


NOTE :
AT LEAST 50% OF THE HARDSCAPE
WILL BE PAVED WITH CONSTRUCTION
MATERIALS HAVING MINIMUM
SRI OF 33

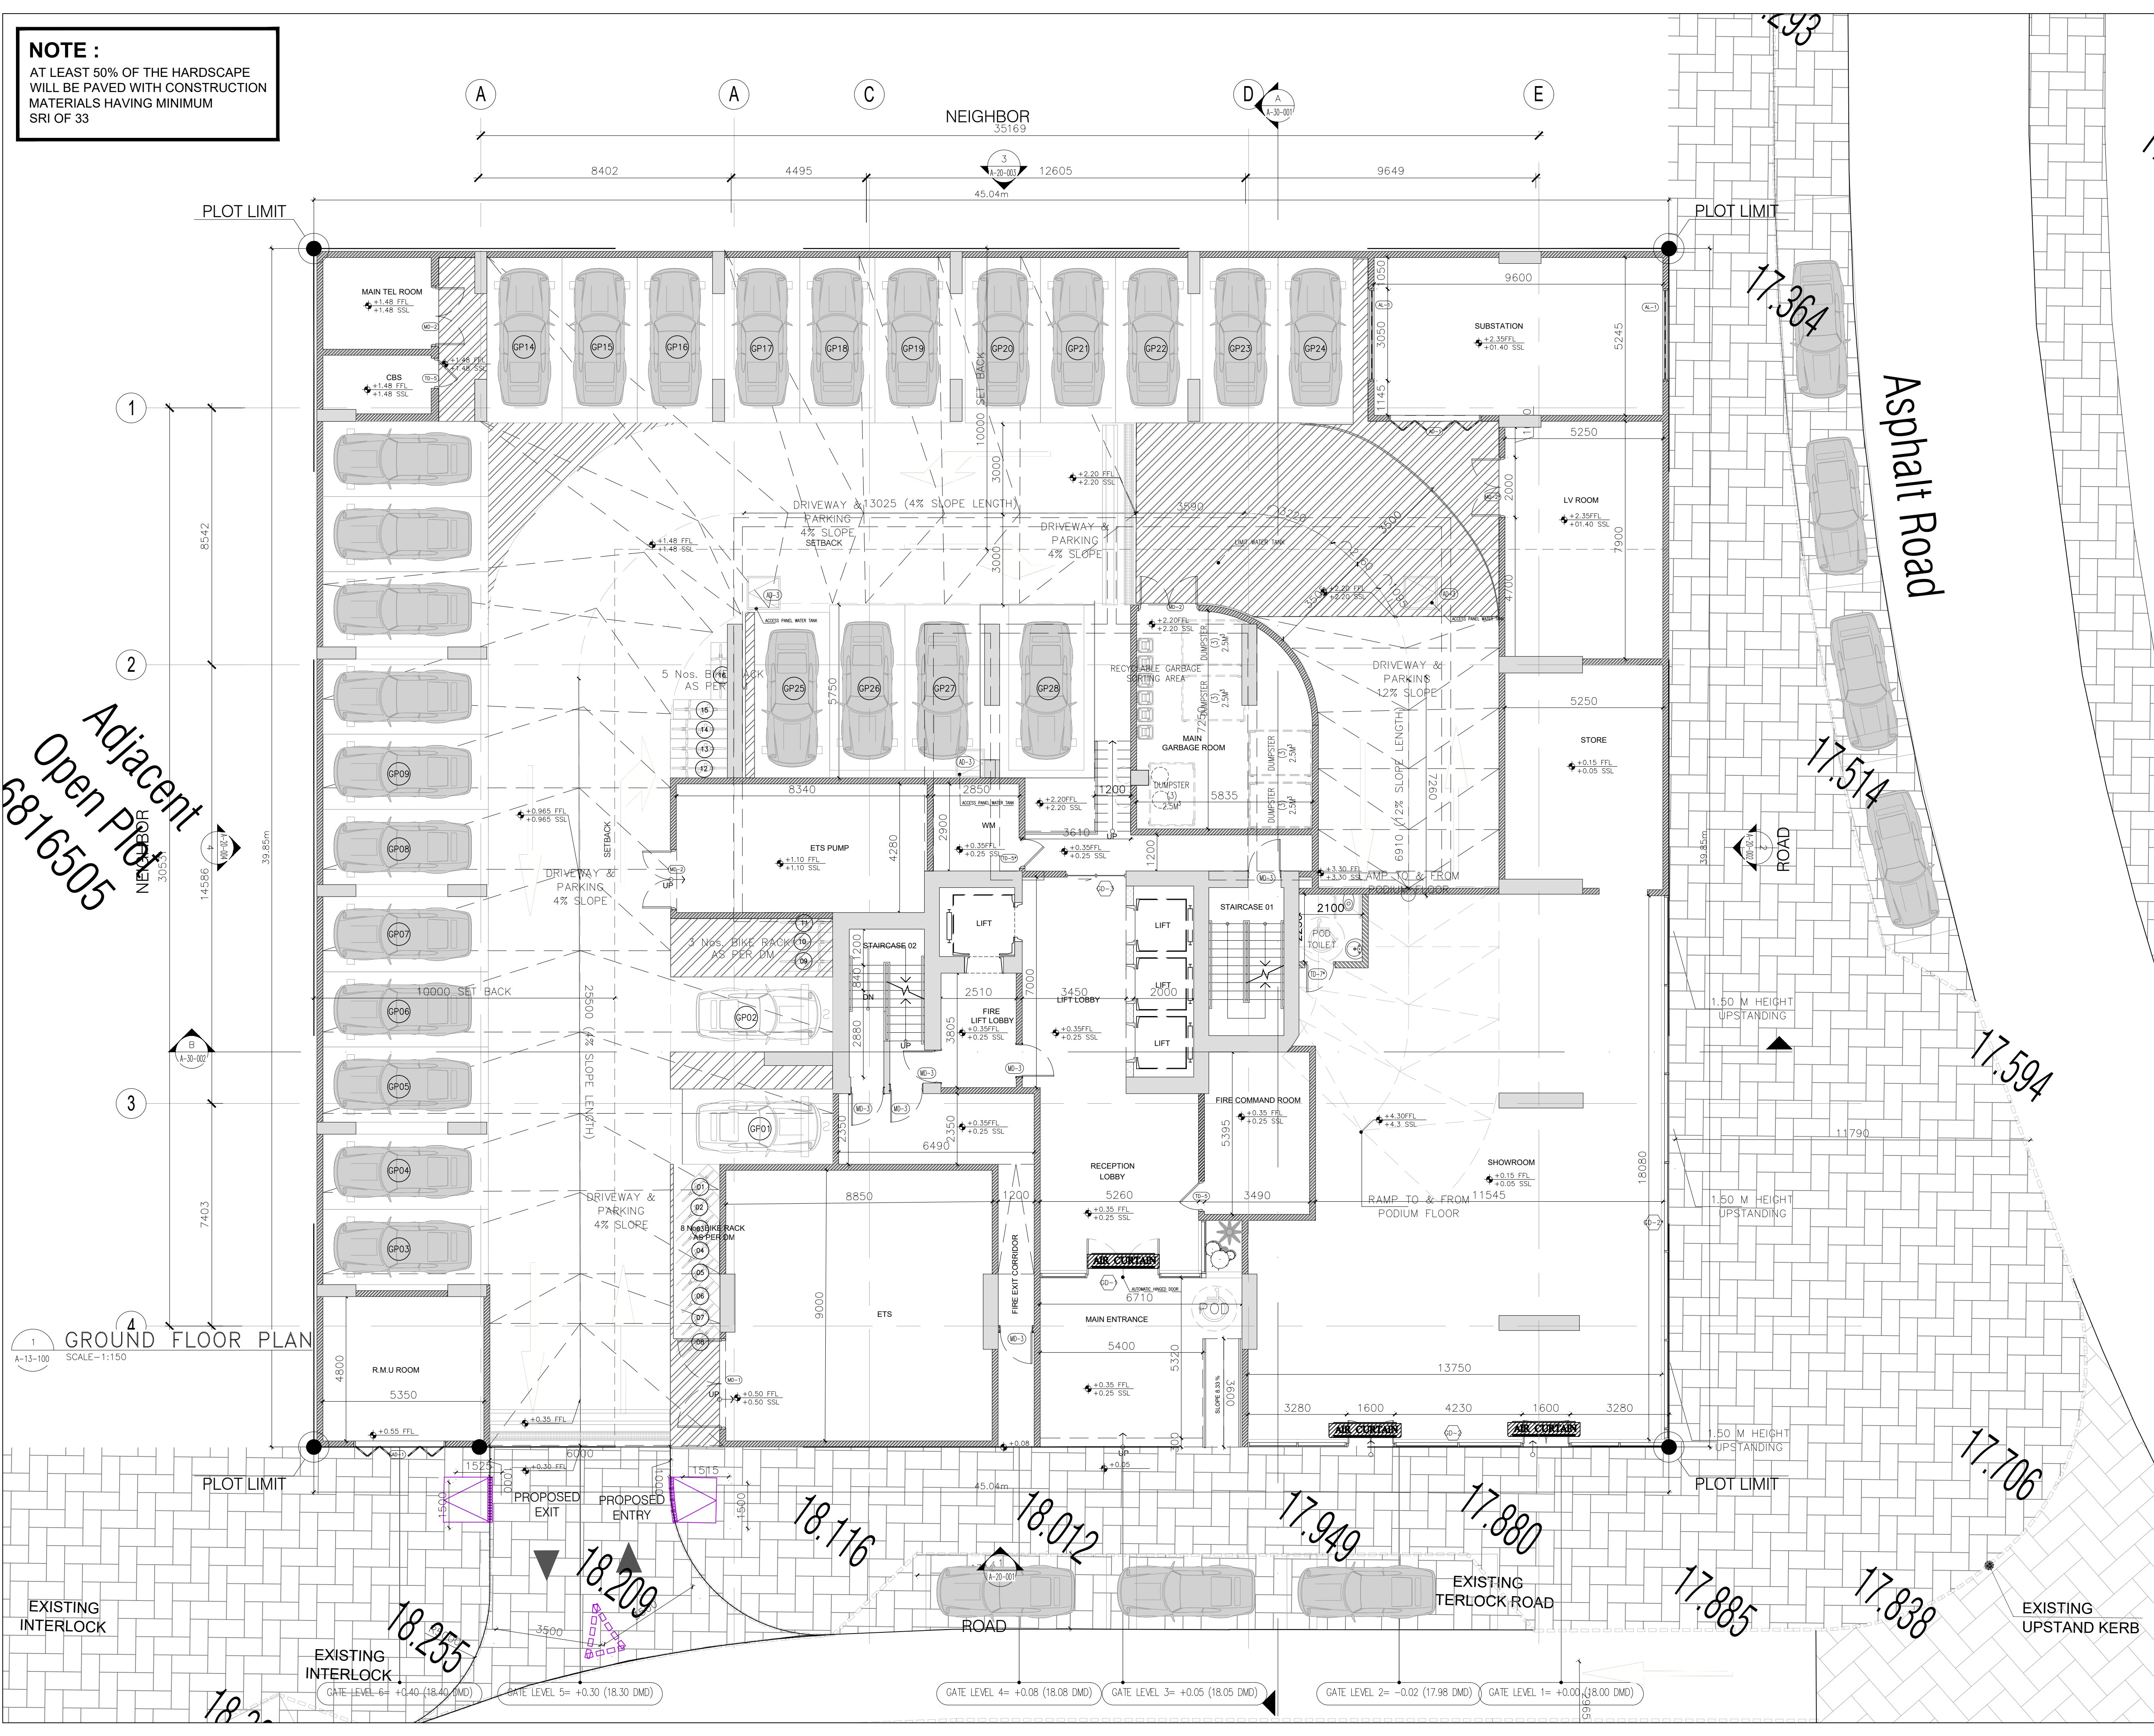

- General Notes**
- This drawing is the property of CVTEC Consulting Engineers; and is not to be reproduced or copied in whole or in part. It is only to be used for the project and site specially identified herein and is not to be used on any other project. It is to be returned upon request.
 - Scales as stated hereon are valid on the original drawing, dimensions of which are 841x594mm these scales noted hereon are hereby changed by the ratio of the overall sheet dimensions of the print to the corresponding dimensions of the original drawing.
 - All drawings to be read in conjunction with the specifications, the bill of quantities and other relevant drawings.
 - Drawings not to be scaled.

5		
4		
3		
2		
1	NAKHEEL PD SUBMISSION	22-01-24
No.	Issue/Submission	Date
7		
6		
5		
4		
3		
2		
1		
No.	Revision	Date

Stage
PD
Preliminary Design

Location
AL BARSHA SOUTH FOURTH - 681

Plot No.
JVC12COHR300B

North

Project Title
B+G+5P+27+R RESIDENTIAL BUILDING
W/ SHOWROOM AT GROUND

Client
AL MRKAZ MARBLE LLC


Consultant
CVTEC Consulting Engineers
Ontario Tower, Business Bay, Podium 3, Office 01
P.O. Box 30409, Dubai, UAE
Tel +971 4 442 5674 Fax +971 4 422 5675

Developer

Contractor

Drawing Title				
GROUND FLOOR PLAN				
Scale	Drawn	Checked	Authorized	Size
1:100		GK	GK	A1
Job No.	Drawing No.			Revision
23011	A-13-102			0

NOTE :
AT LEAST 50% OF THE HARDSCAPE
WILL BE PAVED WITH CONSTRUCTION
MATERIALS HAVING MINIMUM
SRI OF 33

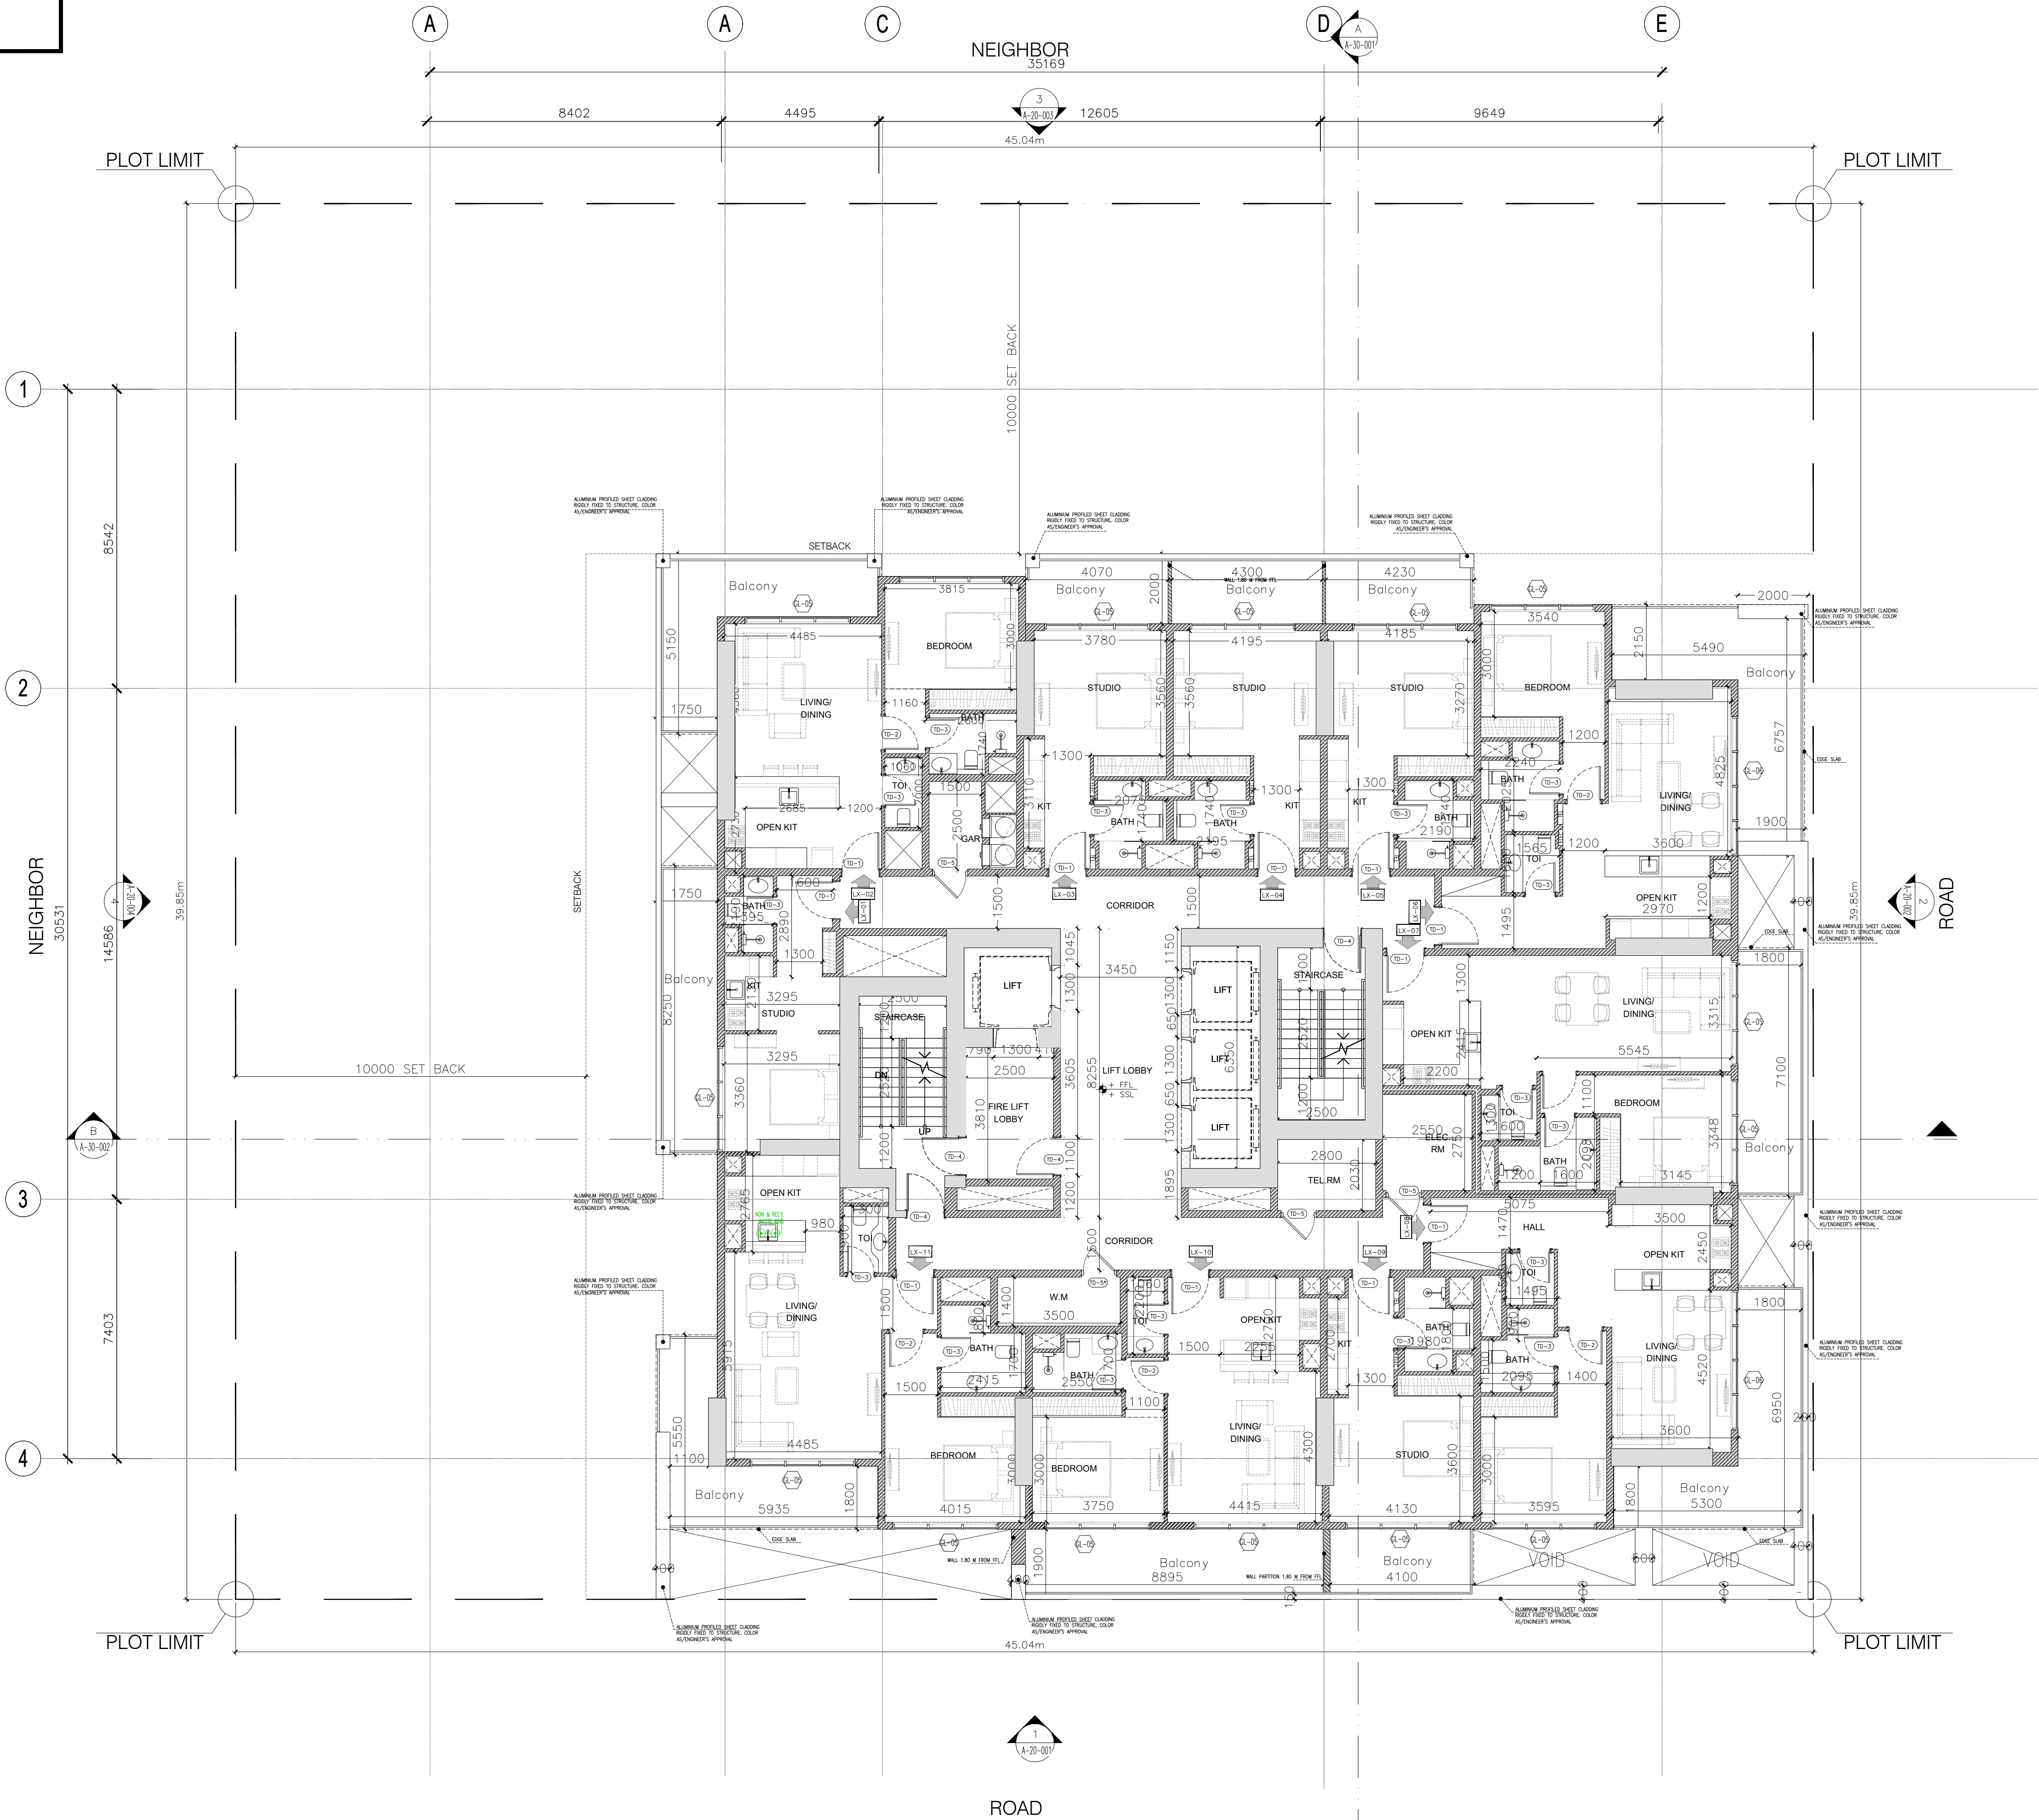

General Notes

- This drawing is the property of CVTEC Consulting Engineers; and is not to be reproduced or copied in whole or in part. It is only to be used for the project and site specially identified herein and is not to be used on any other project. It is to be returned upon request.
- Scales as stated hereon are valid on the original drawing, dimensions of which are 841x594mm these scales noted hereon are hereby changed by the ratio of the overall sheet dimensions of the print to the corresponding dimensions of the print corresponding dimensions of the original drawing.
- All drawings to be read in conjunction with the specifications, the bill of quantities and other relevant drawings.
- Drawings not to be scaled.

5		
4		
3		
2		
1	NAKHEEL PD SUBMISSION	08-03-24
No.	Issue/Submission	Date
7		
6		
5		
4		
3		
2		
1		
No.	Revision	Date

Stage	Preliminary Design
PD	

Location	AL BARSHA SOUTH FOURTH - 681	North
Plot No.	JVC12COHR300B	

Project Title	B+G+5P+27+R RESIDENTIAL BUILDING W/ SHOWROOM AT GROUND
---------------	---

Client	AL MRKAZ MARBLE LLC
--------	---------------------

Consultant	CVTEC Consulting Engineers Ontario Tower, Business Bay, Podium 3, Office 01 P.O.Box 30409, Dubai, UAE Tel +971 4 442 5674 Fax +971 4 422 5675
------------	--

Developer	
-----------	--


Contractor	
------------	--

Drawing Title

TYPICAL FLOOR 2ND AND 15TH FLOOR PLAN

Scale	Drawn	Checked	Authorized	Size
1:100		GK	GK	A1
Job No.	Drawing No.			Revision
23011	A-13-108			0

NOTE :
AT LEAST 50% OF THE HARDSCAPE
WILL BE PAVED WITH CONSTRUCTION
MATERIALS HAVING MINIMUM
SRI OF 33

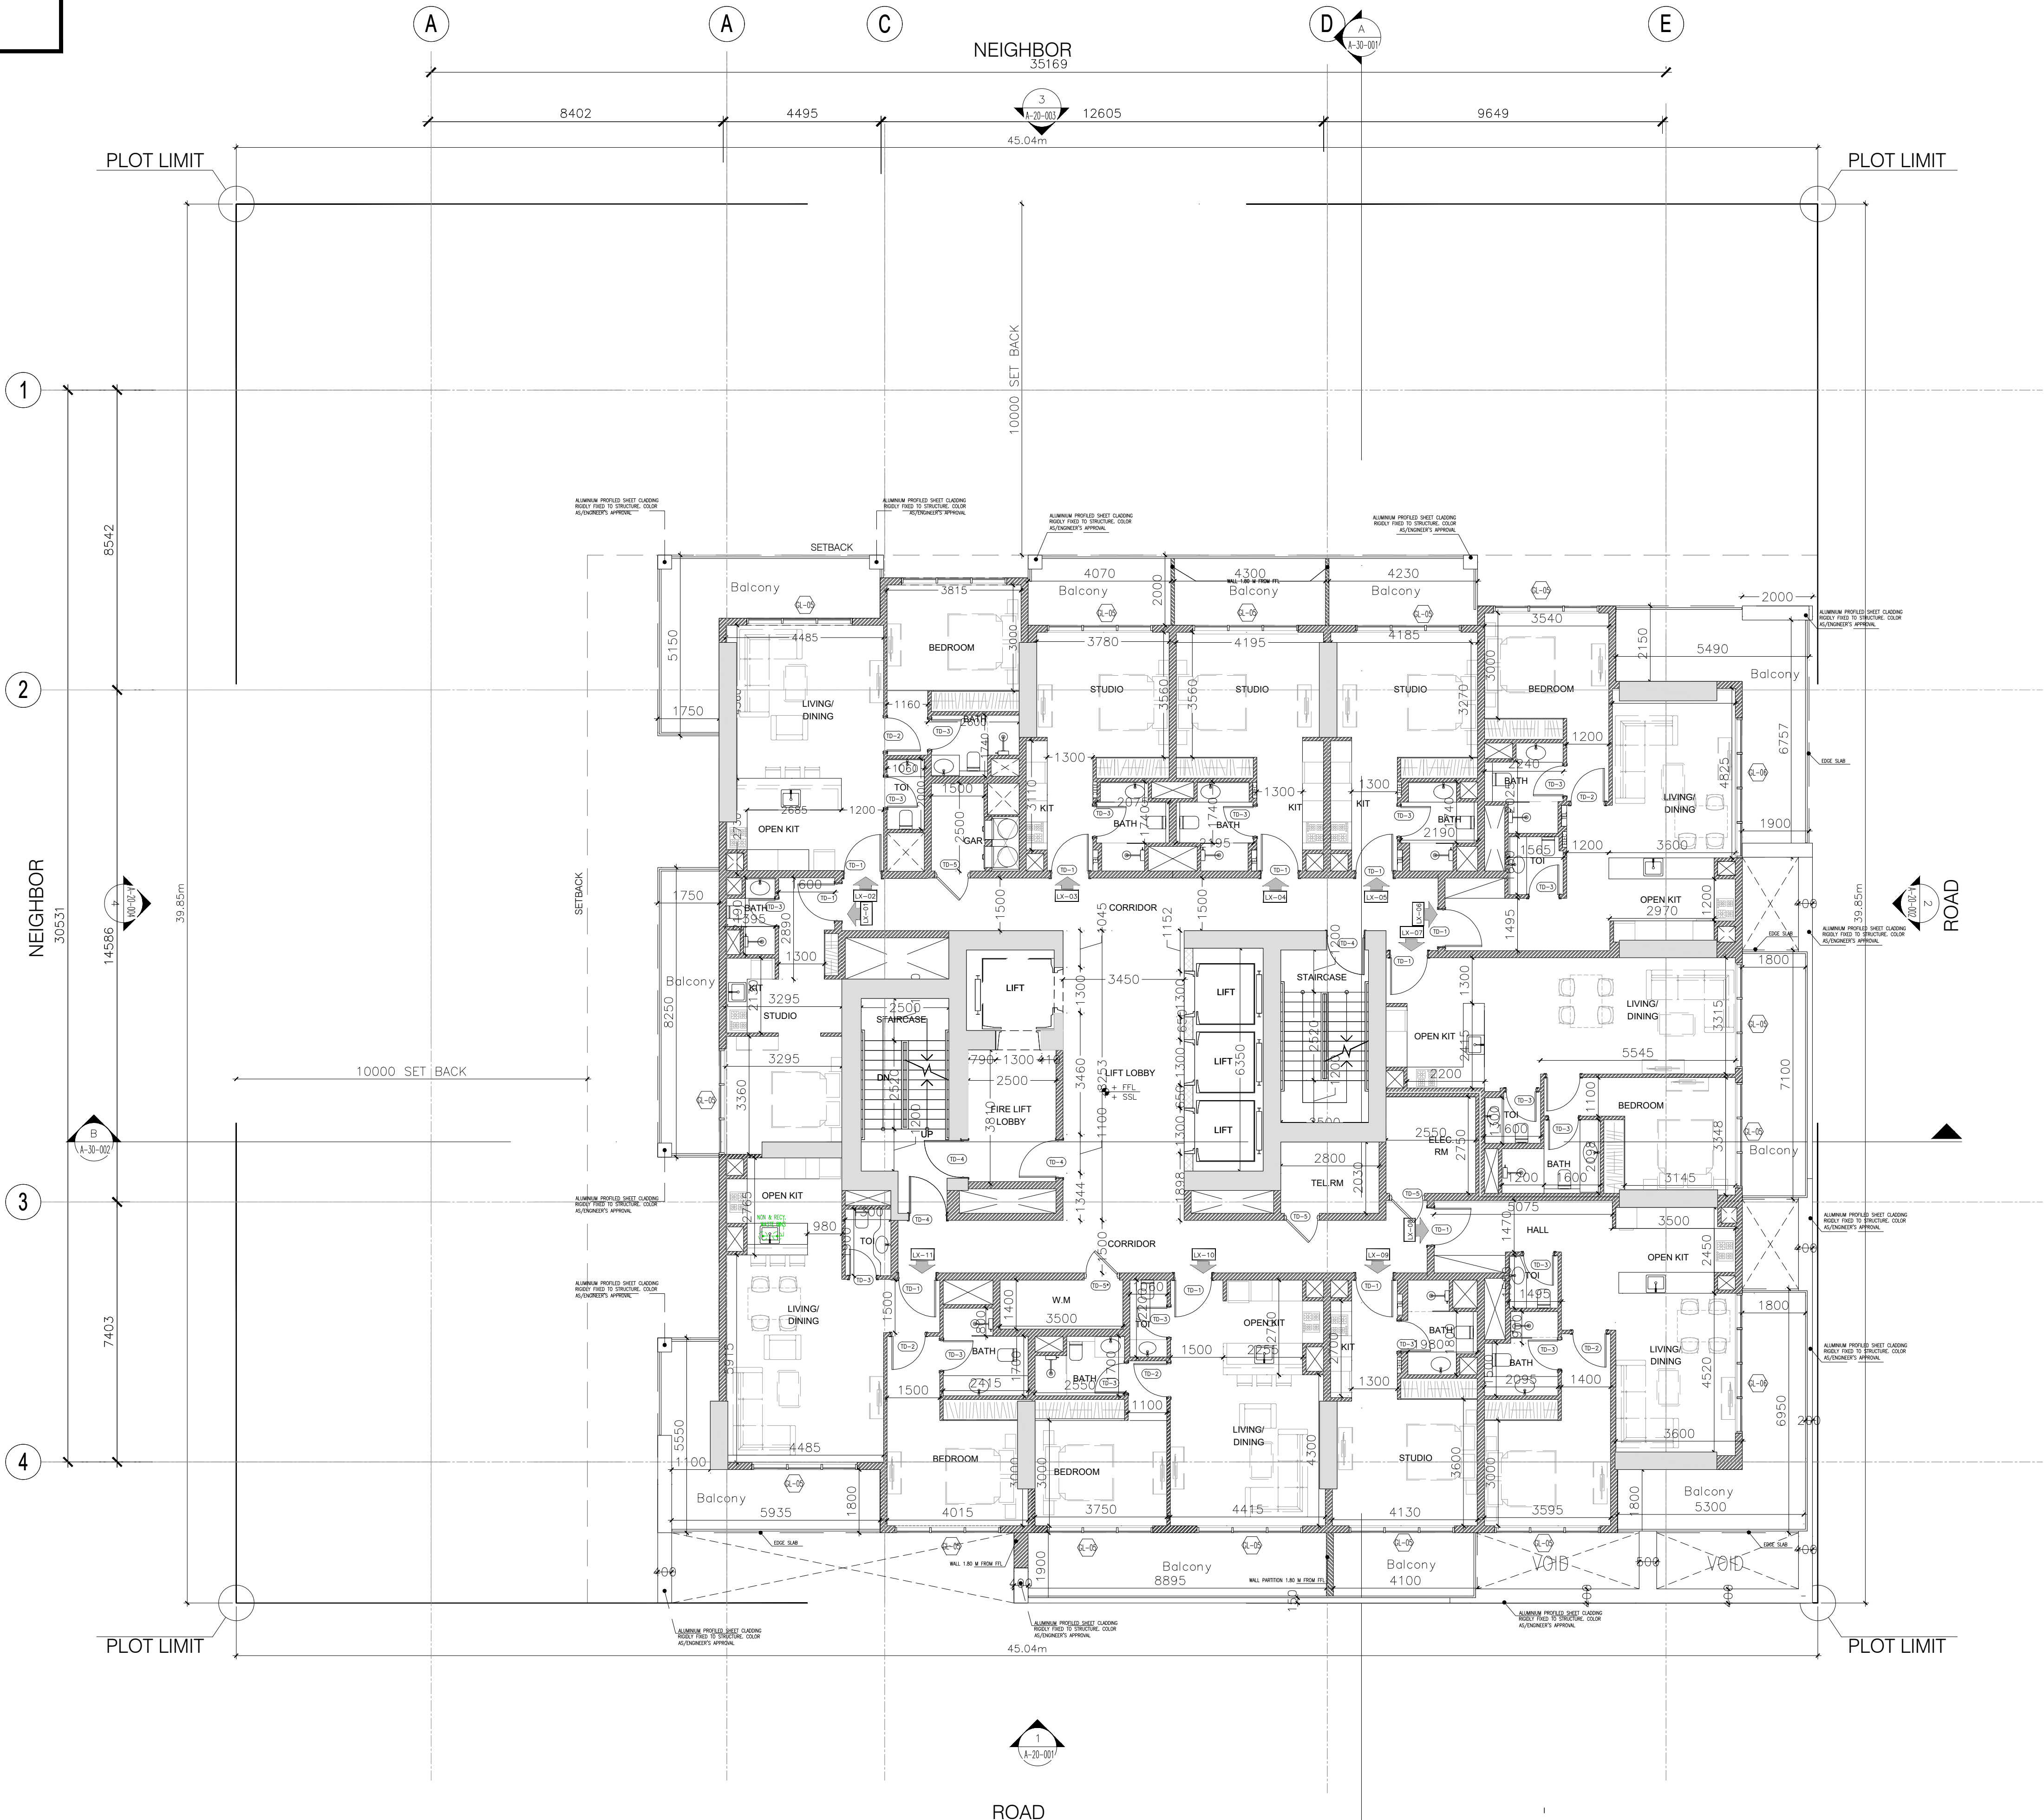

General Notes

- This drawing is the property of CVTEC Consulting Engineers; and is not to be reproduced or copied in whole or in part. It is only to be used for the project and site specially identified herein and is not to be used on any other project. It is to be returned upon request.
- Scales as stated hereon are valid on the original drawing, dimensions of which are 841x594mm these scales noted hereon are hereby changed by the ratio of the overall sheet dimensions of the print to the corresponding dimensions of the print corresponding dimensions of the original drawing.
- All drawings to be read in conjunction with the specifications, the bill of quantities and other relevant drawings.
- Drawings not to be scaled.

5		
4		
3		
2		
1	NAKHEEL PD SUBMISSION	08-03-24
No.	Issue/Submission	Date
7		
6		
5		
4		
3		
2		
1		
No.	Revision	Date

Stage	Preliminary Design
PD	

Location	AL BARSHA SOUTH FOURTH - 681	North
Plot No.	JVC12COHR300B	

Project Title	B+G+5P+27+R RESIDENTIAL BUILDING W/ SHOWROOM AT GROUND
---------------	---

Client	AL MRKAZ MARBLE LLC
--------	---------------------

Consultant	CVTEC Consulting Engineers Ontario Tower, Business Bay, Podium 3, Office 01 P.O.Box 30409, Dubai, UAE Tel +971 4 442 5674 Fax +971 4 422 5675
Developer	

Contractor	
------------	--

Drawing Title

TYPICAL FLOOR 3RD,8T,16TH & 21TH
FLOOR PLAN

Scale	Drawn	Checked	Authorized	Size
1:100		GK	GK	A1
Job No.	Drawing No.			Revision
23011	A-13-109			0

AT LEAST 50% OF THE HARDSCAPE
WILL BE PAVED WITH CONSTRUCTION
MATERIALS HAVING MINIMUM
SRI OF 33



A-13-110 SCALE-1:150

- This drawing is the property of CVTEC Consulting Engineers; and is not to be reproduced or copied in whole or in part. It is only to be used for the project and site specifically identified herein and is not to be used on any other project. It is to be returned upon request
- Scales as stated herein are valid on the original drawing, dimensions of which are 841x594mm these scales noted herein are hereby changed by the ratio of the overall sheet dimensions of the print to the corresponding dimensions of the print corresponding dimensions of the original drawing.
- All drawings to be read in conjunction with the specifications, the bill of quantities and other relevant drawings.
- Drawings not to be scaled.

Stage	Preliminary
PD	Design

Plot No.	JVC12COHR300E
----------	---------------

Client **AL MRKAZ MARBLE LLC**

Developer

Contractor


TYPICAL FLOOR 4TH & 17 TH FLOOR
PLAN

Scale	Drawn	Checked	Authorized	Size
1:100		GK	GK	A1
Job No.	Drawing No.			Revision
23011		A-13-110		0

A	B
---	---

NOTE :

AT LEAST 50% OF THE HARDSCAPE
WILL BE PAVED WITH CONSTRUCTION
MATERIALS HAVING MINIMUM
SRI OF 33

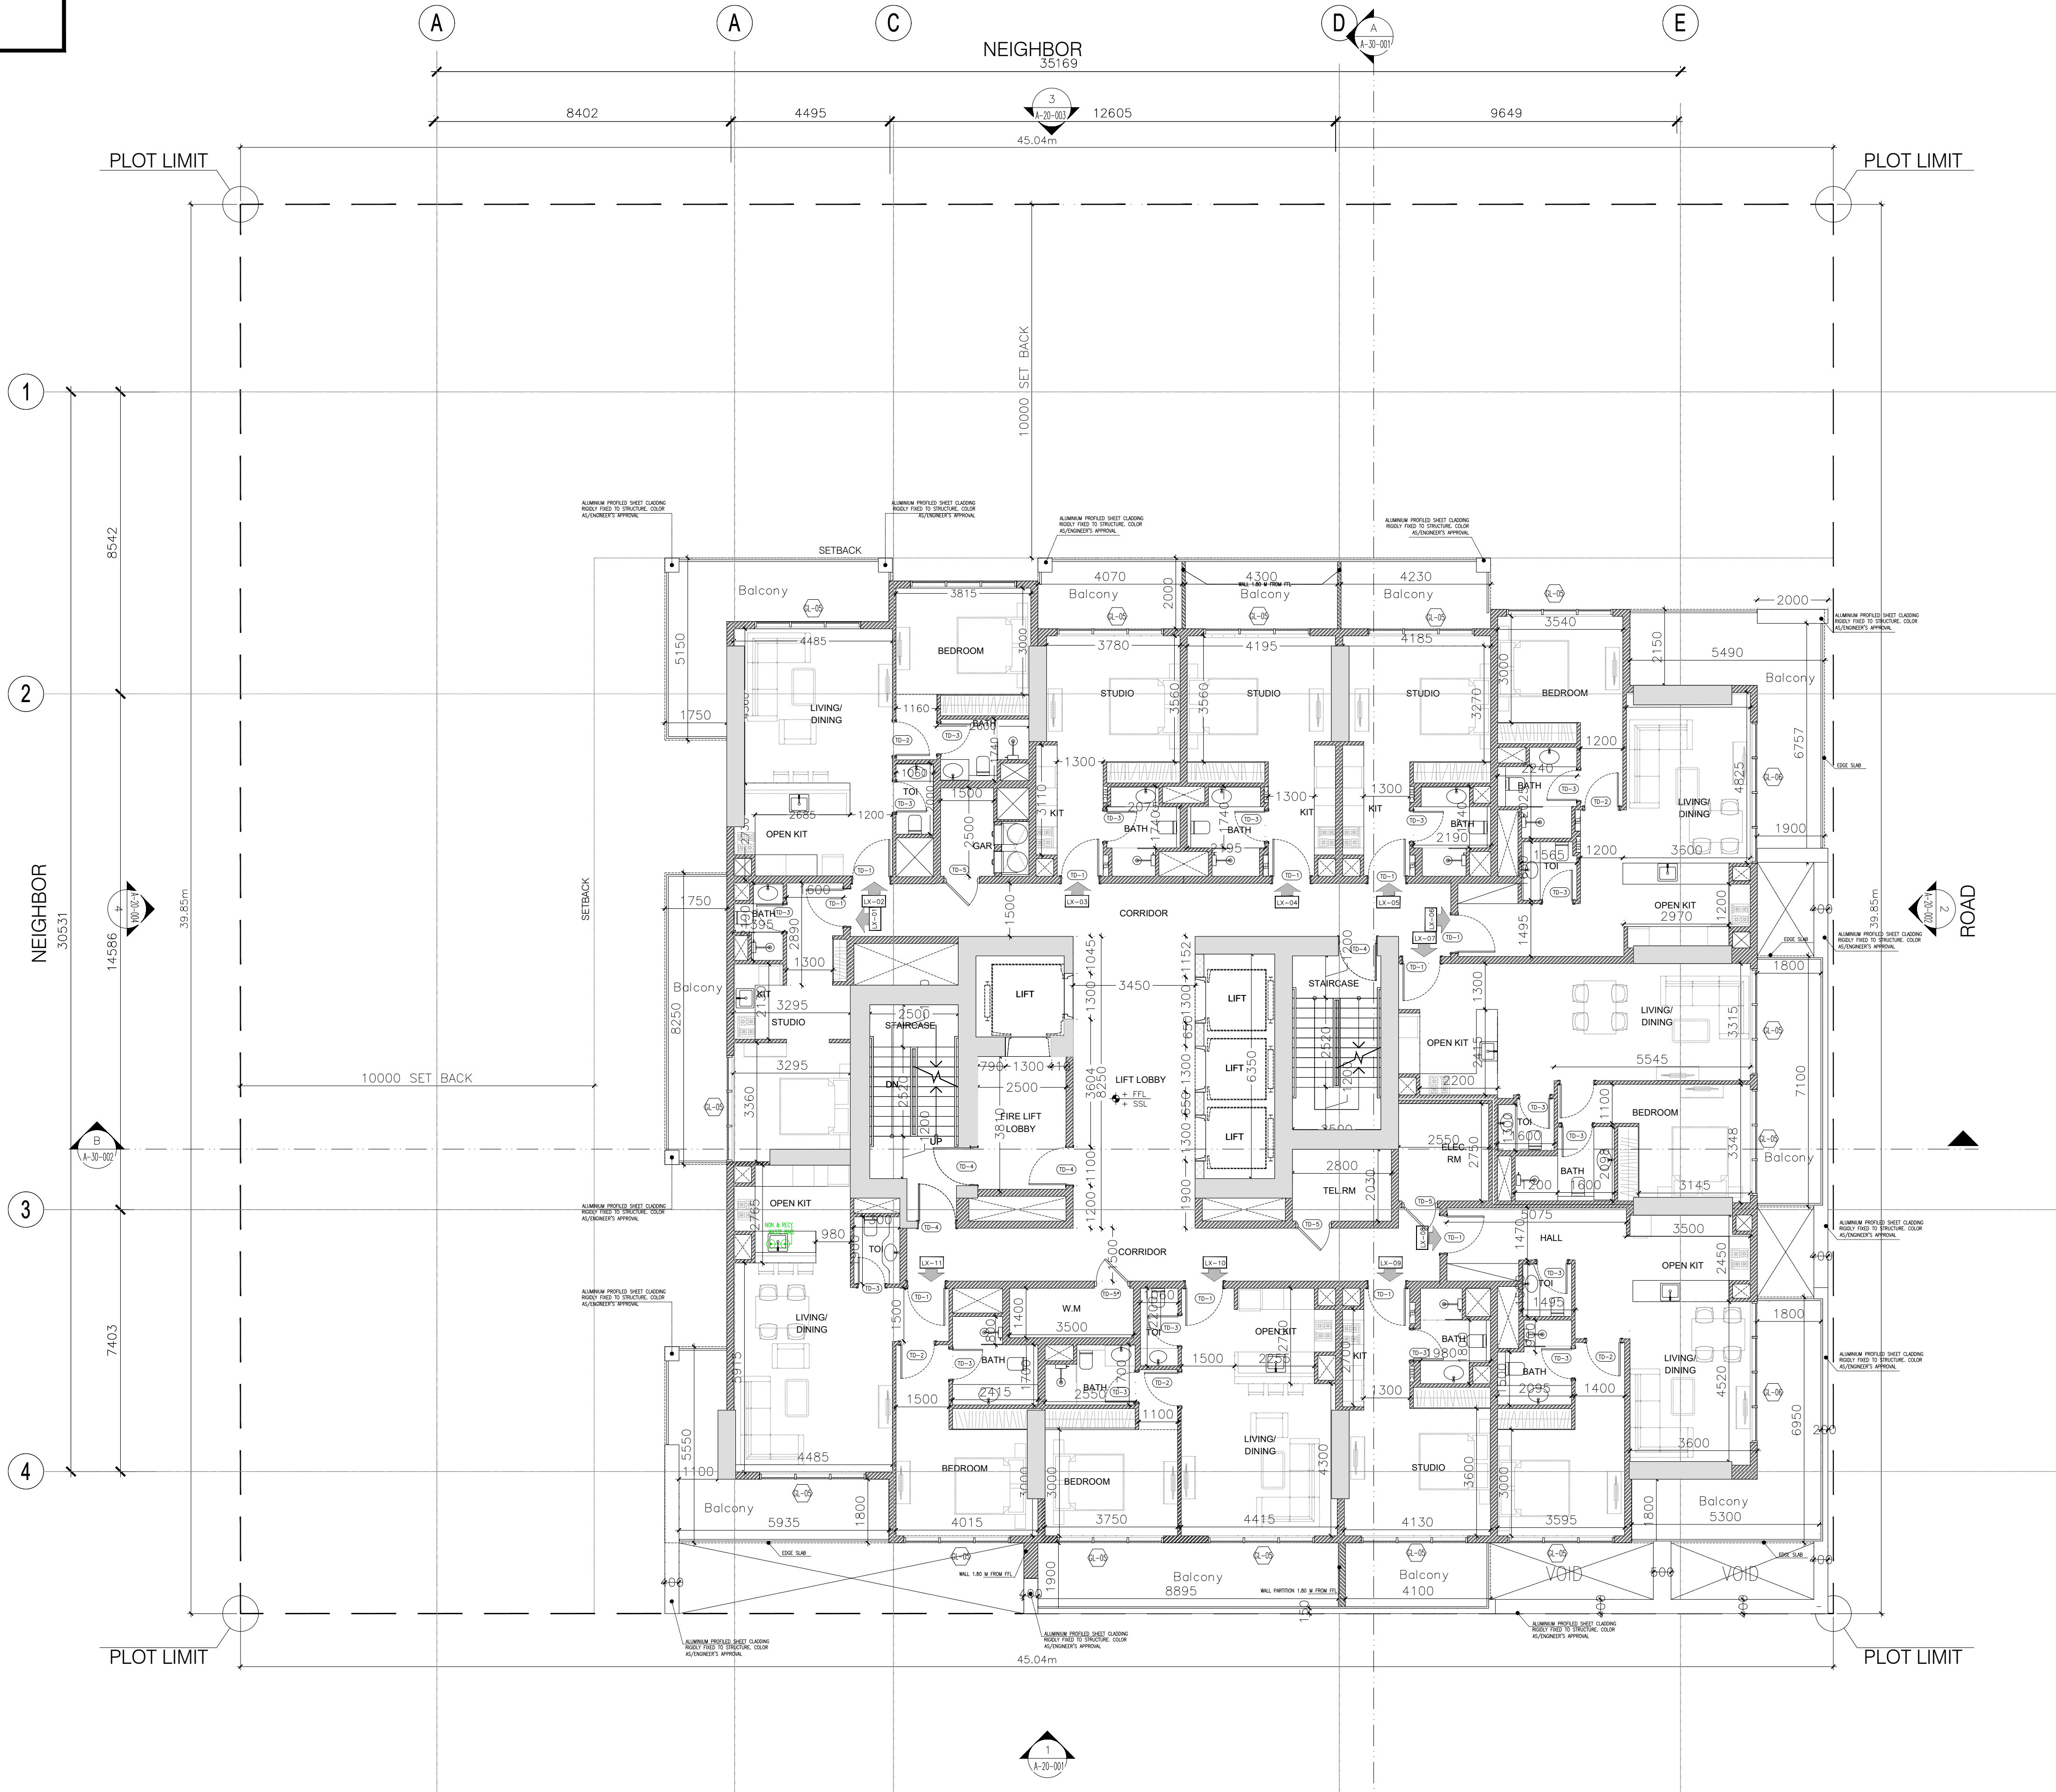

General Notes

- This drawing is the property of CVTEC Consulting Engineers, and is not to be reproduced or copied in whole or in part. It is only to be used for the project and site specially identified herein and is not to be used on any other project. It is to be returned upon request.
- Scales as stated hereon are valid on the original drawing, dimensions of which are 841x594mm these scales noted hereon are hereby changed by the ratio of the overall sheet dimensions of the print to the corresponding dimensions of the print corresponding dimensions of the original drawing.
- All drawings to be read in conjunction with the specifications, the bill of quantities and other relevant drawings.
- Drawings not to be scaled.

5		
4		
3		
2		
1	NAKHEEL PD SUBMISSION	08-03-24
No.	Issue/Submission	Date
7		
6		
5		
4		
3		
2		
1		
No.	Revision	Date

Stage	Preliminary Design
PD	

Location	AL BARSHA SOUTH FOURTH - 681	North
Plot No.	JVC12COHR300B	

Project Title	B+G+5P+27+R RESIDENTIAL BUILDING W/ SHOWROOM AT GROUND
---------------	---

Client	AL MRKAZ MARBLE LLC
Consultant	CVTEC Consulting Engineers Ontario Tower, Business Bay, Podium 3, Office 01 P.O.Box 30409, Dubai, UAE Tel +971 4 442 5674 Fax +971 4 422 5675
Developer	

Contractor	
------------	--

Drawing Title

TYPICAL FLOOR 5TH & 18 TH FLOOR PLAN

Scale	Drawn	Checked	Authorized	Size
1:100		GK	GK	A1
Job No.	Drawing No.			Revision
23011	A-13-111			0

NOTE :
AT LEAST 50% OF THE HARDSCAPE
WILL BE PAVED WITH CONSTRUCTION
MATERIALS HAVING MINIMUM
SRI OF 33



- General Notes**
- This drawing is the property of CVTEC Consulting Engineers; and is not to be reproduced or copied in whole or in part. It is only to be used for the project and site specially identified herein and is not to be used on any other project. It is to be returned upon request.
 - Scales as stated hereon are valid on the original drawing, dimensions of which are 841x594mm these scales noted hereon are hereby changed by the ratio of the overall sheet dimensions of the print to the corresponding dimensions of the print corresponding dimensions of the original drawing.
 - All drawings to be read in conjunction with the specifications, the bill of quantities and other relevant drawings.
 - Drawings not to be scaled.

5		
4		
3		
2	NAKHEEL PD SUBMISSION	08-03-24
1		
No.	Issue/Submission	Date
7		
6		
5		
4		
3		
2		
1		
No.	Revision	Date

Stage **Preliminary**
PD Design

Location **AL BARSHA SOUTH FOURTH - 681** North
Plot No. **JVC12COHR300B**

Project Title
**B+G+5P+27+R RESIDENTIAL BUILDING
W/ SHOWROOM AT GROUND**

Client
AL MRKAZ MARBLE LLC

Consultant
CVTEC Consulting Engineers
Ontario Tower, Business Bay, Podium 3, Office 01
P.O.Box 30409, Dubai, UAE
Tel +971 4 442 5674 Fax +971 4 422 5675

Developer

Contractor

Drawing Title TYPICAL FLOOR 10TH, 14H & 23TH FLOOR PLAN				
Scale	Drawn	Checked	Authorized	Size
1:100		GK	GK	A1
Job No.	Drawing No.			Revision
23011	A-13-115			0

NOTE :
AT LEAST 50% OF THE HARDSCAPE
WILL BE PAVED WITH CONSTRUCTION
MATERIALS HAVING MINIMUM
SRI OF 33



TYPICAL FLOOR 11TH & 24TH FLOOR PLAN
SCALE=1:150

General Notes

- This drawing is the property of CVTEC Consulting Engineers; and is not to be reproduced or copied in whole or in part. It is only to be used for the project and site specially identified herein and is not to be used on any other project. It is to be returned upon request.
- Scales as stated hereon are valid on the original drawing, dimensions of which are 841x594mm these scales noted hereon are hereby changed by the ratio of the overall sheet dimensions of the print to the corresponding dimensions of the print corresponding dimensions of the original drawing.
- All drawings to be read in conjunction with the specifications, the bill of quantities and other relevant drawings.
- Drawings not to be scaled.

5		
4		
3		
2	NAKHEEL PD SUBMISSION	08-03-24
1		
No.	Issue/Submission	Date
7		
6		
5		
4		
3		
2		
1		
No.	Revision	Date

Stage **PD** Preliminary Design

Location **AL BARSHA SOUTH FOURTH - 681** North

Plot No. **JVC12COHR300B**

Project Title **B+G+5P+27+R RESIDENTIAL BUILDING W/ SHOWROOM AT GROUND**

Client **AL MRKAZ MARBLE LLC**


Consultant **CVTEC**
CVTEC Consulting Engineers
Ontario Tower, Business Bay, Podium 3, Office 01
P.O.Box 30409, Dubai, UAE
Tel +971 4 442 5674 Fax +971 4 422 5675

Developer

Contractor

Drawing Title TYPICAL FLOOR 11TH & 24TH FLOOR PLAN				
Scale	Drawn	Checked	Authorized	Size
1:100		GK	GK	A1
Job No.	Drawing No.			Revision
23011	A-13-117			0

NOTE :
AT LEAST 50% OF THE HARDSCAPE
WILL BE PAVED WITH CONSTRUCTION
MATERIALS HAVING MINIMUM
SRI OF 33

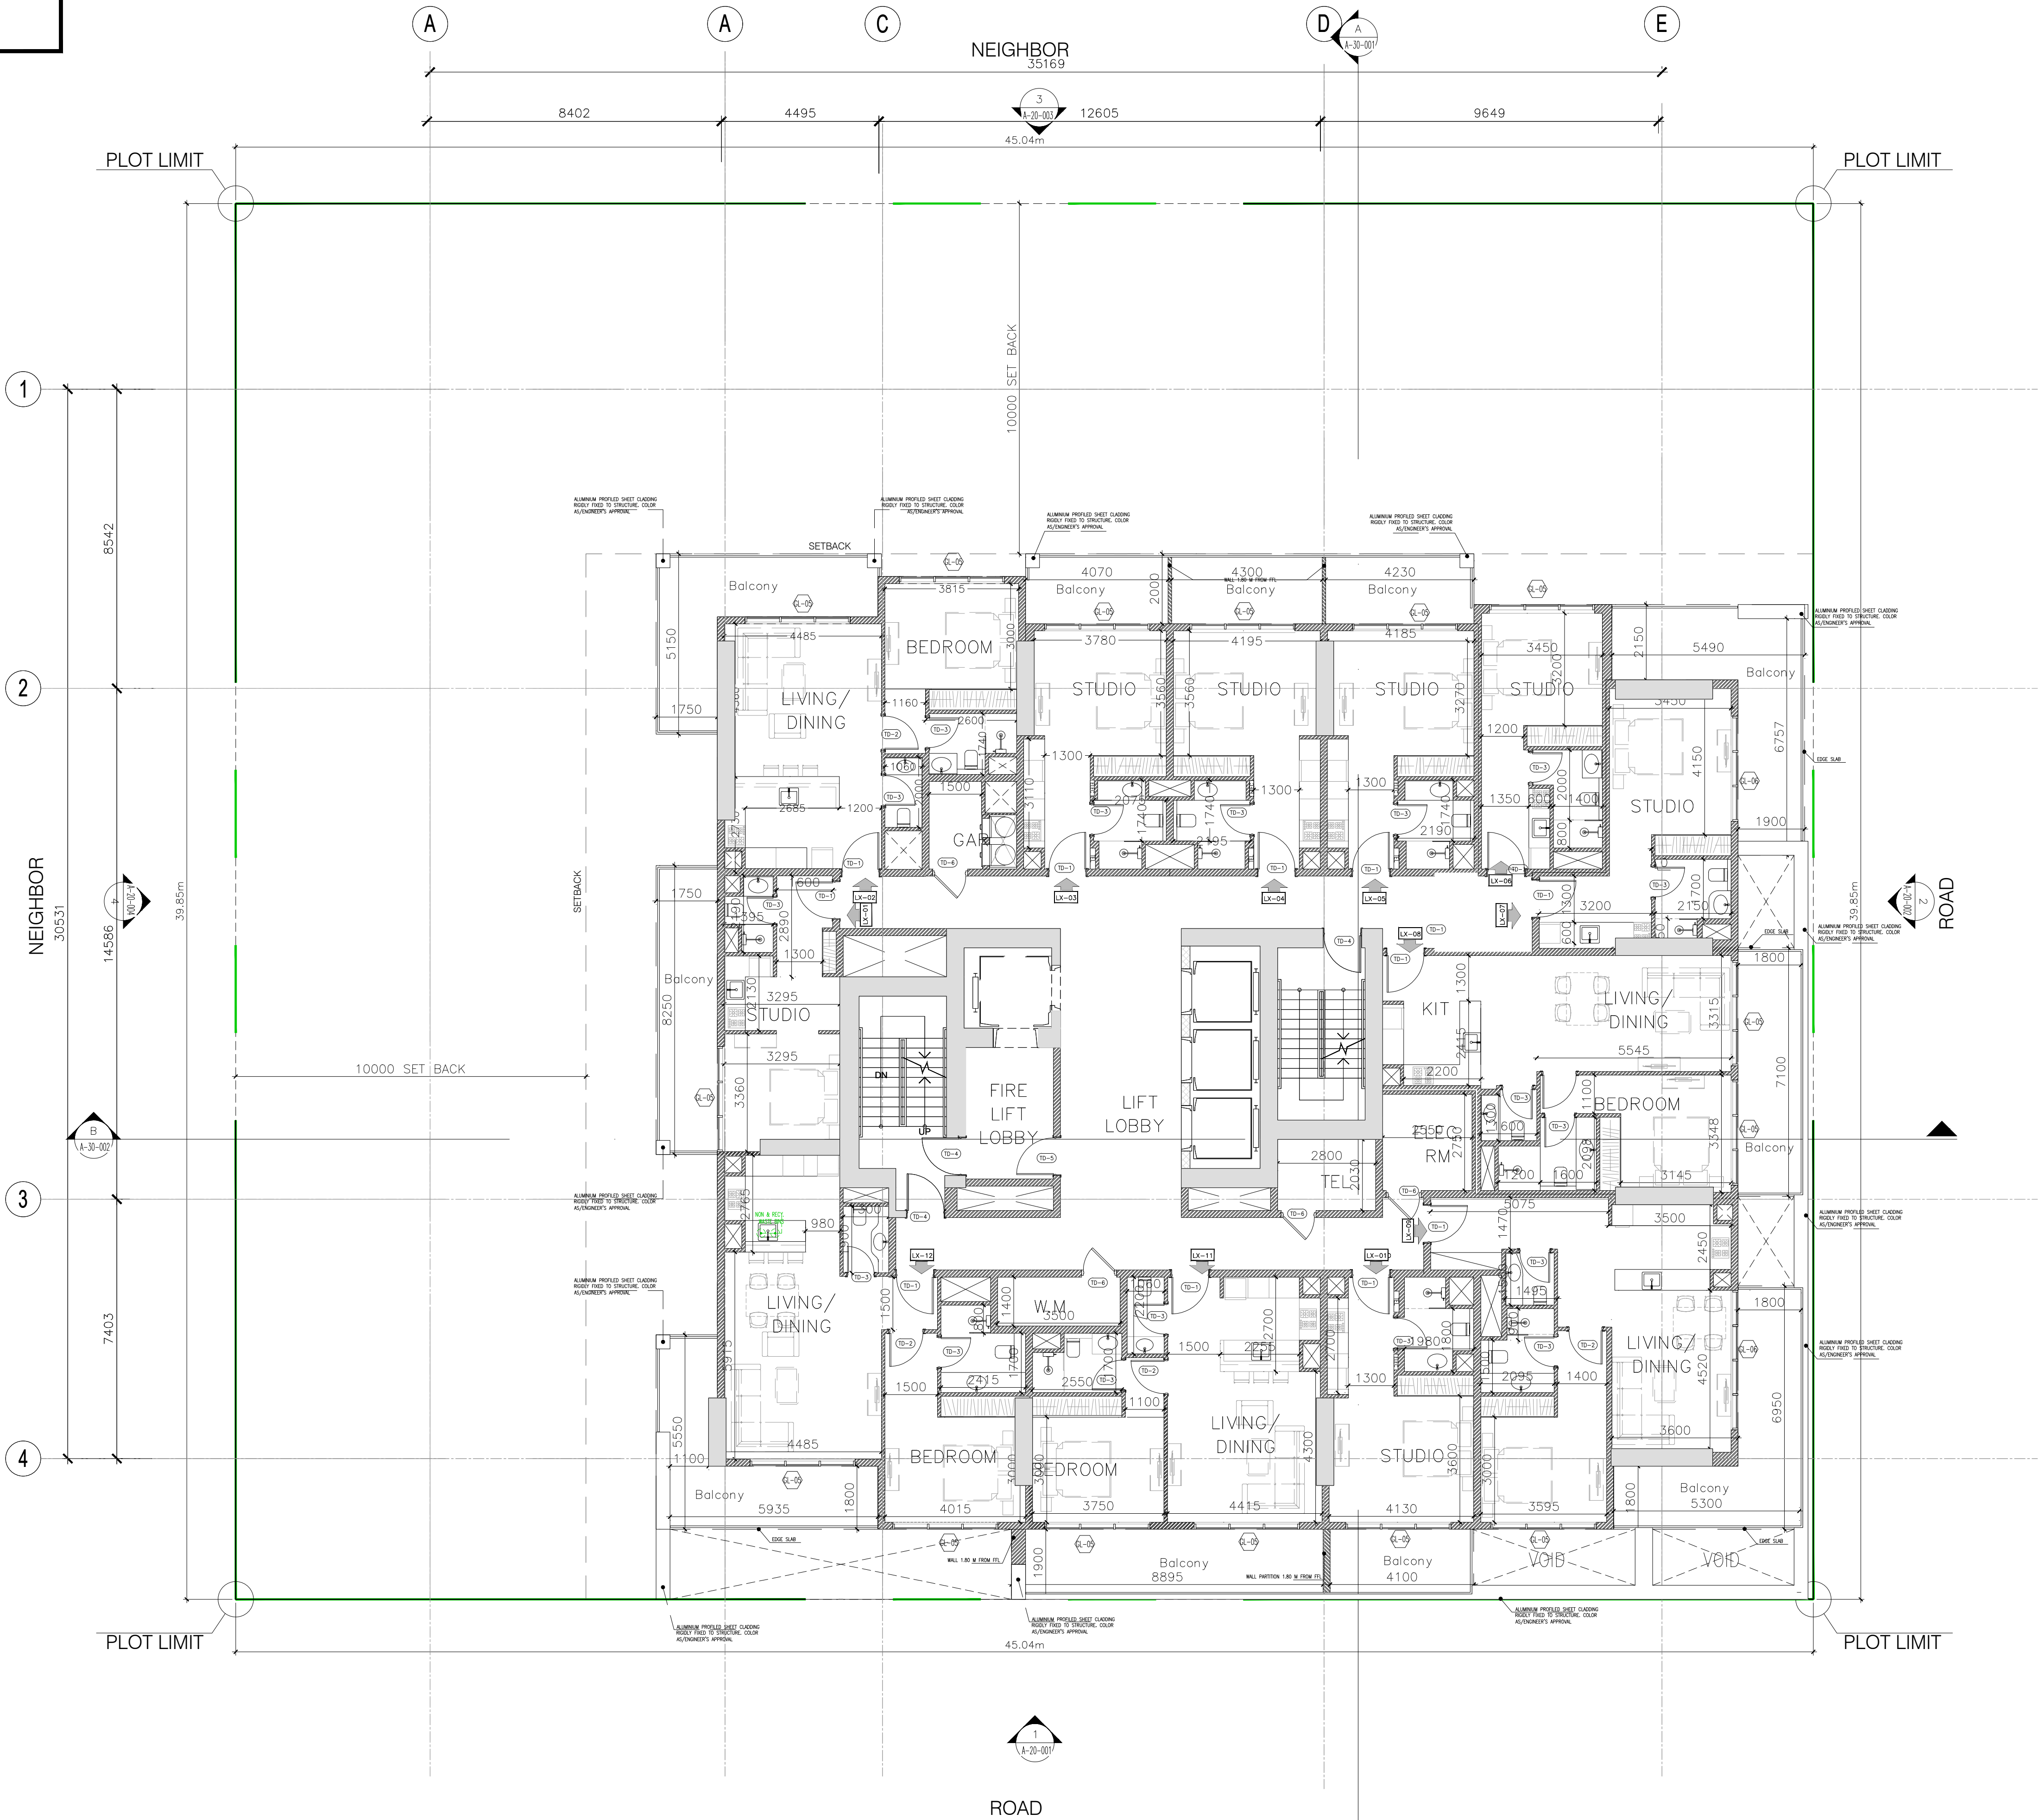

General Notes

- This drawing is the property of CVTEC Consulting Engineers; and is not to be reproduced or copied in whole or in part. It is only to be used for the project and site specially identified herein and is not to be used on any other project. It is to be returned upon request.
- Scales as stated hereon are valid on the original drawing, dimensions of which are 841x594mm these scales noted hereon are hereby changed by the ratio of the overall sheet dimensions of the print to the corresponding dimensions of the print corresponding dimensions of the original drawing.
- All drawings to be read in conjunction with the specifications, the bill of quantities and other relevant drawings.
- Drawings not to be scaled.

5		
4		
3		
2	NAKHEEL PD SUBMISSION	08-03-24
1		
No.	Issue/Submission	Date
7		
6		
5		
4		
3		
2		
1		
No.	Revision	Date

Stage	Preliminary Design
PD	

Location	AL BARSHA SOUTH FOURTH - 681	North
Plot No.	JVC12COHR300B	


Project Title	B+G+5P+27+R RESIDENTIAL BUILDING W/ SHOWROOM AT GROUND
---------------	---

Client	AL MRKAZ MARBLE LLC
Consultant	CVTEC Consulting Engineers Ontario Tower, Business Bay, Podium 3, Office 01 P.O.Box 30409, Dubai, UAE Tel +971 4 442 5674 Fax +971 4 422 5675
Developer	

Contractor	
------------	--

Drawing Title				
26TH FLOOR PLAN				
Scale	Drawn	Checked	Authorized	Size
1:100		GK	GK	A1
Job No.	Drawing No.			Revision
23011	A-13-118			0

AT LEAST 50% OF THE HARDSCAPE
WILL BE PAVED WITH CONSTRUCTION
MATERIALS HAVING MINIMUM
SRI OF 33

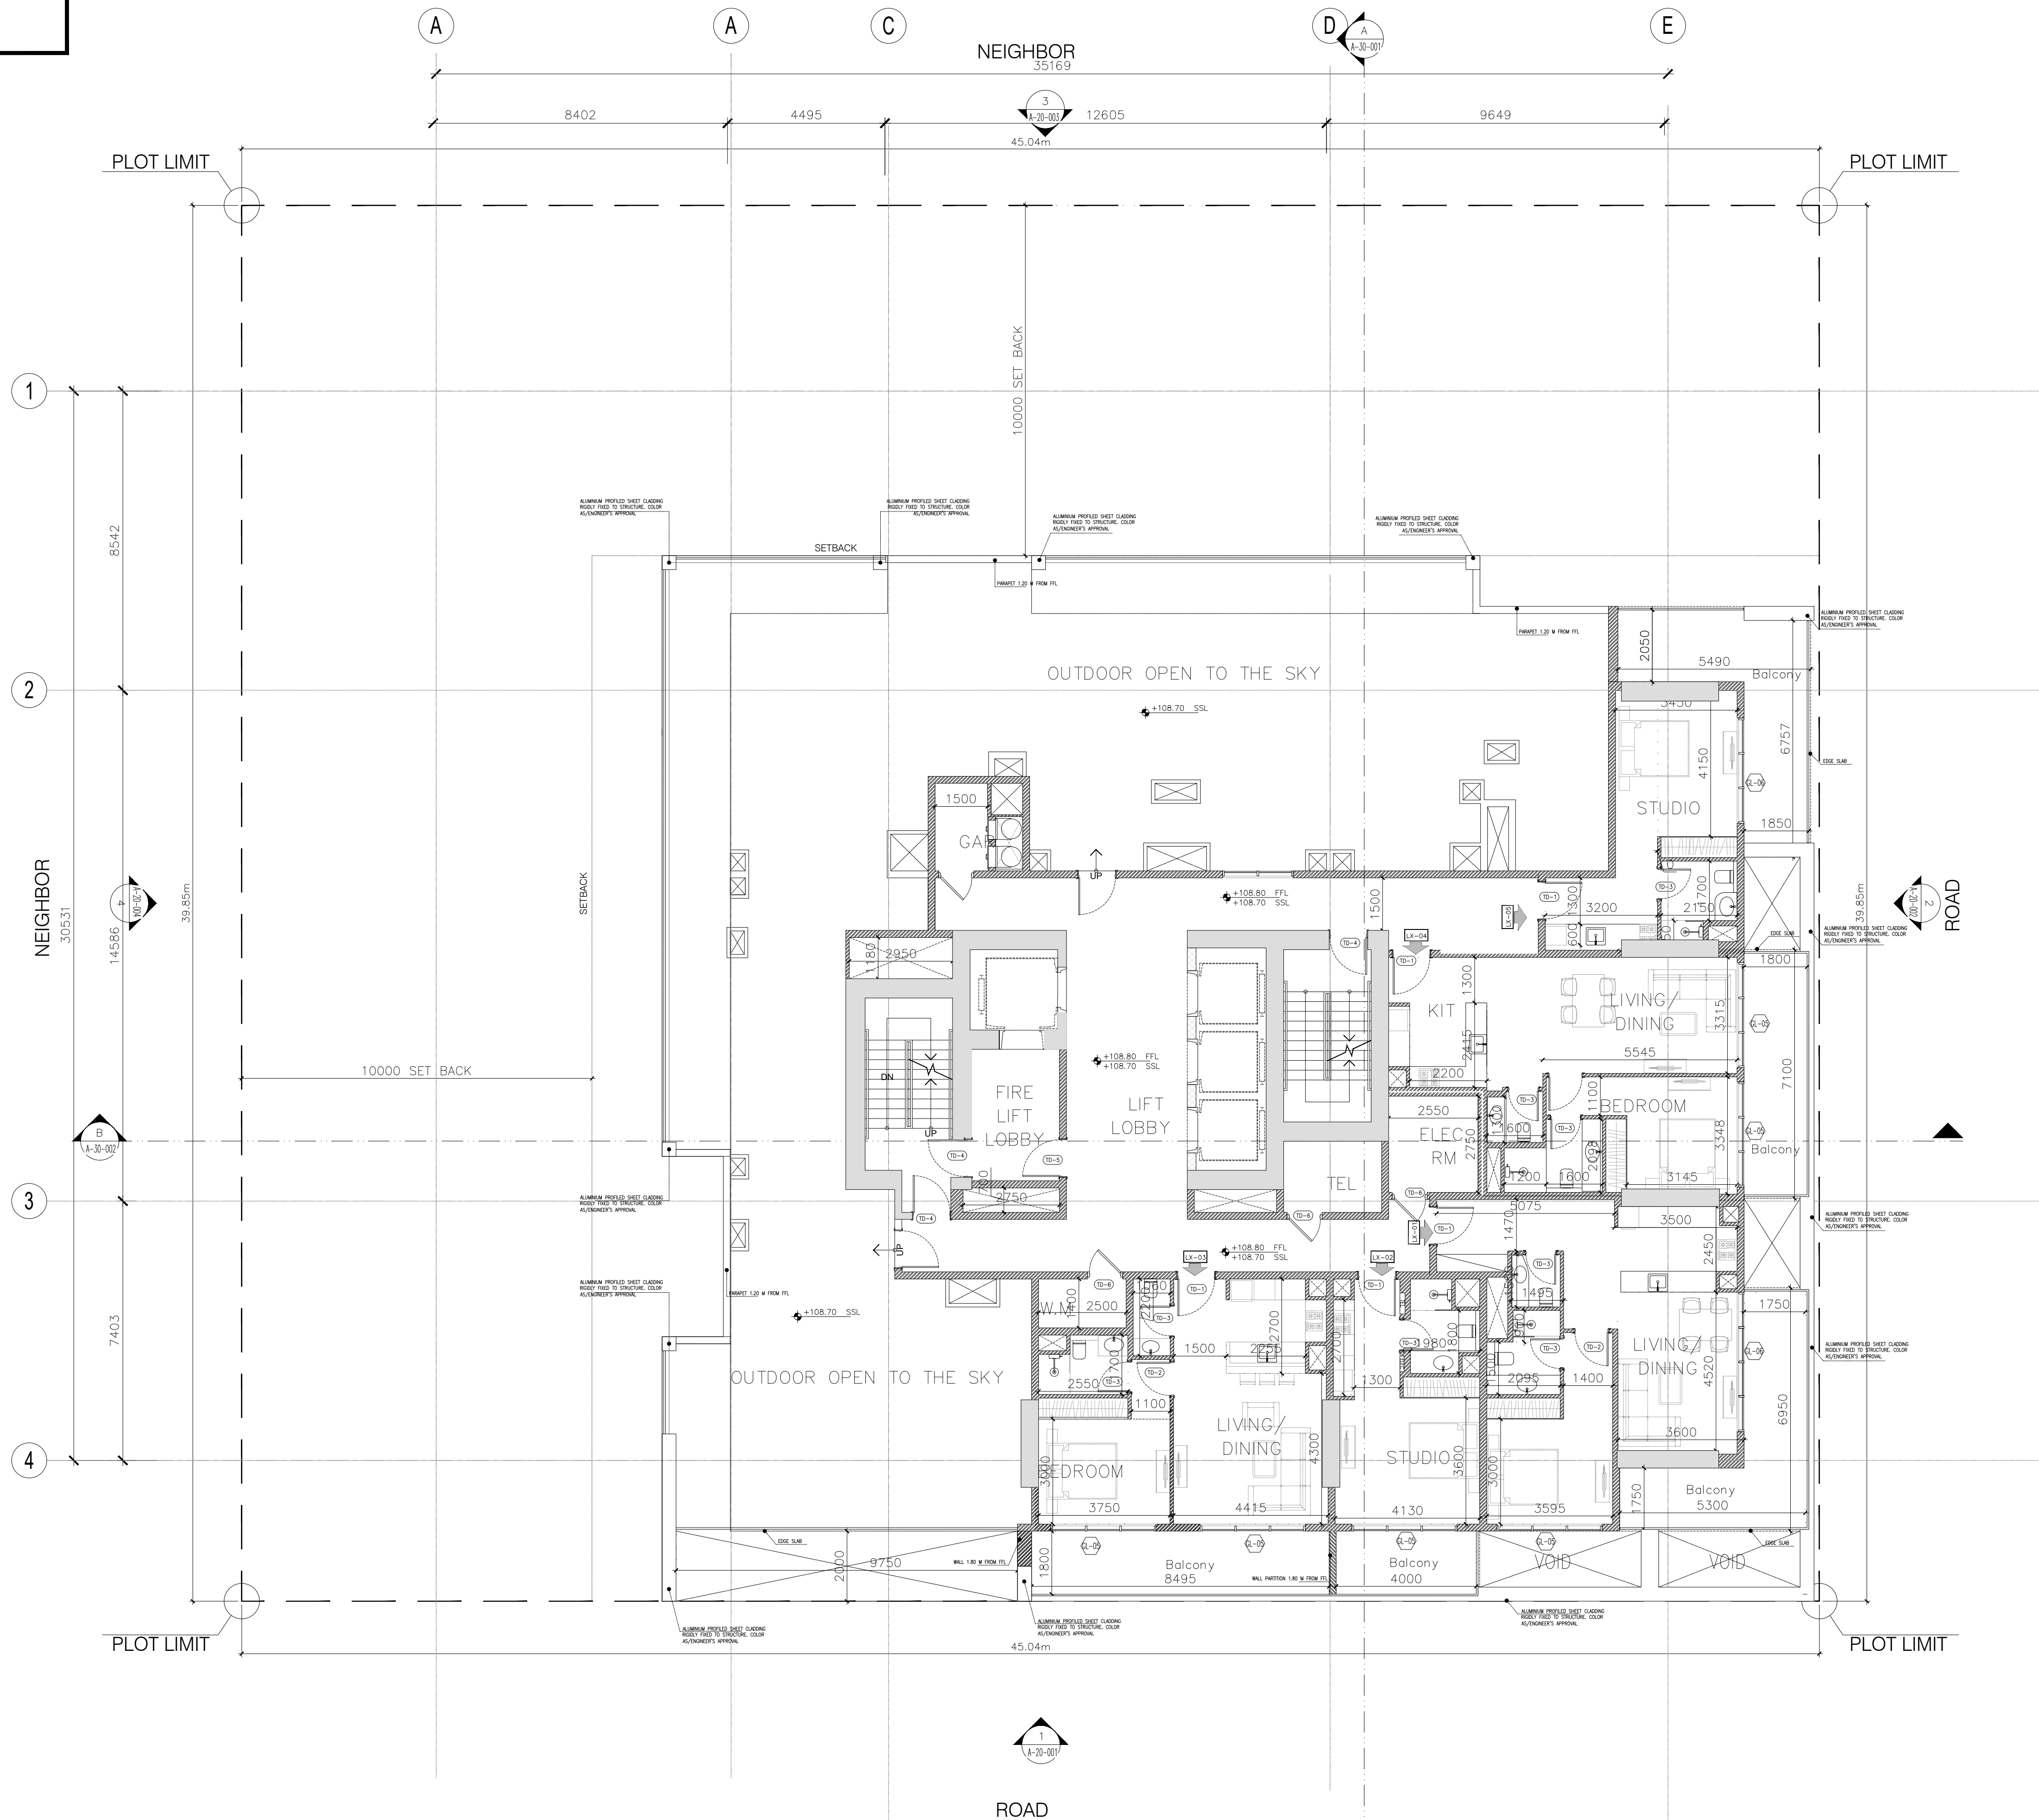

General Notes

- This drawing is the property of CVYTE Consulting Engineers; and is not to be reproduced or copied in whole or in part. It is only to be used for the project and site specially identified herein and is not to be used on any other project. It is to be returned upon request.
- Scales as stated hereon are valid on the original drawing, dimensions of which are 145x94mm these scales noted hereon are hereby changed by the ratio of the overall sheet dimensions of the print to the corresponding dimensions of the print corresponding dimensions of the original drawing.
 - All drawings to be read in conjunction with the specifications, the bill of quantities and other relevant drawings.
 - Drawings not to be scaled.

5		
4		
3		
2	NAKHEEL PD SUBMISSION	08-03-24
1		
No.	Issue/Submission	Date
7		
6		
5		
4		
3		
2		
1		
No.	Revision	Date

Stage PD Preliminary Design

Location AL BARSHA SOUTH FOURTH - 681	North 
Plot No. JVC12COHR300B	

Project Title	B+G+5P+27+R RESIDENTIAL BUILDING W/ SHOWROOM AT GROUND
---------------	---

Client **AL MRKAZ MARBLE LLC**

Consultant

 CVTEC Consulting Engineers
Ontario Tower, Business Bay, Podium 3, Office 01
P.O.Box 30409, Dubai, UAE
Tel +971 4 442 5674 Fax +971 4 422 5675

Developer

Contractor	

Drawing Title				
27TH FLOOR PLAN				
Scale	Drawn	Checked	Authorized	Size
1:100		GK	GK	A1
Job No.	Drawing No.			Revision
23011		A-13-119		0