


SHEET SIZE : A3 | DRAWN : RD | REVIEWED : JL | APPROVED : HR

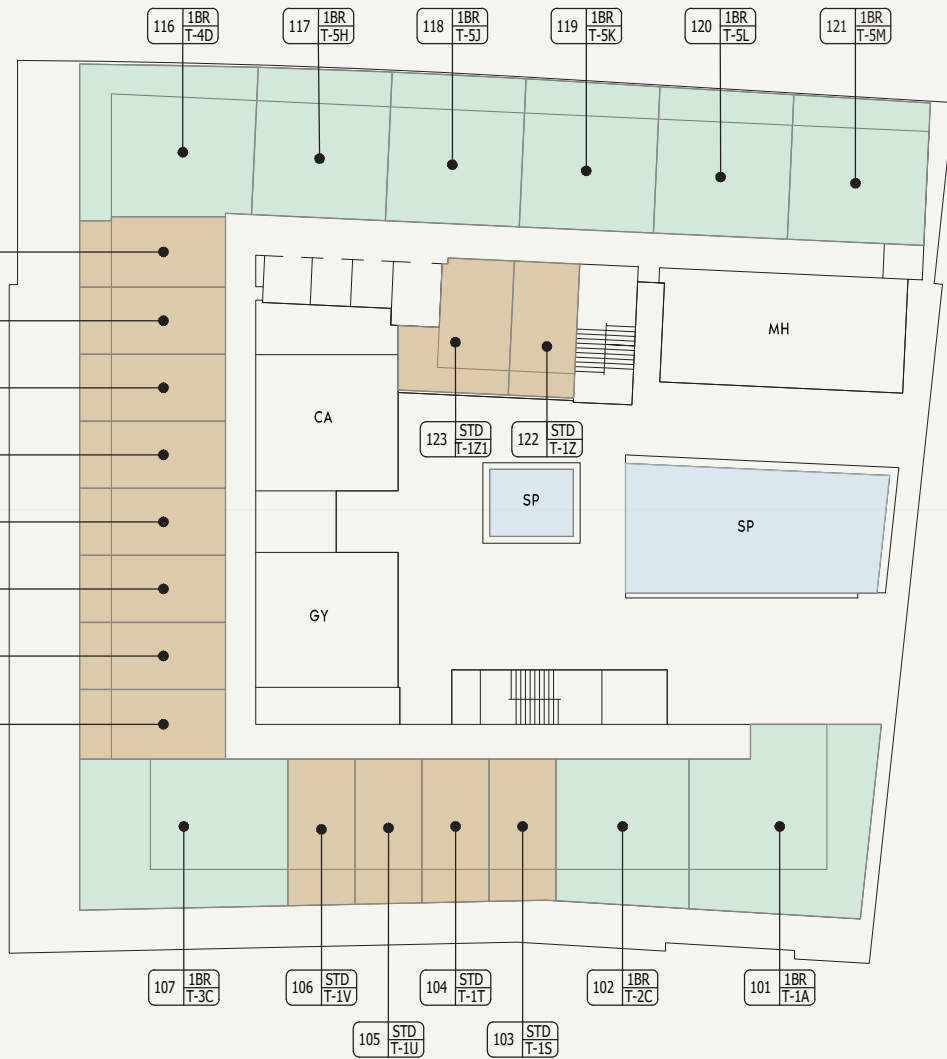

**LEGEND:**

- STUDIO
- 1 BEDROOM
- (SP) SWIMMING POOL
- GY GYM
- MH MULTIPURPOSE HALL
- CA CHANGING AREA



SCALE : 1:300

SCALE : N.T.S




FLOOR NO:  
**1<sup>st</sup> FLOOR**

UNIT TYPE:  
**APARTMENTS**

**DISCLAIMER:**  
THE COLORED MARKETING FLOOR PLANS PROVIDED BY THE DEVELOPER ARE FOR ILLUSTRATIVE PURPOSES ONLY. ACTUAL DIMENSIONS, LAYOUT, AND FINISHES MAY VARY FROM THOSE DEPICTED IN THE PLANS. FURNITURE, FIXTURES, AND EQUIPMENT SHOWN IN THE PLANS ARE FOR DECORATIVE PURPOSES ONLY AND ARE NOT INCLUDED IN THE PURCHASE OR LEASE OF THE PROPERTY. THE DEVELOPER RESERVES THE RIGHT TO MAKE MODIFICATIONS, REVISIONS, AND CHANGES TO THE FLOOR PLANS, SPECIFICATIONS, AND FEATURES WITHOUT PRIOR NOTICE.

PROJECT NAME / BUILDING:  
**AFRA-036 NEILA**

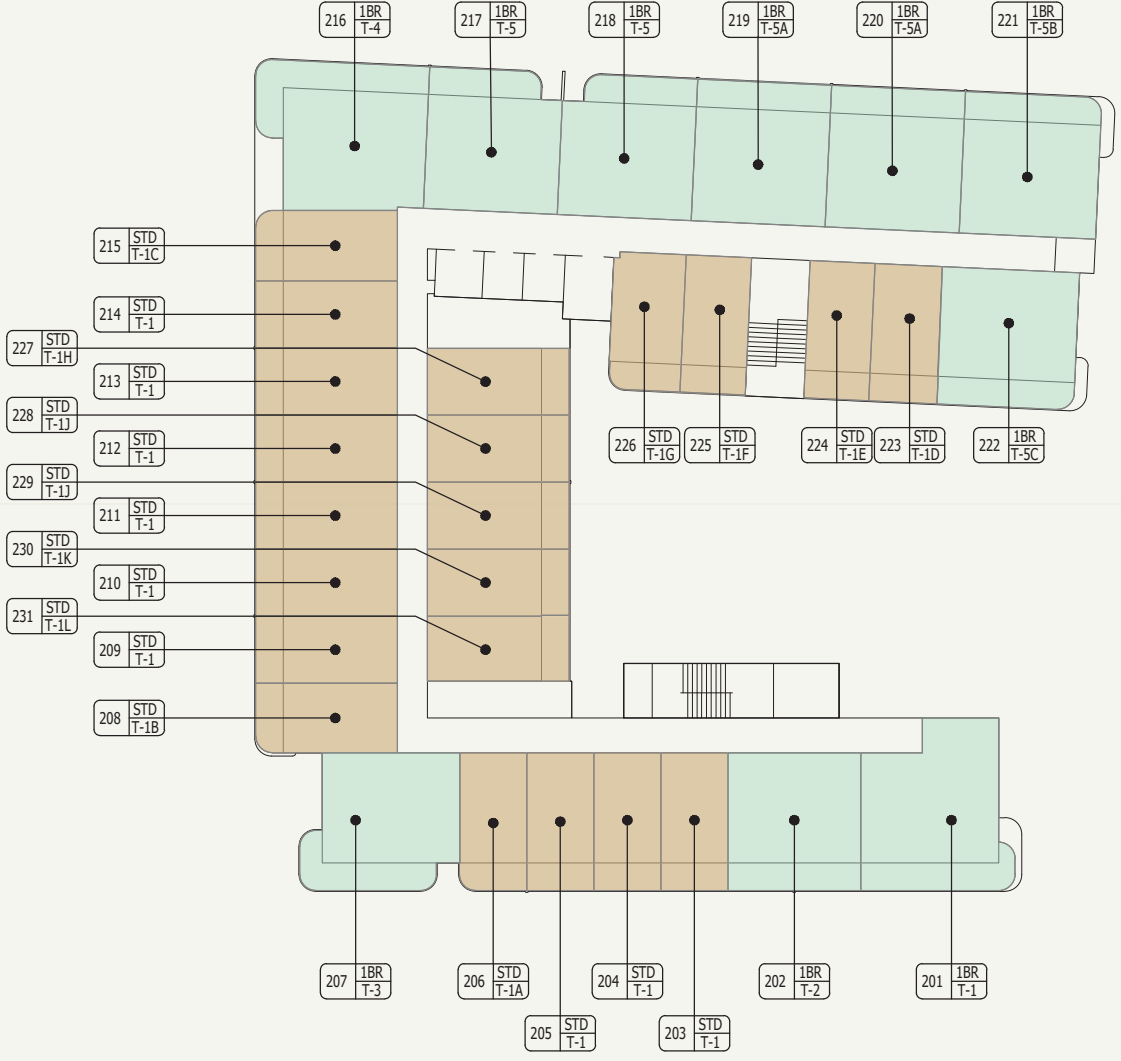

**LEGEND:**

- STUDIO
- 1 BEDROOM



SCALE : 1:300

SCALE : N.T.S

SHEET SIZE : A3 | DRAWN : RD | REVIEWED : JL | APPROVED : HR




FLOOR NO:  
**2<sup>ND</sup> FLOOR**

UNIT TYPE:  
**APARTMENTS**

**DISCLAIMER:**  
THE COLORED MARKETING FLOOR PLANS PROVIDED BY THE DEVELOPER ARE FOR ILLUSTRATIVE PURPOSES ONLY. ACTUAL DIMENSIONS, LAYOUT, AND FINISHES MAY VARY FROM THOSE DEPICTED IN THE PLANS. FURNITURE, FIXTURES, AND EQUIPMENT SHOWN IN THE PLANS ARE FOR DECORATIVE PURPOSES ONLY AND ARE NOT INCLUDED IN THE PURCHASE OR LEASE OF THE PROPERTY. THE DEVELOPER RESERVES THE RIGHT TO MAKE MODIFICATIONS, REVISIONS, AND CHANGES TO THE FLOOR PLANS, SPECIFICATIONS, AND FEATURES WITHOUT PRIOR NOTICE.

PROJECT NAME / BUILDING:  
**AFRA-036 NEILA**

SHEET SIZE : A3 | DRAWN : RD | REVIEWED : JL | APPROVED : HR

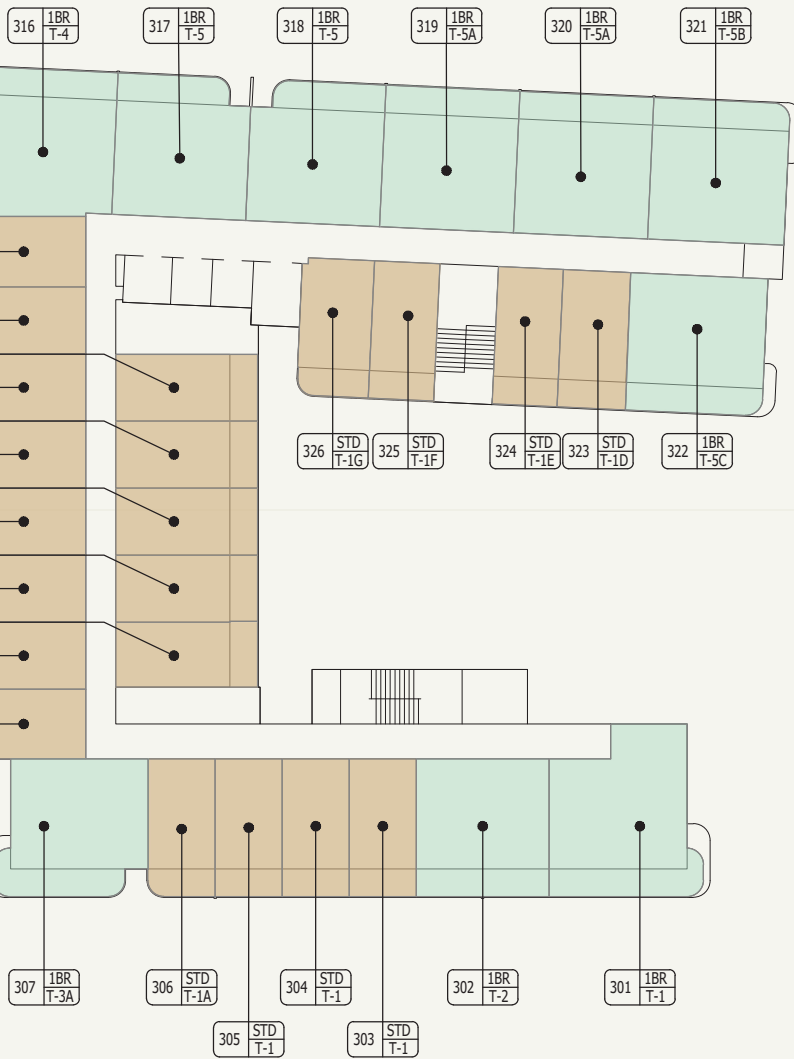

**LEGEND:**

- STUDIO
- 1 BEDROOM



SCALE : 1:300

SCALE : N.T.S





FLOOR NO:  
**3<sup>RD</sup>, 6<sup>TH</sup>, 7<sup>TH</sup> FLOOR**

UNIT TYPE:  
**APARTMENTS**

**DISCLAIMER:**  
THE COLORED MARKETING FLOOR PLANS PROVIDED BY THE DEVELOPER ARE FOR ILLUSTRATIVE PURPOSES ONLY. ACTUAL DIMENSIONS, LAYOUT, AND FINISHES MAY VARY FROM THOSE DEPICTED IN THE PLANS. FURNITURE, FIXTURES, AND EQUIPMENT SHOWN IN THE PLANS ARE FOR DECORATIVE PURPOSES ONLY AND ARE NOT INCLUDED IN THE PURCHASE OR LEASE OF THE PROPERTY. THE DEVELOPER RESERVES THE RIGHT TO MAKE MODIFICATIONS, REVISIONS, AND CHANGES TO THE FLOOR PLANS, SPECIFICATIONS, AND FEATURES WITHOUT PRIOR NOTICE.

PROJECT NAME / BUILDING:  
**AFRA-036 NEILA**

SHEET SIZE : A3 | DRAWN : RD | REVIEWED : JL | APPROVED : HR

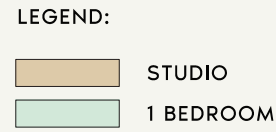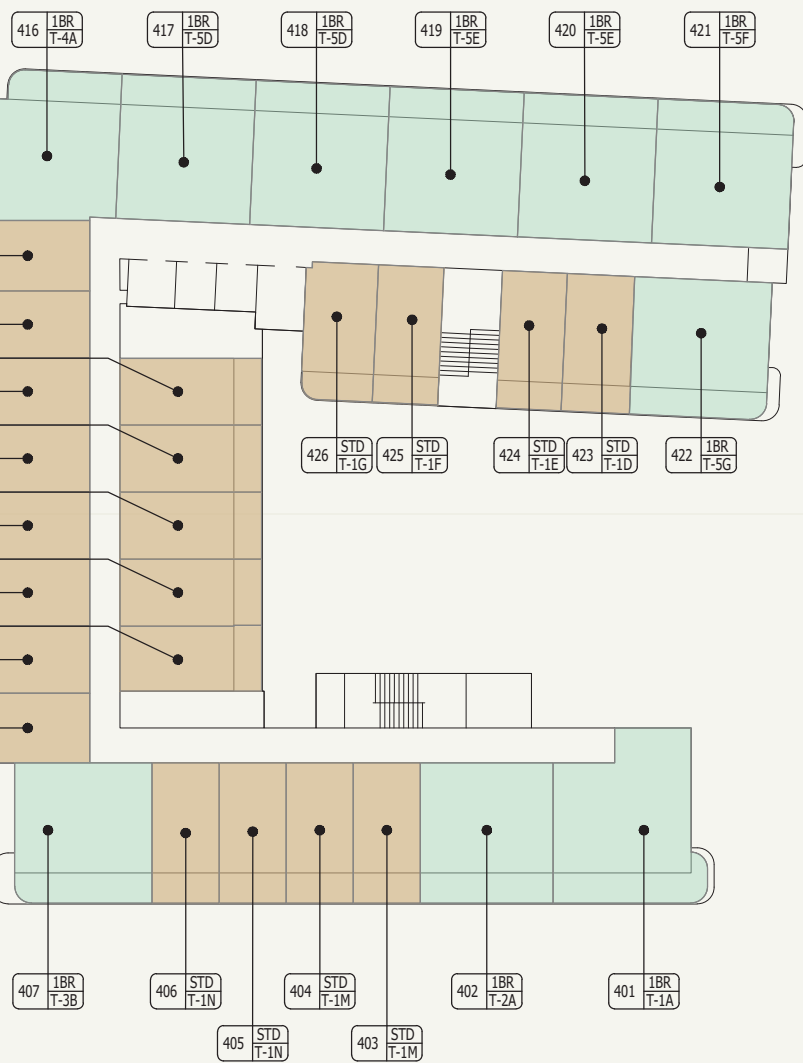


SCALE : 1:300

SCALE : N.T.S



	<p>FLOOR NO: <b>4<sup>TH</sup> FLOOR</b></p>	<p>UNIT TYPE: <b>APARTMENTS</b></p>	<p><b>DISCLAIMER:</b>  <small>THE COLORED MARKETING FLOOR PLANS PROVIDED BY THE DEVELOPER ARE FOR ILLUSTRATIVE PURPOSES ONLY. ACTUAL DIMENSIONS, LAYOUT, AND FINISHES MAY VARY FROM THOSE DEPICTED IN THE PLANS. FURNITURE, FIXTURES, AND EQUIPMENT SHOWN IN THE PLANS ARE FOR DECORATIVE PURPOSES ONLY AND ARE NOT INCLUDED IN THE PURCHASE OR LEASE OF THE PROPERTY. THE DEVELOPER RESERVES THE RIGHT TO MAKE MODIFICATIONS, REVISIONS, AND CHANGES TO THE FLOOR PLANS, SPECIFICATIONS, AND FEATURES WITHOUT PRIOR NOTICE.</small></p>	<p>PROJECT NAME / BUILDING: <b>AFRA-036 NEILA</b></p>
--	--	---	--	---

SHEET SIZE : A3 | DRAWN : RD | REVIEWED : JL | APPROVED : HR

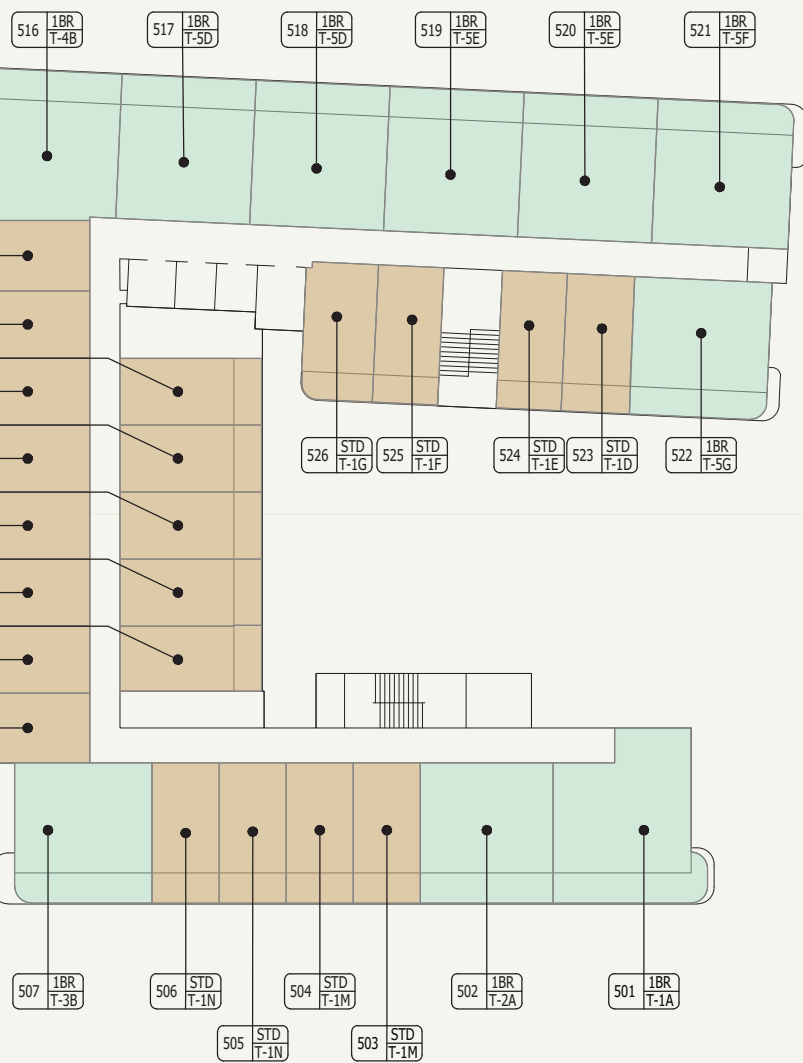

**LEGEND:**

- STUDIO
- 1 BEDROOM




SCALE : 1:300

SCALE : N.T.S



	<p>FLOOR NO: <b>5<sup>TH</sup> FLOOR</b></p>	<p>UNIT TYPE: <b>APARTMENTS</b></p>	<p><b>DISCLAIMER:</b>  <small>THE COLORED MARKETING FLOOR PLANS PROVIDED BY THE DEVELOPER ARE FOR ILLUSTRATIVE PURPOSES ONLY. ACTUAL DIMENSIONS, LAYOUT, AND FINISHES MAY VARY FROM THOSE DEPICTED IN THE PLANS. FURNITURE, FIXTURES, AND EQUIPMENT SHOWN IN THE PLANS ARE FOR DECORATIVE PURPOSES ONLY AND ARE NOT INCLUDED IN THE PURCHASE OR LEASE OF THE PROPERTY. THE DEVELOPER RESERVES THE RIGHT TO MAKE MODIFICATIONS, REVISIONS, AND CHANGES TO THE FLOOR PLANS, SPECIFICATIONS, AND FEATURES WITHOUT PRIOR NOTICE.</small></p>	<p>PROJECT NAME / BUILDING: <b>AFRA-036 NEILA</b></p>
--	--	---	--	---

SHEET SIZE : A3 | DRAWN : RD | REVIEWED : JL | APPROVED : HR

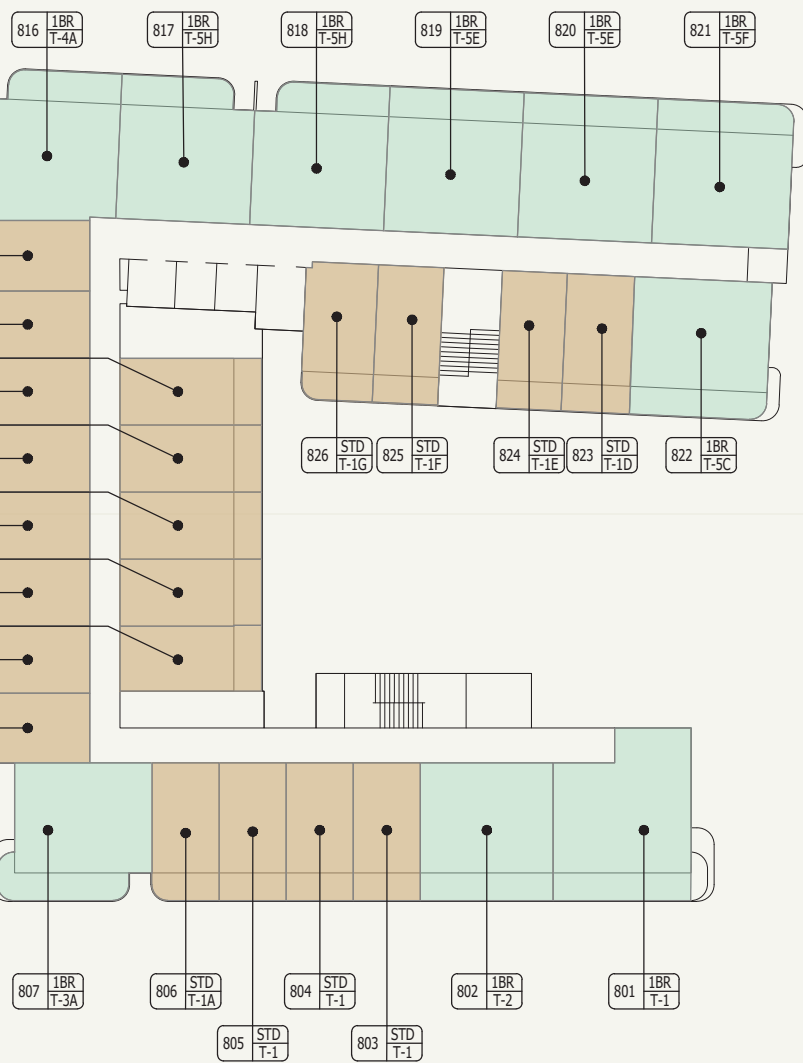

**LEGEND:**

- STUDIO
- 1 BEDROOM



SCALE : 1:300

SCALE : N.T.S




FLOOR NO:  
**8<sup>TH</sup> FLOOR**

UNIT TYPE:  
**APARTMENTS**

**DISCLAIMER:**  
THE COLORED MARKETING FLOOR PLANS PROVIDED BY THE DEVELOPER ARE FOR ILLUSTRATIVE PURPOSES ONLY. ACTUAL DIMENSIONS, LAYOUT, AND FINISHES MAY VARY FROM THOSE DEPICTED IN THE PLANS. FURNITURE, FIXTURES, AND EQUIPMENT SHOWN IN THE PLANS ARE FOR DECORATIVE PURPOSES ONLY AND ARE NOT INCLUDED IN THE PURCHASE OR LEASE OF THE PROPERTY. THE DEVELOPER RESERVES THE RIGHT TO MAKE MODIFICATIONS, REVISIONS, AND CHANGES TO THE FLOOR PLANS, SPECIFICATIONS, AND FEATURES WITHOUT PRIOR NOTICE.

PROJECT NAME / BUILDING:  
**AFRA-036 NEILA**

SHEET SIZE : A3 | DRAWN : RD | REVIEWED : JL | APPROVED : HR

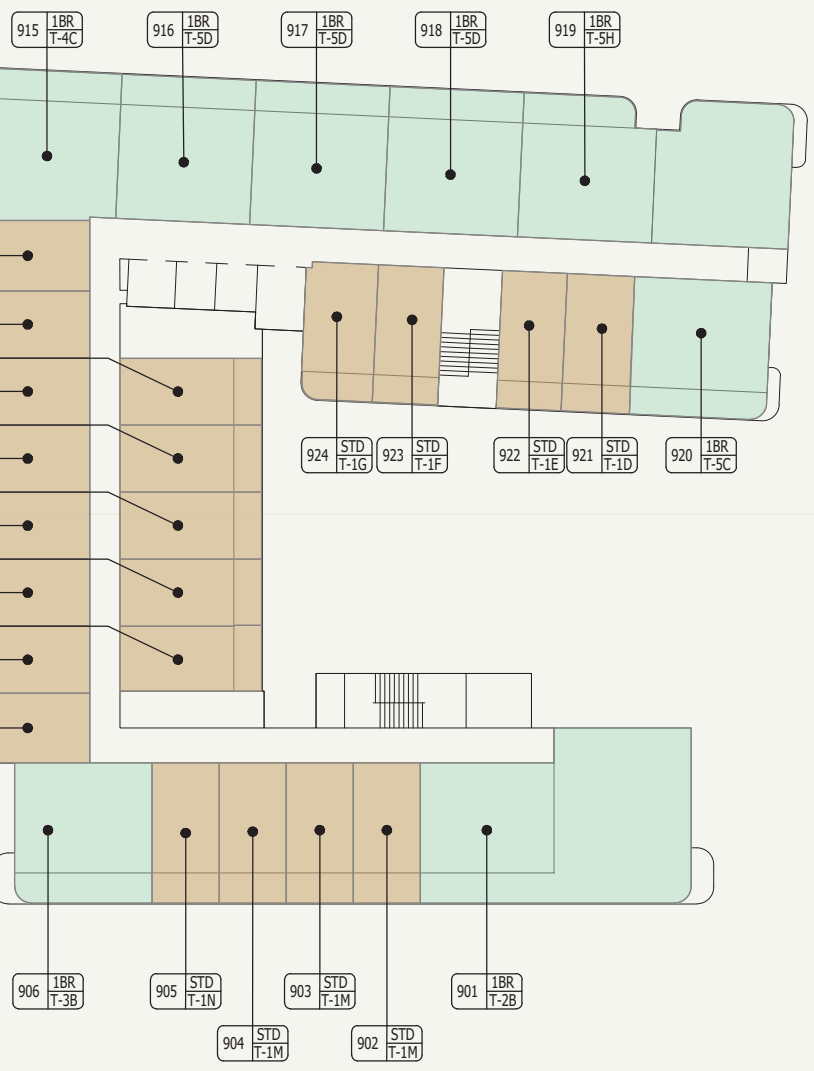

**LEGEND:**

- STUDIO
- 1 BEDROOM



SCALE : 1:300

SCALE : N.T.S



	FLOOR NO: <b>9<sup>TH</sup> FLOOR</b>	UNIT TYPE: <b>APARTMENTS</b>	DISCLAIMER: <small>THE COLORED MARKETING FLOOR PLANS PROVIDED BY THE DEVELOPER ARE FOR ILLUSTRATIVE PURPOSES ONLY. ACTUAL DIMENSIONS, LAYOUT, AND FINISHES MAY VARY FROM THOSE DEPICTED IN THE PLANS. FURNITURE, FIXTURES, AND EQUIPMENT SHOWN IN THE PLANS ARE FOR DECORATIVE PURPOSES ONLY AND ARE NOT INCLUDED IN THE PURCHASE OR LEASE OF THE PROPERTY. THE DEVELOPER RESERVES THE RIGHT TO MAKE MODIFICATIONS, REVISIONS, AND CHANGES TO THE FLOOR PLANS, SPECIFICATIONS, AND FEATURES WITHOUT PRIOR NOTICE.</small>	PROJECT NAME / BUILDING: <b>AFRA-036 NEILA</b>