


STUDIO APARTMENT

LEVEL 01-08 UNIT 09

SUITE AREA	413	SQ.FT	38.36	SQ.M.
BALCONY AREA	93	SQ.FT	8.62	SQ.M.
TOTAL AREA	506	SQ.FT	46.98	SQ.M.



KEY PLAN

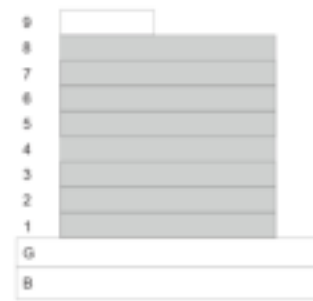

KEY SECTION

FLOOR PLAN

1. All dimensions are in imperial and metric, and measured from finish to finish excluding construction tolerances.
2. All materials, dimensions, and drawings are approximate only.
3. Information is subject to change without notice, at developer's absolute discretion.
4. Actual area may vary from the stated area.
5. Drawings not to scale.
6. All images used are for illustrative purposes only and do not represent the actual size, features, specifications, fittings, and furnishings.
7. The developer reserves the right to make revisions / alterations, at its absolute discretion, without any liability whatsoever.




STUDIO APARTMENT

LEVEL 01-08 UNIT 05

SUITE AREA	381	SQ.FT	35.40	SQ.M.
BALCONY AREA	43	SQ.FT	3.97	SQ.M.
TOTAL AREA	424	SQ.FT	39.37	SQ.M.



KEY PLAN

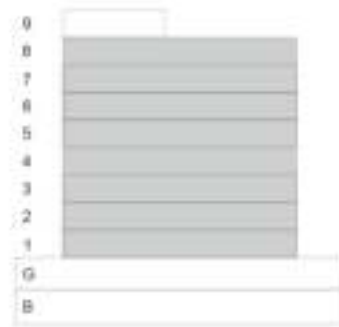

KEY SECTION

FLOOR PLAN

1. All dimensions are in imperial and metric, and measured from finish to finish excluding construction tolerances.
2. All materials, dimensions, and drawings are approximate only.
3. Information is subject to change without notice, at developer's absolute discretion.
4. Actual area may vary from the stated area.
5. Drawings not to scale.
6. All images used are for illustrative purposes only and do not represent the actual size, features, specifications, fittings, and furnishings.
7. The developer reserves the right to make revisions / alterations, at its absolute discretion, without any liability whatsoever.



ONE BEDROOM APARTMENT

LEVEL 01-08 UNIT 07

SUITE AREA	749	SQ.FT	69.63	SQ.M.
BALCONY AREA	239	SQ.FT	22.18	SQ.M.
TOTAL AREA	988	SQ.FT	91.81	SQ.M.



KEY PLAN



KEY SECTION




FLOOR PLAN

1. All dimensions are in imperial and metric, and measured from finish to finish excluding construction tolerances.
2. All materials, dimensions, and drawings are approximate only.
3. Information is subject to change without notice, at developer's absolute discretion.
4. Actual area may vary from the stated area.
5. Drawings not to scale.
6. All images used are for illustrative purposes only and do not represent the actual size, features, specifications, fittings, and furnishings.
7. The developer reserves the right to make revisions / alterations, at its absolute discretion, without any liability whatsoever.


ONE BEDROOM APARTMENT

LEVEL 01-08 UNIT 08

SUITE AREA	673	SQ.FT	62.51	SQ.M.
BALCONY AREA	159	SQ.FT	14.75	SQ.M.
TOTAL AREA	832	SQ.FT	77.26	SQ.M.

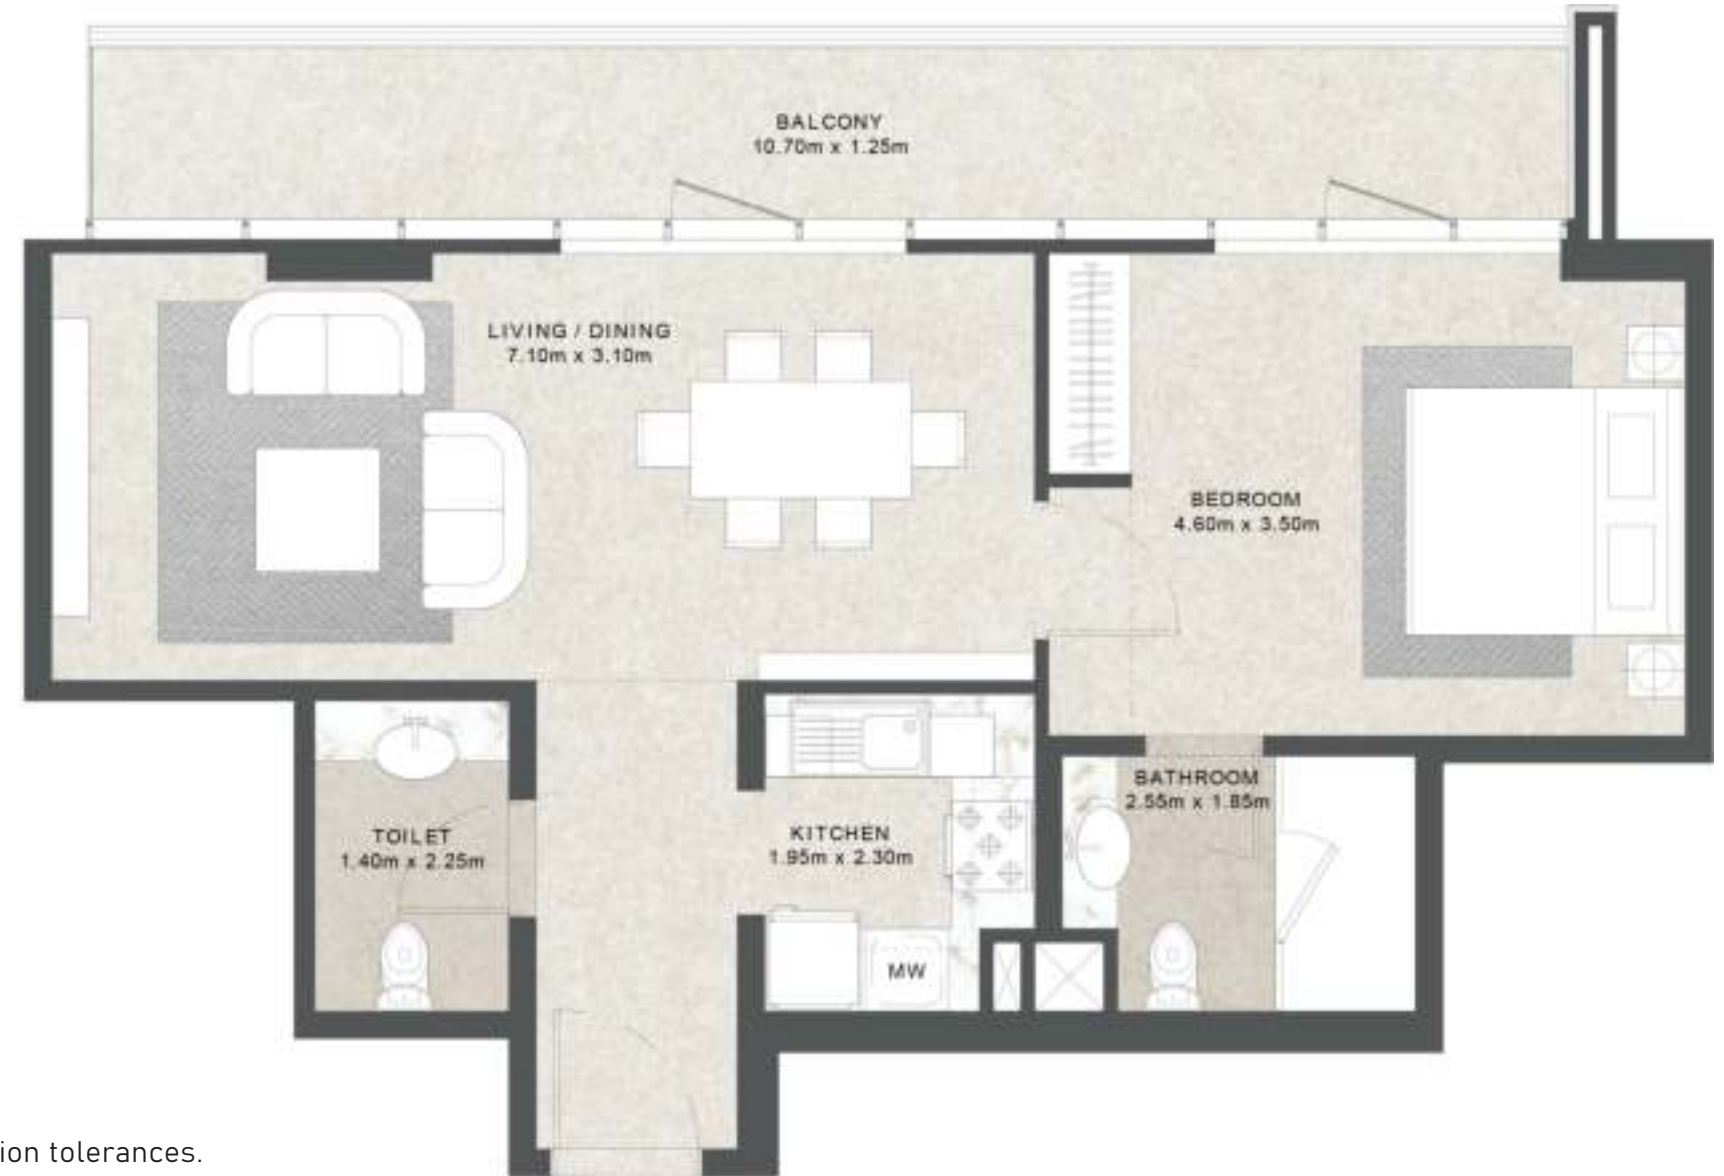

KEY PLAN

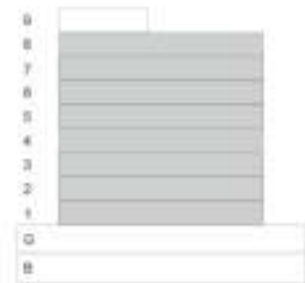

KEY SECTION

FLOOR PLAN

1. All dimensions are in imperial and metric, and measured from finish to finish excluding construction tolerances.
2. All materials, dimensions, and drawings are approximate only.
3. Information is subject to change without notice, at developer's absolute discretion.
4. Actual area may vary from the stated area.
5. Drawings not to scale.
6. All images used are for illustrative purposes only and do not represent the actual size, features, specifications, fittings, and furnishings.
7. The developer reserves the right to make revisions / alterations, at its absolute discretion, without any liability whatsoever.


TWO BEDROOM APARTMENT

LEVEL 01-08 UNIT 06

SUITE AREA	1,039	SQ.FT	96.56	SQ.M.
BALCONY AREA	441	SQ.FT	40.96	SQ.M.
TOTAL AREA	1,480	SQ.FT	137.52	SQ.M.



KEY PLAN

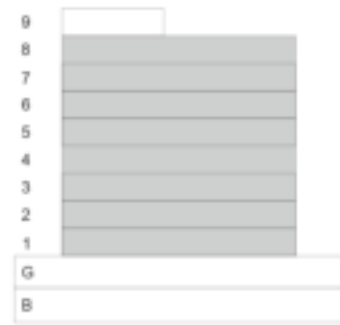

KEY SECTION

FLOOR PLAN


1. All dimensions are in imperial and metric, and measured from finish to finish excluding construction tolerances.
2. All materials, dimensions, and drawings are approximate only.
3. Information is subject to change without notice, at developer's absolute discretion.
4. Actual area may vary from the stated area.
5. Drawings not to scale.
6. All images used are for illustrative purposes only and do not represent the actual size, features, specifications, fittings, and furnishings.
7. The developer reserves the right to make revisions / alterations, at its absolute discretion, without any liability whatsoever.




TWO BEDROOM APARTMENT

LEVEL 01-08 UNIT 04


SUITE AREA	1,017	SQ.FT	94.49	SQ.M.
BALCONY AREA	211	SQ.FT	19.58	SQ.M.
TOTAL AREA	1,228	SQ.FT	114.07	SQ.M.

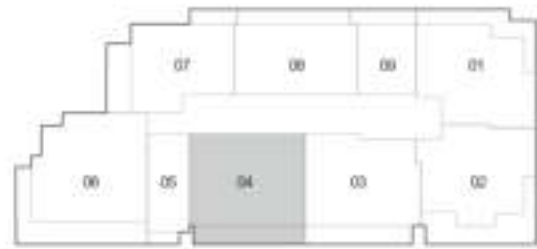

KEY PLAN

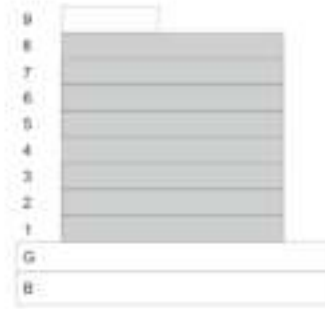

KEY SECTION

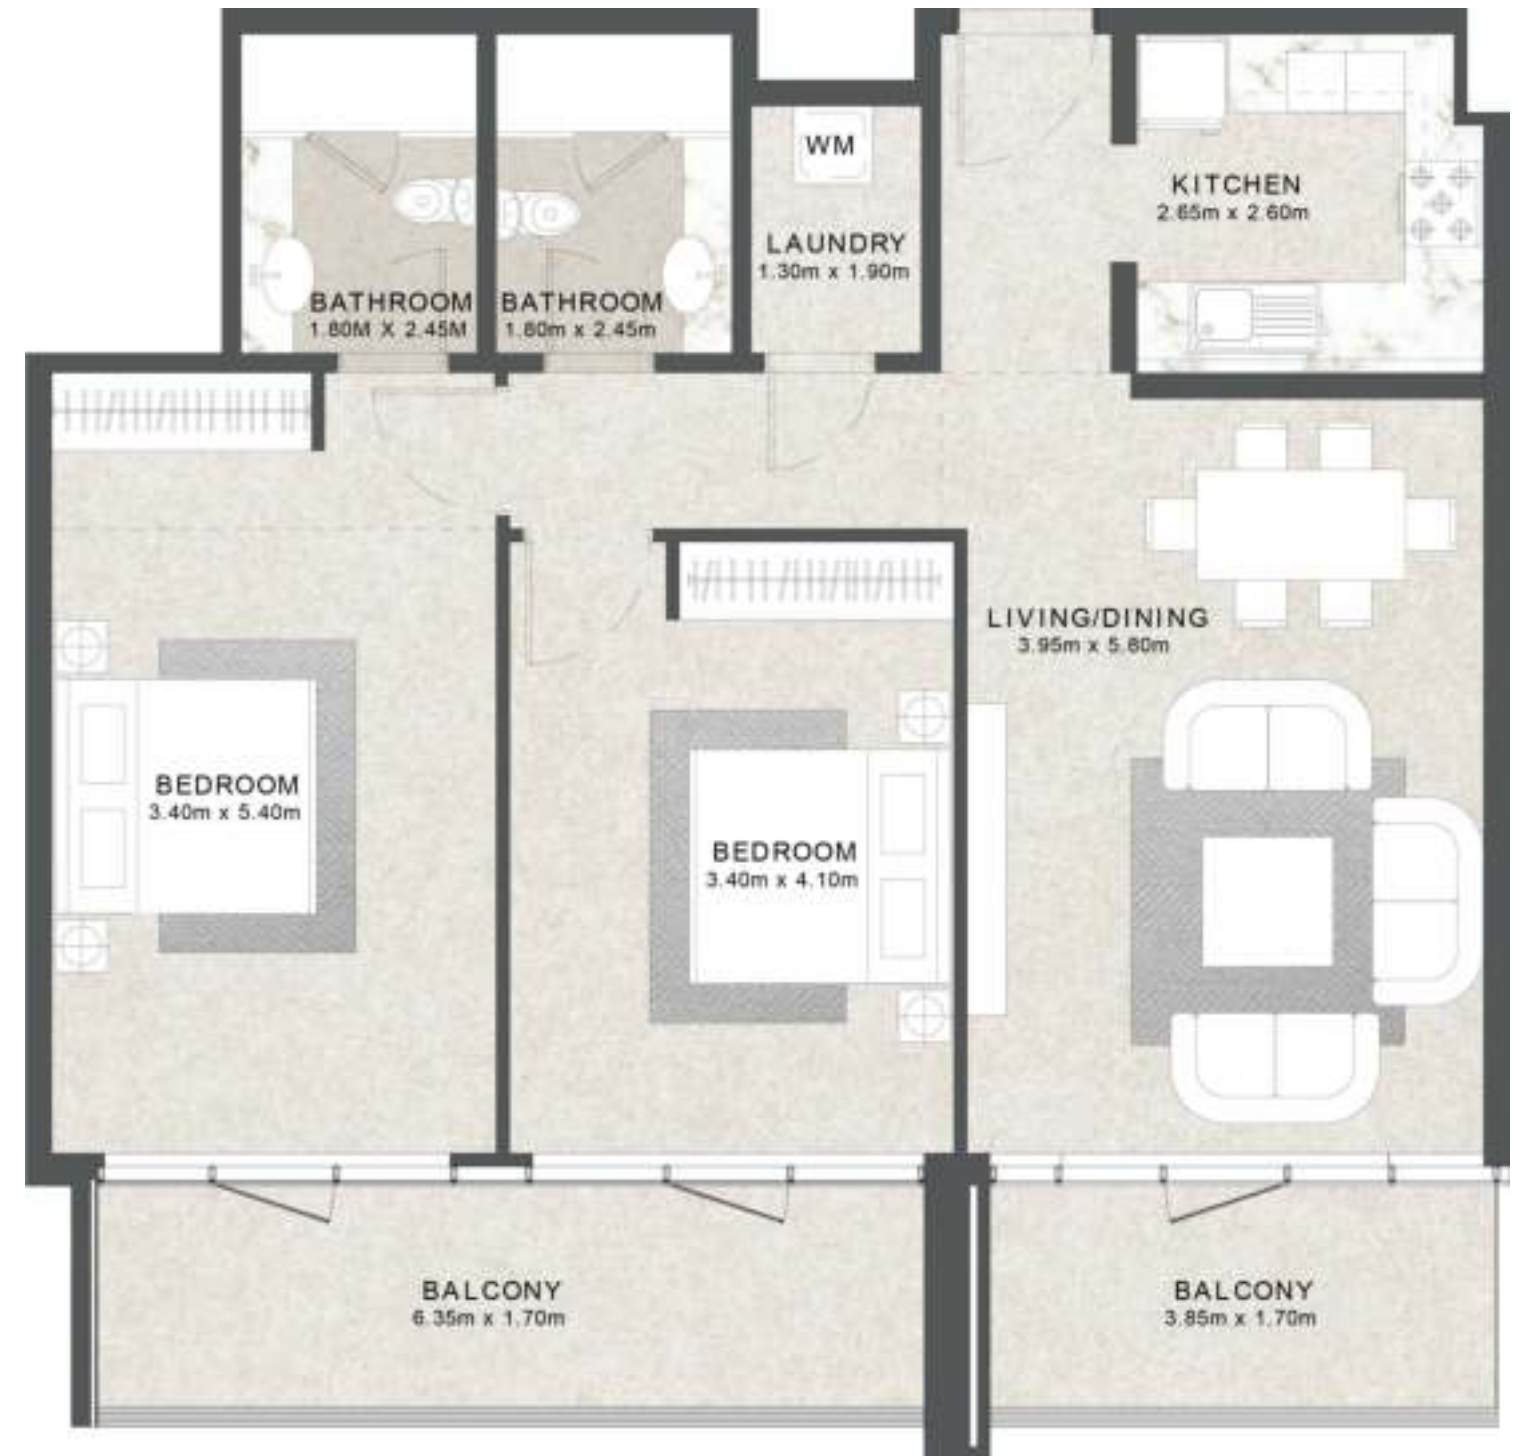

FLOOR PLAN

1. All dimensions are in imperial and metric, and measured from finish to finish excluding construction tolerances.
2. All materials, dimensions, and drawings are approximate only.
3. Information is subject to change without notice, at developer's absolute discretion.
4. Actual area may vary from the stated area.
5. Drawings not to scale.
6. All images used are for illustrative purposes only and do not represent the actual size, features, specifications, fittings, and furnishings.
7. The developer reserves the right to make revisions / alterations, at its absolute discretion, without any liability whatsoever.


TWO BEDROOM APARTMENT

LEVEL 01-08 UNIT 03

SUITE AREA	1,021	SQ.FT	94.81	SQ.M.
BALCONY AREA	202	SQ.FT	18.79	SQ.M.
TOTAL AREA	1,223	SQ.FT	113.60	SQ.M.



KEY PLAN

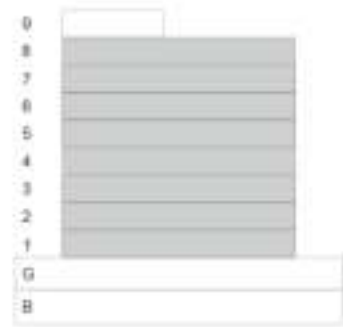

KEY SECTION

FLOOR PLAN


1. All dimensions are in imperial and metric, and measured from finish to finish excluding construction tolerances.
2. All materials, dimensions, and drawings are approximate only.
3. Information is subject to change without notice, at developer's absolute discretion.
4. Actual area may vary from the stated area.
5. Drawings not to scale.
6. All images used are for illustrative purposes only and do not represent the actual size, features, specifications, fittings, and furnishings.
7. The developer reserves the right to make revisions / alterations, at it's absolute discretion, without any liability whatsoever.




TWO BEDROOM APARTMENT

LEVEL 01-08 UNIT 02


SUITE AREA	995	SQ.FT	92.50	SQ.M.
BALCONY AREA	343	SQ.FT	31.88	SQ.M.
TOTAL AREA	1,338	SQ.FT	124.38	SQ.M.

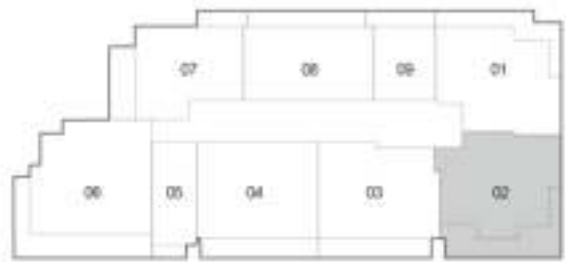

KEY PLAN

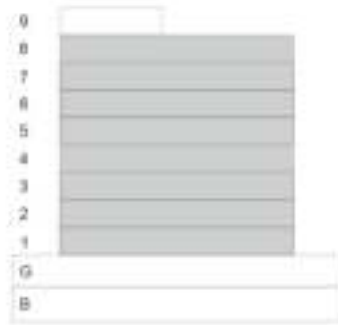

KEY SECTION

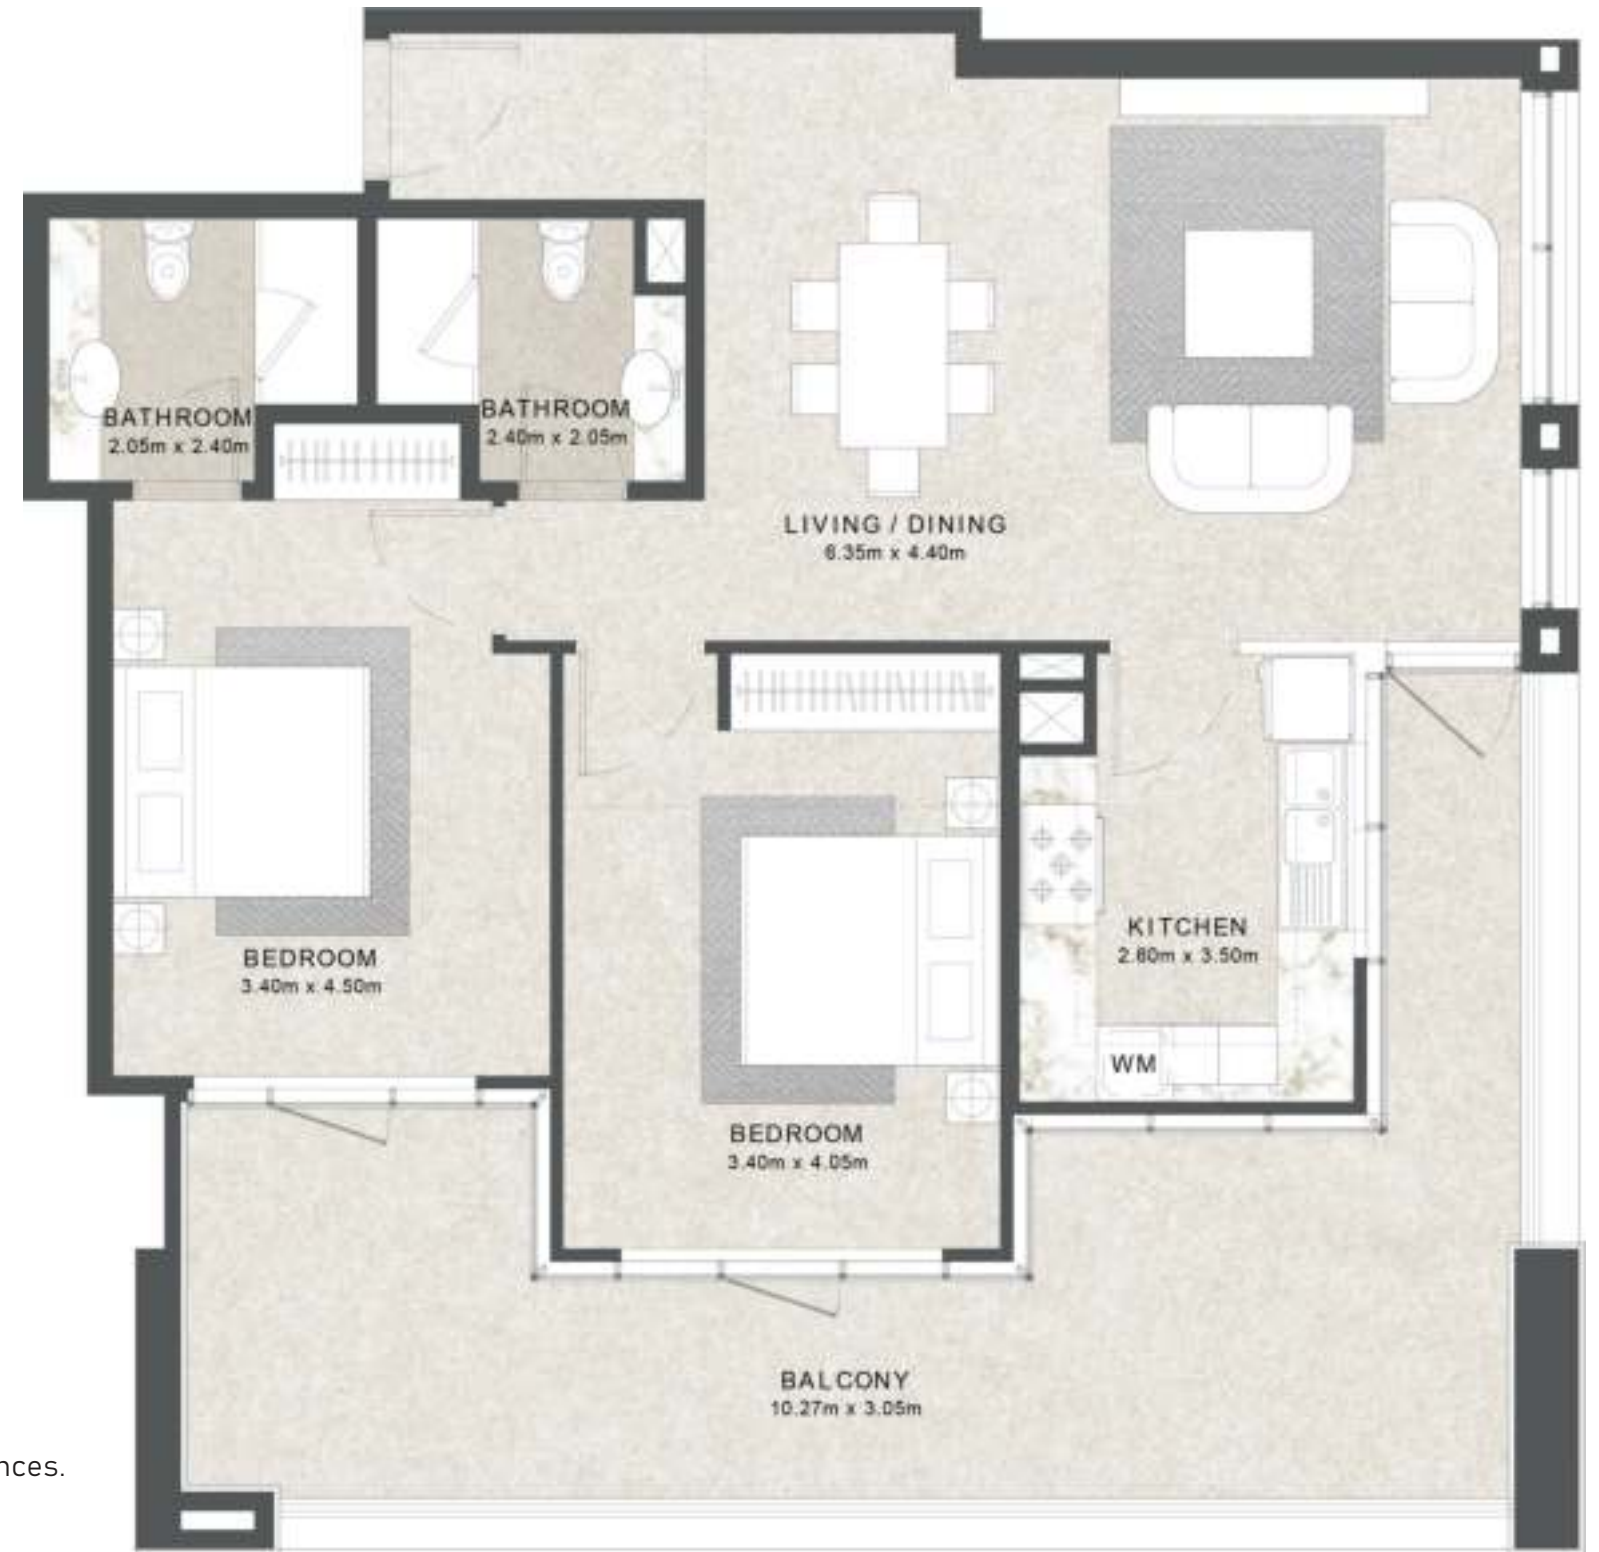


FLOOR PLAN

1. All dimensions are in imperial and metric, and measured from finish to finish excluding construction tolerances.
2. All materials, dimensions, and drawings are approximate only.
3. Information is subject to change without notice, at developer's absolute discretion.
4. Actual area may vary from the stated area.
5. Drawings not to scale.
6. All images used are for illustrative purposes only and do not represent the actual size, features, specifications, fittings, and furnishings.
7. The developer reserves the right to make revisions / alterations, at its absolute discretion, without any liability whatsoever.


TWO BEDROOM APARTMENT

LEVEL 01-08 UNIT 01


SUITE AREA	1,058	SQ.FT	98.27	SQ.M.
BALCONY AREA	247	SQ.FT	22.98	SQ.M.
TOTAL AREA	1,305	SQ.FT	121.25	SQ.M.

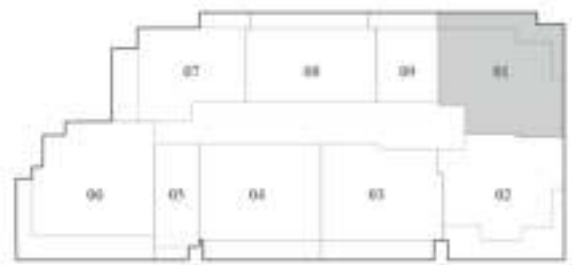

KEY PLAN

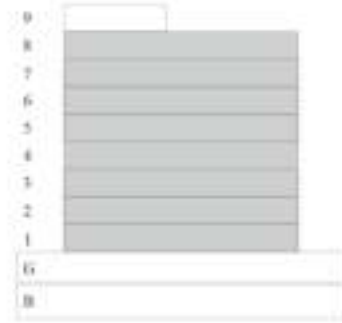

KEY SECTION

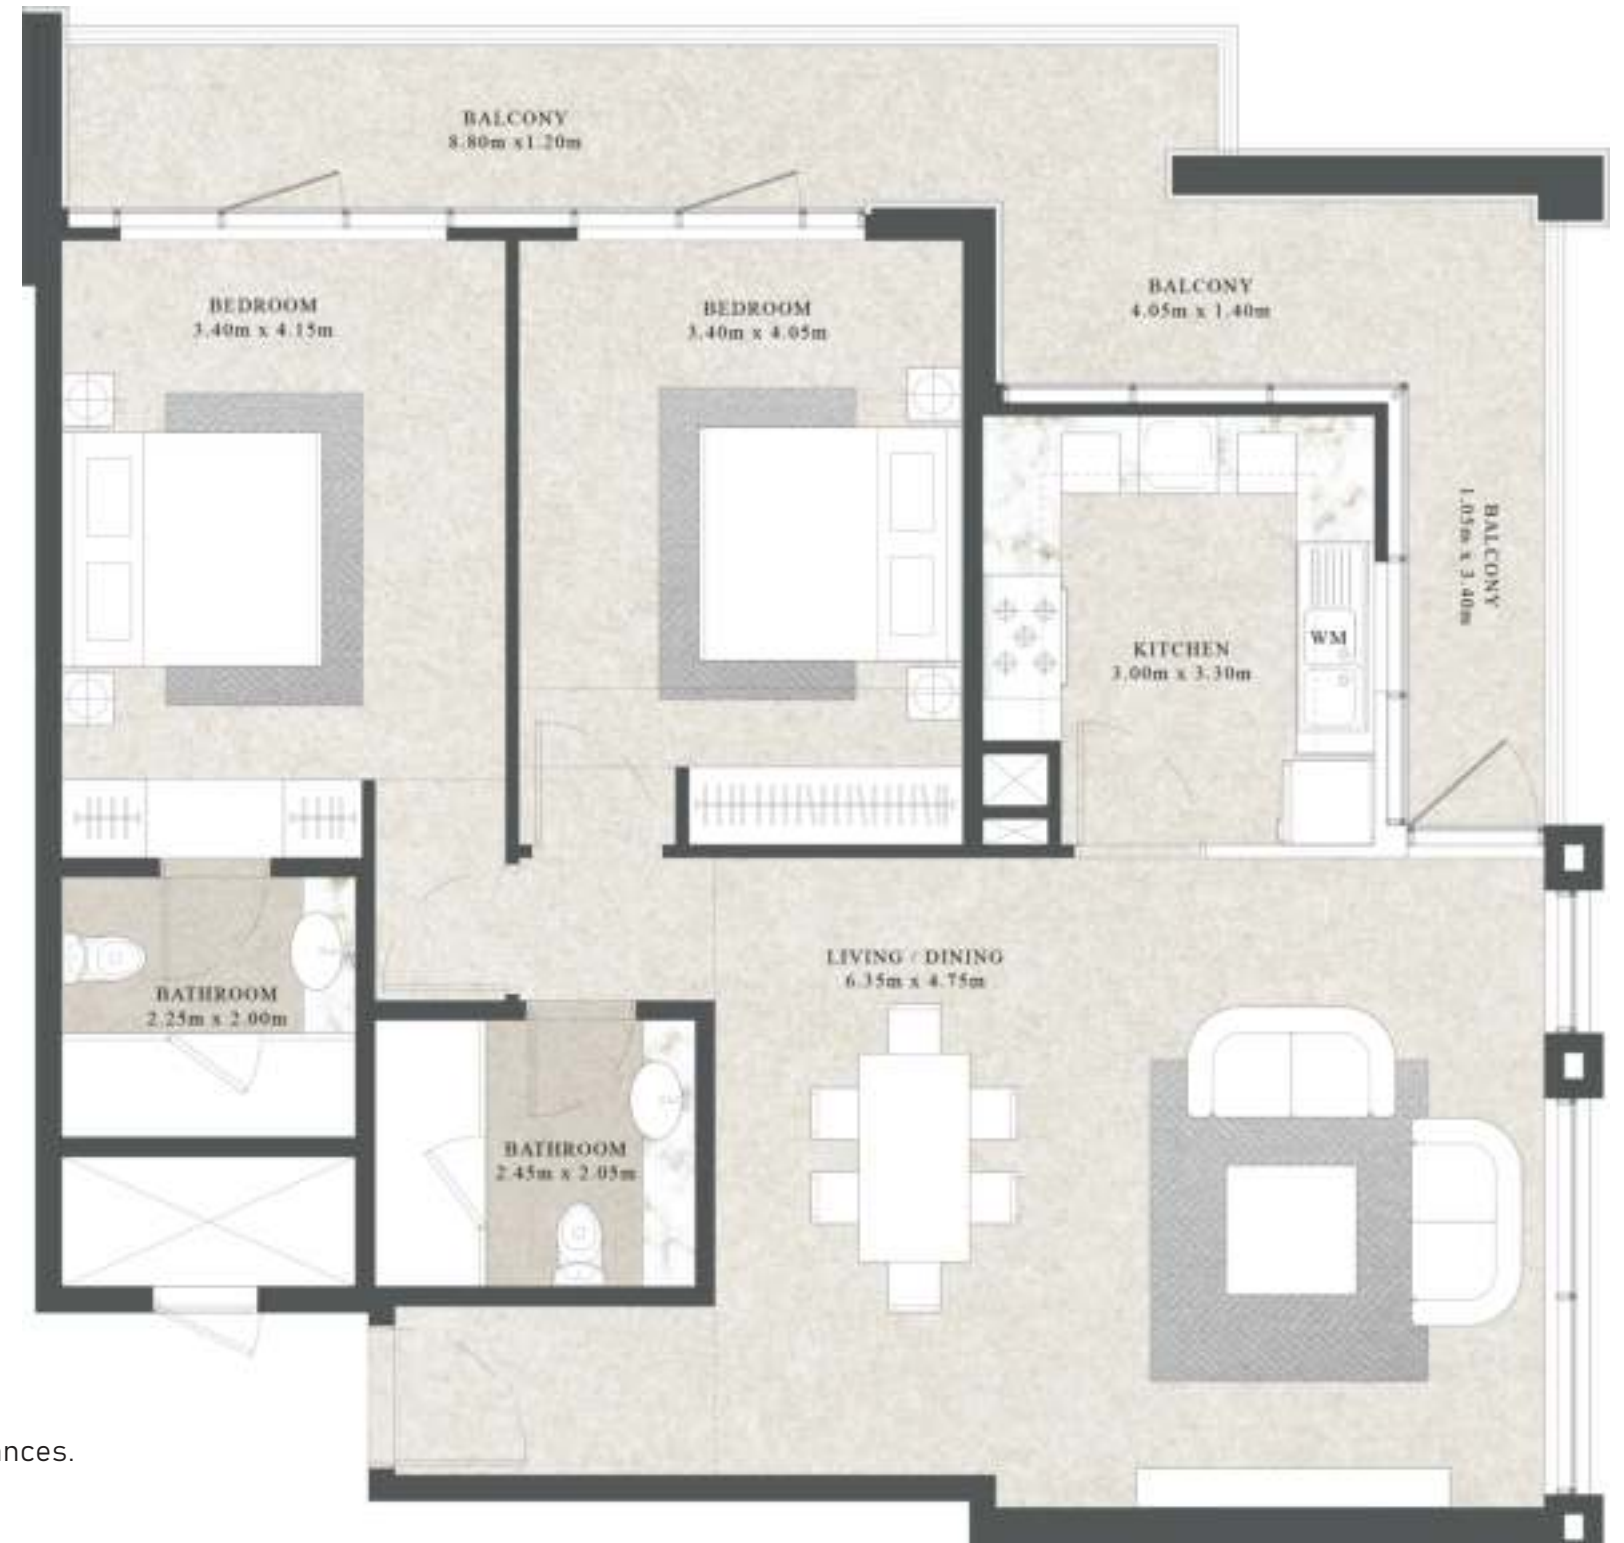

FLOOR PLAN

1. All dimensions are in imperial and metric, and measured from finish to finish excluding construction tolerances.
2. All materials, dimensions, and drawings are approximate only.
3. Information is subject to change without notice, at developer's absolute discretion.
4. Actual area may vary from the stated area.
5. Drawings not to scale.
6. All images used are for illustrative purposes only and do not represent the actual size, features, specifications, fittings, and furnishings.
7. The developer reserves the right to make revisions / alterations, at its absolute discretion, without any liability whatsoever.

THREE BEDROOM APARTMENT

LEVEL 09 UNIT 01

SUITE AREA	1,572	SQ.FT	146.06	SQ.M.
BALCONY AREA	717	SQ.FT	68.65	SQ.M.
TOTAL AREA	2,290	SQ.FT	212.71	SQ.M.



KEY PLAN



KEY SECTION

FLOOR PLAN

1. All dimensions are in imperial and metric, and measured from finish to finish excluding construction tolerances.
2. All materials, dimensions, and drawings are approximate only.
3. Information is subject to change without notice, at developer's absolute discretion.
4. Actual area may vary from the stated area.
5. Drawings not to scale.
6. All images used are for illustrative purposes only and do not represent the actual size, features, specifications, fittings, and furnishings.
7. The developer reserves the right to make revisions / alterations, at its absolute discretion, without any liability whatsoever.

