



REFERENCE LAYOUT PLAN

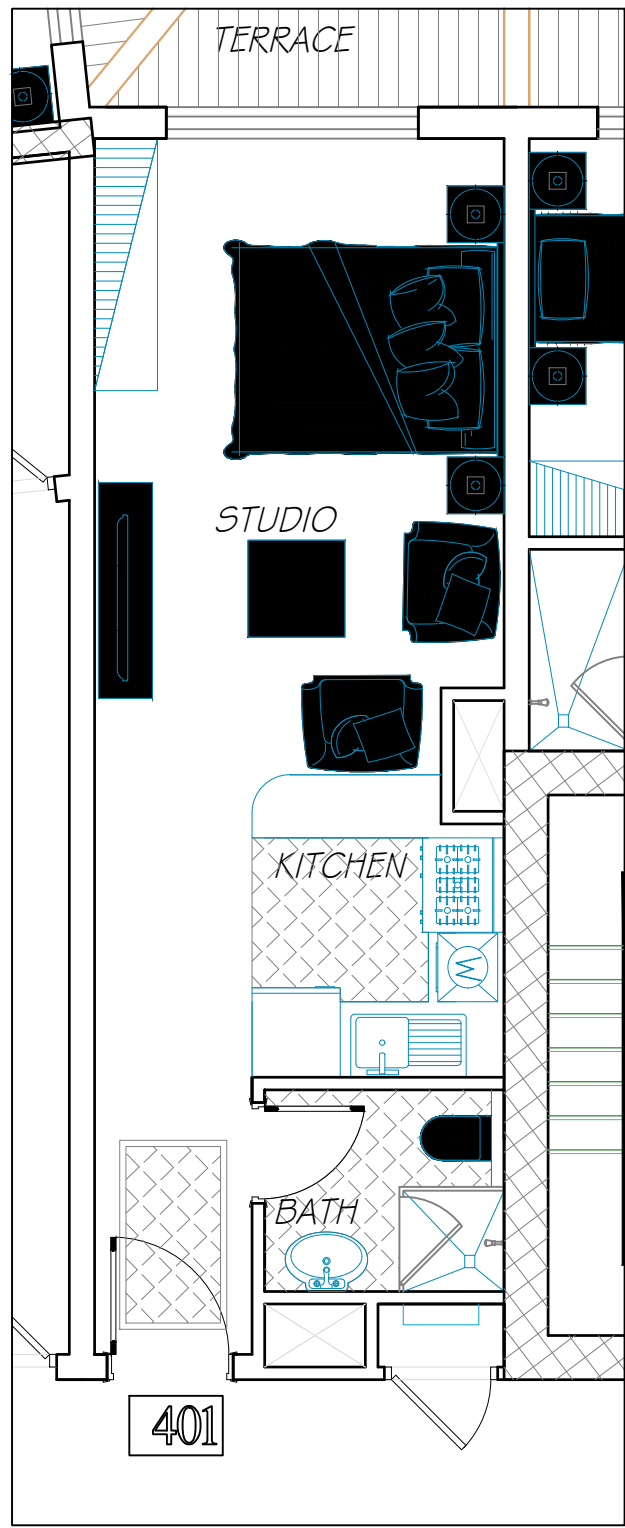


A (STUDIO)

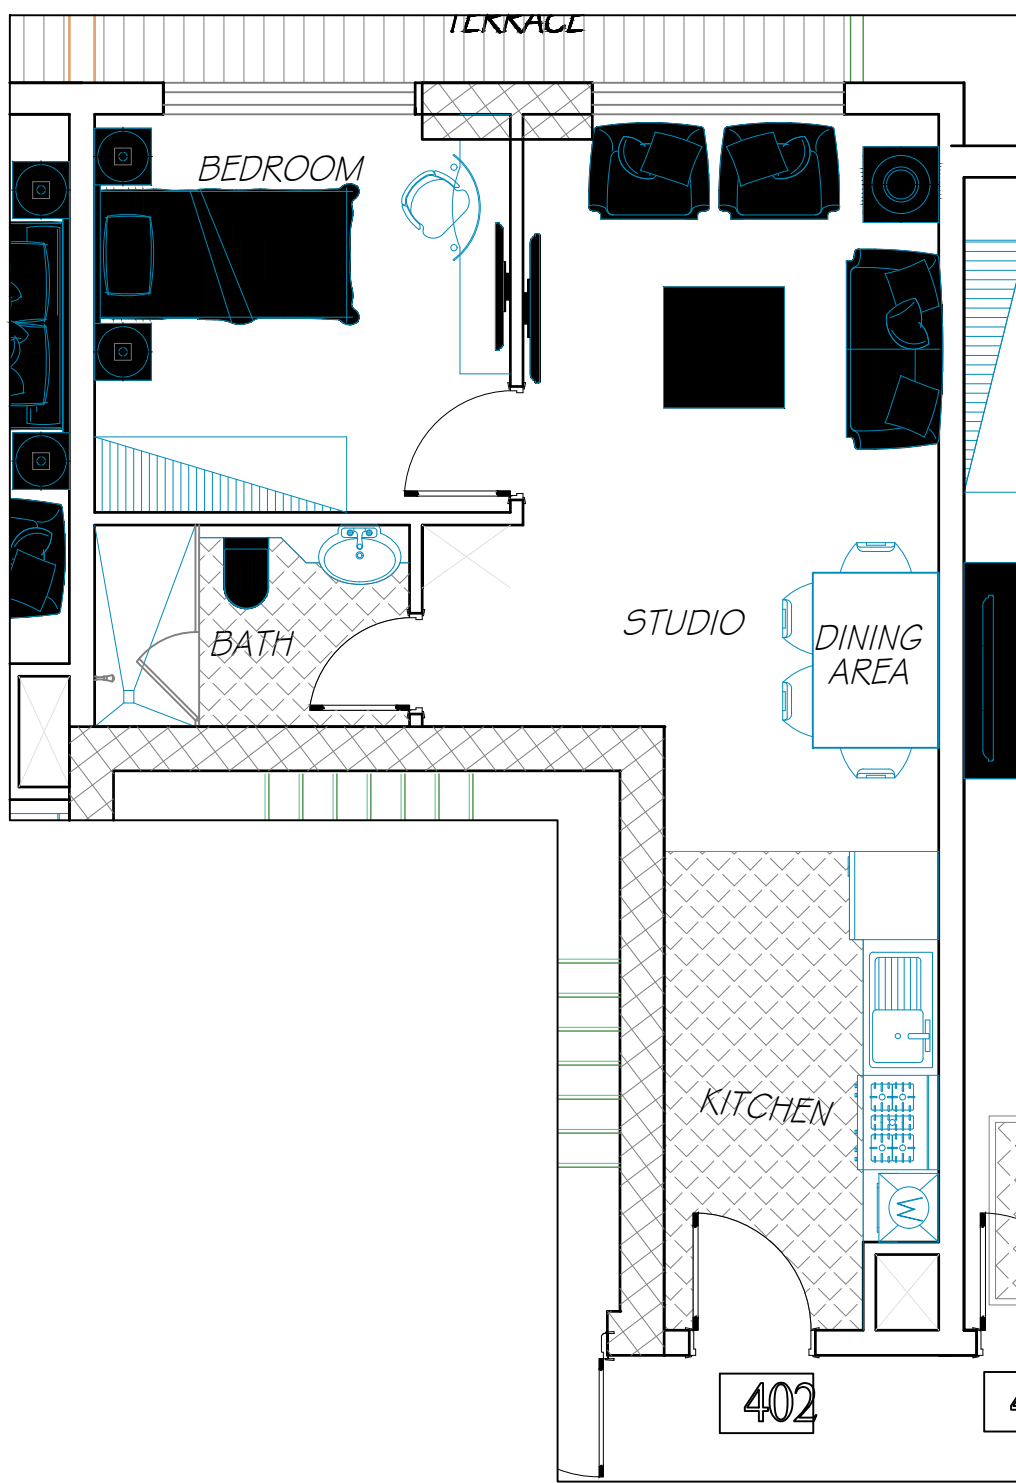


B (STUDIO)




C (STUDIO)
5 UNITS - TYPICAL

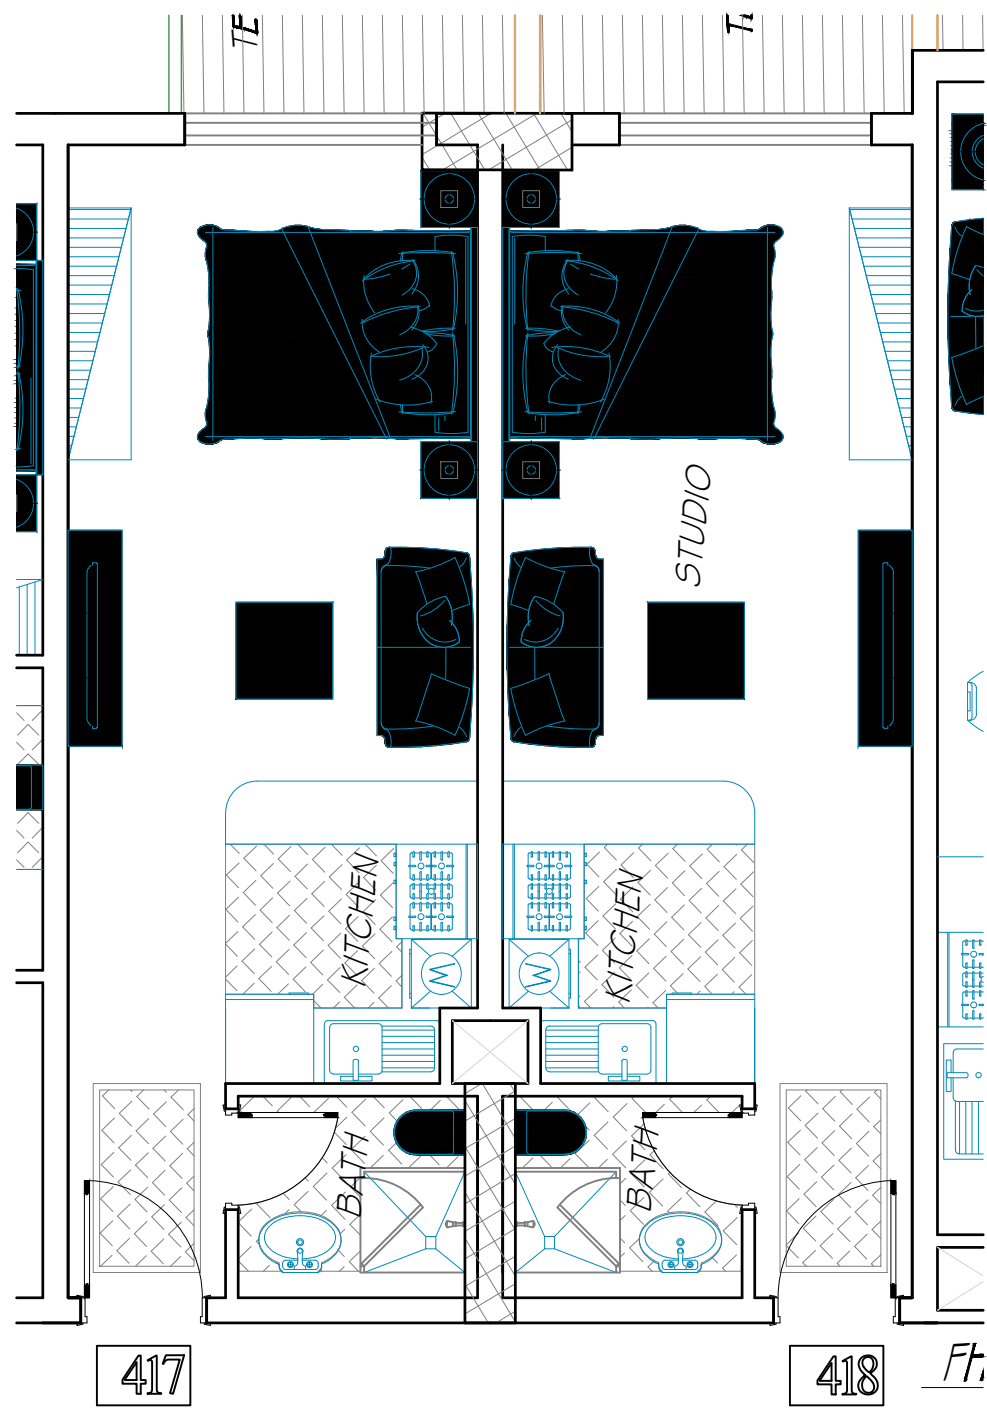


PROPOSED LAYOUT PLAN (REV.01)

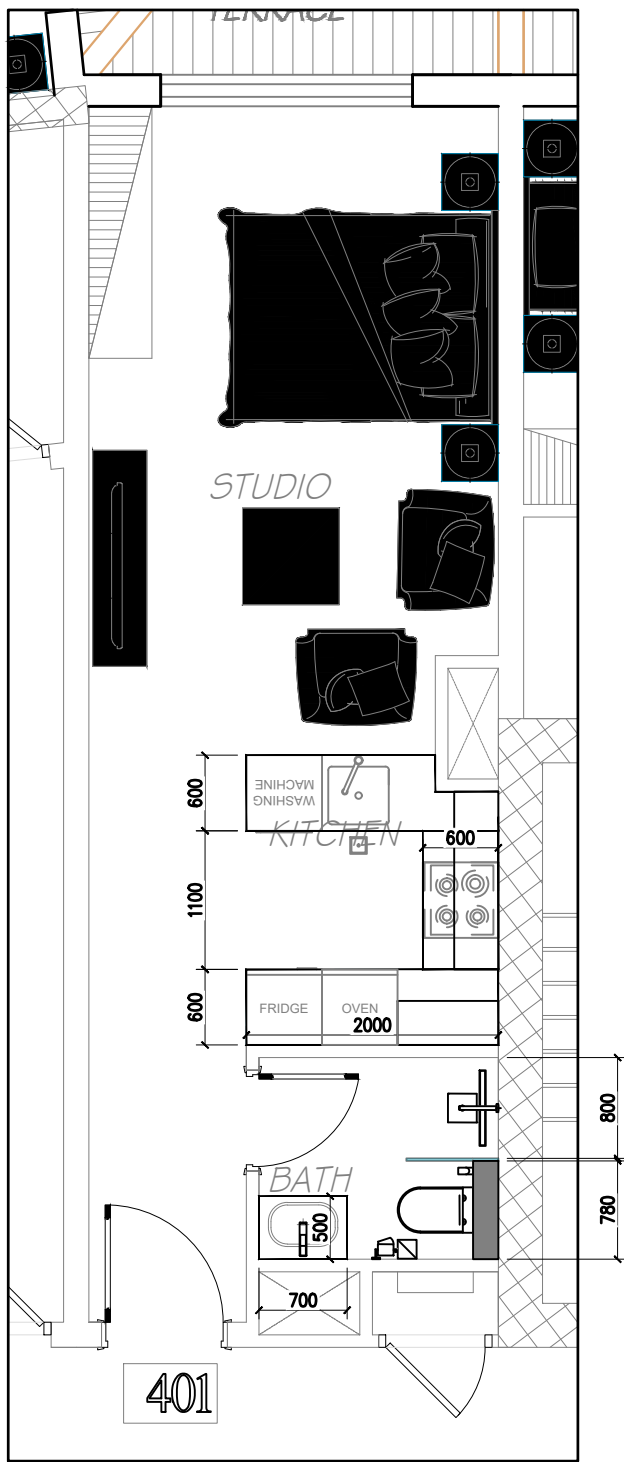


A (STUDIO)

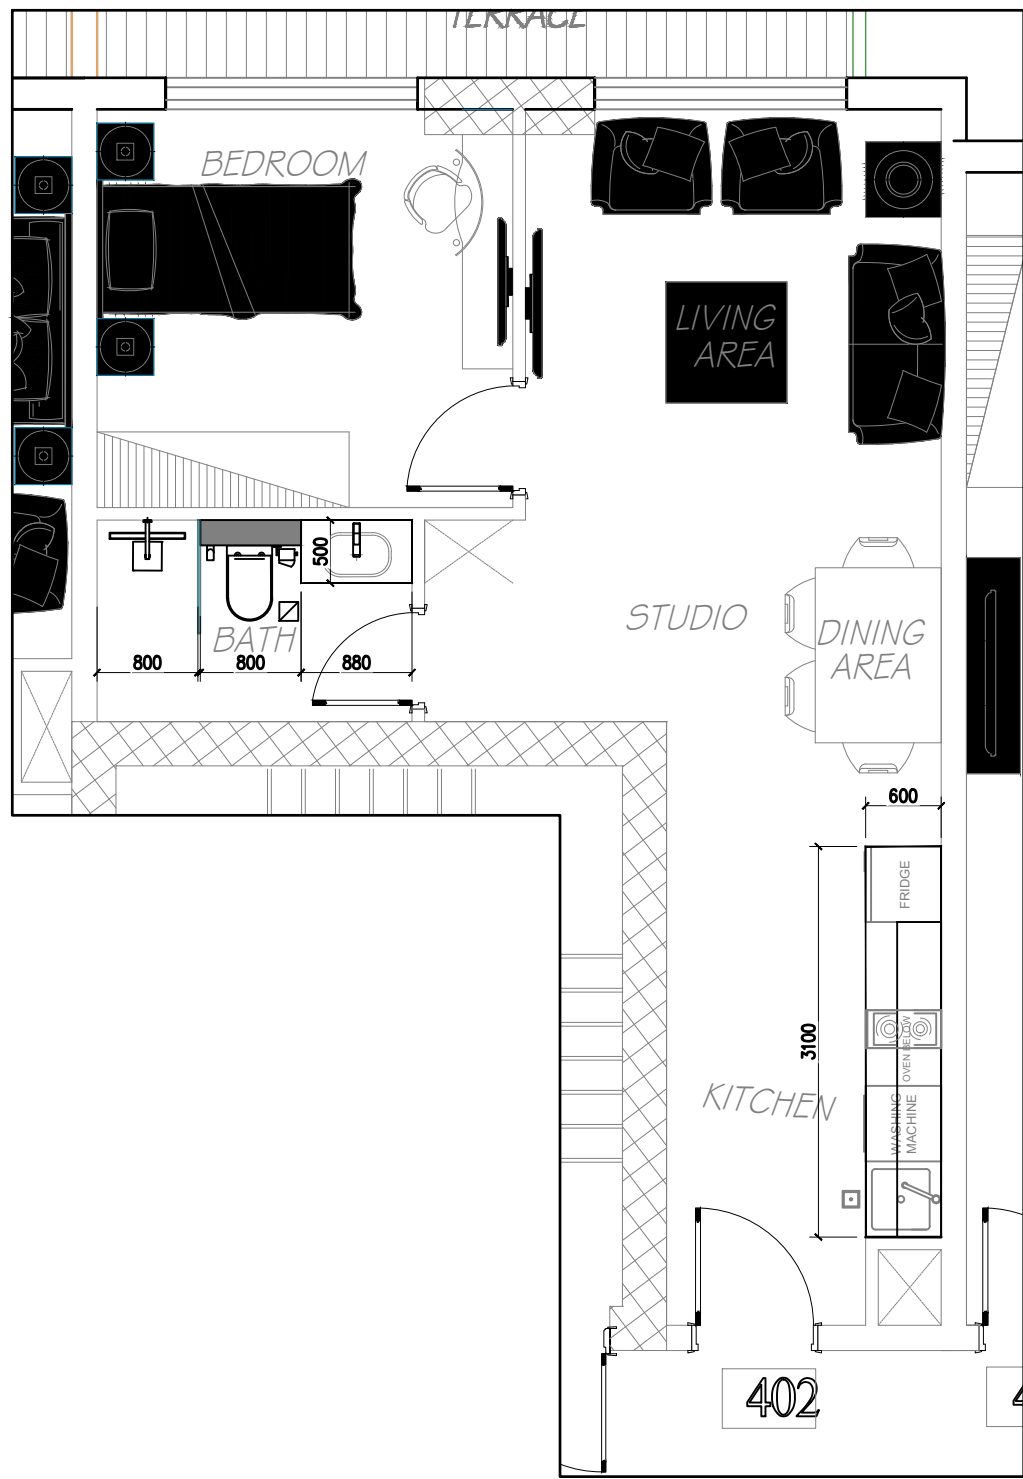


B (STUDIO)

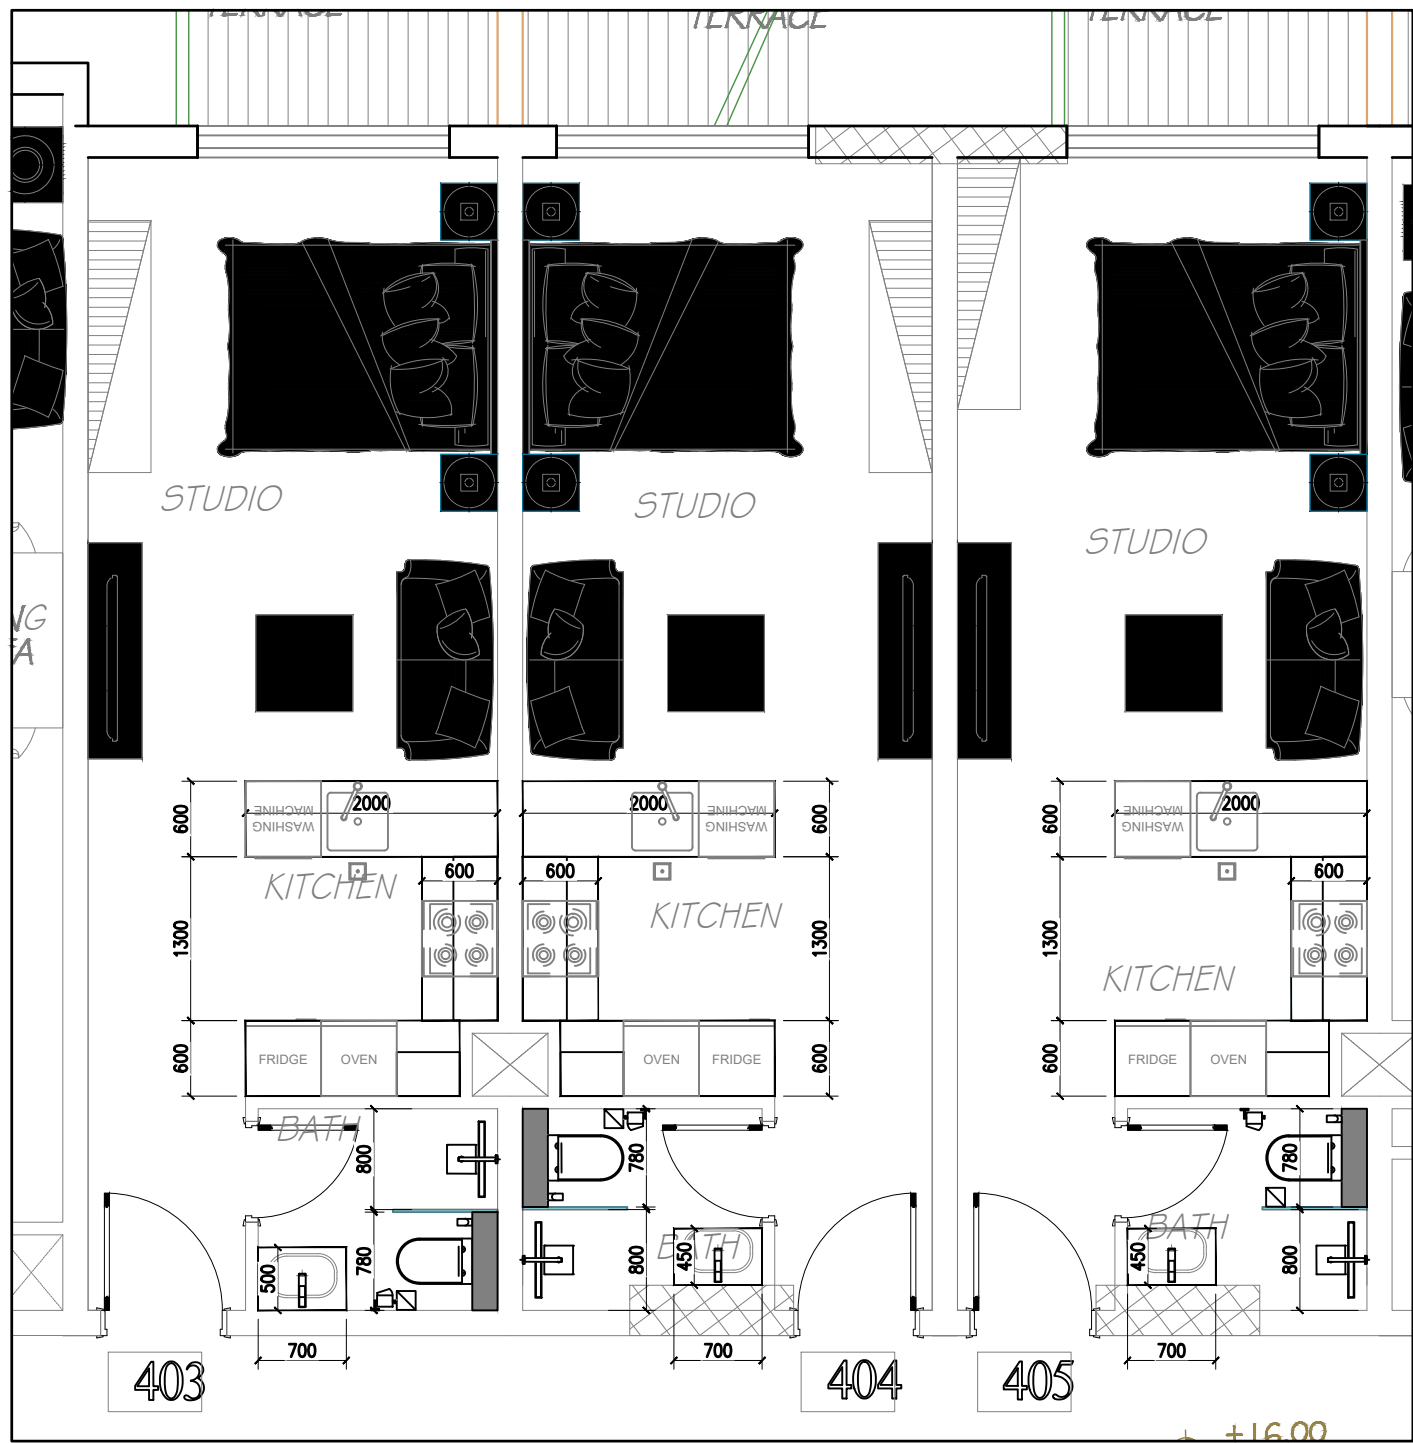


C (STUDIO)
5 UNITS - TYPICAL

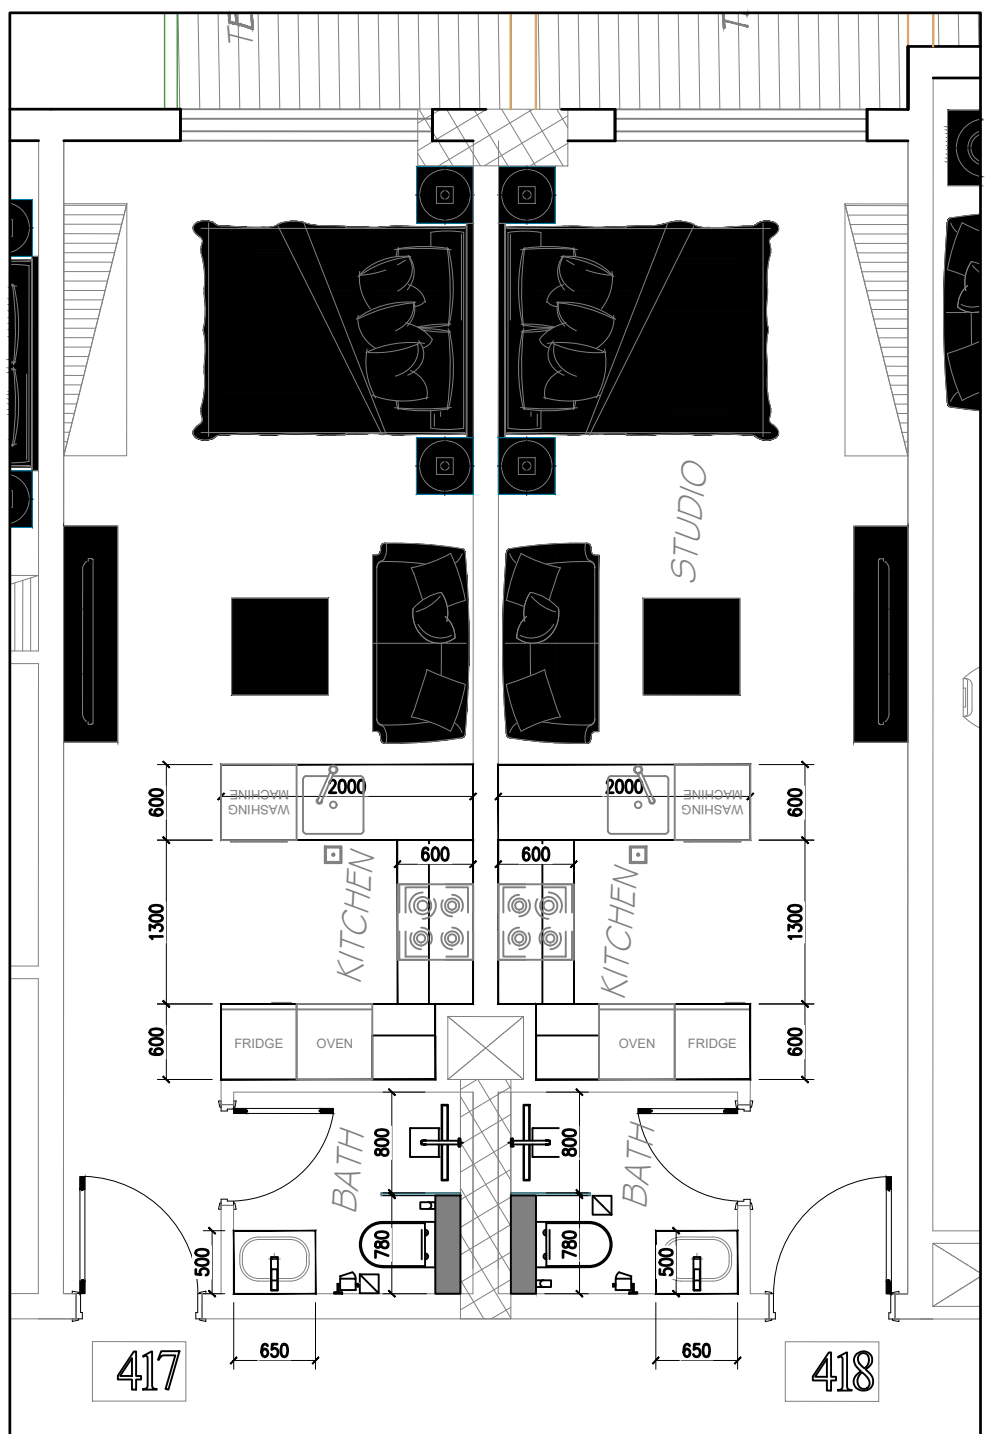


REFERENCE LAYOUT PLAN

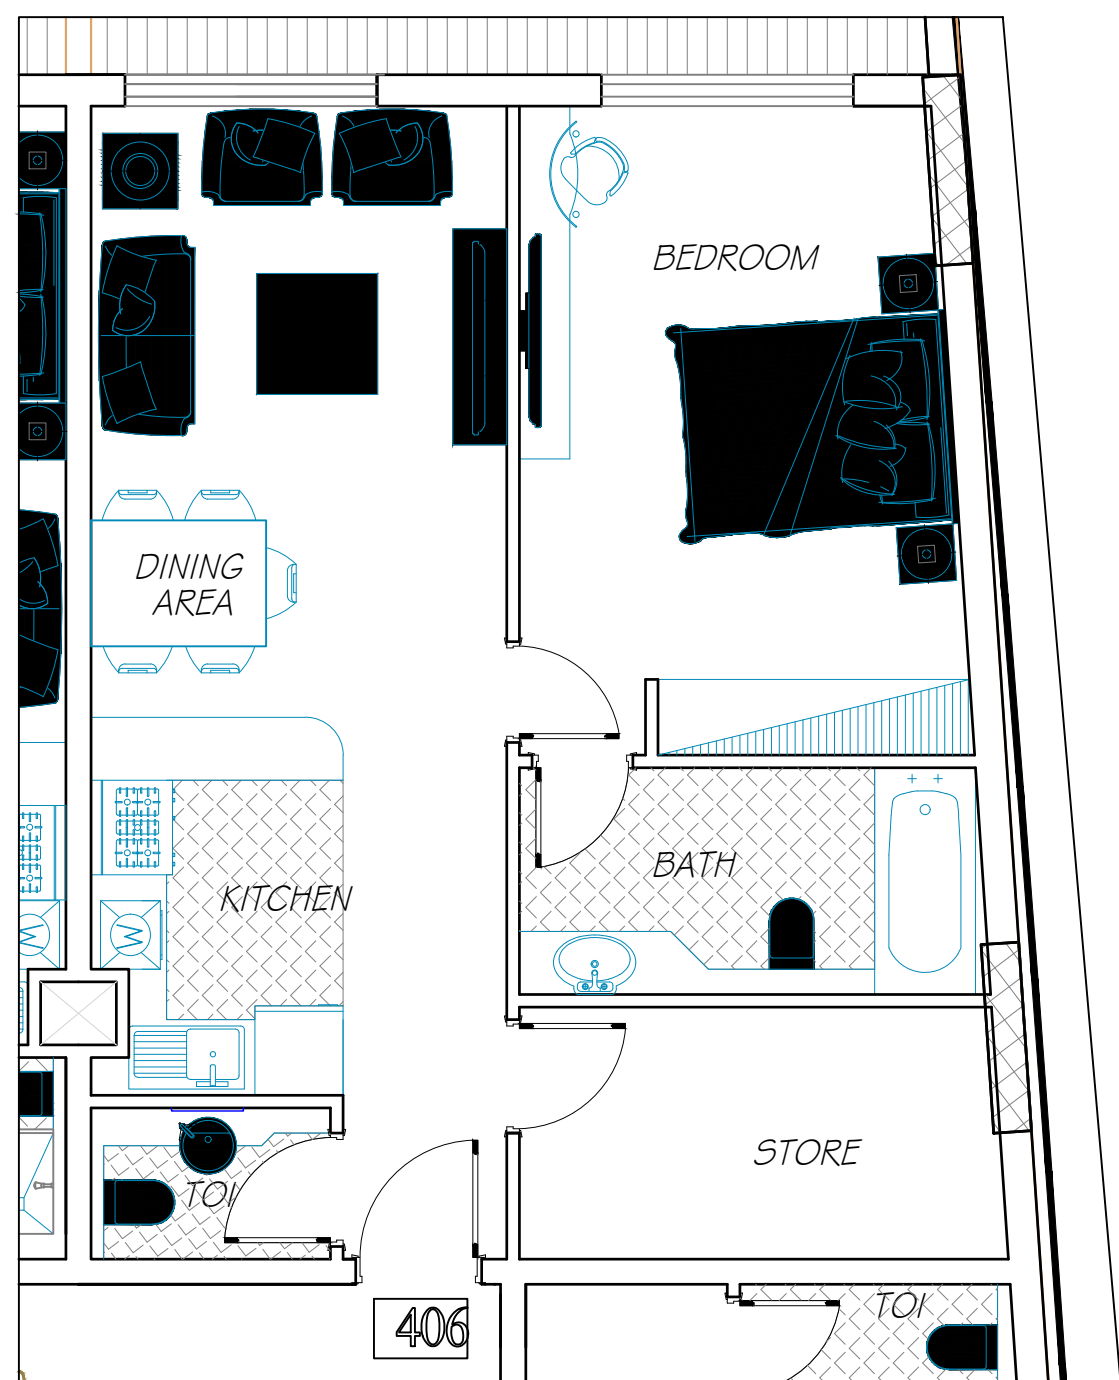


D (1BR)

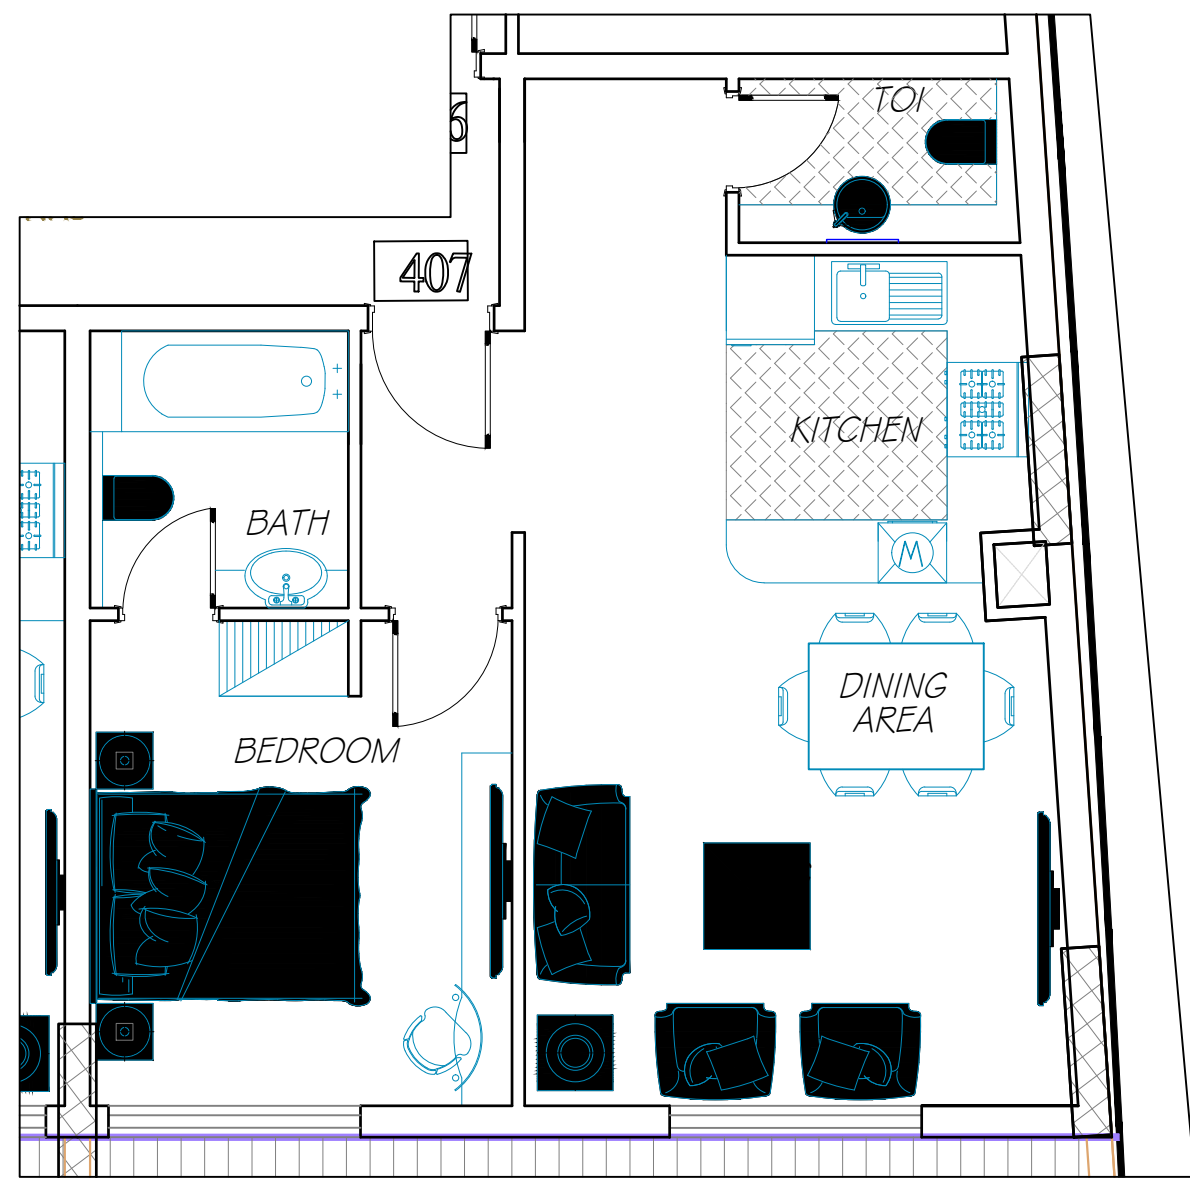


E (1BR)

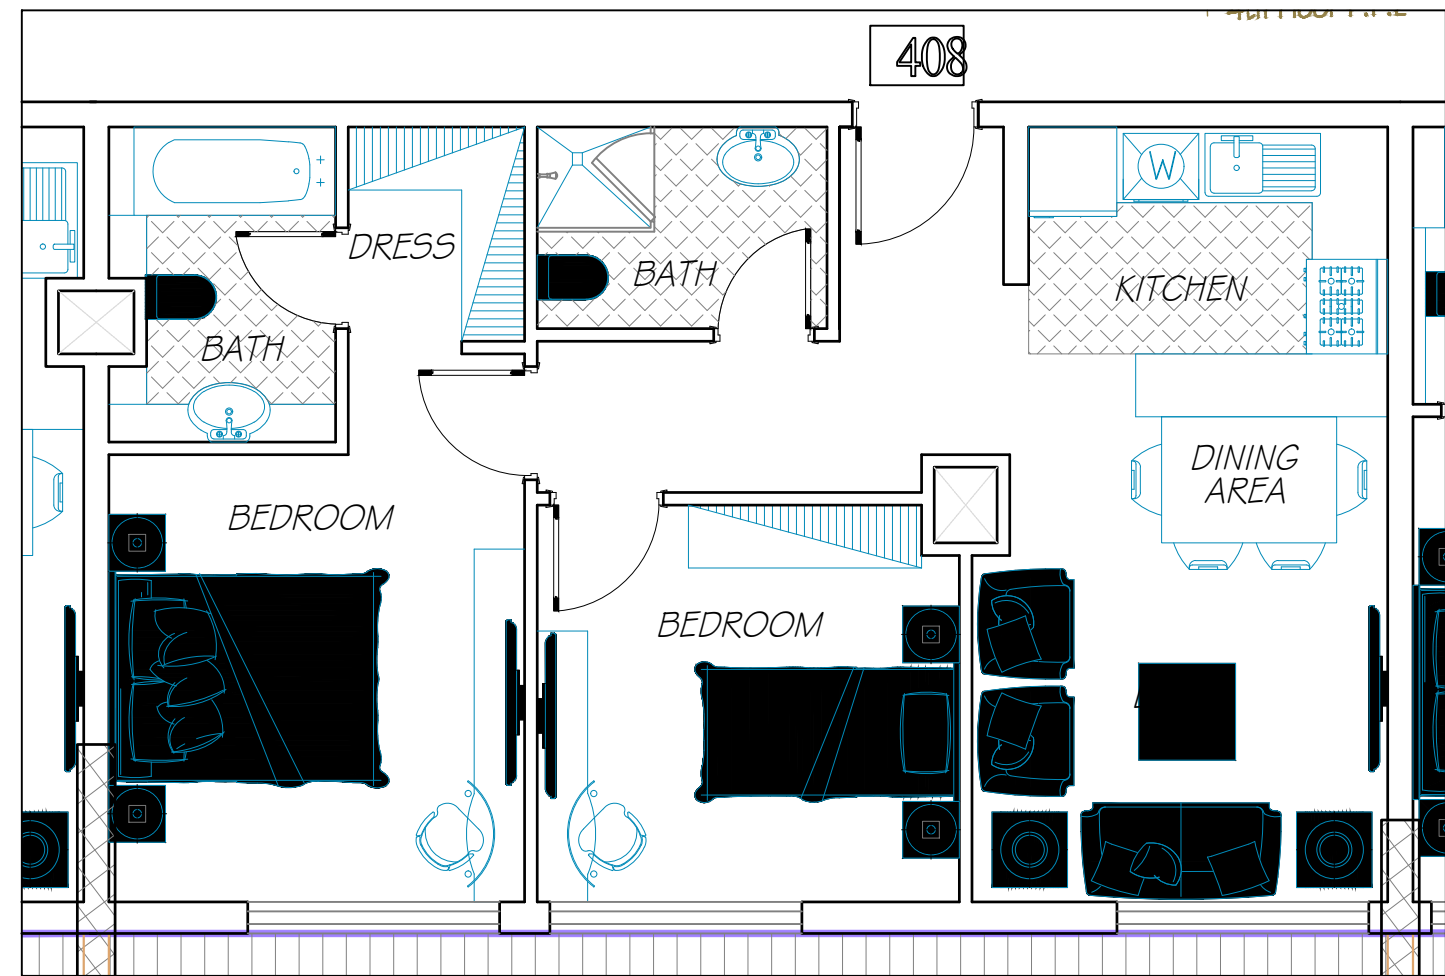


F (2BR)
2 UNITS - TYPICAL

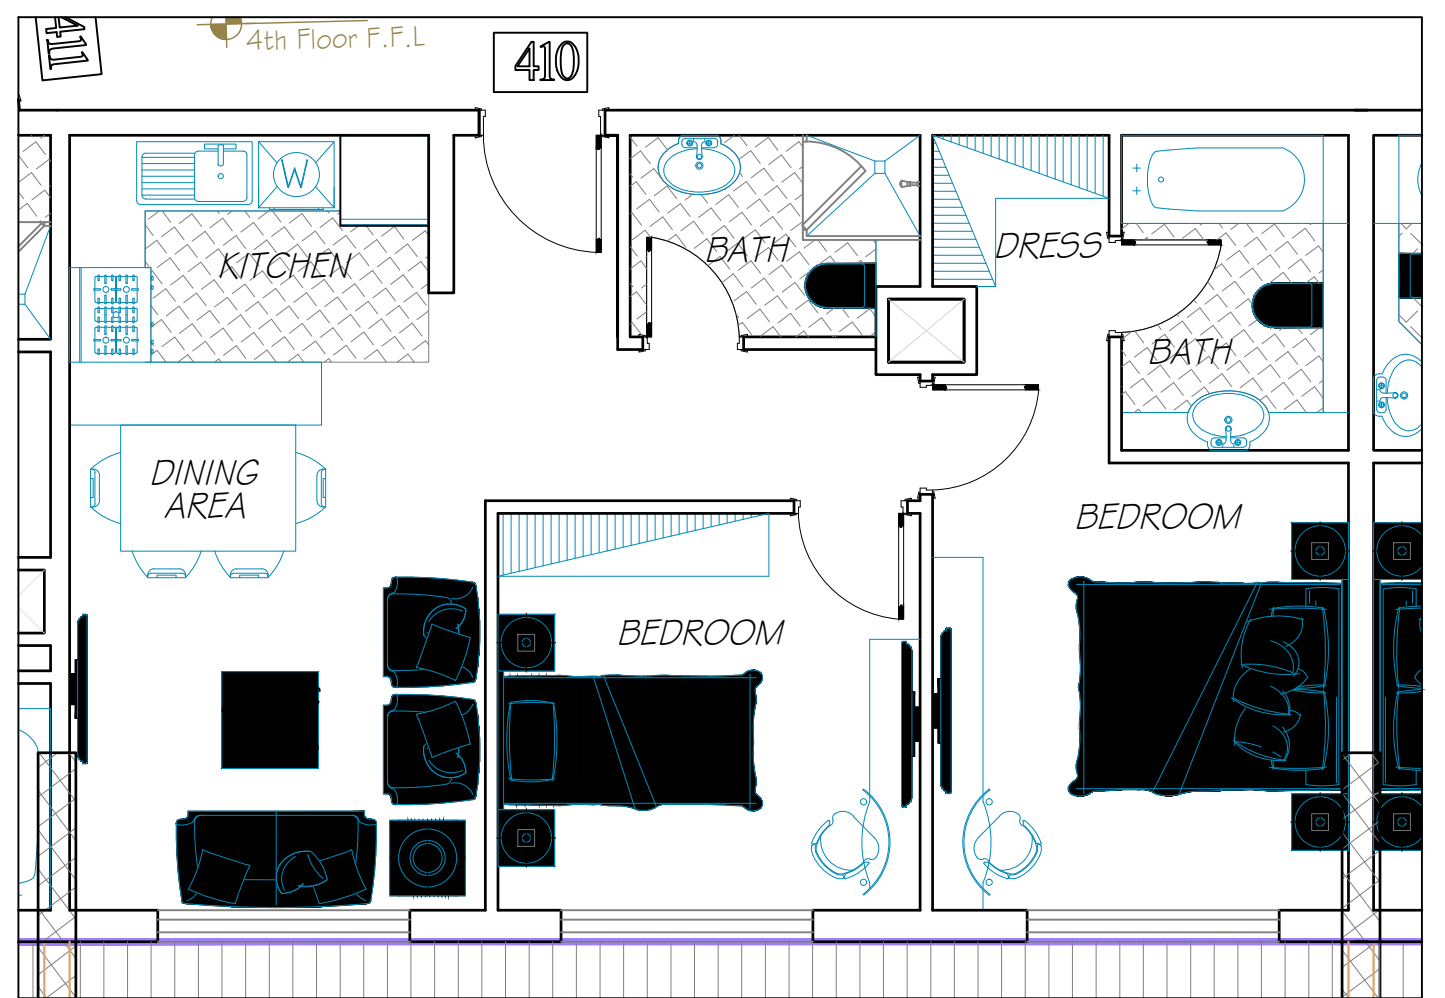


PROPOSED LAYOUT PLAN (REV.01)

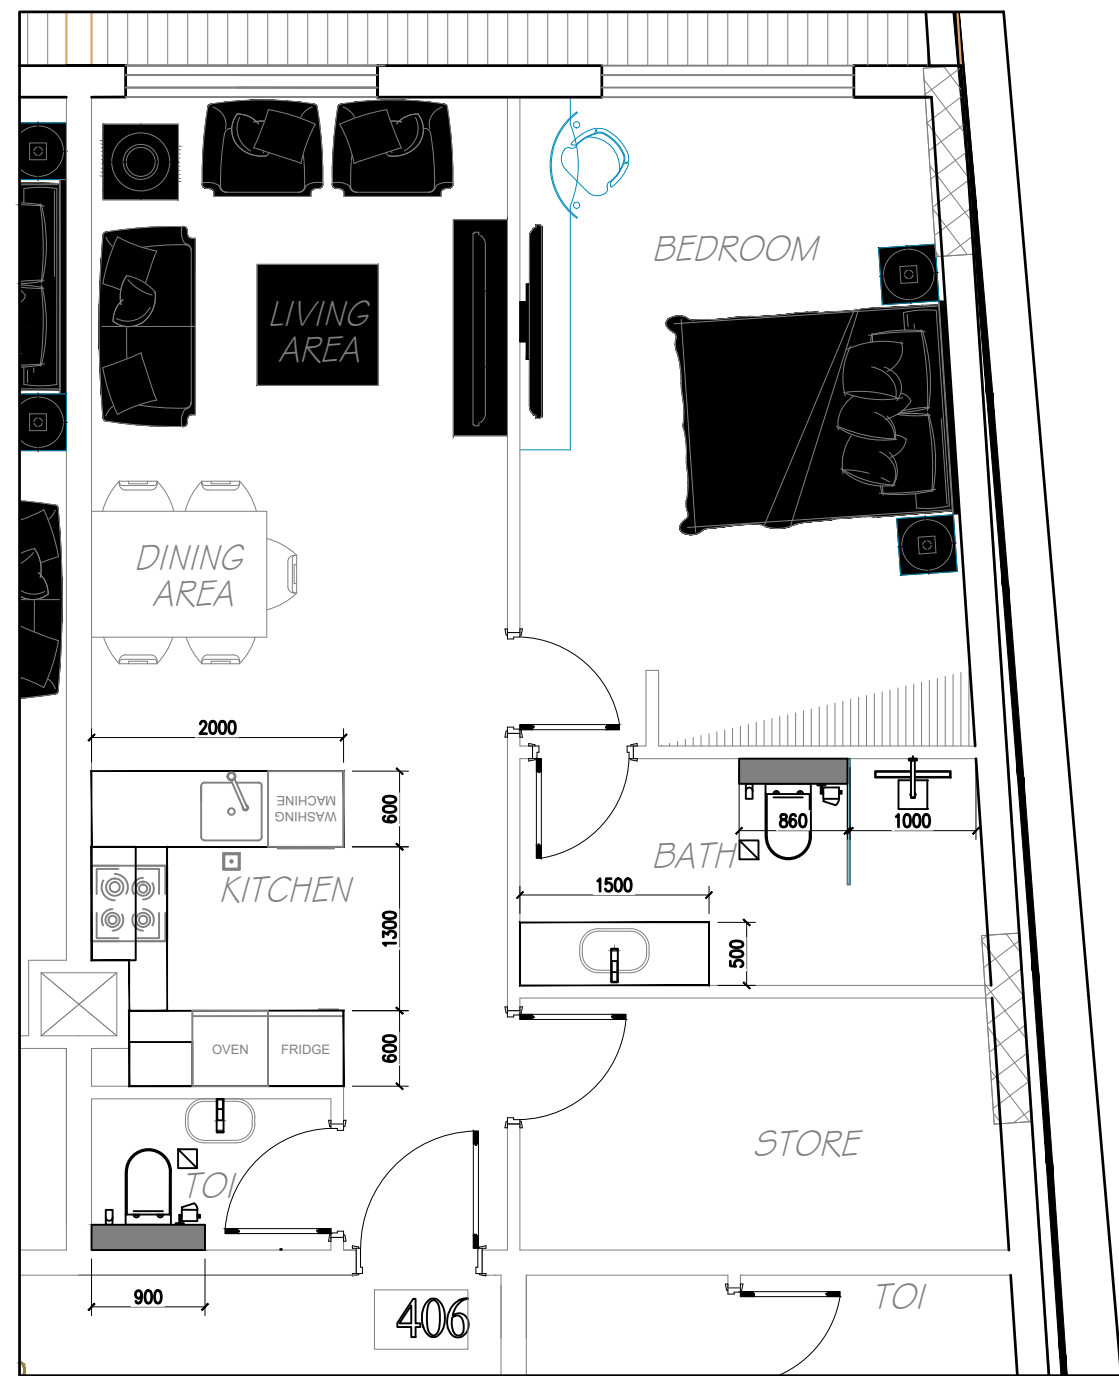


D (1BR)

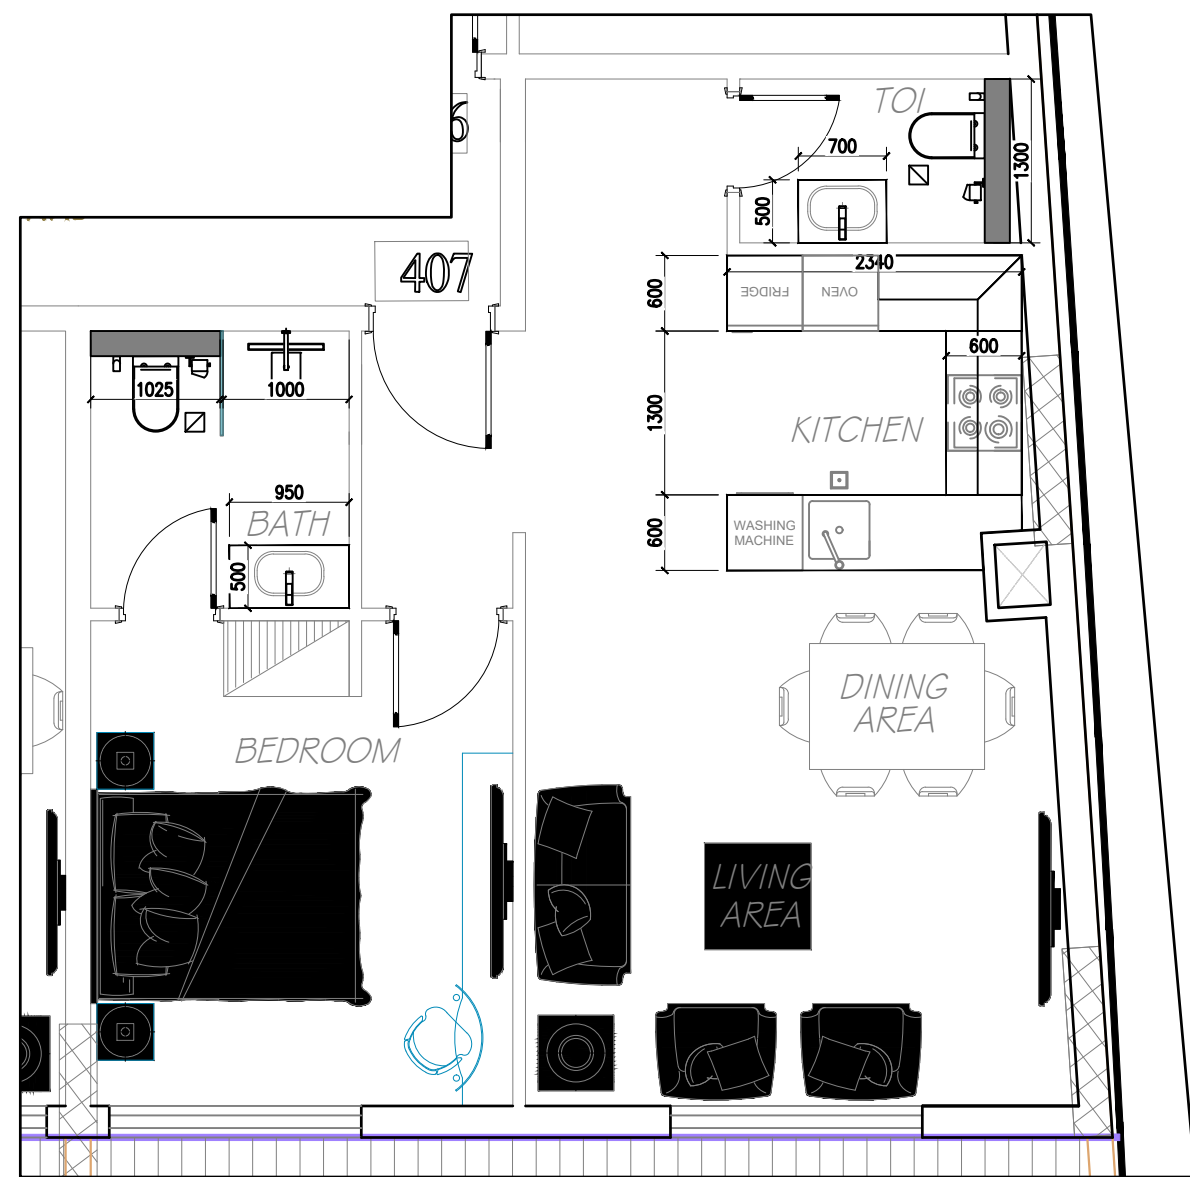


E (1BR)

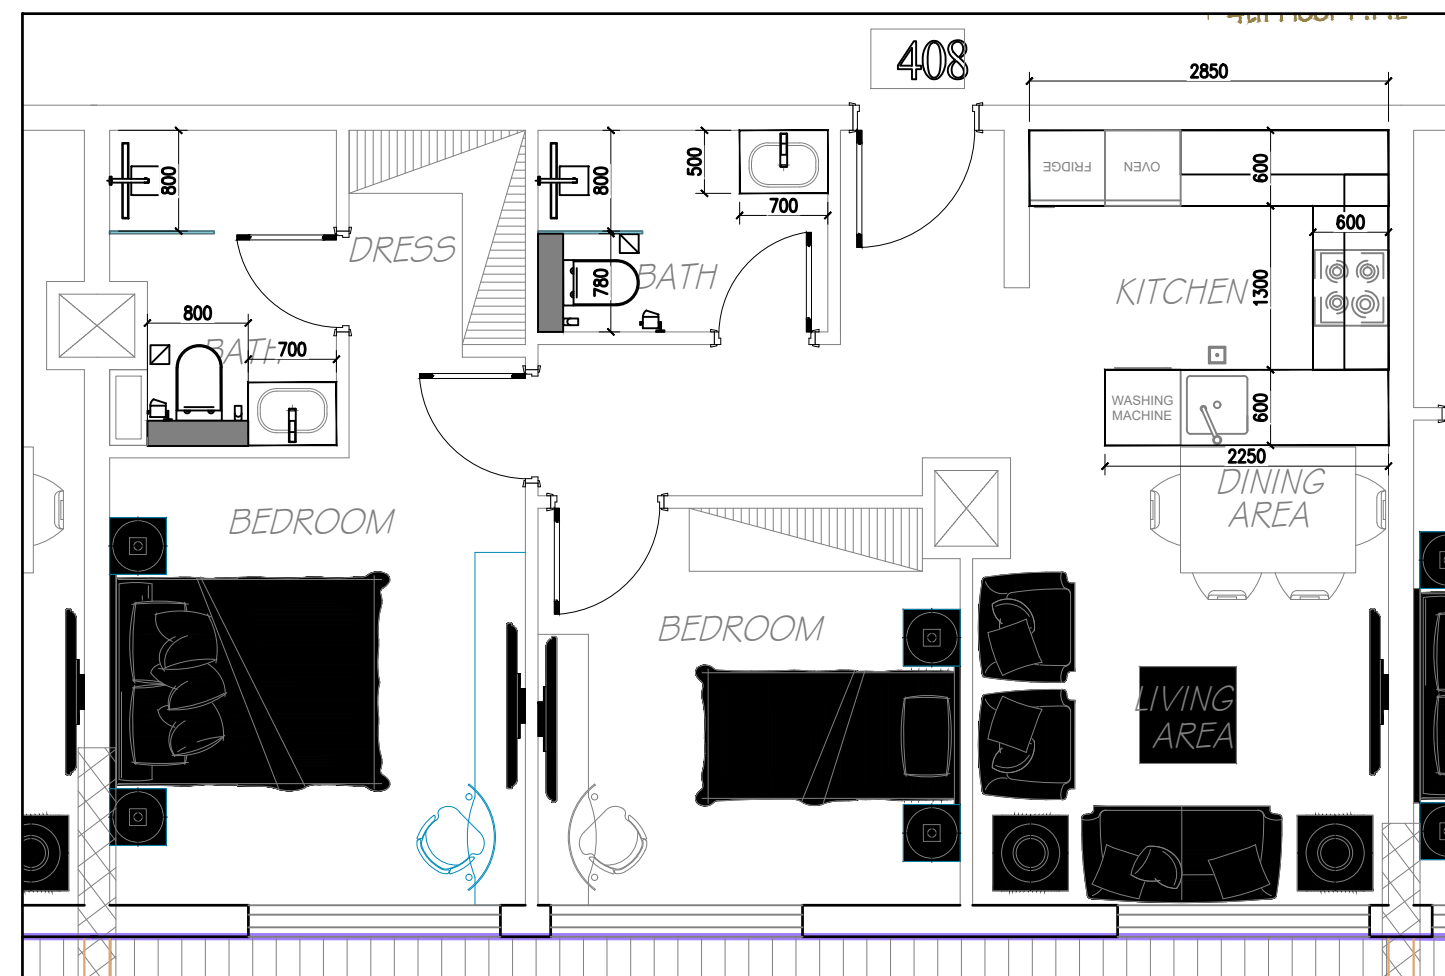


F (2BR)
2 UNITS - TYPICAL

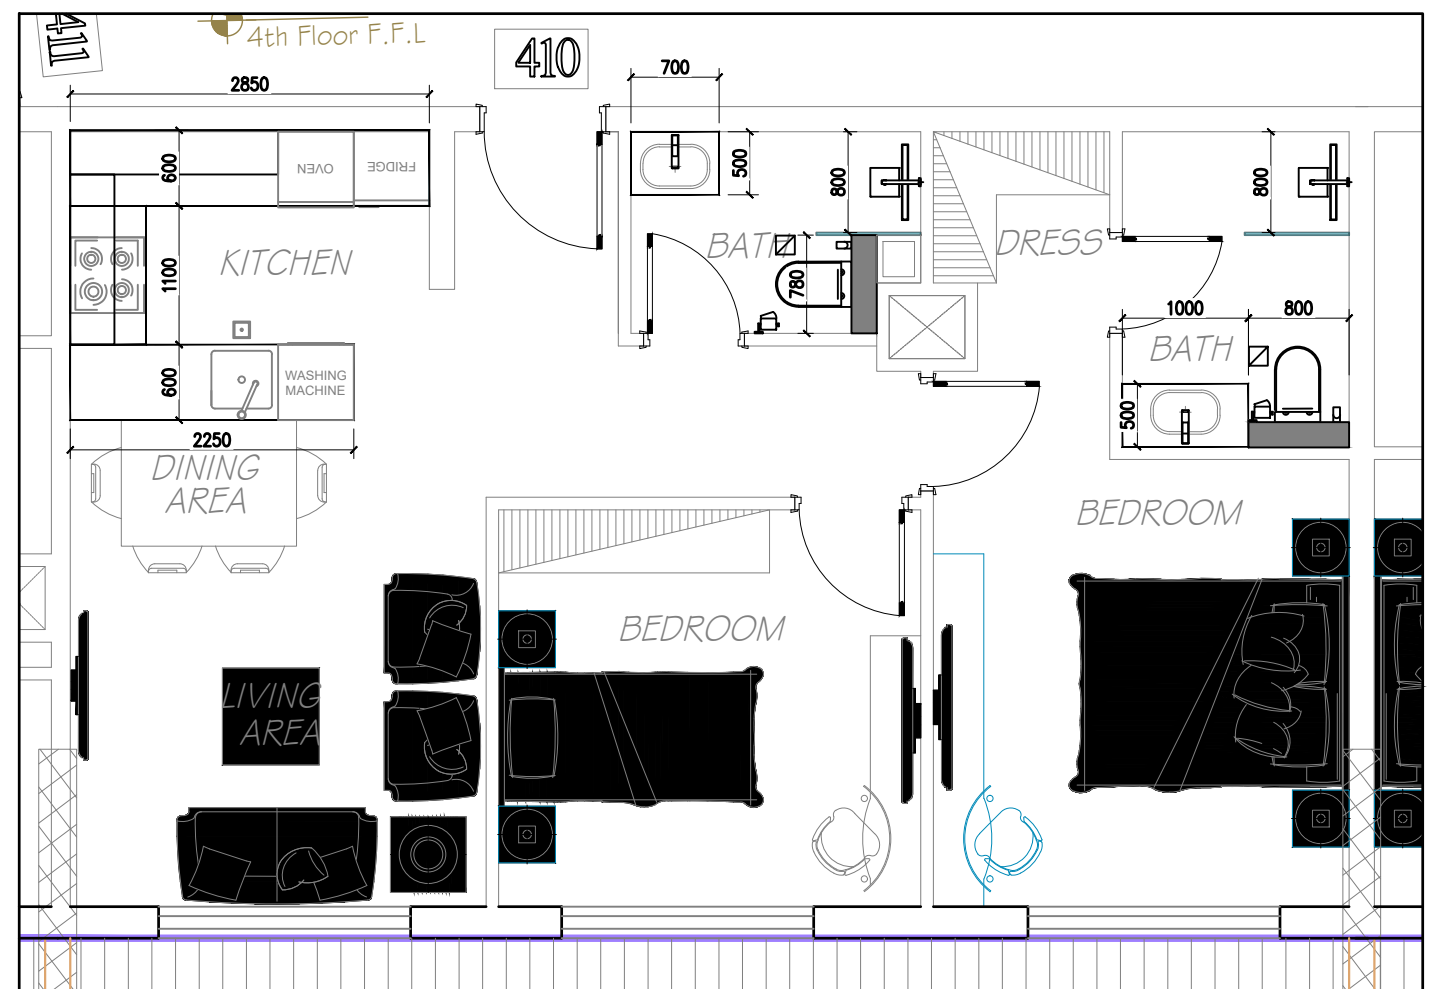



REFERENCE LAYOUT PLAN

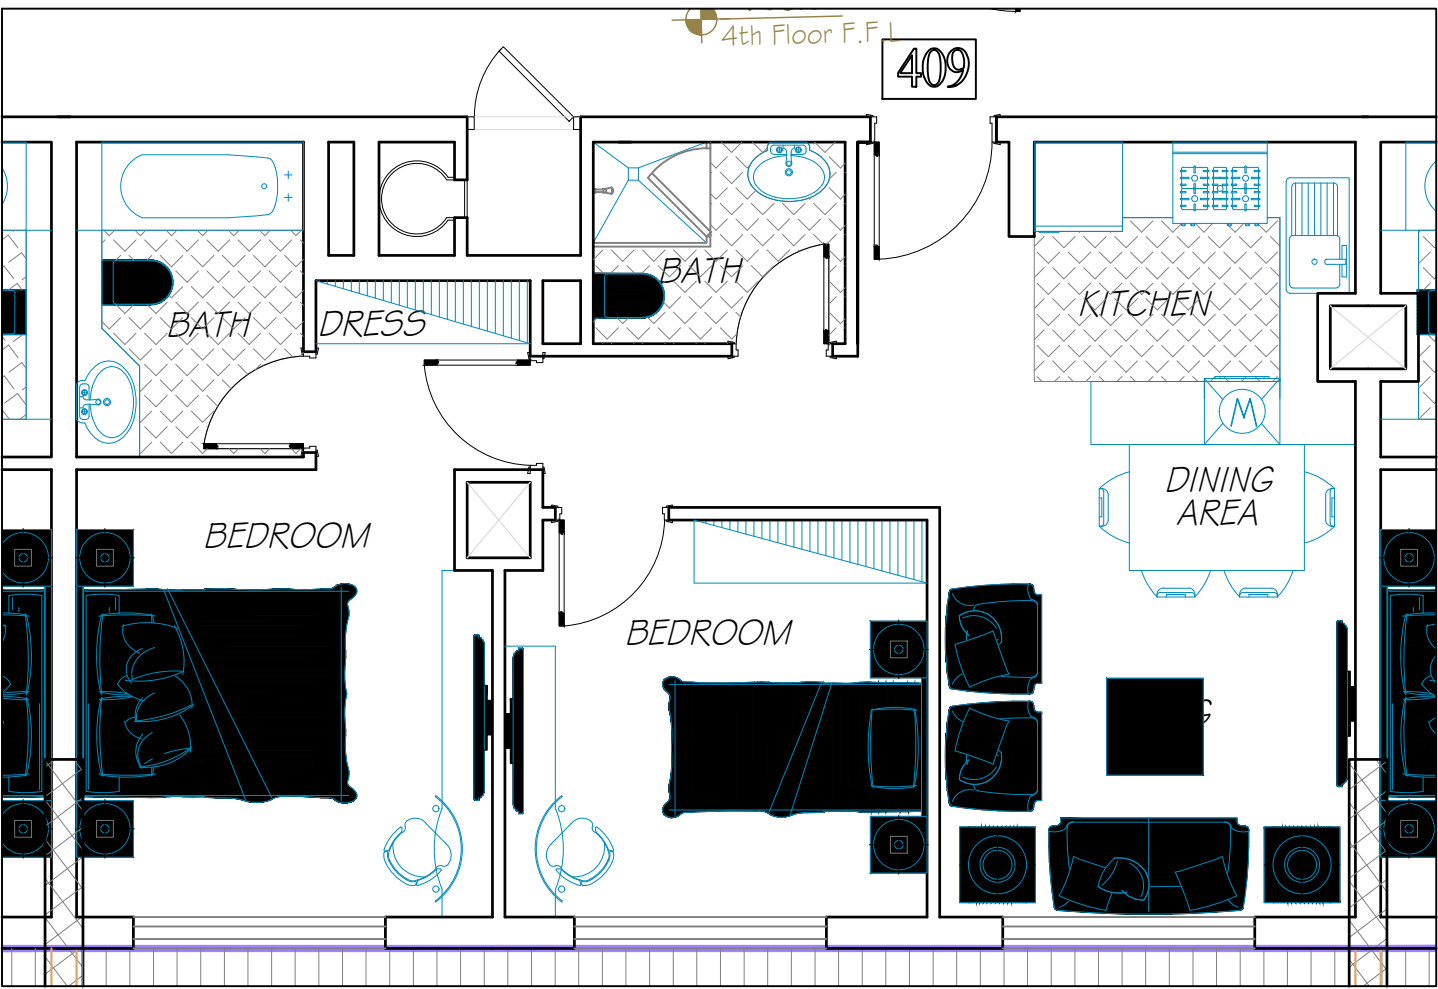

G (2BR)

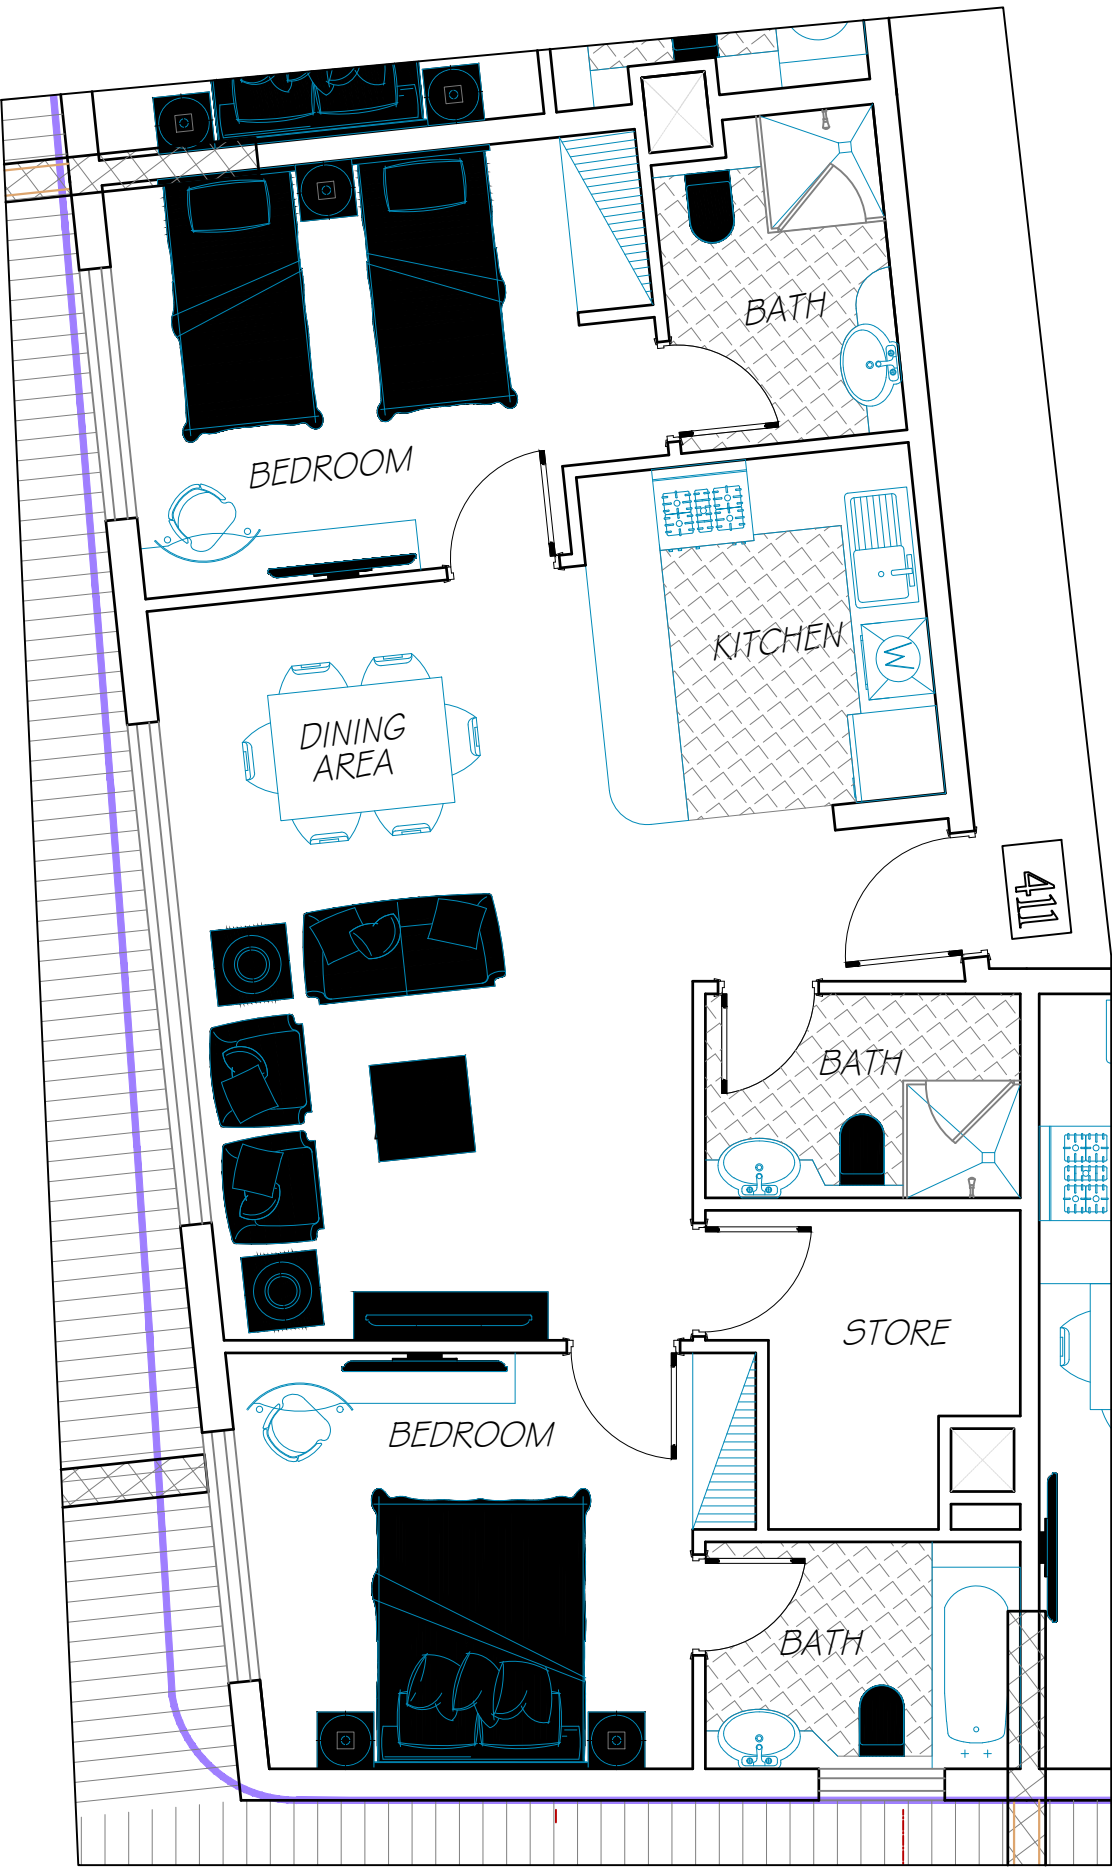


H (2BR)

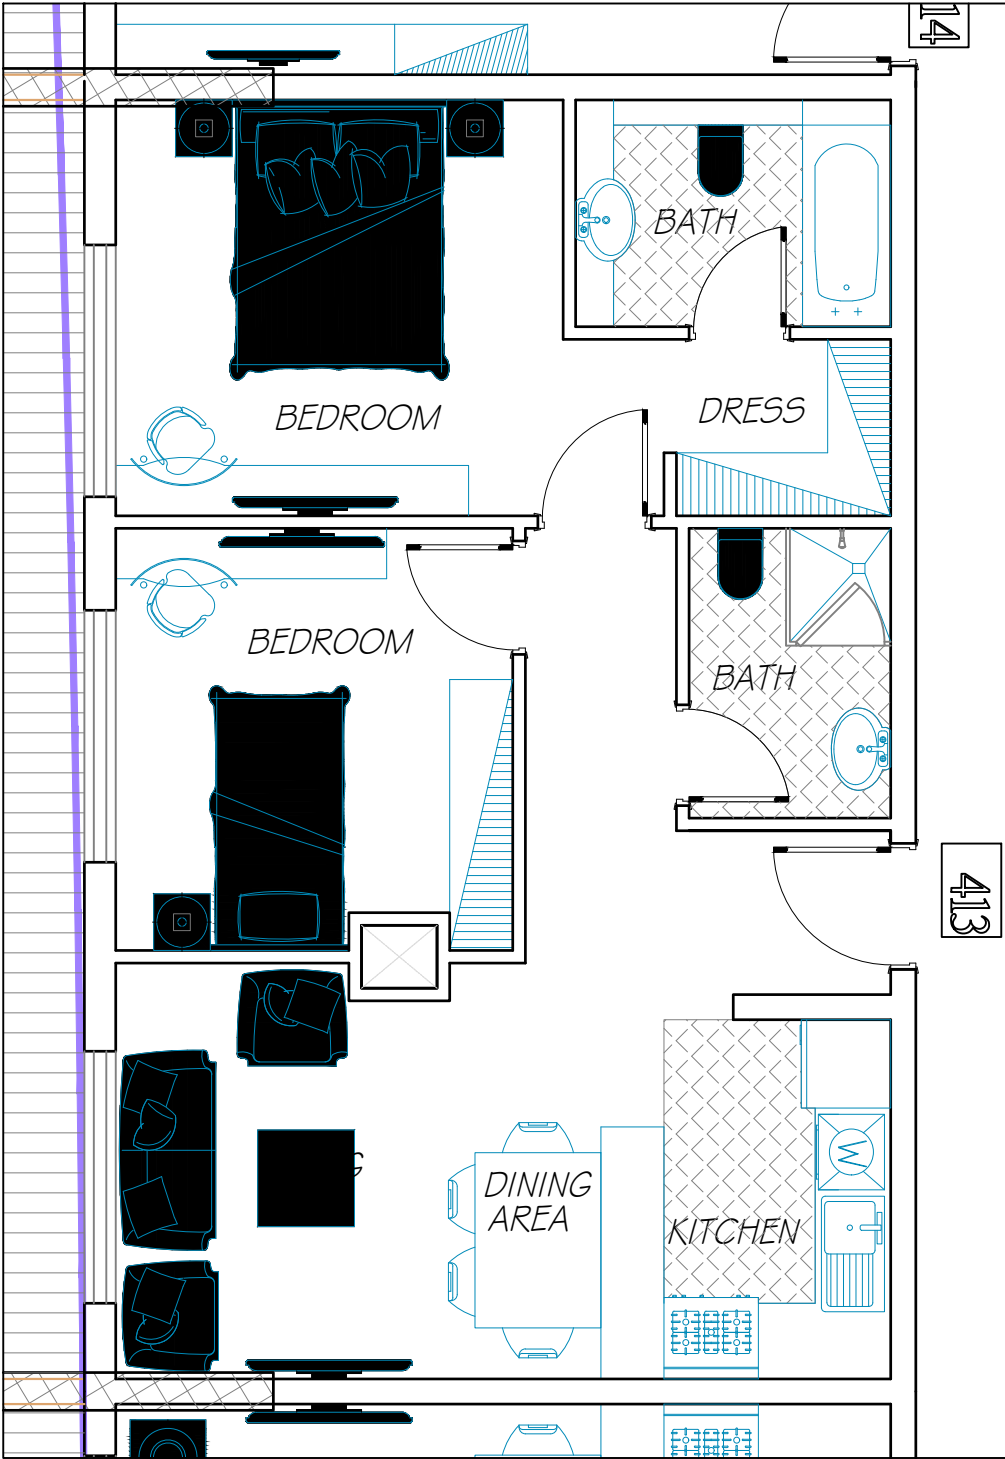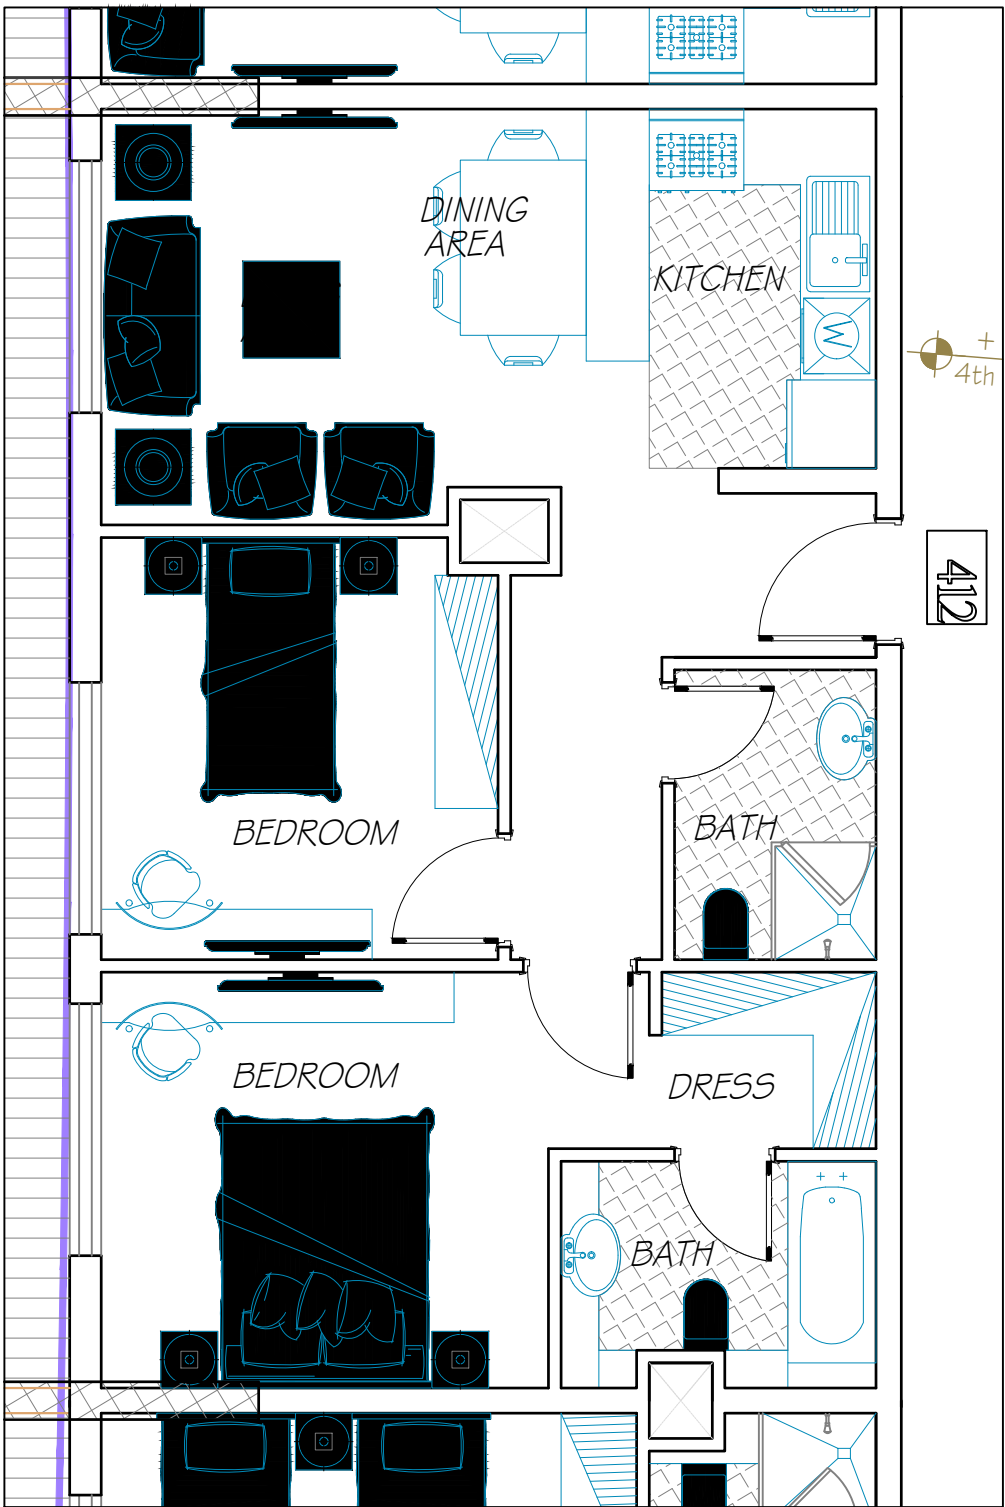


I (2BR)
2 UNITS - TYPICAL


PROPOSED LAYOUT PLAN (REV.01)

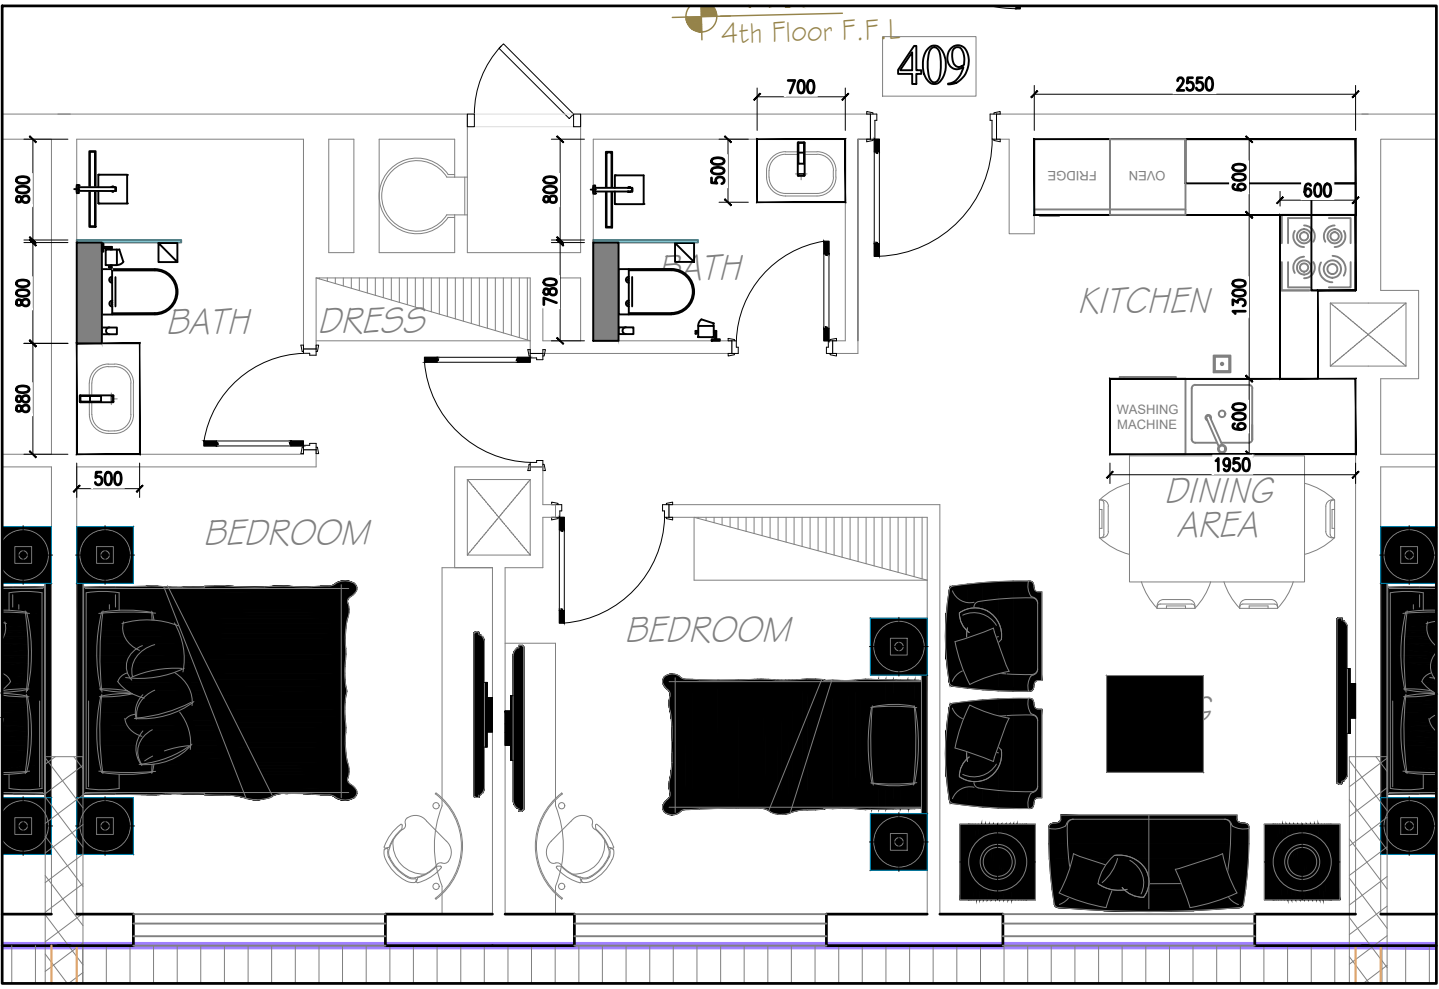


G (2BR)

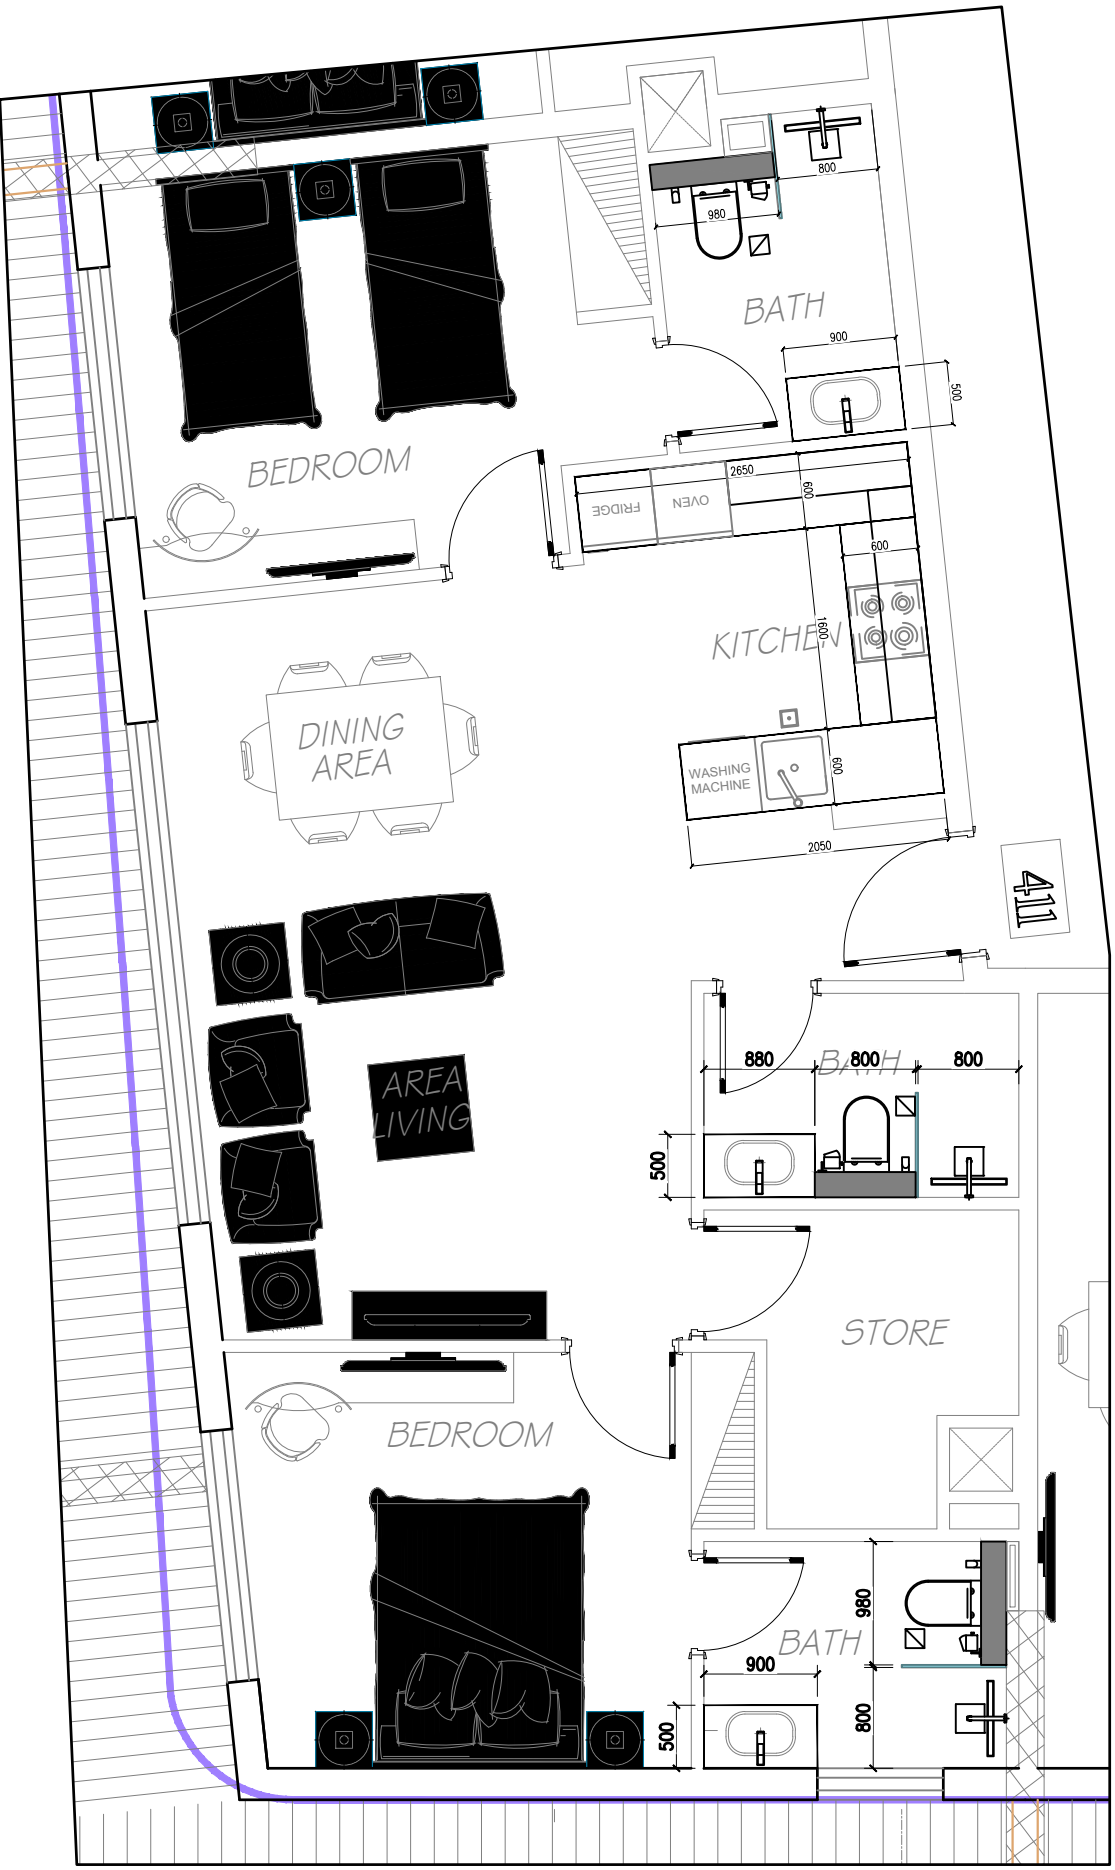


H (2BR)

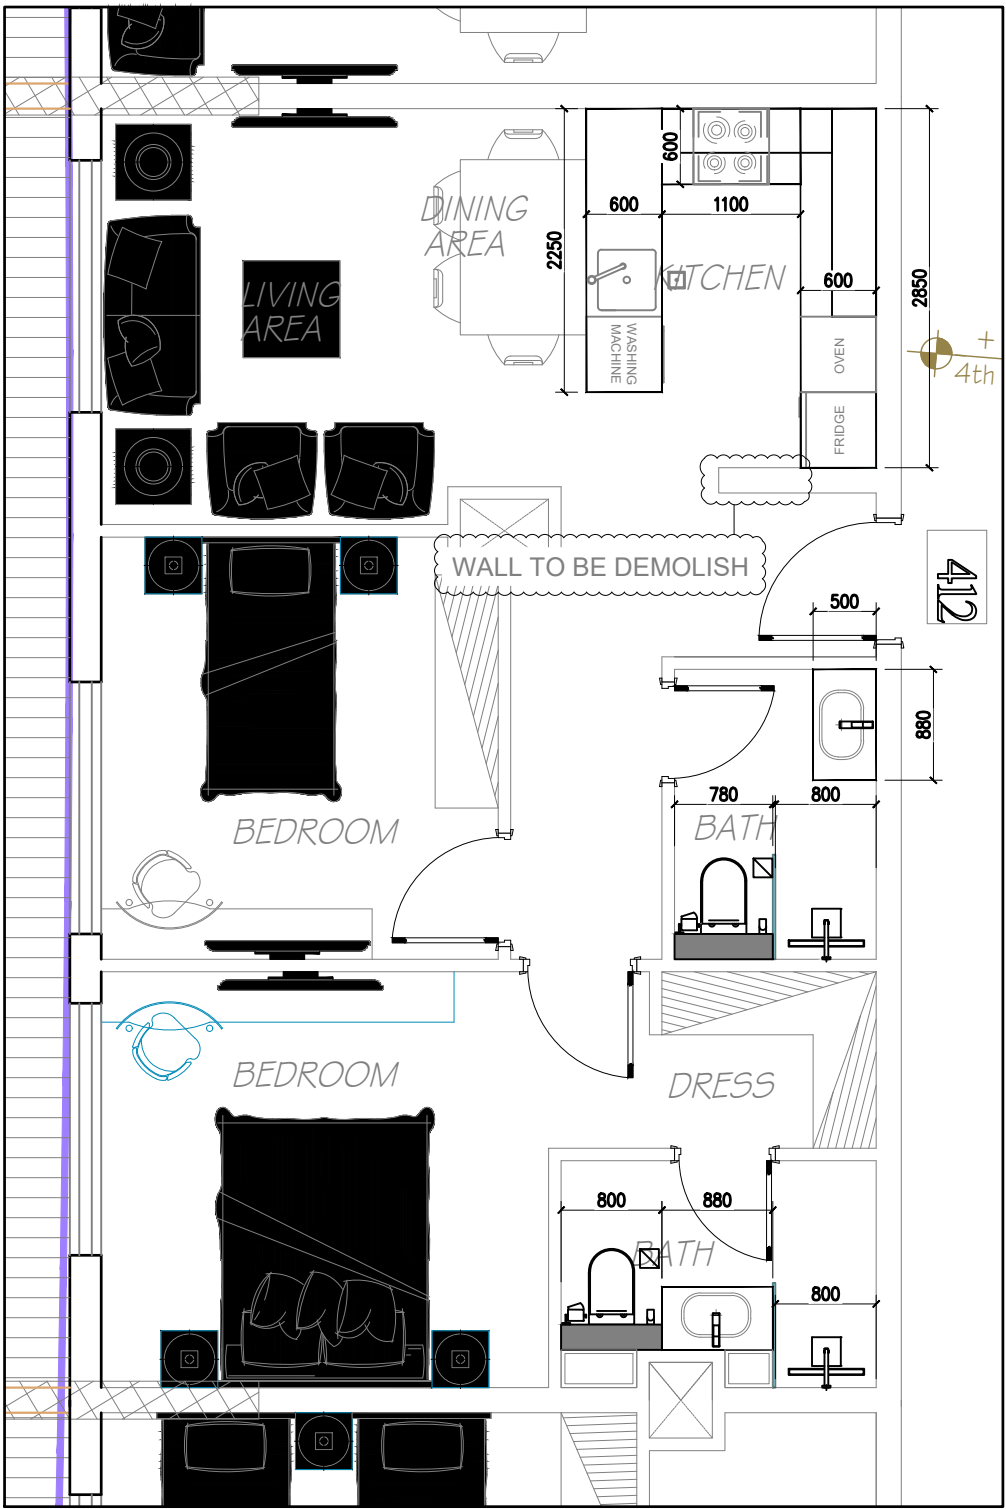


I (2BR)
2 UNITS - TYPICAL

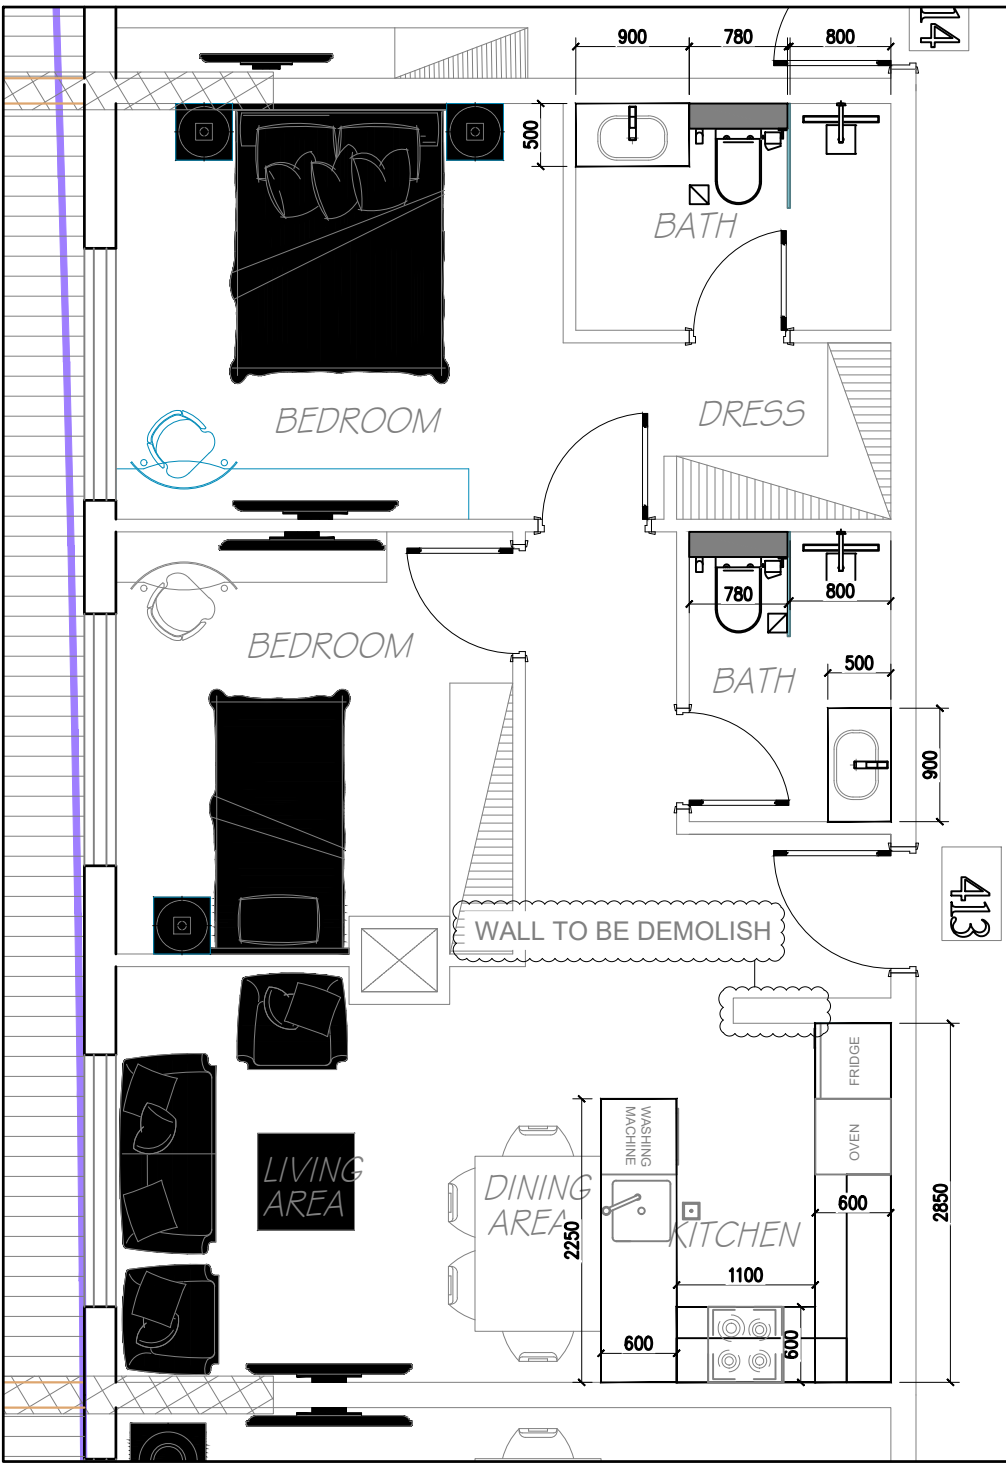

REFERENCE LAYOUT PLAN

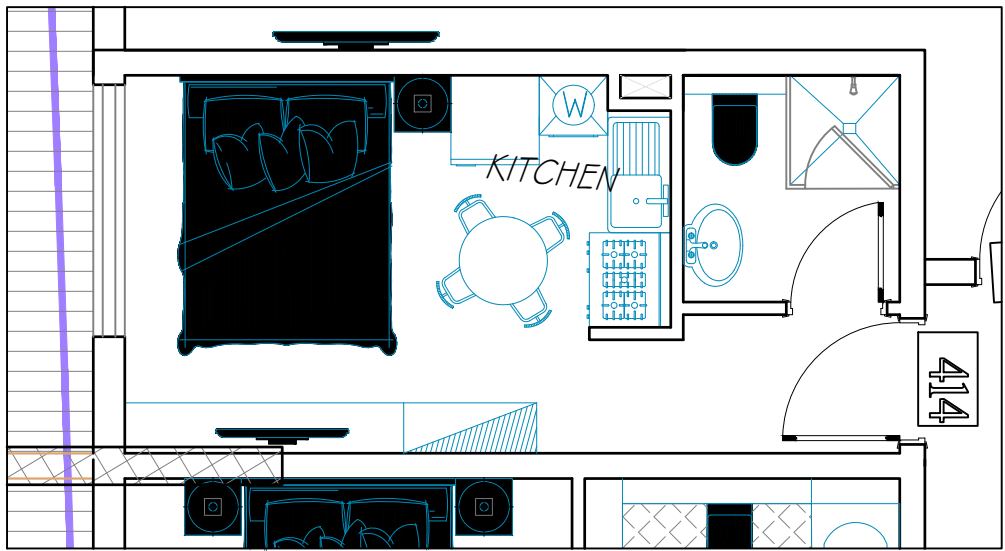


J (STUDIO)

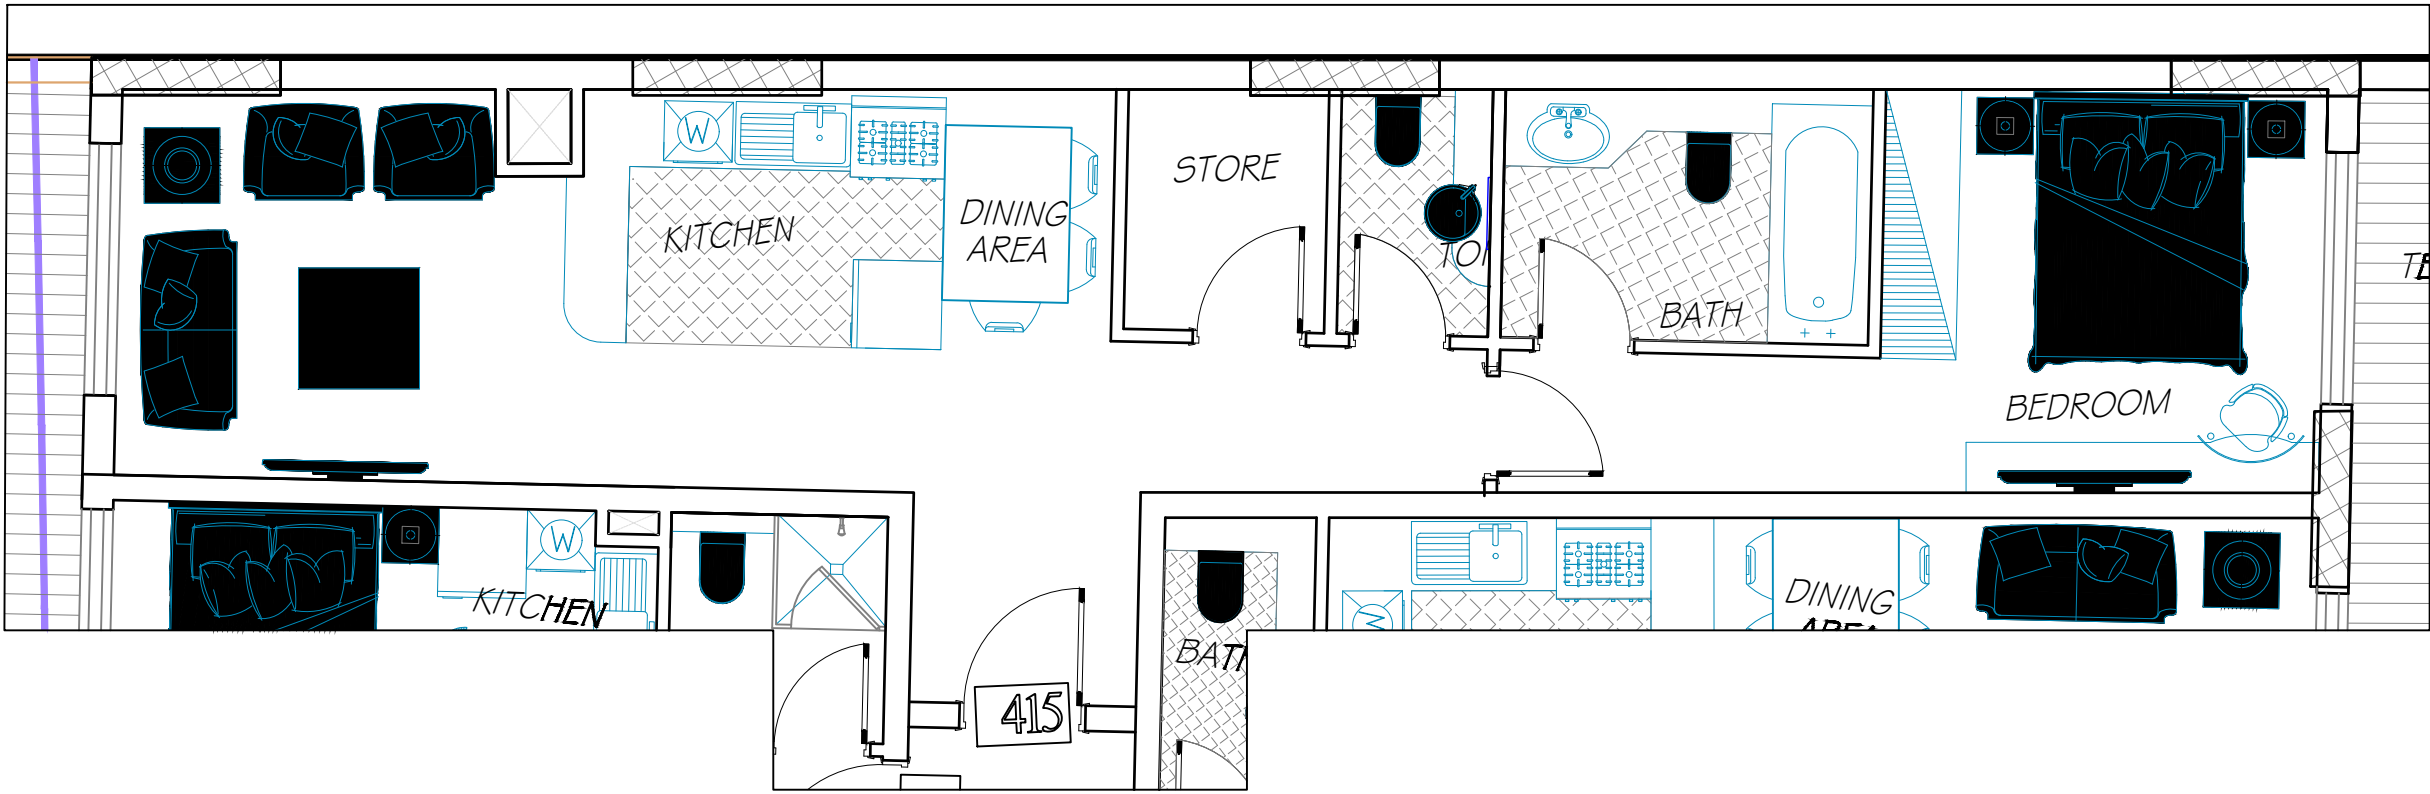


K (1BR)

PROPOSED LAYOUT PLAN (REV.01)

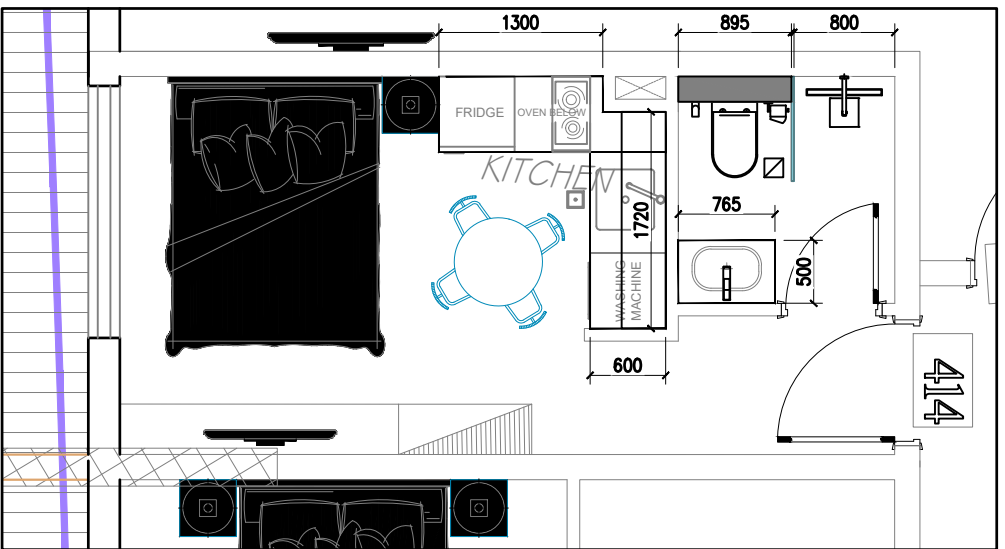


J (STUDIO)

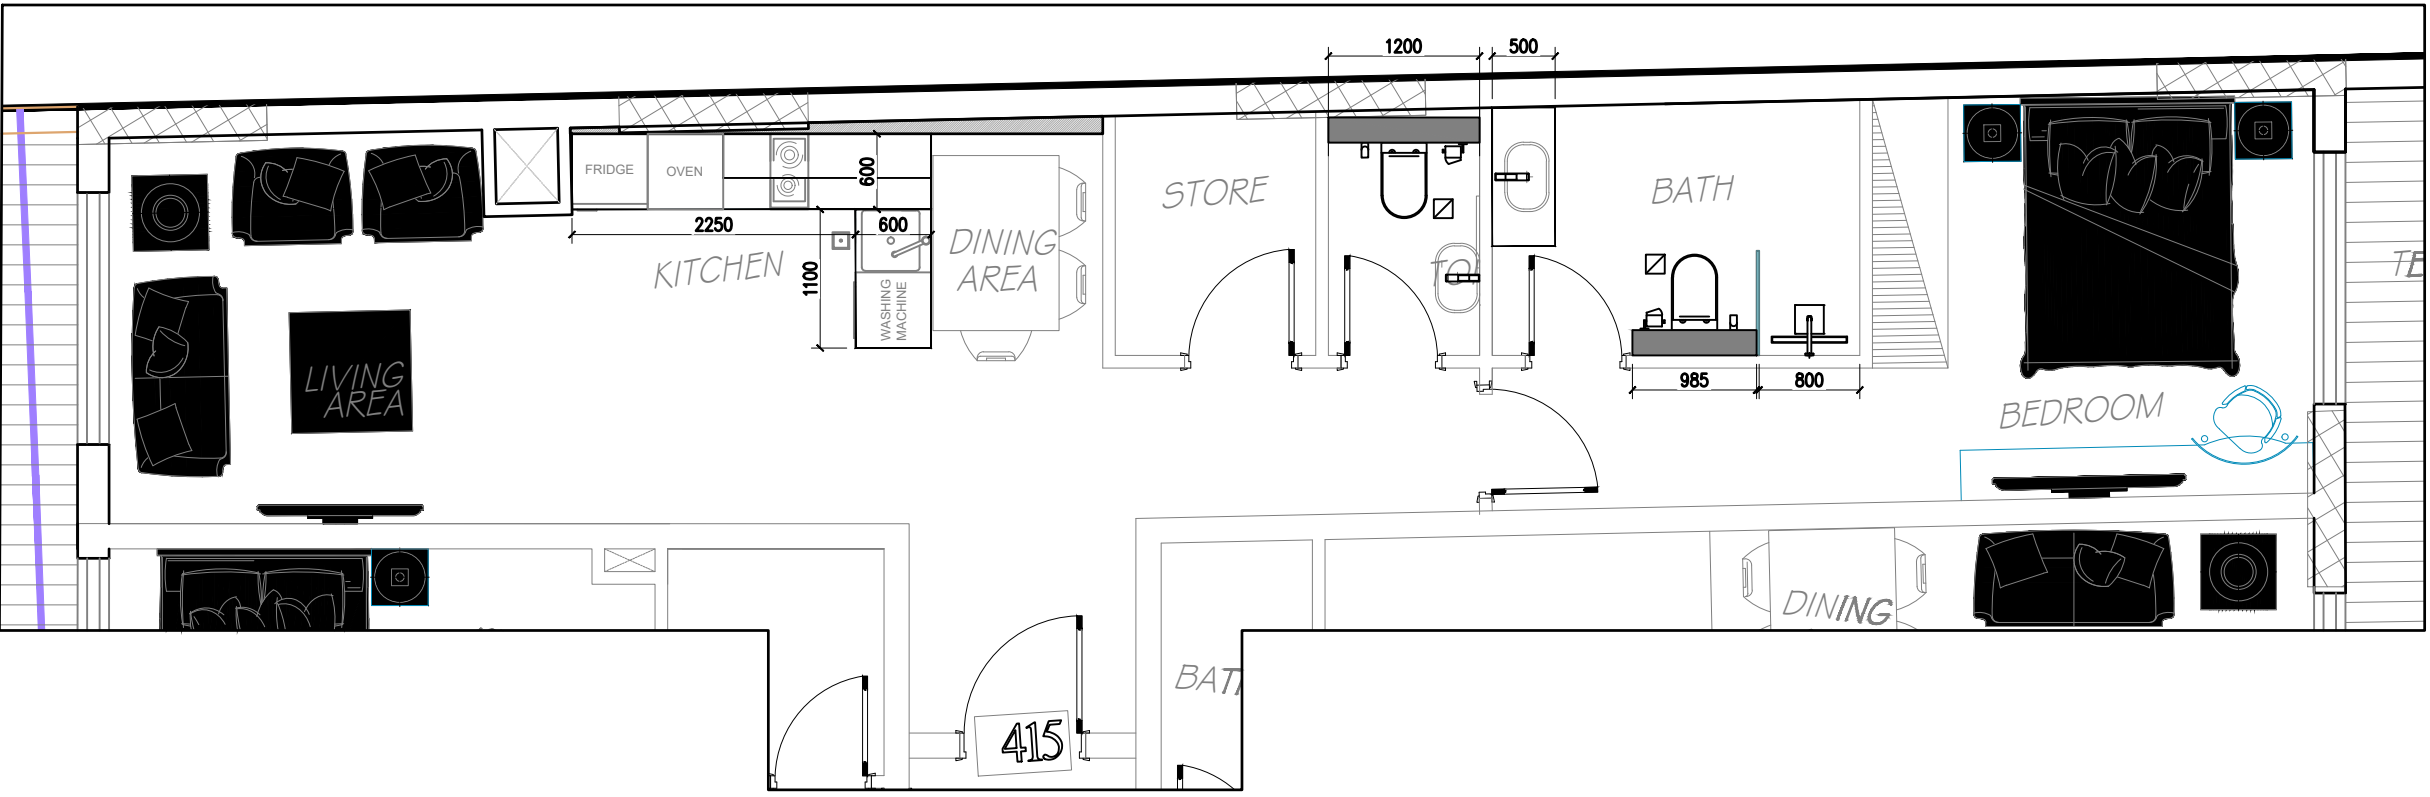


K (1BR)

REFERENCE LAYOUT PLAN

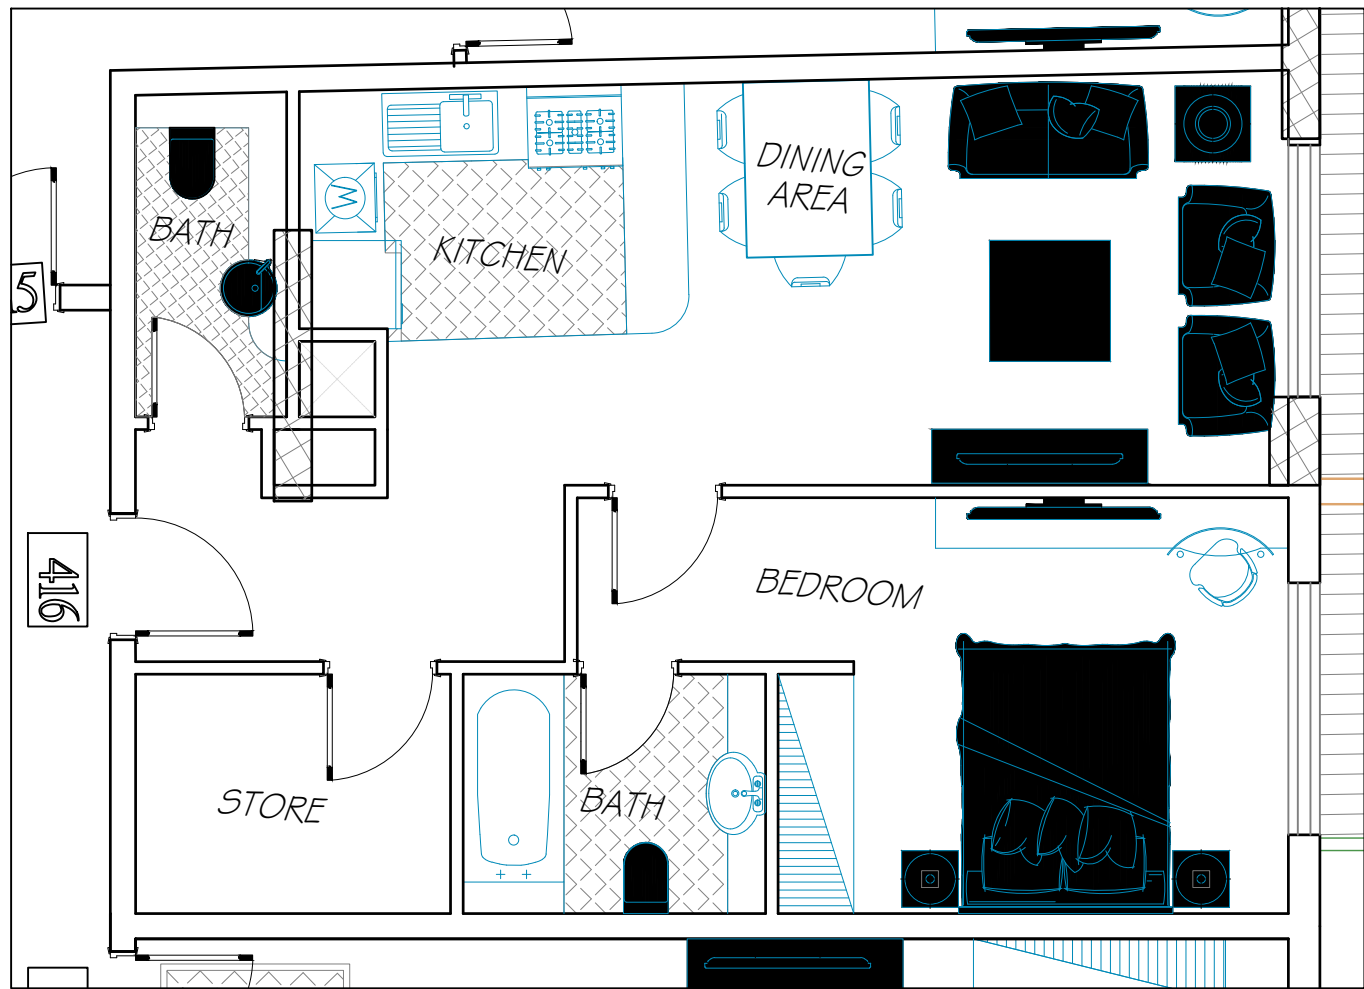


L (1BR)

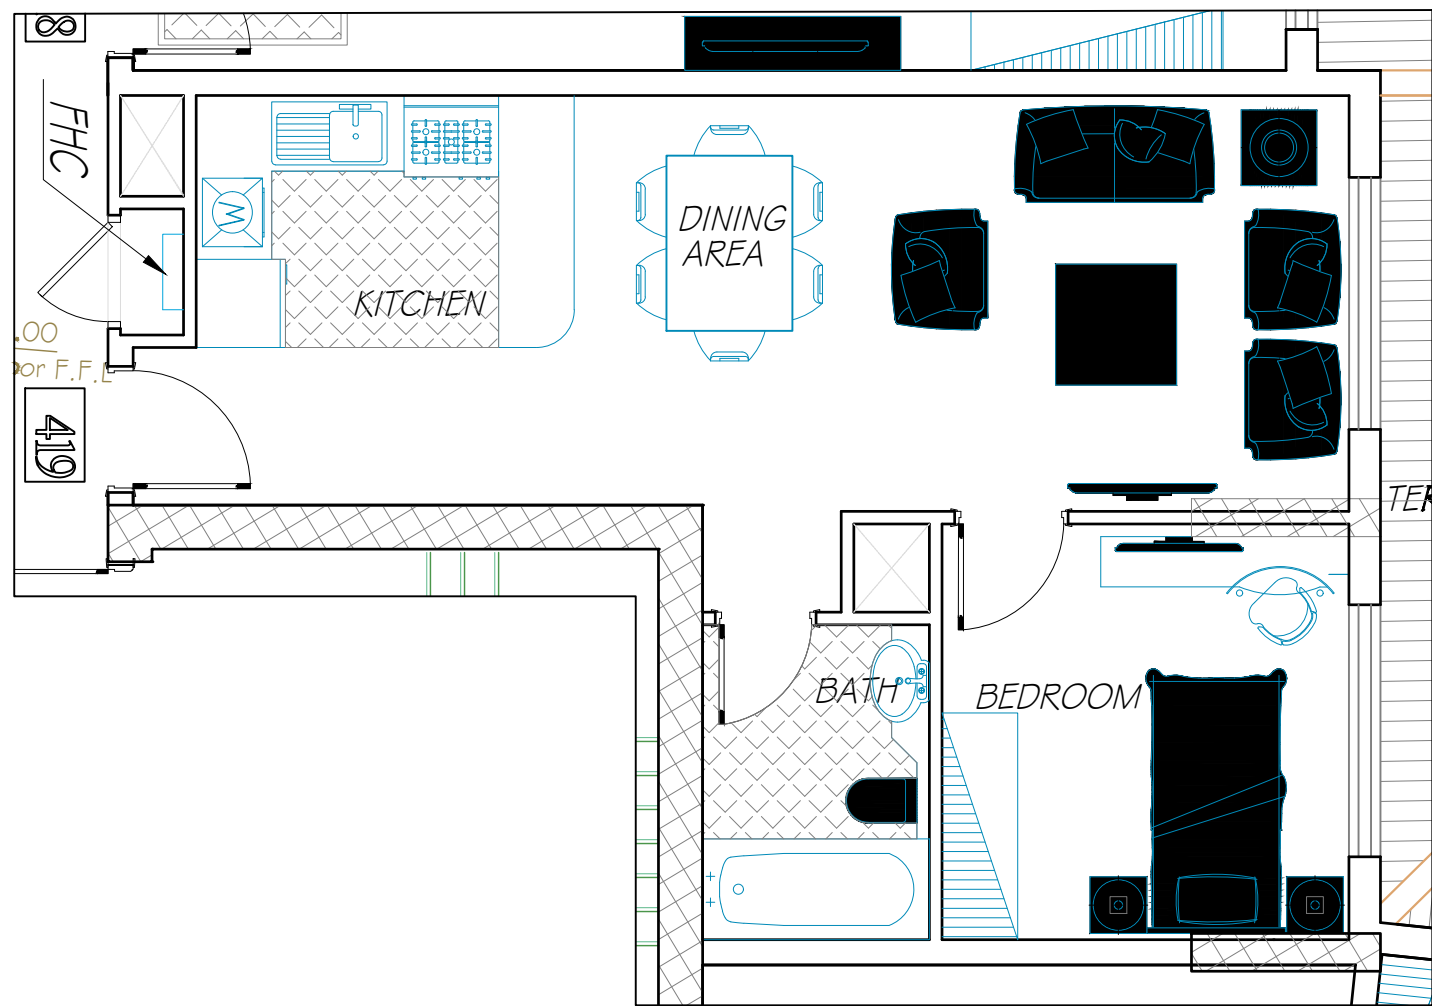


M (1BR)

PROPOSED LAYOUT PLAN (REV.01)

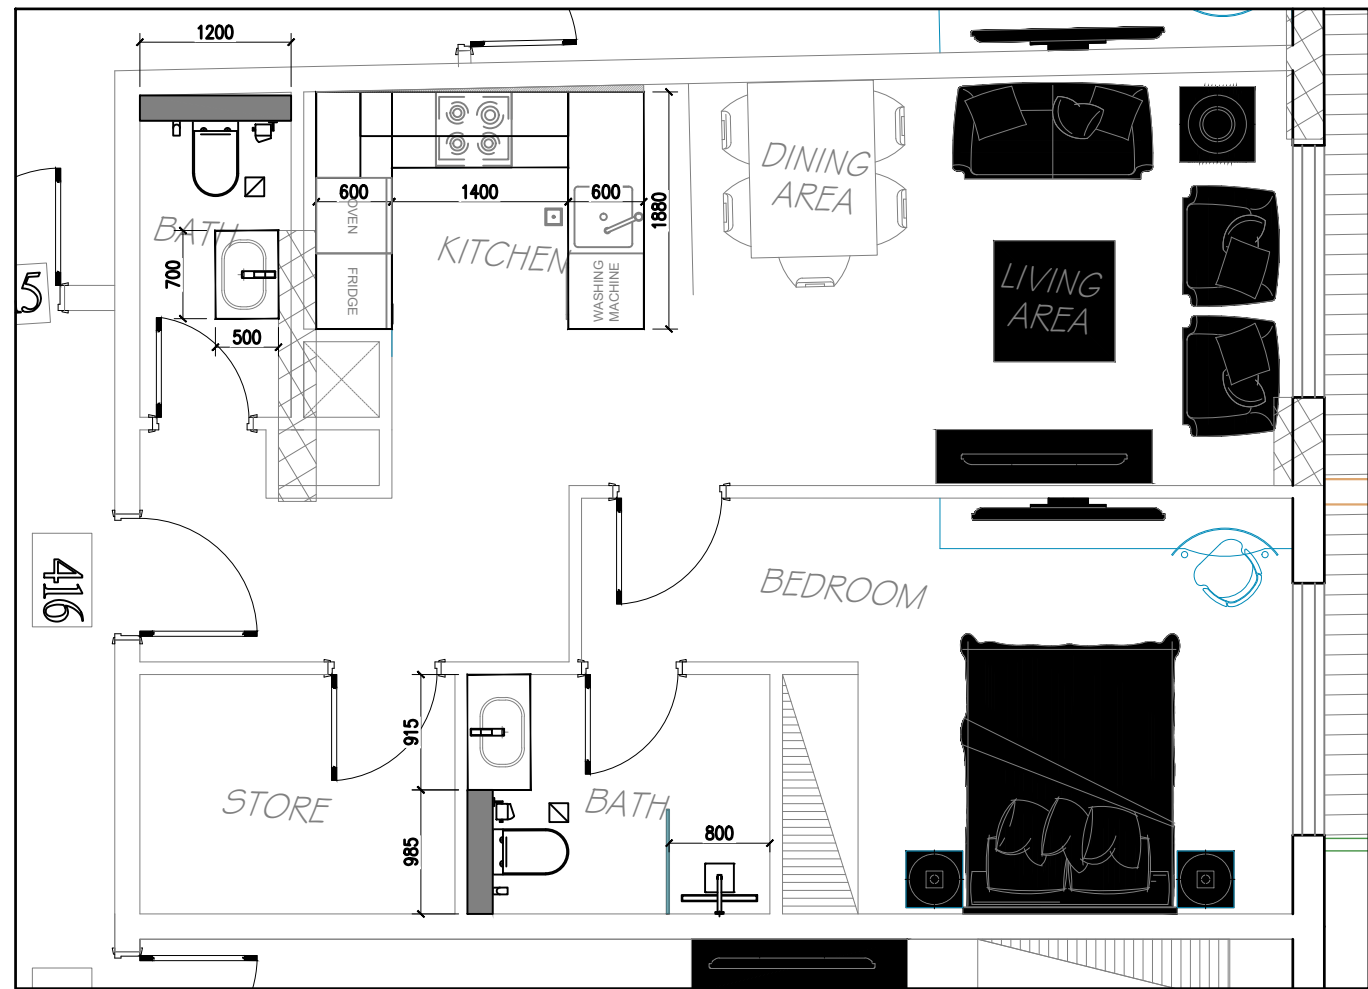


L (1BR)

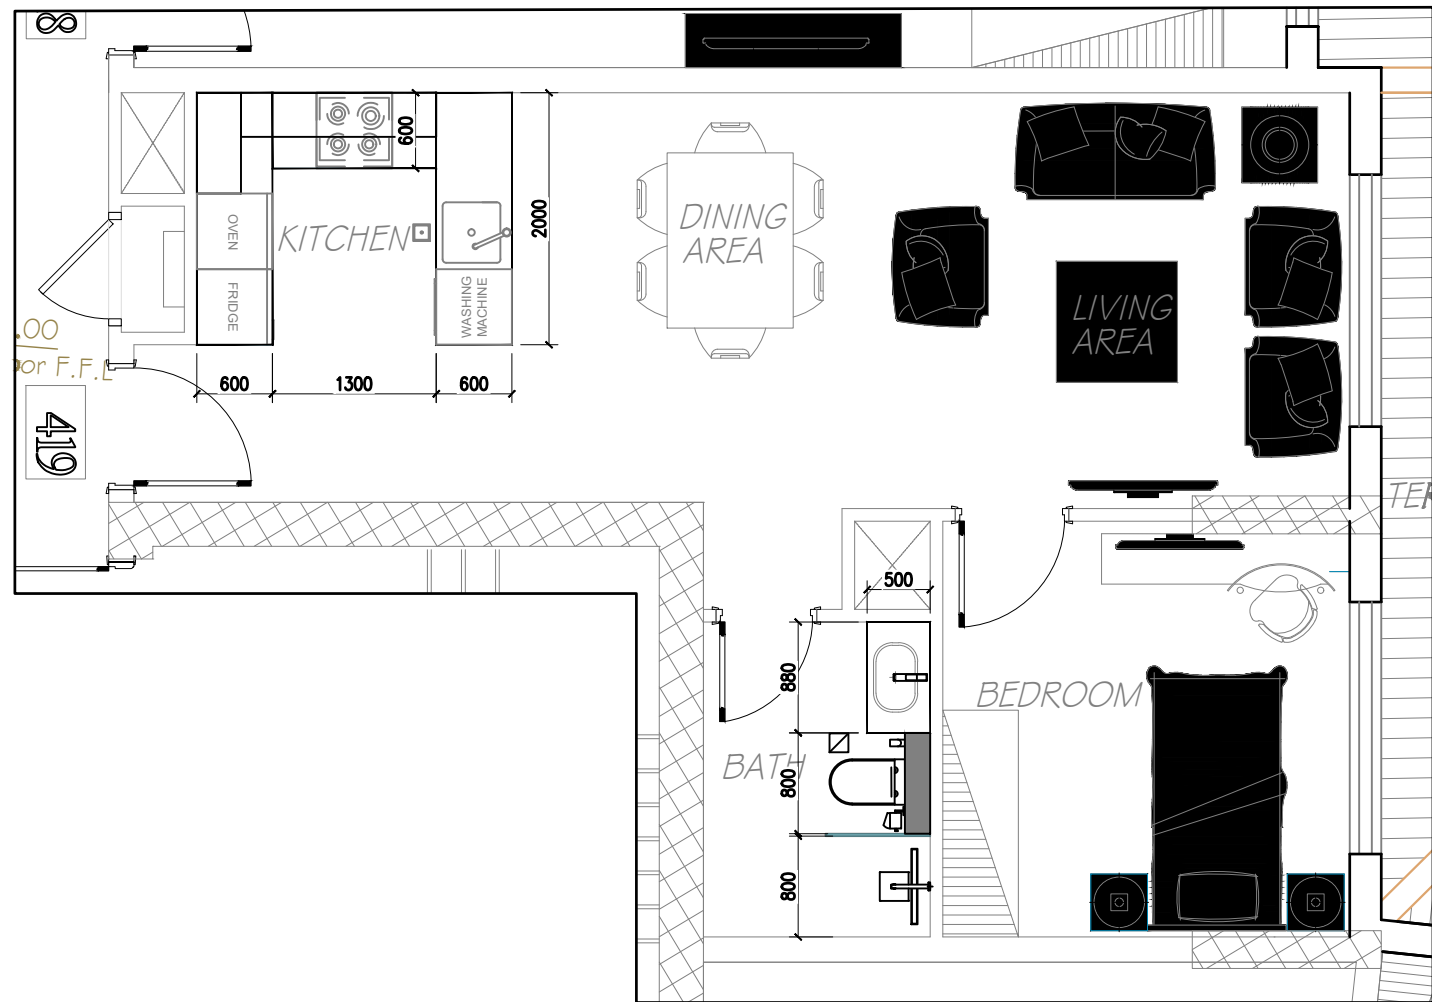


M (1BR)


REFERENCE LAYOUT PLAN

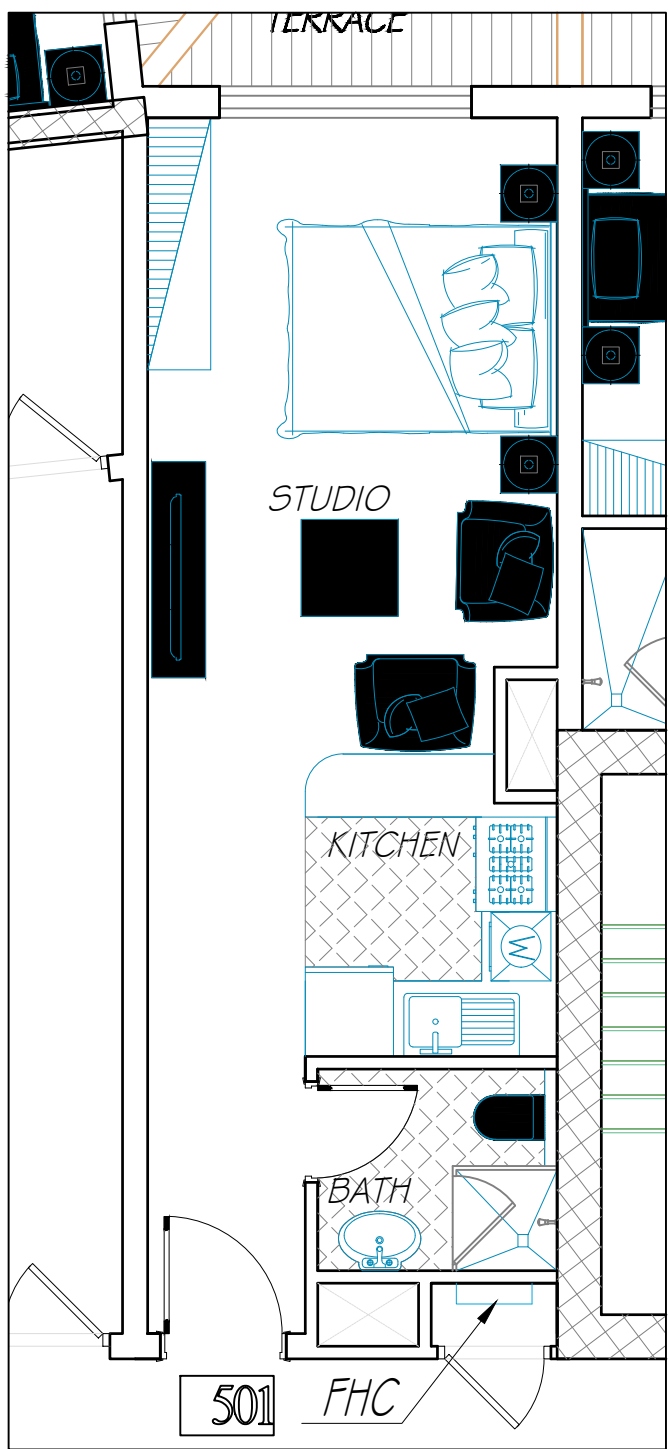


A (STUDIO)

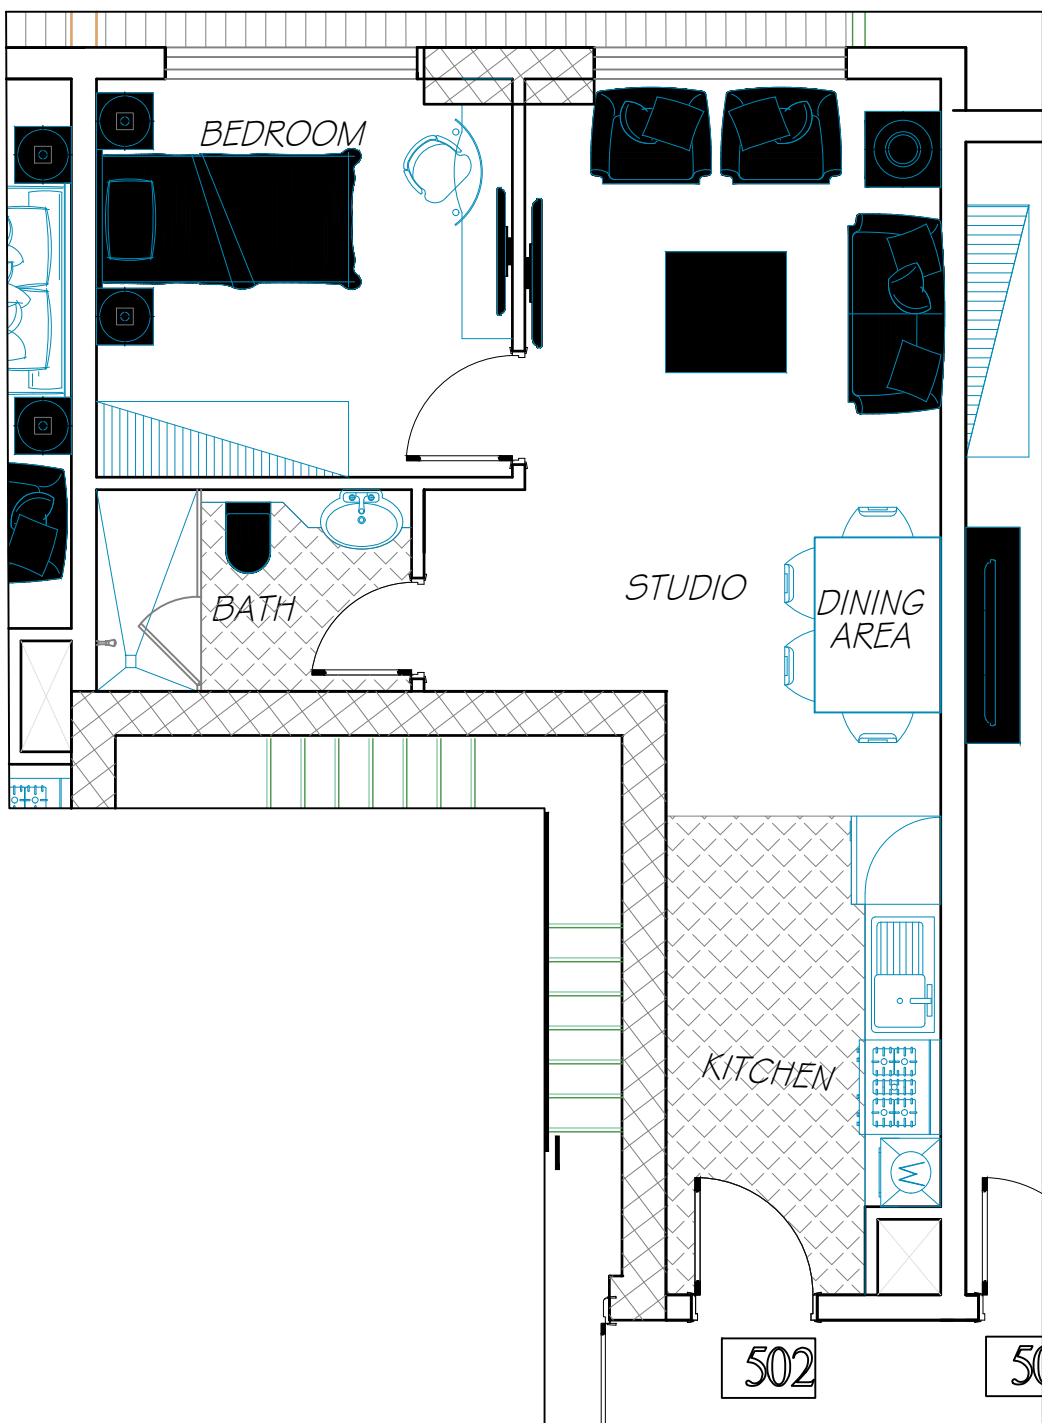


B (1BR)

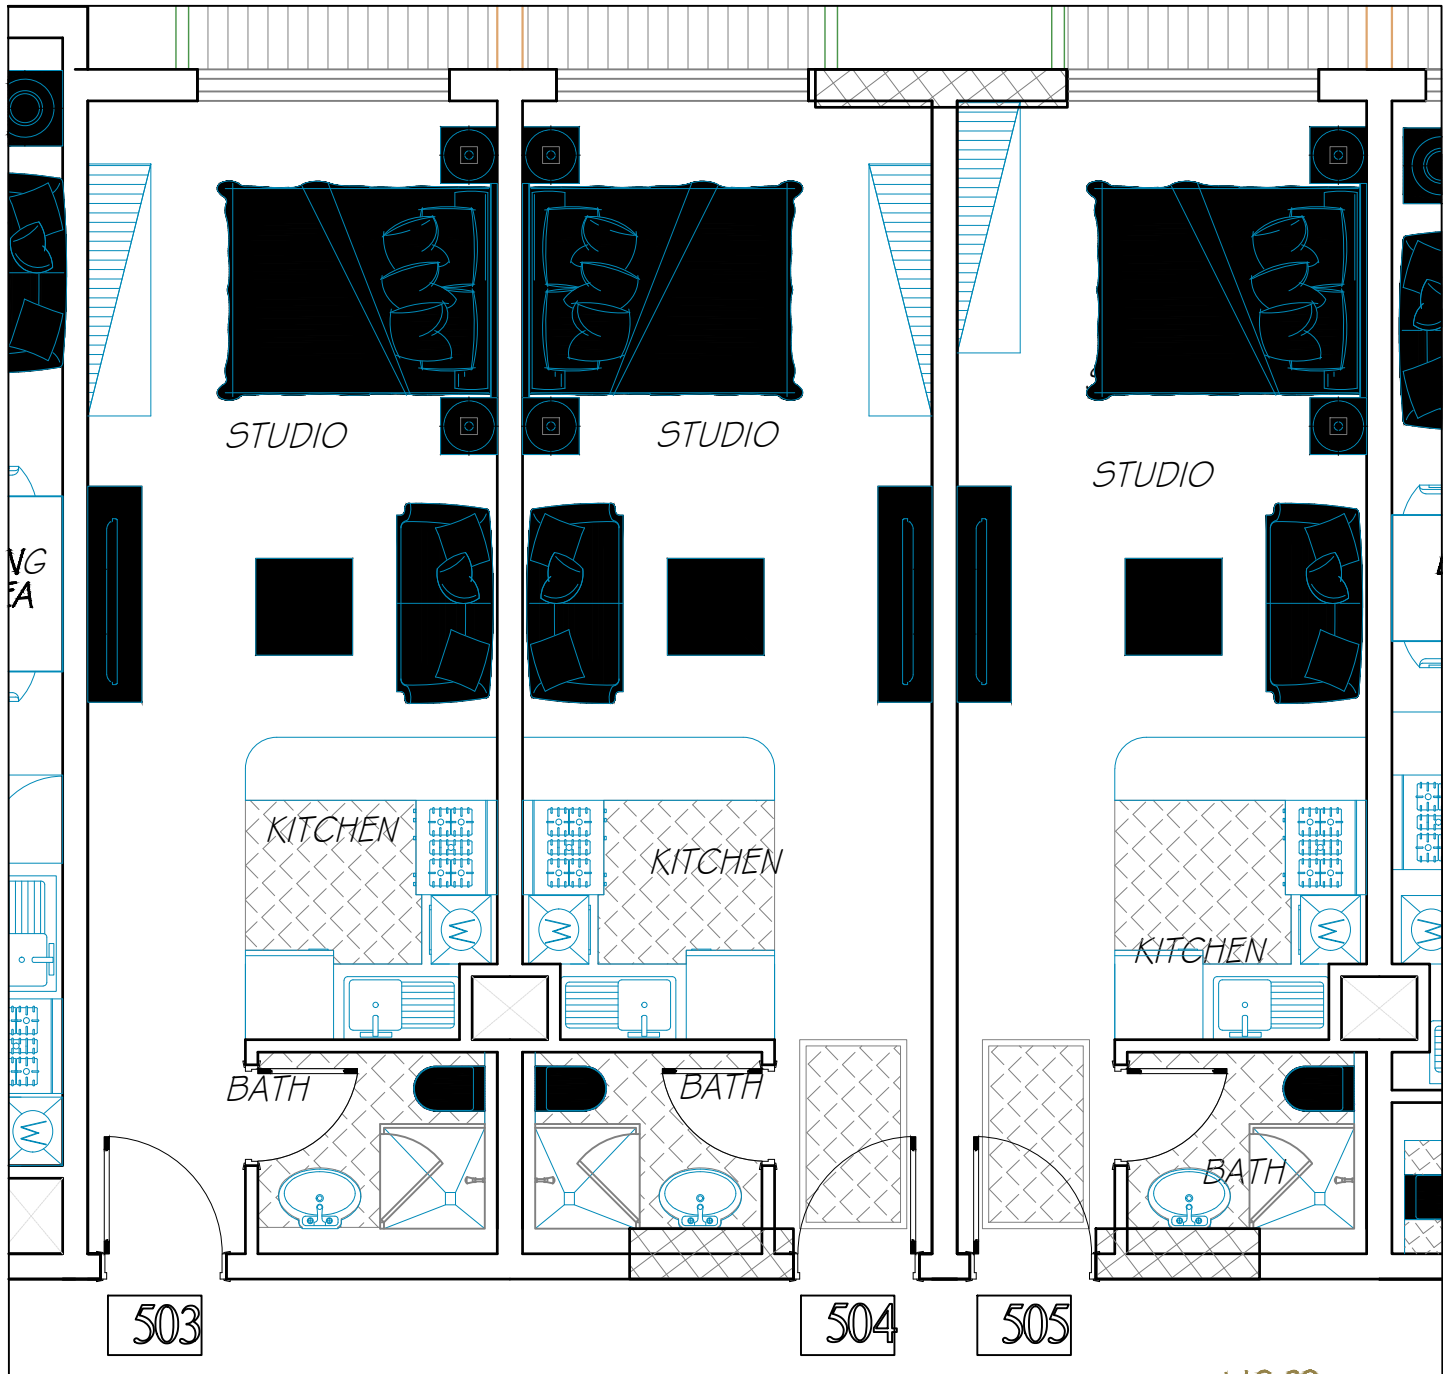


C (STUDIO)
5 UNITS - TYPICAL

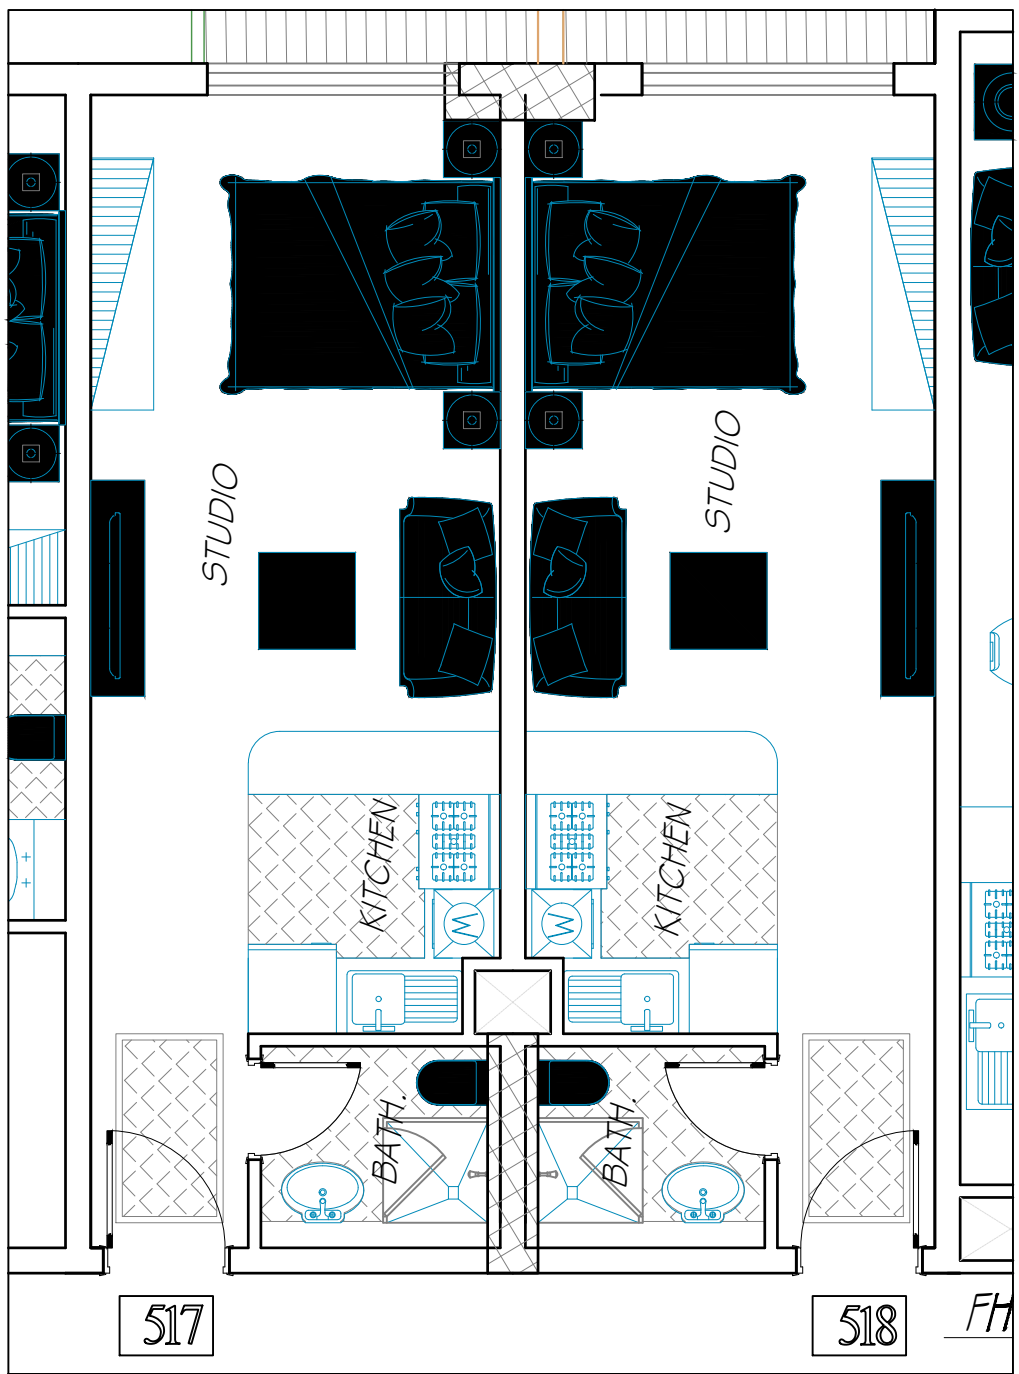


PROPOSED LAYOUT PLAN

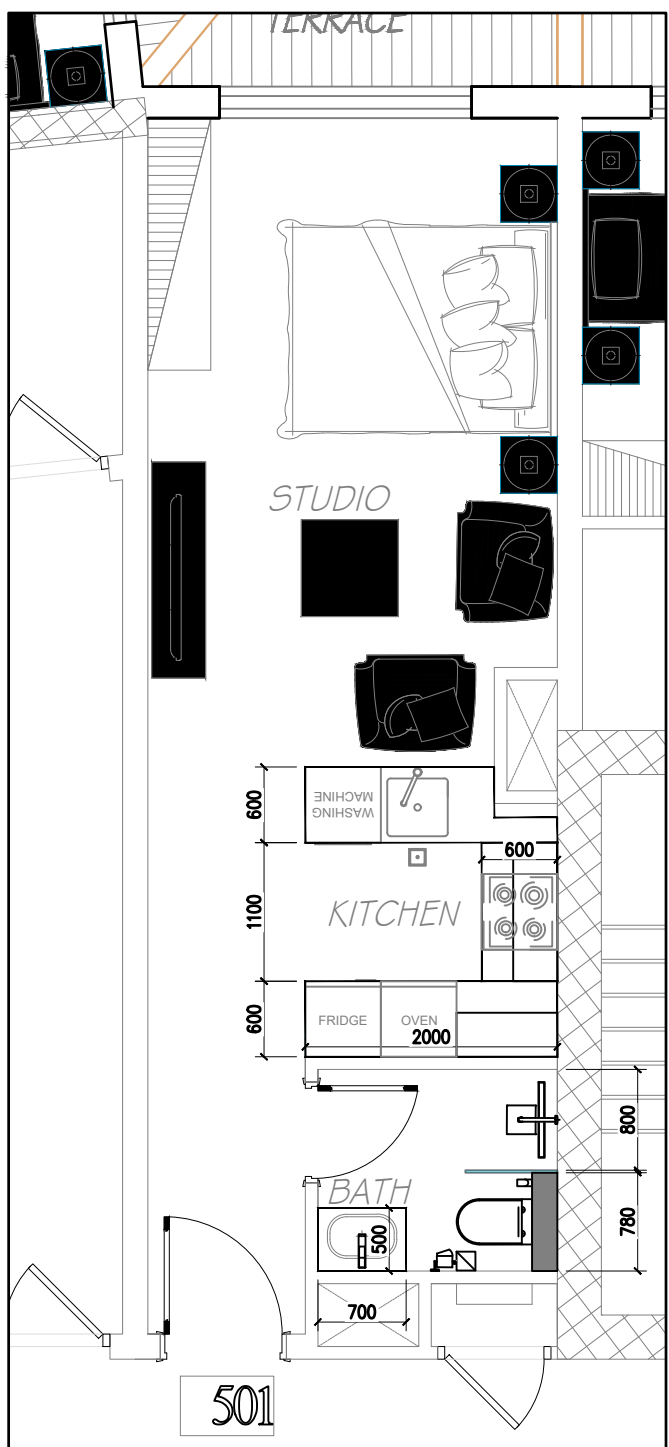


A (STUDIO)

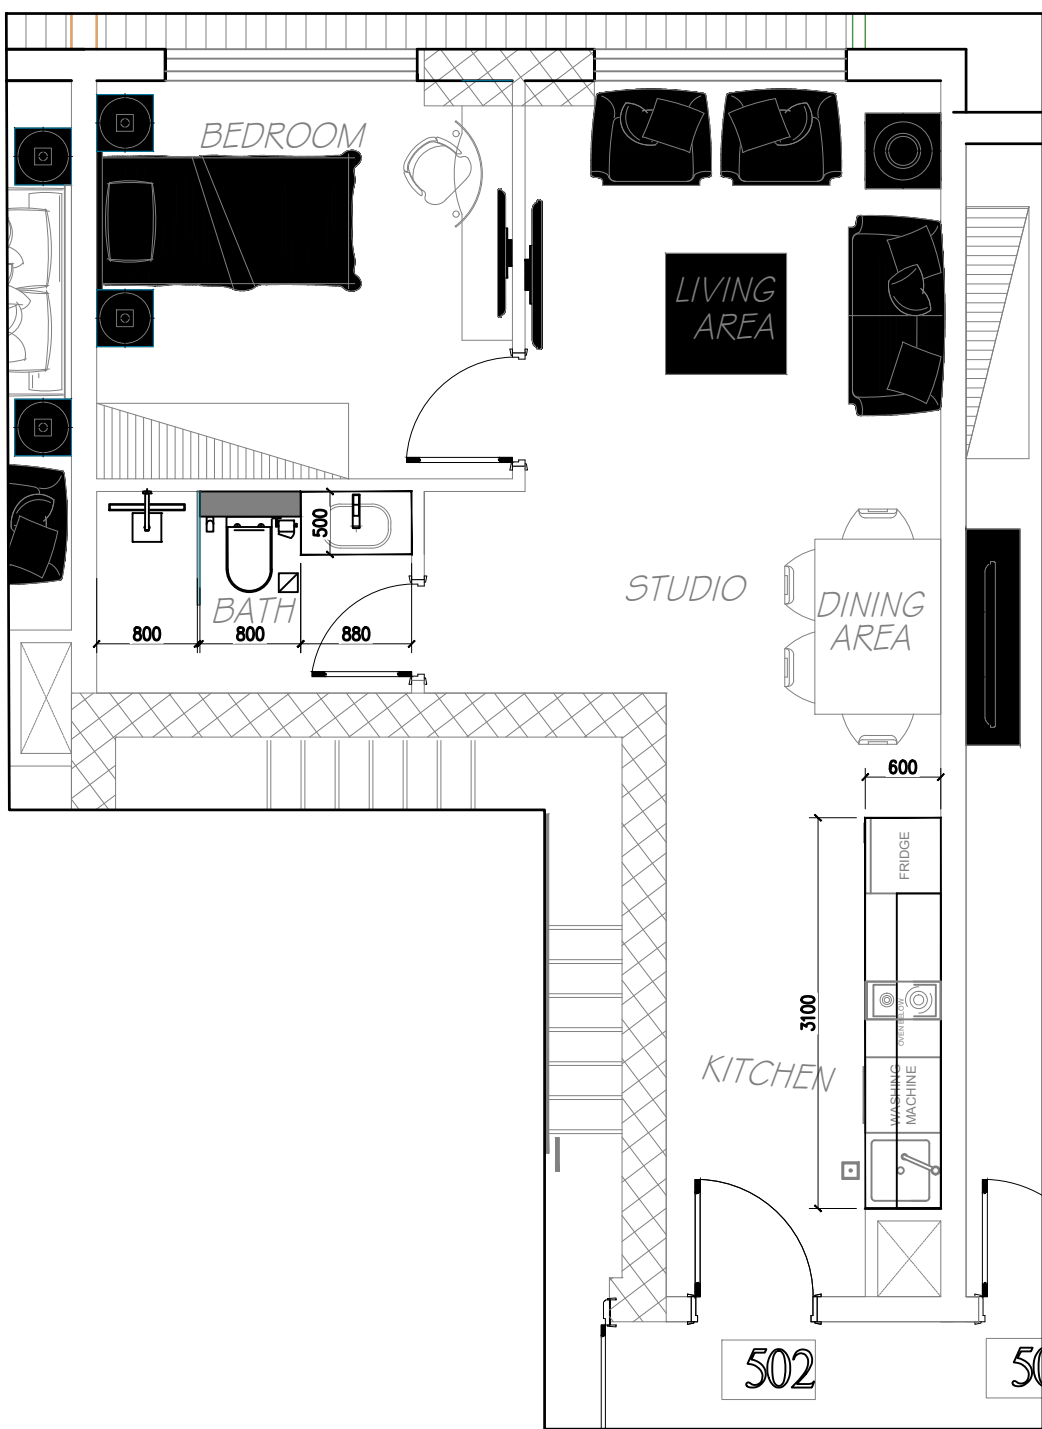


B (1BR)

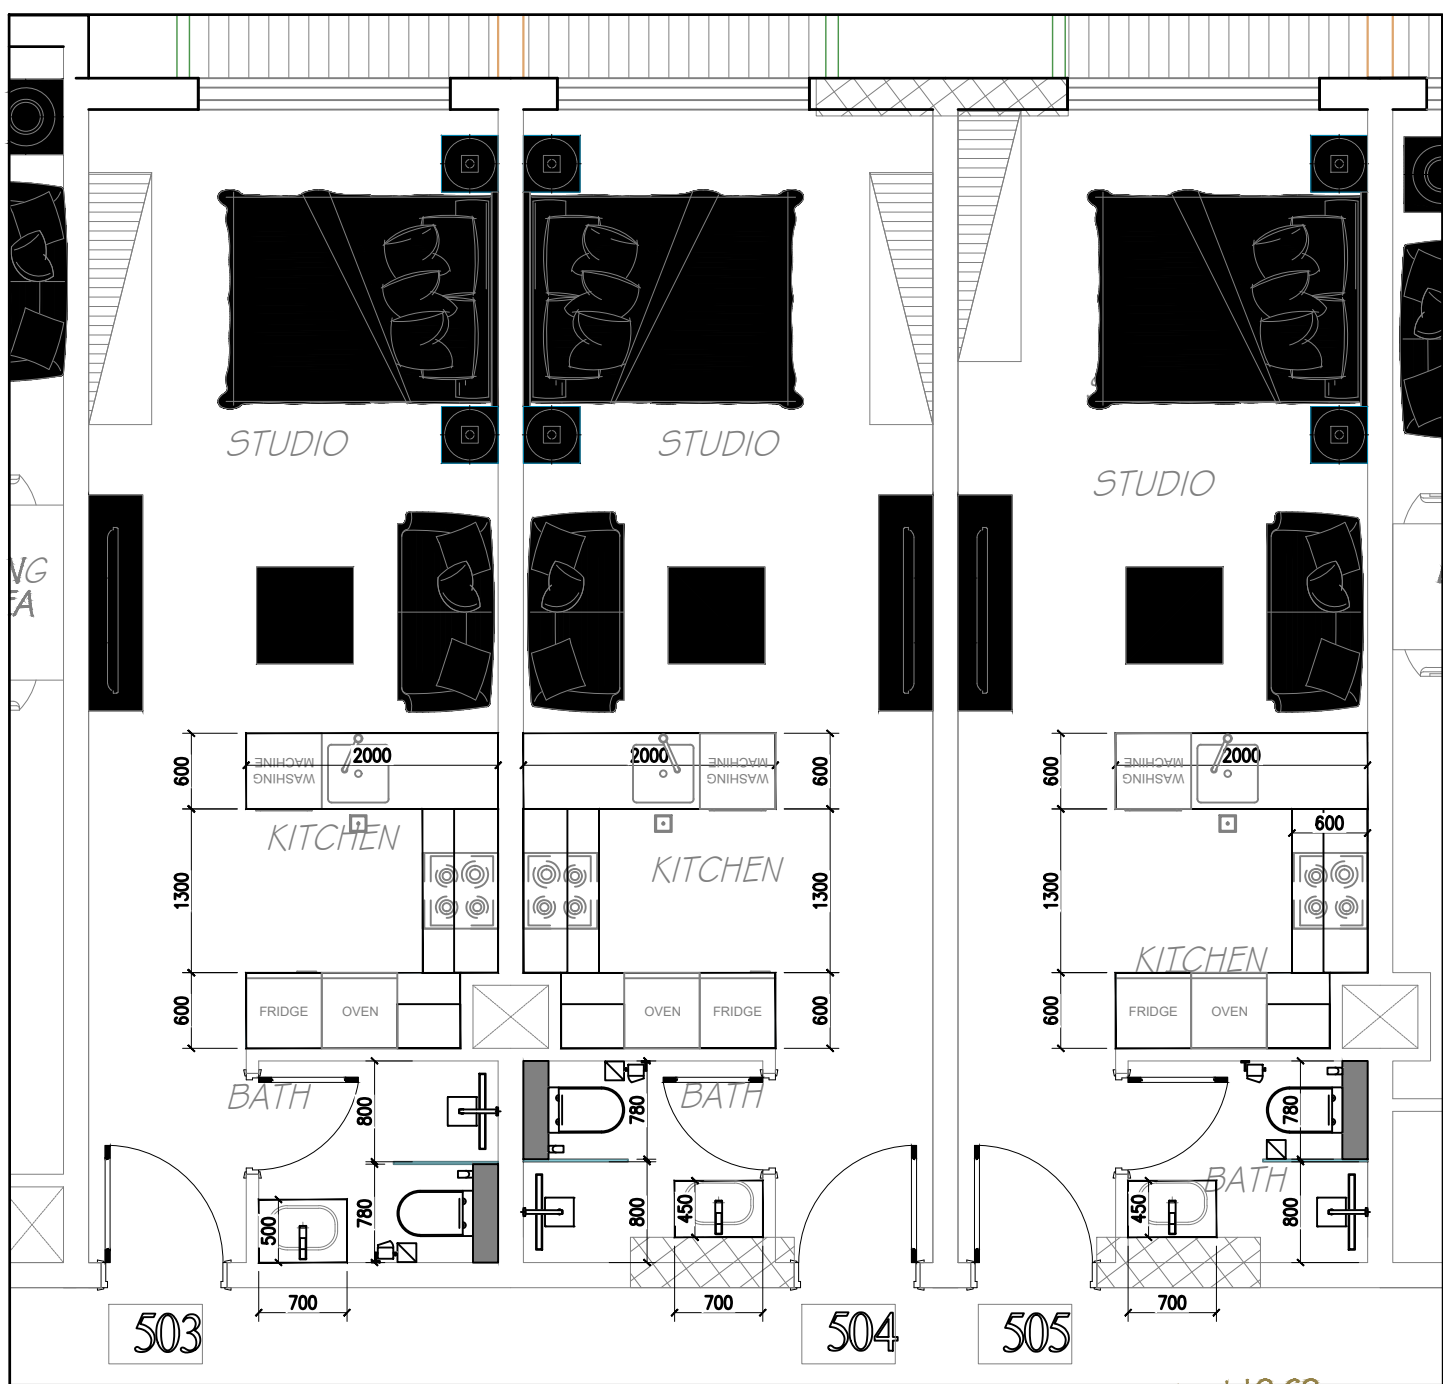


C (STUDIO)
5 UNITS - TYPICAL

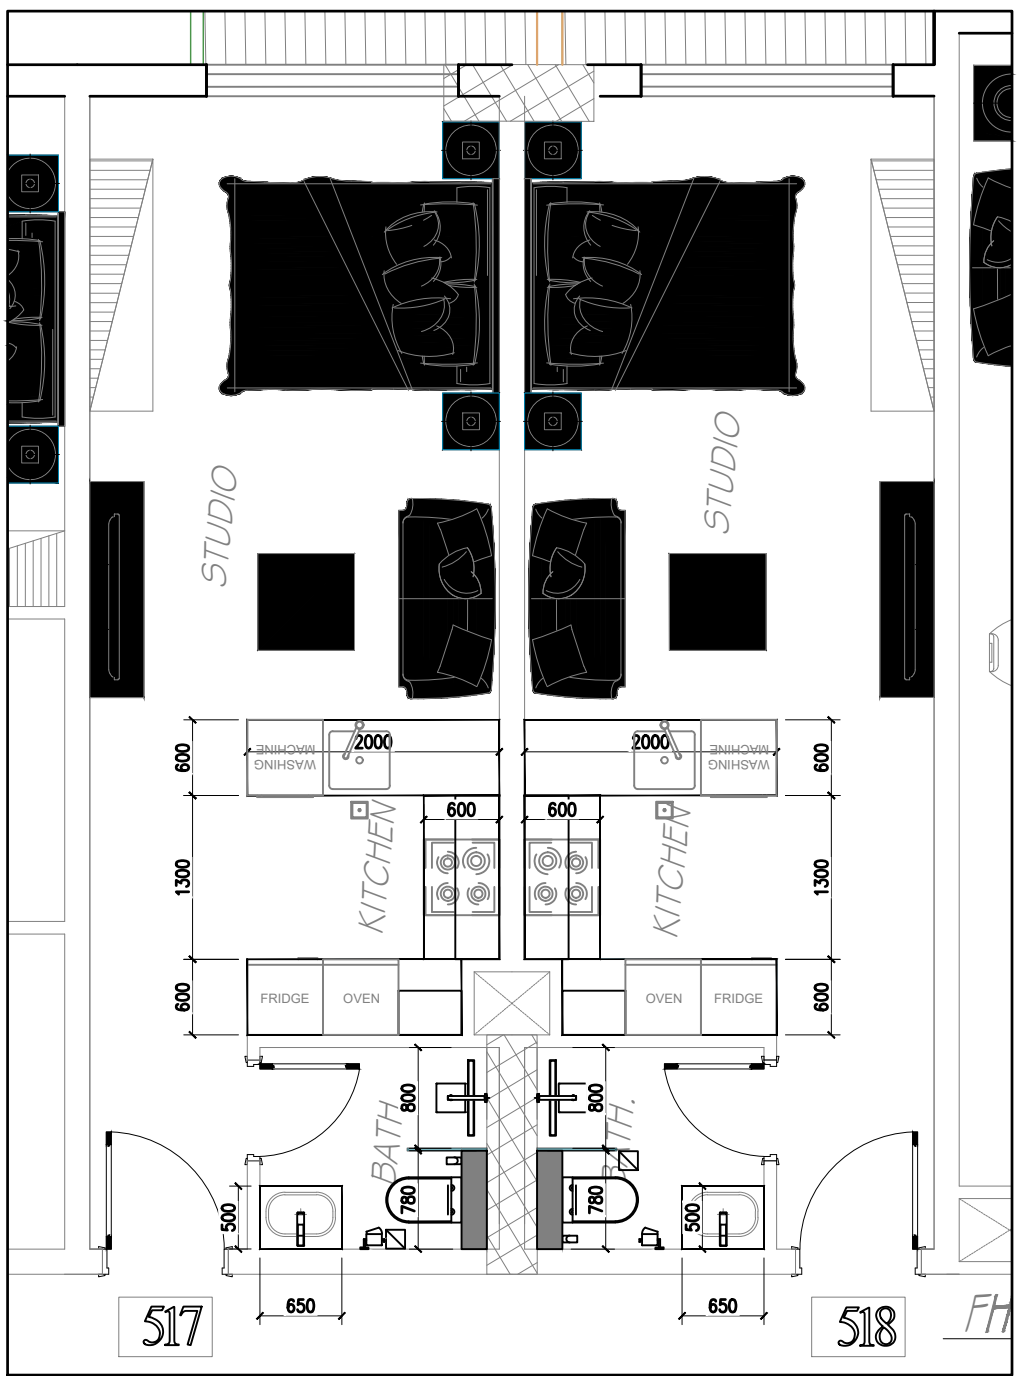

REFERENCE LAYOUT PLAN

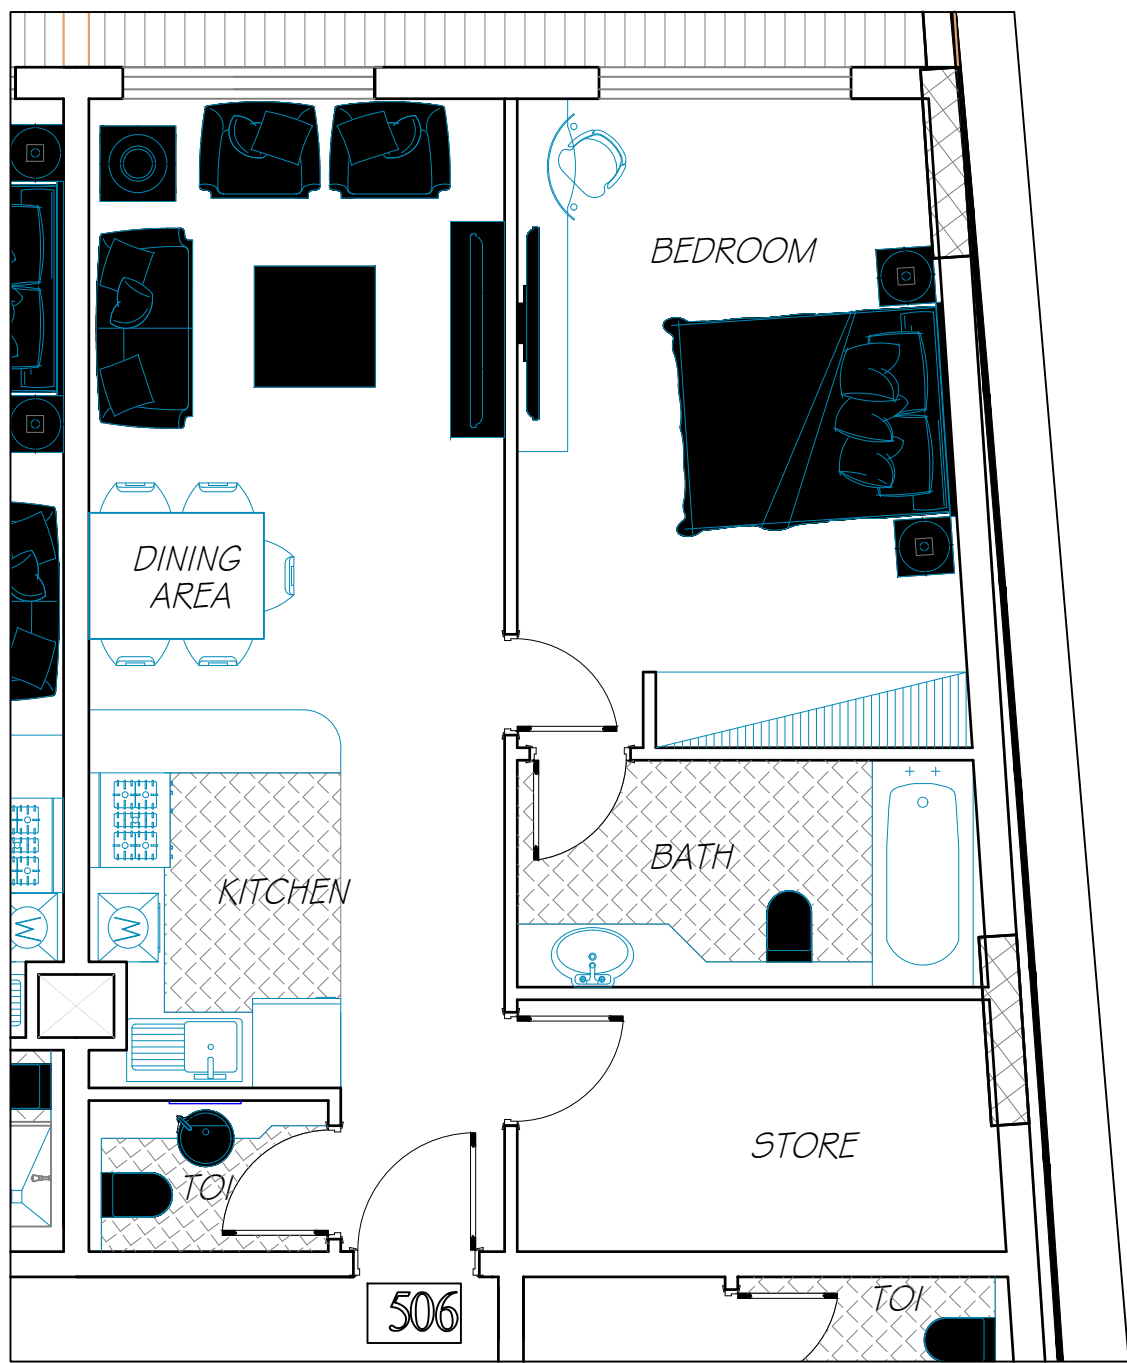


D (1BR)

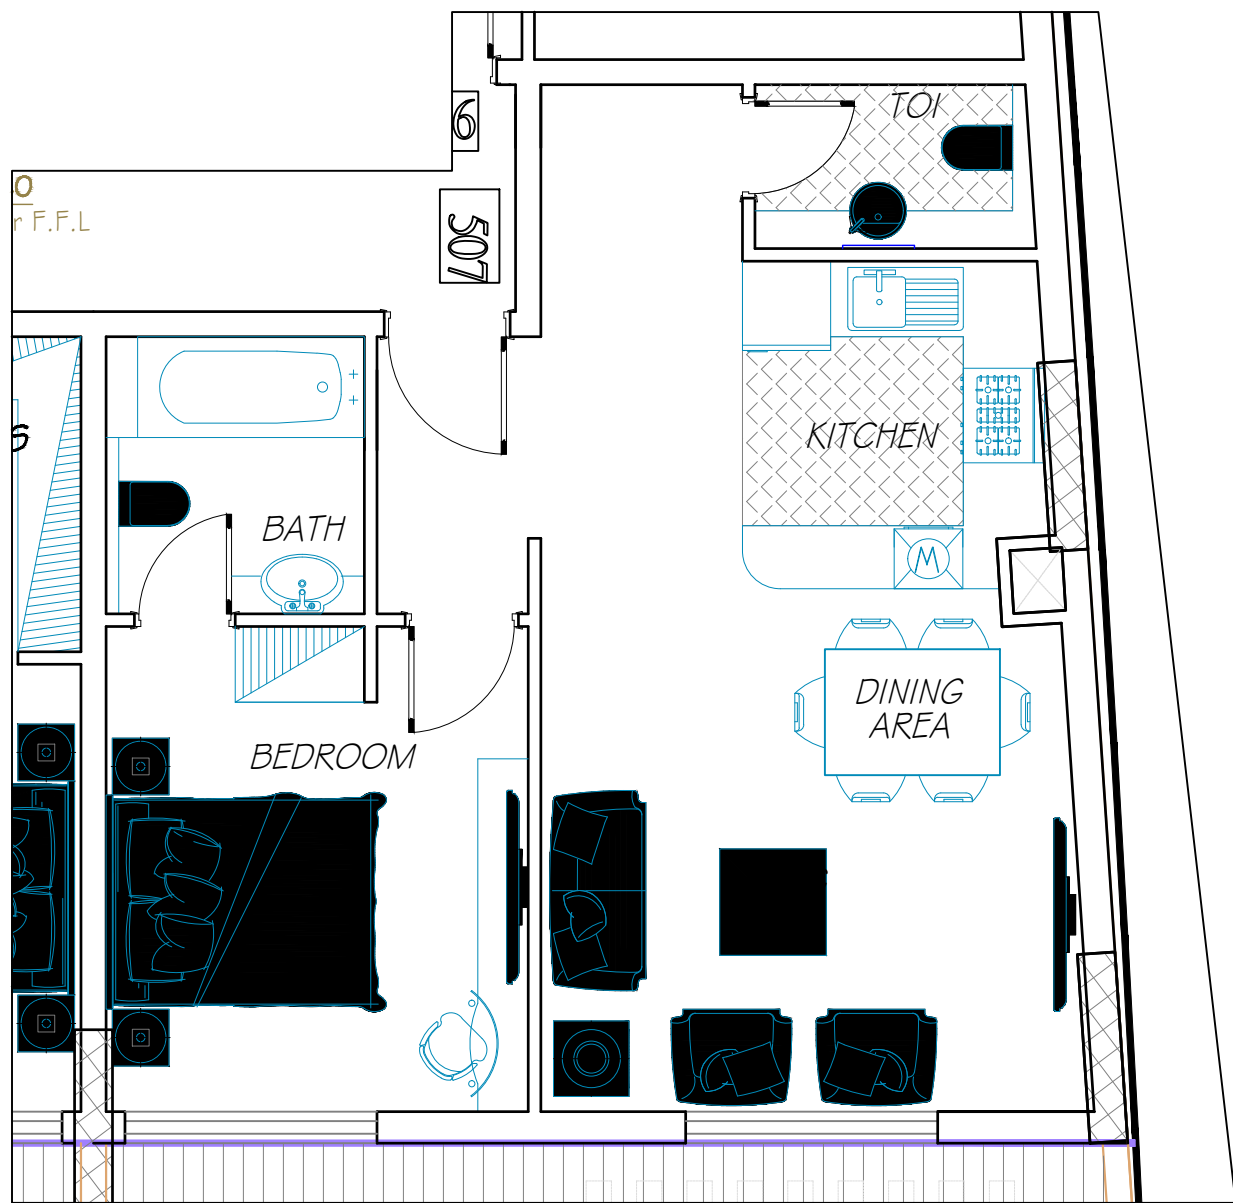


E (1BR)

PROPOSED LAYOUT PLAN

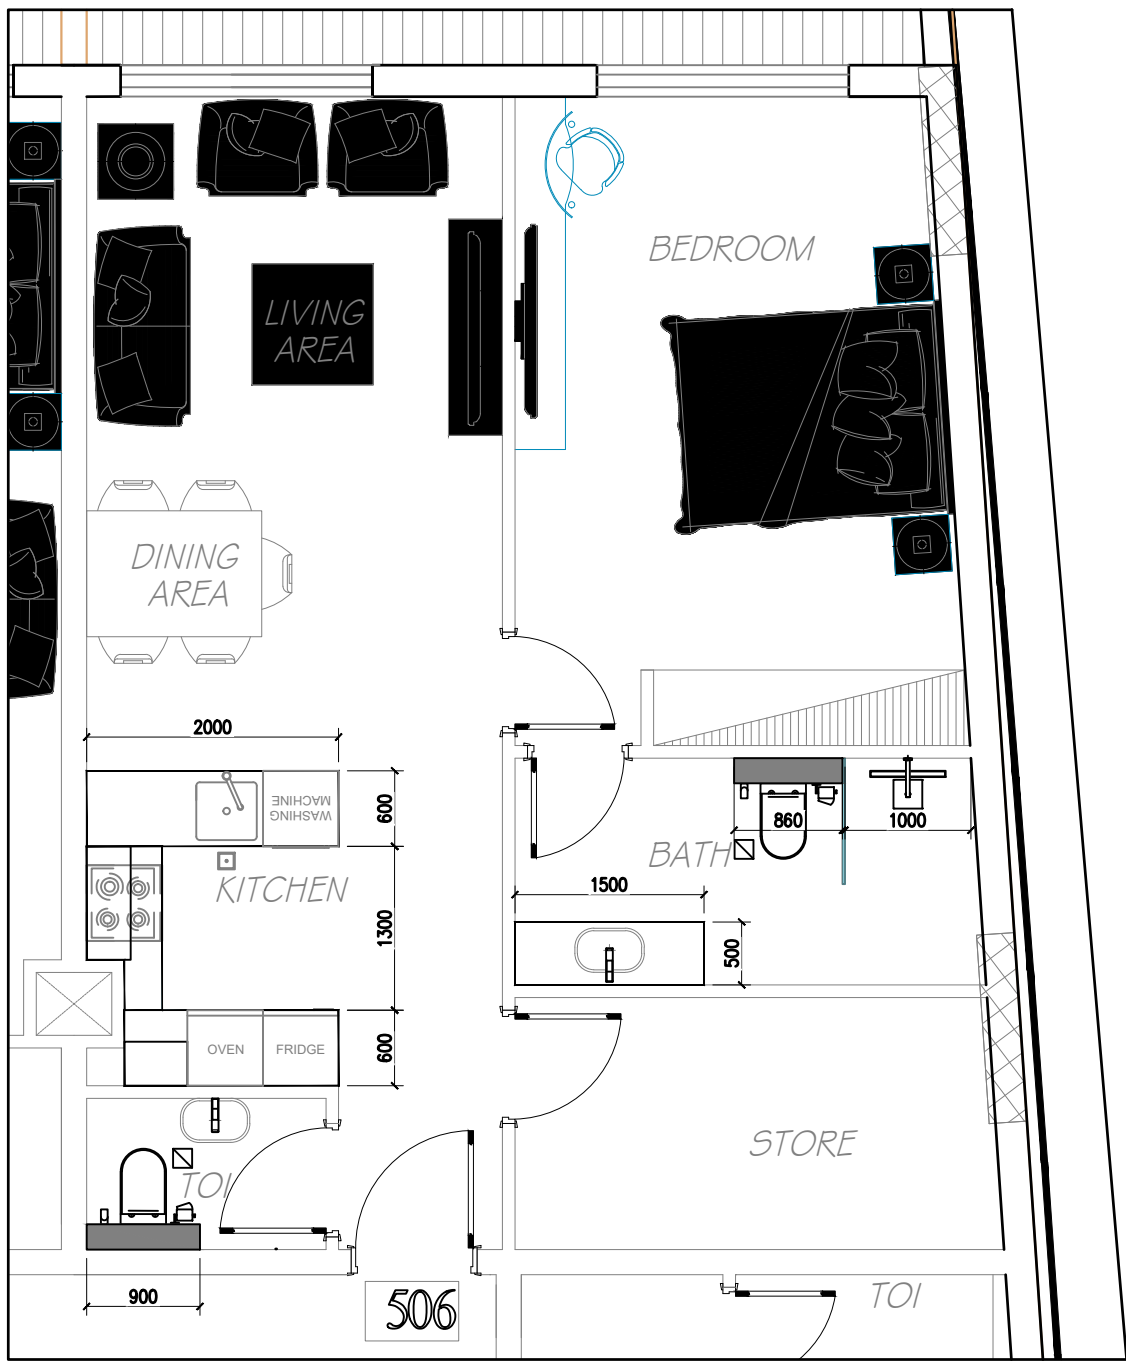


D (1BR)

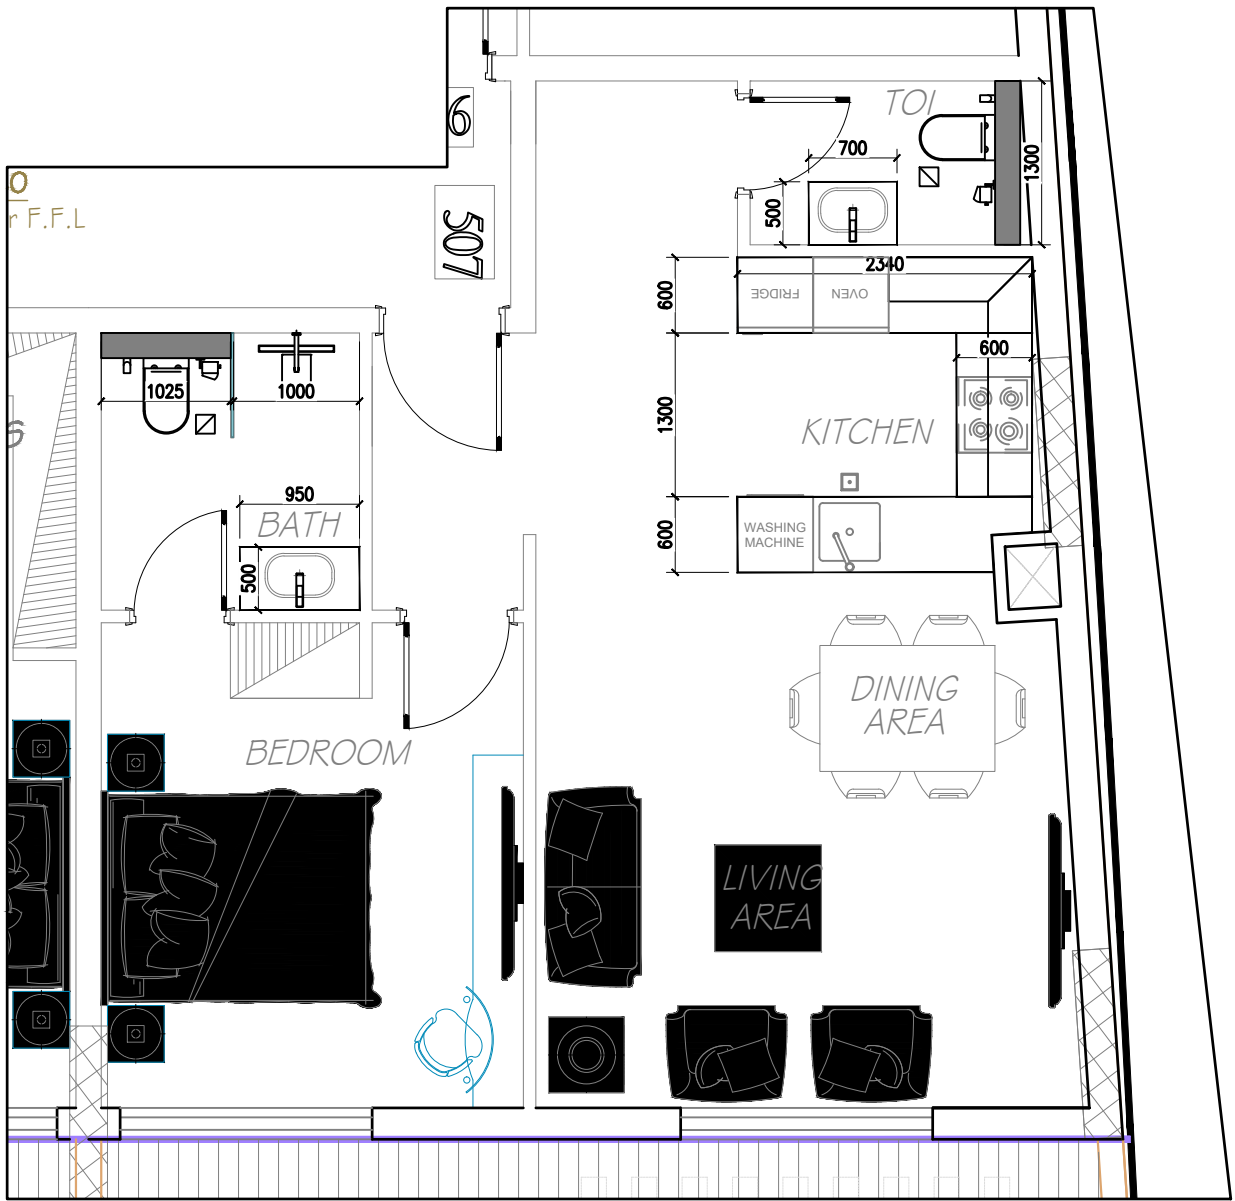


E (1BR)

REFERENCE LAYOUT PLAN

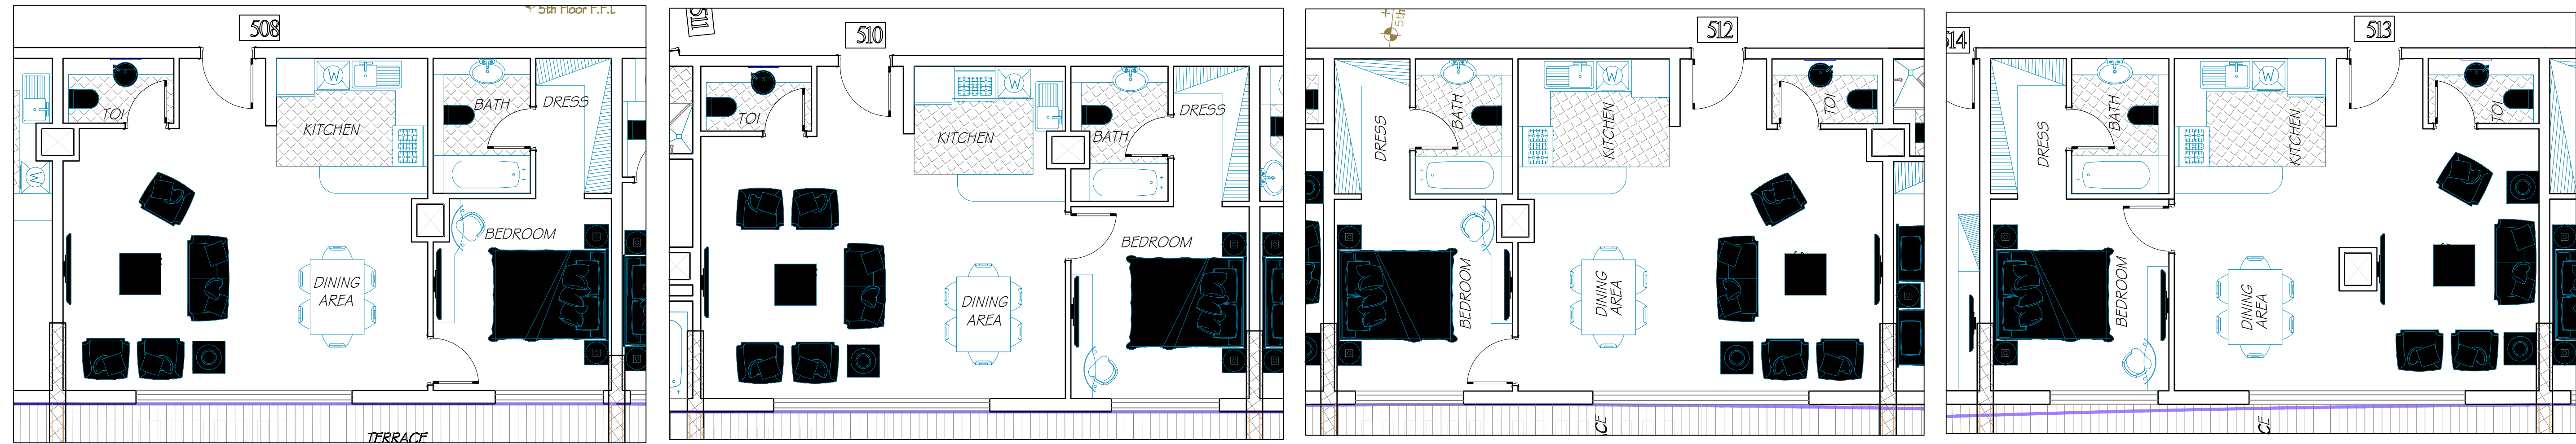


F (1BR)
4 UNITS - TYPICAL

PROPOSED LAYOUT PLAN

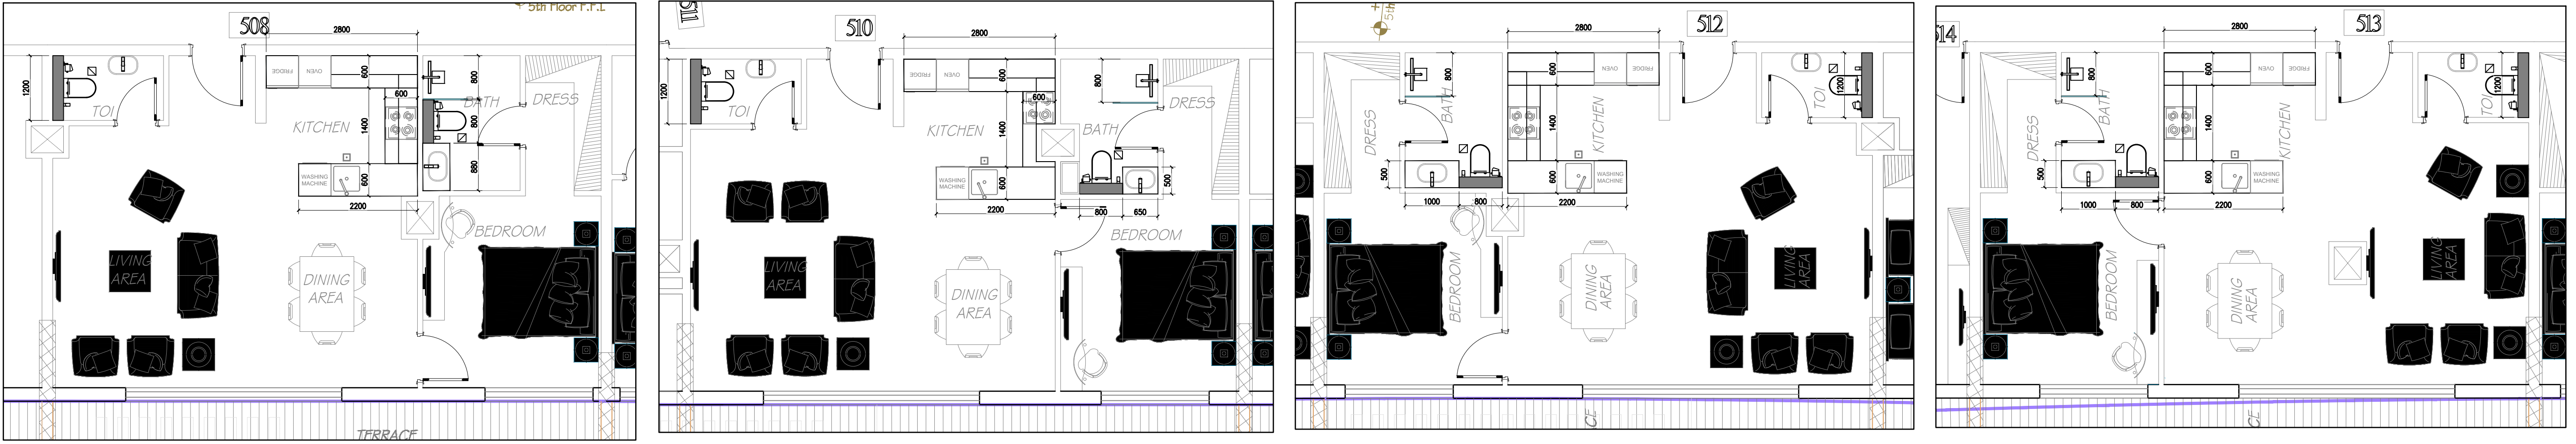


F (1BR)
4 UNITS - TYPICAL


REFERENCE LAYOUT PLAN

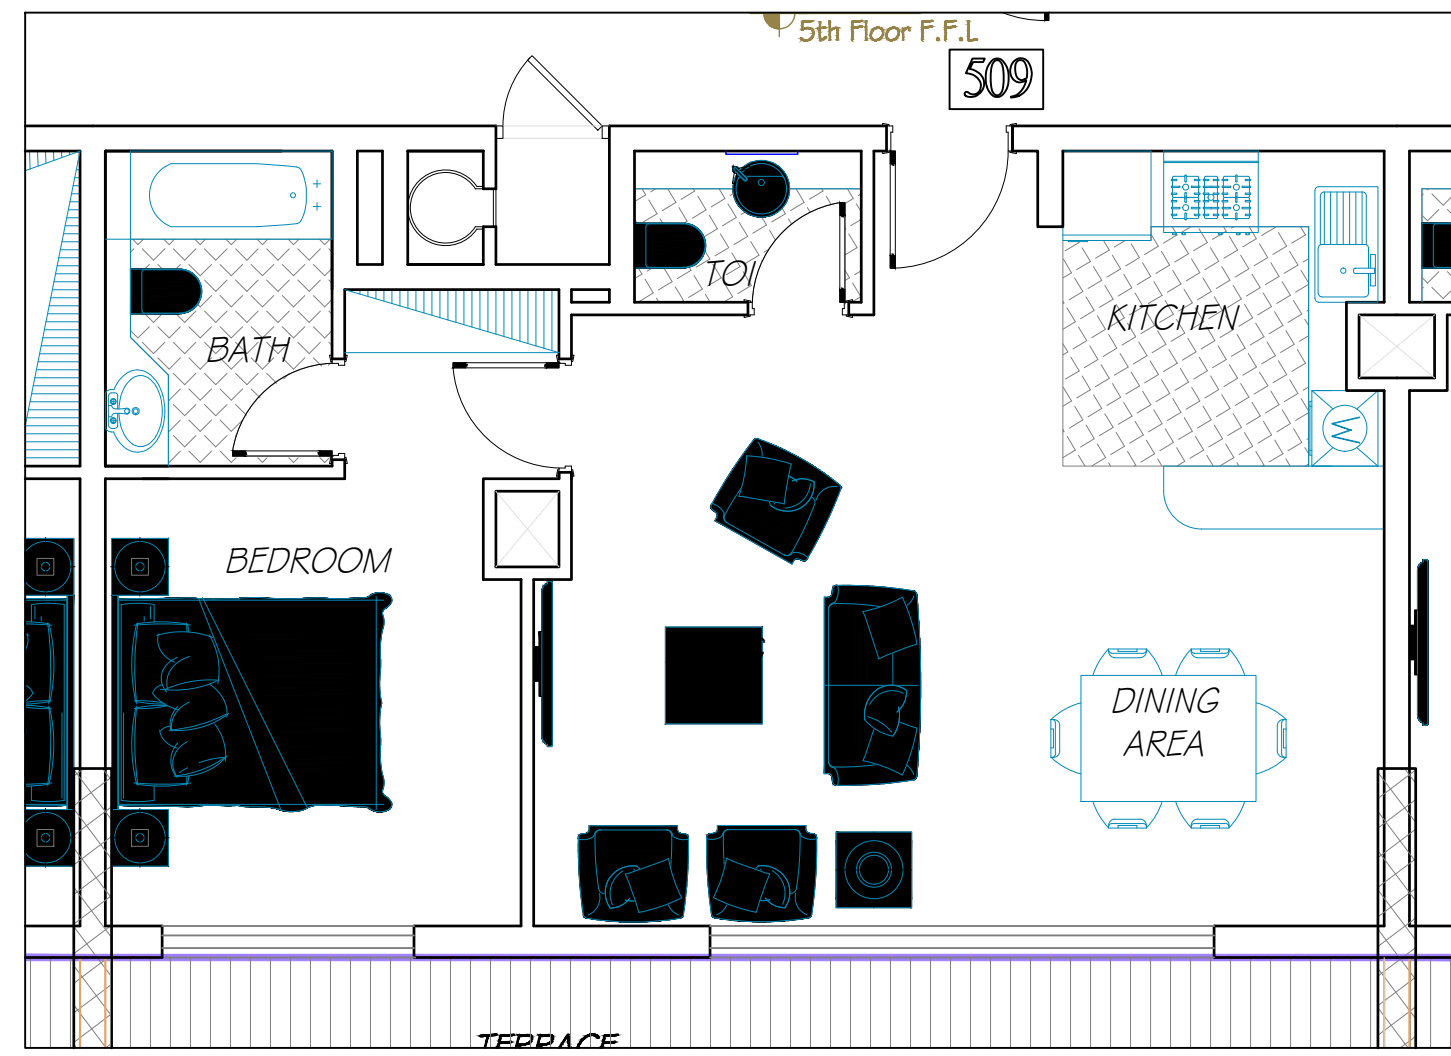

G (1BR)

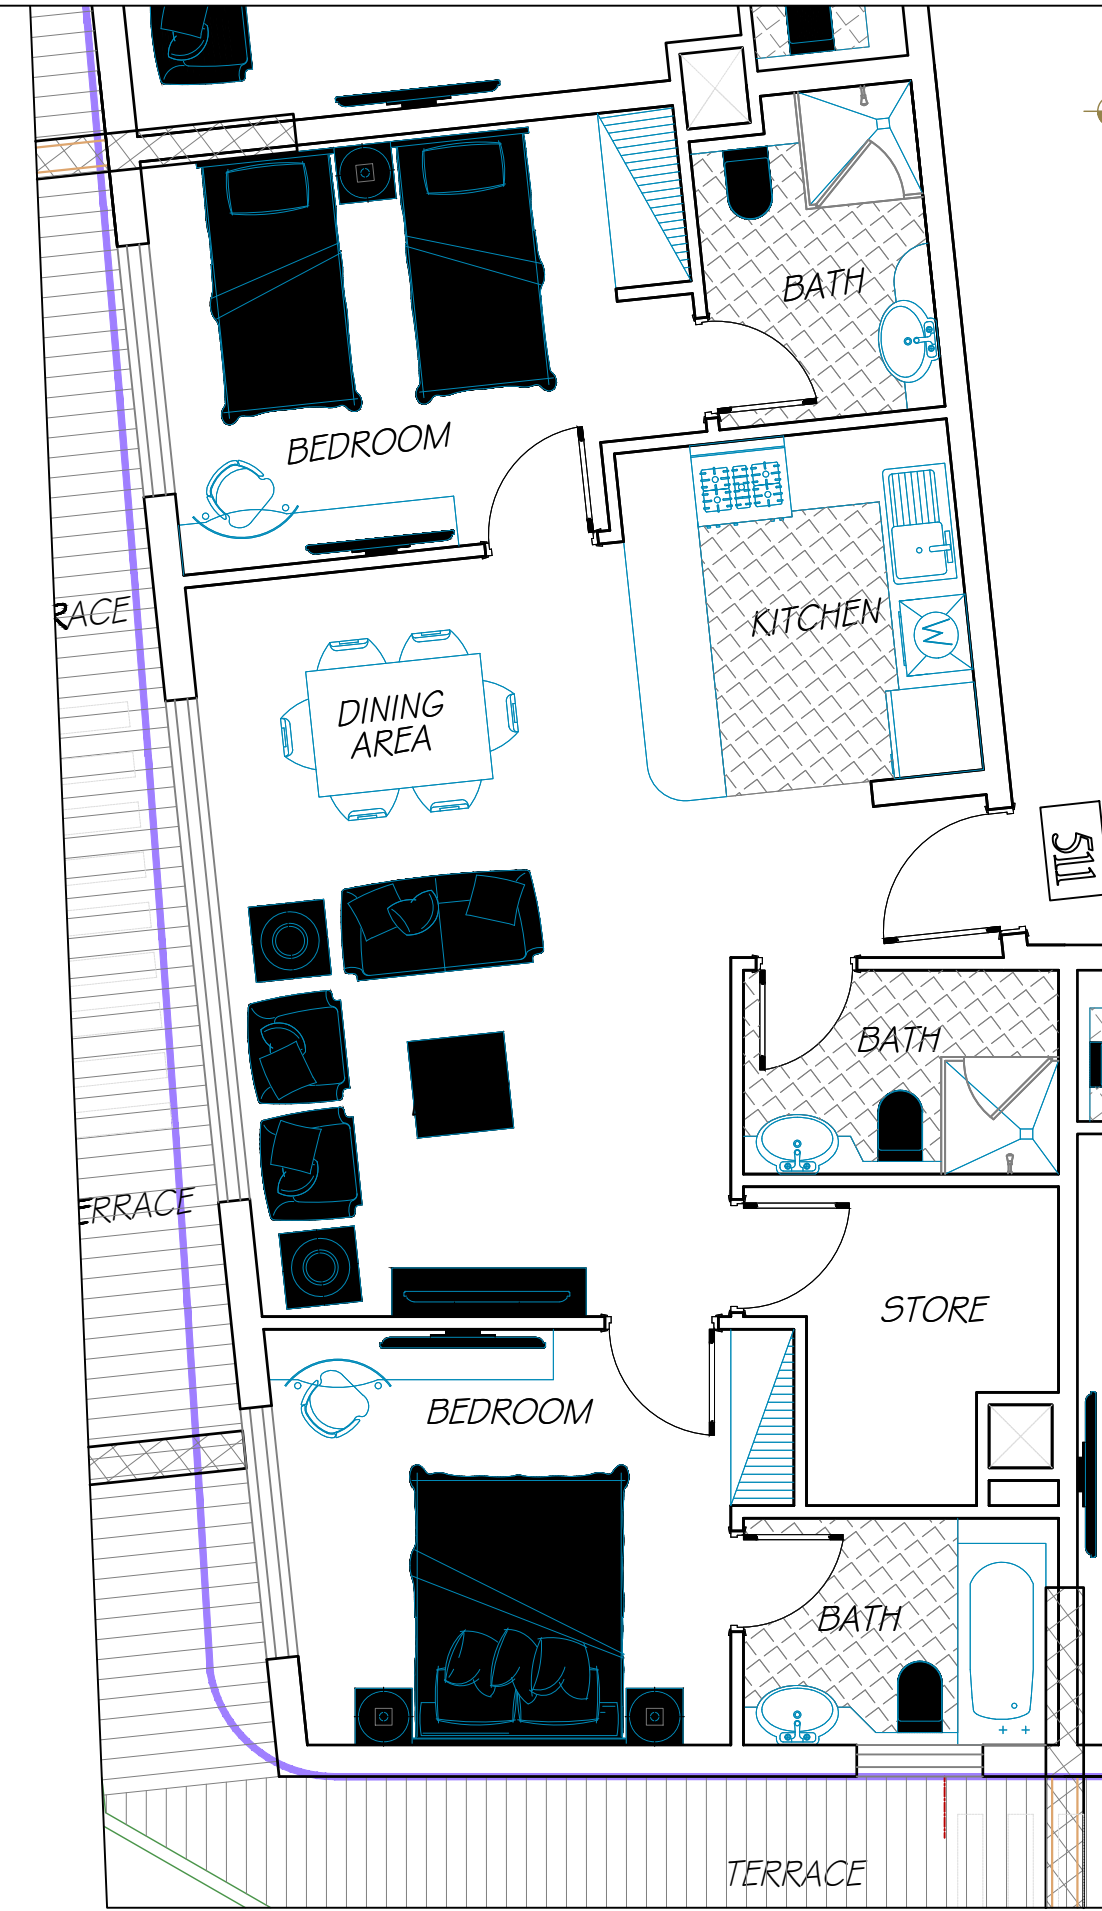


H (2BR)

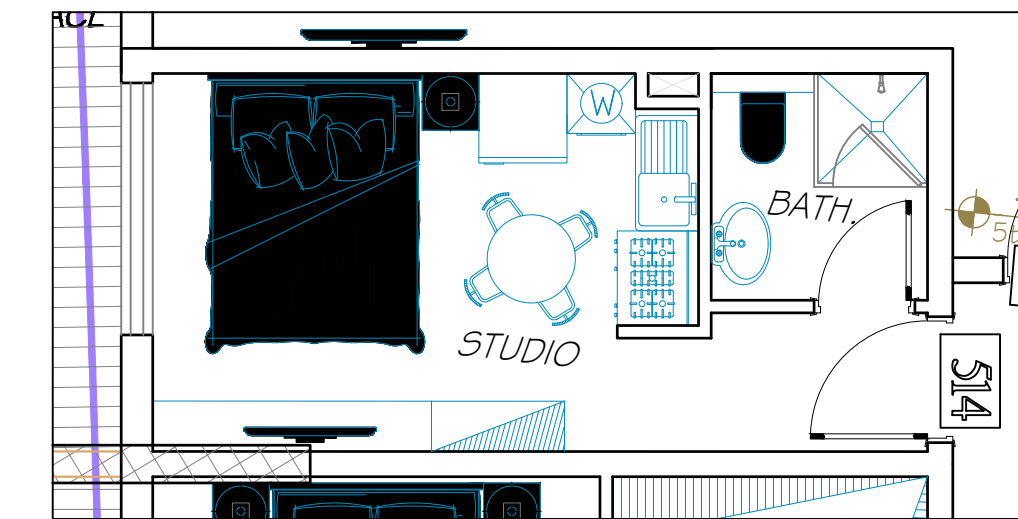


I (STUDIO)


PROPOSED LAYOUT PLAN

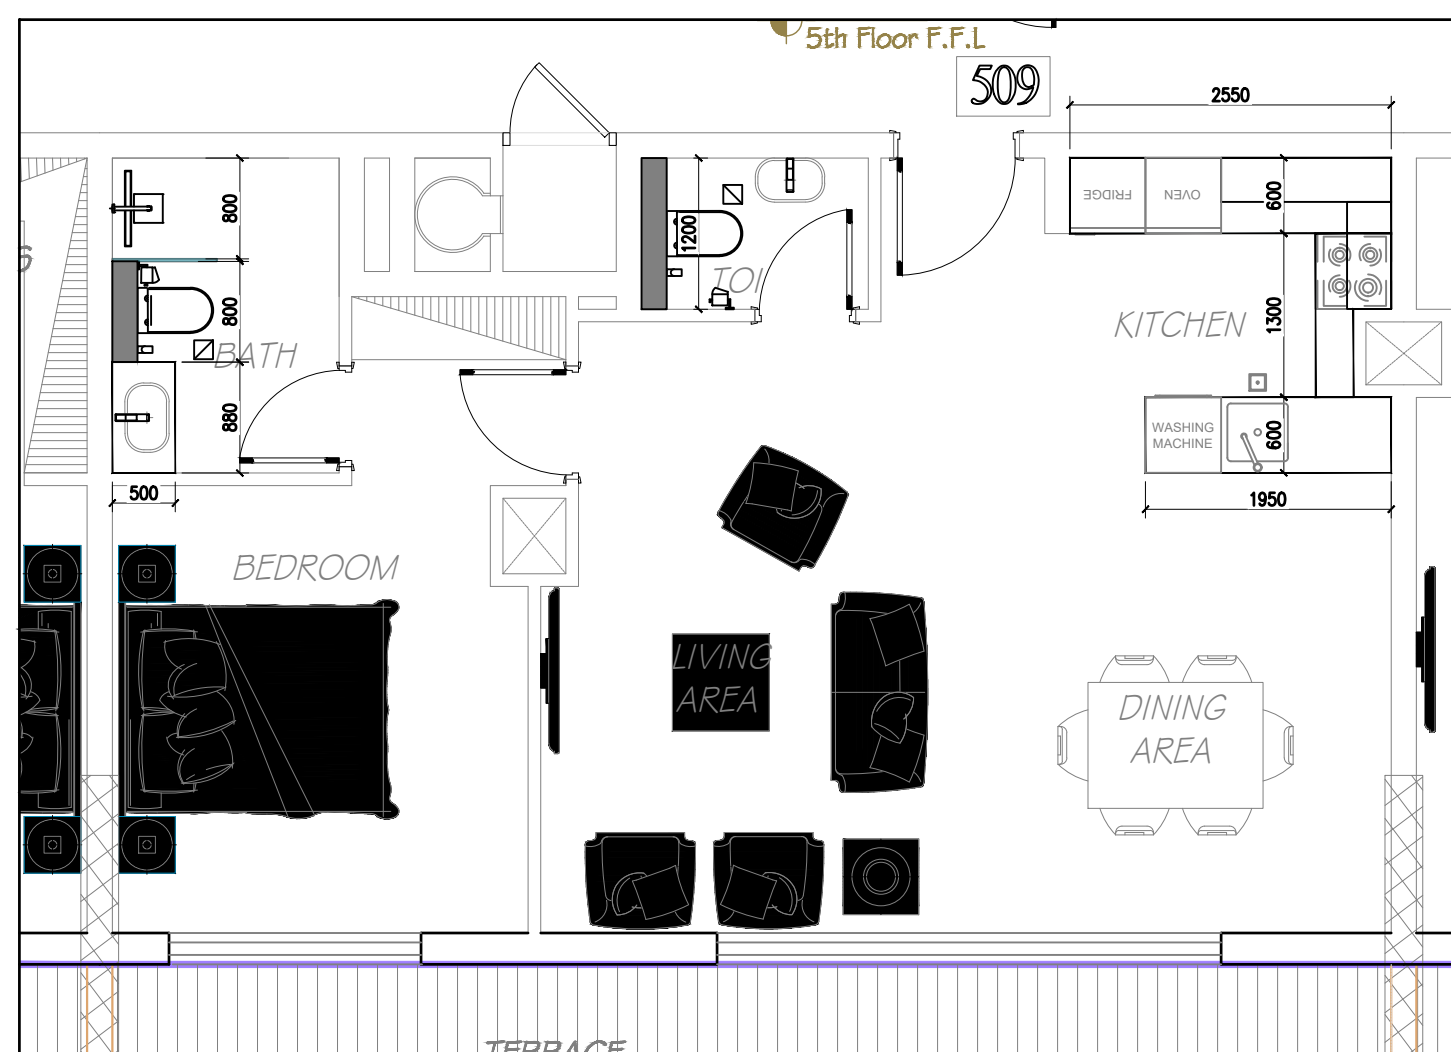

G (1BR)

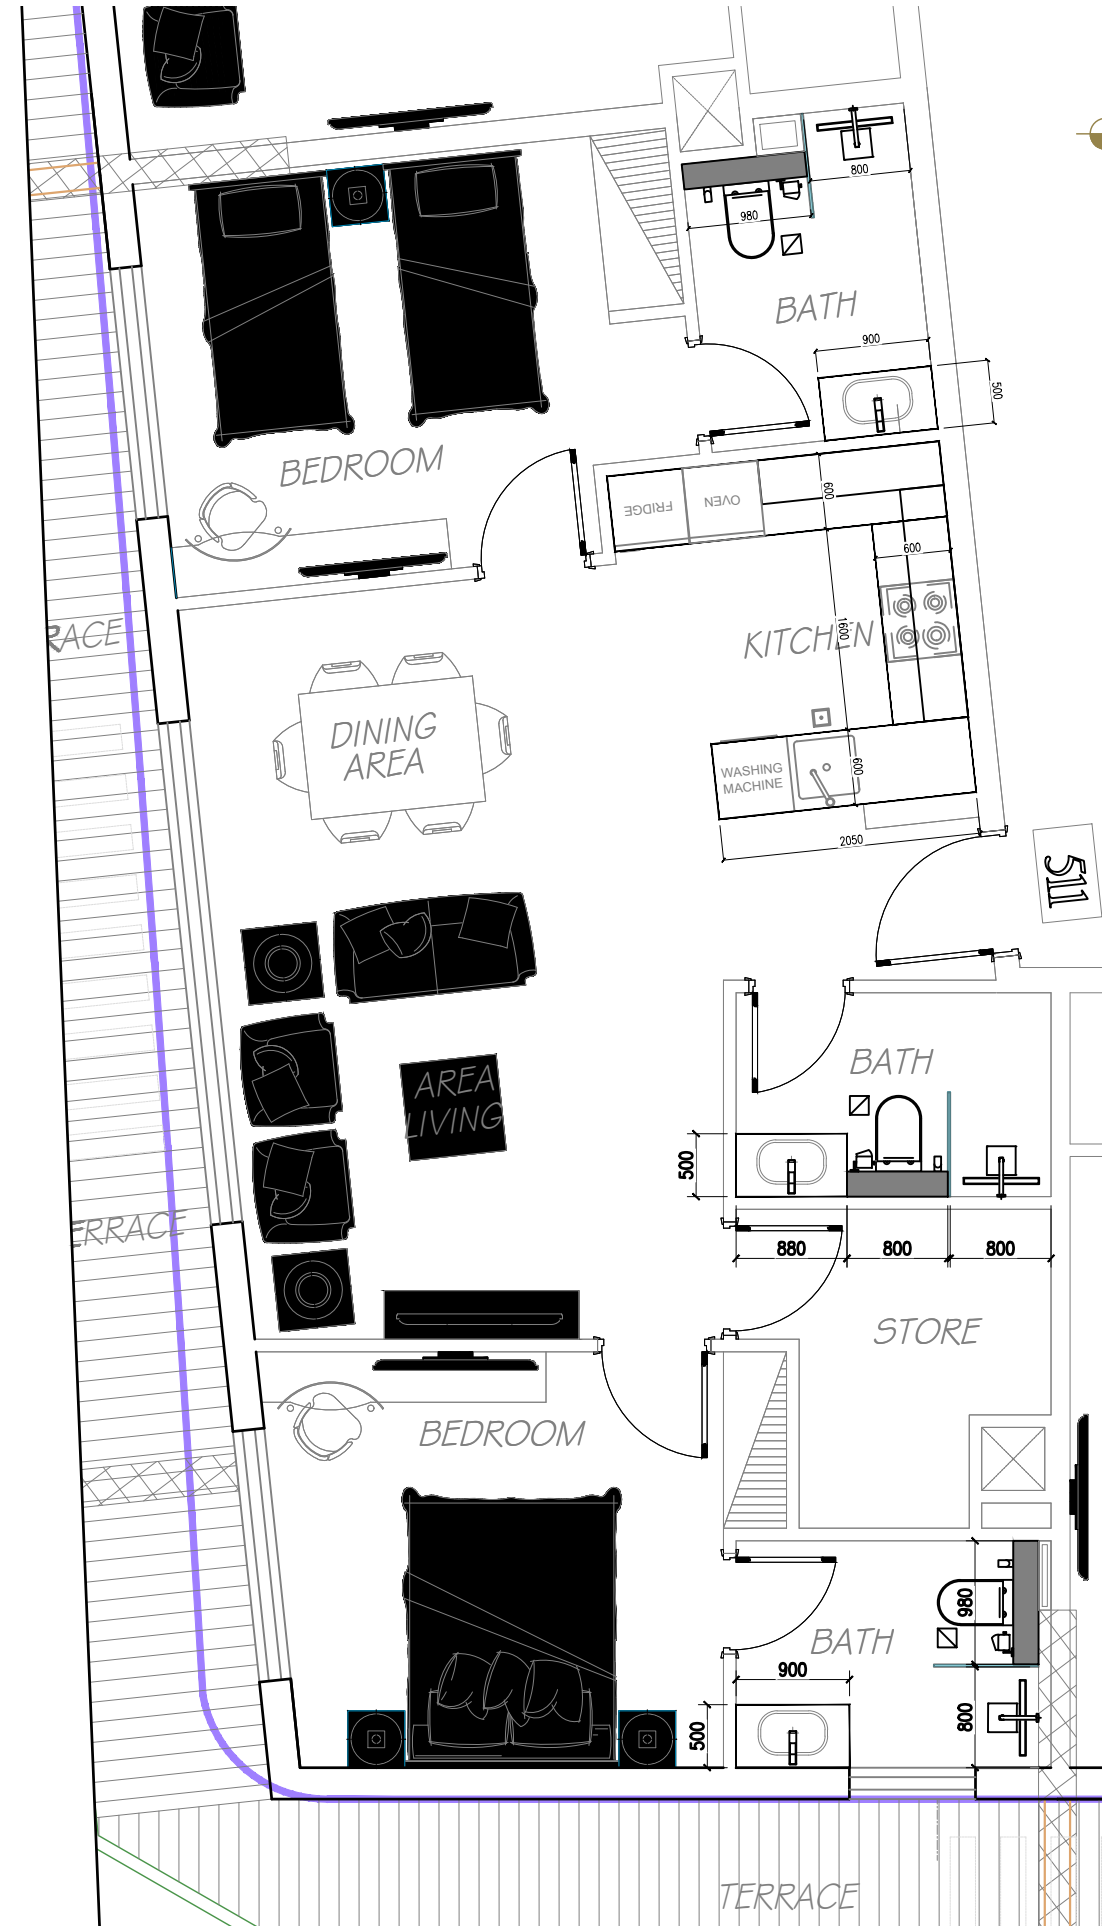


H (2BR)

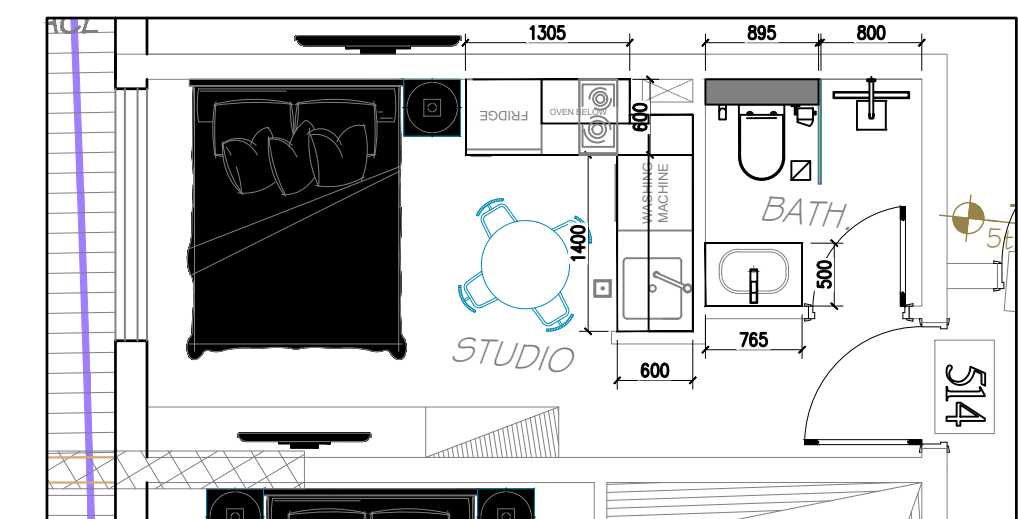


I (STUDIO)

REFERENCE LAYOUT PLAN

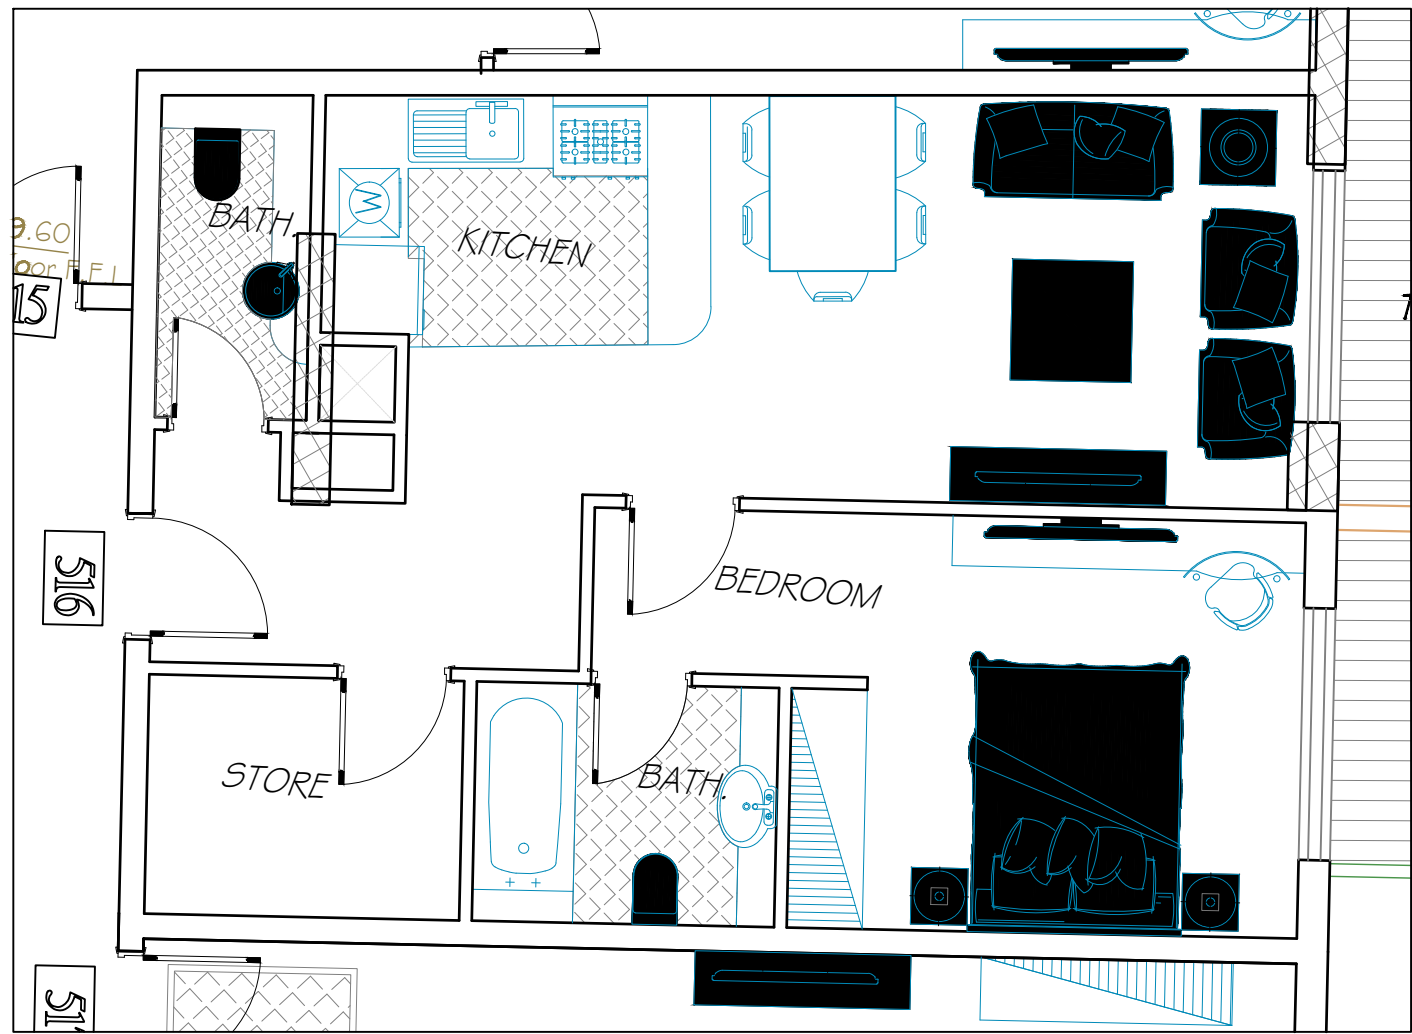


K (1BR)

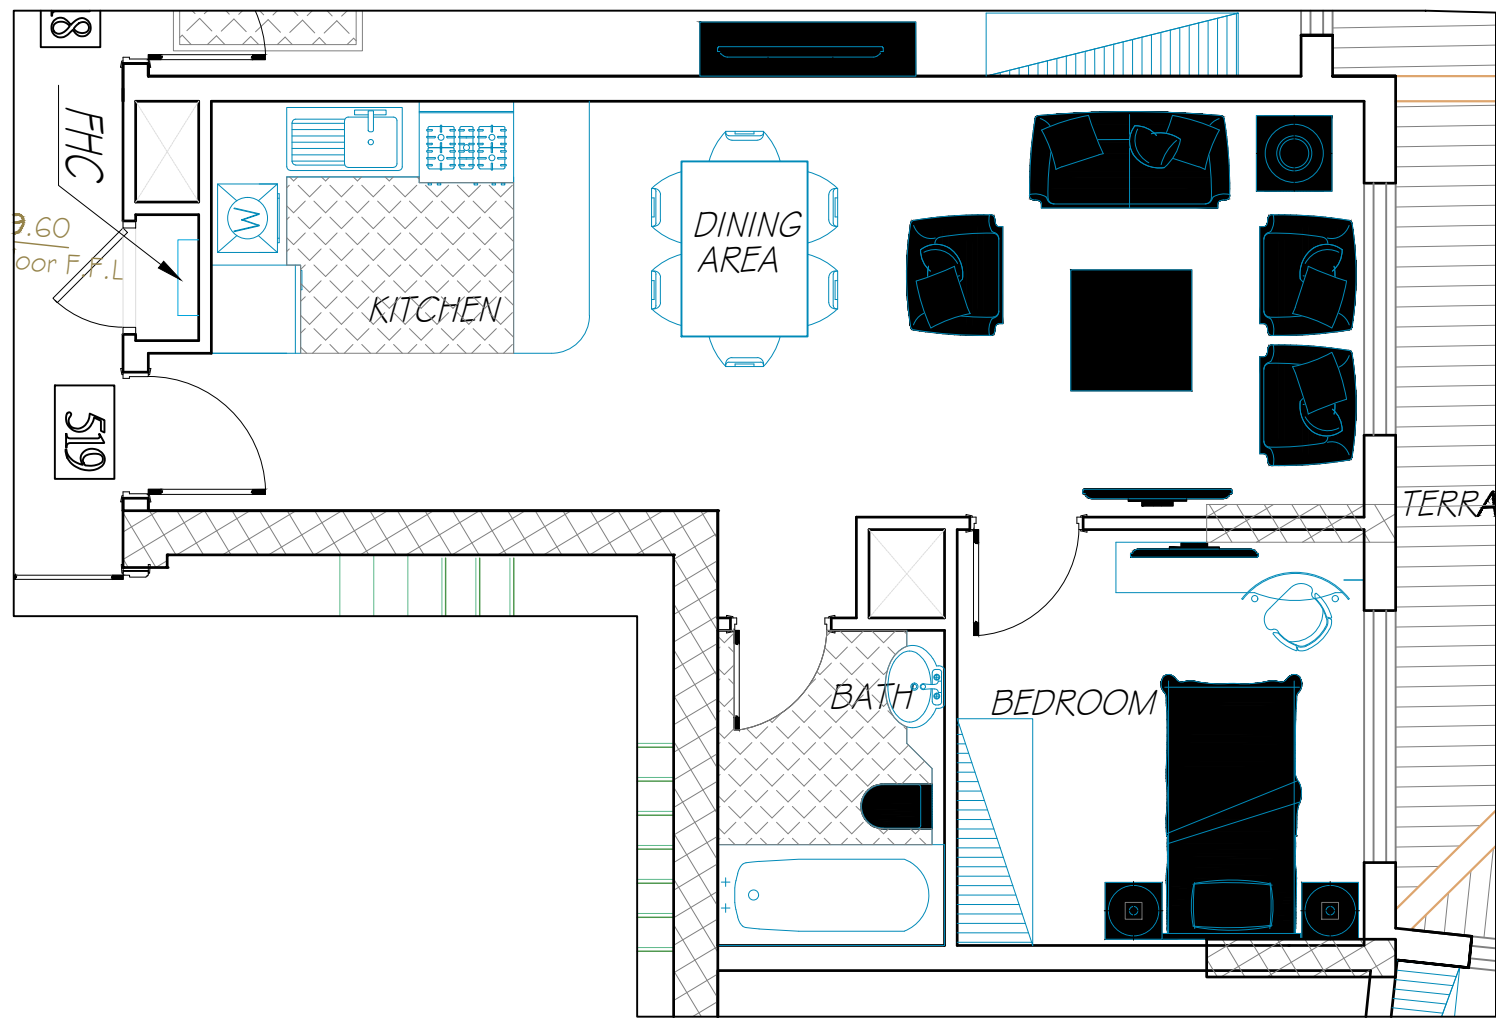


L (1BR)

PROPOSED LAYOUT PLAN

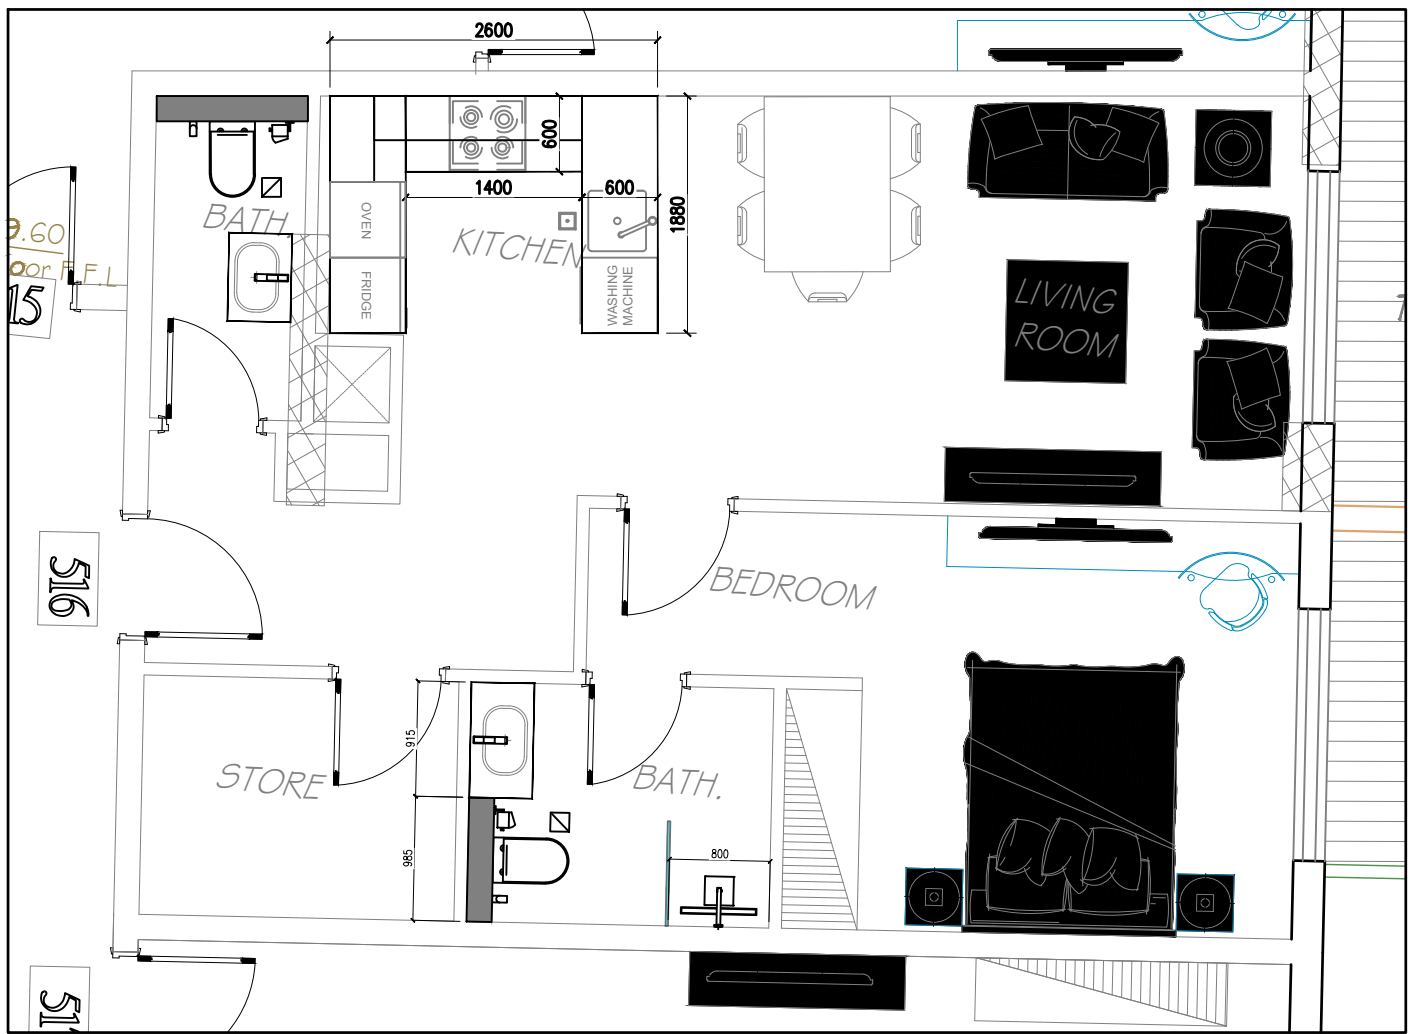


K (1BR)

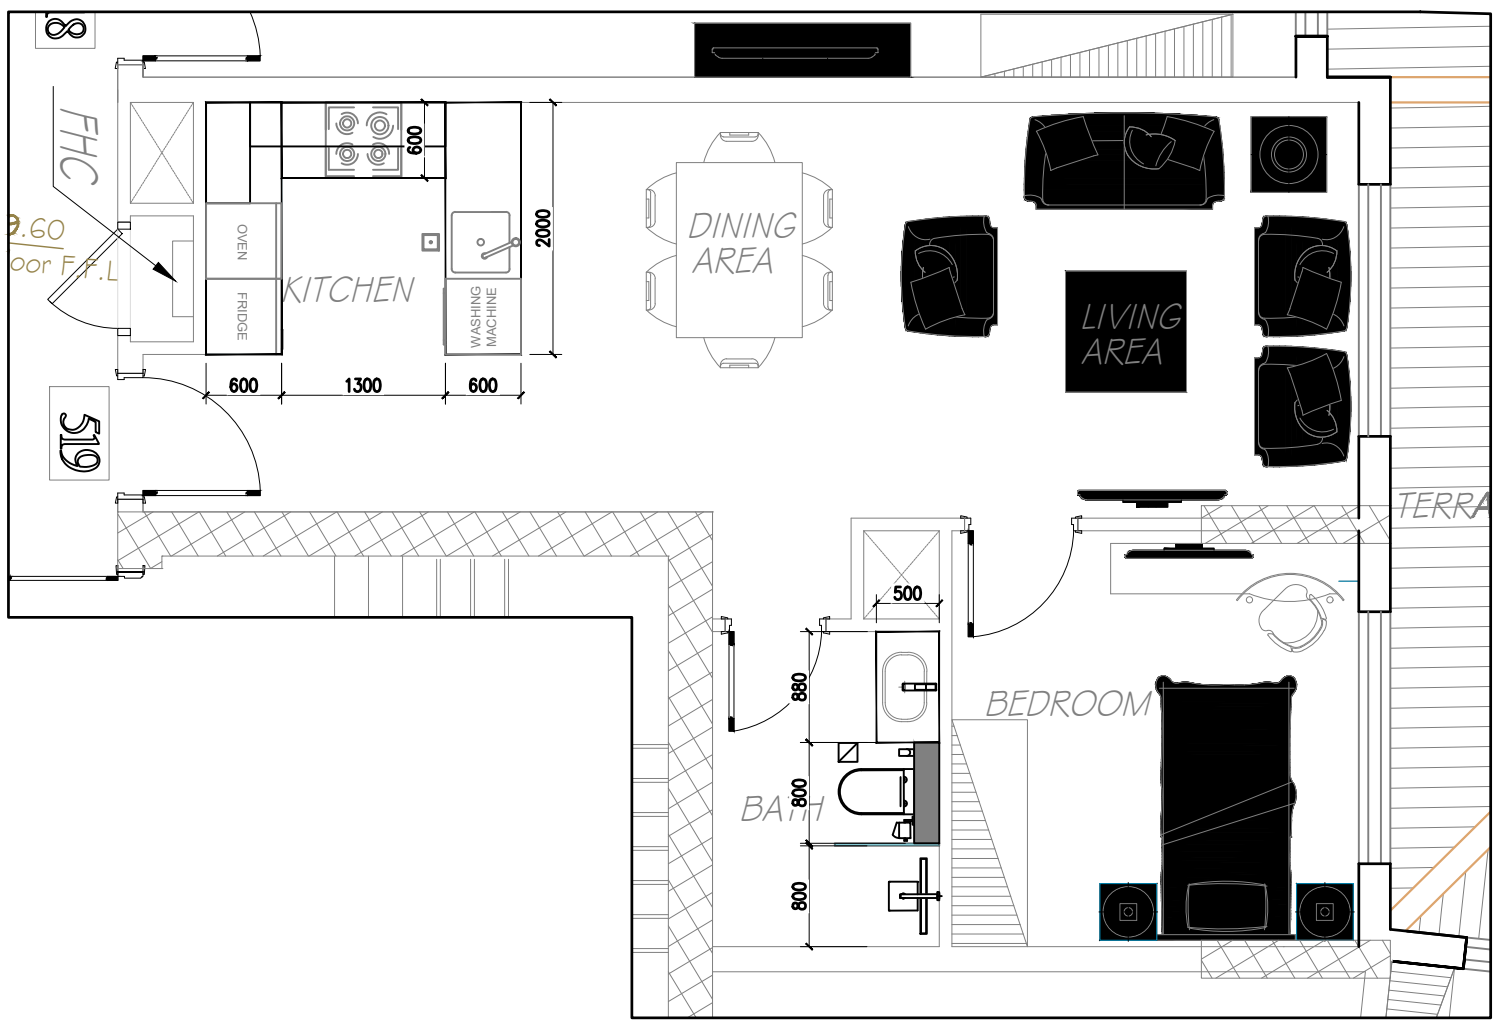


L (1BR)


REFERENCE LAYOUT PLAN

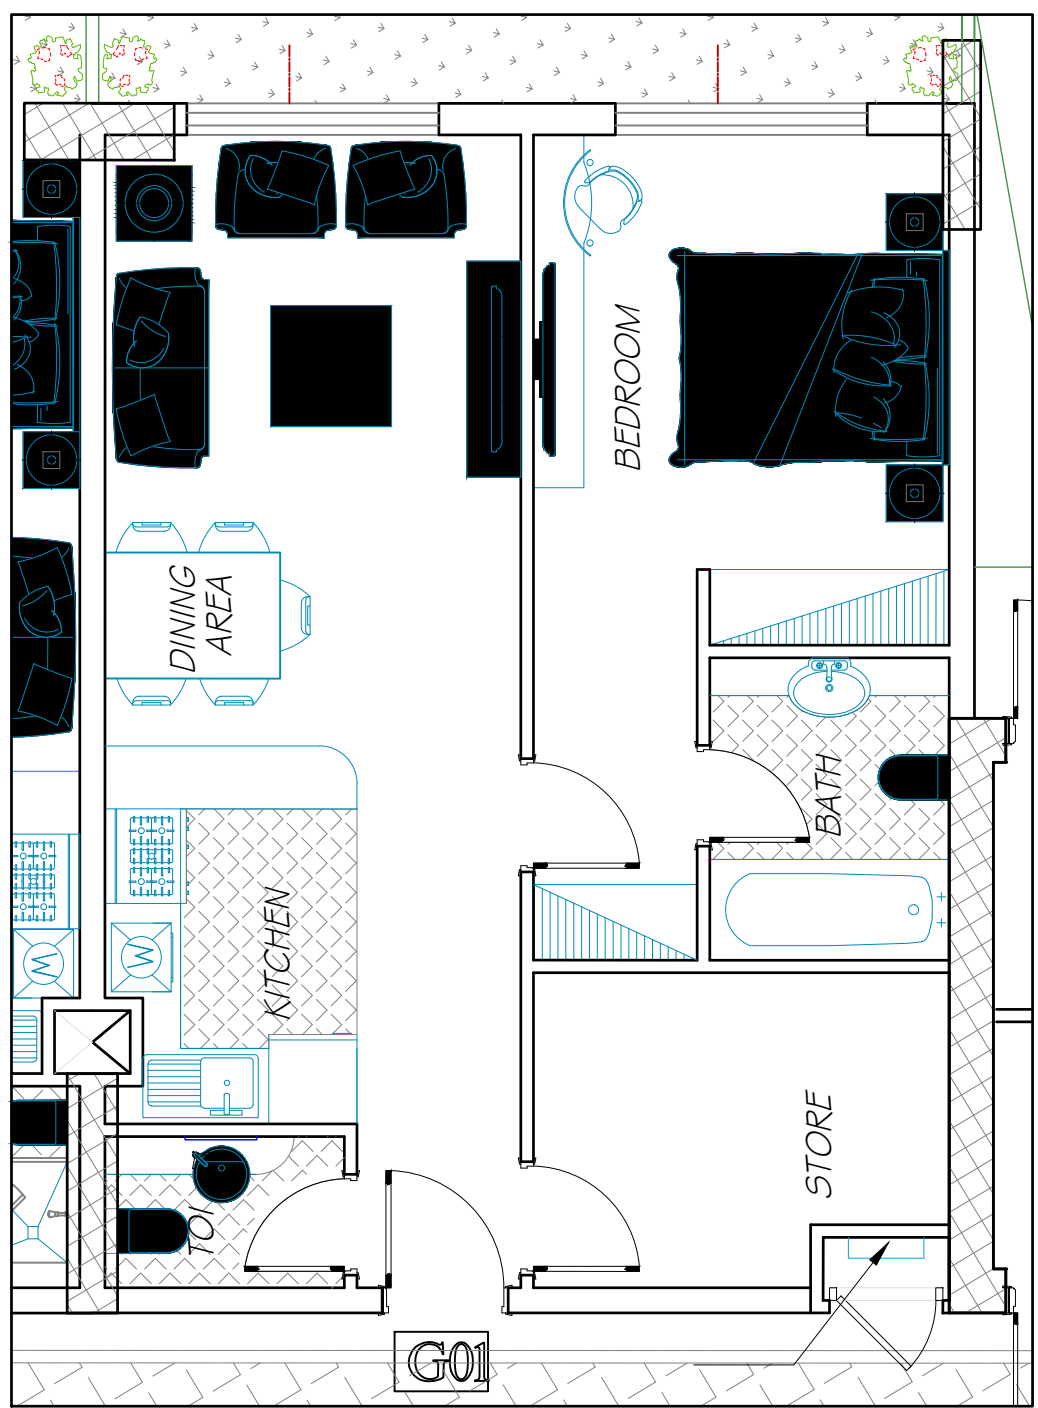



A (1BR)

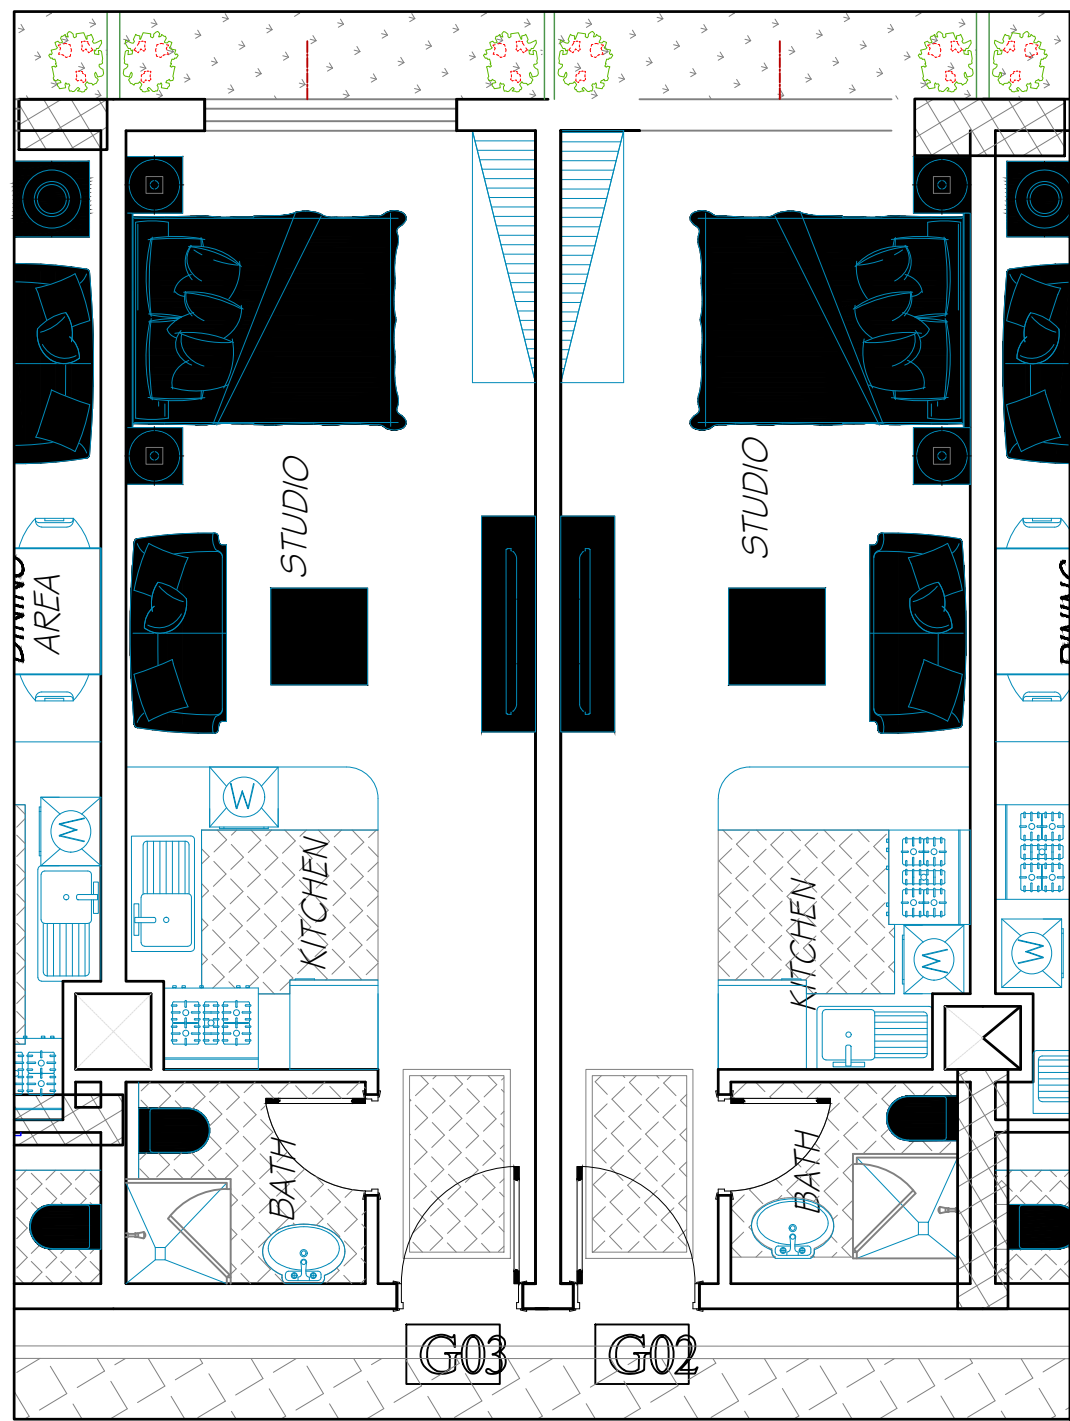


B (STUDIO)
3 UNITS - TYPICAL

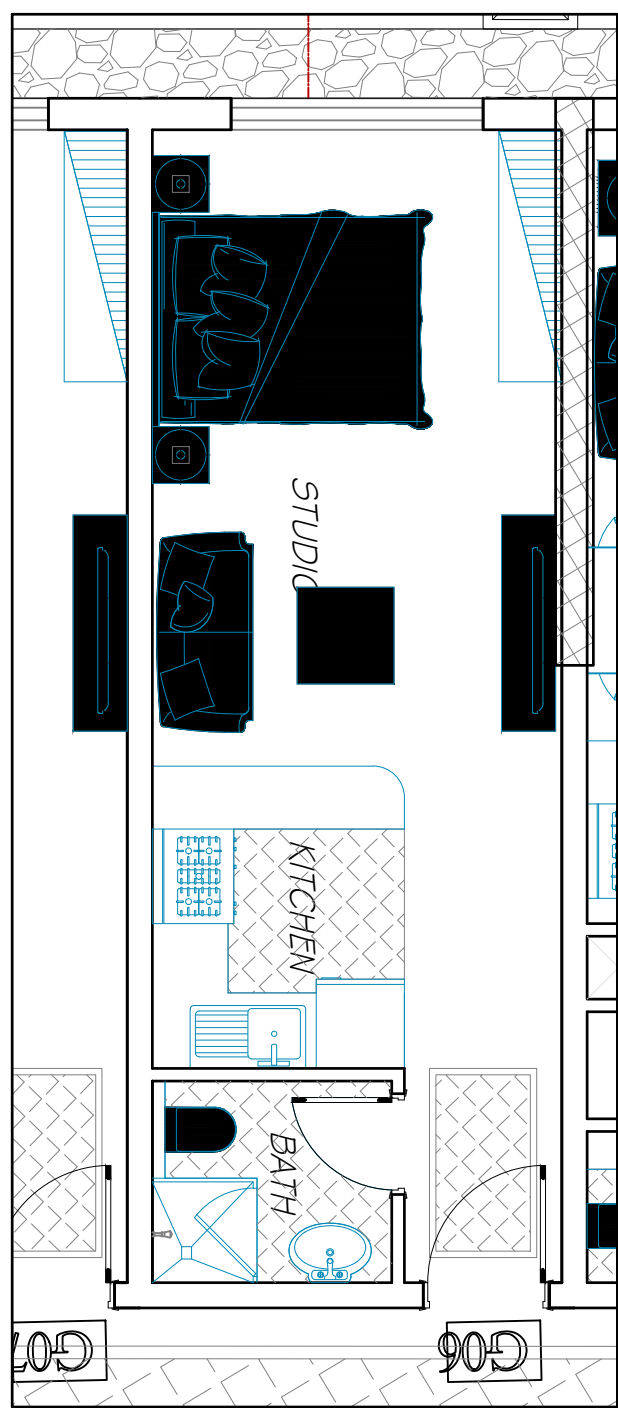


C (1BR)
2 UNITS - TYPICAL

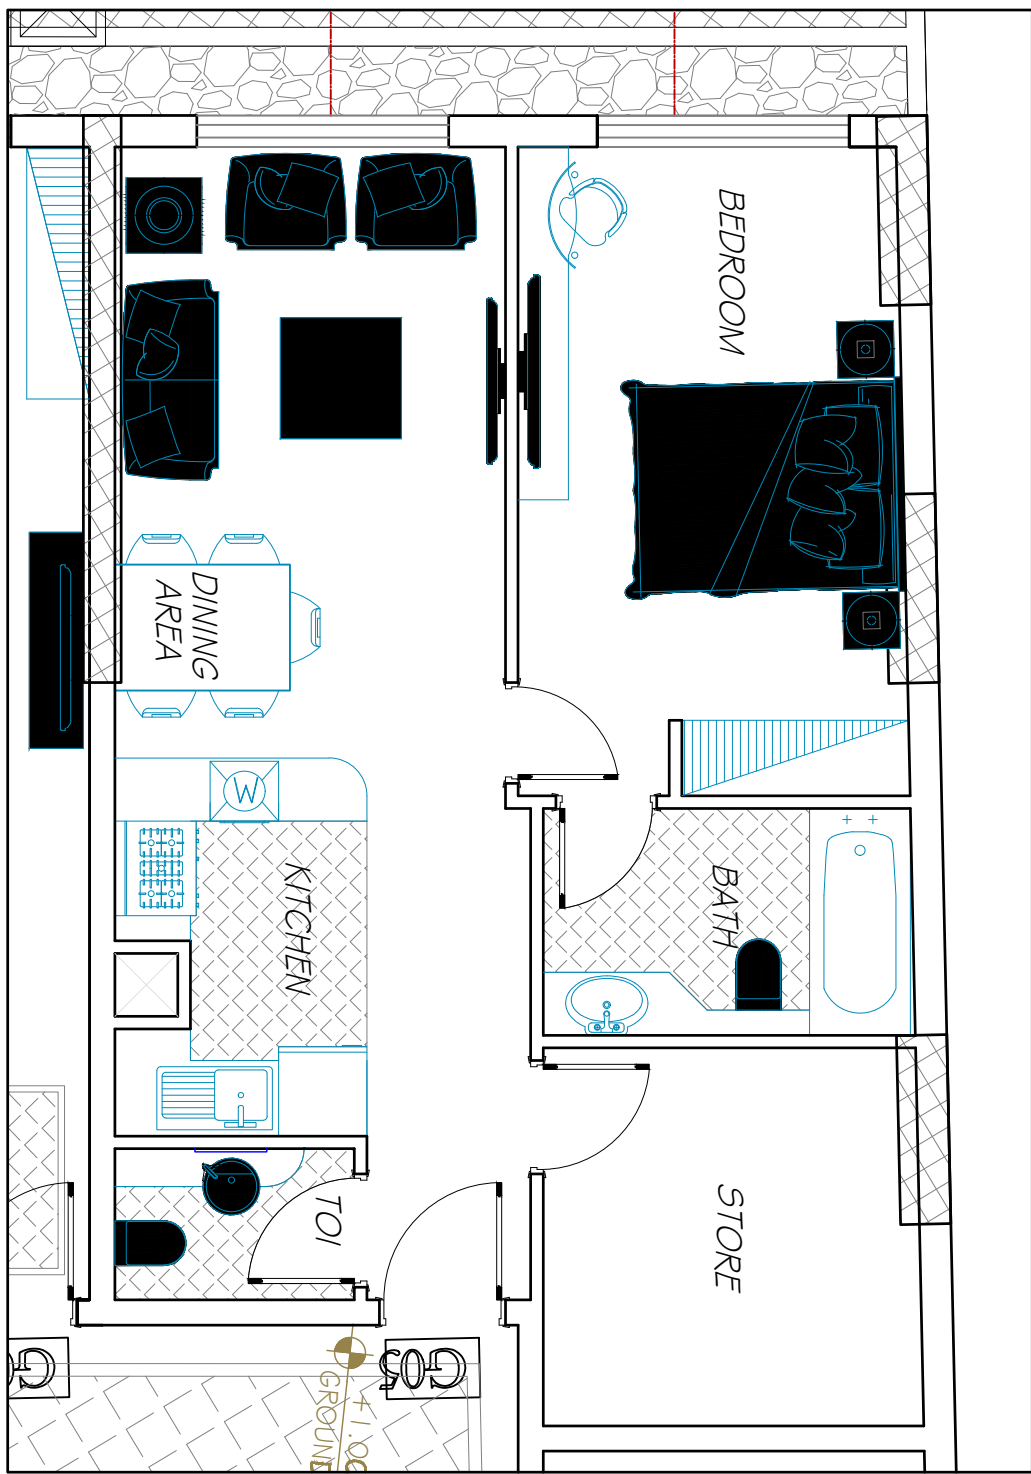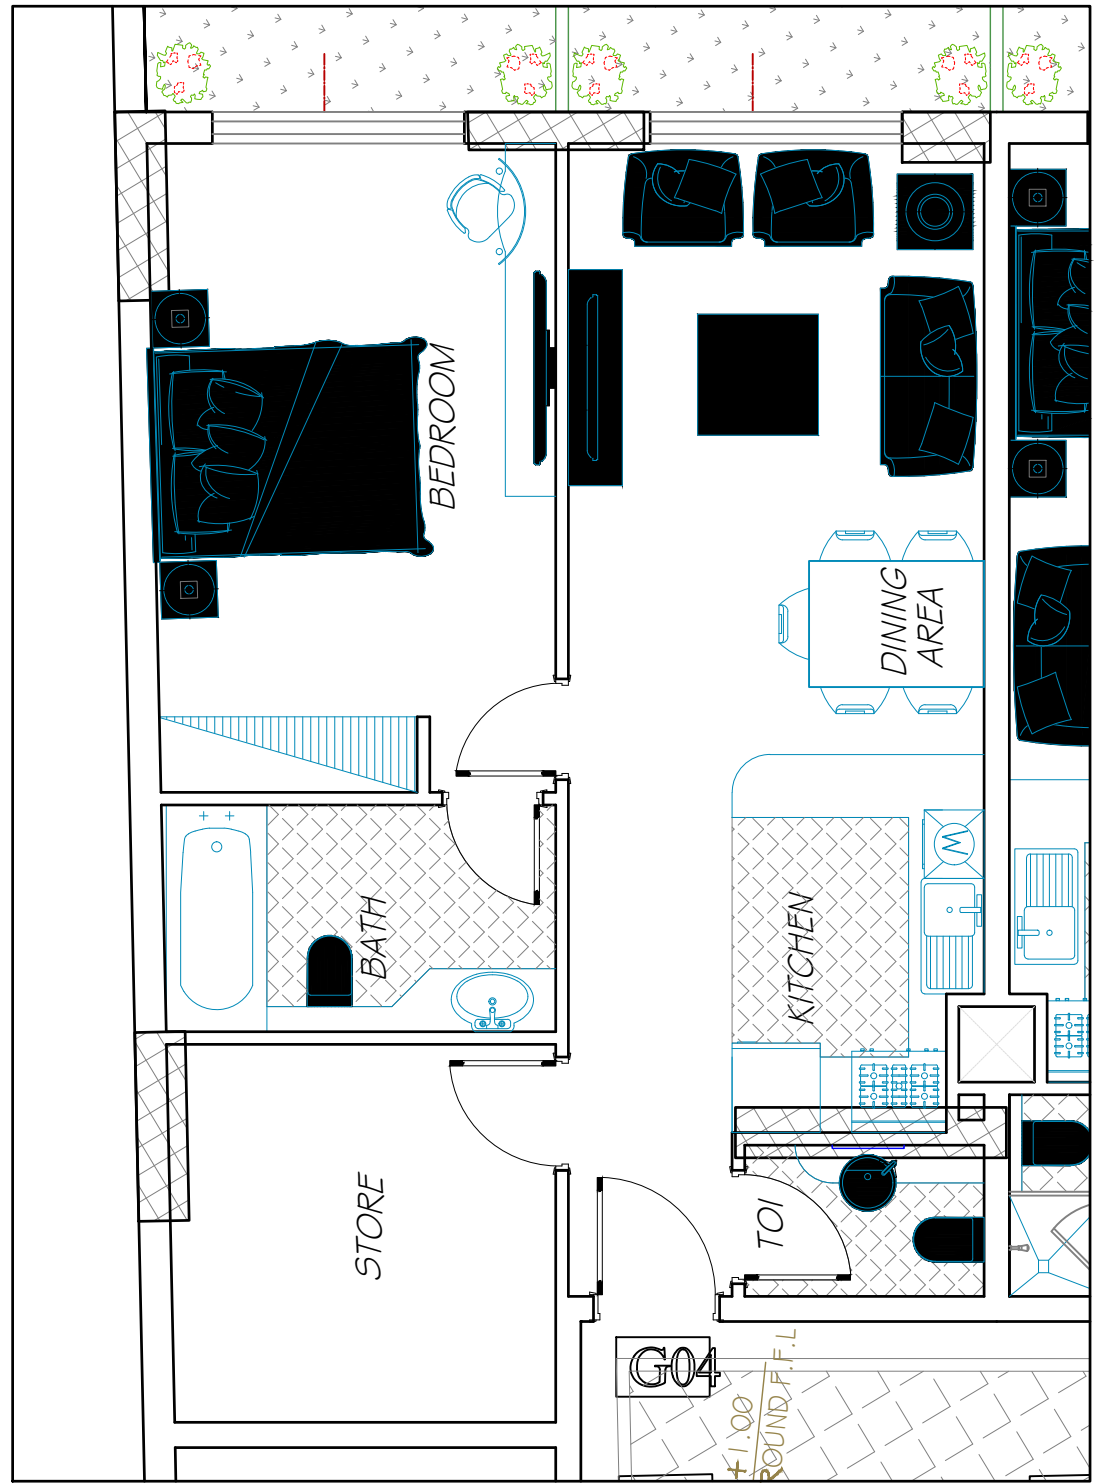


PROPOSED LAYOUT PLAN (REV.01)

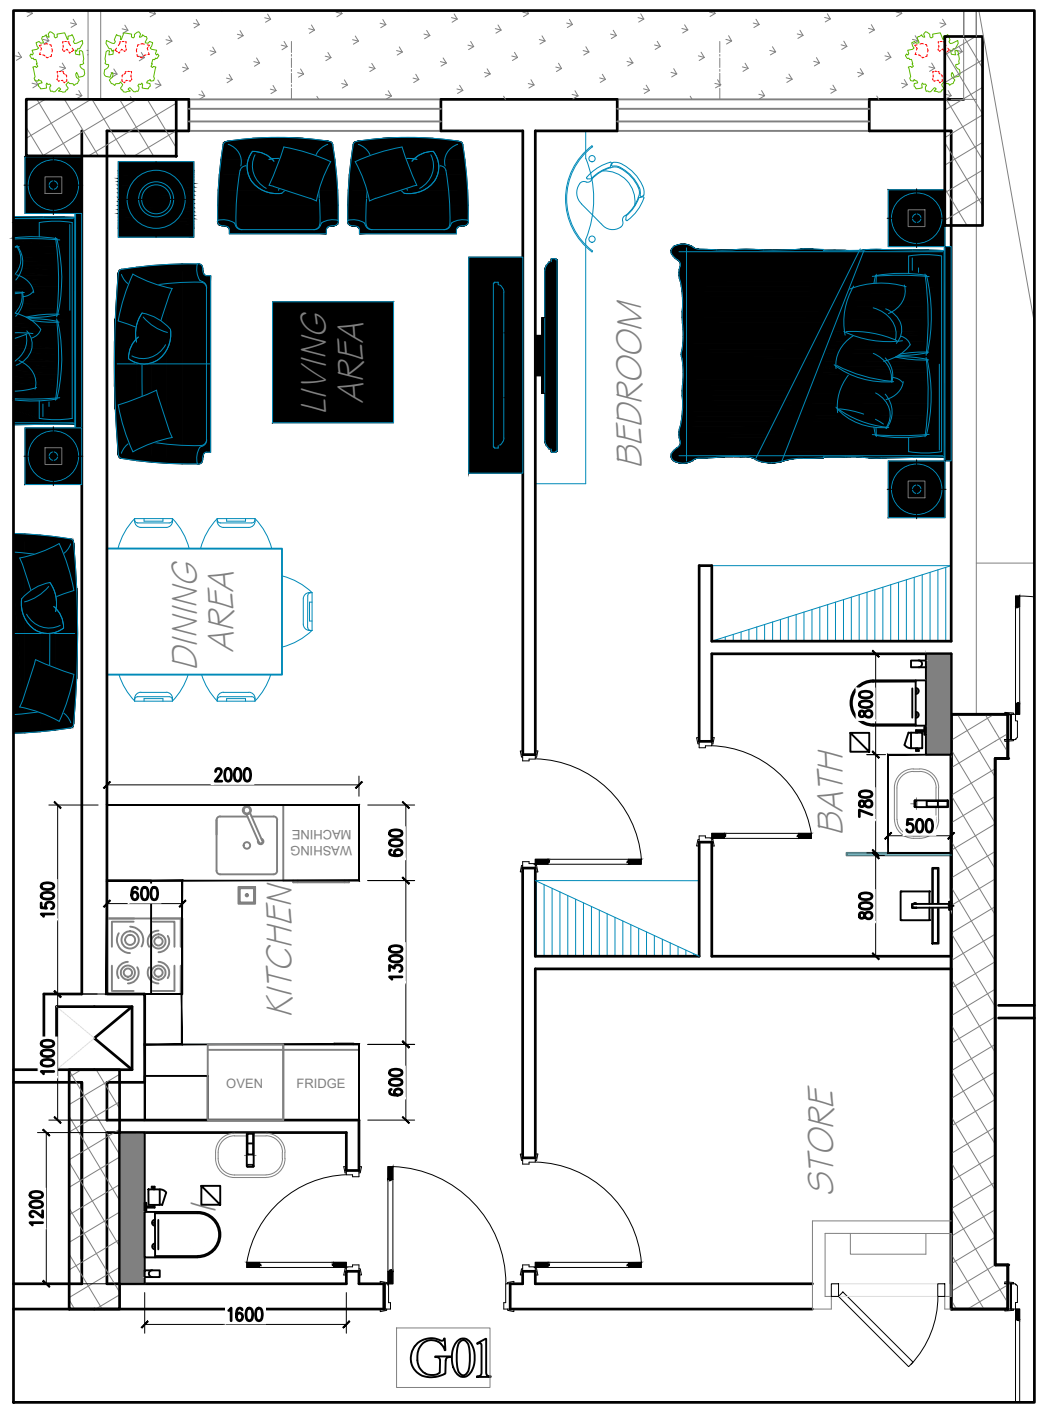



A (1BR)

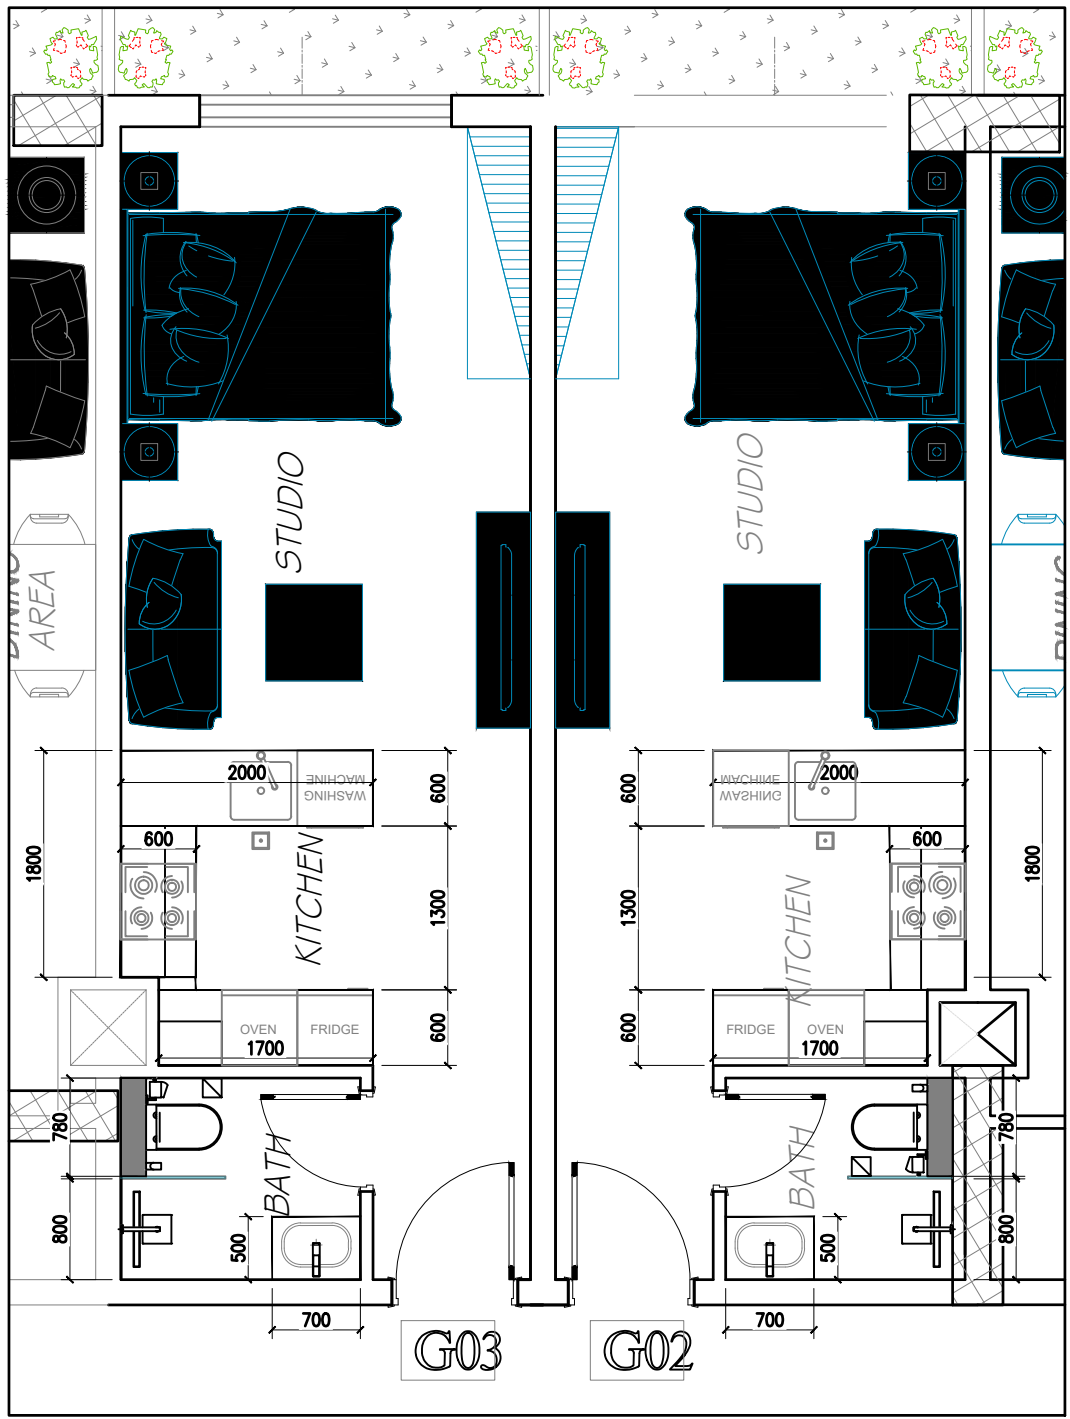


B (STUDIO)
3 UNITS - TYPICAL

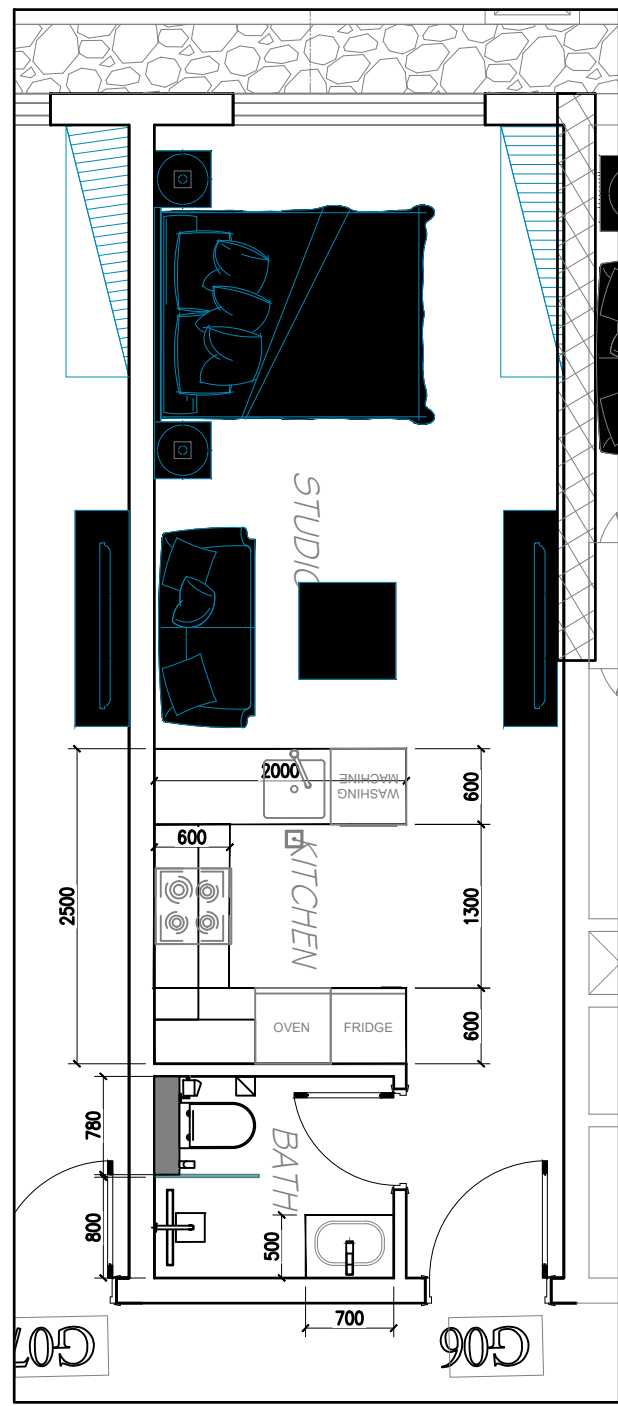


C (1BR)
2 UNITS - TYPICAL

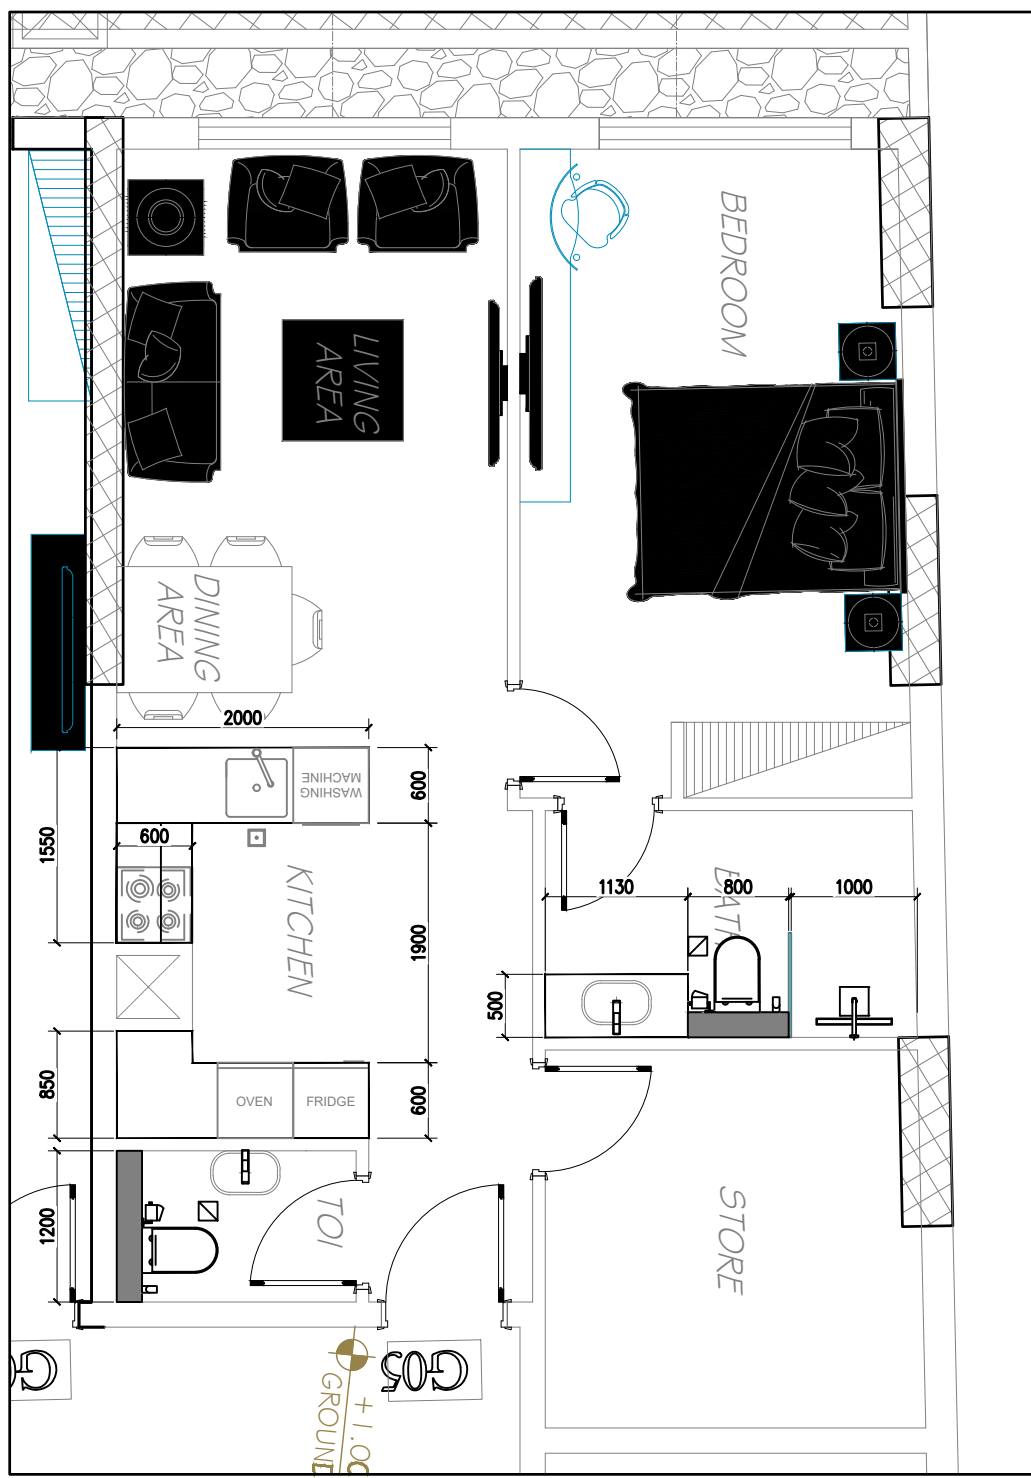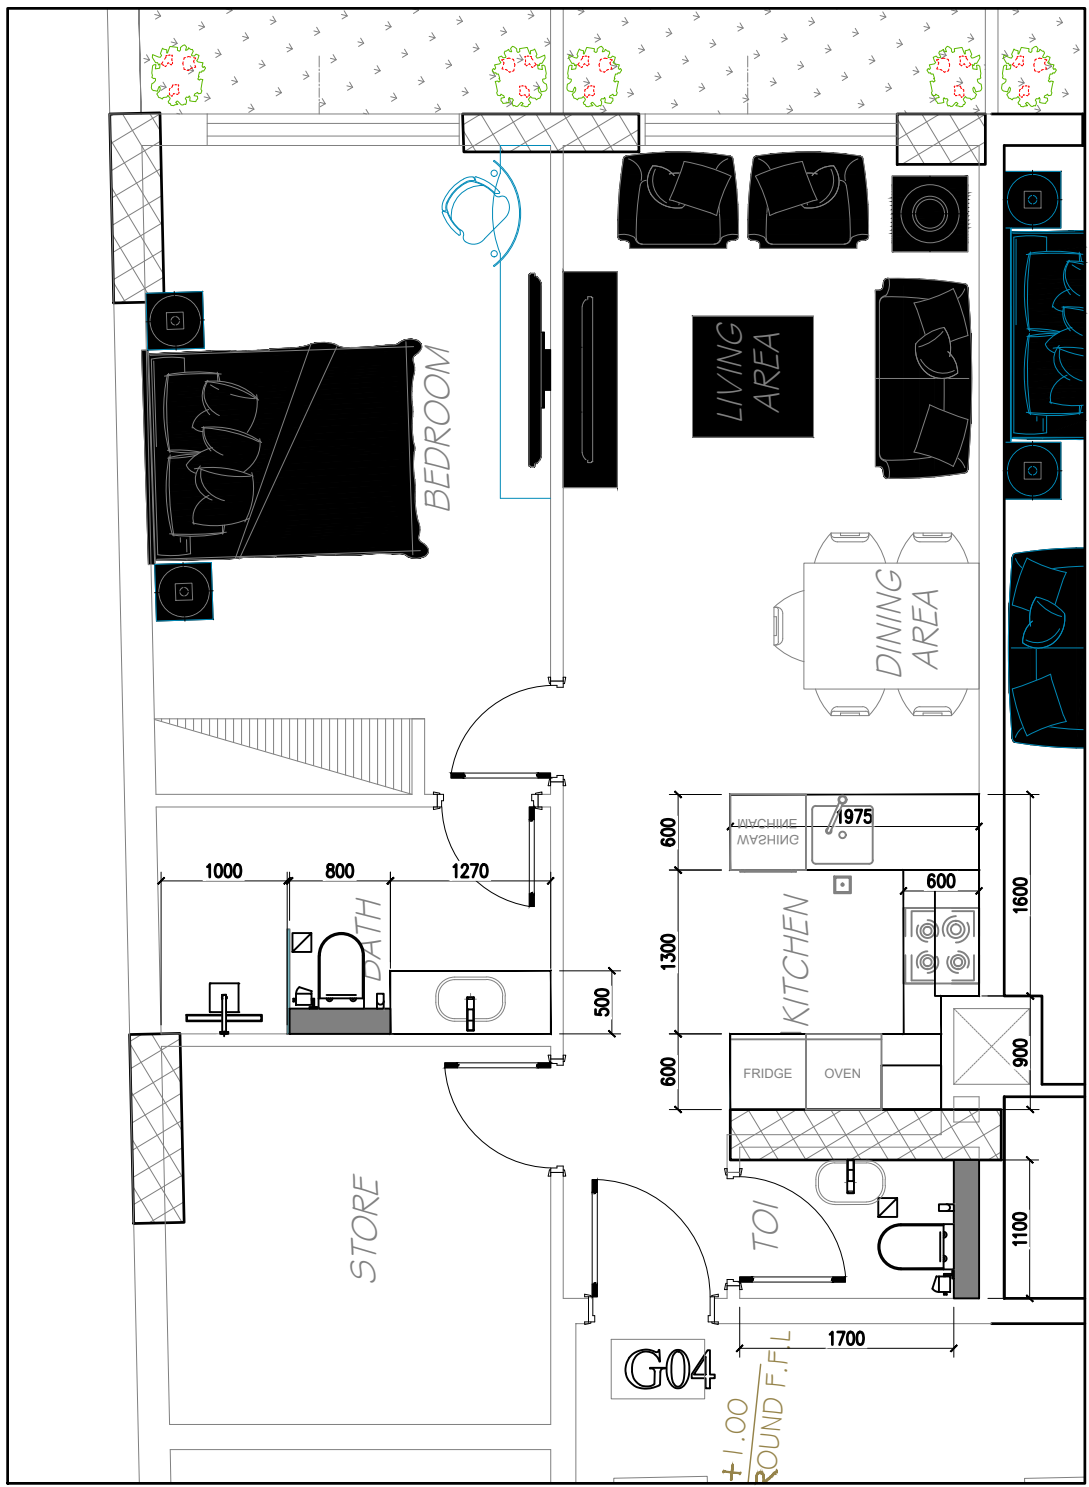

REFERENCE LAYOUT PLAN

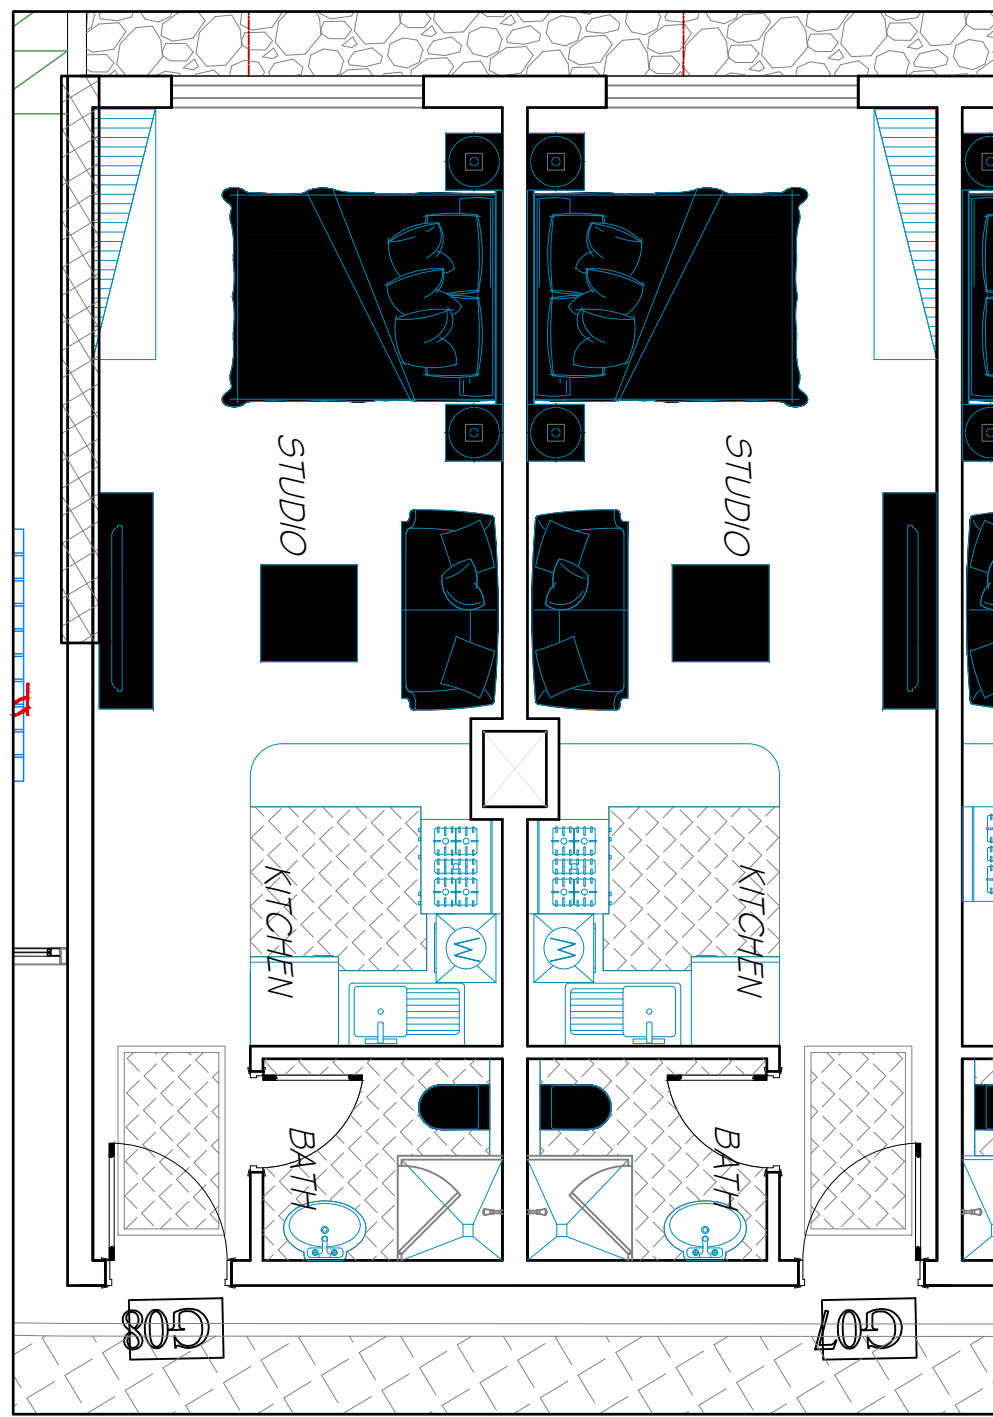


D (STUDIO)
2 UNITS - TYPICAL

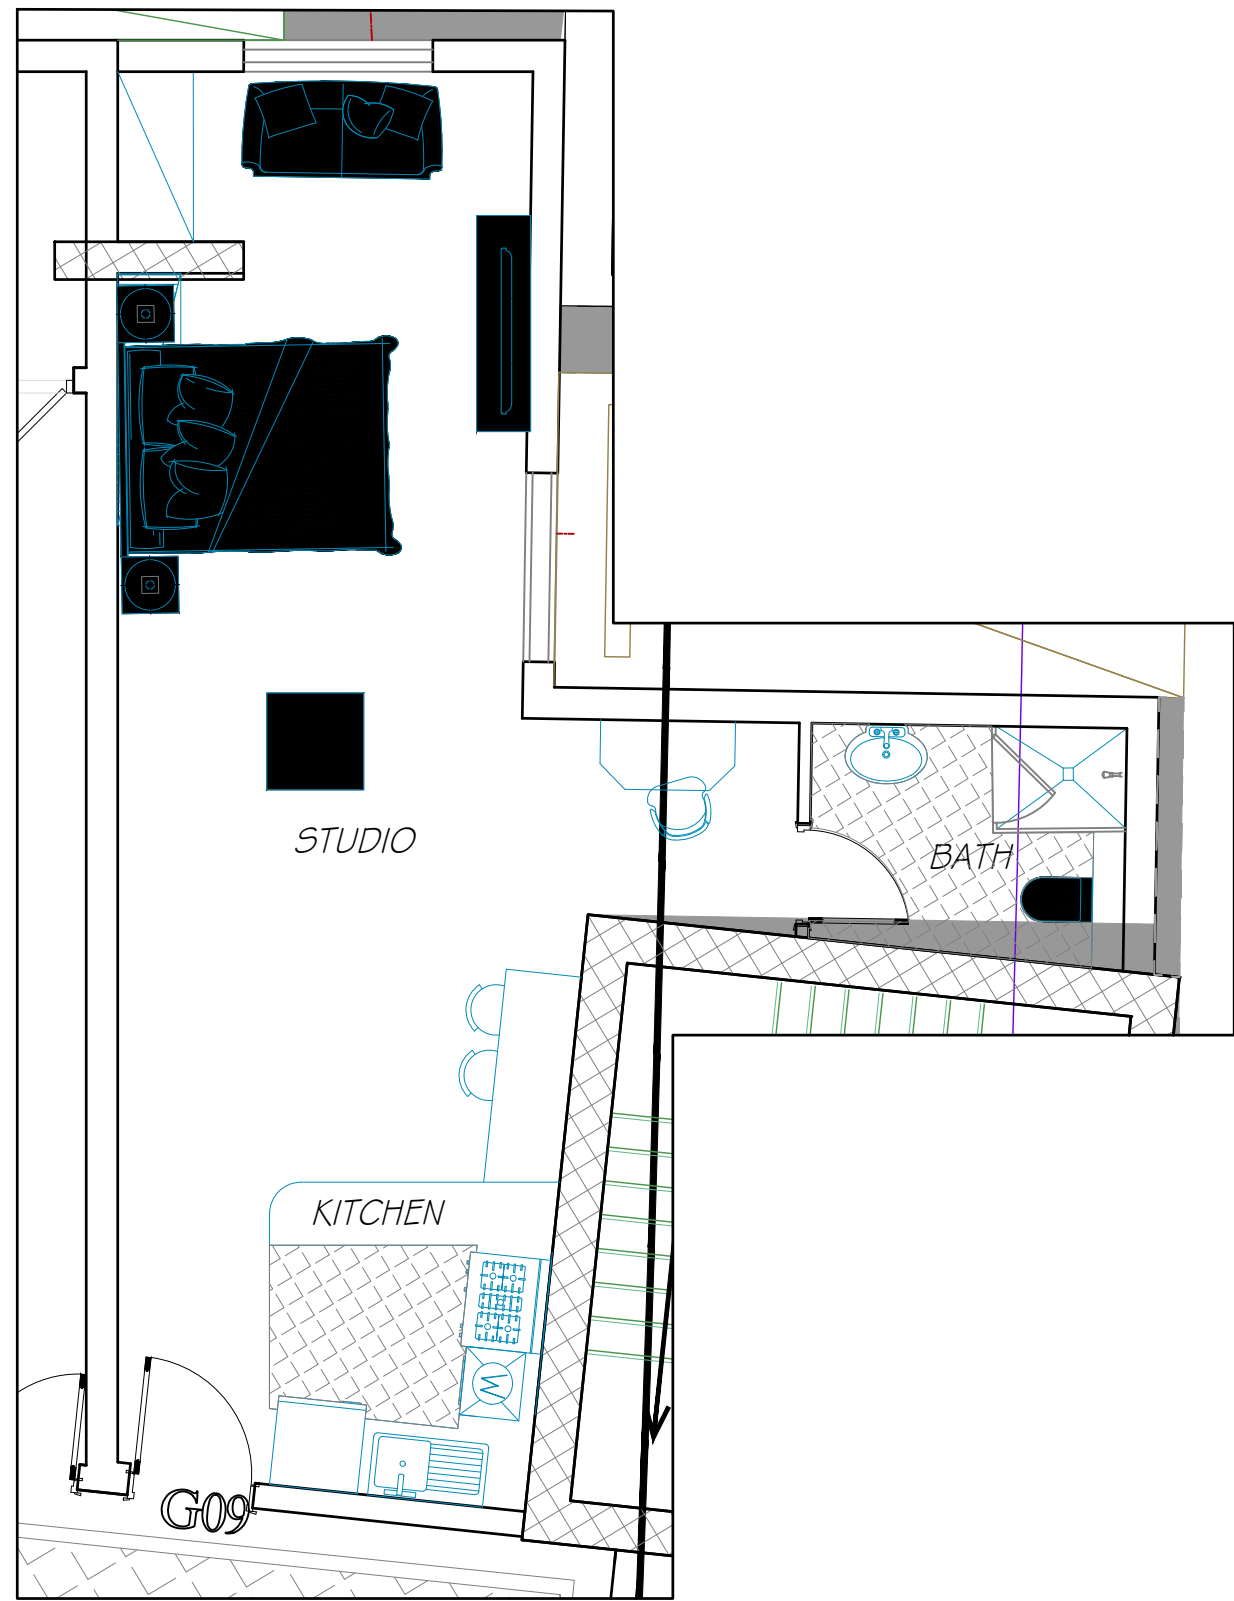


E (STUDIO)

PROPOSED LAYOUT PLAN (REV.01)

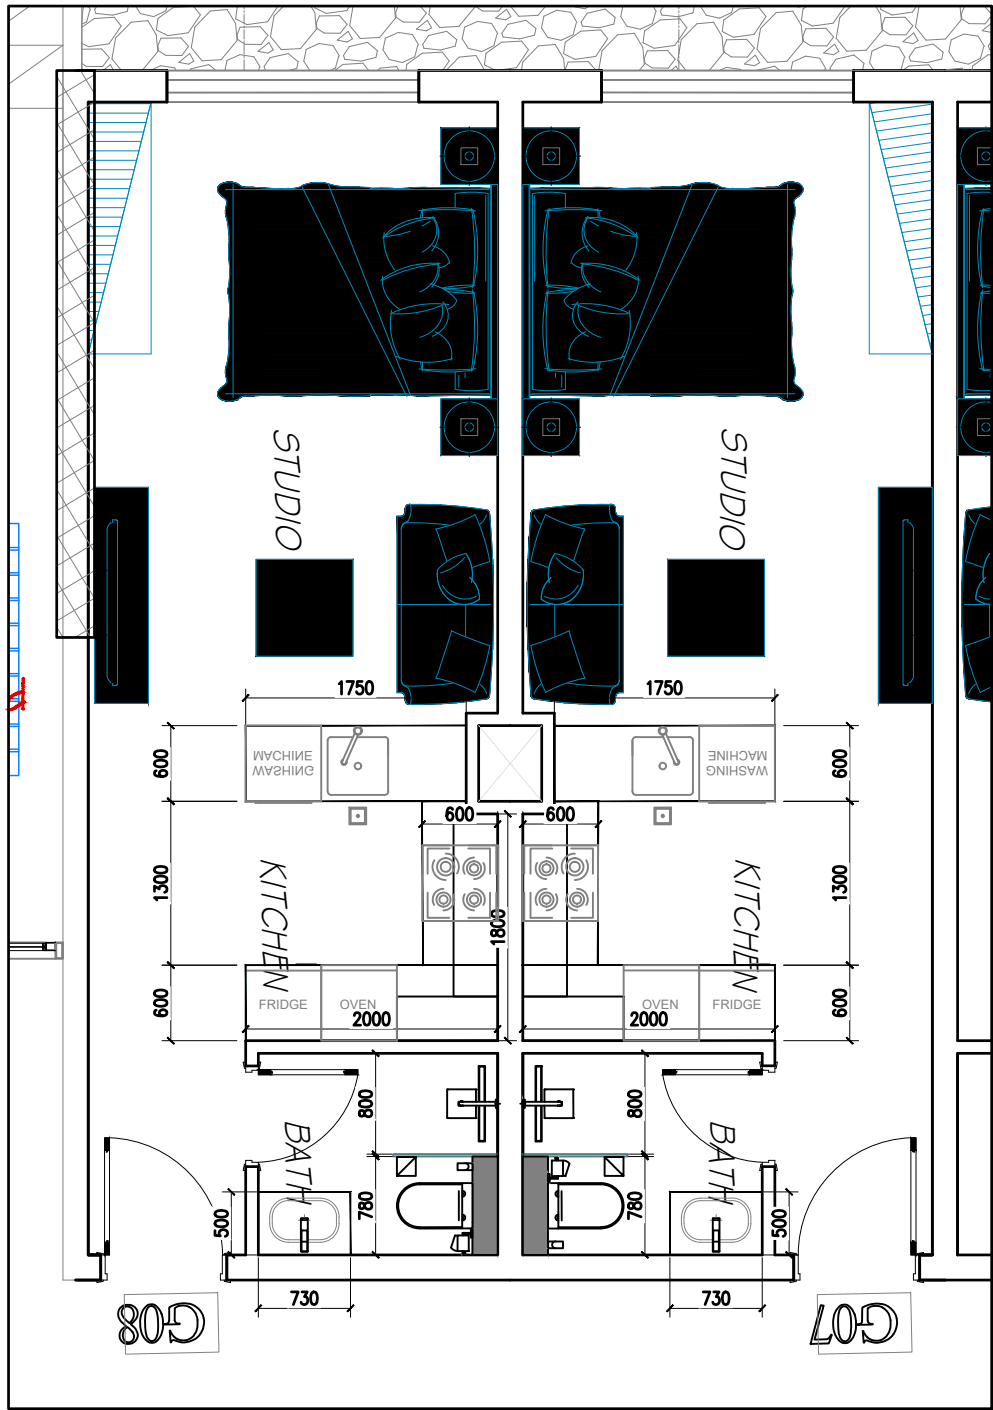

D (STUDIO)
2 UNITS - TYPICAL

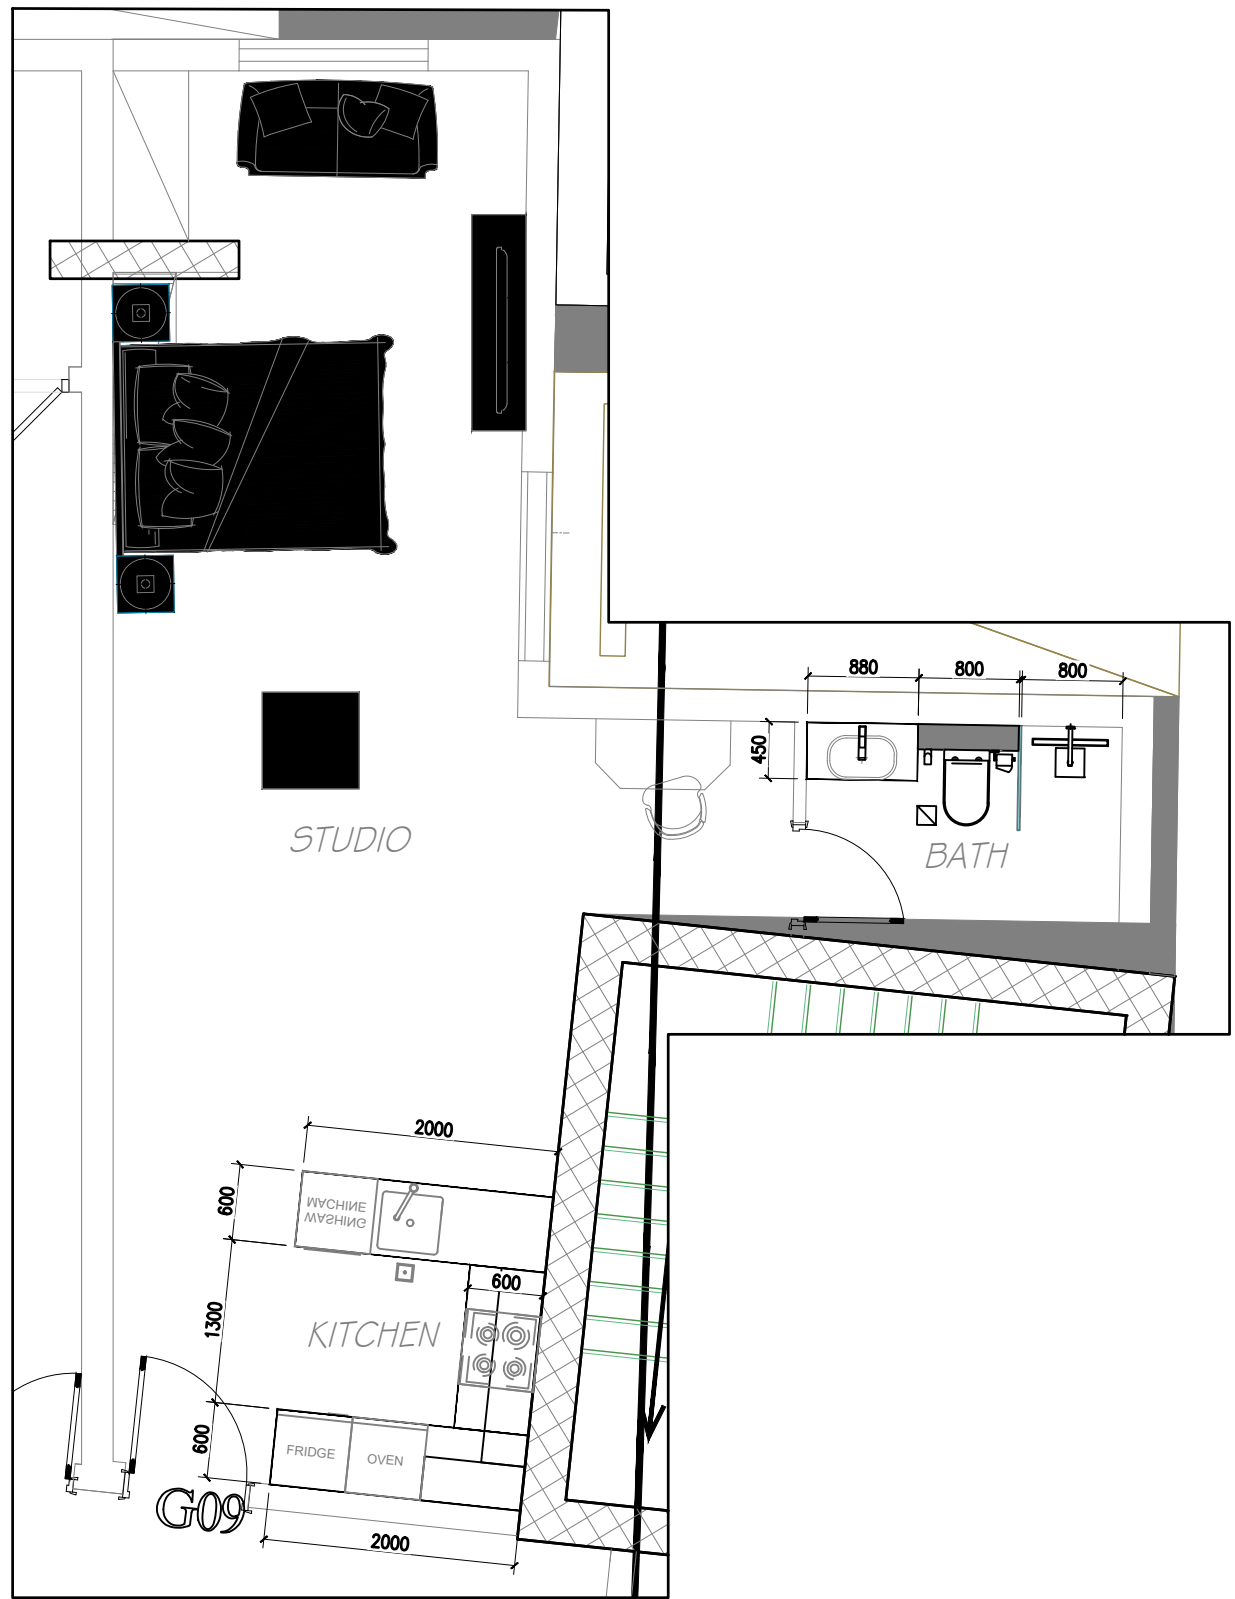

E (STUDIO)