





LEVELS: (4<sup>TH</sup>,5<sup>TH</sup> TO 18<sup>TH</sup>, 22<sup>ND</sup> TO 44<sup>th</sup>)

	1BR-1A
SUITE AREA BALCONY AREA	$649.17 \text{ ft}^2 = 60.31 \text{ m}^2$ $65.34 \text{ ft}^2 = 6.07 \text{ m}^2$
TOTAL AREA	714.51 ft <sup>2</sup> = 66.38 m <sup>2</sup>







	TOTAL AREA
LEVELS: (5 <sup>th</sup> TO 18 <sup>th</sup> , 21 <sup>st</sup> , 22 <sup>ND</sup> TO 44 <sup>th</sup> )	

"All room dimensions are in metric and measured to structural elements and exclude wall finishes and construction tolerances. All materials, dimensions & drawings features and amenities are approximate at the time of printing, Information subject to change without notice. Actual suite areas may vary from the stated area. Drawings are not to scale E&EO. The developer reserves the right to make revisions."

SUITE AREA

**BALCONY AREA** 

2BR-1A - 1

1085.11 ft<sup>2</sup> = 100.81 m<sup>2</sup> 90.31 ft<sup>2</sup> = 8.39 m<sup>2</sup>

1175.42 ft<sup>2</sup> = 109.2 m<sup>2</sup>







N

2 <b>BR-1</b> A - 2	
SUITE AREA TERRACE AREA	1084.14 ft <sup>2</sup> = 100.72 m <sup>2</sup> 355.96 ft <sup>2</sup> = 33.07 m <sup>2</sup>
TOTAL AREA	1440.10 ft <sup>2</sup> =133.79 m <sup>2</sup>

### LEVELS: (4<sup>TH</sup>)











2 <b>BR-1B</b> - 1	
SUITE AREA BALCONY AREA	$\begin{array}{rrrrrrrrrrrrrrrrrrrrrrrrrrrrrrrrrrrr$
TOTAL AREA	1211.59 ft <sup>2</sup> = 112.56 m <sup>2</sup>

### LEVELS: (5<sup>th</sup> TO 18<sup>th</sup>, 21<sup>st</sup> , 22<sup>ND</sup> TO 44<sup>th</sup>)



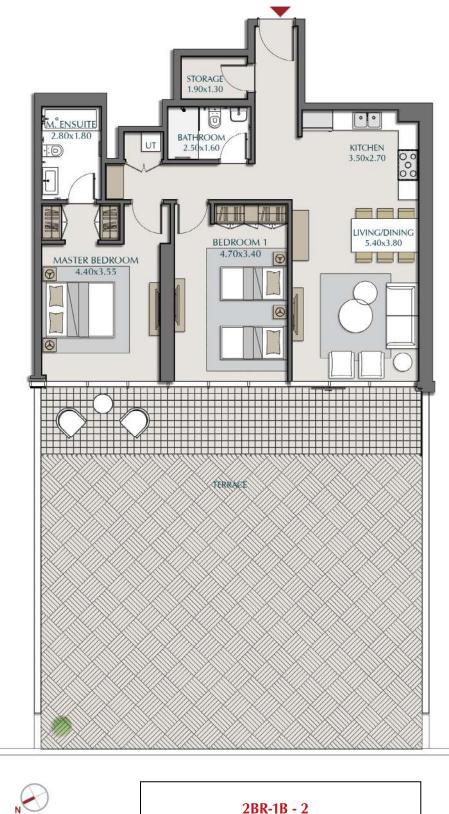

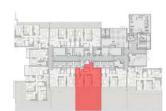

$\bigcirc$	
	SI
	TE
	-

2 <b>BR-1B</b> - 2	
SUITE AREA ERRACE AREA	$1120.31 \text{ ft}^2 = 104.08 \text{ m}^2$ $1351.95 \text{ ft}^2 = 125.60 \text{ m}^2$
TOTAL AREA	$2472.25 \text{ ft}^2 = 229.68 \text{ m}^2$

### LEVELS: (4<sup>TH</sup>)








	2BR-2A - 1
SUITE AREA BALCONY AREA	$1020.96 \text{ ft}^2 = 94.85 \text{ m}^2$ $86.54 \text{ ft}^2 = 8.04 \text{ m}^2$
TOTAL AREA	1107.50 ft <sup>2</sup> =102.89 m <sup>2</sup>

LEVELS: (5<sup>th</sup> TO 18<sup>th</sup>, 21<sup>st</sup> , 22<sup>ND</sup> TO 44<sup>th</sup>)





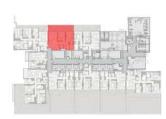


N

	2 <b>BR-</b> 2A - 2
SUITE AREA TERRACE AREA	1020.96 ft <sup>2</sup> = 94.85 m <sup>2</sup> 356.07 ft <sup>2</sup> = 33.08 m <sup>2</sup>
TOTAL AREA	$1377.03 \text{ ft}^2 = 127.93 \text{ m}^2$

### LEVELS: (4<sup>TH</sup>)



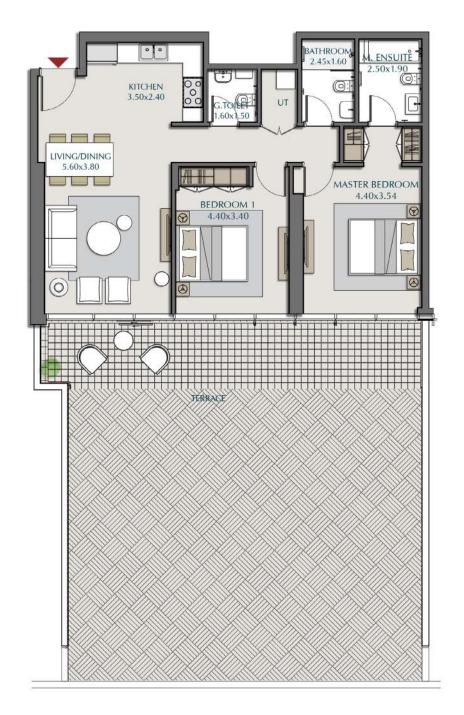





	2BR-2A - 3
SUITE AREA TERRACE AREA	$1020.63 \text{ ft}^2 = 94.82 \text{ m}^2$ $1273.59 \text{ ft}^2 = 118.32 \text{ m}^2$
TOTAL AREA	2294.22 ft <sup>2</sup> = 213.14 m <sup>2</sup>

### LEVELS: (4<sup>TH</sup>)





N	$\mathbf{O}$	

	2BR-2A - 4
SUITE AREA TERRACE AREA	$1020.53 \text{ ft}^2 = 94.81 \text{ m}^2$ $1351.95 \text{ ft}^2 = 125.60 \text{ m}^2$
TOTAL AREA	$2372.47 \text{ ft}^2 = 220.41 \text{ m}^2$

### LEVELS: (4<sup>TH</sup>)







# 2BR-2BSUITE AREA994.15 ft² = 92.36 m²BALCONY AREA165.98 ft² = 15.42 m²TOTAL AREA1160.13 ft² = 107.78 m²

### LEVELS: (21<sup>ST</sup> , 22<sup>ND</sup> TO 44<sup>th</sup>)

## PARK VIEWS RESIDENCES B - 2BR-D1 (U)








2BR-D1 (U)		
SUITE AREA BALCONY AREA	$652.61 \text{ ft}^2 = 60.63 \text{ m}^2$ $65.23 \text{ ft}^2 = 6.06 \text{ m}^2$	
TOTAL AREA	717.84 ft <sup>2</sup> = 66.69 m <sup>2</sup>	

LEVELS: (21<sup>ST</sup>)

## PARK VIEWS RESIDENCES B-2BR-D1(L)





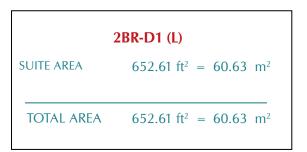

LEVELS: (20<sup>TH</sup>)







### LEVELS: (5<sup>TH</sup> TO 18<sup>TH</sup>, 21<sup>ST</sup>, 22<sup>ND</sup> TO 44<sup>th</sup>)














	3BR-1A - 3
SUITE AREA TERRACE AREA	$1536.87 \text{ ft}^2 = 142.78 \text{ m}^2$ $1677.02 \text{ ft}^2 = 155.80 \text{ m}^2$
TOTAL AREA	$3213.89 \text{ ft}^2 = 298.58 \text{ m}^2$


### LEVELS: (4<sup>TH</sup>)

"All room dimensions are in metric and measured to structural elements and exclude wall finishes and construction tolerances. All materials, dimensions & drawings features and amenities are approximate at the time of printing, Information subject to change without notice. Actual suite areas may vary from the stated area. Drawings are not to scale E&EO. The developer reserves the right to make revisions.



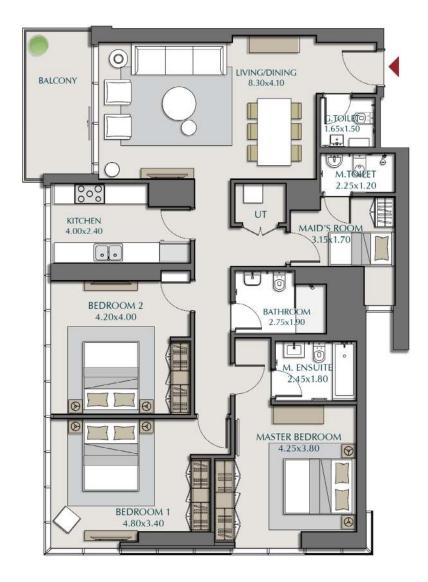




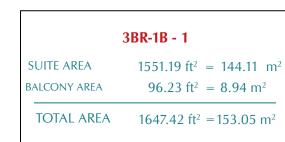

### LEVELS: (5<sup>TH</sup> TO 18<sup>TH</sup>, 21<sup>ST</sup>, 22<sup>ND</sup> TO 44<sup>th</sup>)



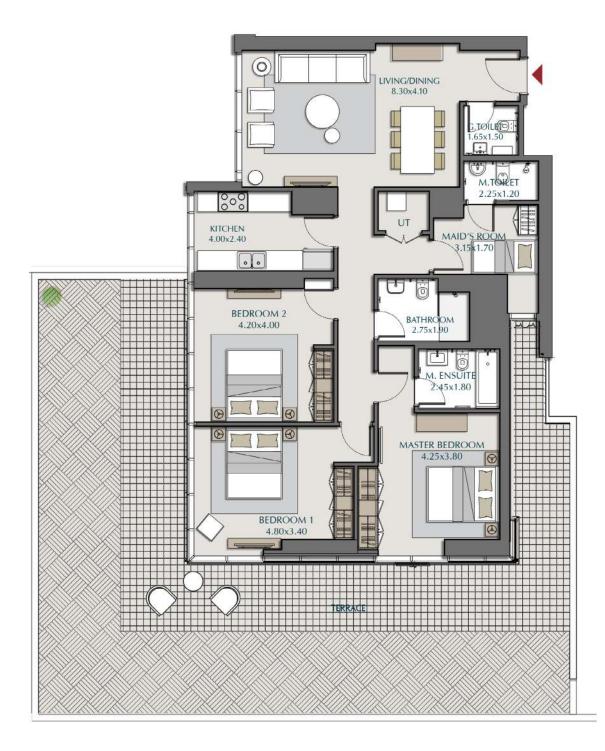





N

	3BR-1B - 2
SUITE AREA TERRACE AREA	$1551.19 \text{ ft}^2 = 144.11 \text{ m}^2$ $1450.01 \text{ ft}^2 = 134.71 \text{ m}^2$
TOTAL AREA	$3001.19 \text{ ft}^2 = 278.82 \text{ m}^2$

### LEVELS: (4<sup>TH</sup>)

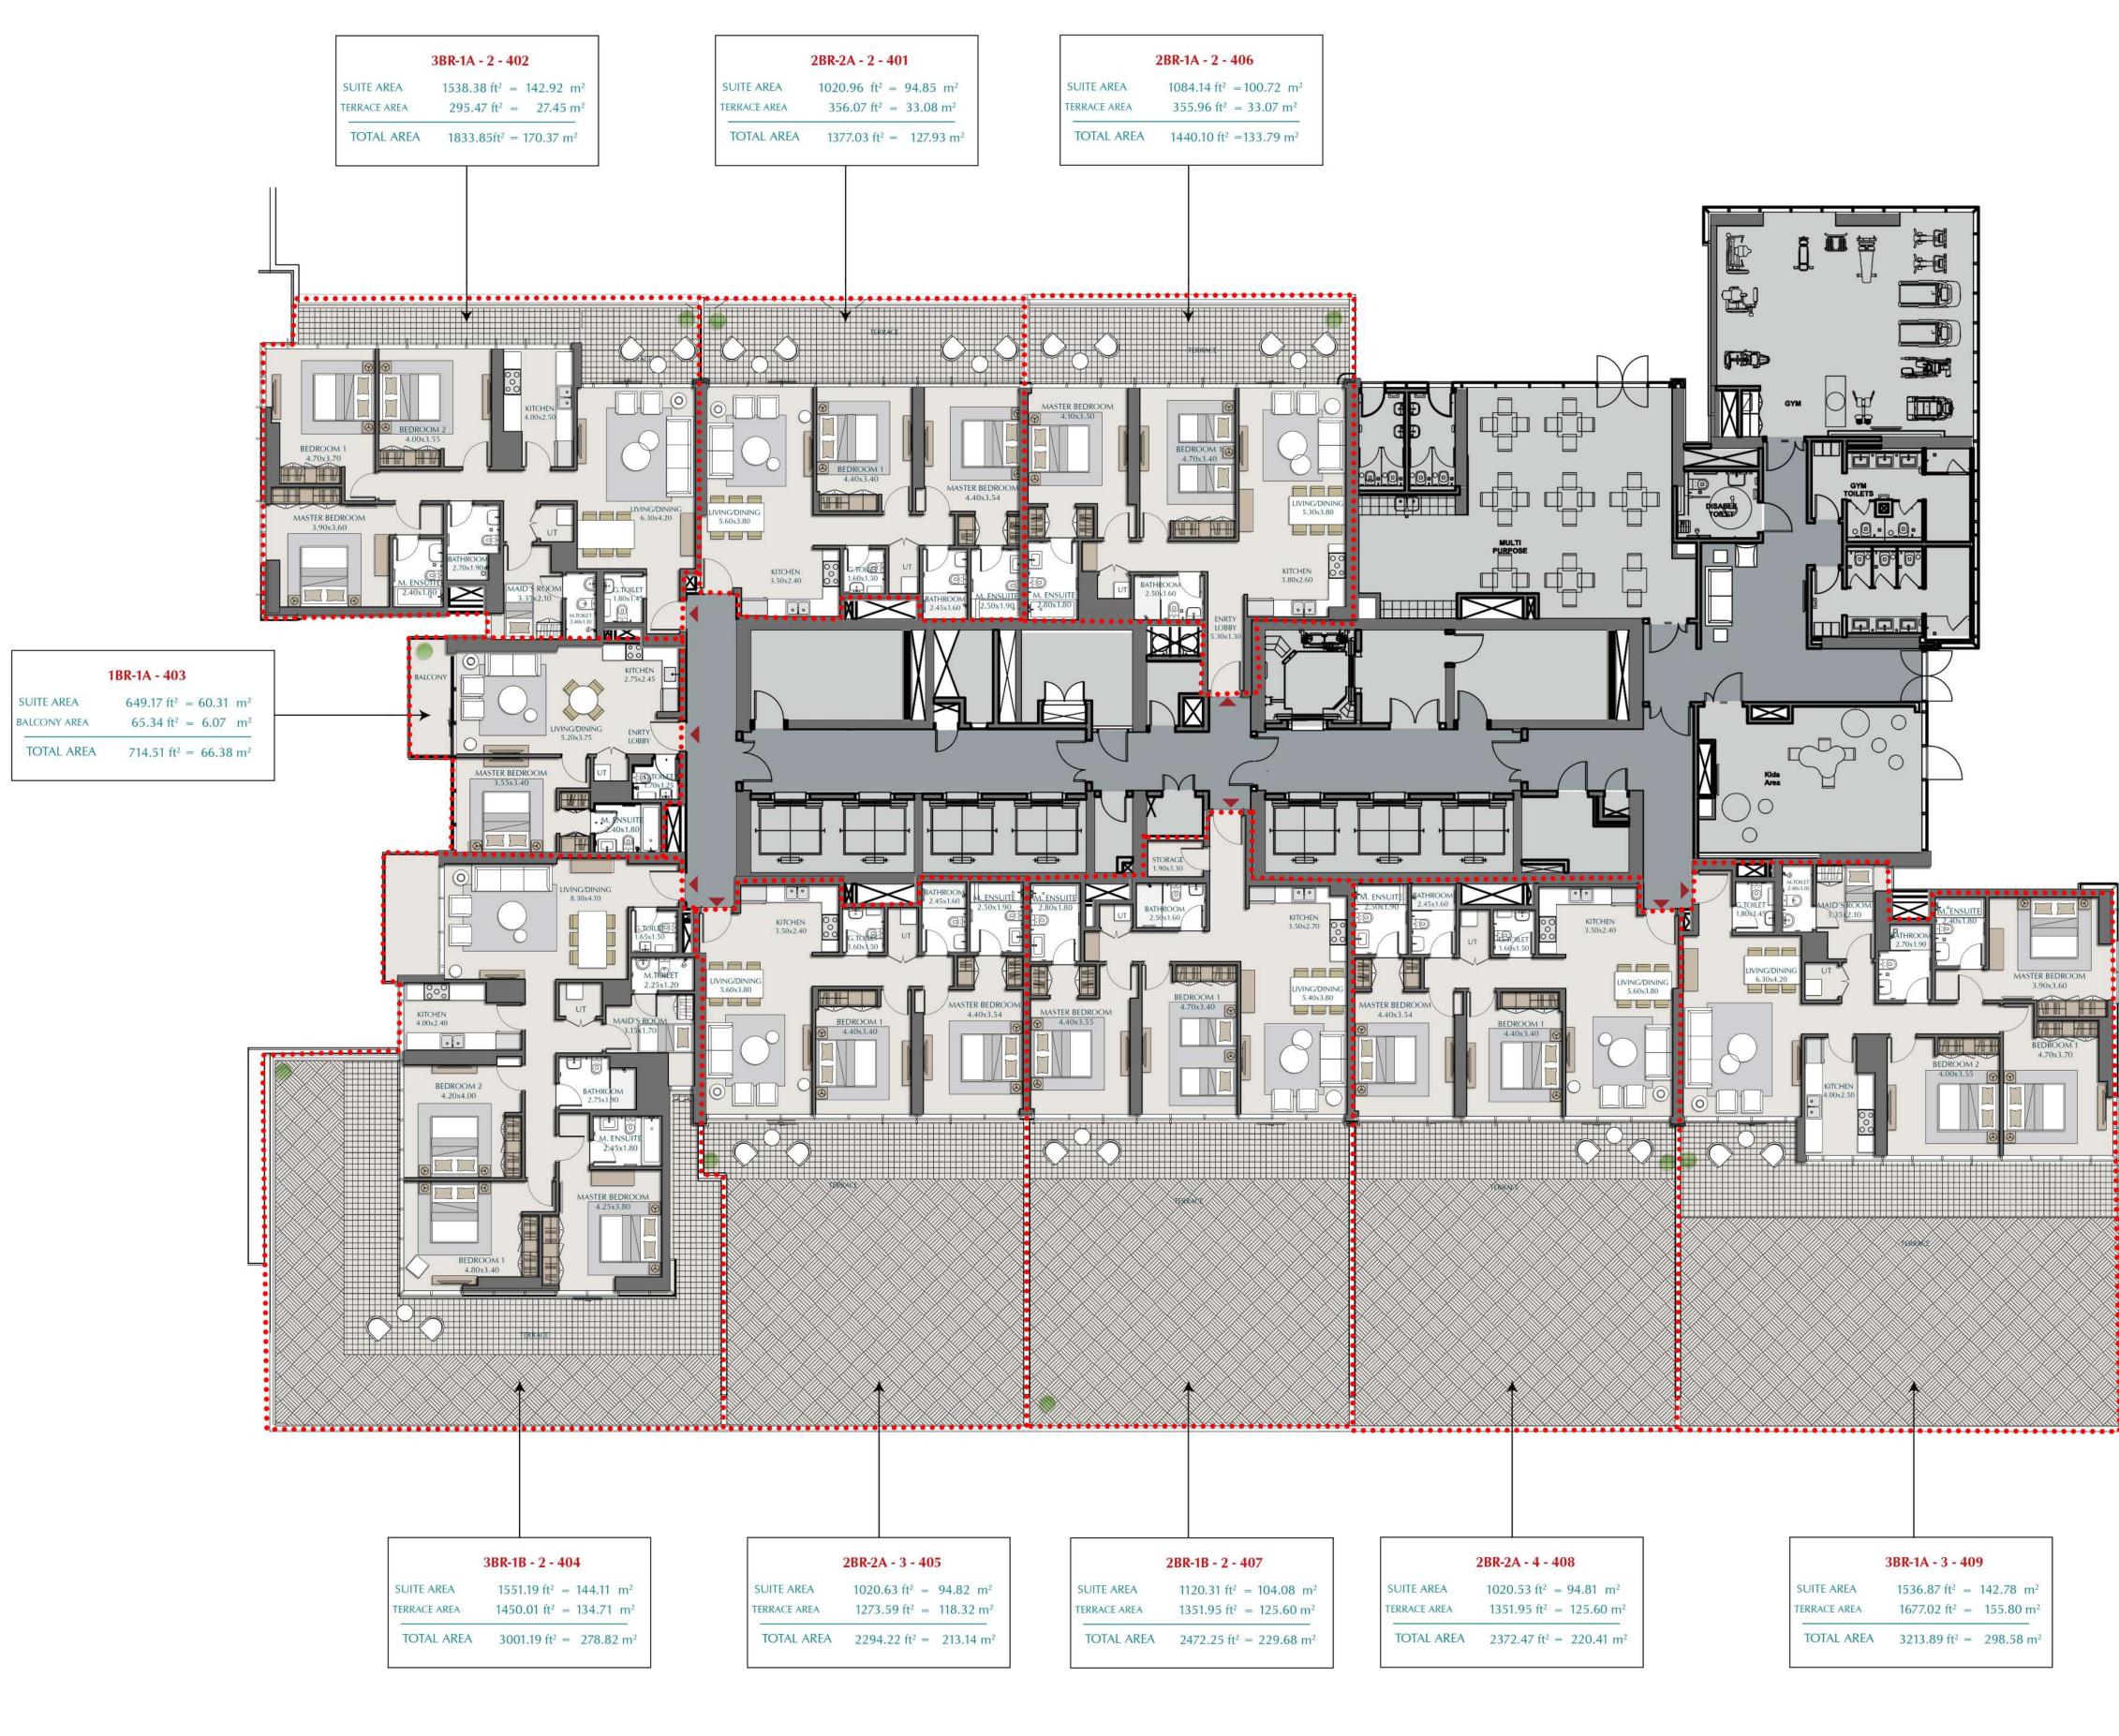




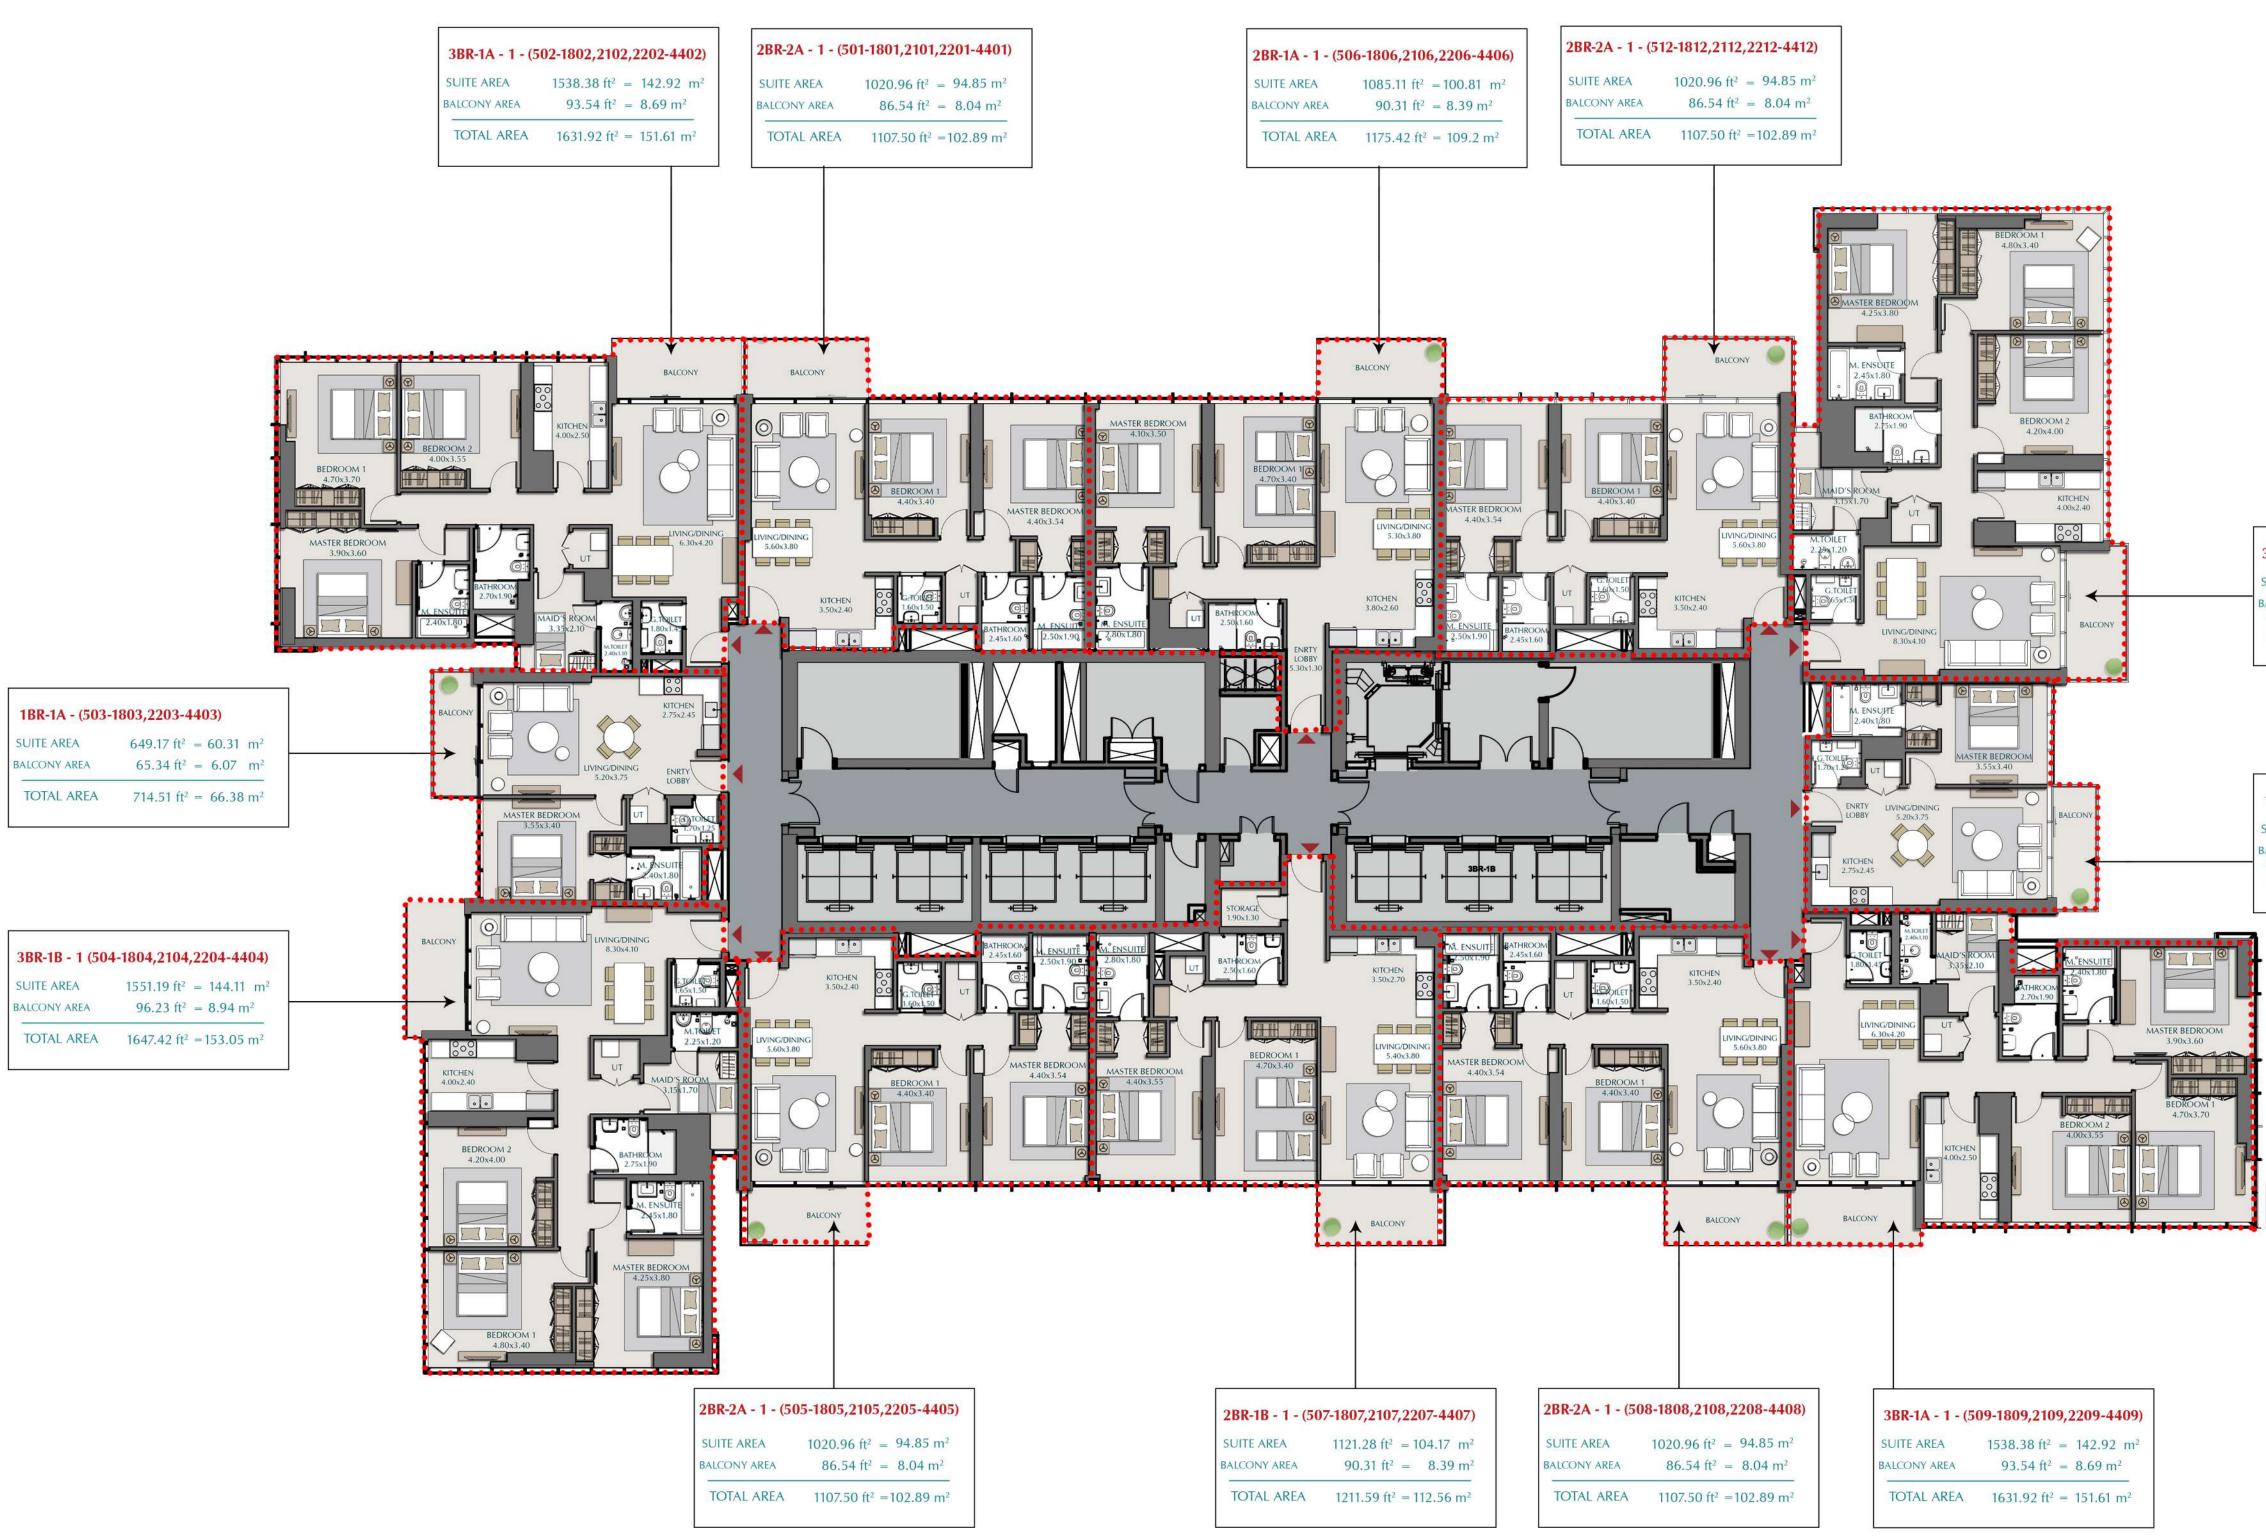


## **3BR-1B - 1 (511-1811,2111,2211-4411)**SUITE AREA1551.19 ft² = 144.11 m²BALCONY AREA96.23 ft² = 8.94 m²TOTAL AREA1647.42 ft² = 153.05 m²

SUITE AREA	$649.17 \text{ ft}^2 = 60.31 \text{ m}^2$
BALCONY AREA	$65.34 \text{ ft}^2 = 6.07 \text{ m}^2$

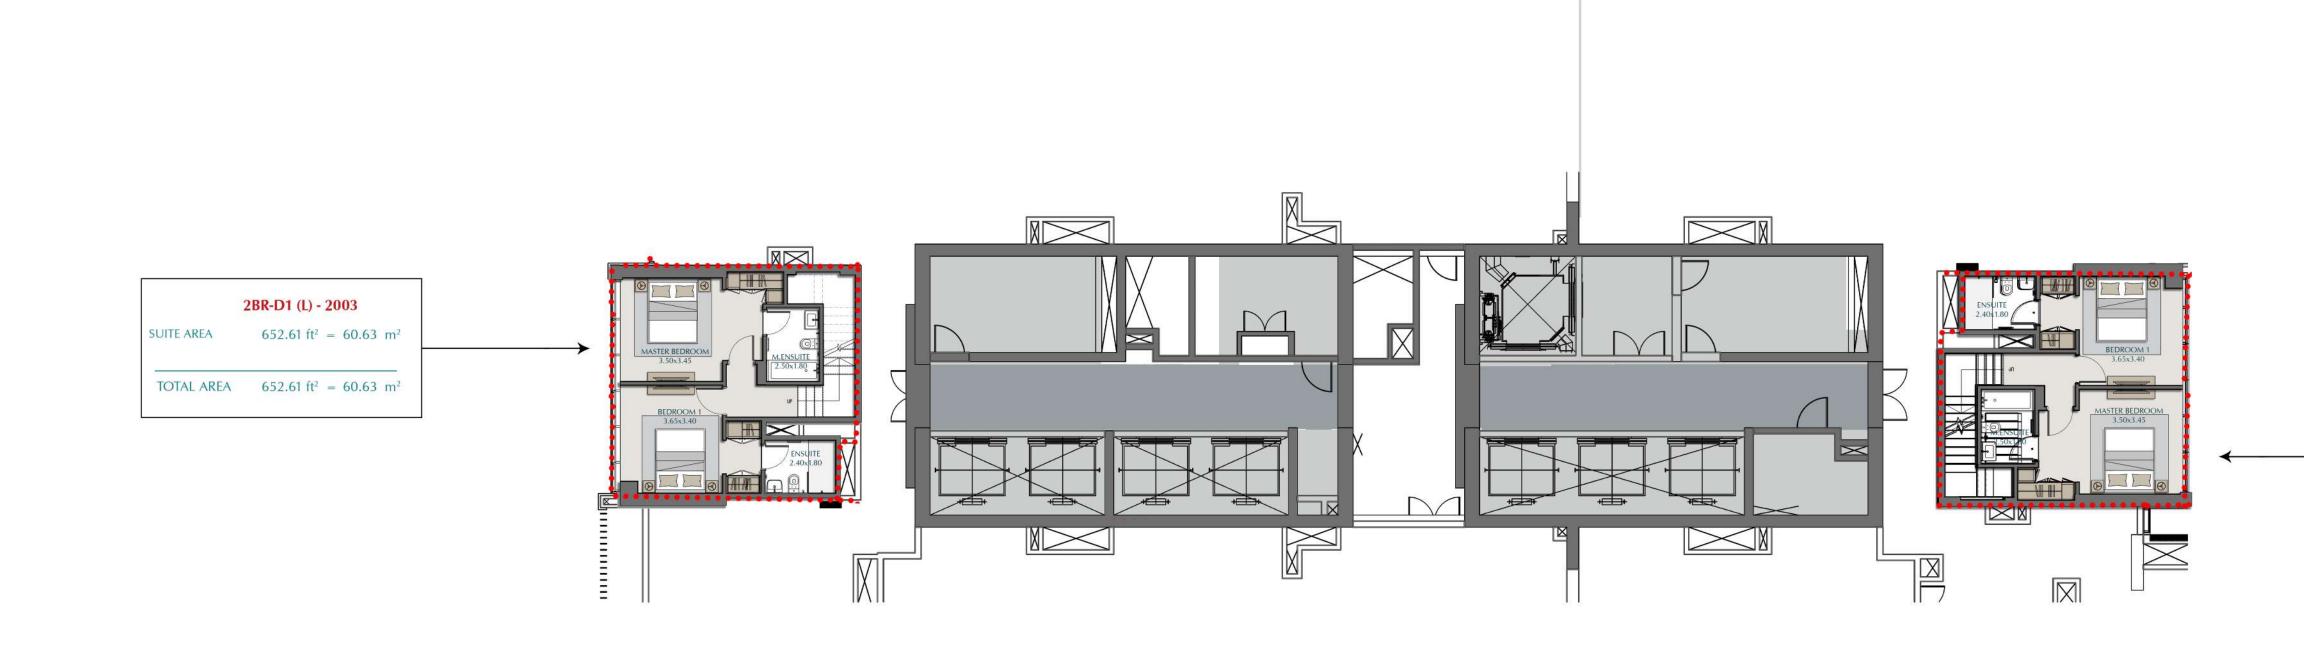


:	2BR-D1 (L) - 2010
SUITE AREA	$652.61 \text{ ft}^2 = 60.63 \text{ m}^2$
TOTAL AREA	$652.61 \text{ ft}^2 = 60.63 \text{ m}^2$

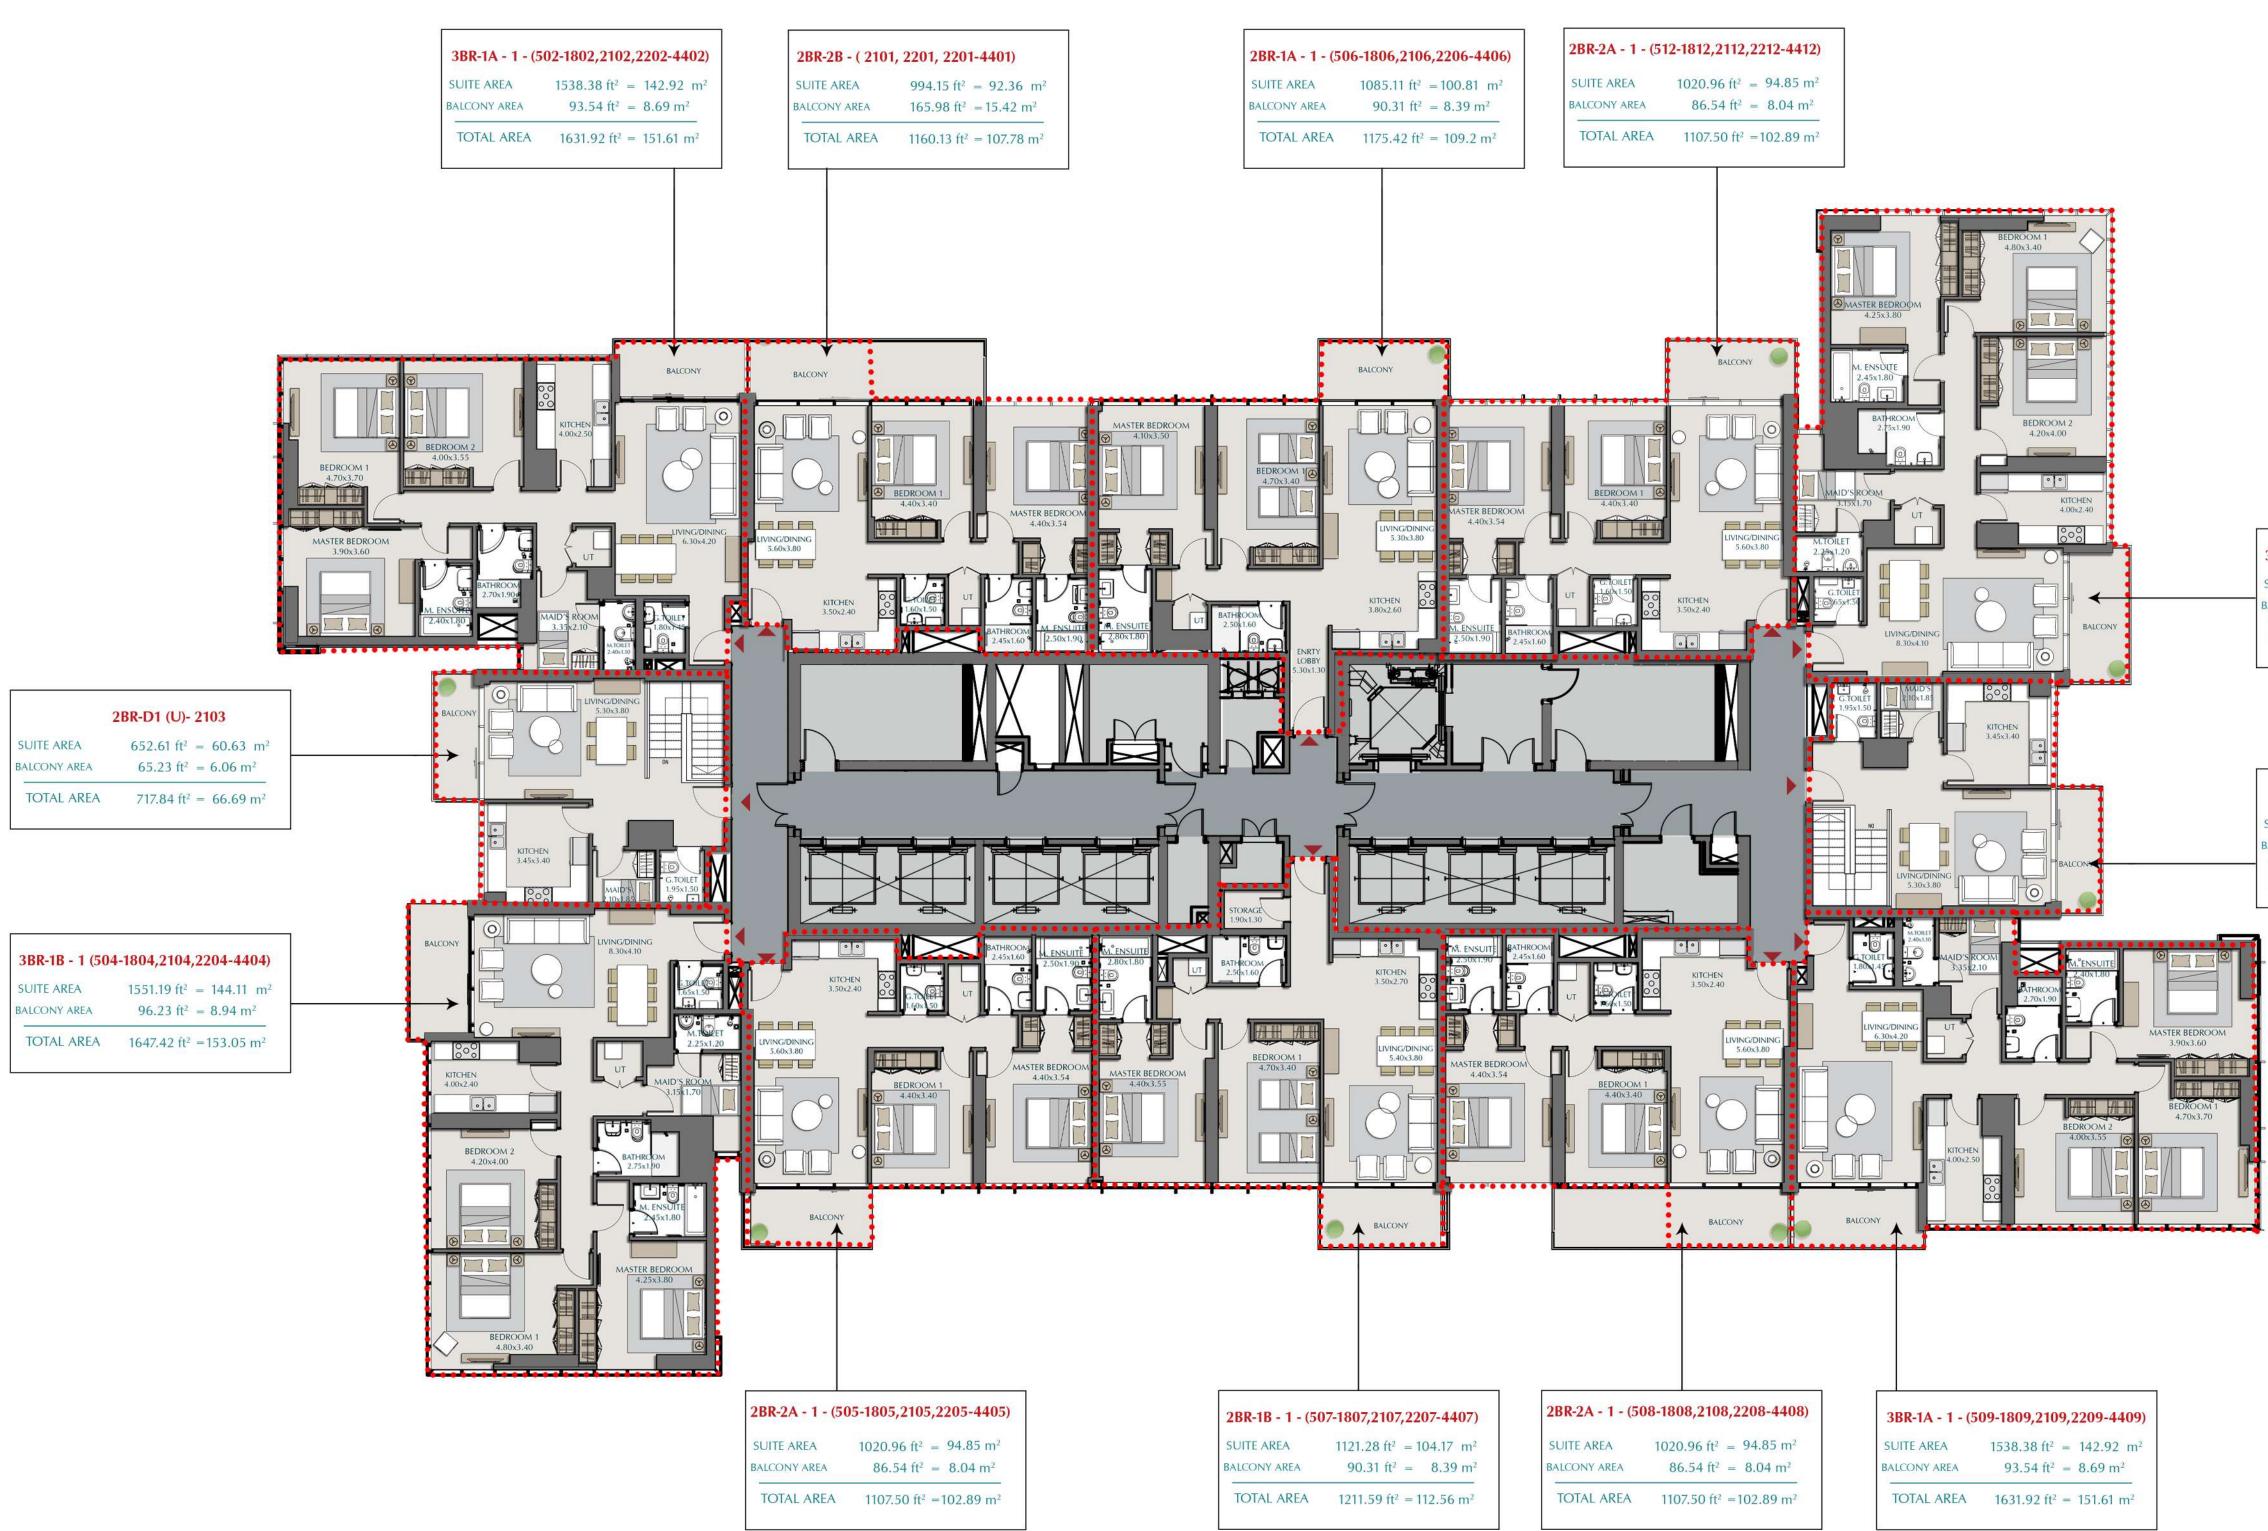

SUITE AREA	$1020.96 \text{ ft}^2 = 94.85 \text{ m}^2$
BALCONY AREA	86.54 ft <sup>2</sup> = 8.04 m <sup>2</sup>
TOTAL AREA	1107.50 ft <sup>2</sup> =102.89 m <sup>2</sup>

3BR-1B - 1 (511	-1811,2111,2211-4411)
SUITE AREA	$1551.19 \text{ ft}^2 = 144.11 \text{ m}^2$
BALCONY AREA	96.23 ft <sup>2</sup> = 8.94 m <sup>2</sup>
TOTAL AREA	1647.42 ft <sup>2</sup> =153.05 m <sup>2</sup>

	2BR-D1 (U)- 2110
SUITE AREA	$652.61 \text{ ft}^2 = 60.63 \text{ m}^2$
BALCONY AREA	$65.23 \text{ ft}^2 = 6.06 \text{ m}^2$
TOTAL AREA	717.84 ft <sup>2</sup> = 66.69 m <sup>2</sup>

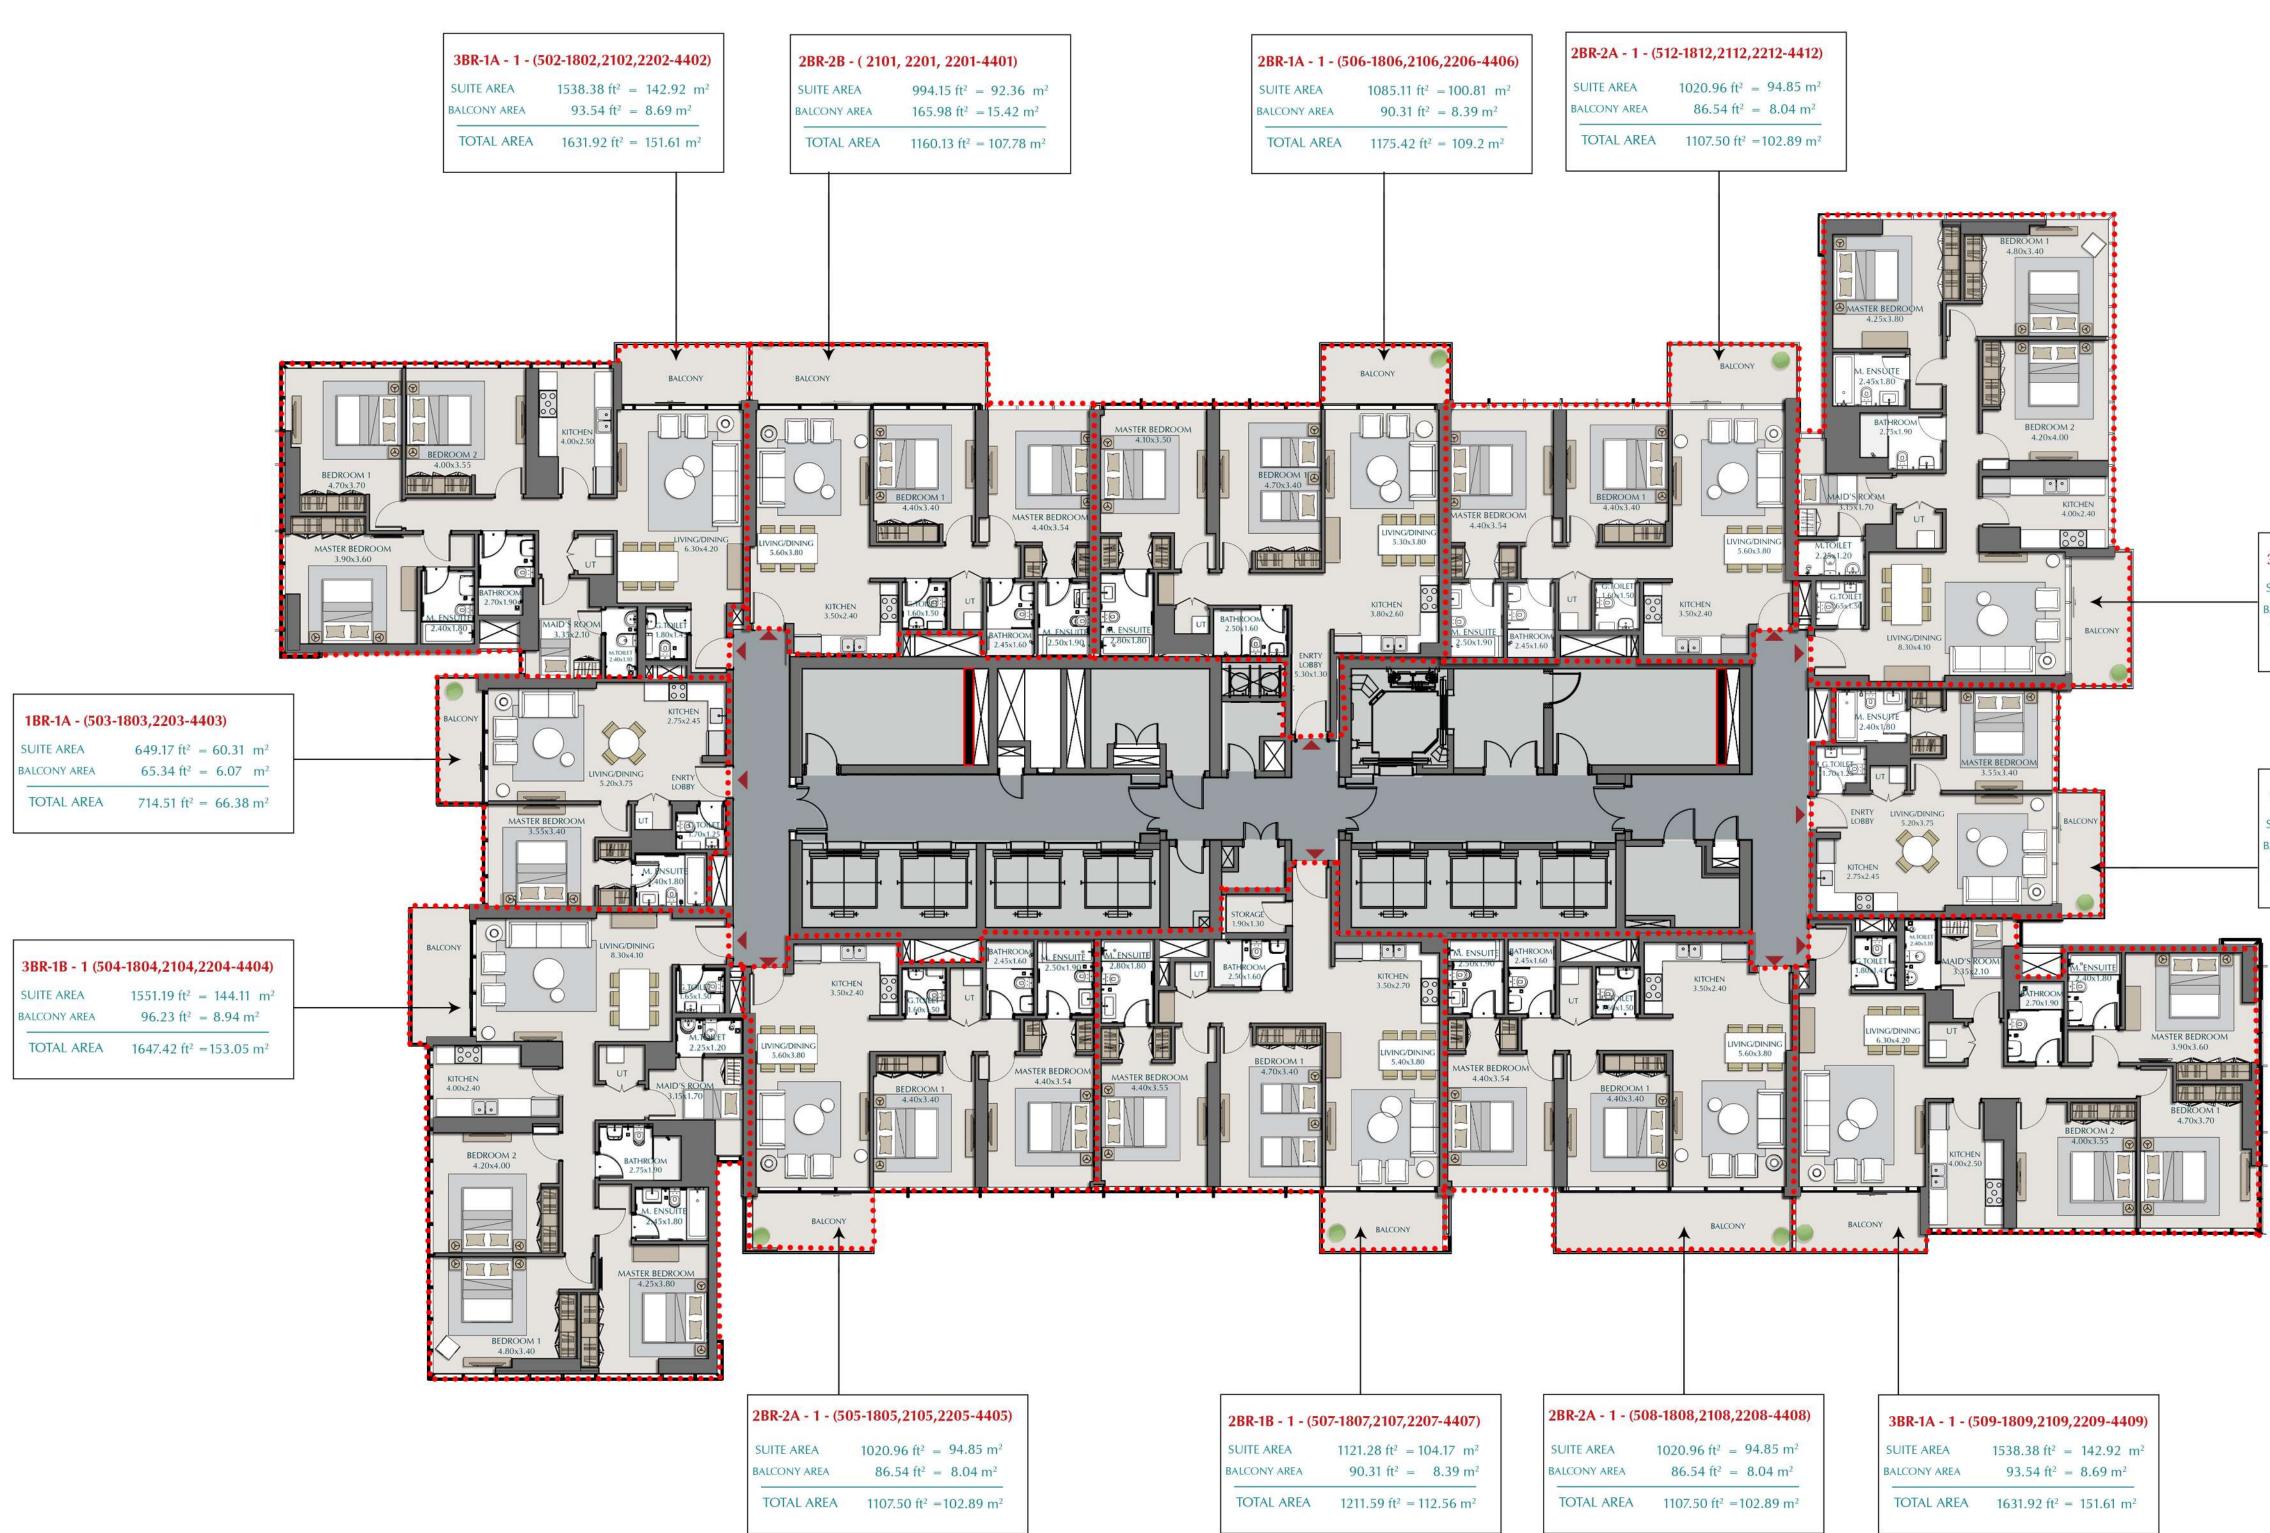

SUITE AREA	$1020.96 \text{ ft}^2 = 94.85 \text{ m}^2$
BALCONY AREA	$86.54 \ ft^2 \ = \ 8.04 \ m^2$
TOTAL AREA	1107.50 ft <sup>2</sup> =102.89 m <sup>2</sup>

3BR-1B - 1 (511	-1811,2111,2211-4411)
SUITE AREA	$1551.19 \text{ ft}^2 = 144.11 \text{ m}^2$
BALCONY AREA	96.23 $ft^2 = 8.94 m^2$
TOTAL AREA	1647.42 ft <sup>2</sup> =153.05 m <sup>2</sup>

SUITE AREA	$649.17 \text{ ft}^2 = 60.31 \text{ m}^2$
BALCONY AREA	$65.34 \text{ ft}^2 = 6.07 \text{ m}^2$