



THIS IS THE SOLE AND EXCLUSIVE PROPERTY OF MODEL ENGG. CONSULTANTS, DUBAI. IT SHOULD NOT BE COPIED, REPRODUCED, OR DUPLICATED IN ANY FORM OR BY ANY MEANS WITHOUT THE PRIOR EXPRESS WRITTEN PERMISSION FROM MODEL ENGG. CONSULTANTS, DUBAI. THIS DRAWING SHOULD NOT BE PASSED ON TO ANY OTHER PERSON OR USED FOR PURPOSES OTHER THAN THOSE INTENDED AND AGREED.

LOCATION MAP


UNIT NO. 09-14-16
1ST FLOOR

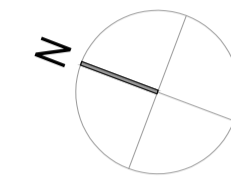


NOTES

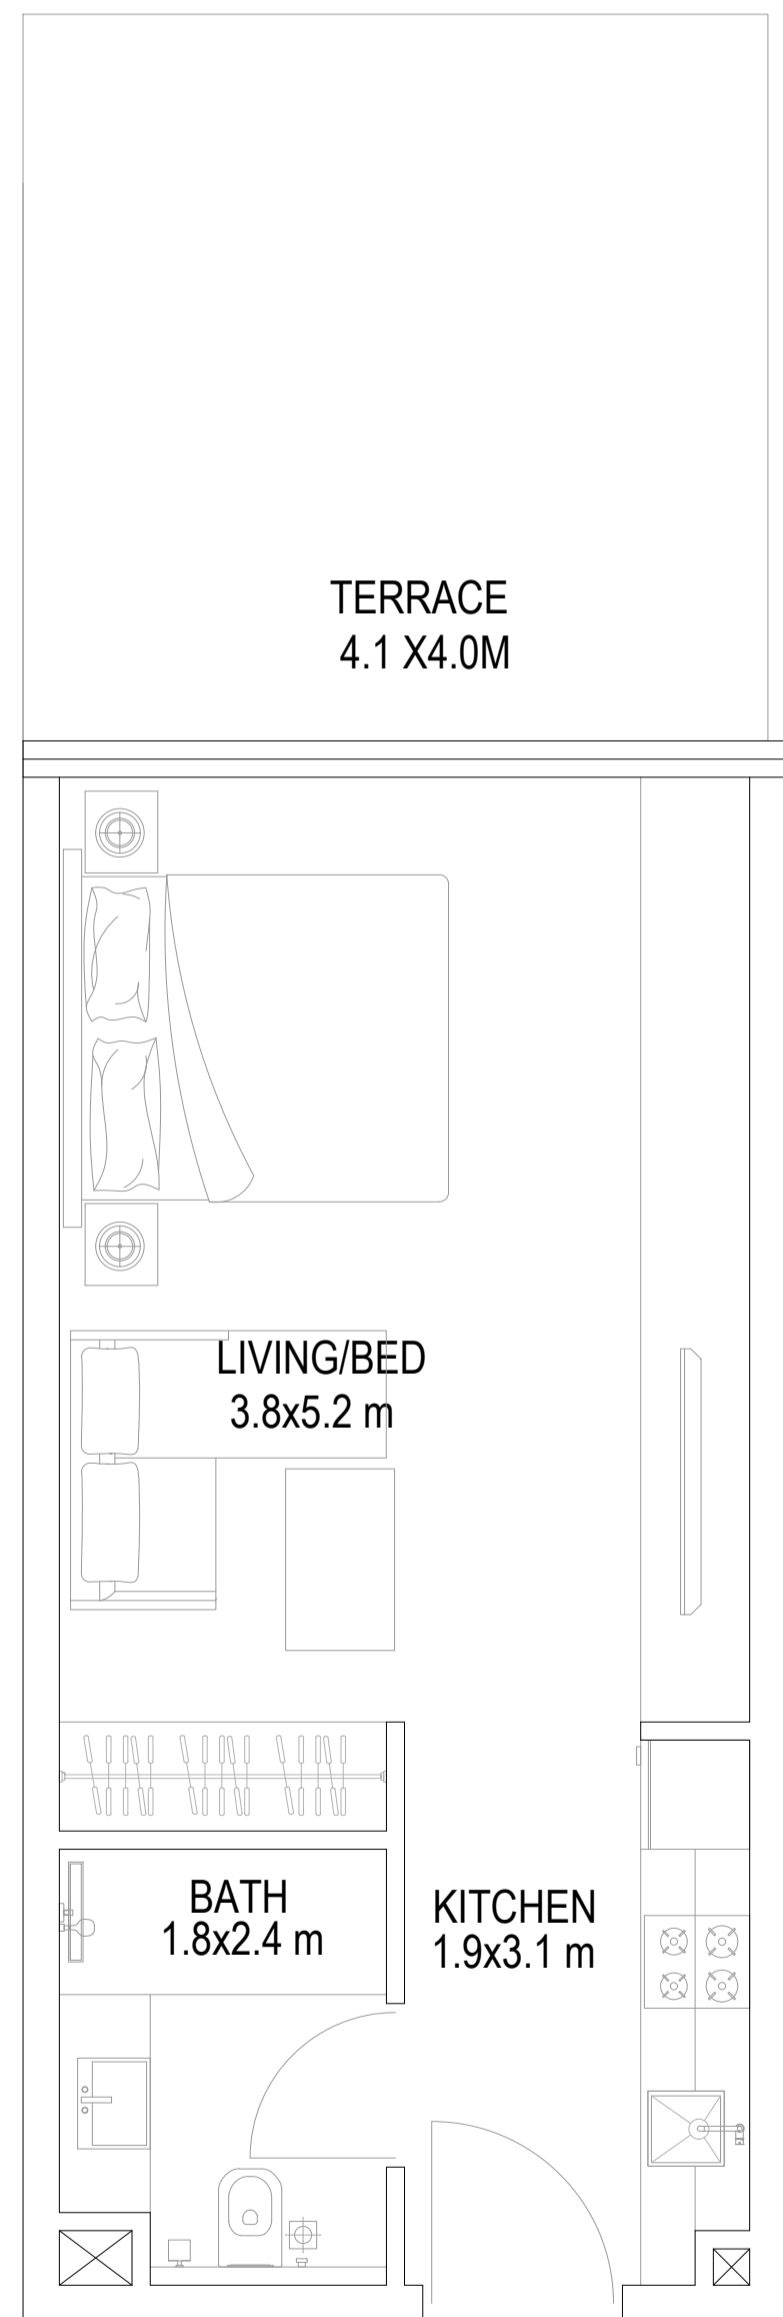

STUDIO (SUITE SIZE 35.0 SQ.M + TERRACE 16.4 SQ.M)
376 SQ.FT 144.23 SQ.FT

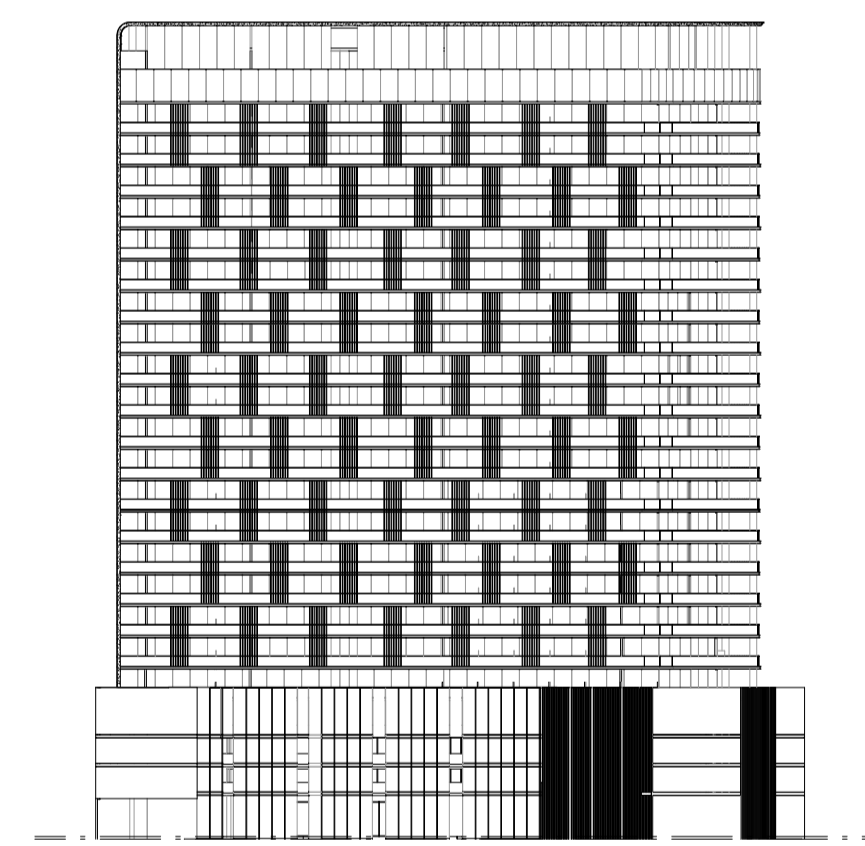

ELEVATION A

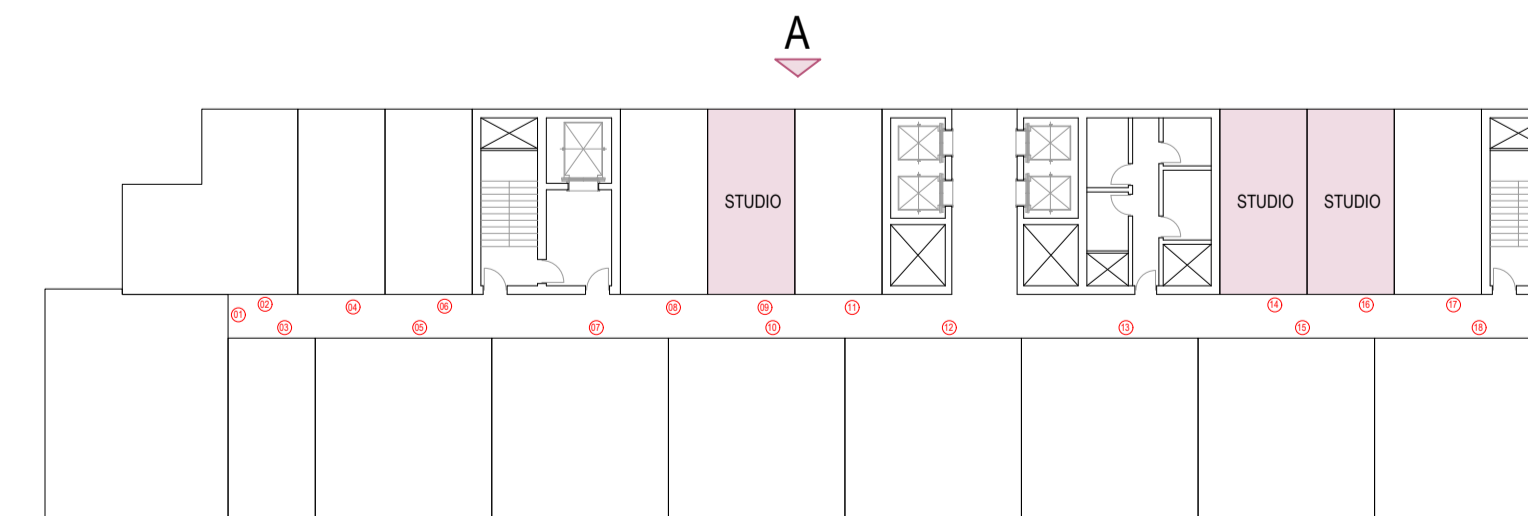

NO.	DATE	DESCRIPTION	APPR.
-----	------	-------------	-------

REVISIONS

DO NOT SCALE DRAWINGS. FOLLOW WRITTEN DIMENSIONS

OWNER OF TITLE

MOSAIC PROPERTIES SPV LTD


JOB TITLE

PROPOSED G+3P+19+R
RESIDENTIAL BUILDING
PLOT NO. 6820126
AL HEBIAH FOURTH, DUBAI, UAE

DRAWING TITLE

DATE: MAY 2024 DRAWN BY: ABDULAZIZ

SCALE: CHECKED BY: ABDULAZIZ

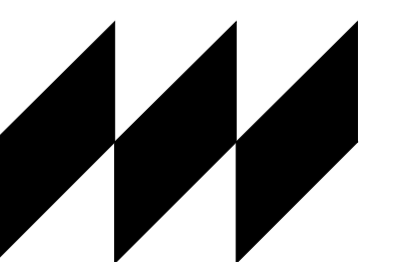

MODEL

ARCHITECTS | ENGINEERS | PROJECT MANAGERS
P.O. Box 21369, Dubai, U.A.E. T: +971 4 3266025, F: +971 4 3266024
E: contact@model.com W: www.model.com

DRG. NO.	REV. NO.	JOB NO.
----------	----------	---------



A- 1st A1 R-00 E-AR-023-24

THIS IS THE SOLE AND EXCLUSIVE PROPERTY OF MODEL ENGG. CONSULTANTS, DUBAI. IT SHOULD NOT BE COPIED, REPRODUCED, OR DUPLICATED IN ANY FORM OR BY ANY MEANS WITHOUT THE PRIOR EXPRESS WRITTEN PERMISSION FROM MODEL ENGG. CONSULTANTS, DUBAI. THIS DRAWING SHOULD NOT BE PASSED ON TO ANY OTHER PERSON OR USED FOR PURPOSES OTHER THAN THOSE INTENDED AND AGREED.



LOCATION MAP

NOTES

UNIT NO. 6
1ST FLOOR

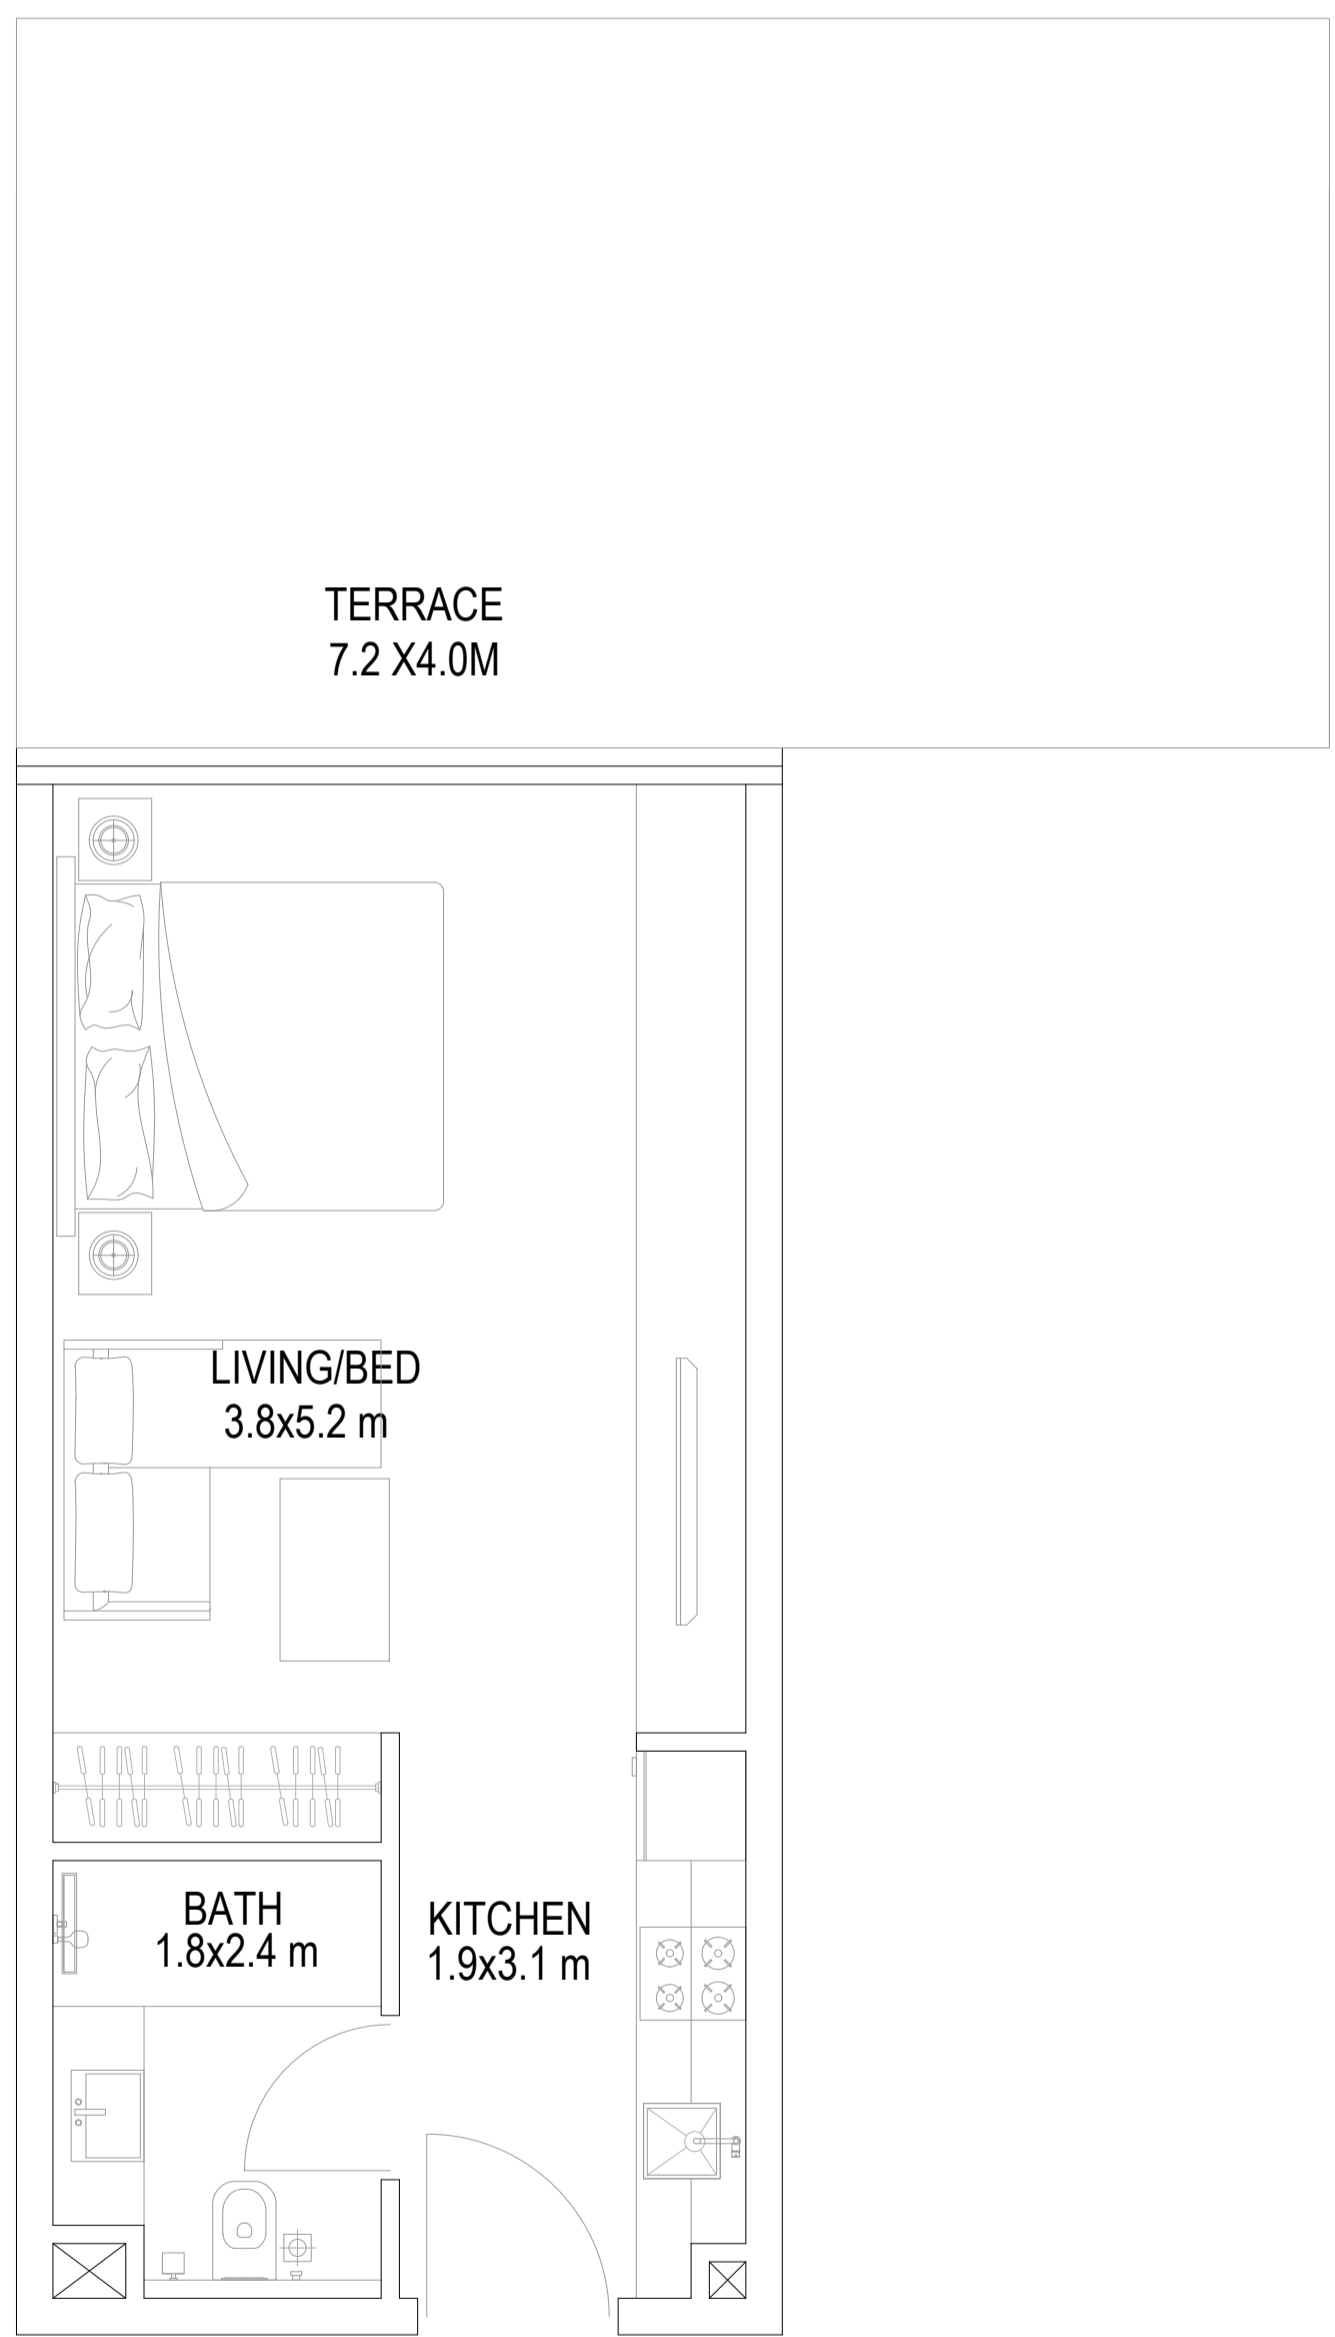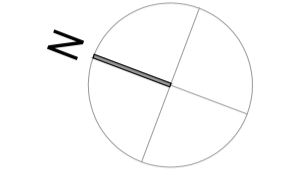

STUDIO (SUITE SIZE 35.0 SQ.M + TERRACE 28.80 SQ.M)
376 SQ.FT 310 SQ.FT

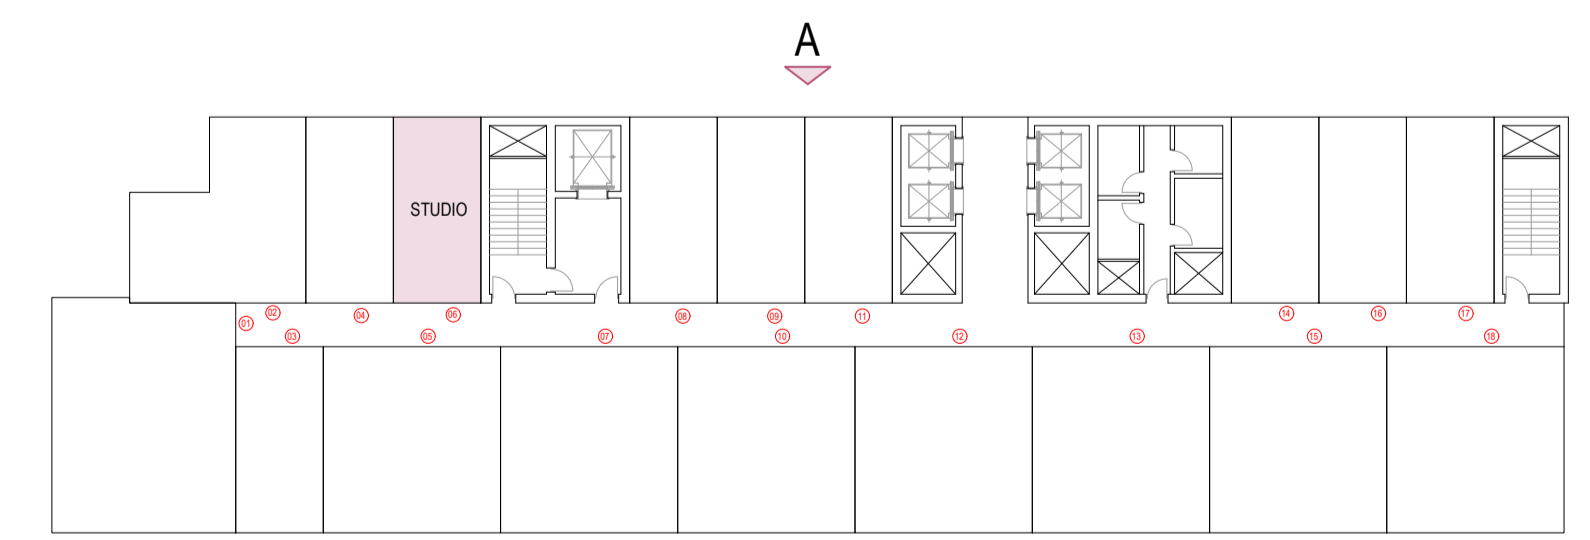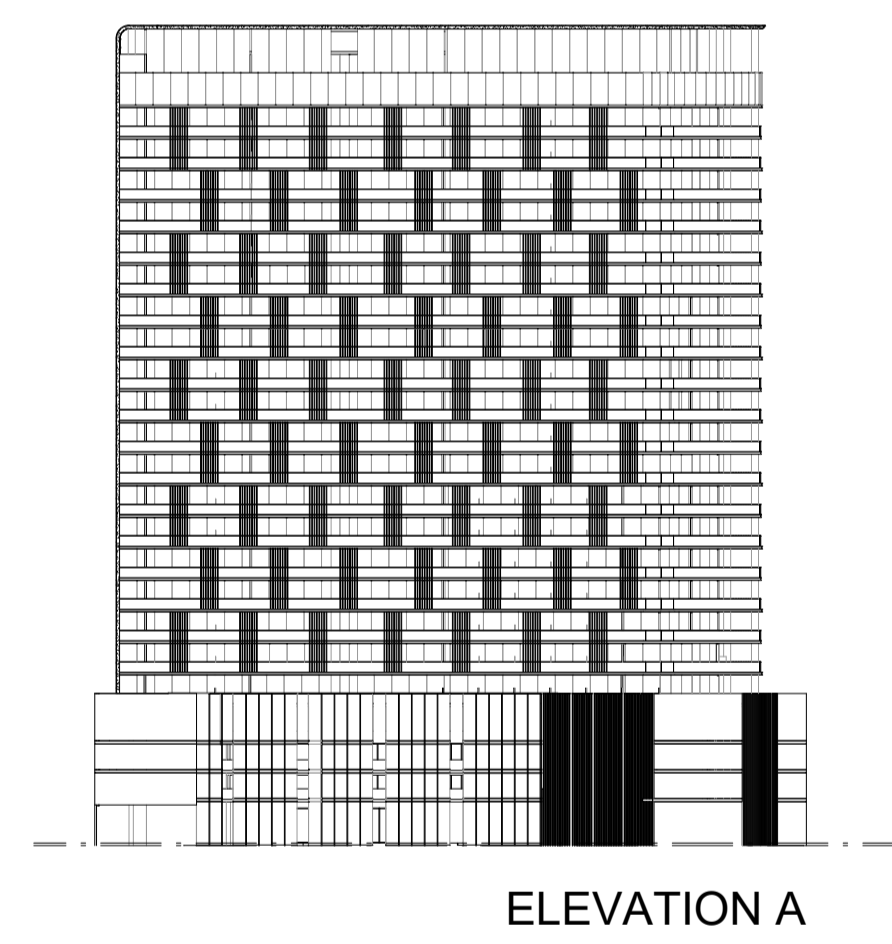

NO.	DATE	DESCRIPTION	APPR.
REVISIONS			

DO NOT SCALE DRAWINGS. FOLLOW WRITTEN DIMENSIONS

OWNER OF TITLE


MOSAIC PROPERTIES SPV LTD

JOB TITLE

**PROPOSED G+3P+19+R
RESIDENTIAL BUILDING
PLOT NO. 6820126
AL HEBIAH FOURTH, DUBAI, UAE**

DRAWING TITLE

DATE:	MAY 2024	DRAWN BY:	ABDULAZIZ
SCALE:	1:50	CHECKED BY:	ABDULAZIZ

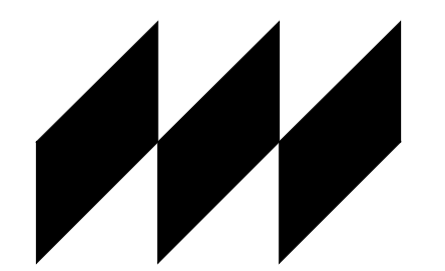

MODEL

ARCHITECTS | ENGINEERS | PROJECT MANAGERS
P.O. Box 21369 Dubai, U.A.E. T: +971 4 326625 F: +971 4 326624
E: contact@model.com W: www.model.com


DRG. NO.	REV. NO.	JOB NO.
A-1st A2	R-00	E-AR-023-24

THIS IS THE SOLE AND EXCLUSIVE PROPERTY OF MODEL ENGG. CONSULTANTS, DUBAI. IT SHOULD NOT BE COPIED, REPRODUCED, OR DUPLICATED IN ANY FORM OR BY ANY MEANS WITHOUT THE PRIOR EXPRESS WRITTEN PERMISSION FROM MODEL ENGG. CONSULTANTS, DUBAI. THIS DRAWING SHOULD NOT BE PASSED ON TO ANY OTHER PERSON OR USED FOR PURPOSES OTHER THAN THOSE INTENDED AND AGREED.



LOCATION MAP

NOTES

UNIT NO. 8
1ST FLOOR

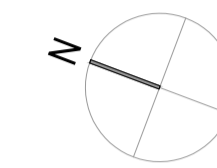

STUDIO (SUITE SIZE 35.0 SQ.M + TERRACE 30 SQ.M)
376 SQ.FT 323 SQ.FT

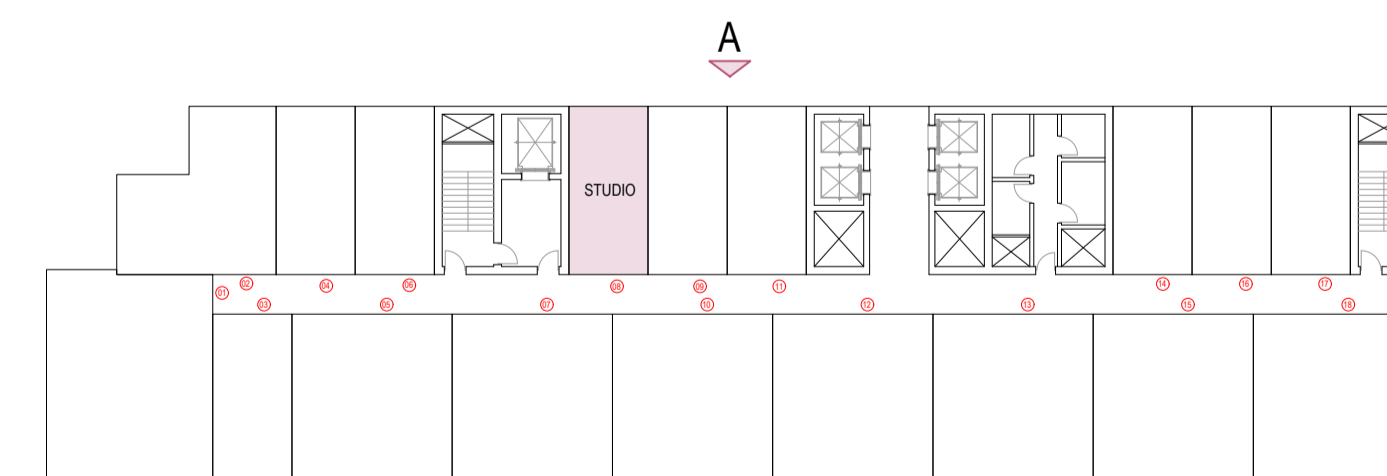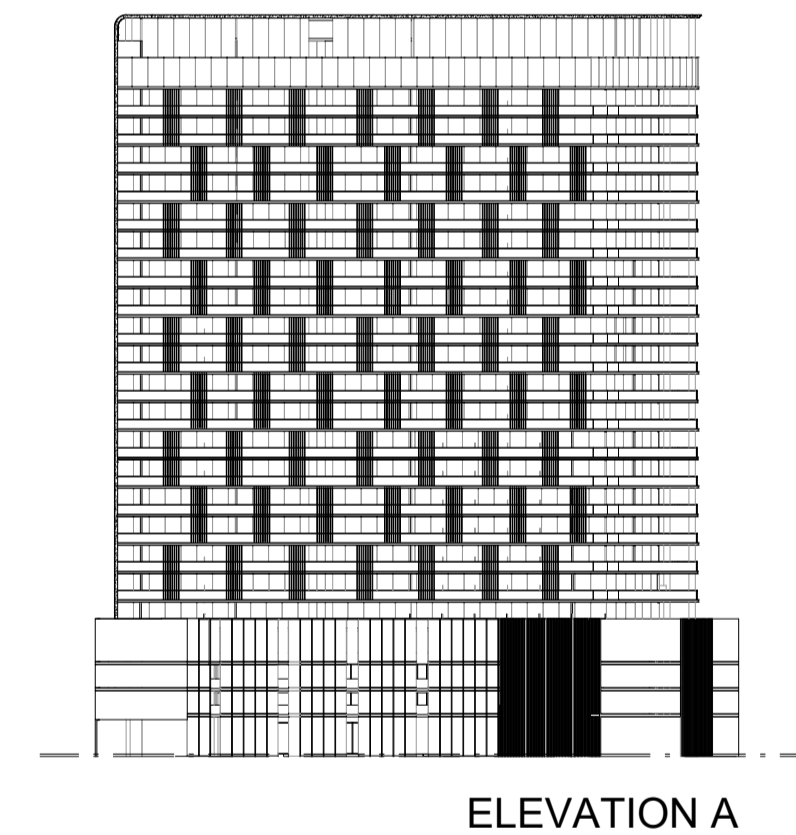

NO.	DATE	DESCRIPTION	APPR.
-----	------	-------------	-------

REVISIONS

DO NOT SCALE DRAWINGS. FOLLOW WRITTEN DIMENSIONS

OWNER OF TITLE

MOSAIC PROPERTIES SPV LTD


JOB TITLE

PROPOSED G+3P+19+R
RESIDENTIAL BUILDING
PLOT NO. 6820126
AL HEBIAH FOURTH, DUBAI, UAE

DRAWING TITLE

DATE: MAY 2024 DRAWN BY: ABDULAZIZ

SCALE: CHECKED BY: ABDULAZIZ

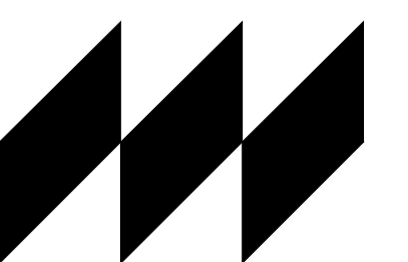

MODEL

ARCHITECTS | ENGINEERS | PROJECT MANAGERS
P.O. Box 20399, Dubai, U.A.E. T: +971 4 3206625, F: +971 4 3206624
E: contact@model.com W: www.model.com


DRG. NO.	REV. NO.	JOB NO.
----------	----------	---------

A-1st A3 R-00 E-AR-023-24


THIS IS THE SOLE AND EXCLUSIVE PROPERTY OF MODEL ENGG. CONSULTANTS, DUBAI. IT SHOULD NOT BE COPIED, REPRODUCED, OR DUPLICATED IN ANY FORM OR BY ANY MEANS WITHOUT THE PRIOR EXPRESS WRITTEN PERMISSION FROM MODEL ENGG. CONSULTANTS, DUBAI. THIS DRAWING SHOULD NOT BE PASSED ON TO ANY OTHER PERSON OR USED FOR PURPOSES OTHER THAN THOSE INTENDED AND AGREED.

LOCATION MAP


UNIT NO. 11
1ST FLOOR

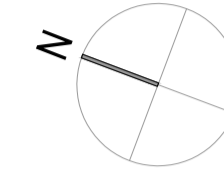

NOTES

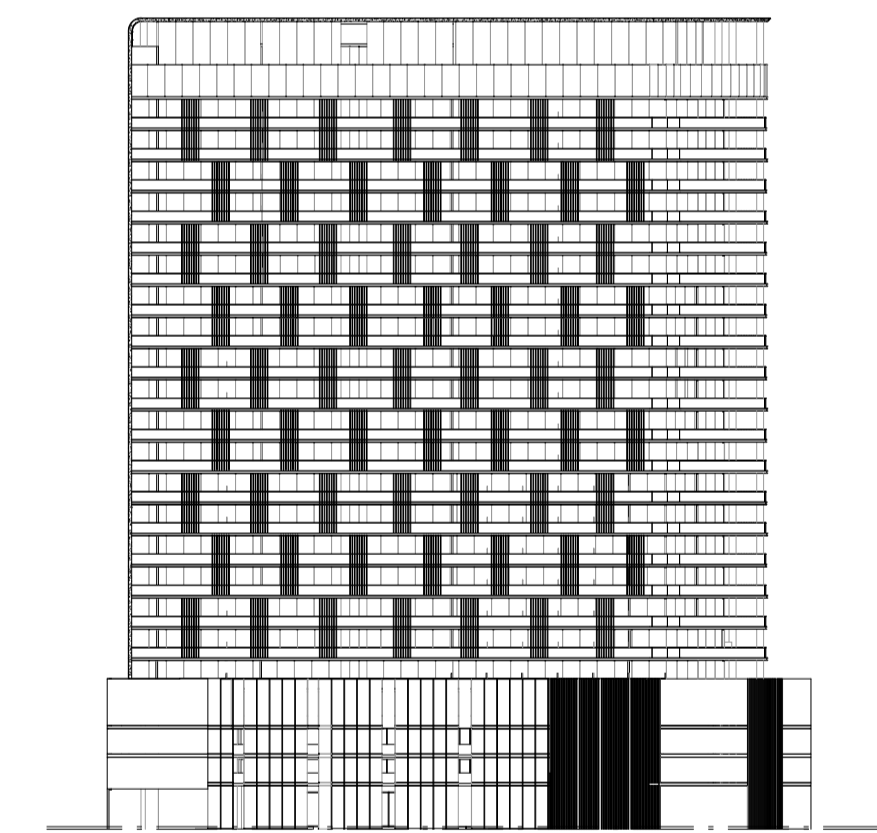

ELEVATION A

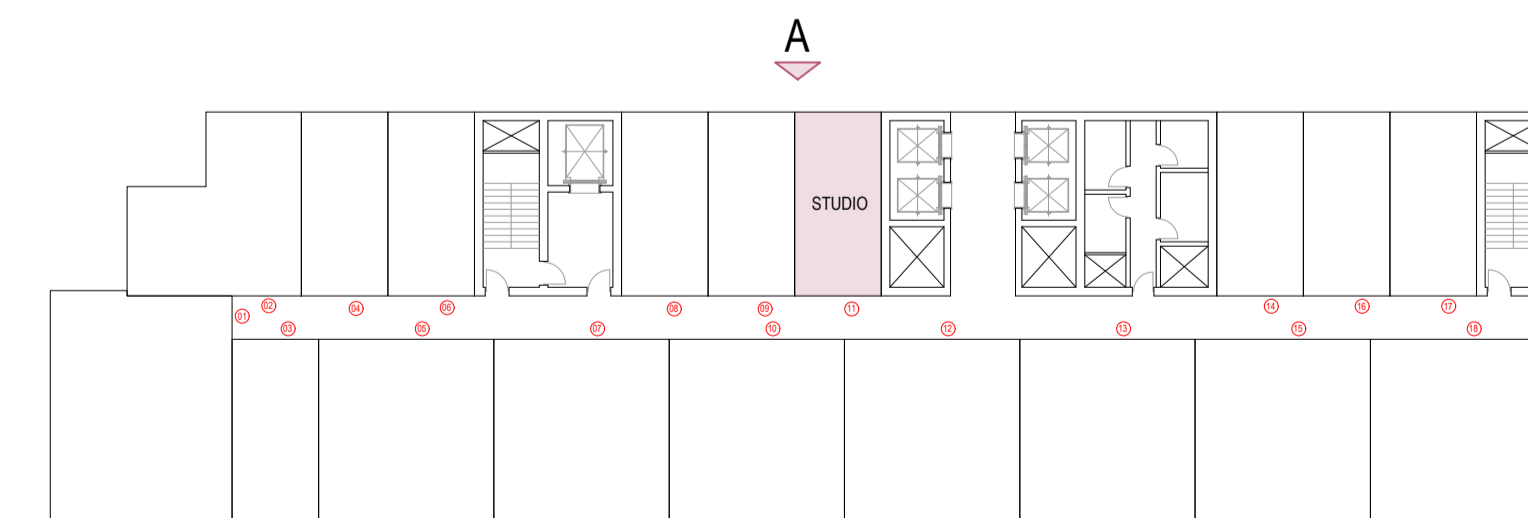

STUDIO (SUITE SIZE 35.0 SQ.M + TERRACE 28 SQ.M)
376 SQ.FT 301.3 SQ.FT

NO.	DATE	DESCRIPTION	APPR.
REVISIONS			

DO NOT SCALE DRAWINGS. FOLLOW WRITTEN DIMENSIONS

OWNER OF TITLE


MOSAIC PROPERTIES SPV LTD

JOB TITLE

PROPOSED G+3P+19+R
RESIDENTIAL BUILDING
PLOT NO. 6820126
AL HEBIAH FOURTH, DUBAI, UAE

DRAWING TITLE

DATE:	MAY 2024	DRAWN BY:	ABDULAZIZ
SCALE:		CHECKED BY:	ABDULAZIZ

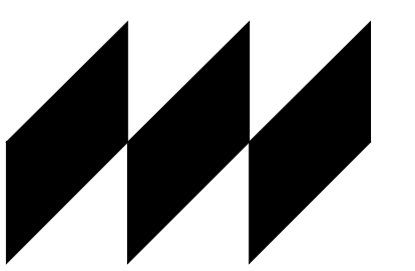

MODEL


ARCHITECTS | ENGINEERS | PROJECT MANAGERS
P.O. Box 21369, Dubai, U.A.E. T: +971 4 3266025, F: +971 4 3266024
E: contact@model.ae W: www.model.ae

DRG. NO.	REV. NO.	JOB NO.
A- 1st A4	R-00	E-AR-023-24

THIS IS THE SOLE AND EXCLUSIVE PROPERTY OF MODEL ENGG. CONSULTANTS, DUBAI. IT SHOULD NOT BE COPIED, REPRODUCED, OR DUPLICATED IN ANY FORM OR BY ANY MEANS WITHOUT THE PRIOR EXPRESS WRITTEN PERMISSION FROM MODEL ENGG. CONSULTANTS, DUBAI. THIS DRAWING SHOULD NOT BE PASSED ON TO ANY OTHER PERSON OR USED FOR PURPOSES OTHER THAN THOSE INTENDED AND AGREED.

LOCATION MAP


UNIT NO. 17
1ST FLOOR

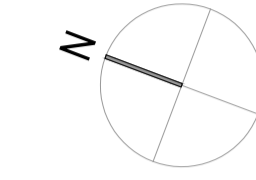


NOTES



STUDIO (SUITE SIZE 35.0 SQ.M + TERRACE 29.18 SQ.M)
376 SQ.FT 314.09 SQ.FT

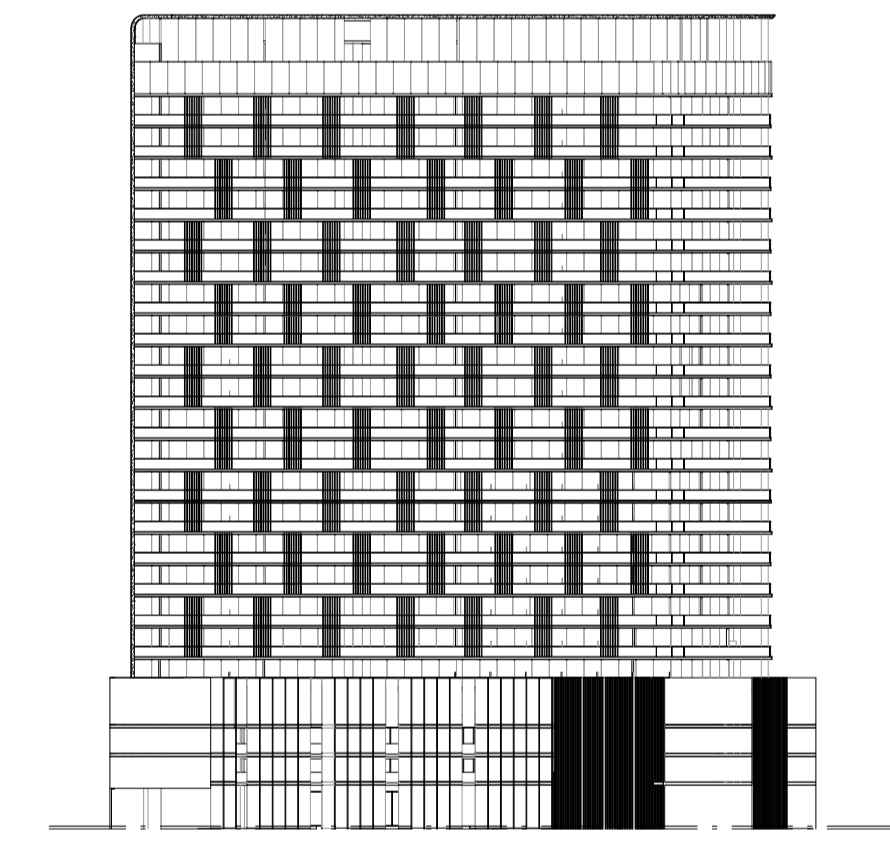

ELEVATION A

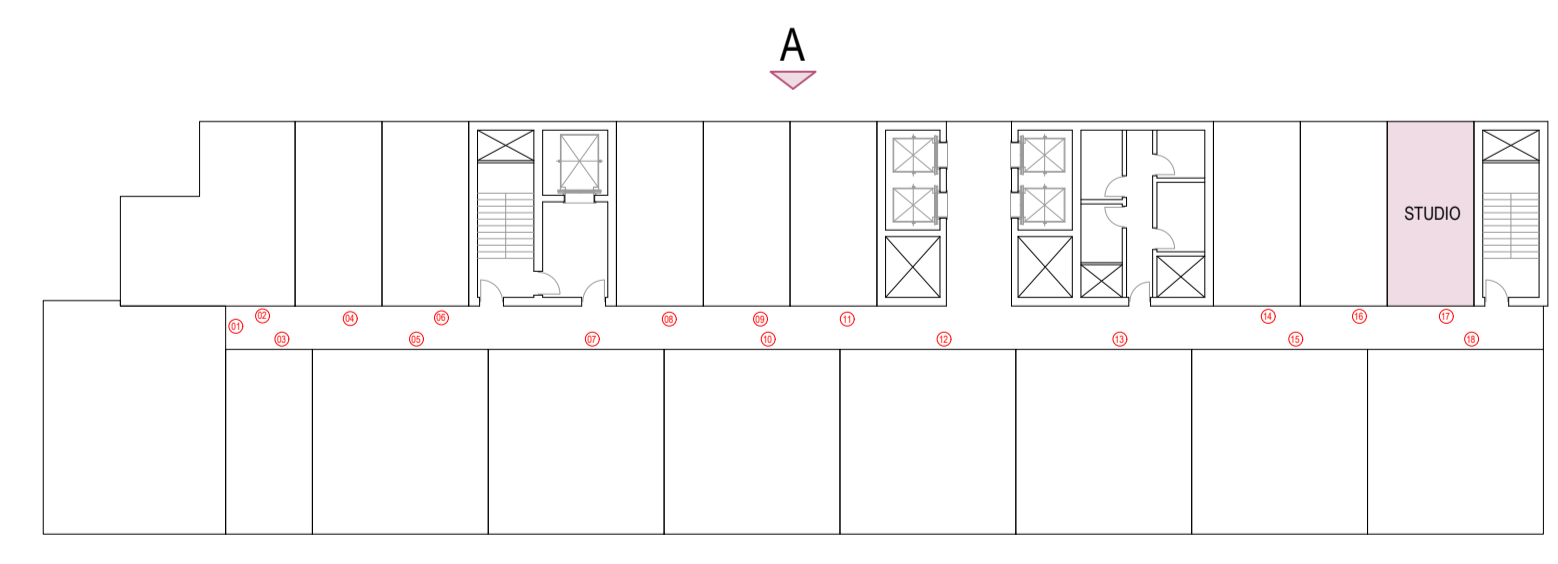

NO.	DATE	DESCRIPTION	APPR.
REVISIONS			

DO NOT SCALE DRAWINGS. FOLLOW WRITTEN DIMENSIONS

OWNER OF TITLE


MOSAIC PROPERTIES SPV LTD

JOB TITLE

PROPOSED G+3P+19+R
RESIDENTIAL BUILDING
PLOT NO. 6820126
AL HEBIAH FOURTH, DUBAI, UAE

DRAWING TITLE

DATE:	MAY 2024	DRAWN BY:	ABDULAZIZ
SCALE:		CHECKED BY:	ABDULAZIZ

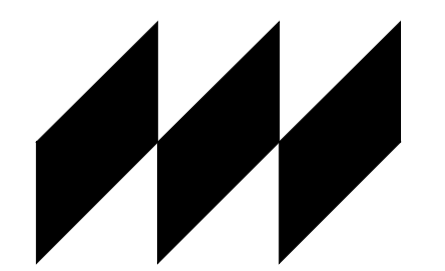

MODEL


ARCHITECTS | ENGINEERS | PROJECT MANAGERS
P.O. Box 20395, Dubai, U.A.E. T: +971 4 3206625, F: +971 4 3206624
E: contact@model.ae W: www.model.ae

DRG. NO.	REV. NO.	JOB NO.
A- 1stA5	R-00	E-AR-023-24


THIS IS THE SOLE AND EXCLUSIVE PROPERTY OF MODEL ENGG. CONSULTANTS, DUBAI. IT SHOULD NOT BE COPIED, REPRODUCED, OR DUPLICATED IN ANY FORM OR BY ANY MEANS WITHOUT THE PRIOR EXPRESS WRITTEN PERMISSION FROM MODEL ENGG. CONSULTANTS, DUBAI. THIS DRAWING SHOULD NOT BE PASSED ON TO ANY OTHER PERSON OR USED FOR PURPOSES OTHER THAN THOSE INTENDED AND AGREED.

LOCATION MAP


UNIT NO. 03
1ST FLOOR

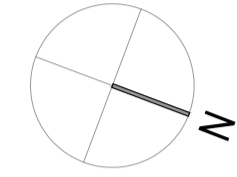


NOTES

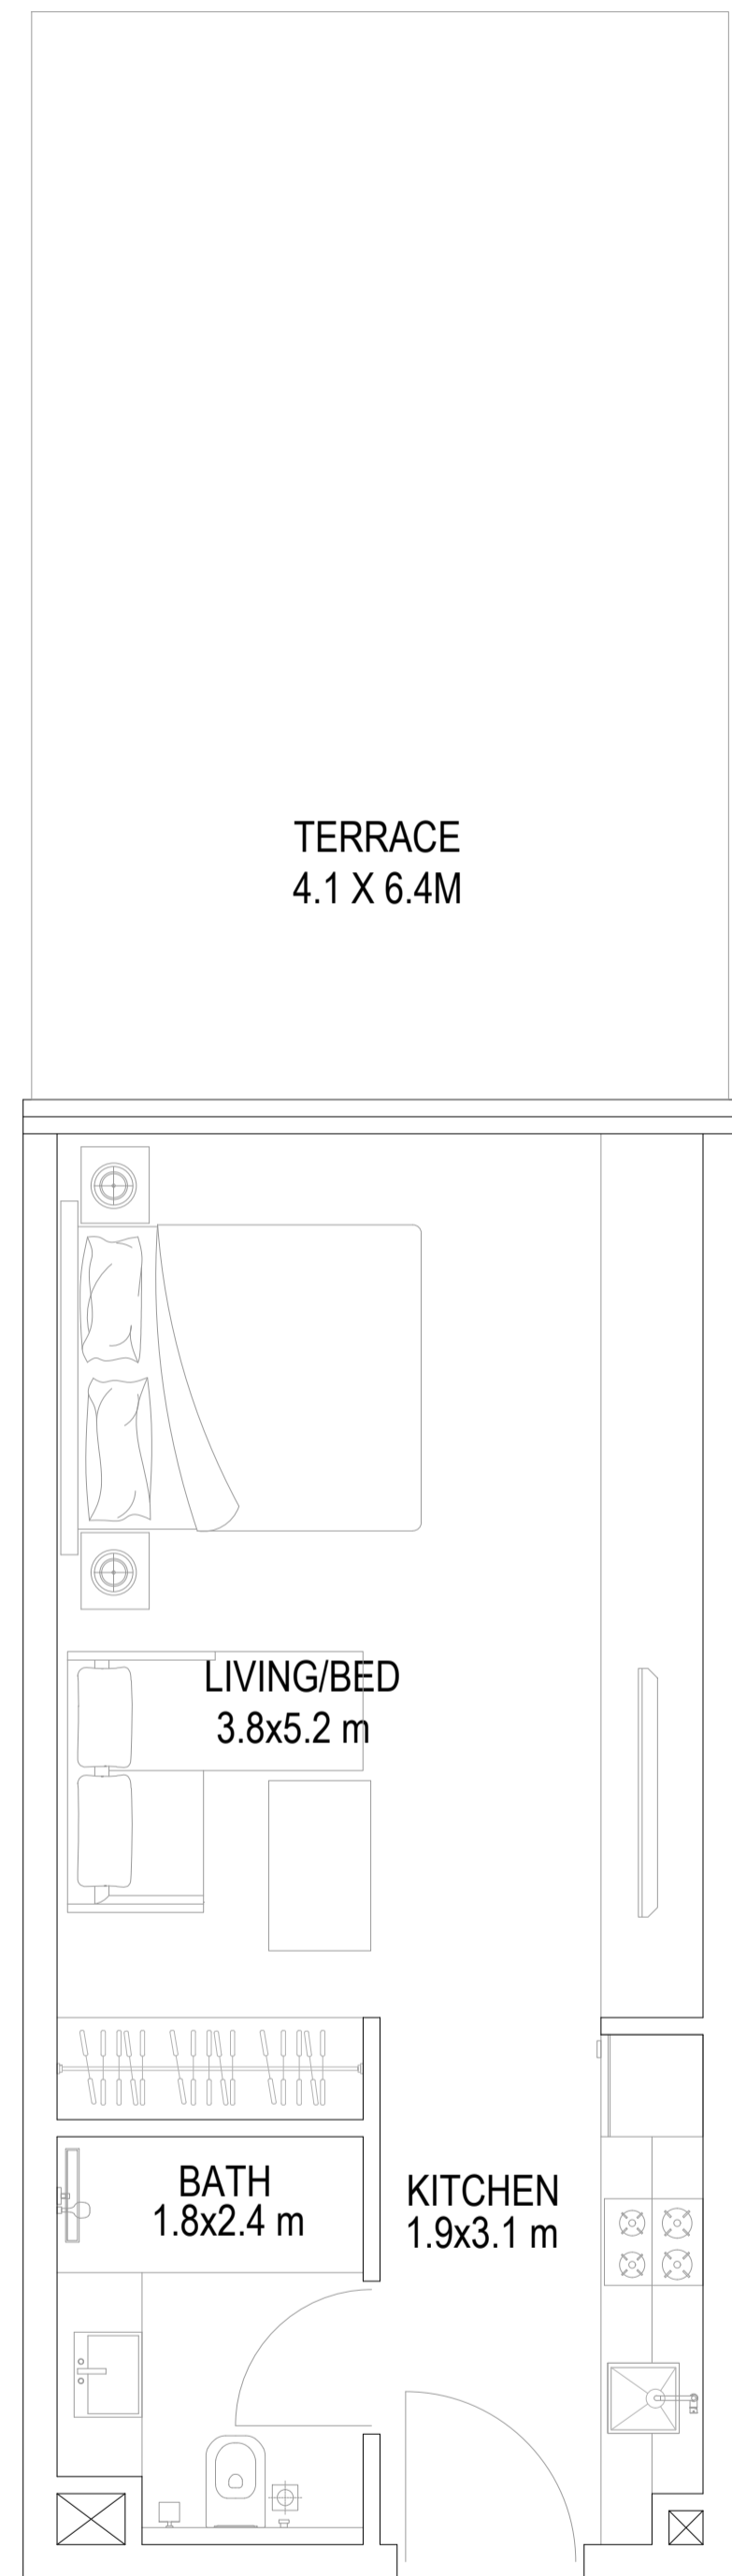

STUDIO (SUITE SIZE 35.0 SQ.M + TERRACE 26.24 SQ.M)
376 SQ.FT 282.4SQ.FT

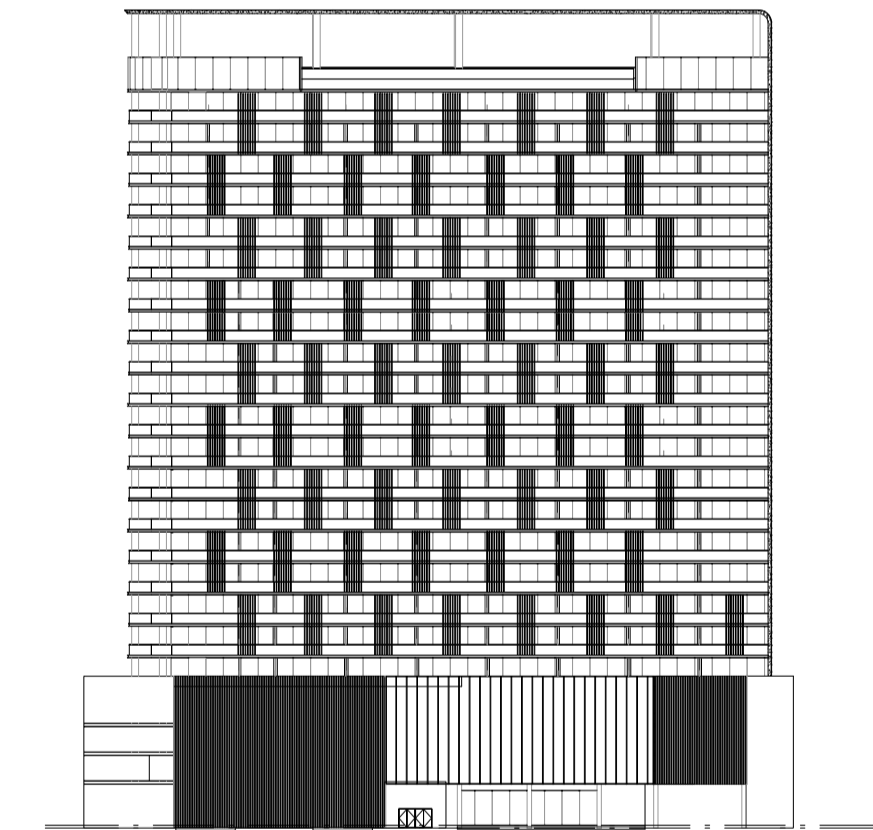

ELEVATION C

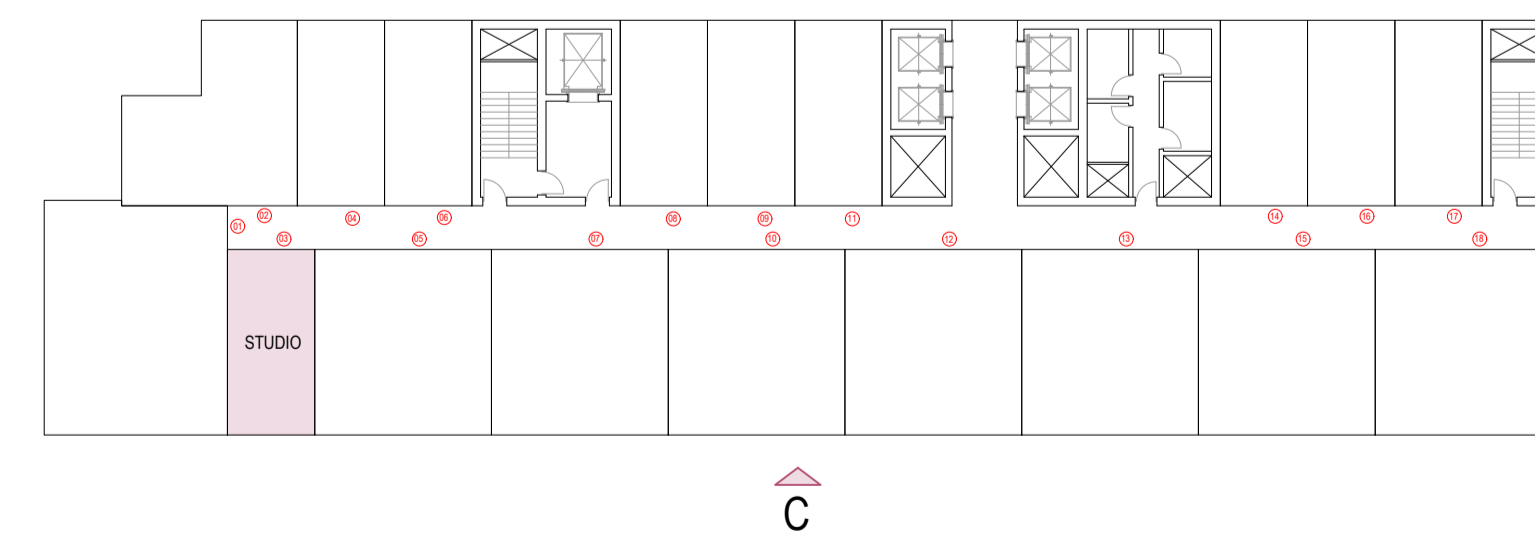

NO.	DATE	DESCRIPTION	APPR.
REVISIONS			

DO NOT SCALE DRAWINGS. FOLLOW WRITTEN DIMENSIONS

OWNER OF TITLE


MOSAIC PROPERTIES SPV LTD

JOB TITLE

PROPOSED G+3P+19+R
RESIDENTIAL BUILDING
PLOT NO. 6820126
AL HEBIAH FOURTH, DUBAI, UAE

DRAWING TITLE

DATE:	MAY 2024	DRAWN BY:	ABDULAZIZ
SCALE:	1:50	CHECKED BY:	ABDULAZIZ

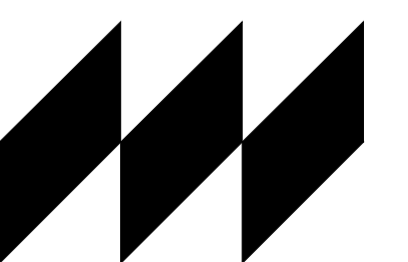

MODEL






ARCHITECTS | ENGINEERS | PROJECT MANAGERS
P.O. Box 21095, Dubai, U.A.E. T: +971 4 3206625, F: +971 4 3206624
E: contact@model.com W: www.model.com

DRG. NO.	REV. NO.	JOB NO.
A-1stA6	R-00	E-AR-023-24

THIS IS THE SOLE AND EXCLUSIVE PROPERTY OF MODEL ENGG. CONSULTANTS, DUBAI. IT SHOULD NOT BE COPIED, REPRODUCED, OR DUPLICATED IN ANY FORM OR BY ANY MEANS WITHOUT THE PRIOR EXPRESS WRITTEN PERMISSION FROM MODEL ENGG. CONSULTANTS, DUBAI. THIS DRAWING SHOULD NOT BE PASSED ON TO ANY OTHER PERSON OR USED FOR PURPOSES OTHER THAN THOSE INTENDED AND AGREED.

LOCATION MAP

UNIT NO. 05-07-10-12-13-15
1ST FLOOR

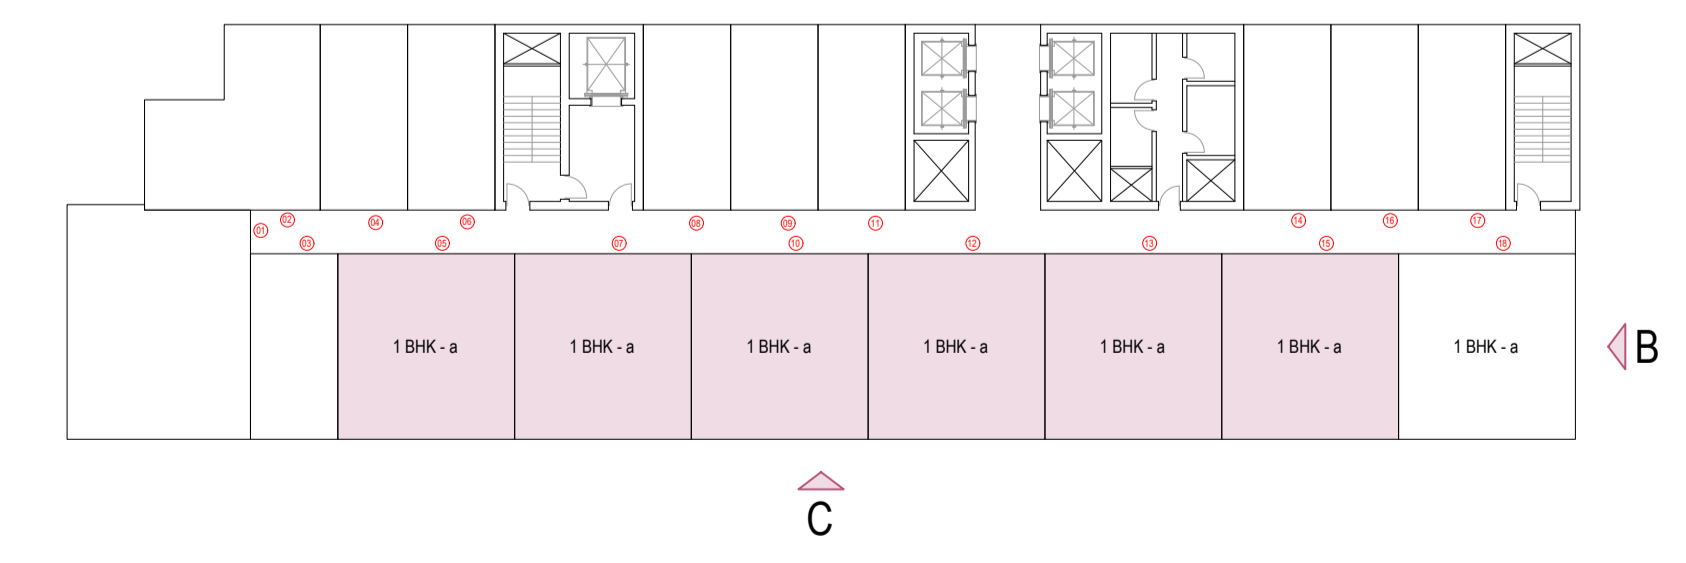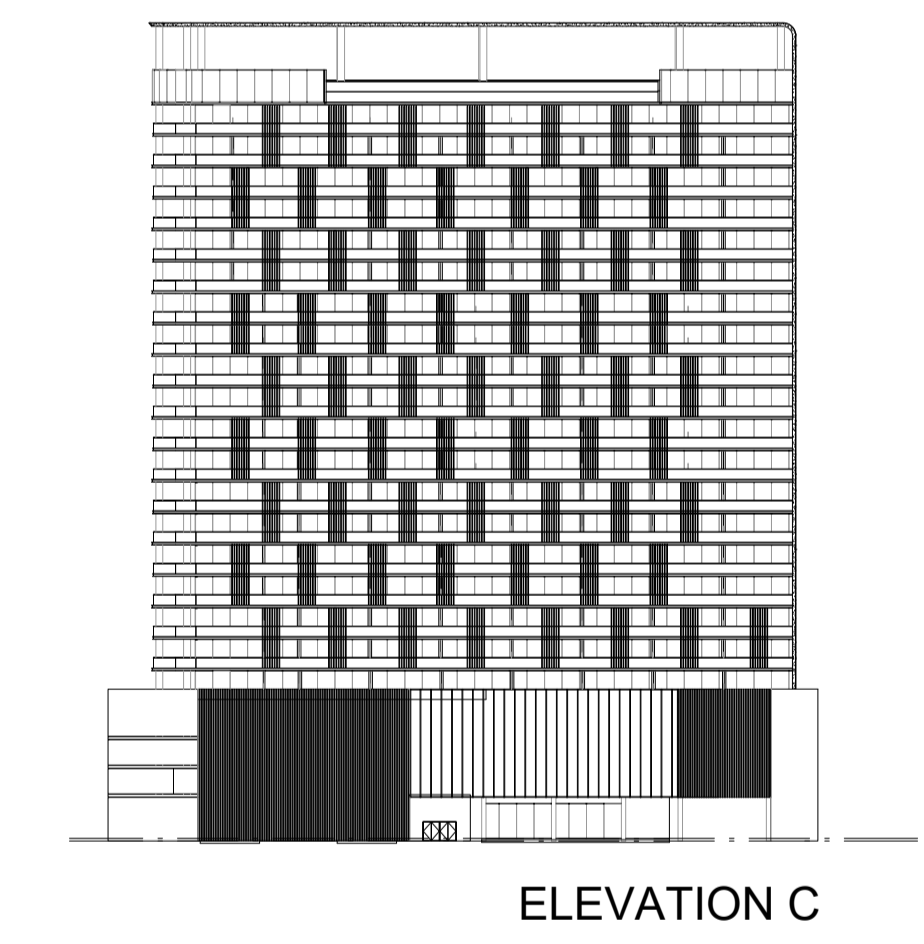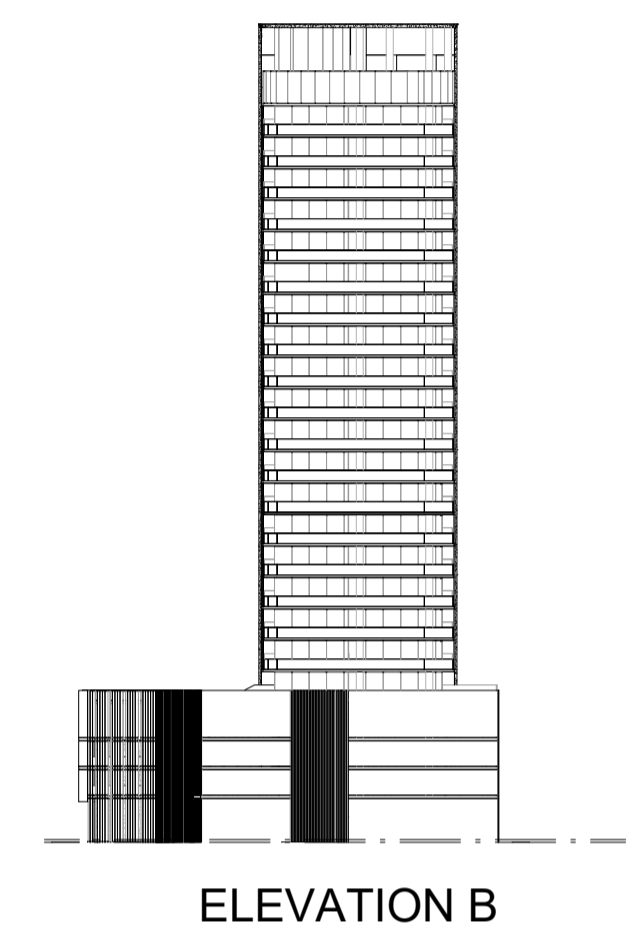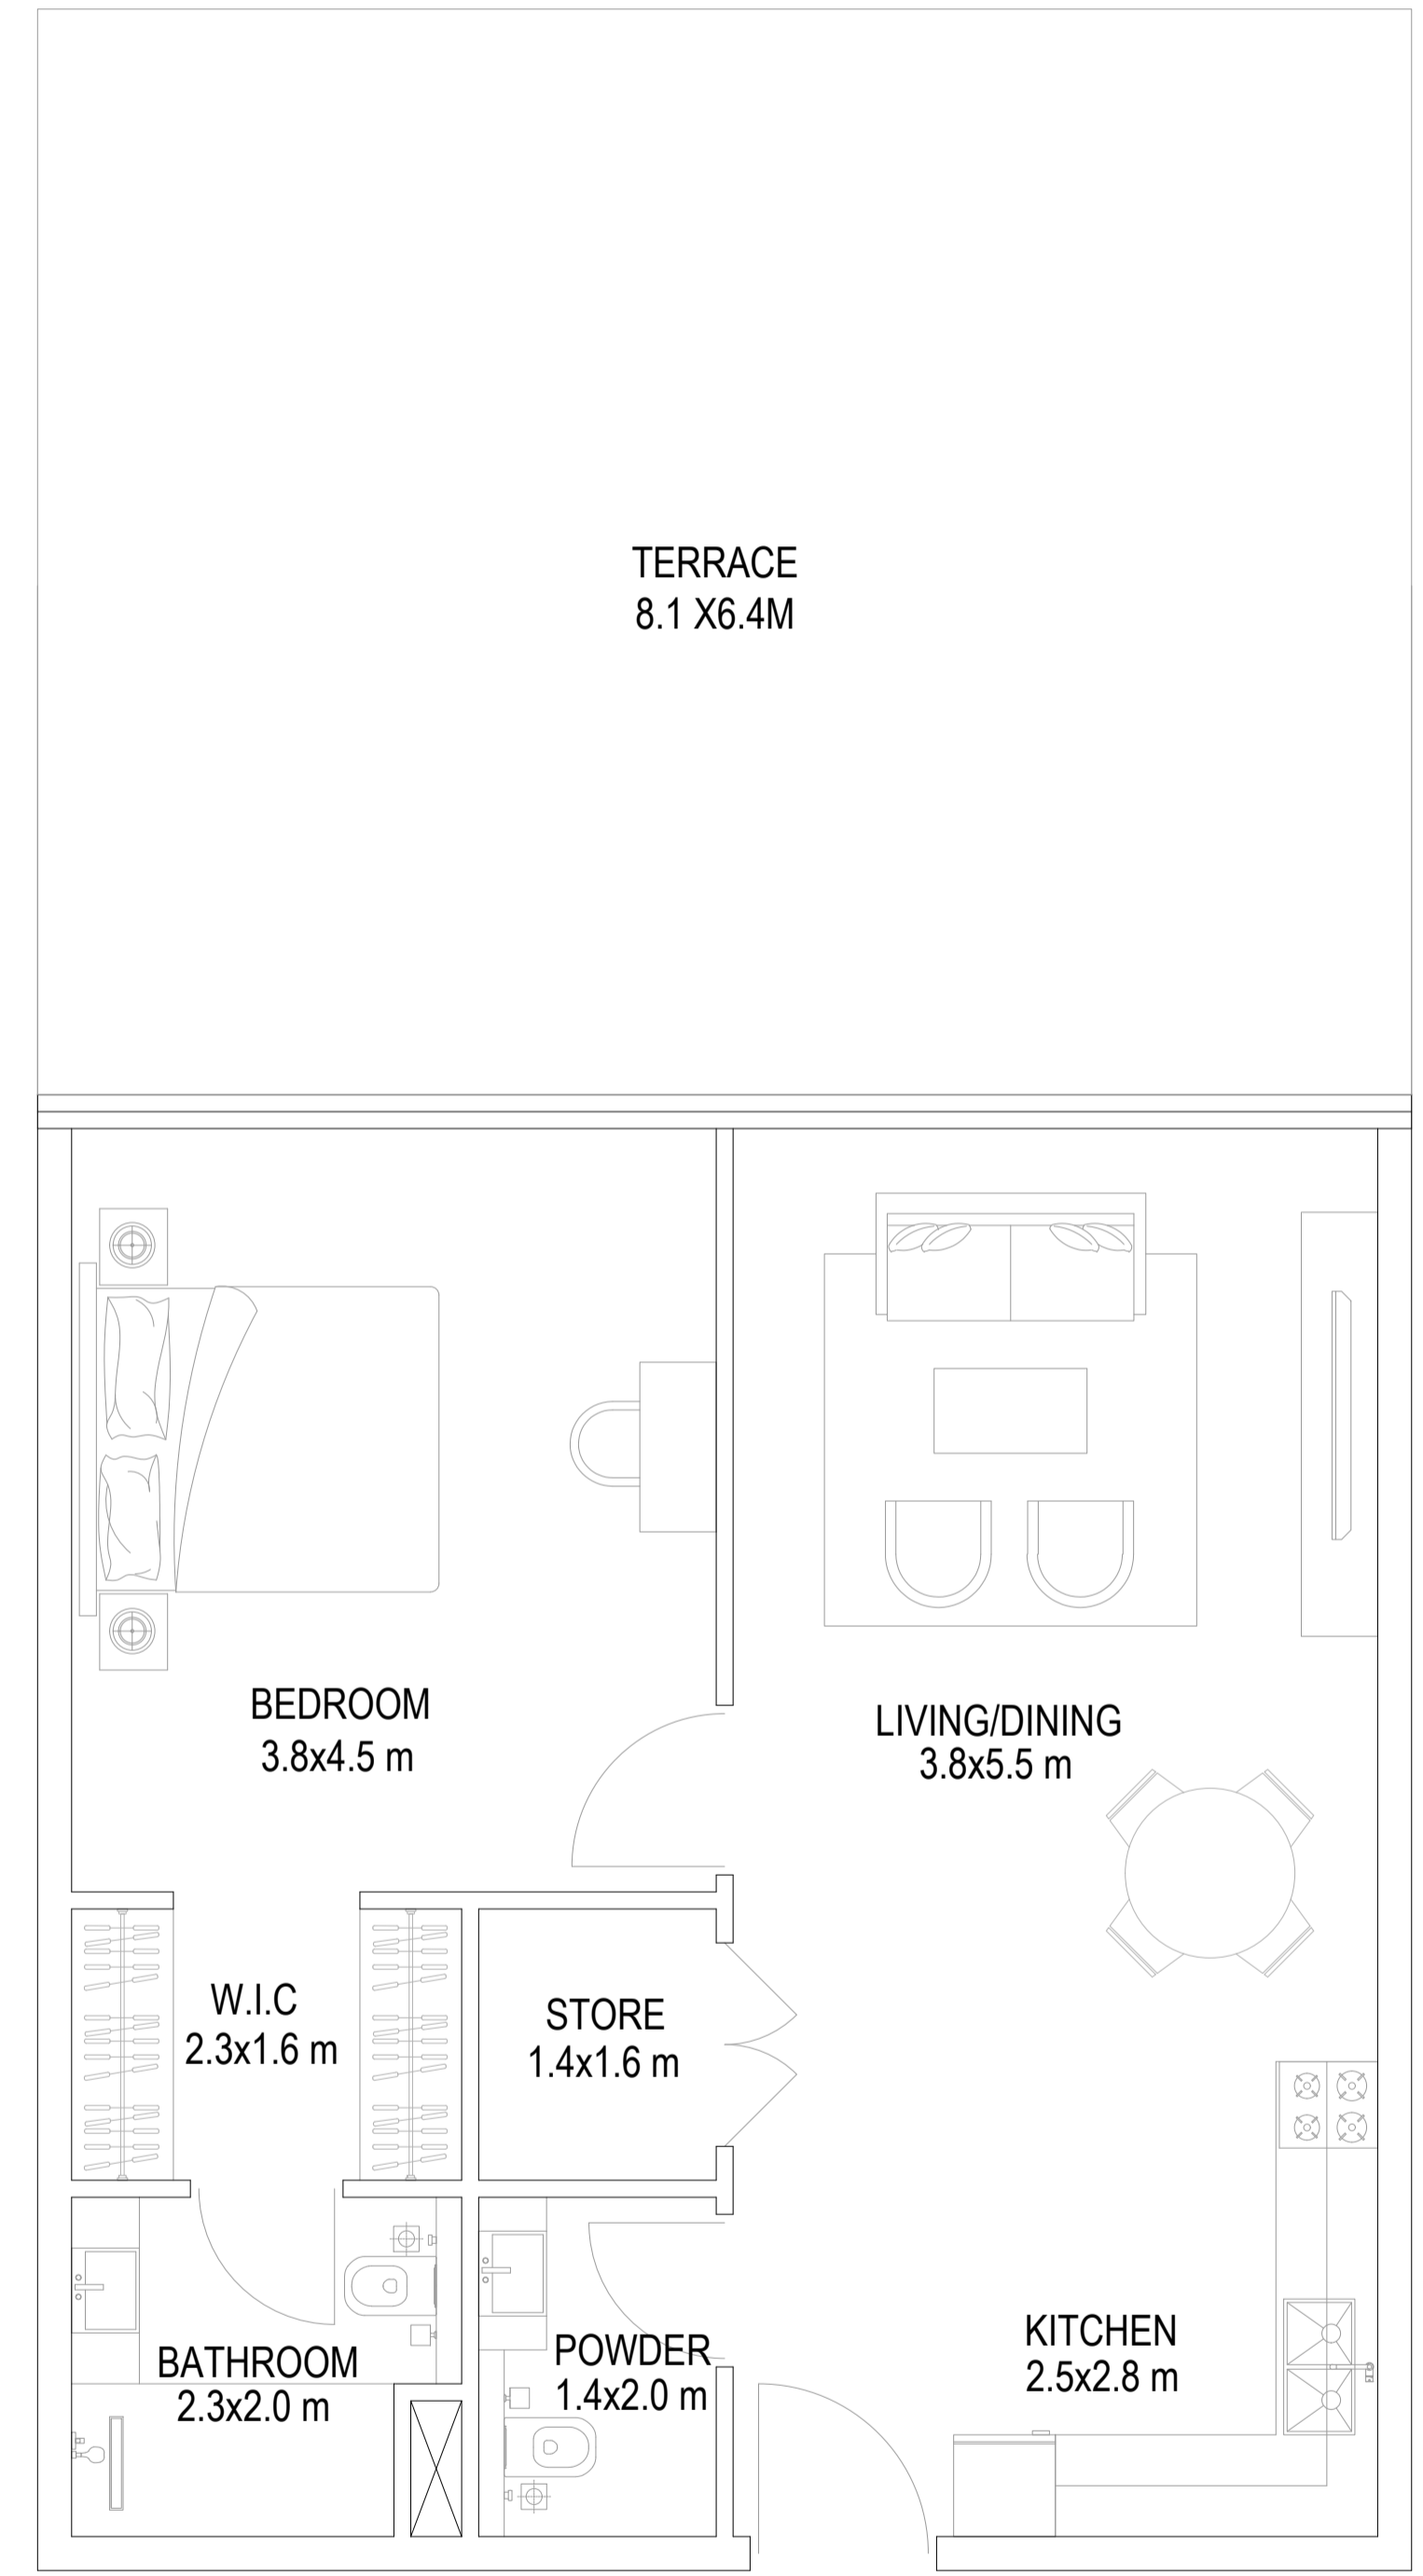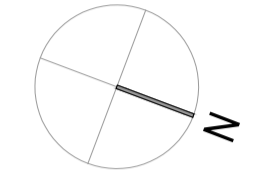

1 BHK - a (SUITE SIZE 69.0 SQ.M + TERRACE 51.84 SQ.M)
742 SQ.FT 558.00 SQ.FT

NOTES

NO.	DATE	DESCRIPTION	APPR.
REVISIONS			

DO NOT SCALE DRAWINGS. FOLLOW WRITTEN DIMENSIONS

OWNER OF TITLE


MOSAIC PROPERTIES SPV LTD

JOB TITLE

PROPOSED G+3P+19+R
RESIDENTIAL BUILDING
PLOT NO. 6820126
AL HEBIAH FOURTH, DUBAI, UAE

DRAWING TITLE

DATE:	MAY 2024	DRAWN BY:	ABDULAZIZ
SCALE:	1:50	CHECKED BY:	ABDULAZIZ

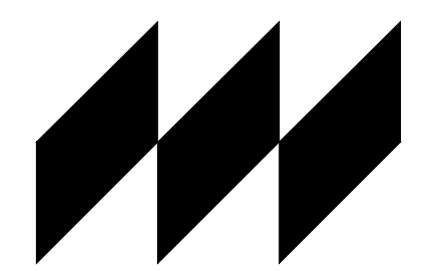

MODEL

ARCHITECTS | ENGINEERS | PROJECT MANAGERS
P.O. Box 21095, Dubai, U.A.E. T: +971 4 3206625, F: +971 4 3206624
E: contact@model.com W: www.model.ae



DRG. NO.	REV. NO.	JOB NO.
A-1st A7	R-00	E-AR-023-24

THIS IS THE SOLE AND EXCLUSIVE PROPERTY OF MODEL ENGG. CONSULTANTS, DUBAI. IT SHOULD NOT BE COPIED, REPRODUCED, OR DUPLICATED IN ANY FORM OR BY ANY MEANS WITHOUT THE PRIOR EXPRESS WRITTEN PERMISSION FROM MODEL ENGG. CONSULTANTS, DUBAI. THIS DRAWING SHOULD NOT BE PASSED ON TO ANY OTHER PERSON OR USED FOR PURPOSES OTHER THAN THOSE INTENDED AND AGREED.


LOCATION MAP

NOTES



UNIT NO. 01
1ST FLOOR

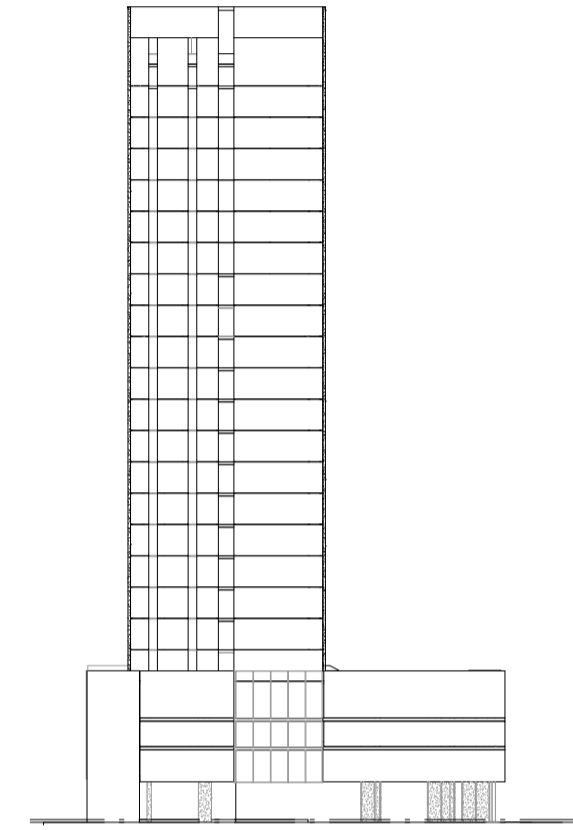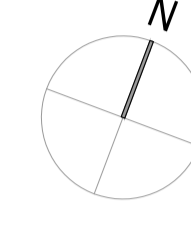

ELEVATION D

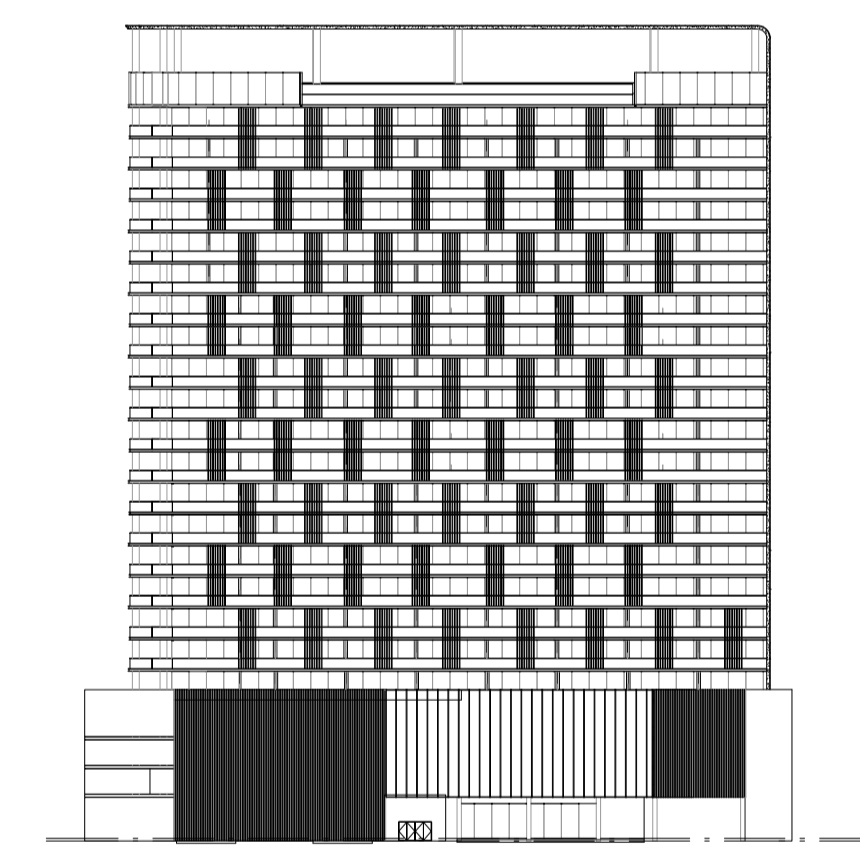

ELEVATION C

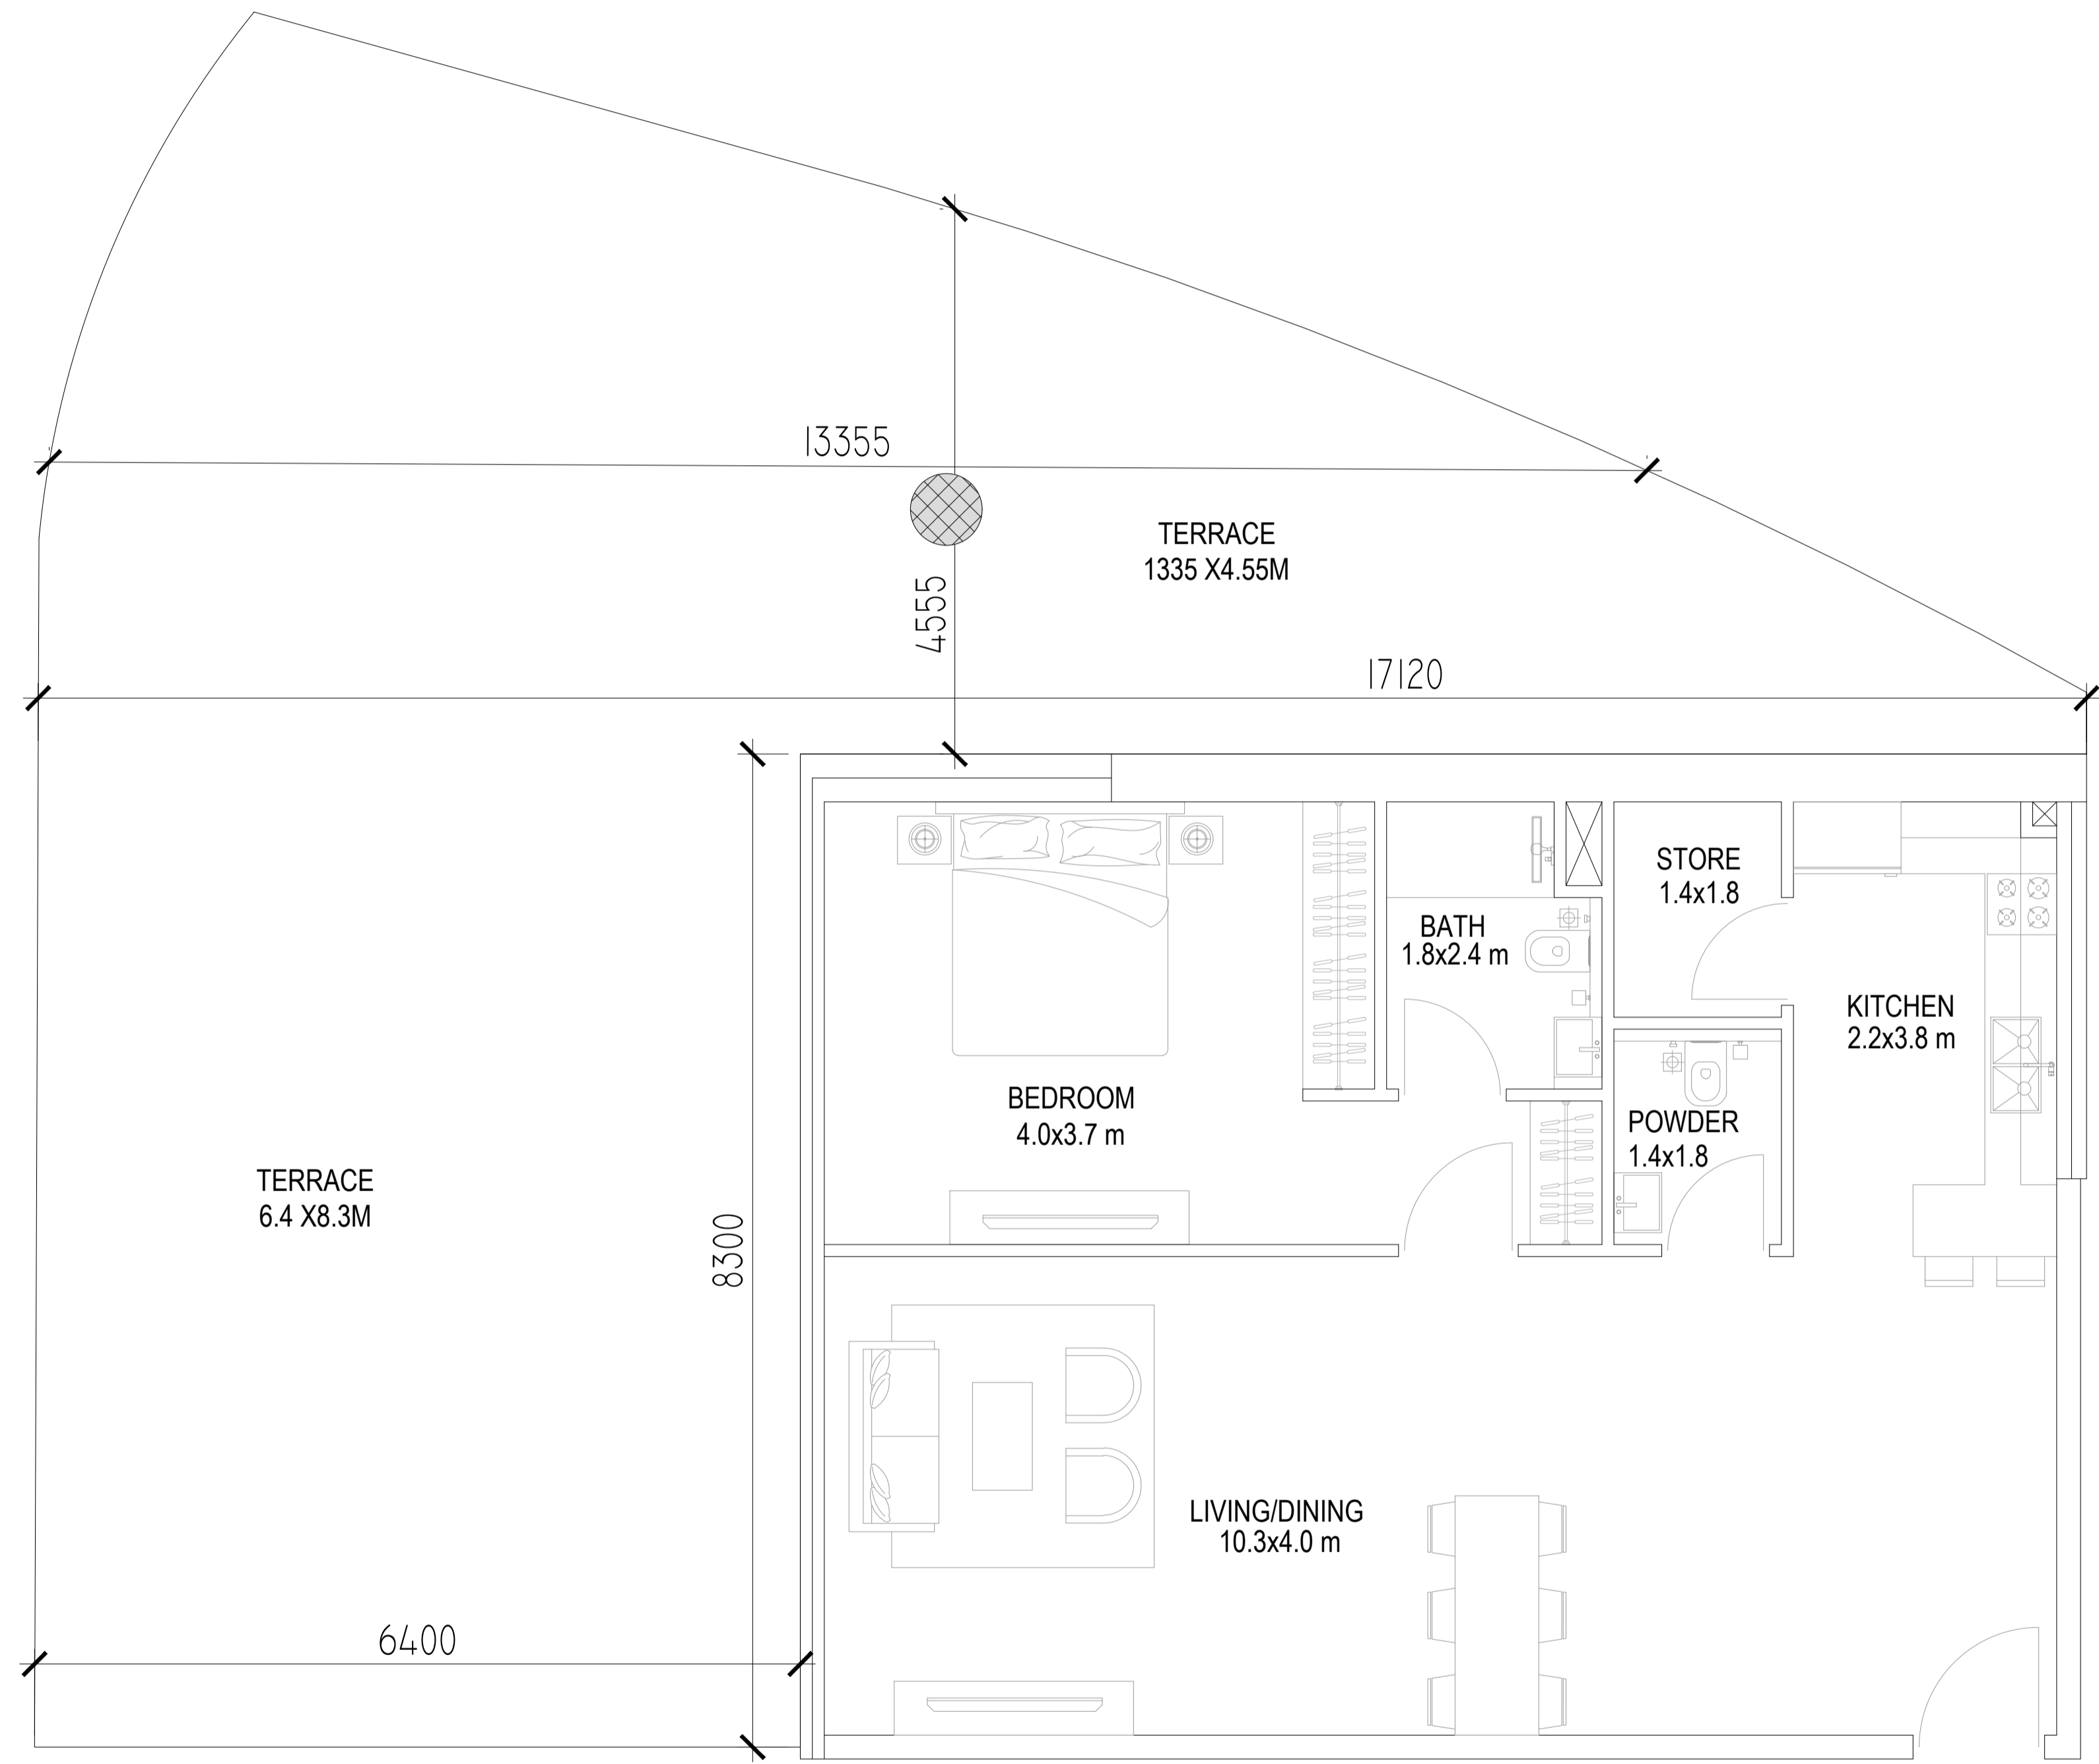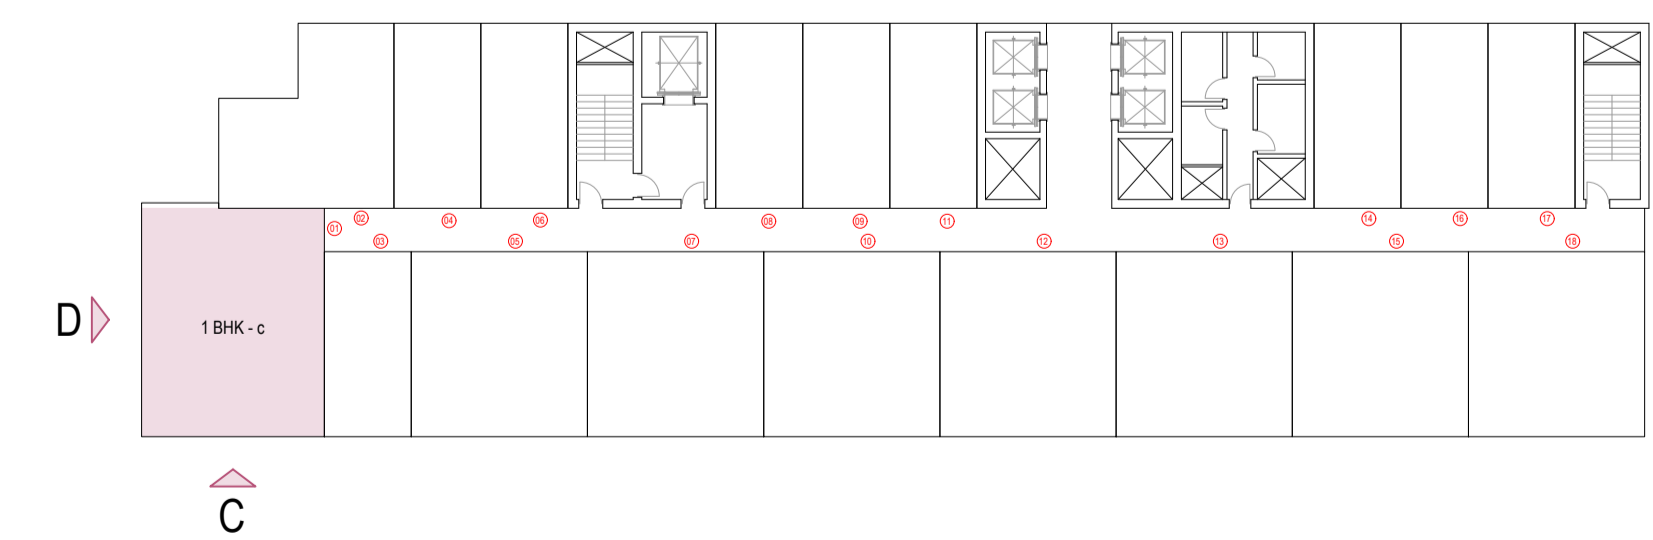

1 BHK - c (SUITE SIZE 88.0 SQ.M + TERRACE 118.72SQ.M)
947 SQ.FT 1277.89SQ.FT

NO.	DATE	DESCRIPTION	APPR.
REVISIONS			

DO NOT SCALE DRAWINGS. FOLLOW WRITTEN DIMENSIONS

OWNER OF TITLE

MOSAIC PROPERTIES SPV LTD


JOB TITLE

**PROPOSED G+3P+19+R
RESIDENTIAL BUILDING
PLOT NO. 6820126
AL HEBIAH FOURTH, DUBAI, UAE**

DRAWING TITLE

DATE: MAY 2024 DRAWN BY: ABDULAZIZ

SCALE: 1:50 CHECKED BY: ABDULAZIZ

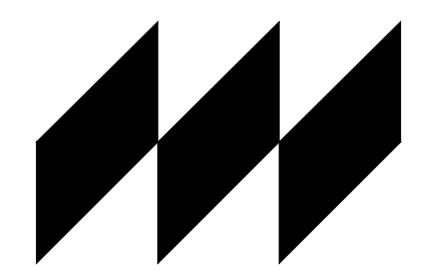

MODEL



ARCHITECTS | ENGINEERS | PROJECT MANAGERS
P.O. Box 28369, Dubai, U.A.E. T: +971 4 3266025 F: +971 4 3266024
E: contact@designtymodel.com W: www.designtymodel.com

DRG. NO.	REV. NO.	JOB NO.
A-1st A8	R-00	E-AR-023-24


THIS IS THE SOLE AND EXCLUSIVE PROPERTY OF MODEL ENGG. CONSULTANTS, DUBAI. IT SHOULD NOT BE COPIED, REPRODUCED, OR DUPLICATED IN ANY FORM OR BY ANY MEANS WITHOUT THE PRIOR EXPRESS WRITTEN PERMISSION FROM MODEL ENGG. CONSULTANTS, DUBAI. THIS DRAWING SHOULD NOT BE PASSED ON TO ANY OTHER PERSON OR USED FOR PURPOSES OTHER THAN THOSE INTENDED AND AGREED.

LOCATION MAP



UNIT NO. 02
1ST FLOOR

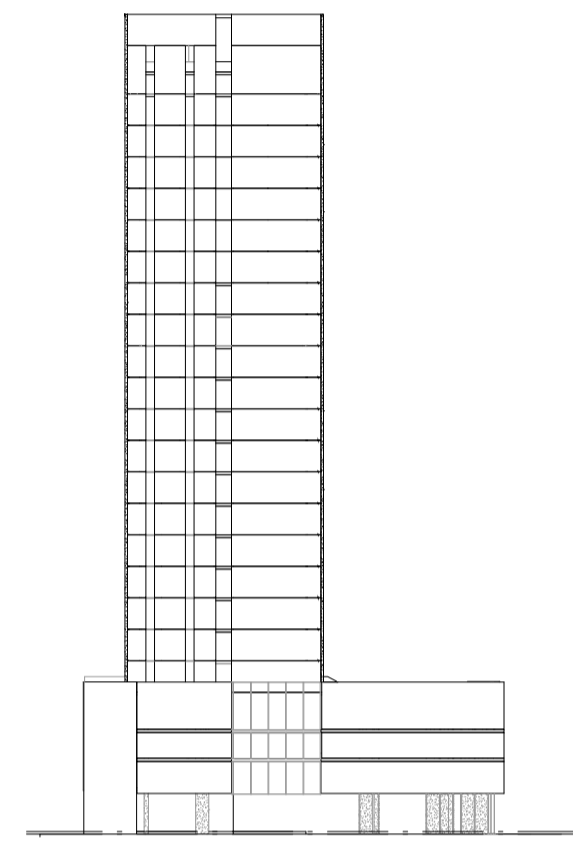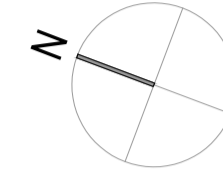

ELEVATION D

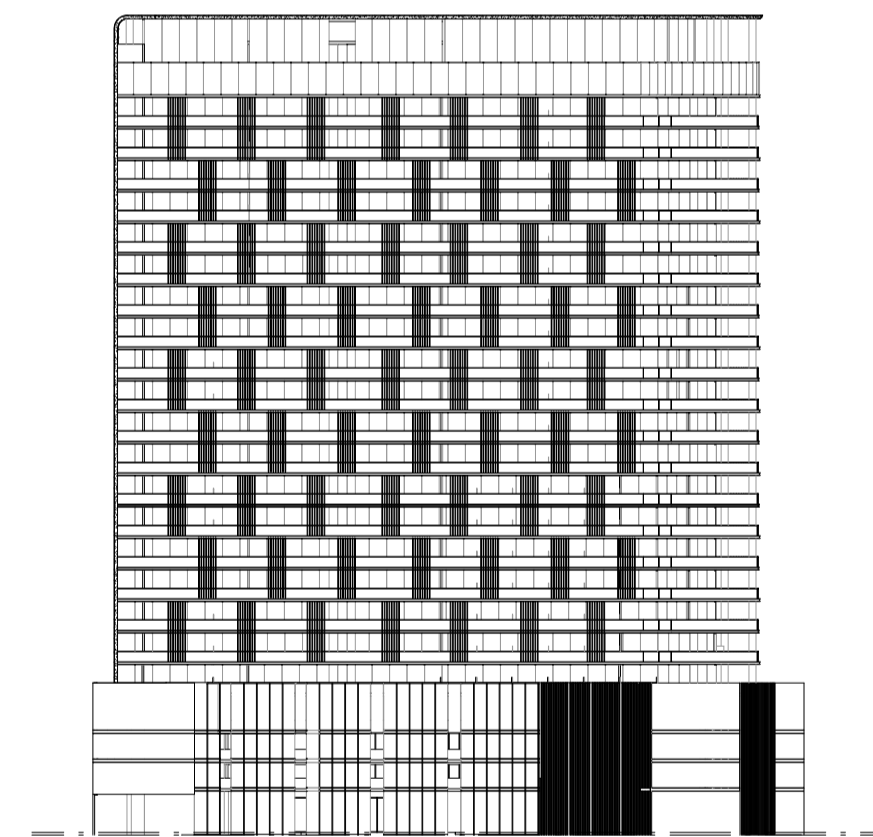

ELEVATION A

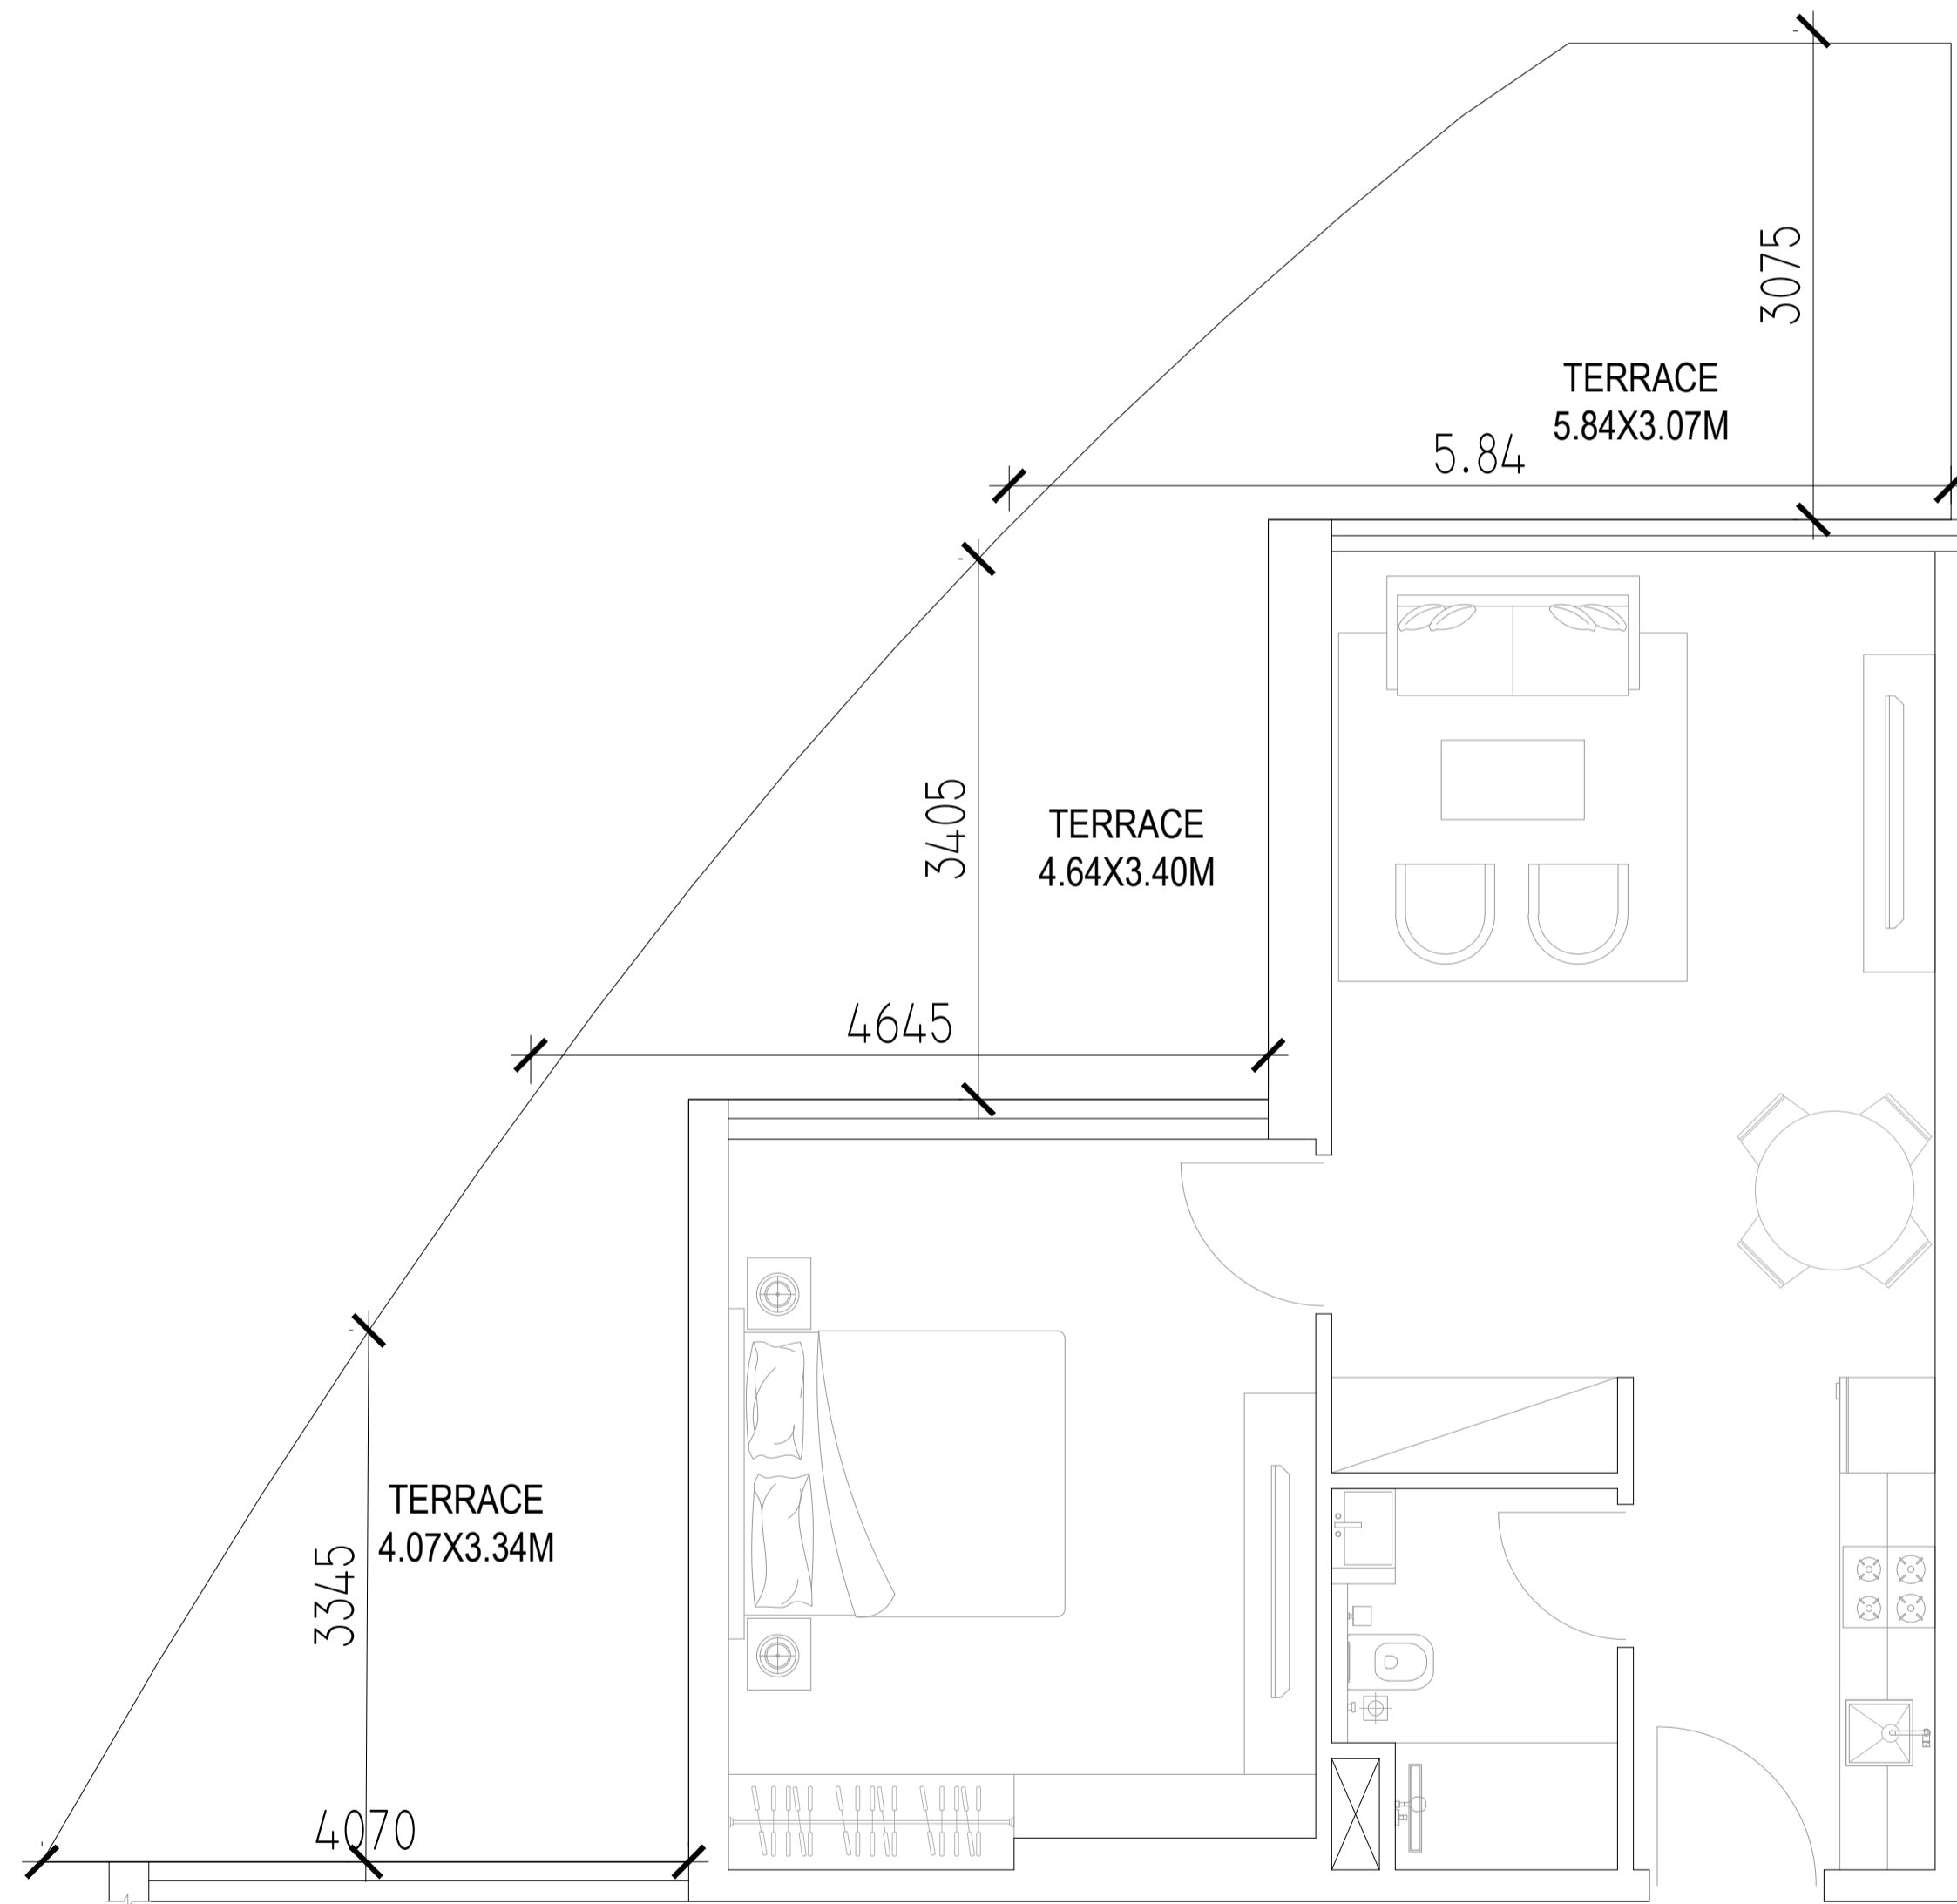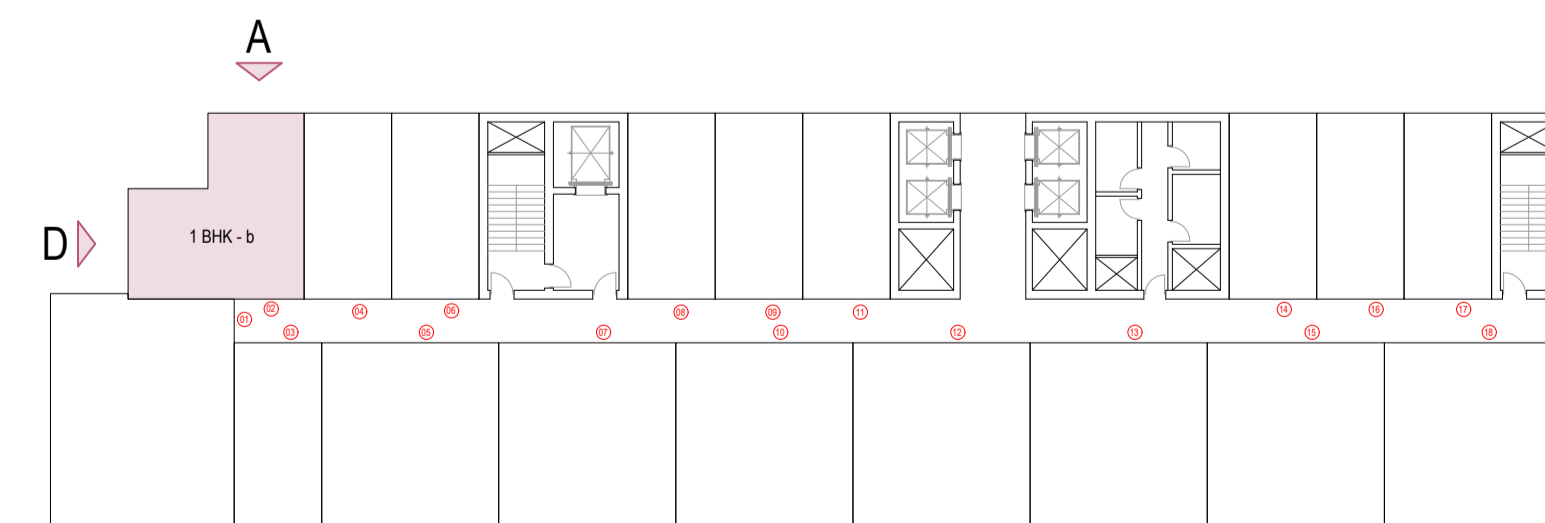

1 BHK - b (SUITE SIZE 55.0 SQ.M + TERRACE 36.91 SQ.M)
592 SQ.FT 397.29 SQ.FT

NOTES

NO.	DATE	DESCRIPTION	APPR.
REVISIONS			
DO NOT SCALE DRAWINGS. FOLLOW WRITTEN DIMENSIONS			

OWNER OF TITLE

MOSAIC PROPERTIES SPV LTD


JOB TITLE

PROPOSED G+3P+19+R
RESIDENTIAL BUILDING
PLOT NO. 6820126
AL HEBIAH FOURTH, DUBAI, UAE

DRAWING TITLE

DATE: MAY 2024 DRAWN BY: ABDULAZIZ

SCALE: 1:50 CHECKED BY: ABDULAZIZ

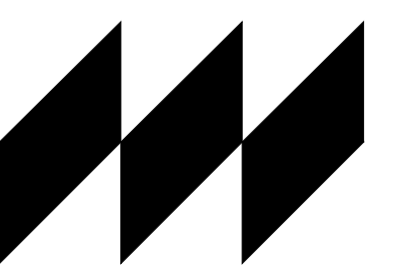

MODEL



ARCHITECTS | ENGINEERS | PROJECT MANAGERS
P.O. Box 26369, Dubai, U.A.E. T: +971 4 3266025 F: +971 4 3266024
E: contact@designbymodel.com W: www.designbymodel.com

DRG. NO.	REV. NO.	JOB NO.
A-1st A9	R-00	E-AR-023-24


THIS IS THE SOLE AND EXCLUSIVE PROPERTY OF MODEL ENGG. CONSULTANTS, DUBAI. IT SHOULD NOT BE COPIED, REPRODUCED, OR DUPLICATED IN ANY FORM OR BY ANY MEANS WITHOUT THE PRIOR EXPRESS WRITTEN PERMISSION FROM MODEL ENGG. CONSULTANTS, DUBAI. THIS DRAWING SHOULD NOT BE PASSED ON TO ANY OTHER PERSON OR USED FOR PURPOSES OTHER THAN THOSE INTENDED AND AGREED.

LOCATION MAP


UNIT NO. 04
1ST FLOOR

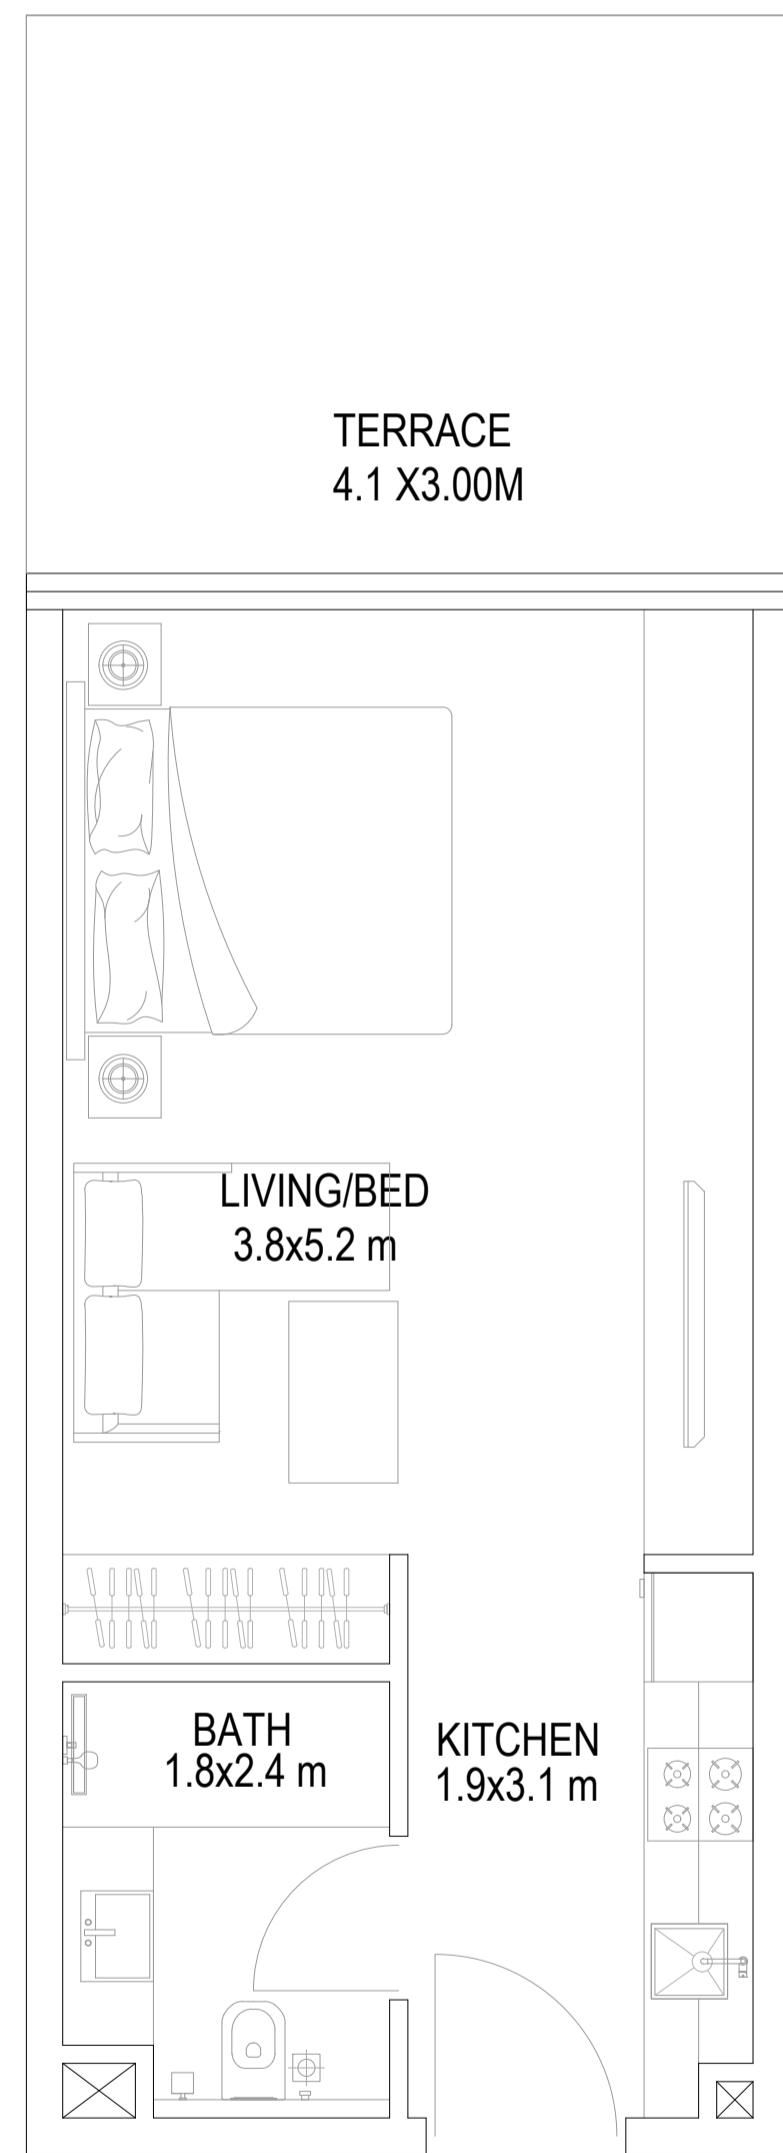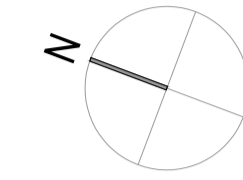

STUDIO (SUITE SIZE 35.0 SQ.M + TERRACE 13.0 SQ.M)
376 SQ.FT 140 SQ.FT

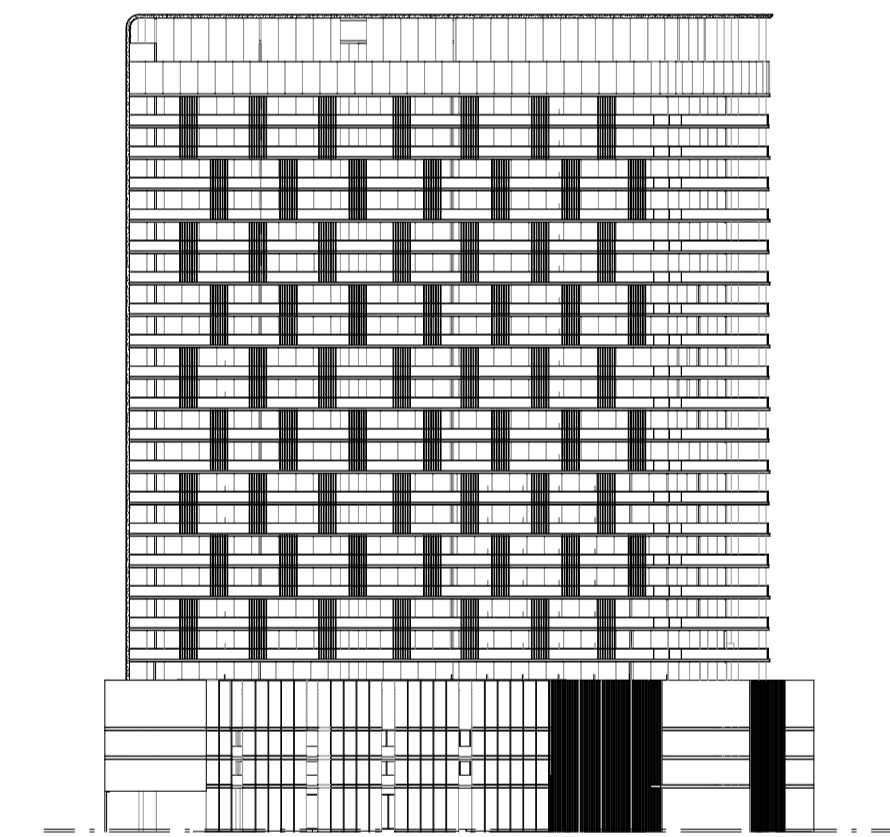

ELEVATION A

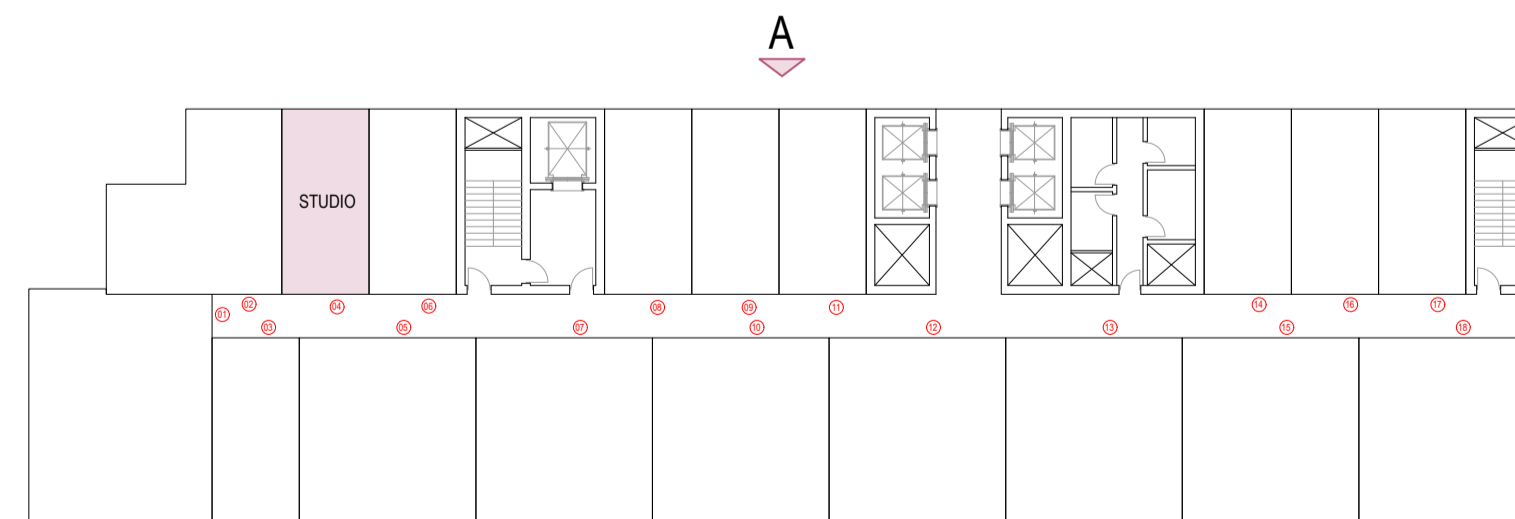

NOTES

NO.	DATE	DESCRIPTION	APPR.
REVISIONS			

DO NOT SCALE DRAWINGS. FOLLOW WRITTEN DIMENSIONS

OWNER OF TITLE


MOSAIC PROPERTIES SPV LTD

JOB TITLE

PROPOSED G+3P+19+R
RESIDENTIAL BUILDING
PLOT NO. 6820126
AL HEBIAH FOURTH, DUBAI, UAE

DRAWING TITLE

DATE:	MAY 2024	DRAWN BY:	ABDULAZIZ
SCALE:	1:50	CHECKED BY:	ABDULAZIZ

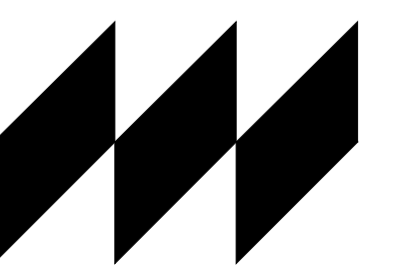

MODEL

ARCHITECTS | ENGINEERS | PROJECT MANAGERS
P.O. Box 21369, Dubai, U.A.E. T: +971 4 3266025, F: +971 4 3266024
E: contact@designbymodel.com W: www.designbymodel.com




DRG. NO.	REV. NO.	JOB NO.
A-1st A10	R-00	E-AR-023-24

THIS IS THE SOLE AND EXCLUSIVE PROPERTY OF MODEL ENGG. CONSULTANTS, DUBAI. IT SHOULD NOT BE COPIED, REPRODUCED, OR DUPLICATED IN ANY FORM OR BY ANY MEANS WITHOUT THE PRIOR EXPRESS WRITTEN PERMISSION FROM MODEL ENGG. CONSULTANTS, DUBAI. THIS DRAWING SHOULD NOT BE PASSED ON TO ANY OTHER PERSON OR USED FOR PURPOSES OTHER THAN THOSE INTENDED AND AGREED.


LOCATION MAP

NOTES


UNIT NO. 018
1ST FLOOR

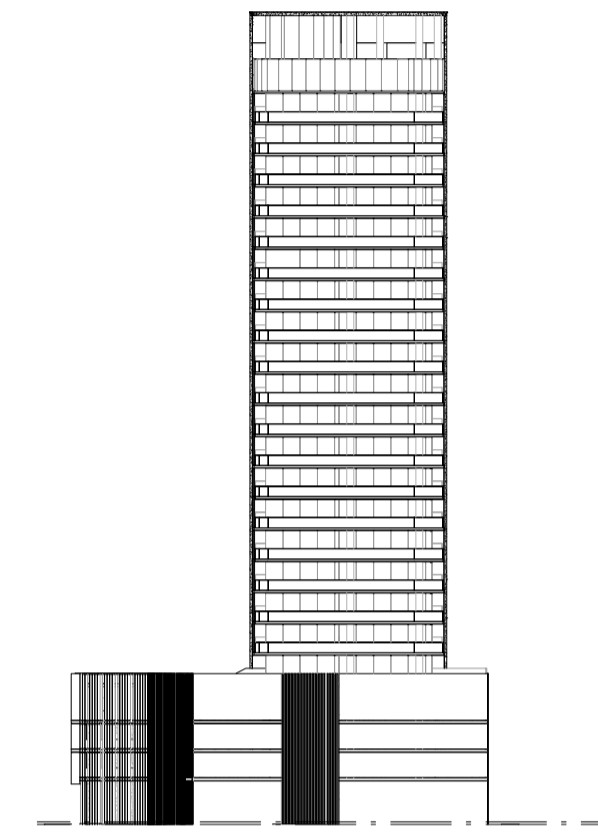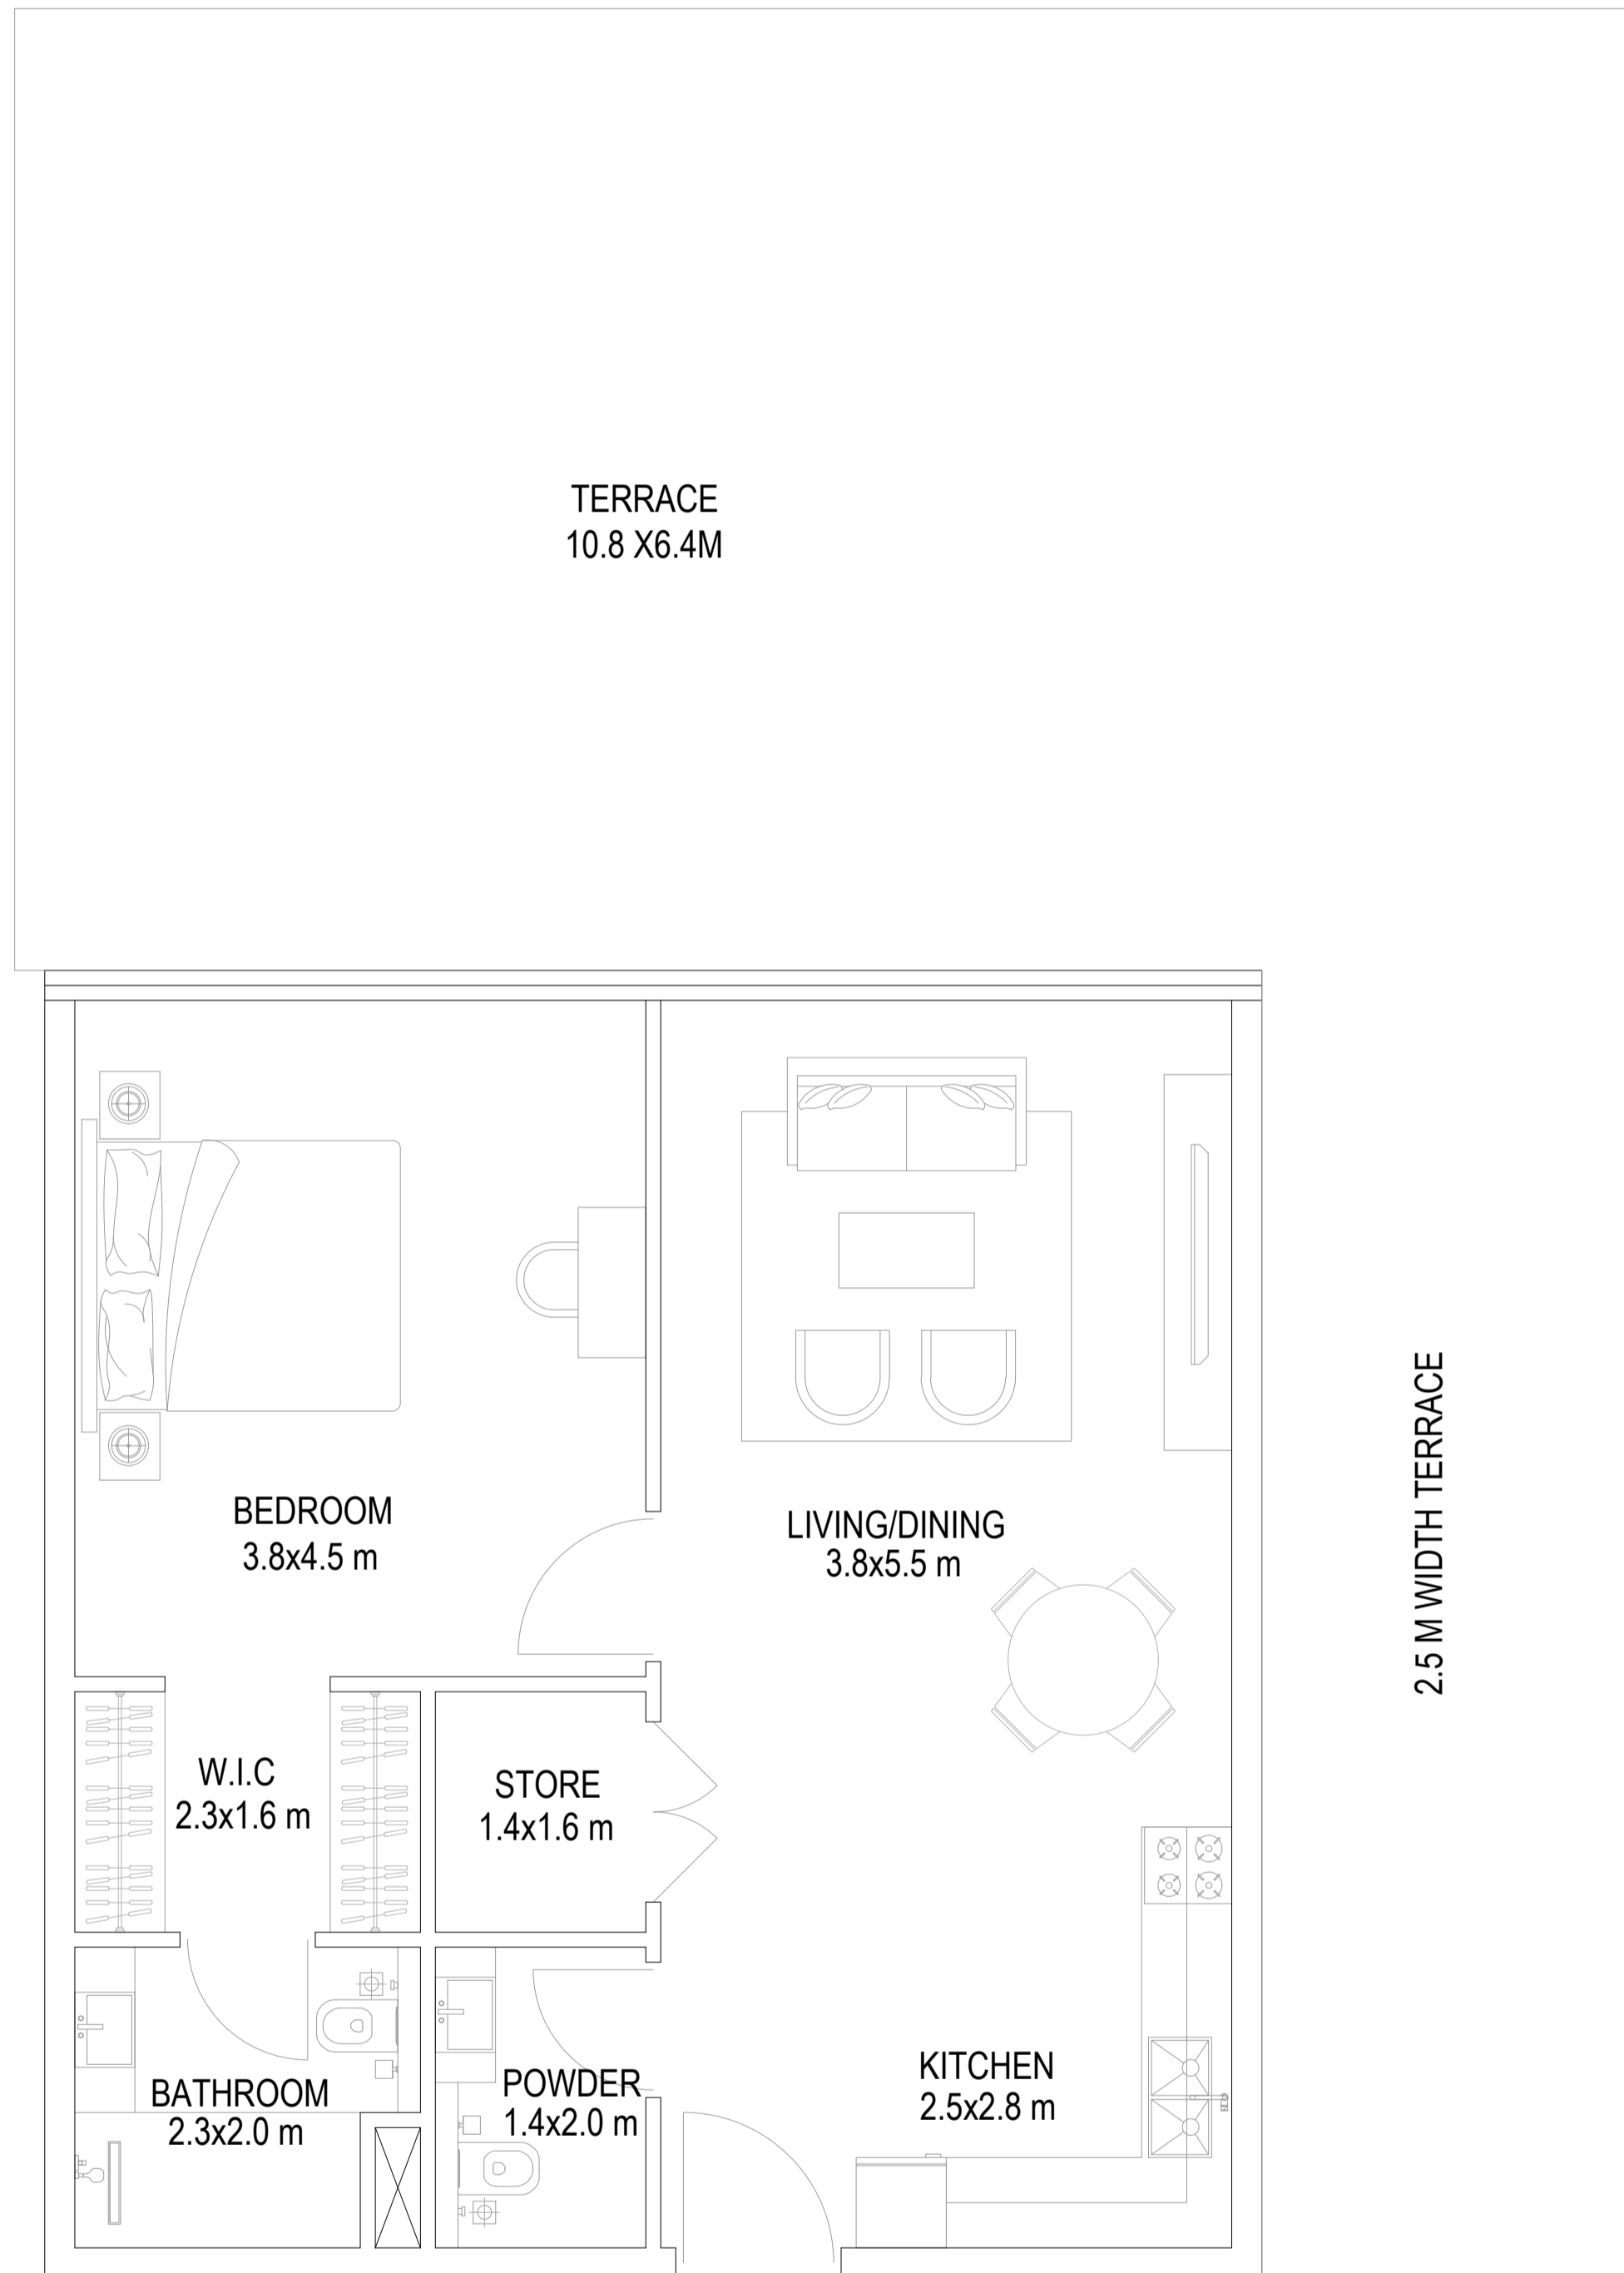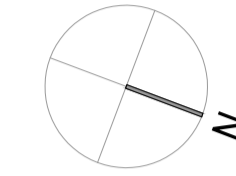

ELEVATION B

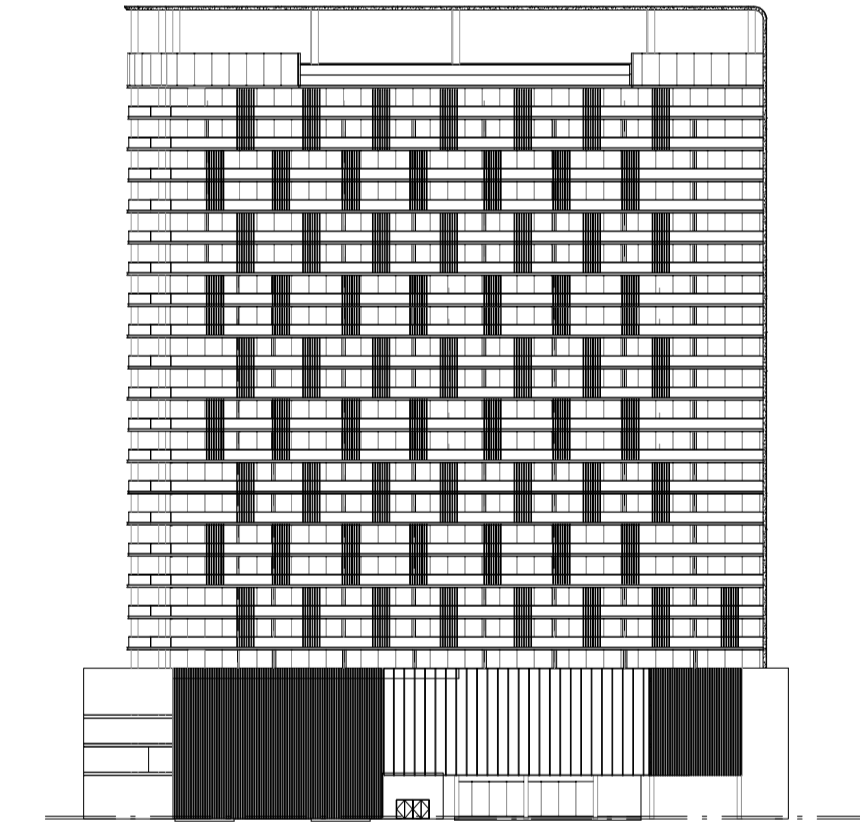

ELEVATION C

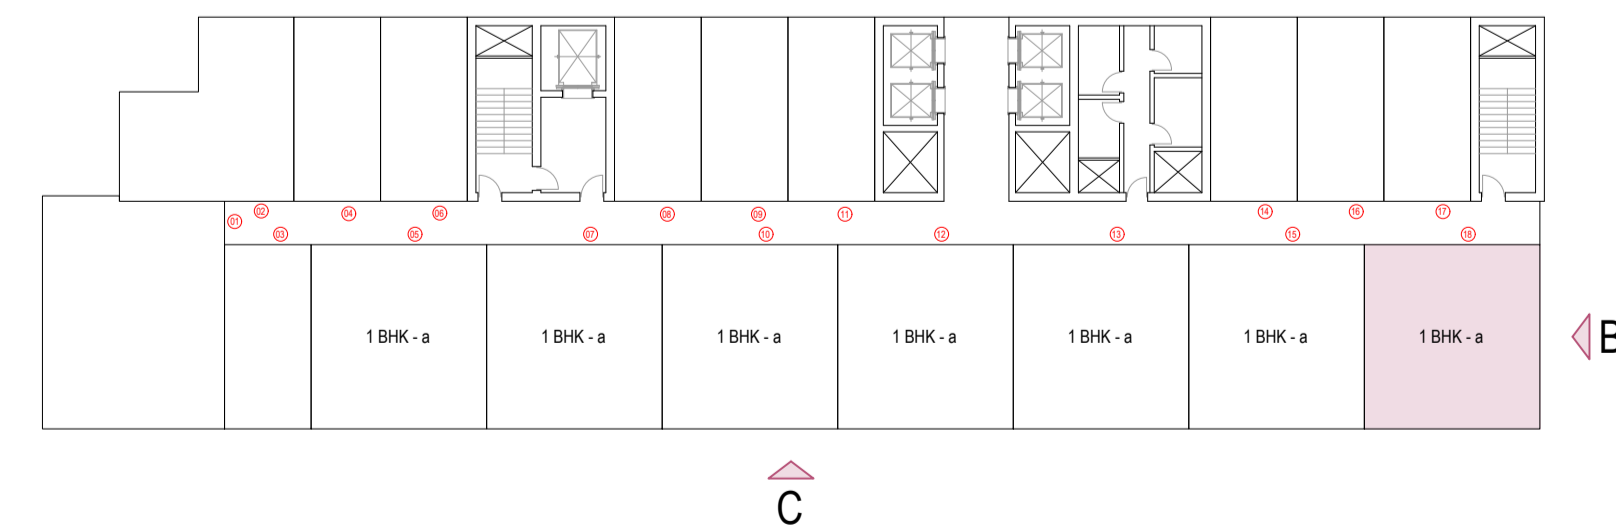

1 BHK - a (SUITE SIZE 69.0 SQ.M + TERRACE 90.87 SQ.M)
742 SQ.FT 978.11SQ.FT

NO.	DATE	DESCRIPTION	APPR.
REVISIONS			

DO NOT SCALE DRAWINGS. FOLLOW WRITTEN DIMENSIONS

OWNER OF TITLE

MOSAIC PROPERTIES SPV LTD


JOB TITLE

PROPOSED G+3P+19+R
RESIDENTIAL BUILDING
PLOT NO. 6820126
AL HEBIAH FOURTH, DUBAI, UAE

DRAWING TITLE

DATE: MAY 2024 DRAWN BY: ABDULAZIZ

SCALE: 1:50 CHECKED BY: ABDULAZIZ

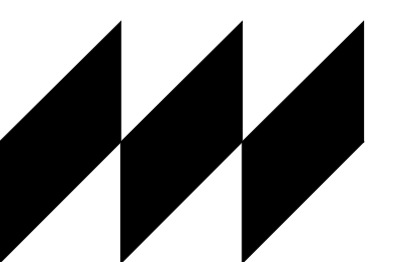

MODEL

ARCHITECTS | ENGINEERS | PROJECT MANAGERS
P.O. Box 21369, Dubai, U.A.E. T: +971 4 326625, F: +971 4 326624
E: contact@model.com W: www.model.com



DRG. NO.	REV. NO.	JOB NO.
A-1st A11	R-00	E-AR-023-24

THIS IS THE SOLE AND EXCLUSIVE PROPERTY OF MODEL ENGG. CONSULTANTS, DUBAI. IT SHOULD NOT BE COPIED, REPRODUCED, OR DUPLICATED IN ANY FORM OR BY ANY MEANS WITHOUT THE PRIOR EXPRESS WRITTEN PERMISSION FROM MODEL ENGG. CONSULTANTS, DUBAI. THIS DRAWING SHOULD NOT BE PASSED ON TO ANY OTHER PERSON OR USED FOR PURPOSES OTHER THAN THOSE INTENDED AND AGREED.


LOCATION MAP

NOTES


UNIT NO. 03
2ND TO 5TH FLOOR

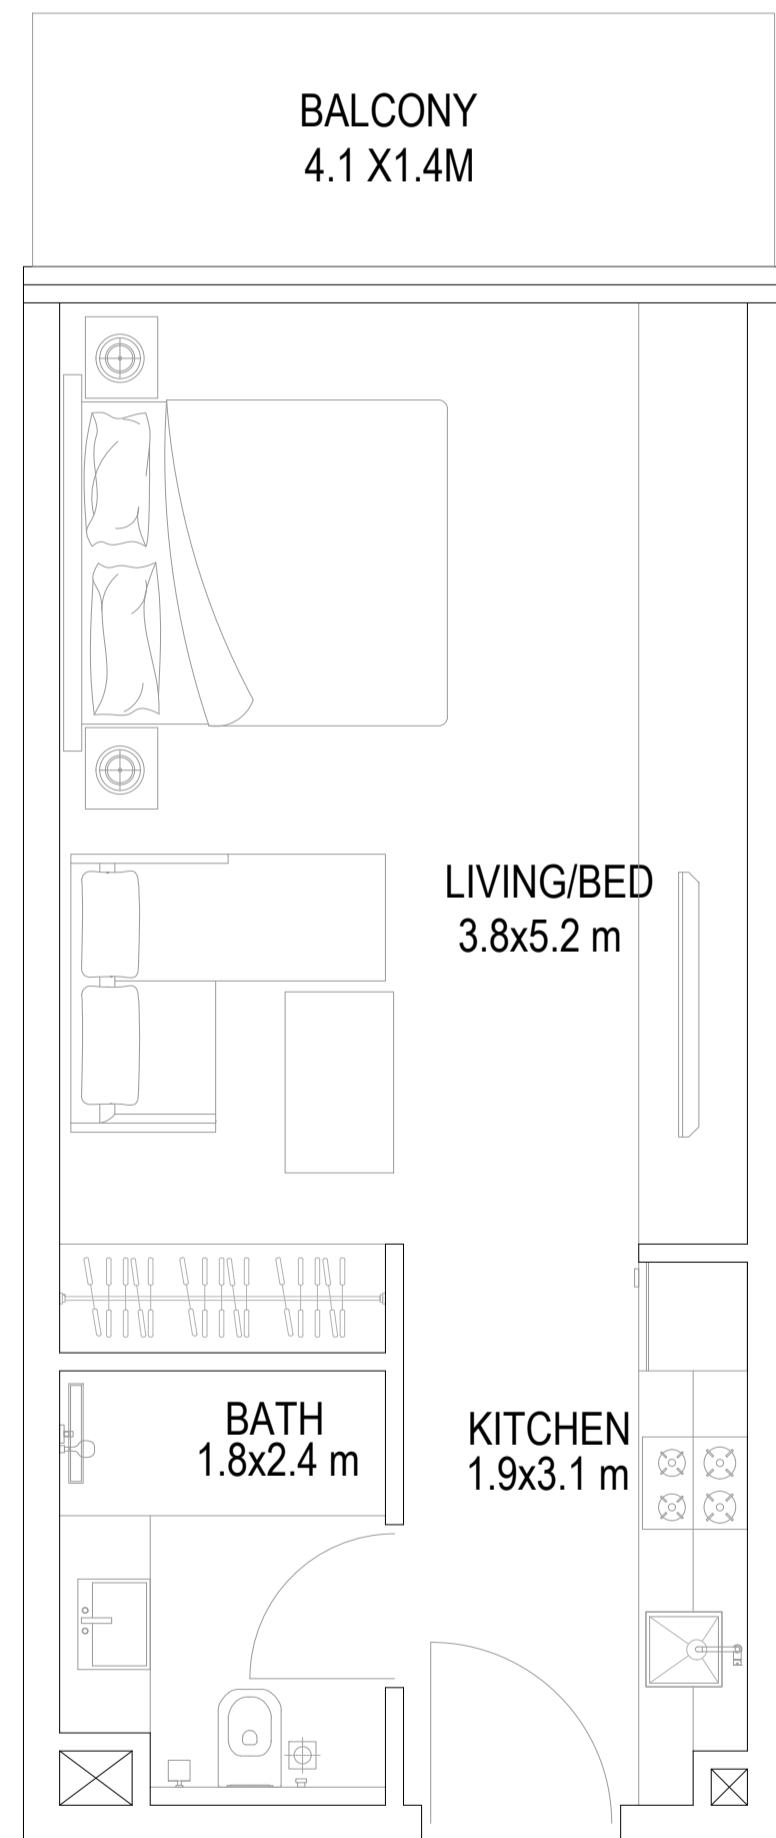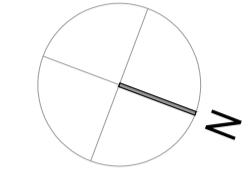

STUDIO (SUITE SIZE 35.0 SQ.M + BALCONY 5.74 SQ.M)
376 SQ.FT 61.78 SQ.FT

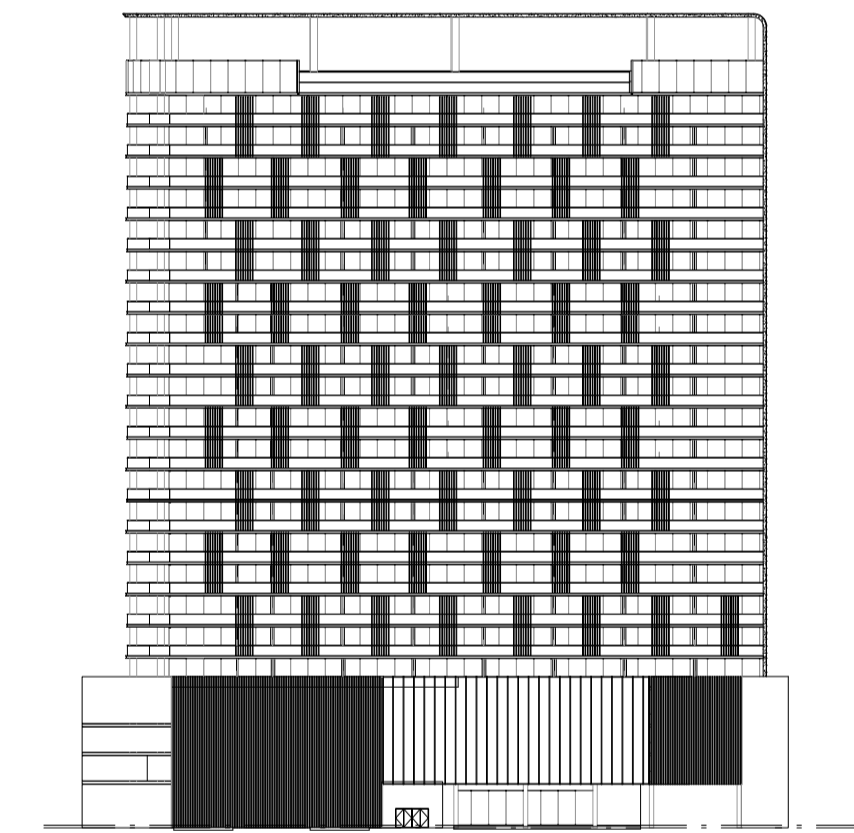

ELEVATION C

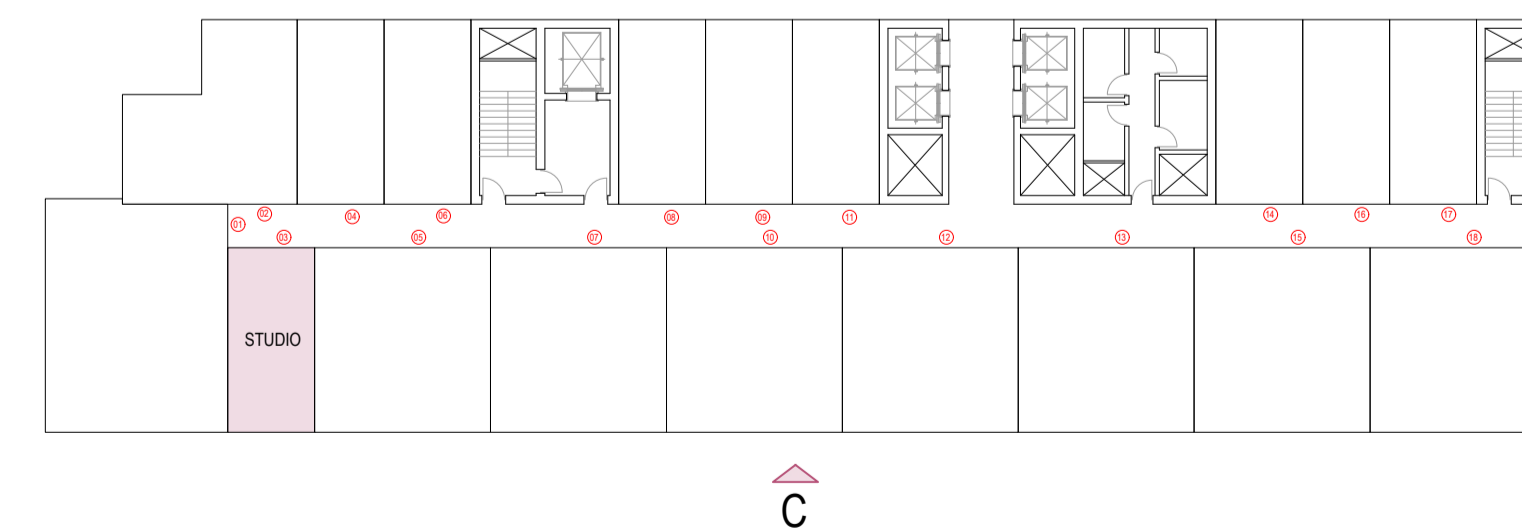

NO.	DATE	DESCRIPTION	APPR.
REVISIONS			

DO NOT SCALE DRAWINGS. FOLLOW WRITTEN DIMENSIONS

OWNER OF TITLE


MOSAIC PROPERTIES SPV LTD

JOB TITLE

PROPOSED G+3P+19+R
RESIDENTIAL BUILDING
PLOT NO. 6820126
AL HEBIAH FOURTH, DUBAI, UAE

DRAWING TITLE

DATE:	MAY 2024	DRAWN BY:	ABDULAZIZ
SCALE:	1:50	CHECKED BY:	ABDULAZIZ

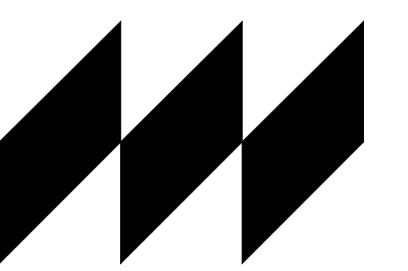

MODEL


ARCHITECTS | ENGINEERS | PROJECT MANAGERS
P.O. Box 21369 Dubai, U.A.E. T: +971 4 3266525, F: +971 4 3266524
E: contact@model.com W: www.model.ae

DRG. NO.	REV. NO.	JOB NO.
A-2nd A1	R-00	E-AR-023-24


THIS IS THE SOLE AND EXCLUSIVE PROPERTY OF MODEL ENGG. CONSULTANTS, DUBAI. IT SHOULD NOT BE COPIED, REPRODUCED, OR DUPLICATED IN ANY FORM OR BY ANY MEANS WITHOUT THE PRIOR EXPRESS WRITTEN PERMISSION FROM MODEL ENGG. CONSULTANTS, DUBAI. THIS DRAWING SHOULD NOT BE PASSED ON TO ANY OTHER PERSON OR USED FOR PURPOSES OTHER THAN THOSE INTENDED AND AGREED.

LOCATION MAP


UNIT NO. 04-09-16.
2ND TO 5TH FLOOR

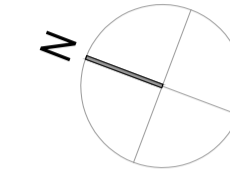


NOTES

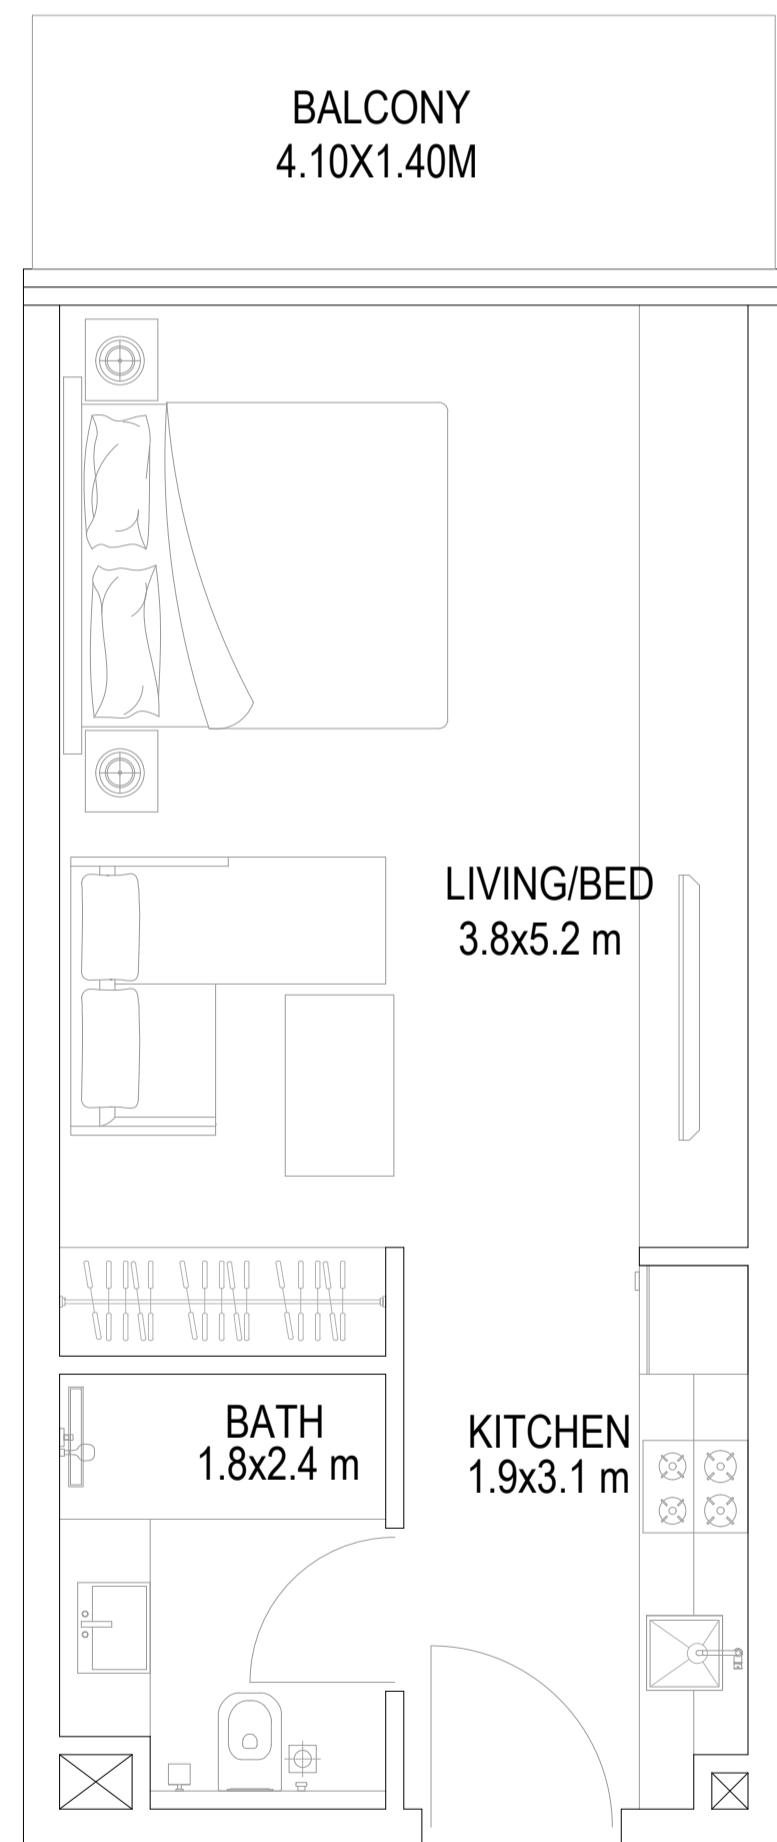

STUDIO (SUITE SIZE 35.0 SQ.M + BALCONY 5.74SQ.M)
376 SQ.FT 61.78 SQ.FT

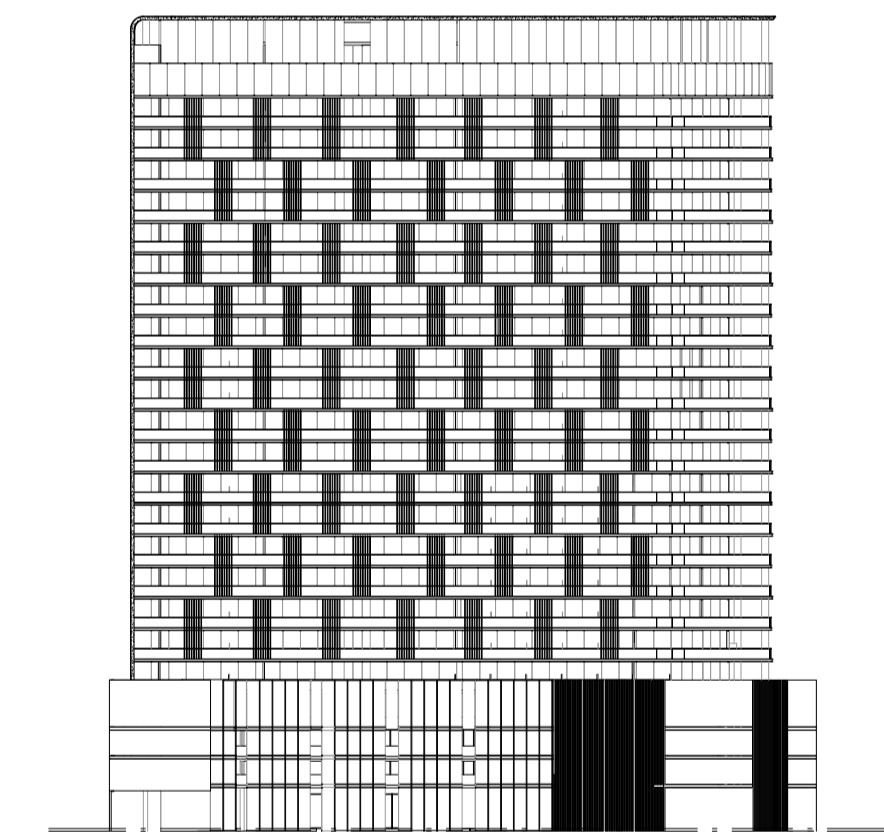

ELEVATION A

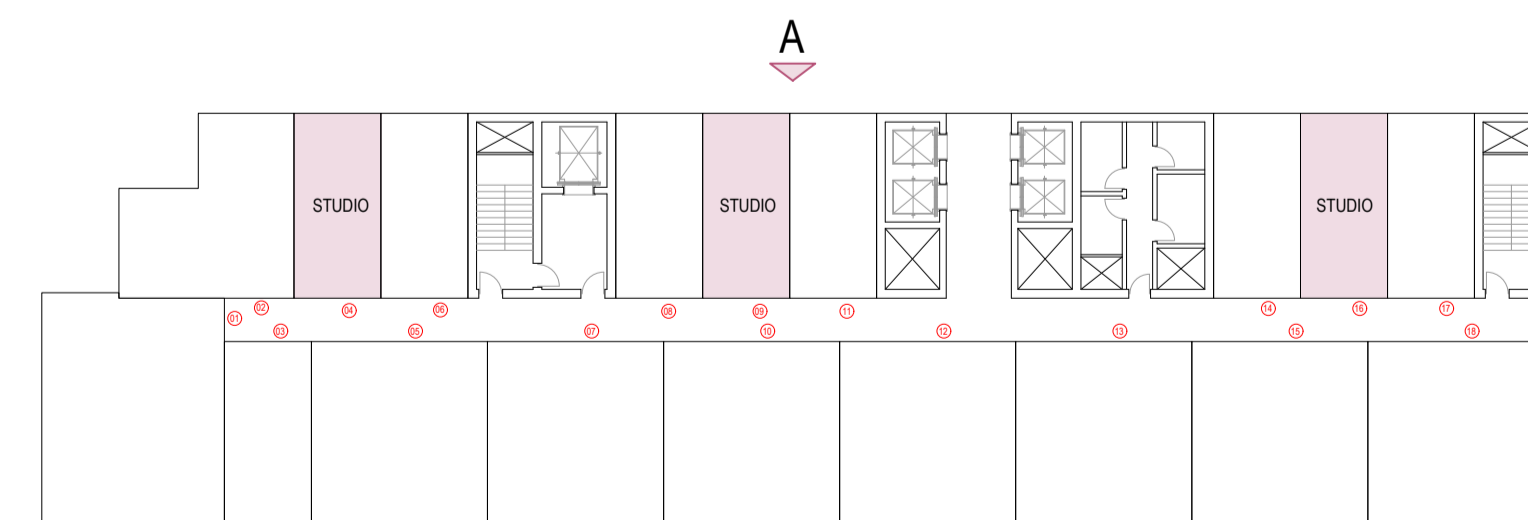

NO.	DATE	DESCRIPTION	APPR.
REVISIONS			

DO NOT SCALE DRAWINGS. FOLLOW WRITTEN DIMENSIONS

OWNER OF TITLE


MOSAIC PROPERTIES SPV LTD

JOB TITLE

PROPOSED G+3P+19+R
RESIDENTIAL BUILDING
PLOT NO. 6820126
AL HEBIAH FOURTH, DUBAI, UAE

DRAWING TITLE

DATE:	MAY 2024	DRAWN BY:	ABDULAZIZ
SCALE:	1:50	CHECKED BY:	ABDULAZIZ

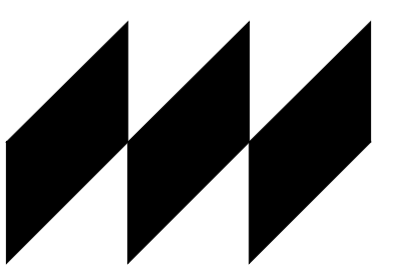

MODEL


ARCHITECTS | ENGINEERS | PROJECT MANAGERS
P.O. Box 21369, Dubai, U.A.E. T: +971 4 3266025 F: +971 4 3266024
E: contact@model.com W: www.model.ae

DRG. NO.	REV. NO.	JOB NO.
A-2nd A2	R-00	E-AR-023-24


THIS IS THE SOLE AND EXCLUSIVE PROPERTY OF MODEL ENGG. CONSULTANTS, DUBAI. IT SHOULD NOT BE COPIED, REPRODUCED, OR DUPLICATED IN ANY FORM OR BY ANY MEANS WITHOUT THE PRIOR EXPRESS WRITTEN PERMISSION FROM MODEL ENGG. CONSULTANTS, DUBAI. THIS DRAWING SHOULD NOT BE PASSED ON TO ANY OTHER PERSON OR USED FOR PURPOSES OTHER THAN THOSE INTENDED AND AGREED.

LOCATION MAP


UNIT NO.06.
2ND TO 5TH FLOOR

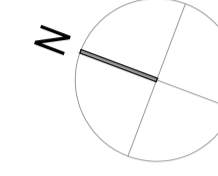


NOTES

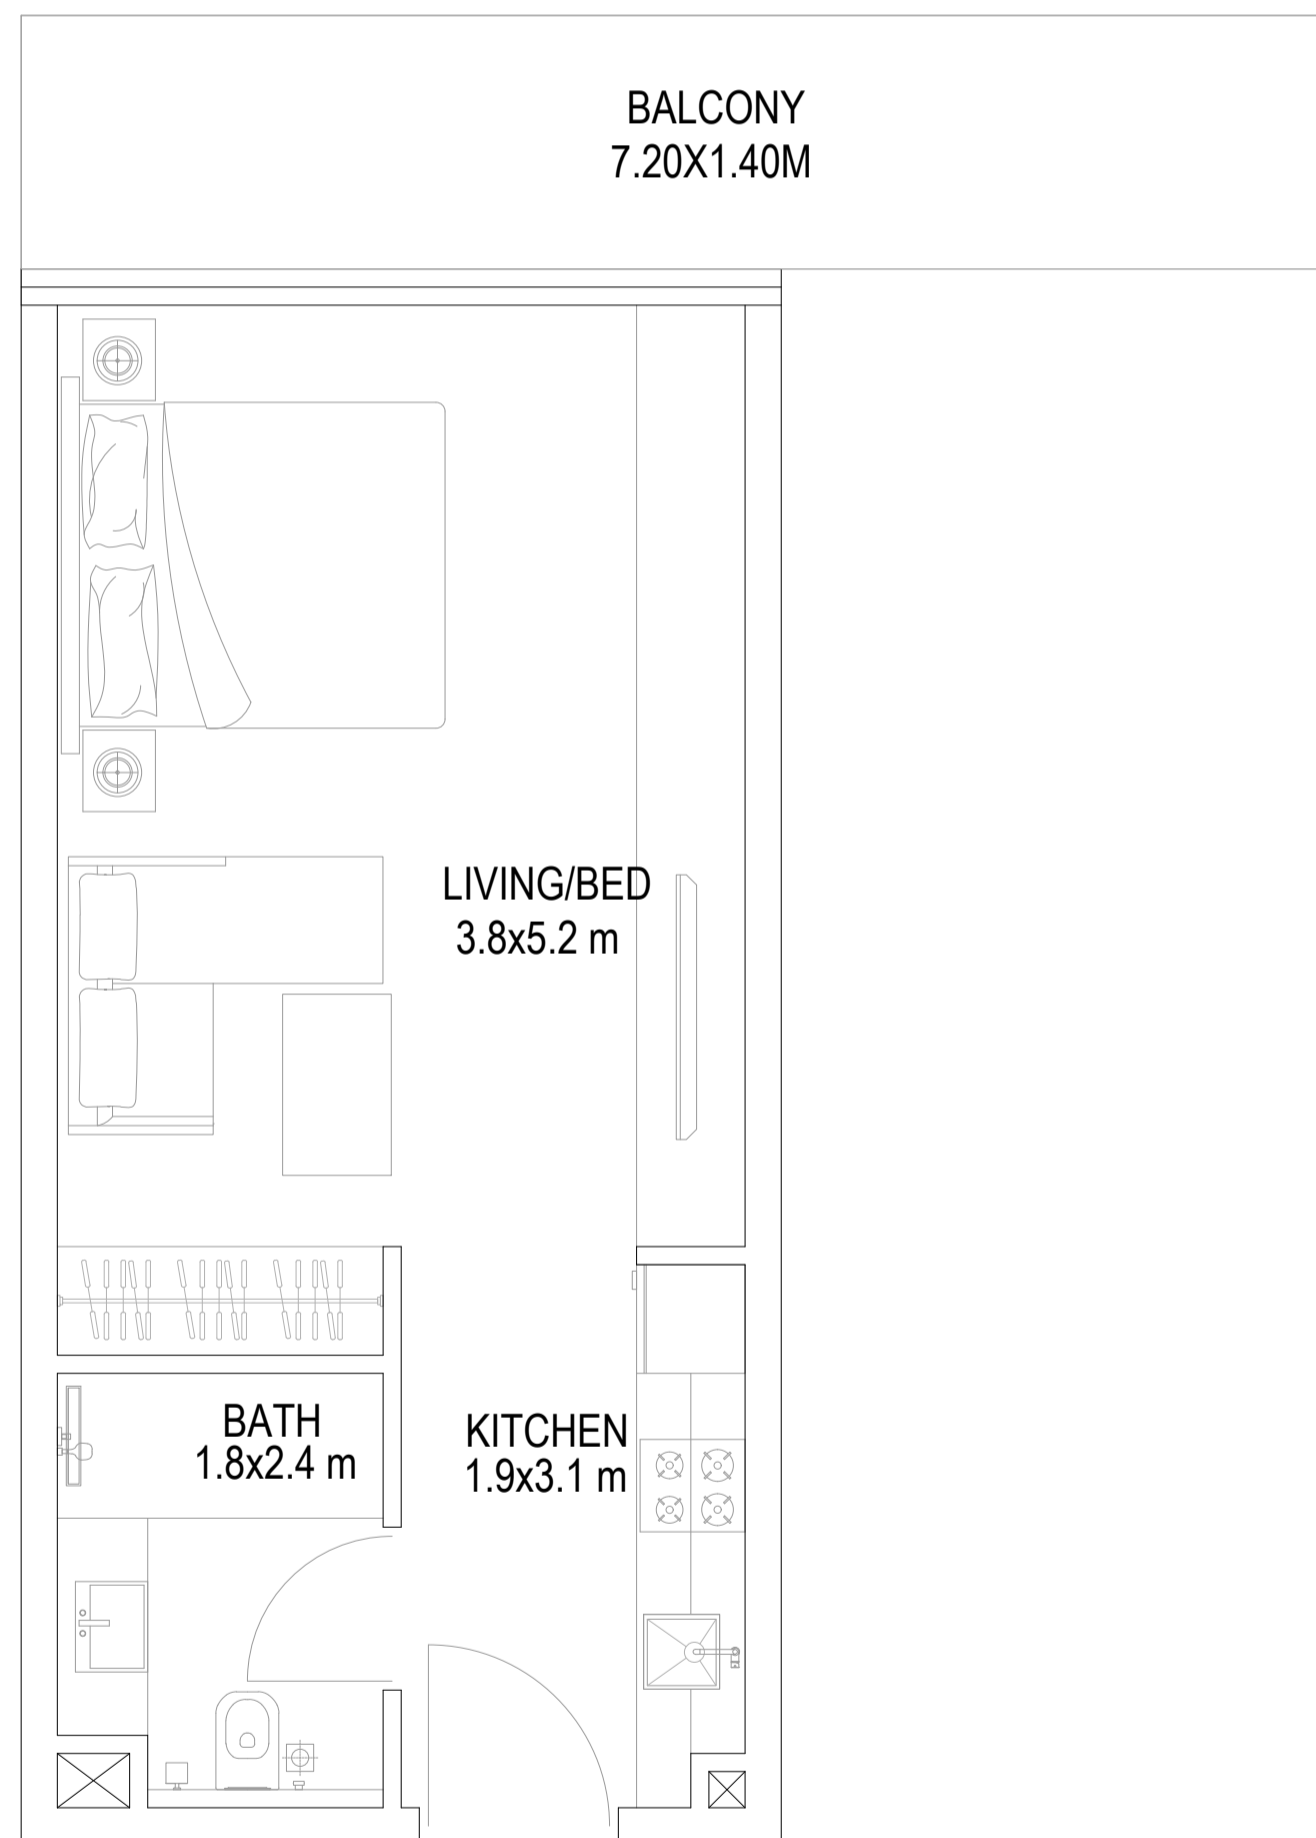

STUDIO (SUITE SIZE 35.0 SQ.M + BALCONY 10.0 SQ.M)
376 SQ.FT 107.63 SQ.FT

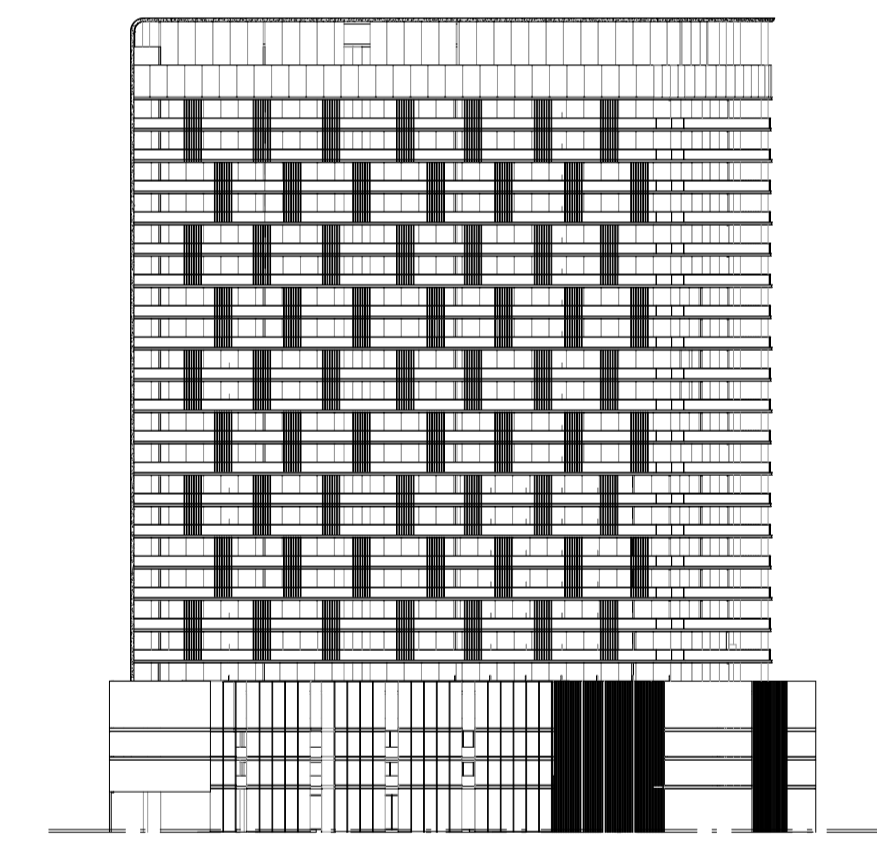

ELEVATION A

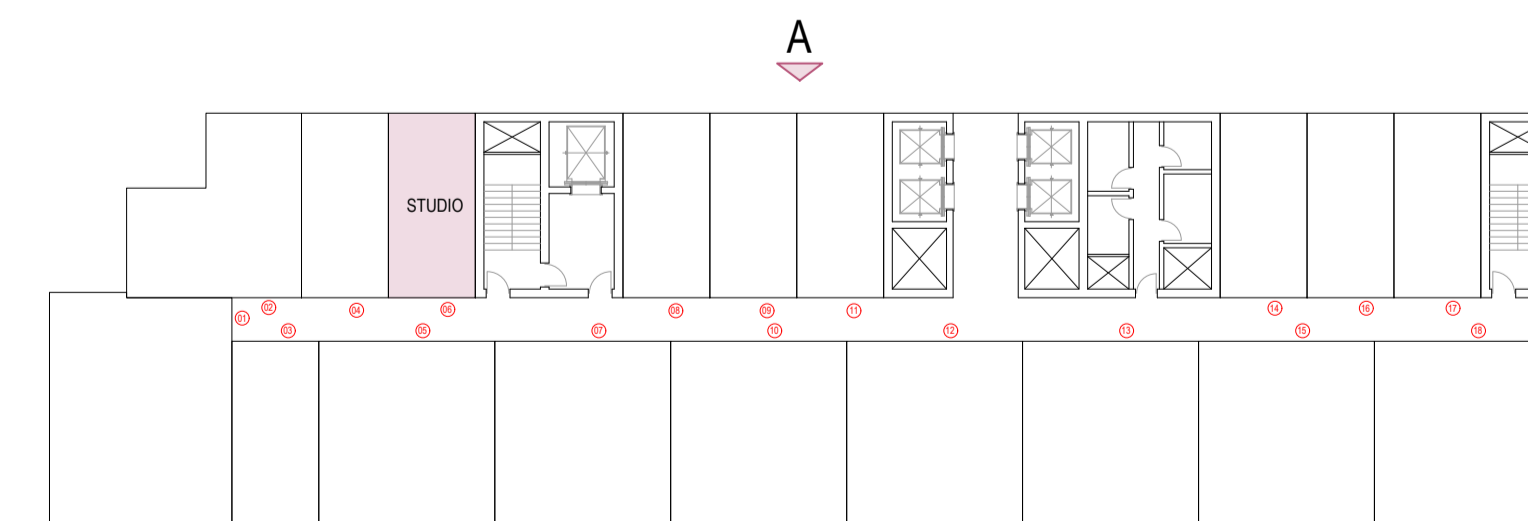

NO.	DATE	DESCRIPTION	APPR.
REVISIONS			

DO NOT SCALE DRAWINGS. FOLLOW WRITTEN DIMENSIONS

OWNER OF TITLE


MOSAIC PROPERTIES SPV LTD

JOB TITLE

PROPOSED G+3P+19+R
RESIDENTIAL BUILDING
PLOT NO. 6820126
AL HEBIAH FOURTH, DUBAI, UAE

DRAWING TITLE

DATE:	MAY 2024	DRAWN BY:	ABDULAZIZ
SCALE:	1:50	CHECKED BY:	ABDULAZIZ

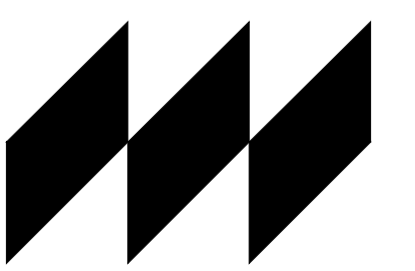

MODEL

ARCHITECTS | ENGINEERS | PROJECT MANAGERS
P.O.Box 26369, Dubai, U.A.E. T: +971 4 3266025, F: +971 4 3266024
E: contact@designbymodel.com W: www.designbymodel.com



DRG. NO.	REV. NO.	JOB NO.
A-2nd A3	R-00	E-AR-023-24

THIS IS THE SOLE AND EXCLUSIVE PROPERTY OF MODEL ENGG. CONSULTANTS, DUBAI. IT SHOULD NOT BE COPIED, REPRODUCED, OR DUPLICATED IN ANY FORM OR BY ANY MEANS WITHOUT THE PRIOR EXPRESS WRITTEN PERMISSION FROM MODEL ENGG. CONSULTANTS, DUBAI. THIS DRAWING SHOULD NOT BE PASSED ON TO ANY OTHER PERSON OR USED FOR PURPOSES OTHER THAN THOSE INTENDED AND AGREED.


LOCATION MAP

NOTES


UNIT NO.08.
2ND TO 5TH FLOOR

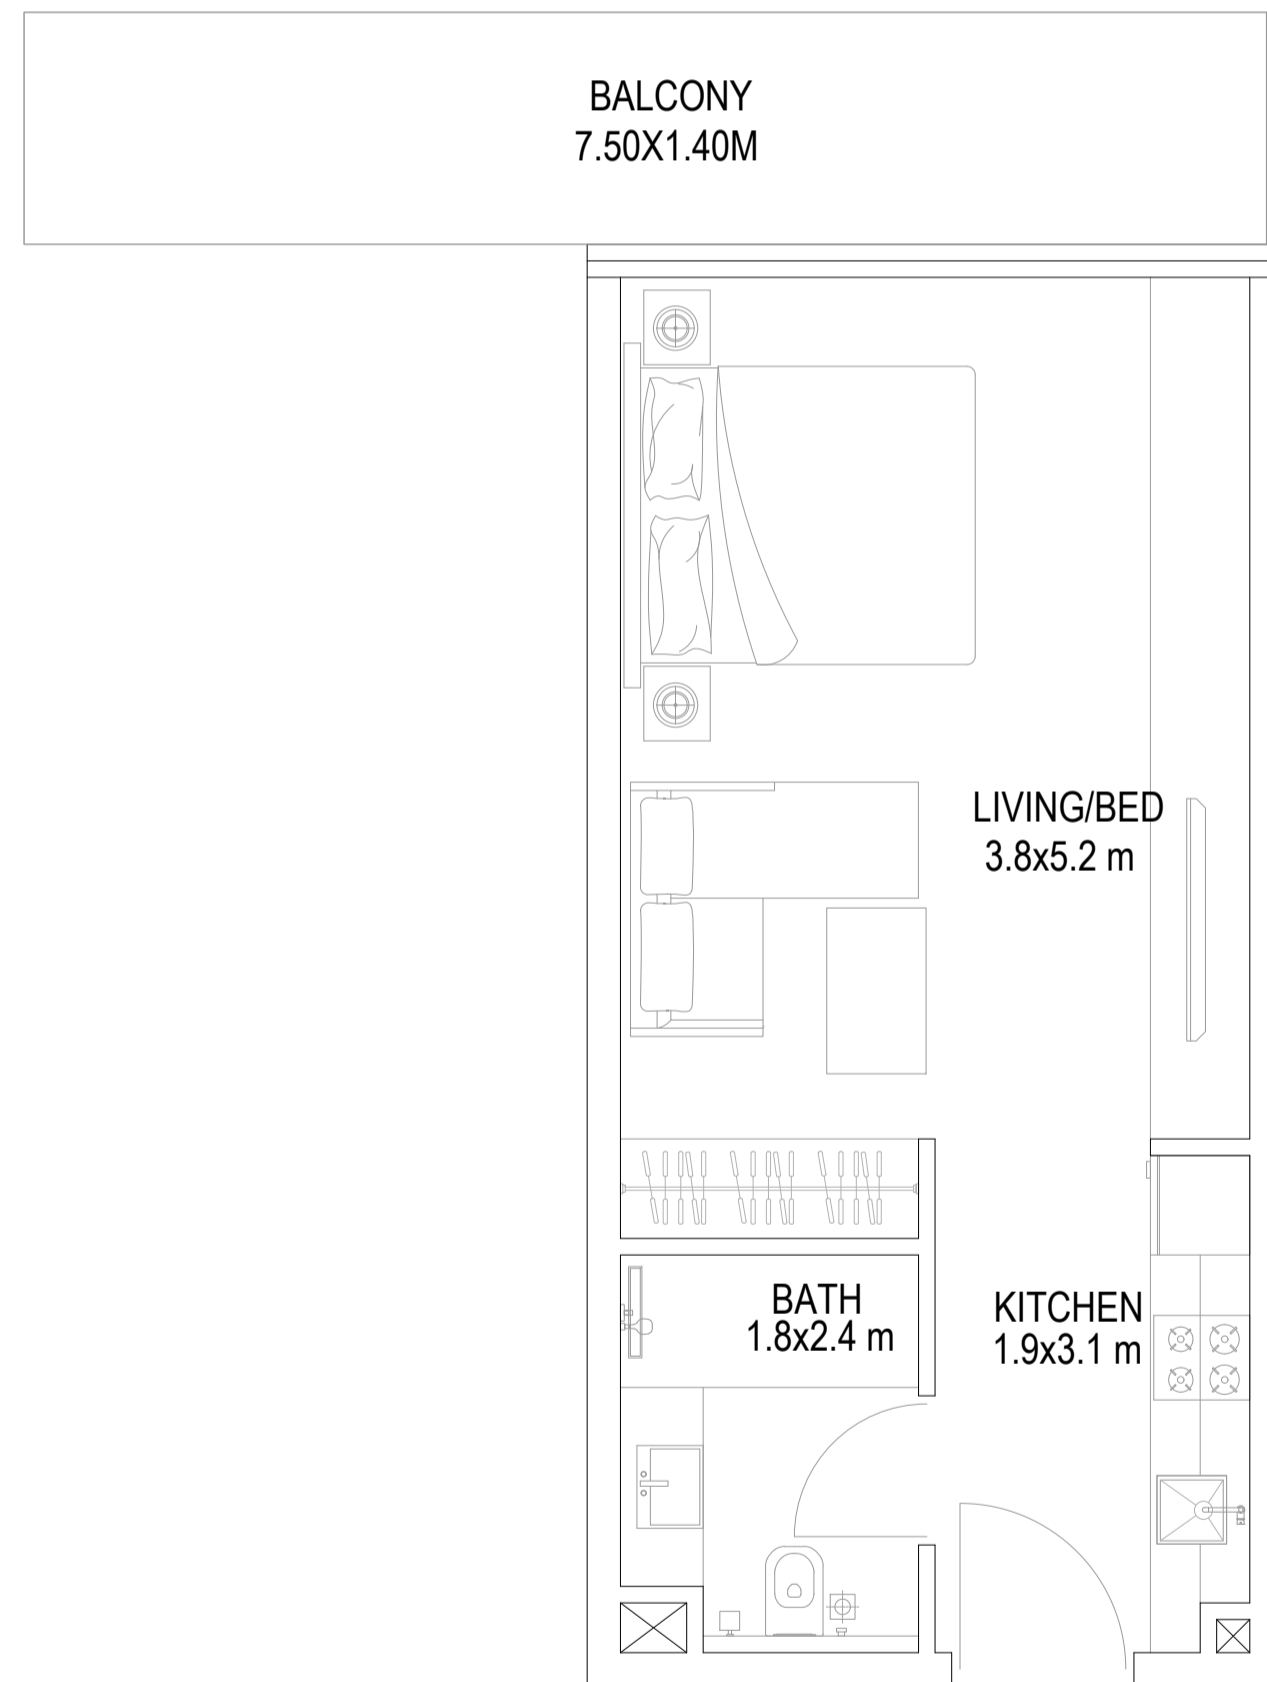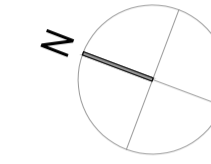

STUDIO (SUITE SIZE 35.0 SQ.M + BALCONY 10.5 SQ.M)
376 SQ.FT 113.02 SQ.FT

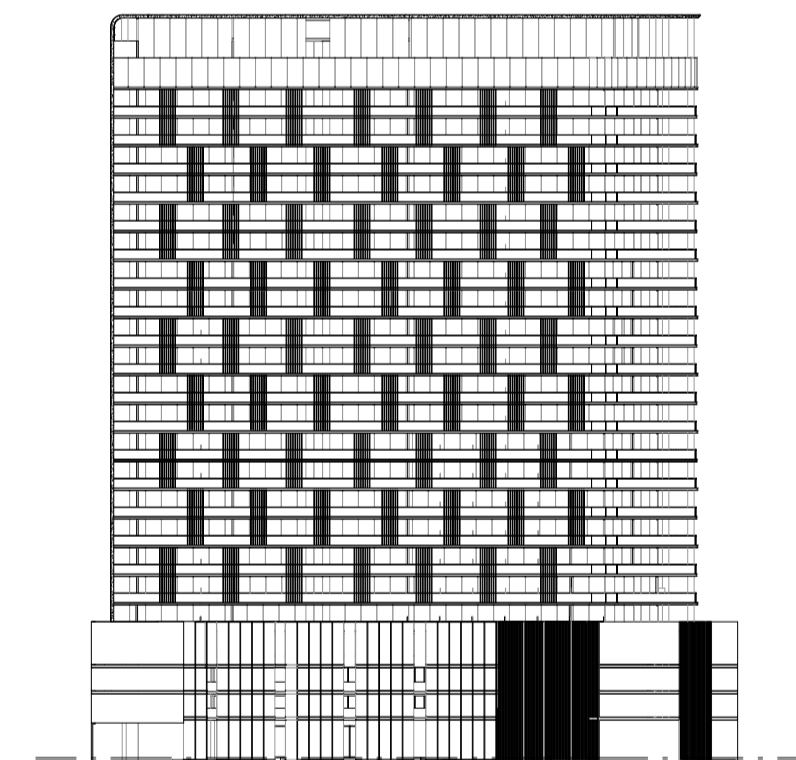

ELEVATION A

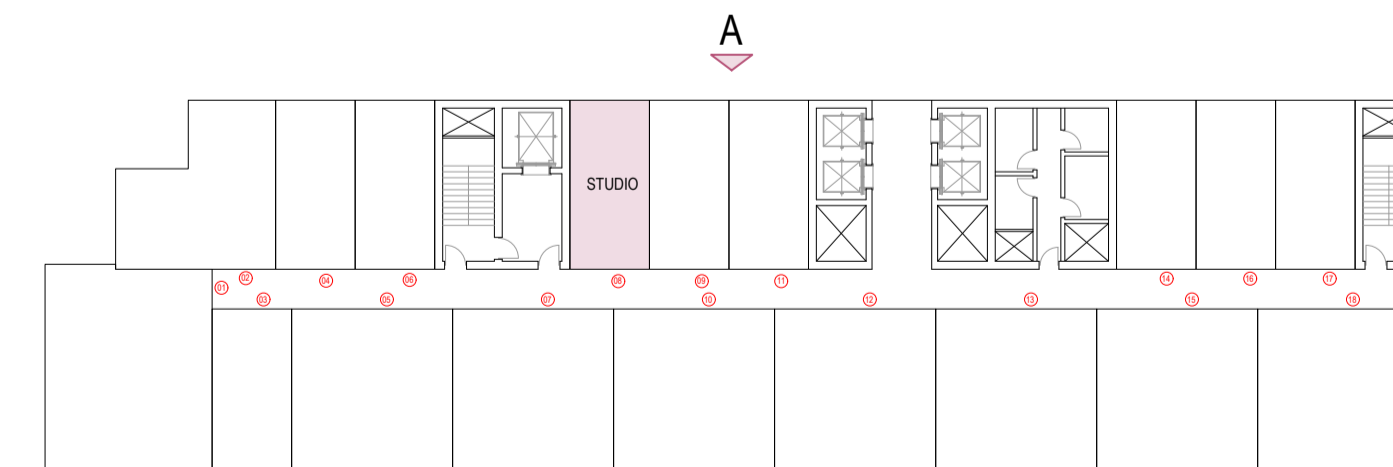

NO.	DATE	DESCRIPTION	APPR.
-----	------	-------------	-------

REVISIONS

DO NOT SCALE DRAWINGS. FOLLOW WRITTEN DIMENSIONS

OWNER OF TITLE

MOSAIC PROPERTIES SPV LTD


JOB TITLE

PROPOSED G+3P+19+R
RESIDENTIAL BUILDING
PLOT NO. 6820126
AL HEBIAH FOURTH, DUBAI, UAE

DRAWING TITLE

DATE: MAY 2024 DRAWN BY: ABDULAZIZ

SCALE: 1:50 CHECKED BY: ABDULAZIZ

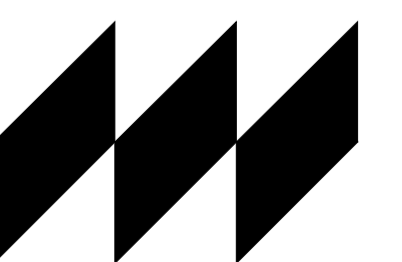

MODEL

ARCHITECTS | ENGINEERS | PROJECT MANAGERS
P.O.Box 26369, Dubai, U.A.E. T: +971 4 3266025, F: +971 4 3266024
E: contact@designtymodel.com W: www.designtymodel.com


DRG. NO.	REV. NO.	JOB NO.
----------	----------	---------

A-2nd A4 R-00 E-AR-023-24

THIS IS THE SOLE AND EXCLUSIVE PROPERTY OF MODEL ENGG. CONSULTANTS, DUBAI. IT SHOULD NOT BE COPIED, REPRODUCED, OR DUPLICATED IN ANY FORM OR BY ANY MEANS WITHOUT THE PRIOR EXPRESS WRITTEN PERMISSION FROM MODEL ENGG. CONSULTANTS, DUBAI. THIS DRAWING SHOULD NOT BE PASSED ON TO ANY OTHER PERSON OR USED FOR PURPOSES OTHER THAN THOSE INTENDED AND AGREED.

LOCATION MAP


UNIT NO.11.
2ND TO 5TH FLOOR

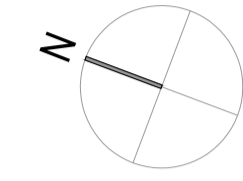


NOTES



STUDIO (SUITE SIZE 35.0 SQ.M + BALCONY 10 SQ.M)
376 SQ.FT 107.63 SQ.FT

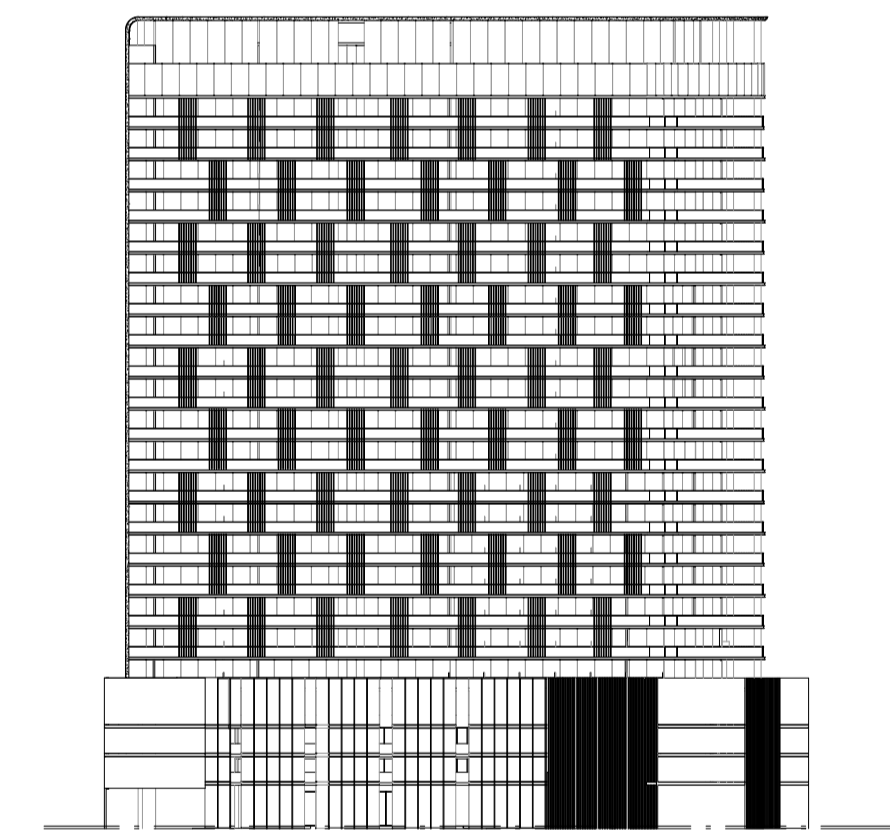

ELEVATION A

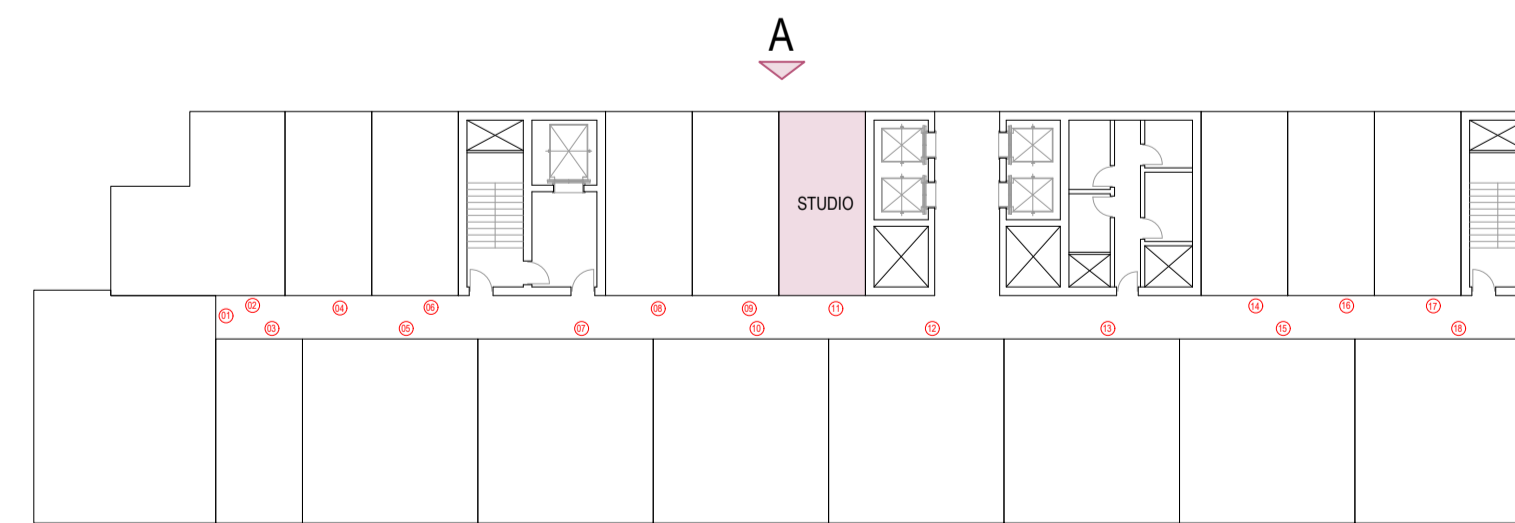

NO.	DATE	DESCRIPTION	APPR.
-----	------	-------------	-------

REVISIONS

DO NOT SCALE DRAWINGS. FOLLOW WRITTEN DIMENSIONS

OWNER OF TITLE

MOSAIC PROPERTIES SPV LTD


JOB TITLE

PROPOSED G+3P+19+R
RESIDENTIAL BUILDING
PLOT NO. 6820126
AL HEBIAH FOURTH, DUBAI, UAE

DRAWING TITLE

DATE: MAY 2024 DRAWN BY: ABDULAZIZ

SCALE: 1:50 CHECKED BY: ABDULAZIZ

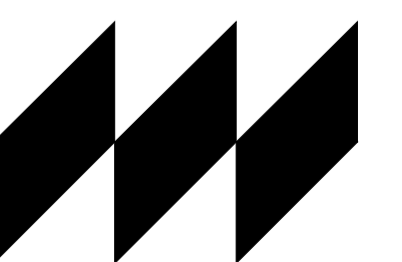

MODEL

ARCHITECTS | ENGINEERS | PROJECT MANAGERS
P.O. Box 21099, Dubai, U.A.E. T: +971 4 3206625, F: +971 4 3206624
E: contact@model.com W: www.designmodel.com


DRG. NO.	REV. NO.	JOB NO.
----------	----------	---------

A-2nd A5 R-00 E-AR-023-24

THIS IS THE SOLE AND EXCLUSIVE PROPERTY OF MODEL ENGG. CONSULTANTS, DUBAI. IT SHOULD NOT BE COPIED, REPRODUCED, OR DUPLICATED IN ANY FORM OR BY ANY MEANS WITHOUT THE PRIOR EXPRESS WRITTEN PERMISSION FROM MODEL ENGG. CONSULTANTS, DUBAI. THIS DRAWING SHOULD NOT BE PASSED ON TO ANY OTHER PERSON OR USED FOR PURPOSES OTHER THAN THOSE INTENDED AND AGREED.


LOCATION MAP

UNIT NO.14.
2ND TO 5TH FLOOR

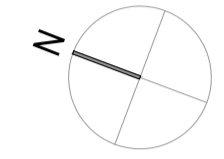


NOTES


BALCONY
13.30X1.40M

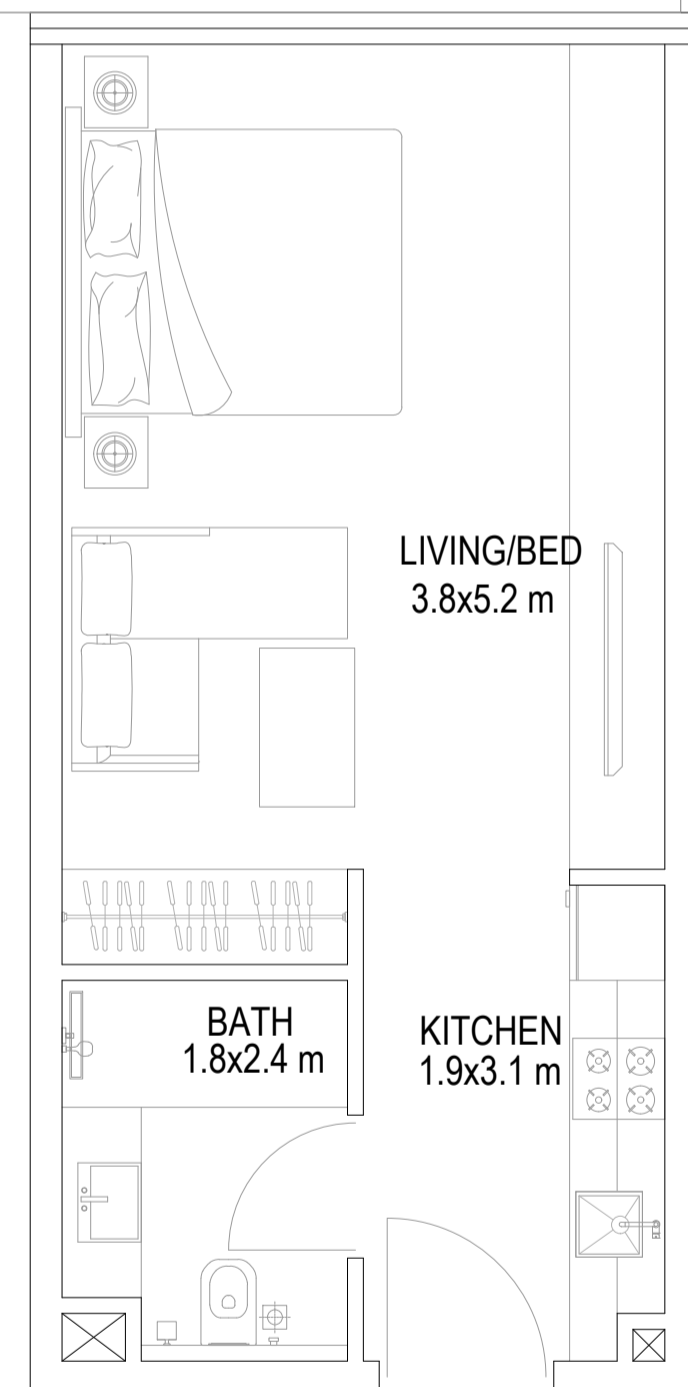

STUDIO (SUITE SIZE 35.0 SQ.M + BALCONY 18.62 SQ.M)
376 SQ.FT 200.42 SQ.FT

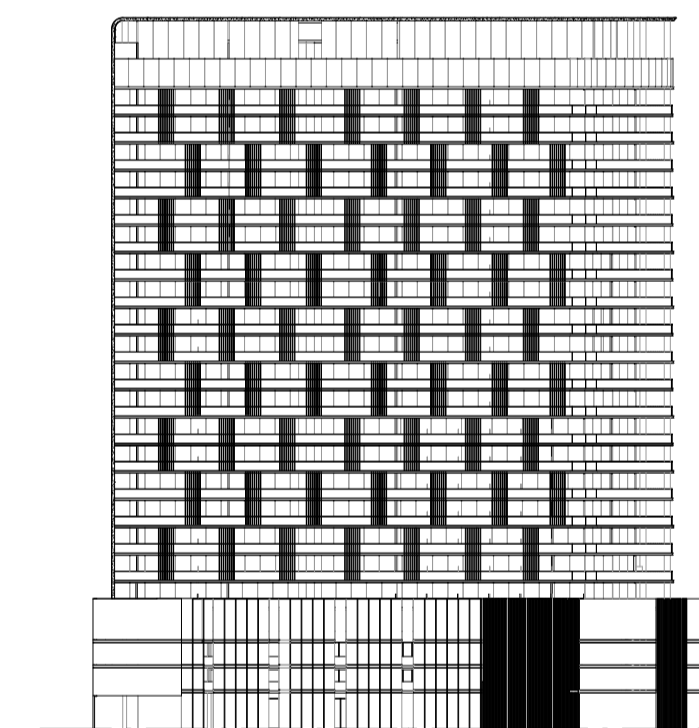

ELEVATION A

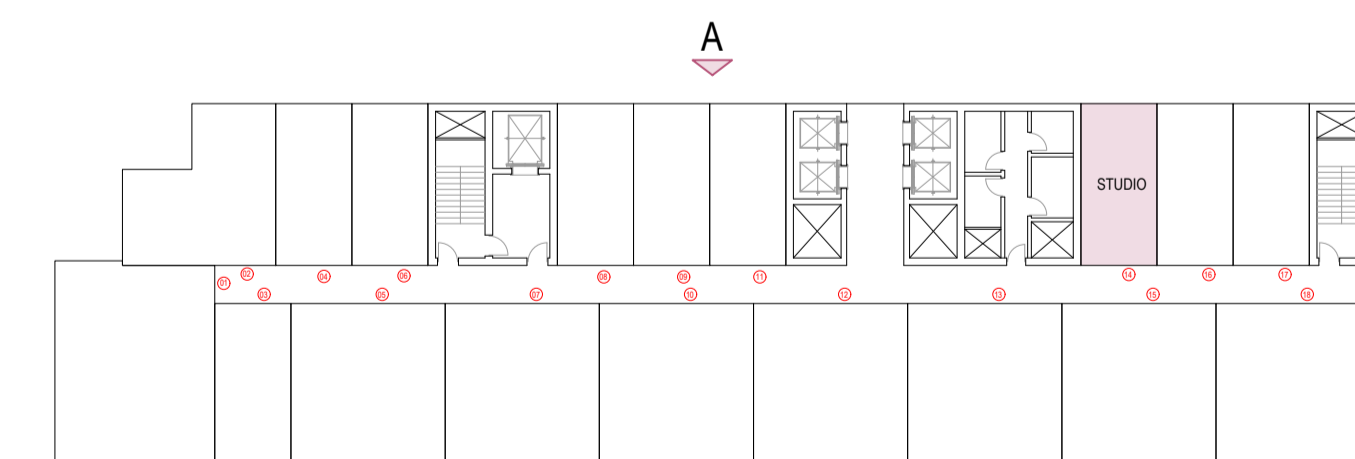

NO.	DATE	DESCRIPTION	APPR.
-----	------	-------------	-------

REVISIONS

DO NOT SCALE DRAWINGS. FOLLOW WRITTEN DIMENSIONS

OWNER OF TITLE

MOSAIC PROPERTIES SPV LTD


JOB TITLE

PROPOSED G+3P+19+R
RESIDENTIAL BUILDING
PLOT NO. 6820126
AL HEBIAH FOURTH, DUBAI, UAE

DRAWING TITLE

DATE: MAY 2024 DRAWN BY: ABDULAZIZ

SCALE: 1:50 CHECKED BY: ABDULAZIZ

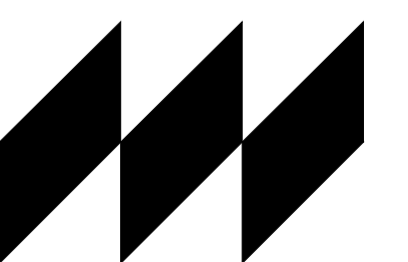

MODEL

ARCHITECTS | ENGINEERS | PROJECT MANAGERS
P.O. Box 20395, Dubai, U.A.E. T: +971 4 3206625 F: +971 4 3206624
E: contact@model.ae W: www.model.ae


DRG. NO.	REV. NO.	JOB NO.
----------	----------	---------

A-2nd A6 R-00 E-AR-023-24




THIS IS THE SOLE AND EXCLUSIVE PROPERTY OF MODEL ENGG. CONSULTANTS, DUBAI. IT SHOULD NOT BE COPIED, REPRODUCED, OR DUPLICATED IN ANY FORM OR BY ANY MEANS WITHOUT THE PRIOR EXPRESS WRITTEN PERMISSION FROM MODEL ENGG. CONSULTANTS, DUBAI. THIS DRAWING SHOULD NOT BE PASSED ON TO ANY OTHER PERSON OR USED FOR PURPOSES OTHER THAN THOSE INTENDED AND AGREED.

LOCATION MAP

UNIT NO.17.
2ND TO 5TH FLOOR

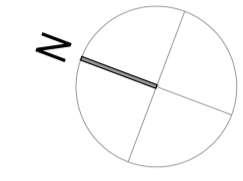

NOTES

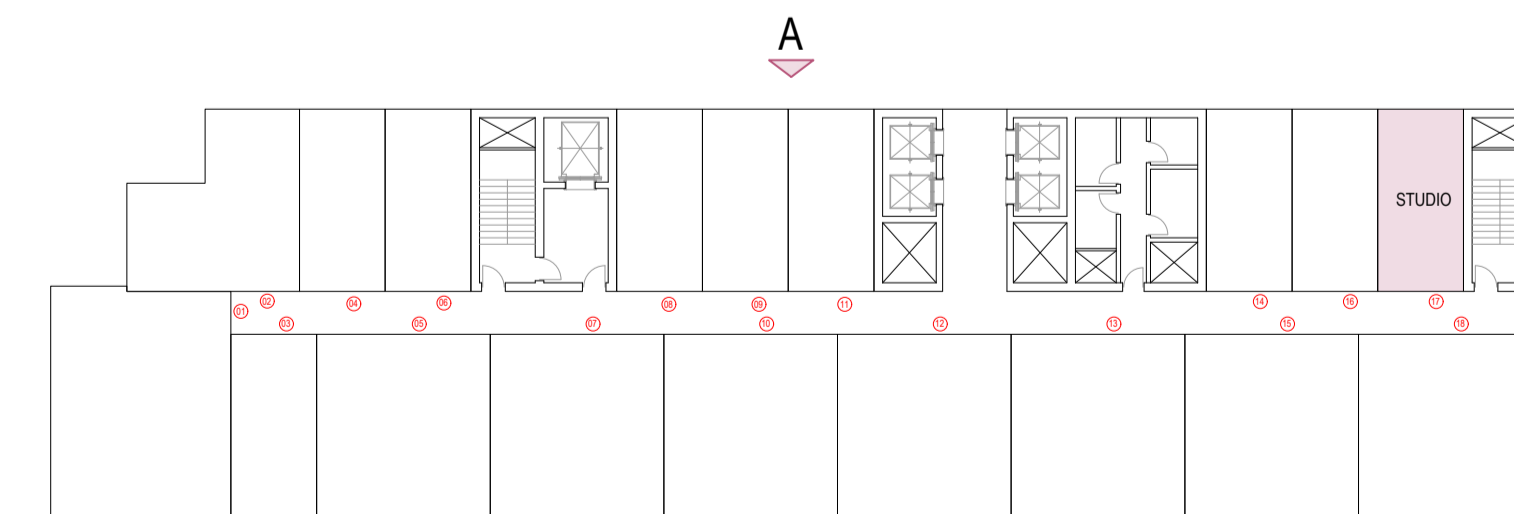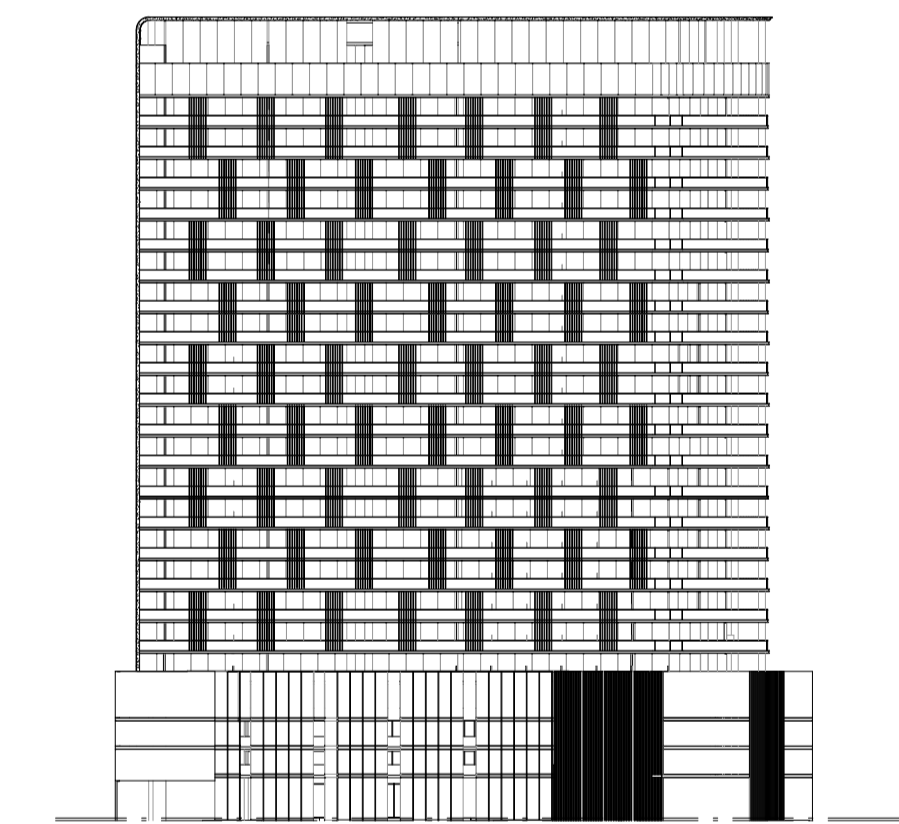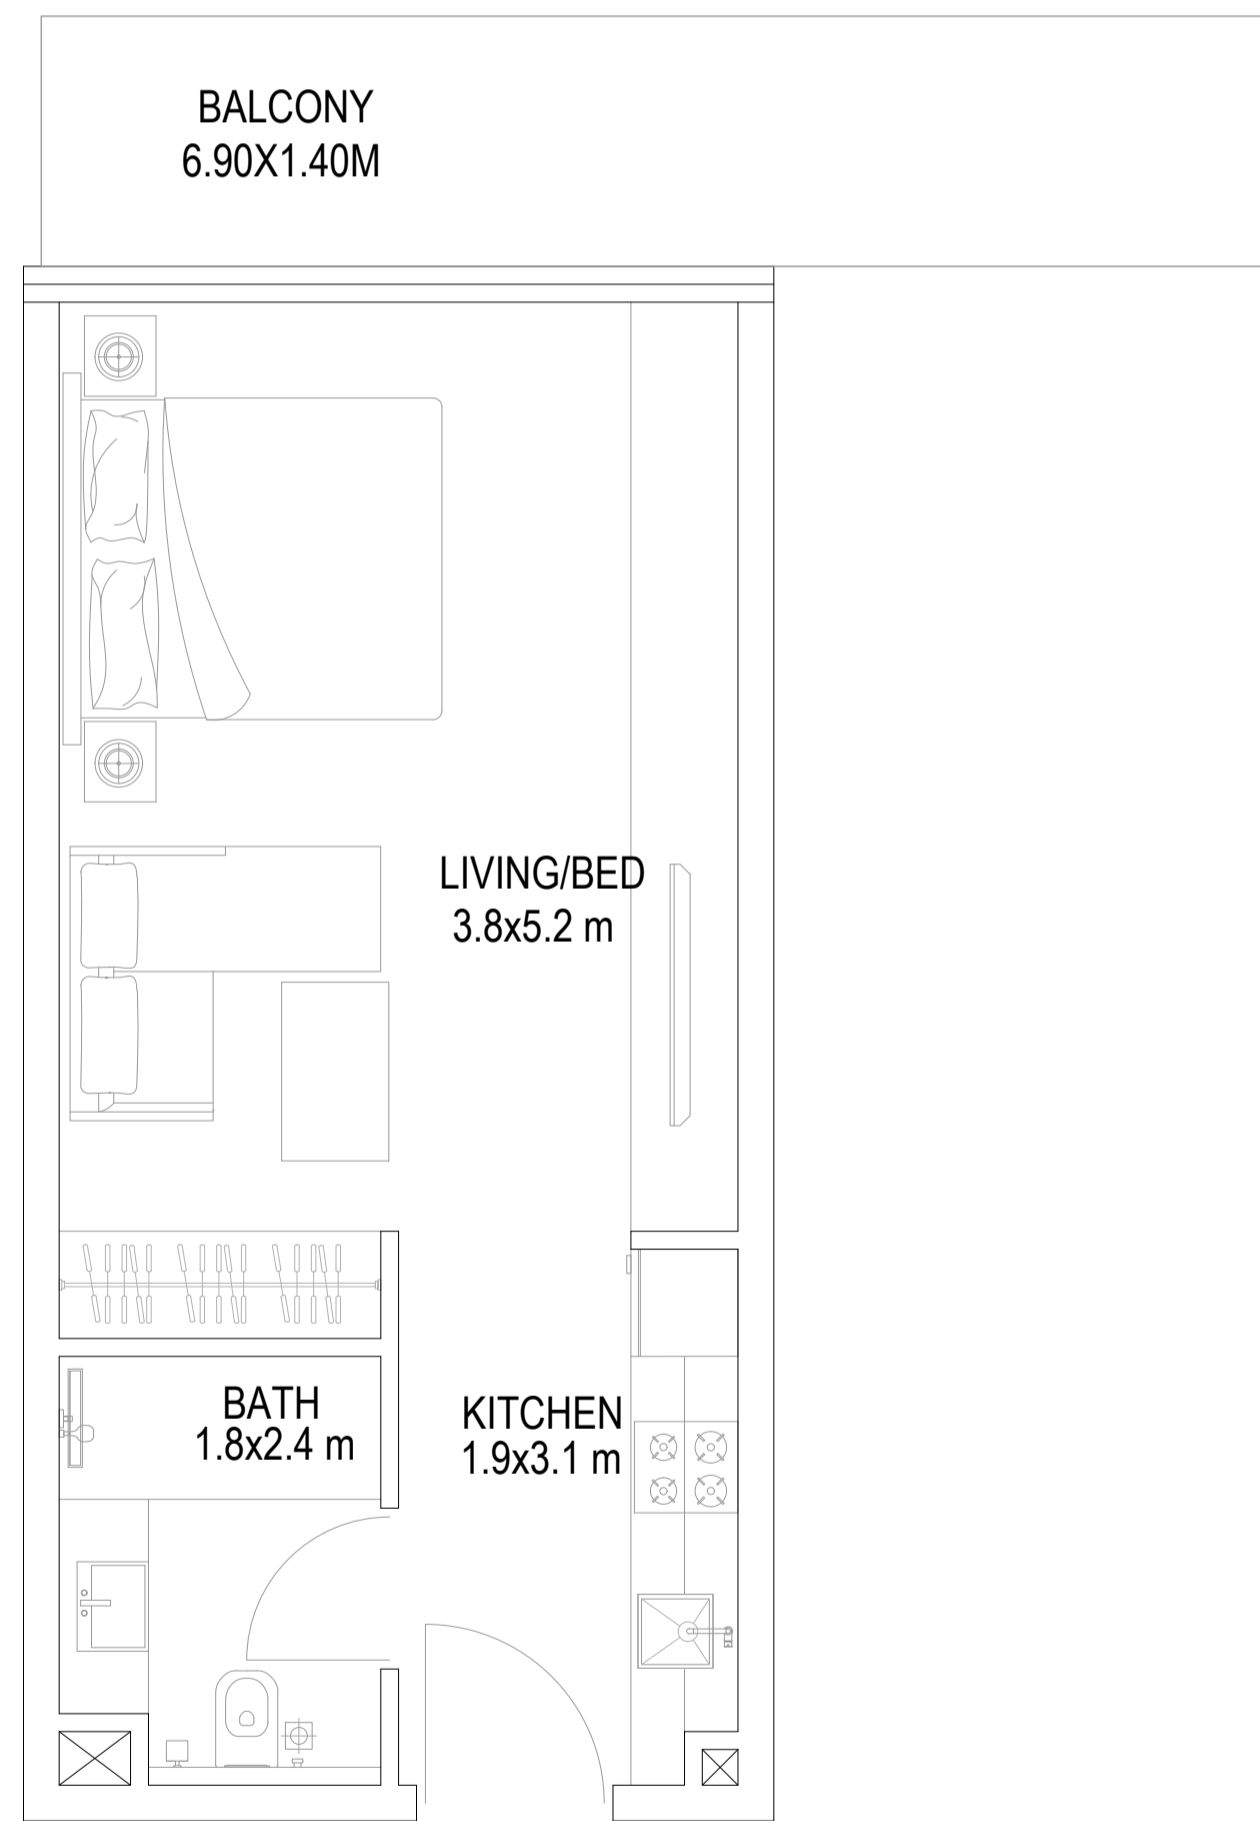

STUDIO (SUITE SIZE 35.0 SQ.M + BALCONY 9.66 SQ.M)
376 SQ.FT 103.97 SQ.FT

NO.	DATE	DESCRIPTION	APPR.
REVISIONS			
DO NOT SCALE DRAWINGS. FOLLOW WRITTEN DIMENSIONS			

OWNER OF TITLE


MOSAIC PROPERTIES SPV LTD

JOB TITLE

PROPOSED G+3P+19+R
RESIDENTIAL BUILDING
PLOT NO. 6820126
AL HEBIAH FOURTH, DUBAI, UAE

DRAWING TITLE

DATE:	MAY 2024	DRAWN BY:	ABDULAZIZ
SCALE:	1:50	CHECKED BY:	ABDULAZIZ

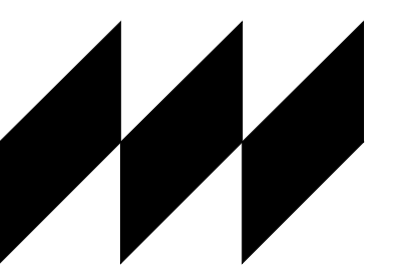

MODEL


ARCHITECTS | ENGINEERS | PROJECT MANAGERS
P.O. Box 21099, Dubai, U.A.E. T: +971 4 3206625, F: +971 4 3206624
E: contact@model.com W: www.model.com

DRG. NO.	REV. NO.	JOB NO.
A-2nd A2	R-00	E-AR-023-24


THIS IS THE SOLE AND EXCLUSIVE PROPERTY OF MODEL ENGG. CONSULTANTS, DUBAI. IT SHOULD NOT BE COPIED, REPRODUCED, OR DUPLICATED IN ANY FORM OR BY ANY MEANS WITHOUT THE PRIOR EXPRESS WRITTEN PERMISSION FROM MODEL ENGG. CONSULTANTS, DUBAI. THIS DRAWING SHOULD NOT BE PASSED ON TO ANY OTHER PERSON OR USED FOR PURPOSES OTHER THAN THOSE INTENDED AND AGREED.

LOCATION MAP


UNIT NO. 05-07-10-12-13-15
2ND TO 5TH FLOOR

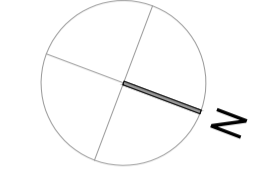


NOTES

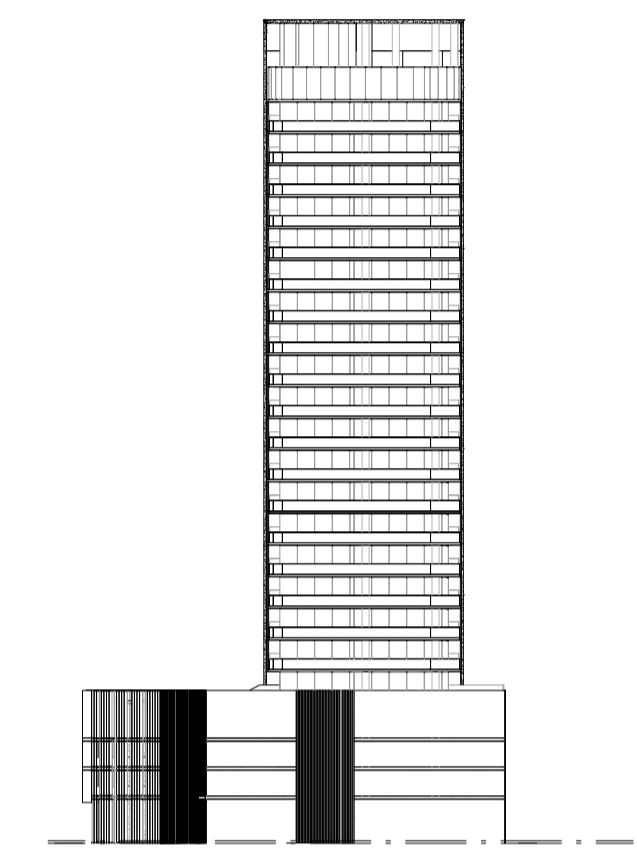


ELEVATION B

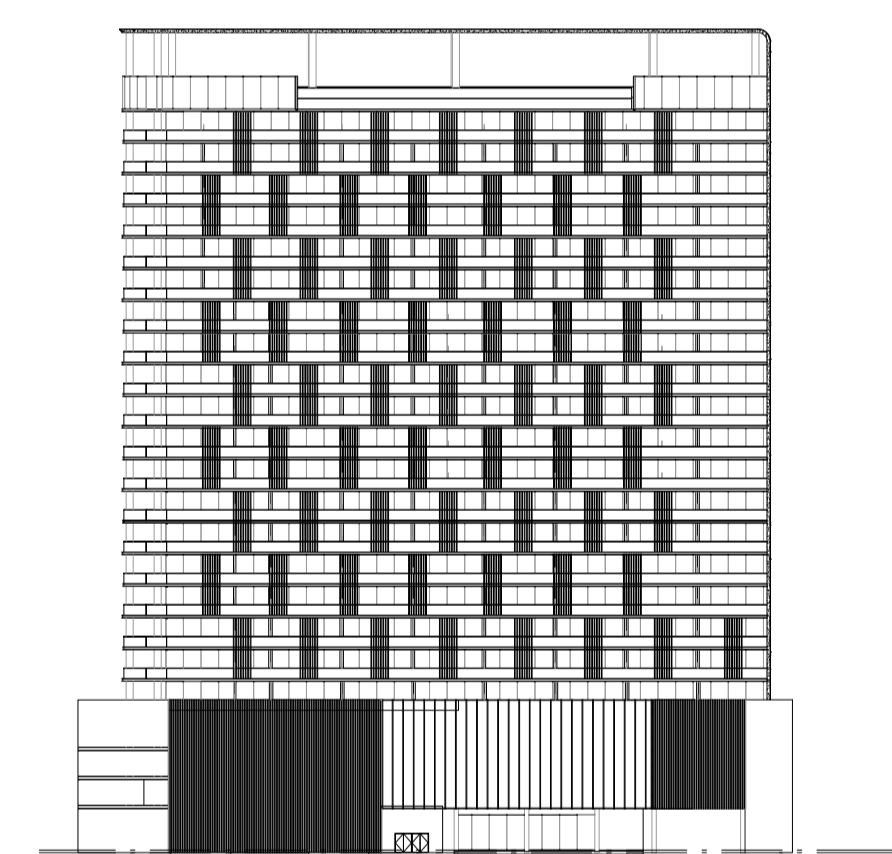

ELEVATION C

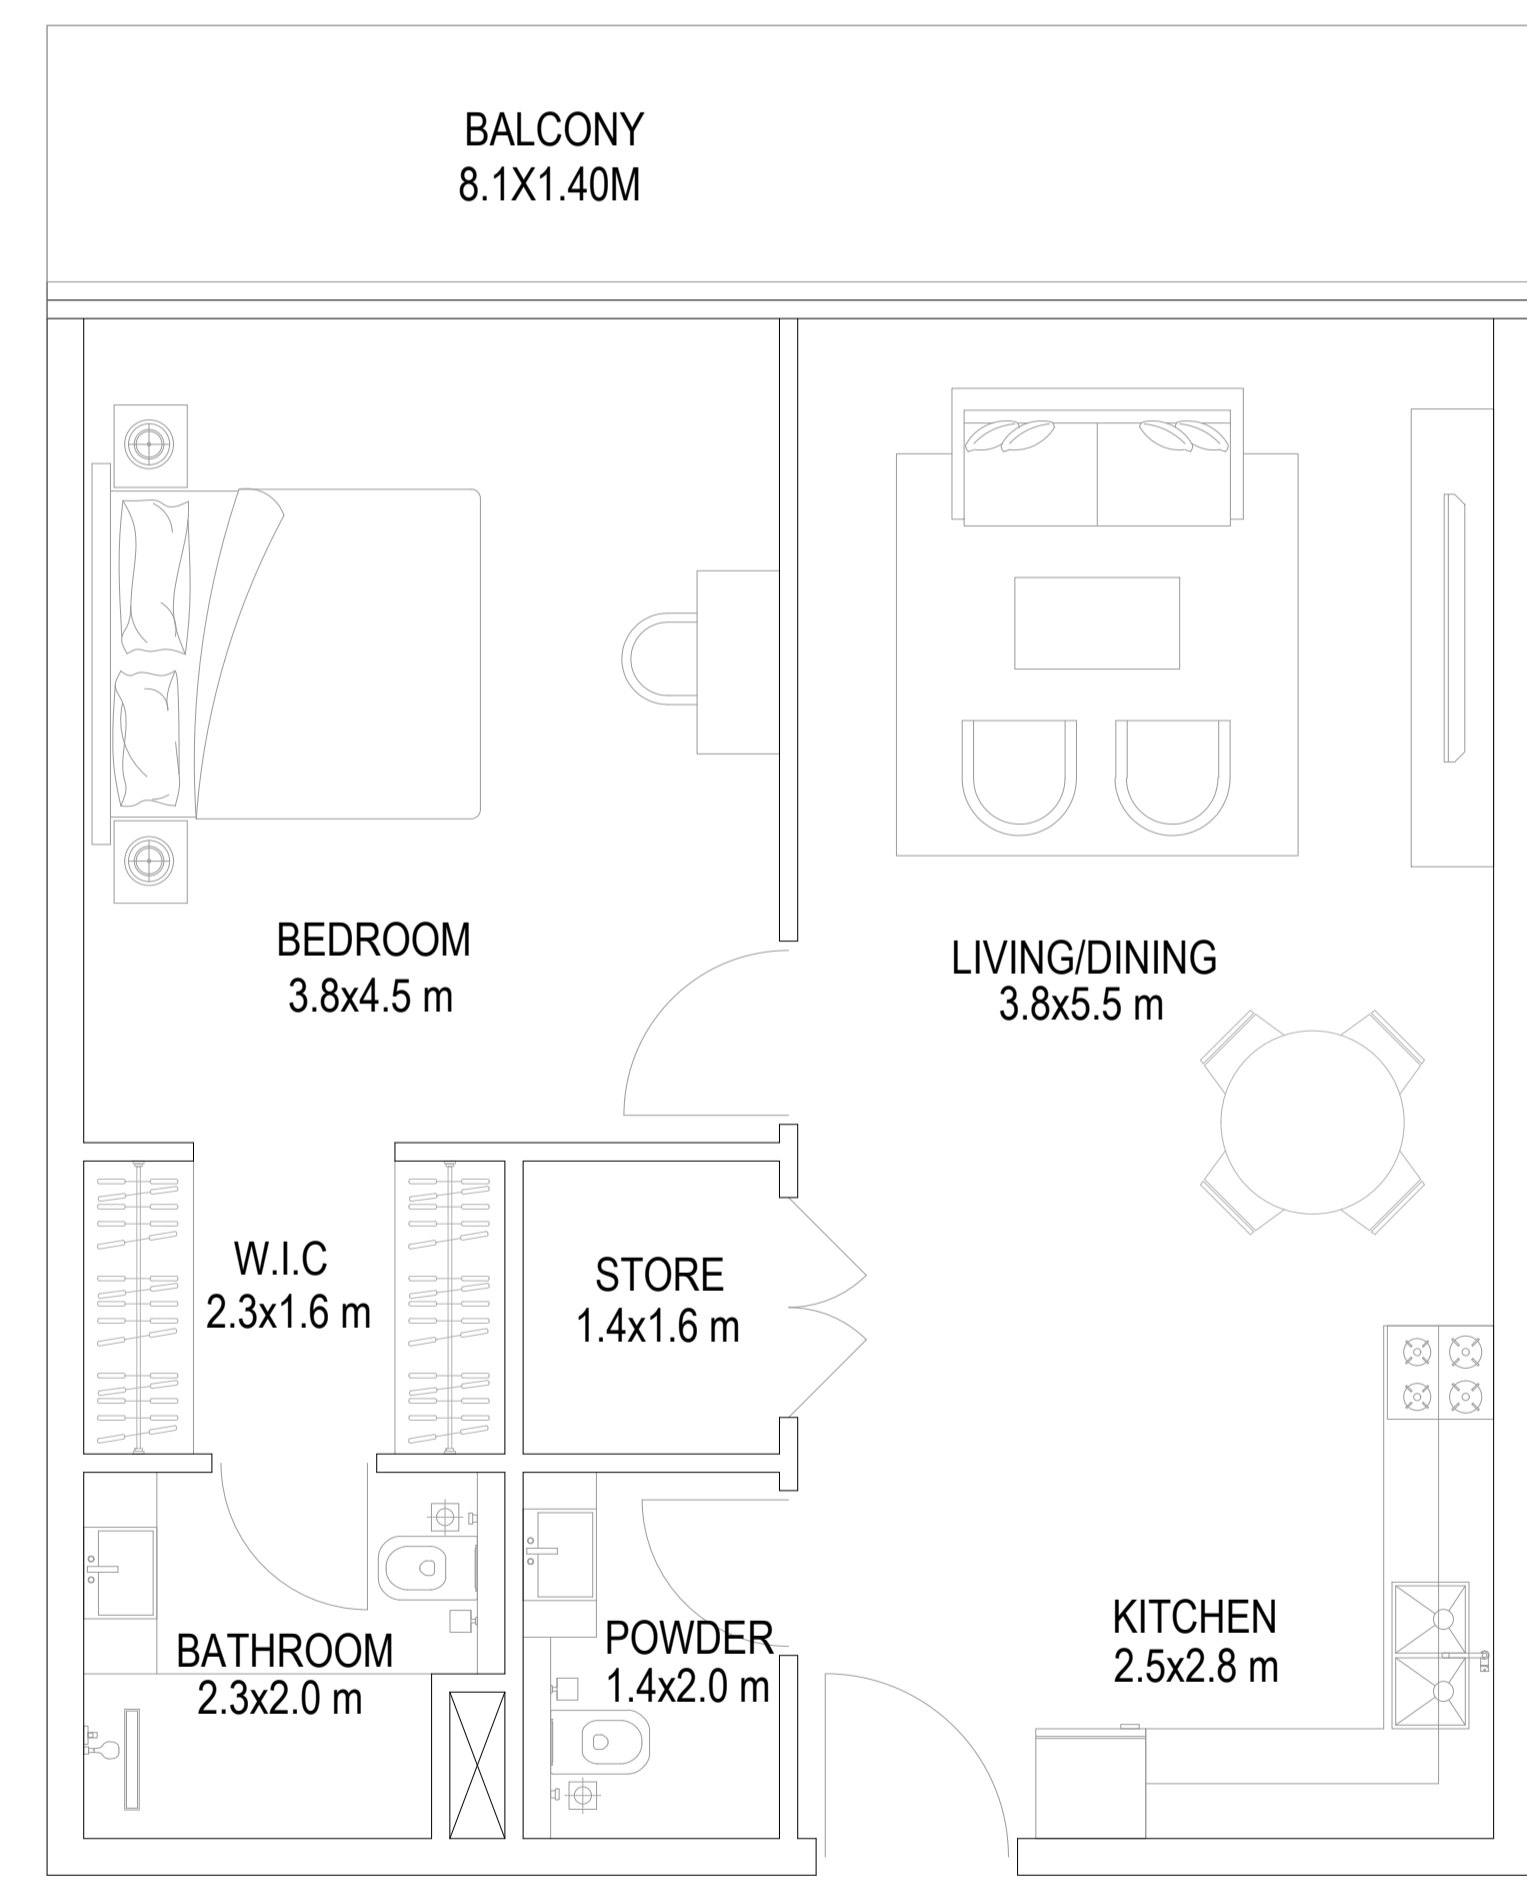

1 BHK - a (SUITE SIZE 69.0 SQ.M + BALCONY 11.34 SQ.M)
742 SQ.FT 122.06 SQ.FT

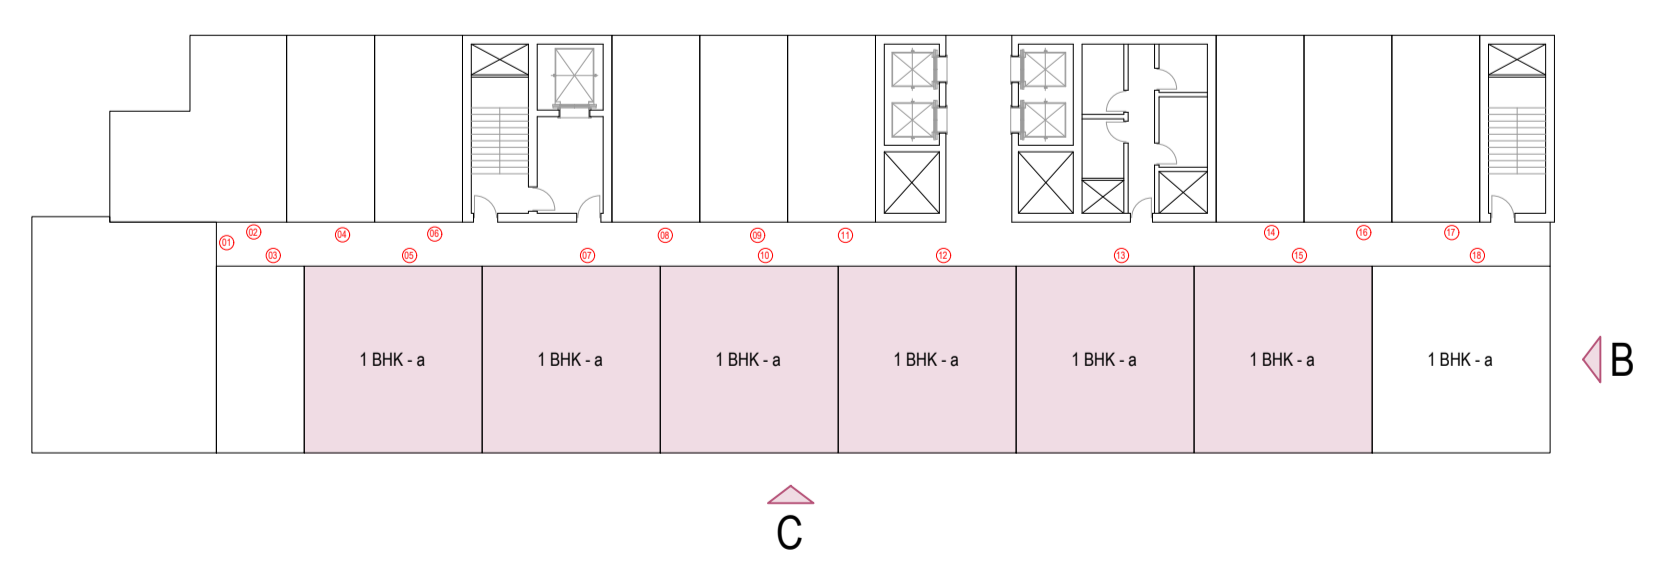

NO.	DATE	DESCRIPTION	APPR.
REVISIONS			

DO NOT SCALE DRAWINGS. FOLLOW WRITTEN DIMENSIONS

OWNER OF TITLE


MOSAIC PROPERTIES SPV LTD

JOB TITLE

PROPOSED G+3P+19+R
RESIDENTIAL BUILDING
PLOT NO. 6820126
AL HEBIAH FOURTH, DUBAI, UAE

DRAWING TITLE

DATE:	MAY 2024	DRAWN BY:	ABDULAZIZ
SCALE:	1:50	CHECKED BY:	ABDULAZIZ

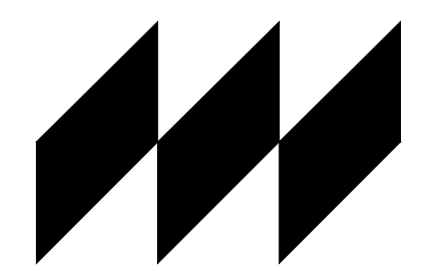

MODEL

ARCHITECTS | ENGINEERS | PROJECT MANAGERS
P.O. Box 21369 Dubai, U.A.E. T: +971 4 326625, F: +971 4 326624
E: contact@model.com W: www.designmodel.com



DRG. NO.	REV. NO.	JOB NO.
A-2nd A3	R-00	E-AR-023-24

THIS IS THE SOLE AND EXCLUSIVE PROPERTY OF MODEL ENGG. CONSULTANTS, DUBAI. IT SHOULD NOT BE COPIED, REPRODUCED, OR DUPLICATED IN ANY FORM OR BY ANY MEANS WITHOUT THE PRIOR EXPRESS WRITTEN PERMISSION FROM MODEL ENGG. CONSULTANTS, DUBAI. THIS DRAWING SHOULD NOT BE PASSED ON TO ANY OTHER PERSON OR USED FOR PURPOSES OTHER THAN THOSE INTENDED AND AGREED.


LOCATION MAP

NOTES


UNIT NO.18
2ND TO 5TH FLOOR

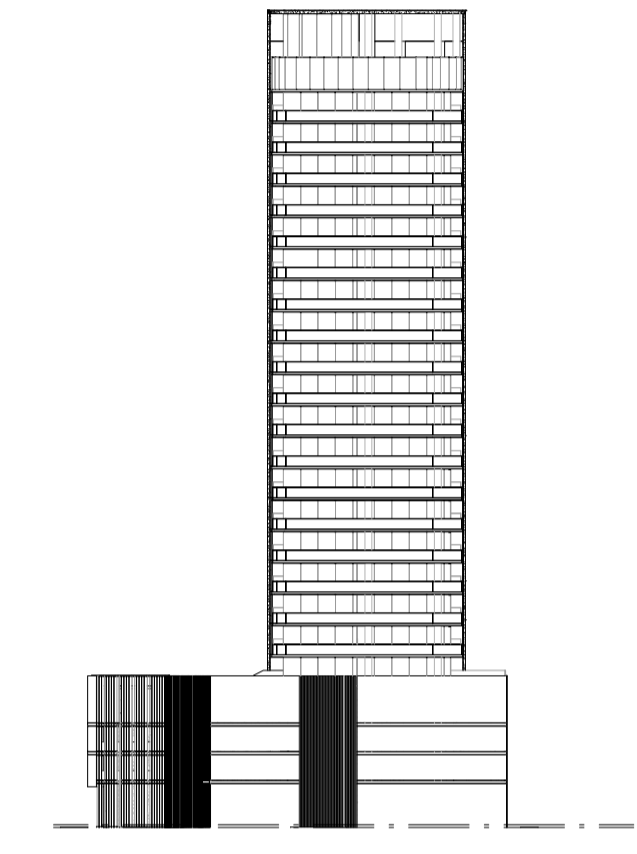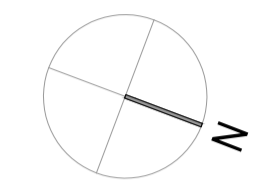


ELEVATION B

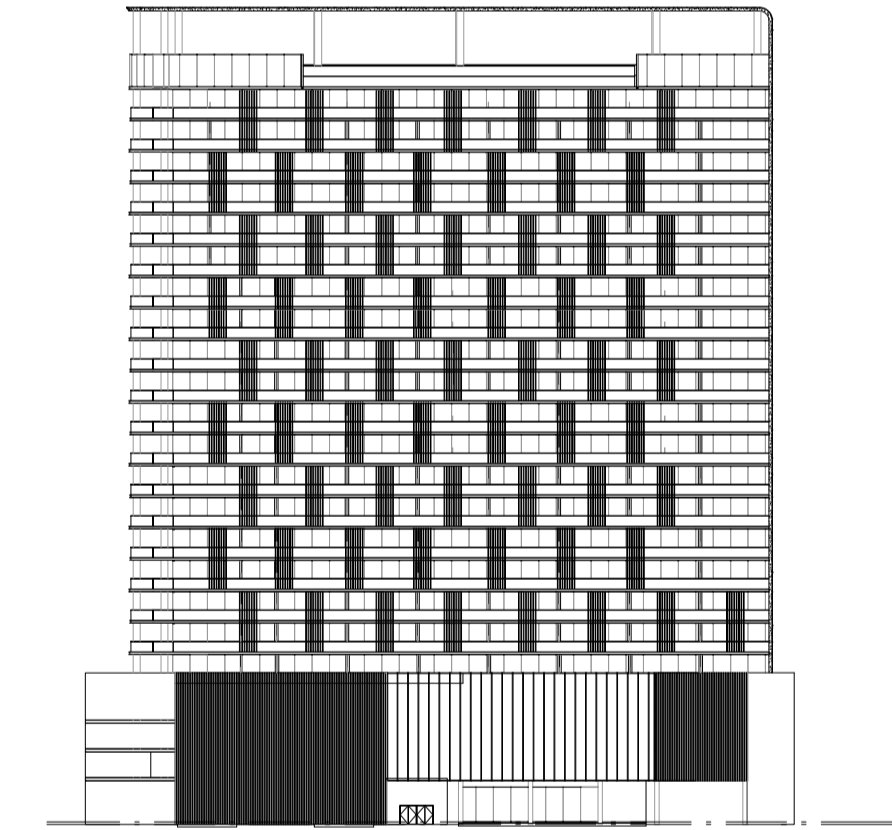


ELEVATION C

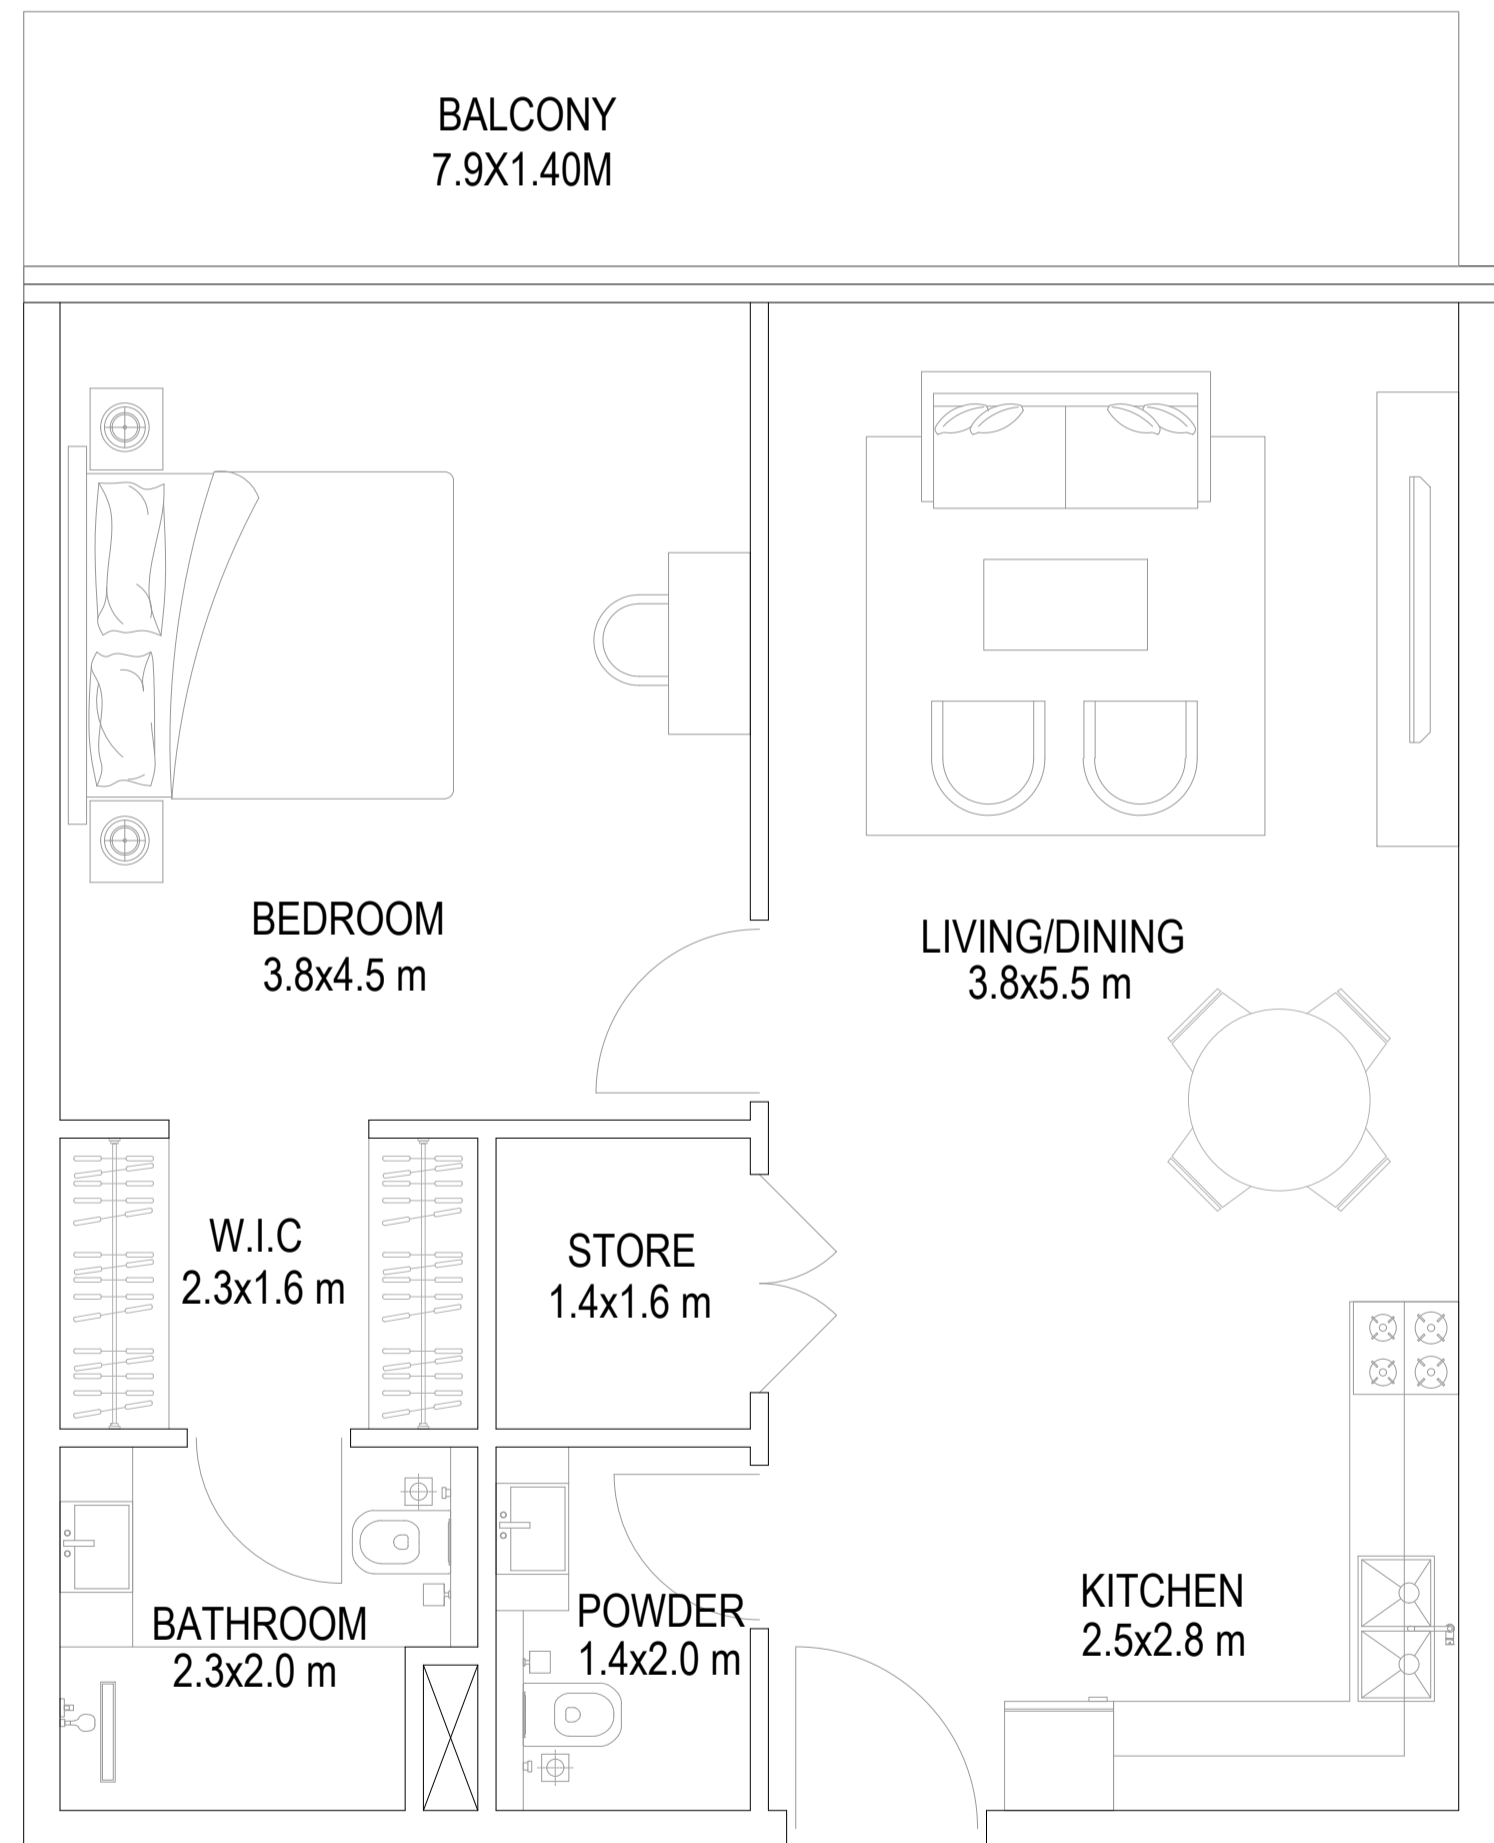

1 BHK - a (SUITE SIZE 69.0 SQ.M + BALCONY 11.0 SQ.M)
742 SQ.FT 119.0 SQ.FT

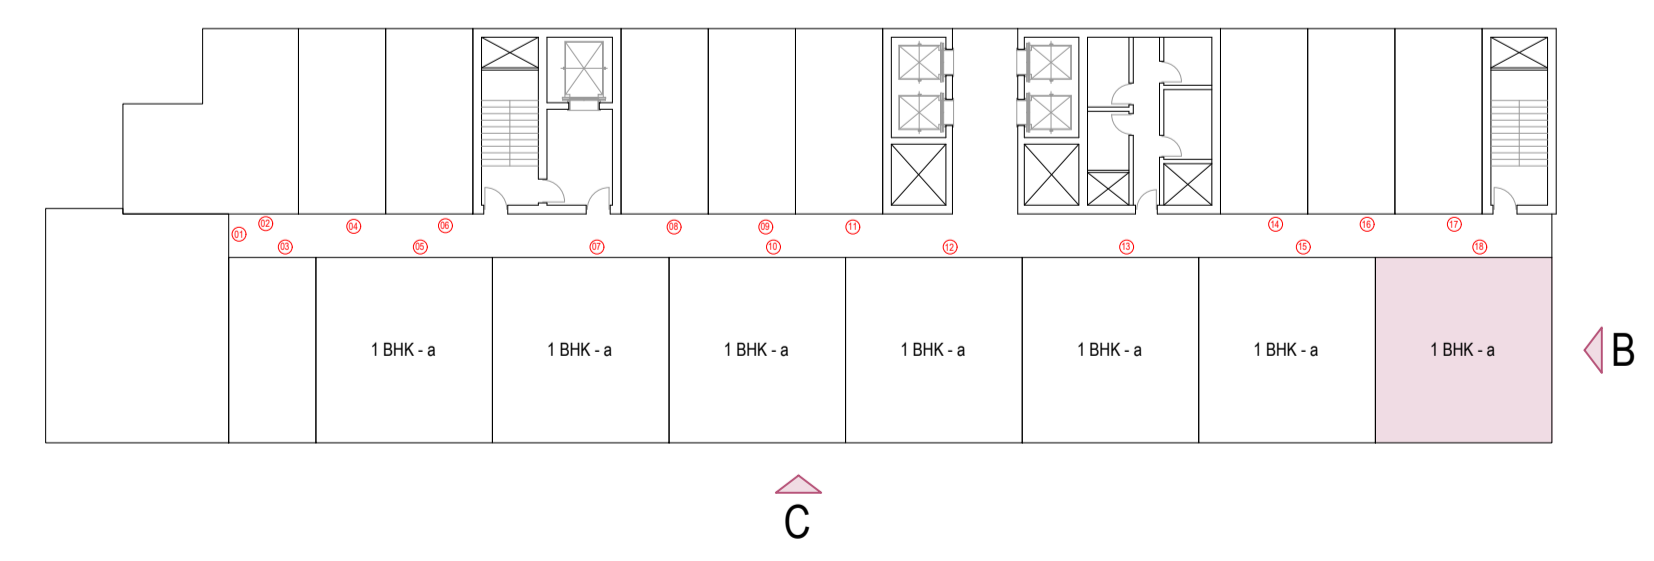

NO.	DATE	DESCRIPTION	APPR.
REVISIONS			
DO NOT SCALE DRAWINGS. FOLLOW WRITTEN DIMENSIONS			
OWNER OF TITLE			
MOSAIC PROPERTIES SPV LTD			
JOB TITLE			
PROPOSED G+3P+19+R RESIDENTIAL BUILDING PLOT NO. 6820126 AL HEBIAH FOURTH, DUBAI, UAE			
DRAWING TITLE			
DATE:	MAY 2024	DRAWN BY:	ABDULAZIZ
SCALE:	1:50	CHECKED BY:	ABDULAZIZ

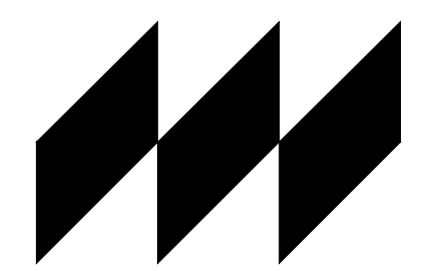

MODEL


ARCHITECTS | ENGINEERS | PROJECT MANAGERS
P.O. Box 21099, Dubai, U.A.E. T: +971 4 3206025, F: +971 4 3206024
E: contact@model.com W: www.model.com

DRG. NO.	REV. NO.	JOB NO.
A-2nd A9	R-00	E-AR-023-24


THIS IS THE SOLE AND EXCLUSIVE PROPERTY OF MODEL ENGG. CONSULTANTS, DUBAI. IT SHOULD NOT BE COPIED, REPRODUCED, OR DUPLICATED IN ANY FORM OR BY ANY MEANS WITHOUT THE PRIOR EXPRESS WRITTEN PERMISSION FROM MODEL ENGG. CONSULTANTS, DUBAI. THIS DRAWING SHOULD NOT BE PASSED ON TO ANY OTHER PERSON OR USED FOR PURPOSES OTHER THAN THOSE INTENDED AND AGREED.

LOCATION MAP


UNIT NO. 01
2ND TO 5TH FLOOR

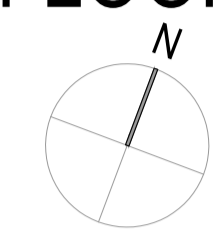



NOTES

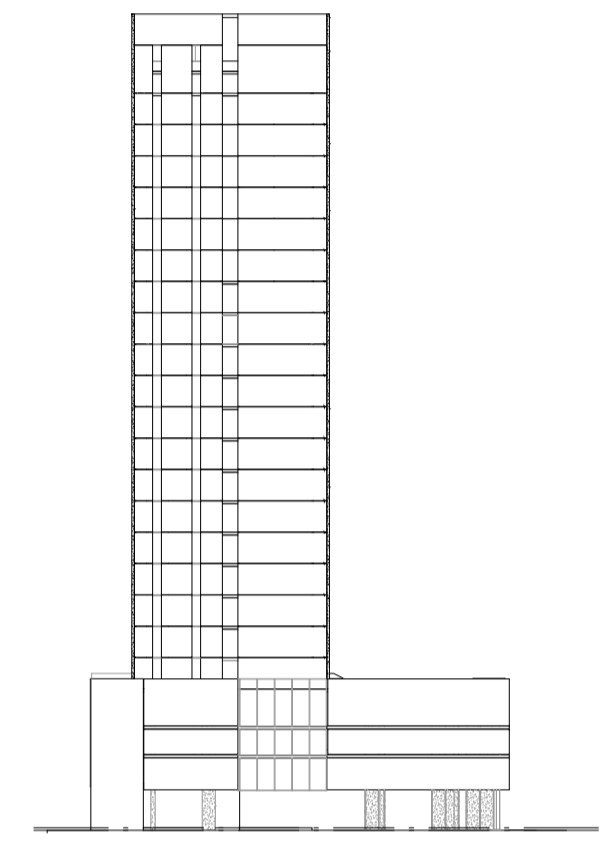

ELEVATION D

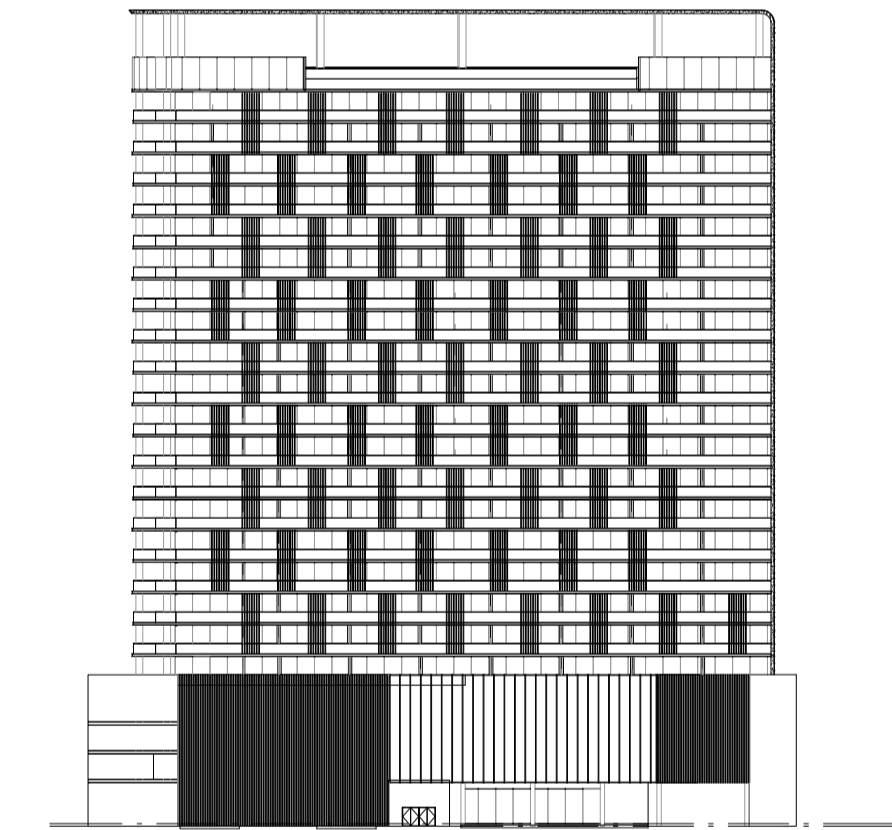

ELEVATION C

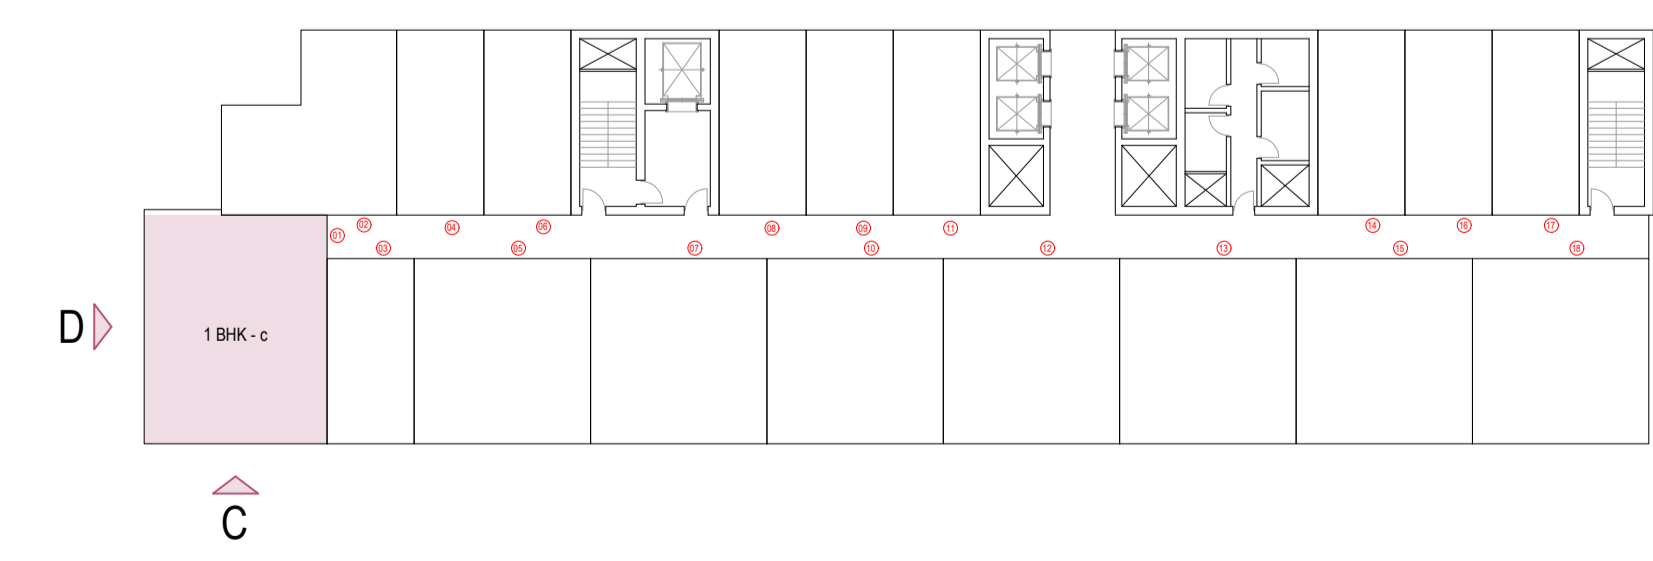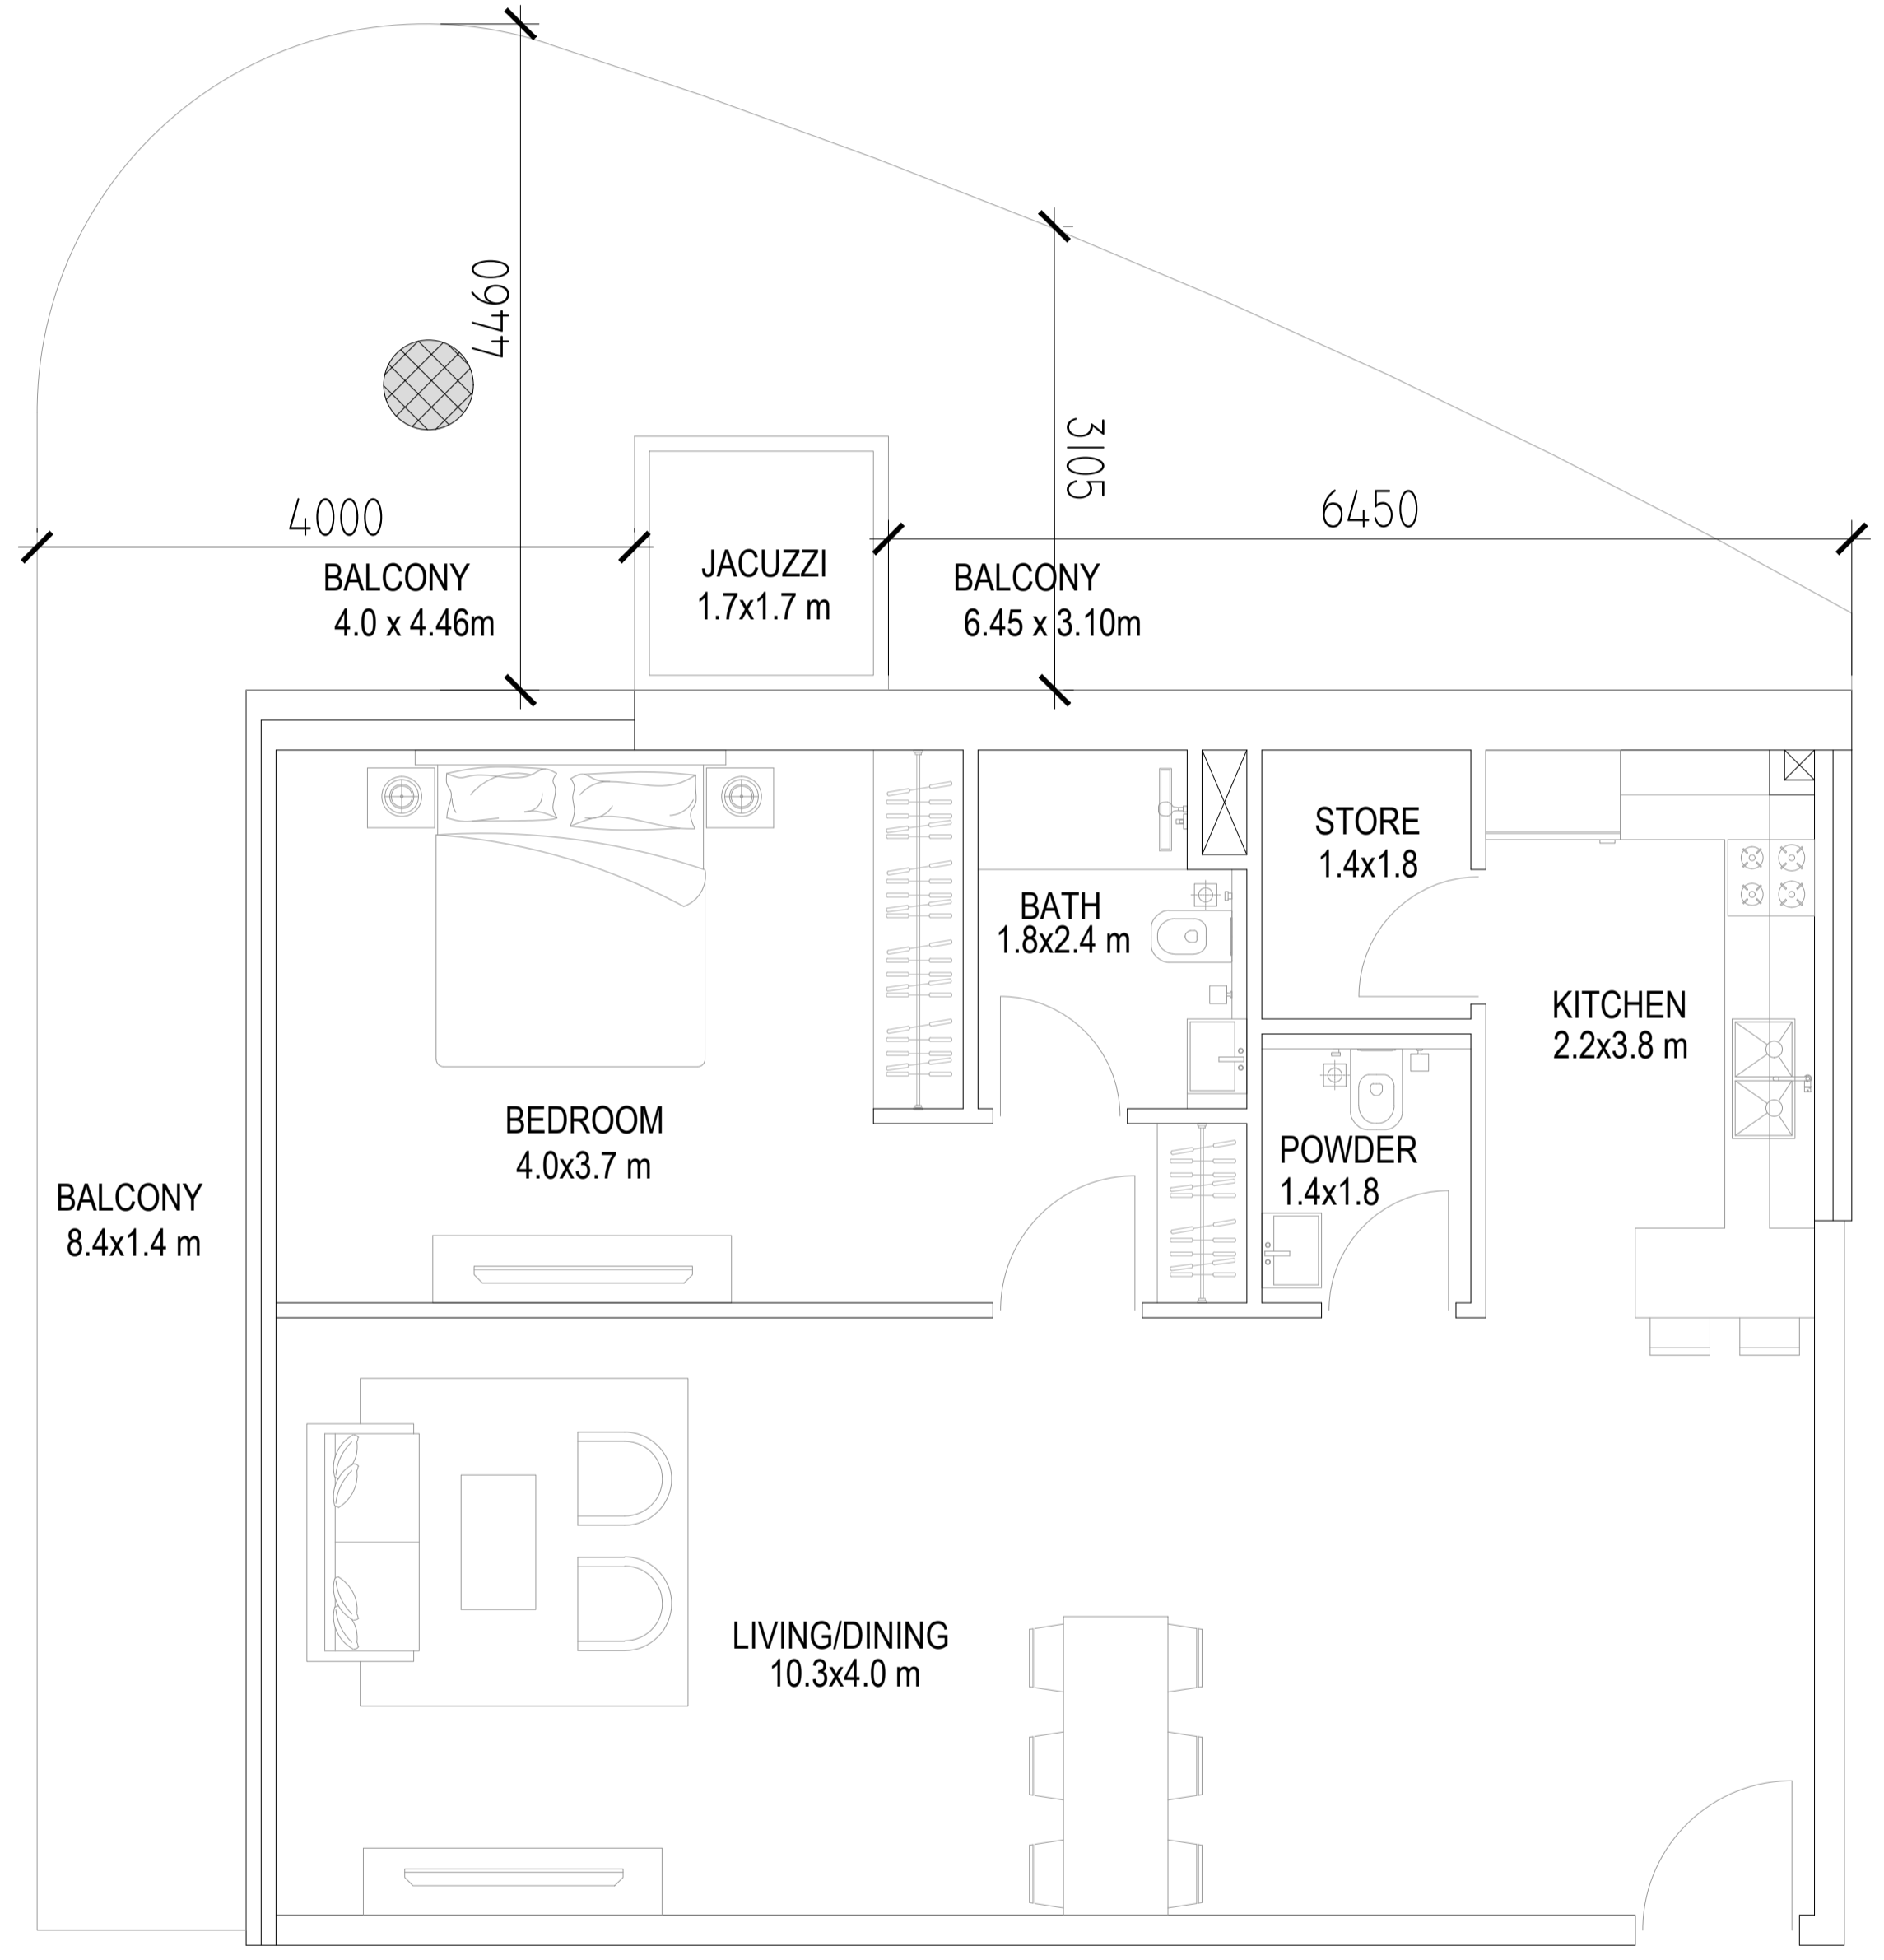

1 BHK - c (SUITE SIZE 88.0 SQ.M + BALCONY 48.0 SQ.M)
947 SQ.FT 517 SQ.FT

NO.	DATE	DESCRIPTION	APPR.
REVISIONS			
DO NOT SCALE DRAWINGS. FOLLOW WRITTEN DIMENSIONS			

OWNER OF TITLE

MOSAIC PROPERTIES SPV LTD


JOB TITLE

PROPOSED G+3P+19+R
RESIDENTIAL BUILDING
PLOT NO. 6820126
AL HEBIAH FOURTH, DUBAI, UAE

DRAWING TITLE

DATE: MAY 2024 DRAWN BY: ABDULAZIZ

SCALE: 1:50 CHECKED BY: ABDULAZIZ

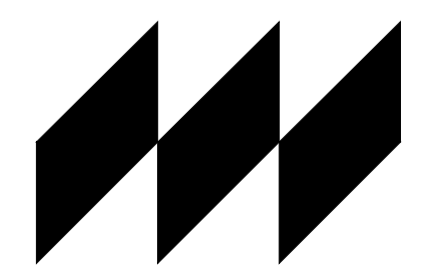

MODEL

ARCHITECTS | ENGINEERS | PROJECT MANAGERS
P.O. Box 20395, Dubai, U.A.E. T: +971 4 3206625 F: +971 4 3206624
E: contact@model.com W: www.model.ae



DRG. NO.	REV. NO.	JOB NO.
A-2nd A10	R-00	E-AR-023-24

THIS IS THE SOLE AND EXCLUSIVE PROPERTY OF MODEL ENGG. CONSULTANTS, DUBAI. IT SHOULD NOT BE COPIED, REPRODUCED, OR DUPLICATED IN ANY FORM OR BY ANY MEANS WITHOUT THE PRIOR EXPRESS WRITTEN PERMISSION FROM MODEL ENGG. CONSULTANTS, DUBAI. THIS DRAWING SHOULD NOT BE PASSED ON TO ANY OTHER PERSON OR USED FOR PURPOSES OTHER THAN THOSE INTENDED AND AGREED.


LOCATION MAP

NOTES



UNIT NO. 02
2ND TO 5TH FLOOR

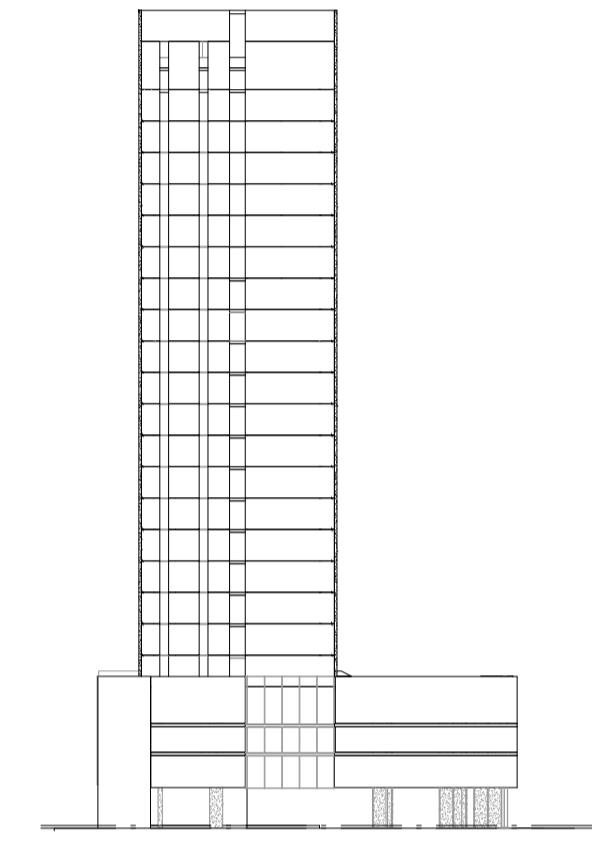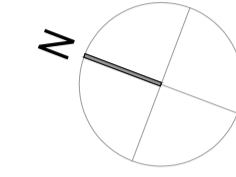

ELEVATION D

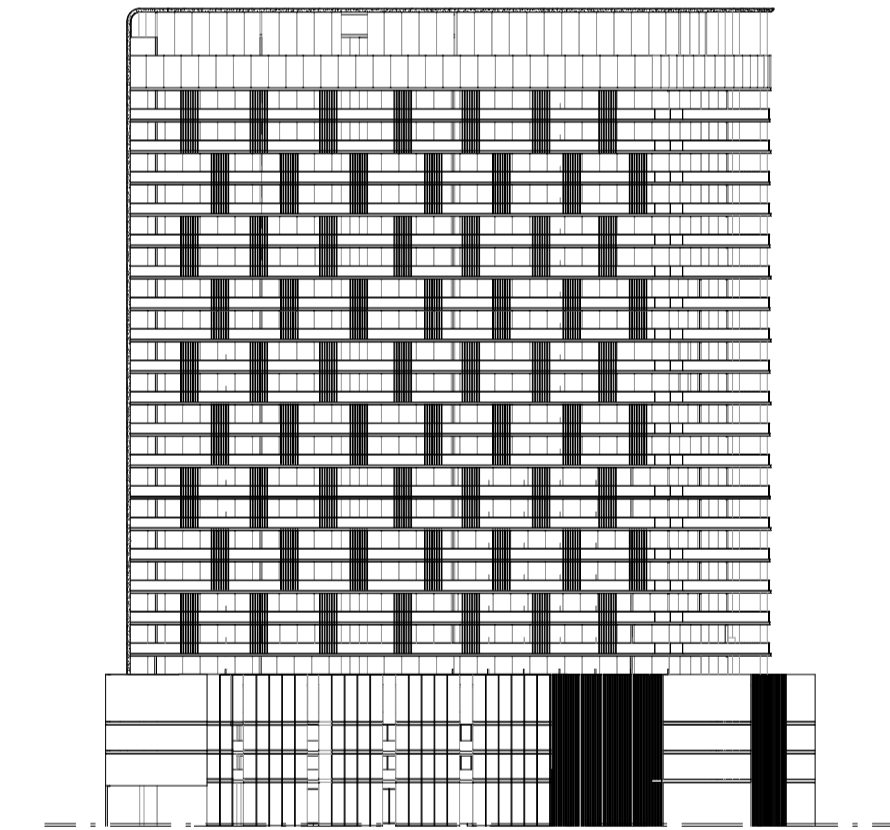

ELEVATION A

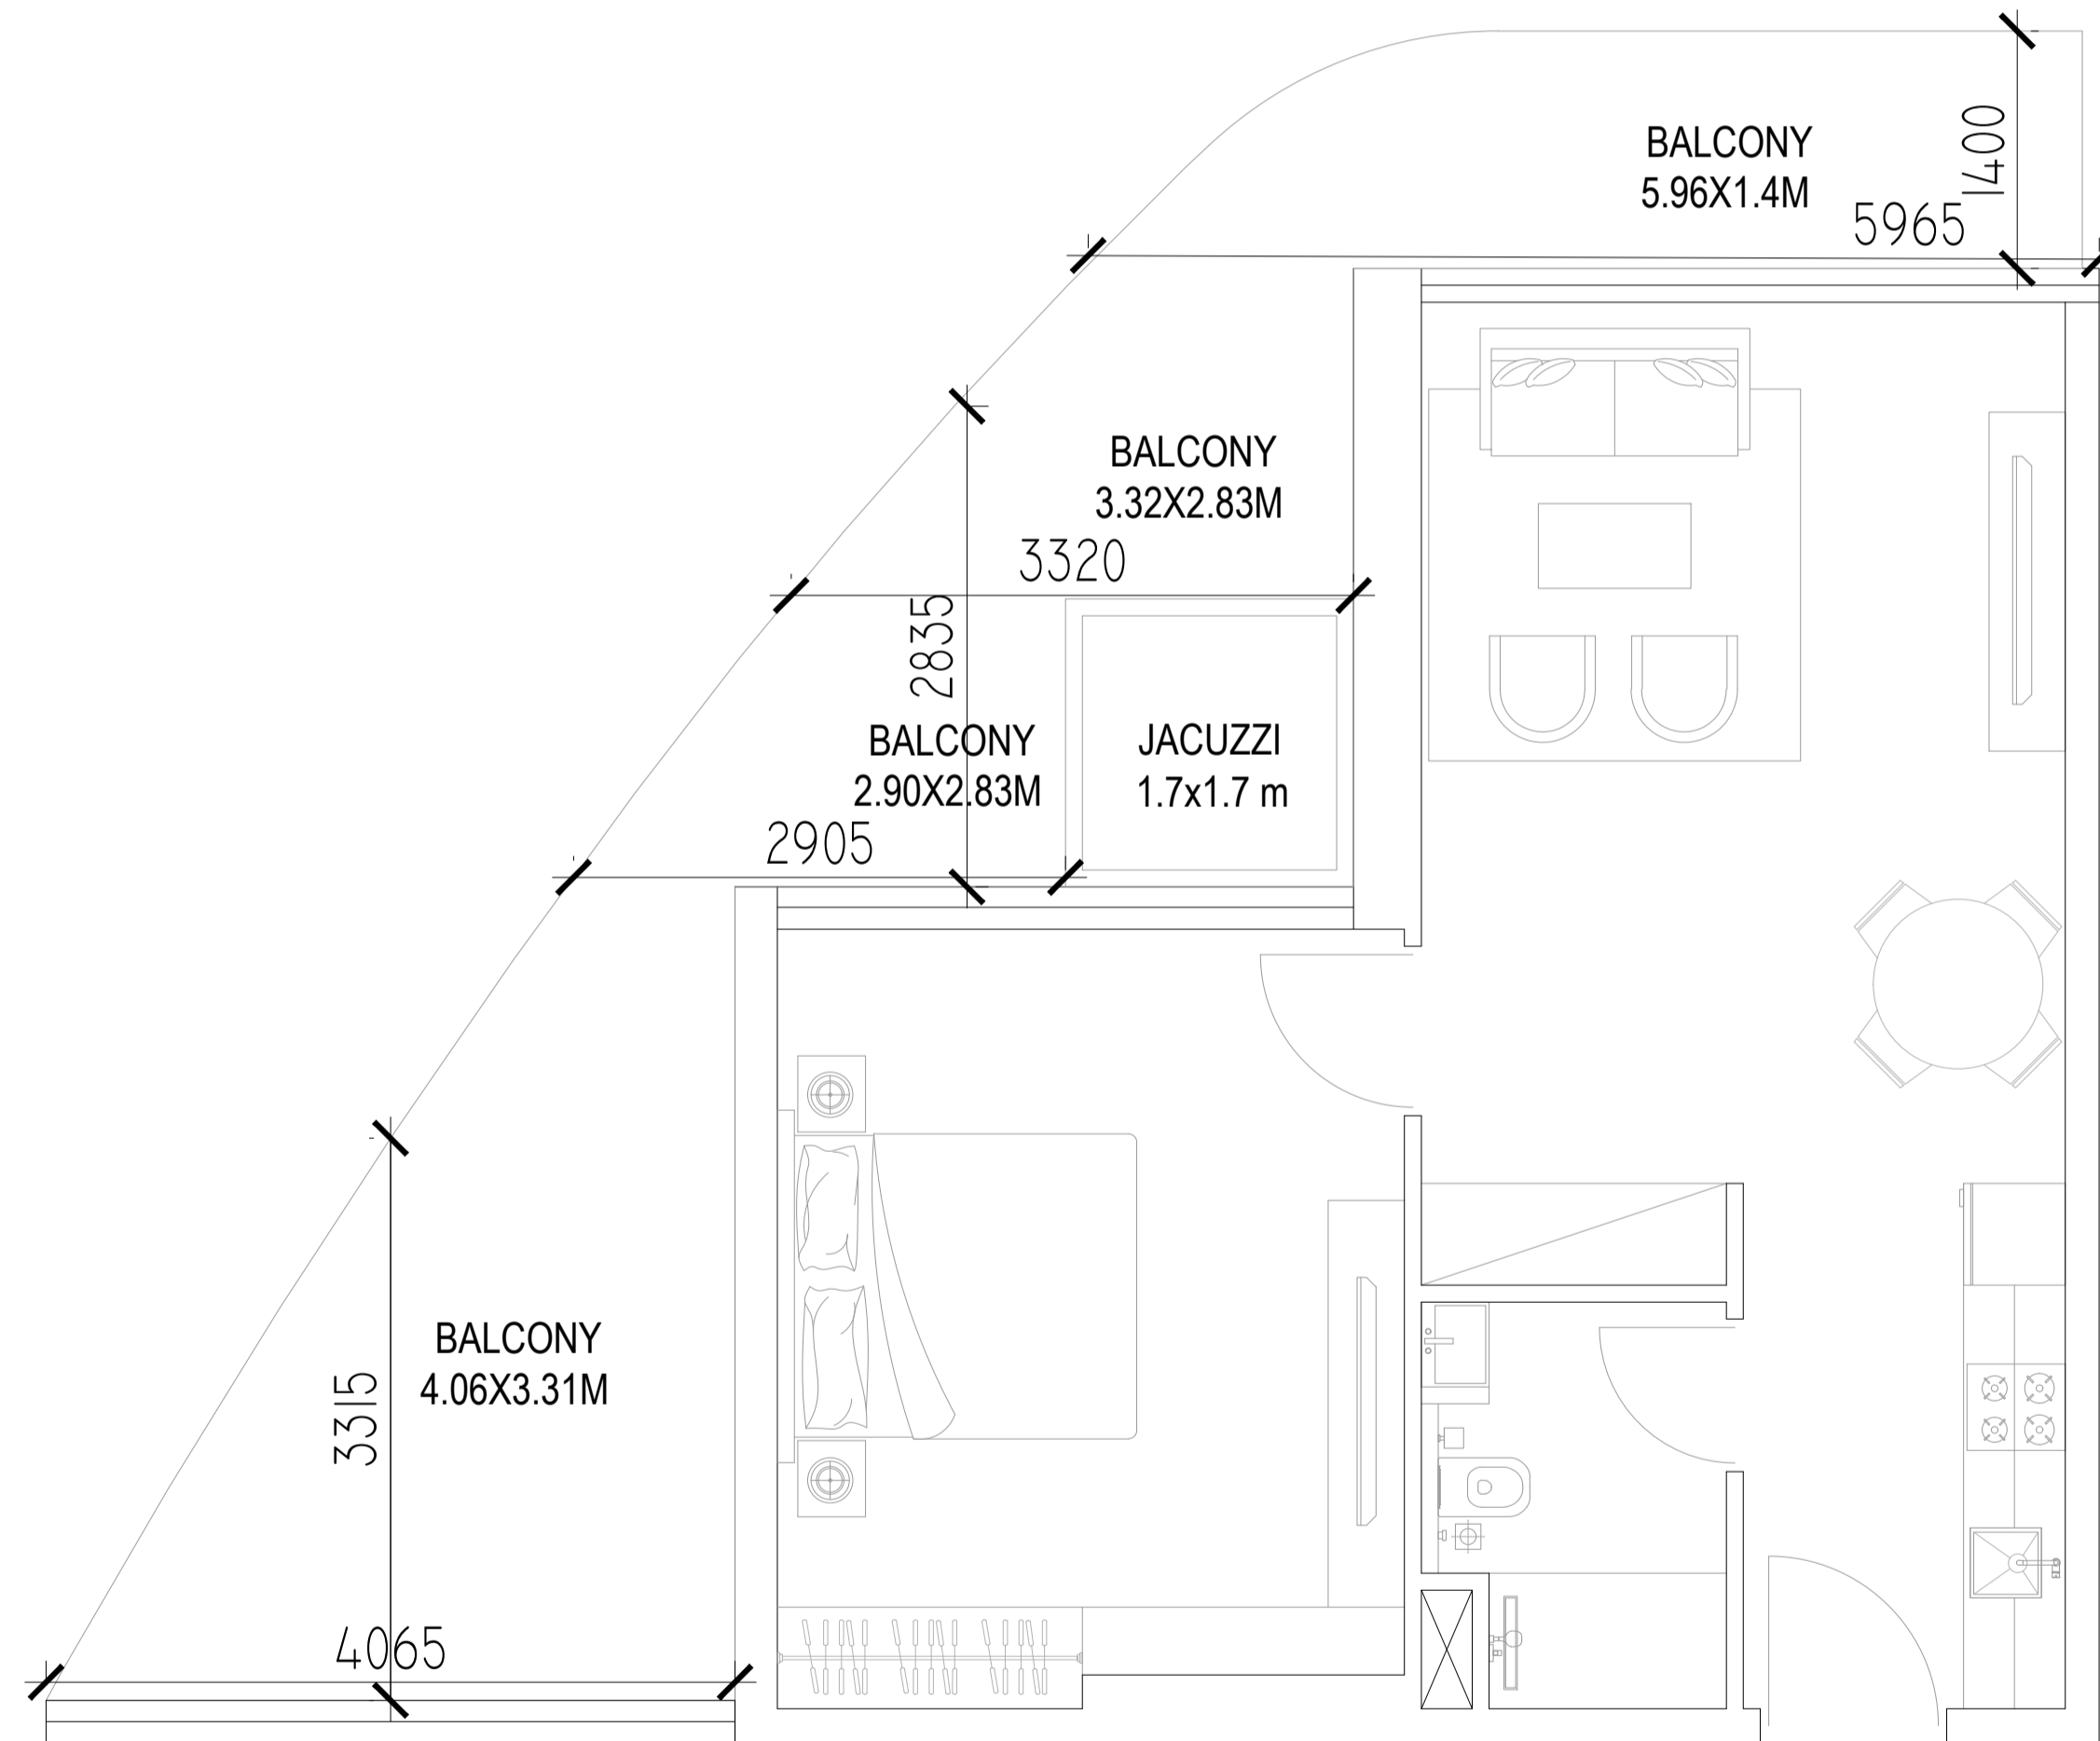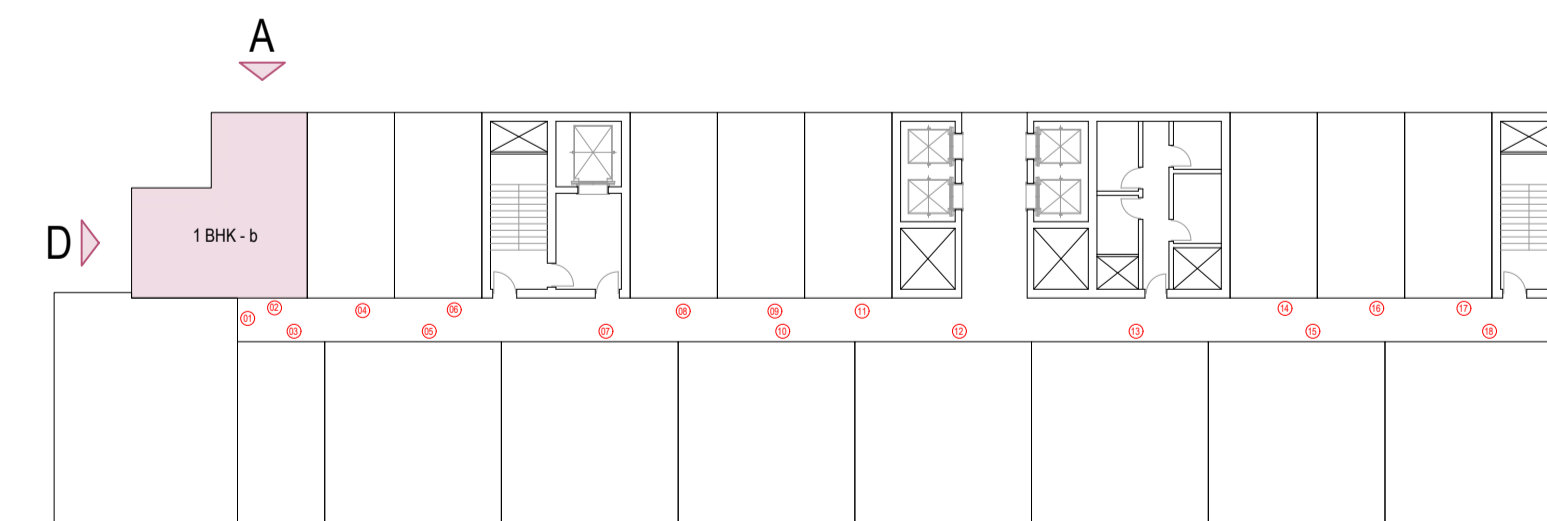

1 BHK - b (SUITE SIZE 55.0 SQ.M + BALCONY 31.24 SQ.M)
592 SQ.FT 336.30 SQ.FT

NO.	DATE	DESCRIPTION	APPR.
-----	------	-------------	-------

REVISIONS

DO NOT SCALE DRAWINGS. FOLLOW WRITTEN DIMENSIONS

OWNER OF TITLE

MOSAIC PROPERTIES SPV LTD


JOB TITLE

PROPOSED G+3P+19+R
RESIDENTIAL BUILDING
PLOT NO. 6820126
AL HEBIAH FOURTH, DUBAI, UAE

DRAWING TITLE

DATE: MAY 2024 DRAWN BY: ABDULAZIZ

SCALE: 1:50 CHECKED BY: ABDULAZIZ

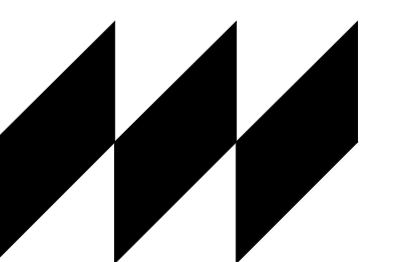

MODEL

ARCHITECTS | ENGINEERS | PROJECT MANAGERS
P.O. Box 21095, Dubai, U.A.E. T: +971 4 3206625 F: +971 4 3206624
E: contact@model.com W: www.model.ae


DRG. NO.	REV. NO.	JOB NO.
----------	----------	---------

A-2nd A2 R-00 E-AR-023-24


THIS IS THE SOLE AND EXCLUSIVE PROPERTY OF MODEL ENGG. CONSULTANTS, DUBAI. IT SHOULD NOT BE COPIED, REPRODUCED, OR DUPLICATED IN ANY FORM OR BY ANY MEANS WITHOUT THE PRIOR EXPRESS WRITTEN PERMISSION FROM MODEL ENGG. CONSULTANTS, DUBAI. THIS DRAWING SHOULD NOT BE PASSED ON TO ANY OTHER PERSON OR USED FOR PURPOSES OTHER THAN THOSE INTENDED AND AGREED.

LOCATION MAP


UNIT NO.06
6TH TO 7TH FLOOR

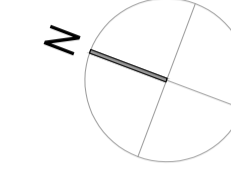


NOTES

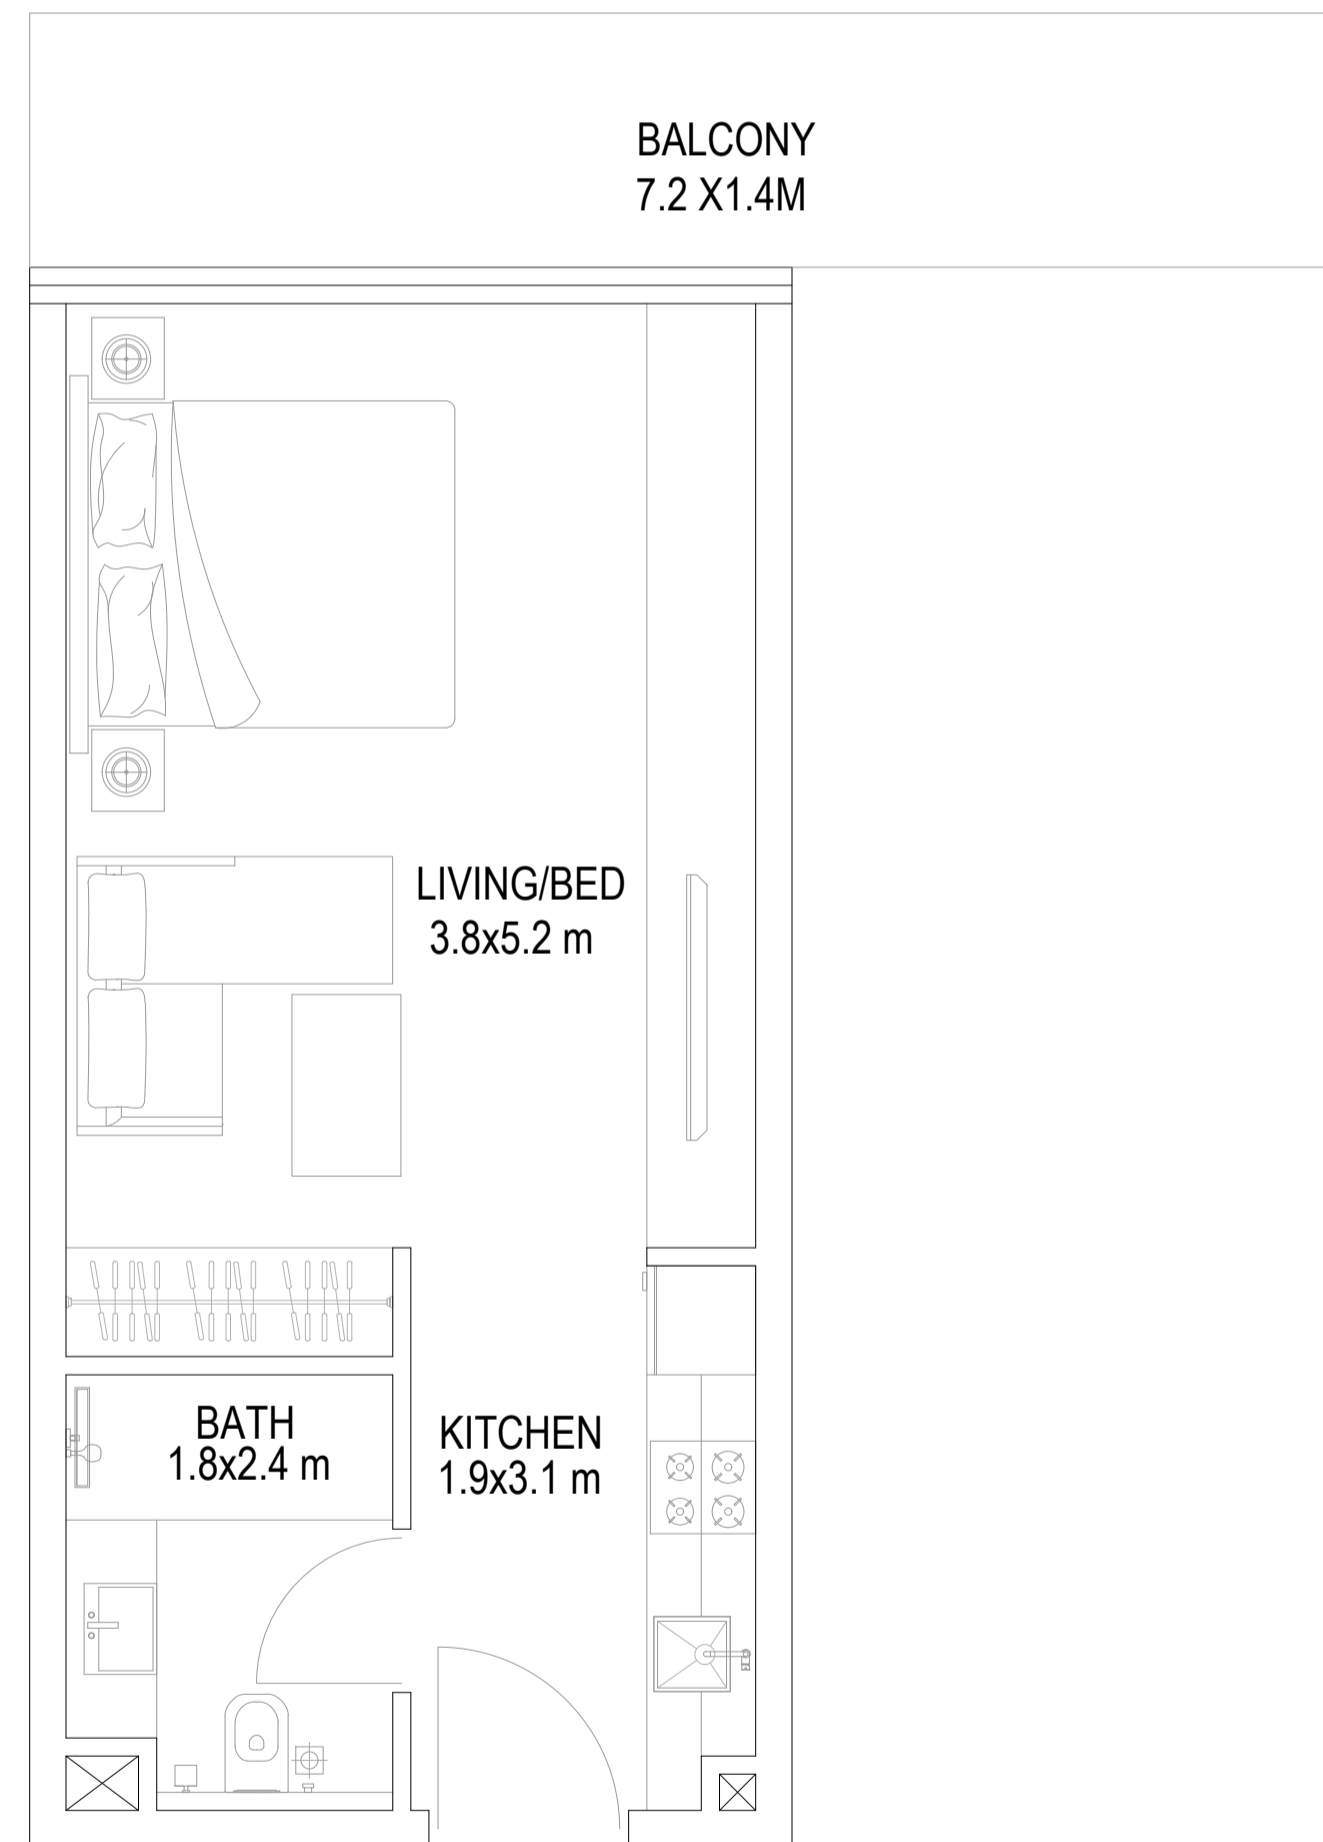

STUDIO (SUITE SIZE 35.0 SQ.M + BALCONY 10 SQ.M)
376 SQ.FT 107.63 SQ.FT

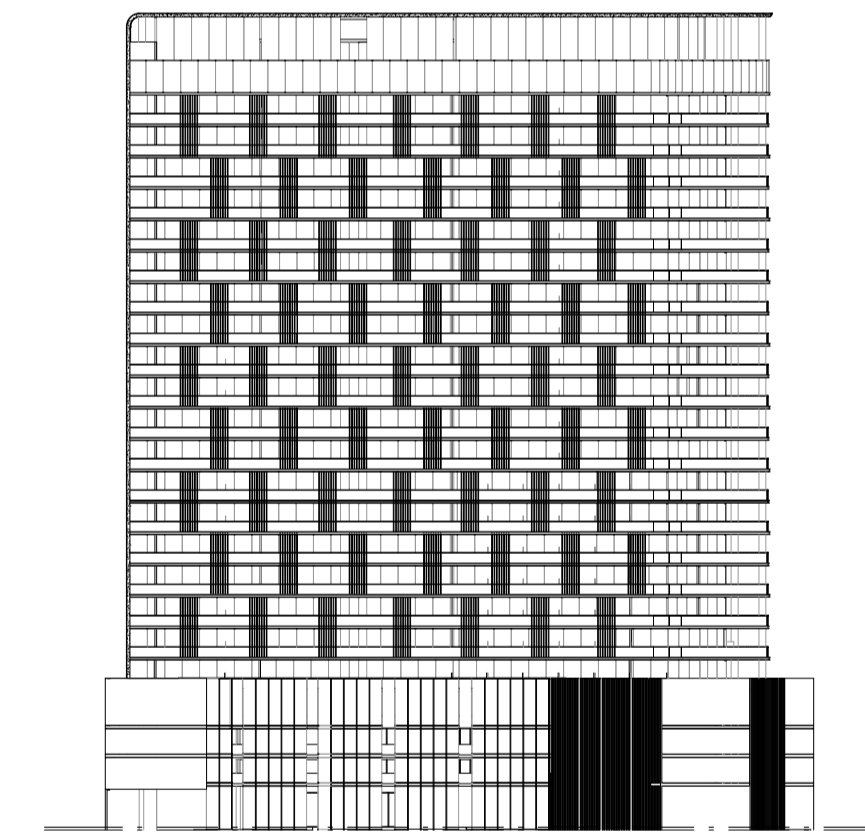

ELEVATION A

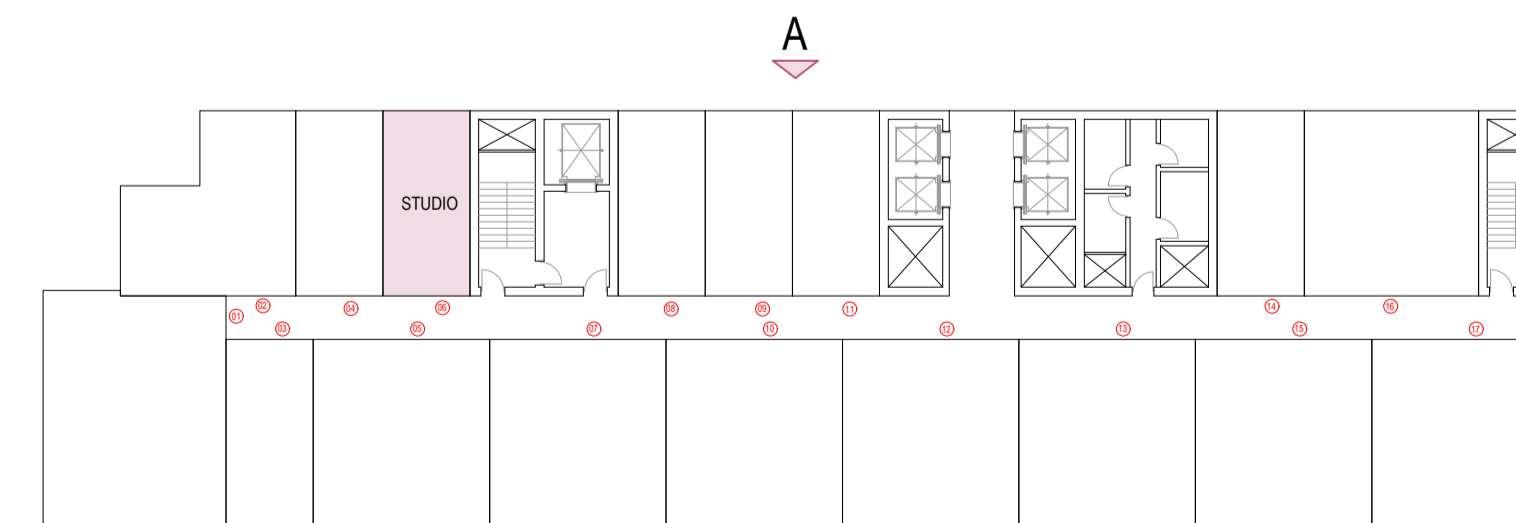

NO.	DATE	DESCRIPTION	APPR.
REVISIONS			

DO NOT SCALE DRAWINGS. FOLLOW WRITTEN DIMENSIONS

OWNER OF TITLE

MOSAIC PROPERTIES SPV LTD


JOB TITLE

PROPOSED G+3P+19+R
RESIDENTIAL BUILDING
PLOT NO. 6820126
AL HEBIAH FOURTH, DUBAI, UAE

DRAWING TITLE

DATE: MAY 2024 DRAWN BY: ABDULAZIZ

SCALE: 1:50 CHECKED BY: ABDULAZIZ

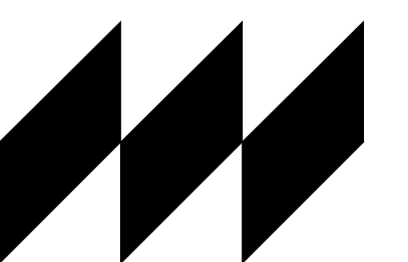

MODEL

ARCHITECTS | ENGINEERS | PROJECT MANAGERS
P.O. Box 21395, Dubai, U.A.E. T: +971 4 3266025 F: +971 4 3266024
E: contact@model.com W: www.designmodel.com


DRG. NO. REV. NO. JOB NO.

A-6th A1 R-00 E-AR-023-24


THIS IS THE SOLE AND EXCLUSIVE PROPERTY OF MODEL ENGG. CONSULTANTS, DUBAI. IT SHOULD NOT BE COPIED, REPRODUCED, OR DUPLICATED IN ANY FORM OR BY ANY MEANS WITHOUT THE PRIOR EXPRESS WRITTEN PERMISSION FROM MODEL ENGG. CONSULTANTS, DUBAI. THIS DRAWING SHOULD NOT BE PASSED ON TO ANY OTHER PERSON OR USED FOR PURPOSES OTHER THAN THOSE INTENDED AND AGREED.

LOCATION MAP



UNIT NO.08
6TH TO 7TH FLOOR

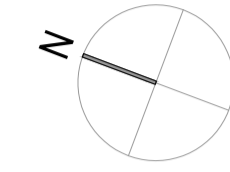

NOTES

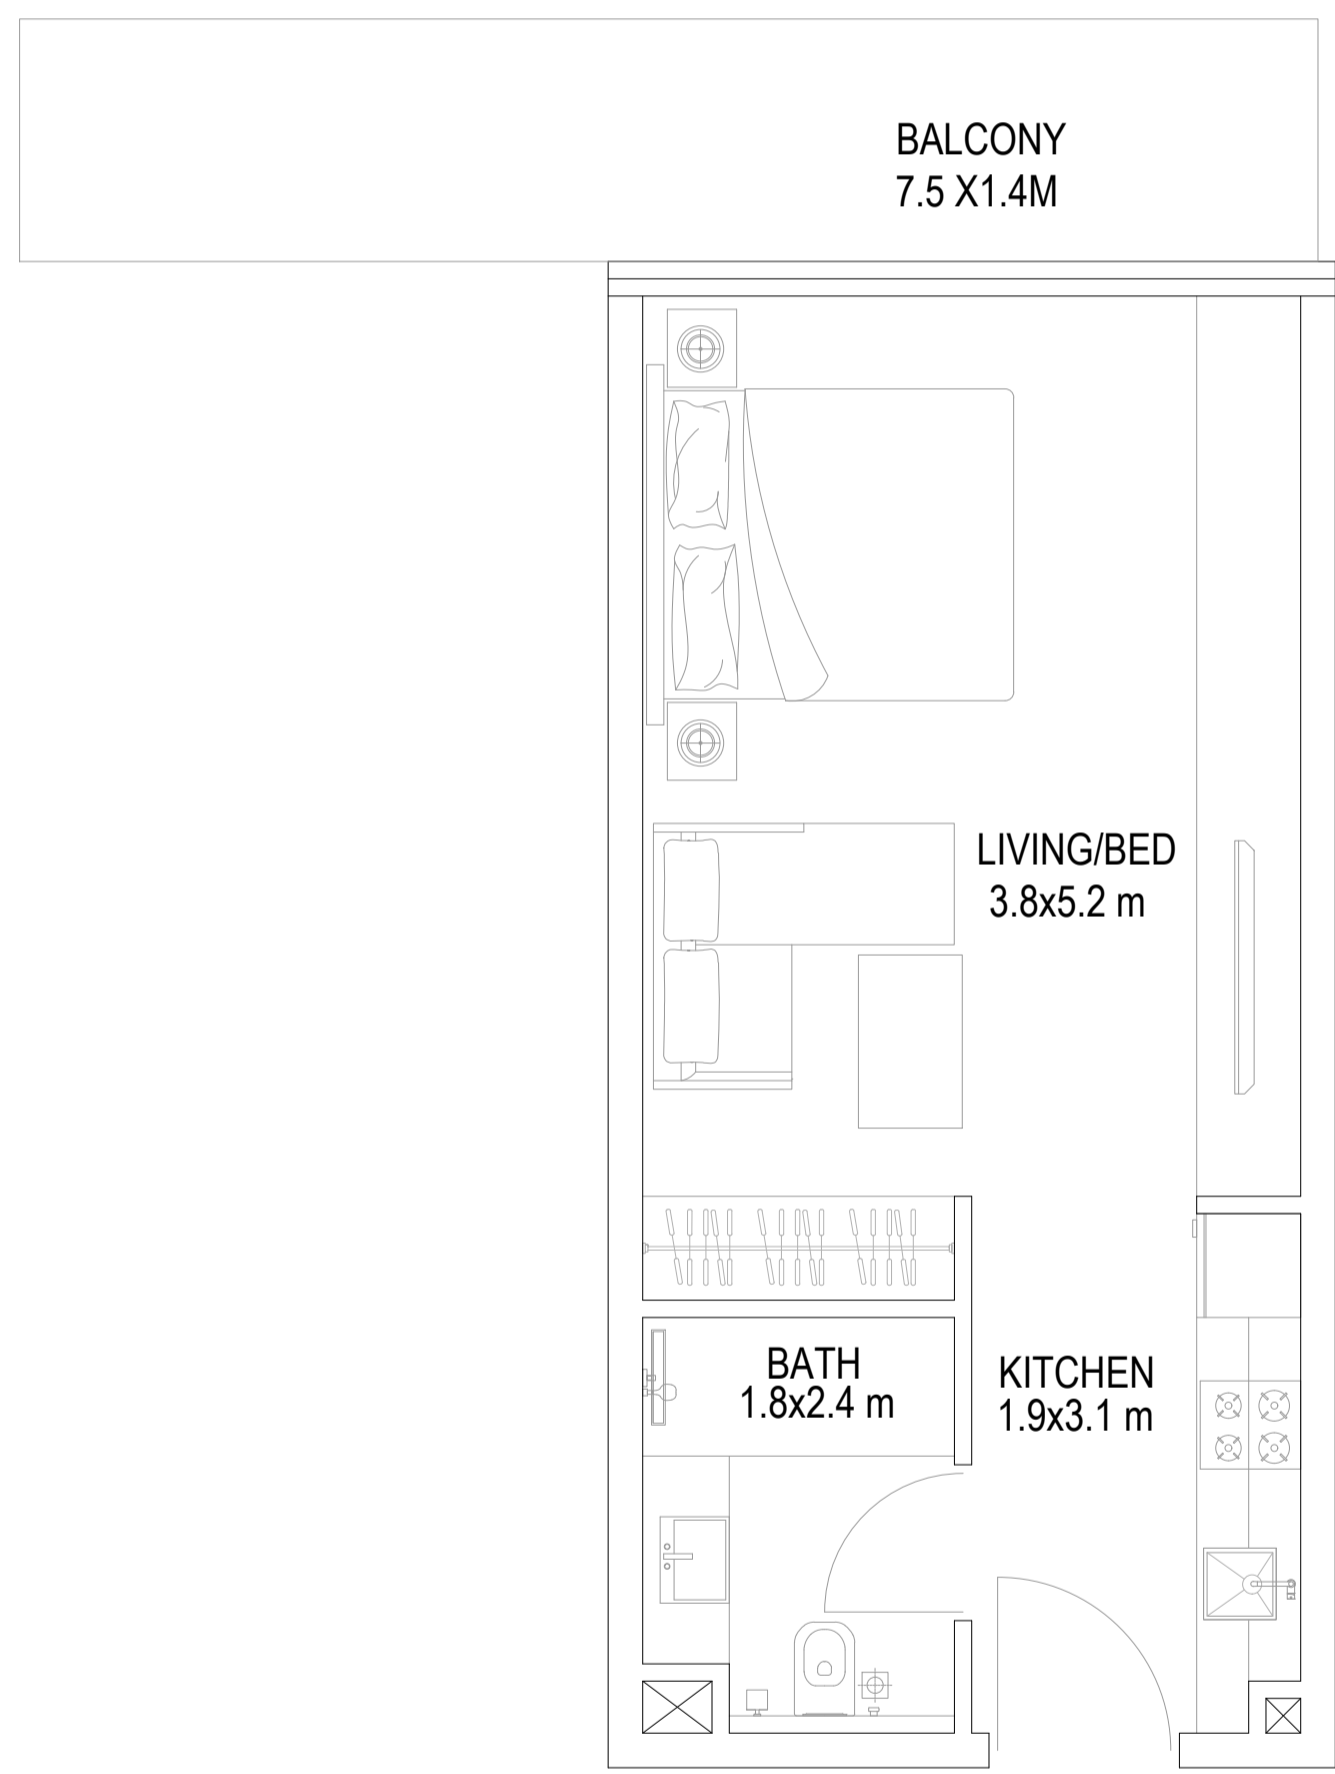


STUDIO (SUITE SIZE 35.0 SQ.M + BALCONY 10.5 SQ.M)
376 SQ.FT 113.0 SQ.FT

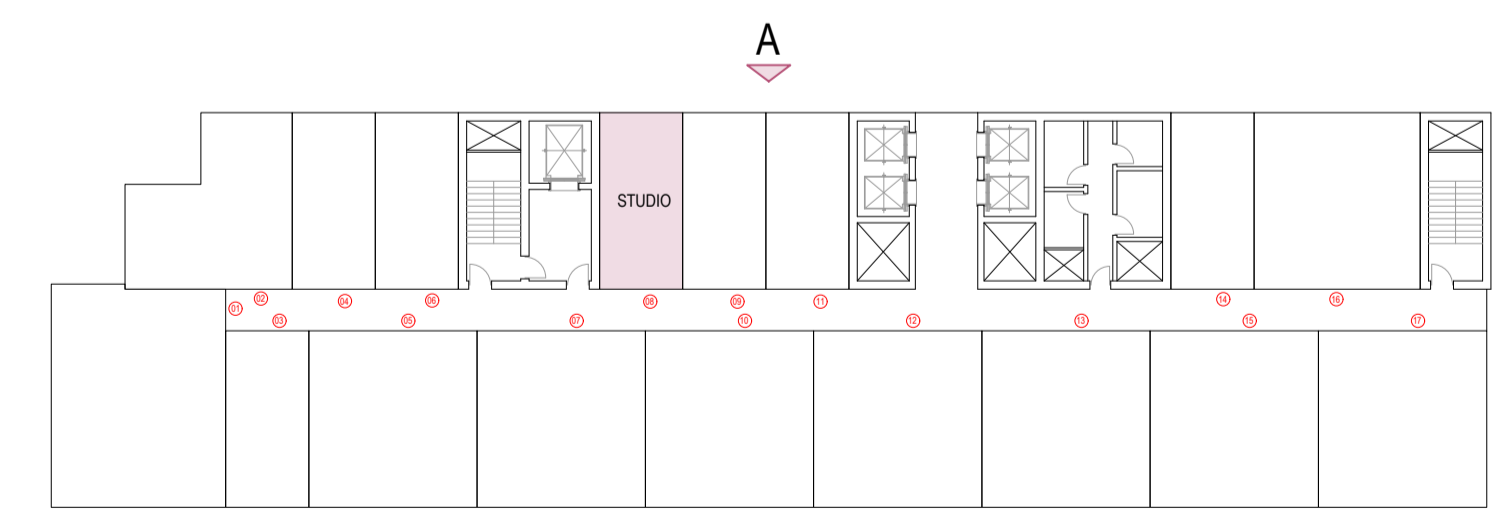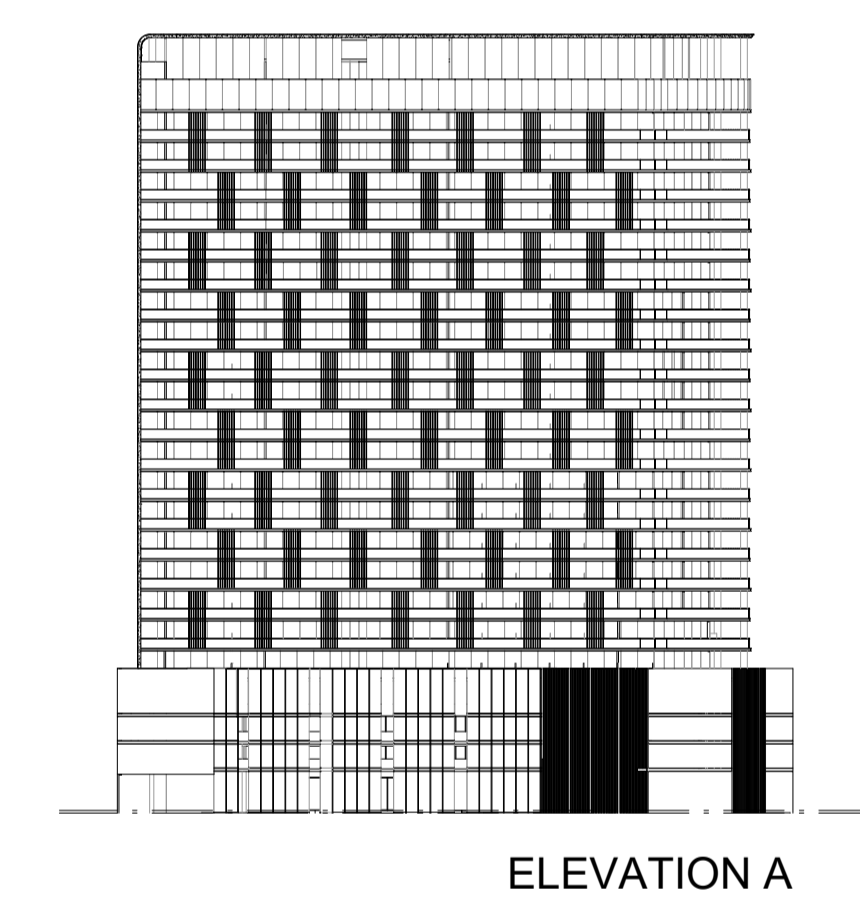

NO.	DATE	DESCRIPTION	APPR.
REVISIONS			
DO NOT SCALE DRAWINGS. FOLLOW WRITTEN DIMENSIONS			
OWNER OF TITLE			
MOSAIC PROPERTIES SPV LTD			
JOB TITLE			
PROPOSED G+3P+19+R RESIDENTIAL BUILDING PLOT NO. 6820126 AL HEBIAH FOURTH, DUBAI, UAE			
DRAWING TITLE			

DATE:	MAY 2024	DRAWN BY:	ABDULAZIZ
SCALE:	1:50	CHECKED BY:	ABDULAZIZ

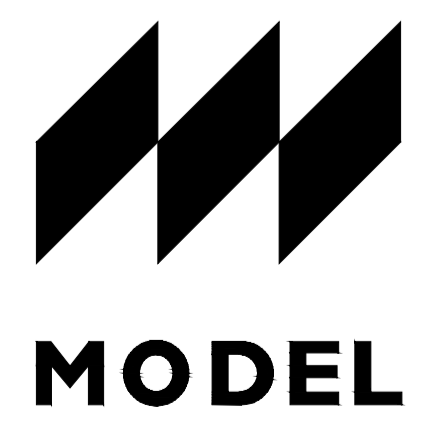


ARCHITECTS | ENGINEERS | PROJECT MANAGERS
P.O. Box 26369, Dubai, U.A.E. T: +971 4 3266025, F: +971 4 3266024
E: contact@designbymodel.com W: www.designbymodel.com

DRG. NO.	REV. NO.	JOB NO.
A-6th A2	R-00	E-AR-023-24


THIS IS THE SOLE AND EXCLUSIVE PROPERTY OF MODEL ENGG. CONSULTANTS, DUBAI. IT SHOULD NOT BE COPIED, REPRODUCED, OR DUPLICATED IN ANY FORM OR BY ANY MEANS WITHOUT THE PRIOR EXPRESS WRITTEN PERMISSION FROM MODEL ENGG. CONSULTANTS, DUBAI. THIS DRAWING SHOULD NOT BE PASSED ON TO ANY OTHER PERSON OR USED FOR PURPOSES OTHER THAN THOSE INTENDED AND AGREED.

UNIT NO.11 6TH TO 7TH FLOOR

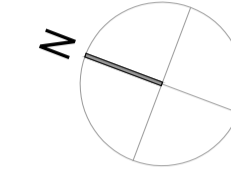


LOCATION MAP


NOTES

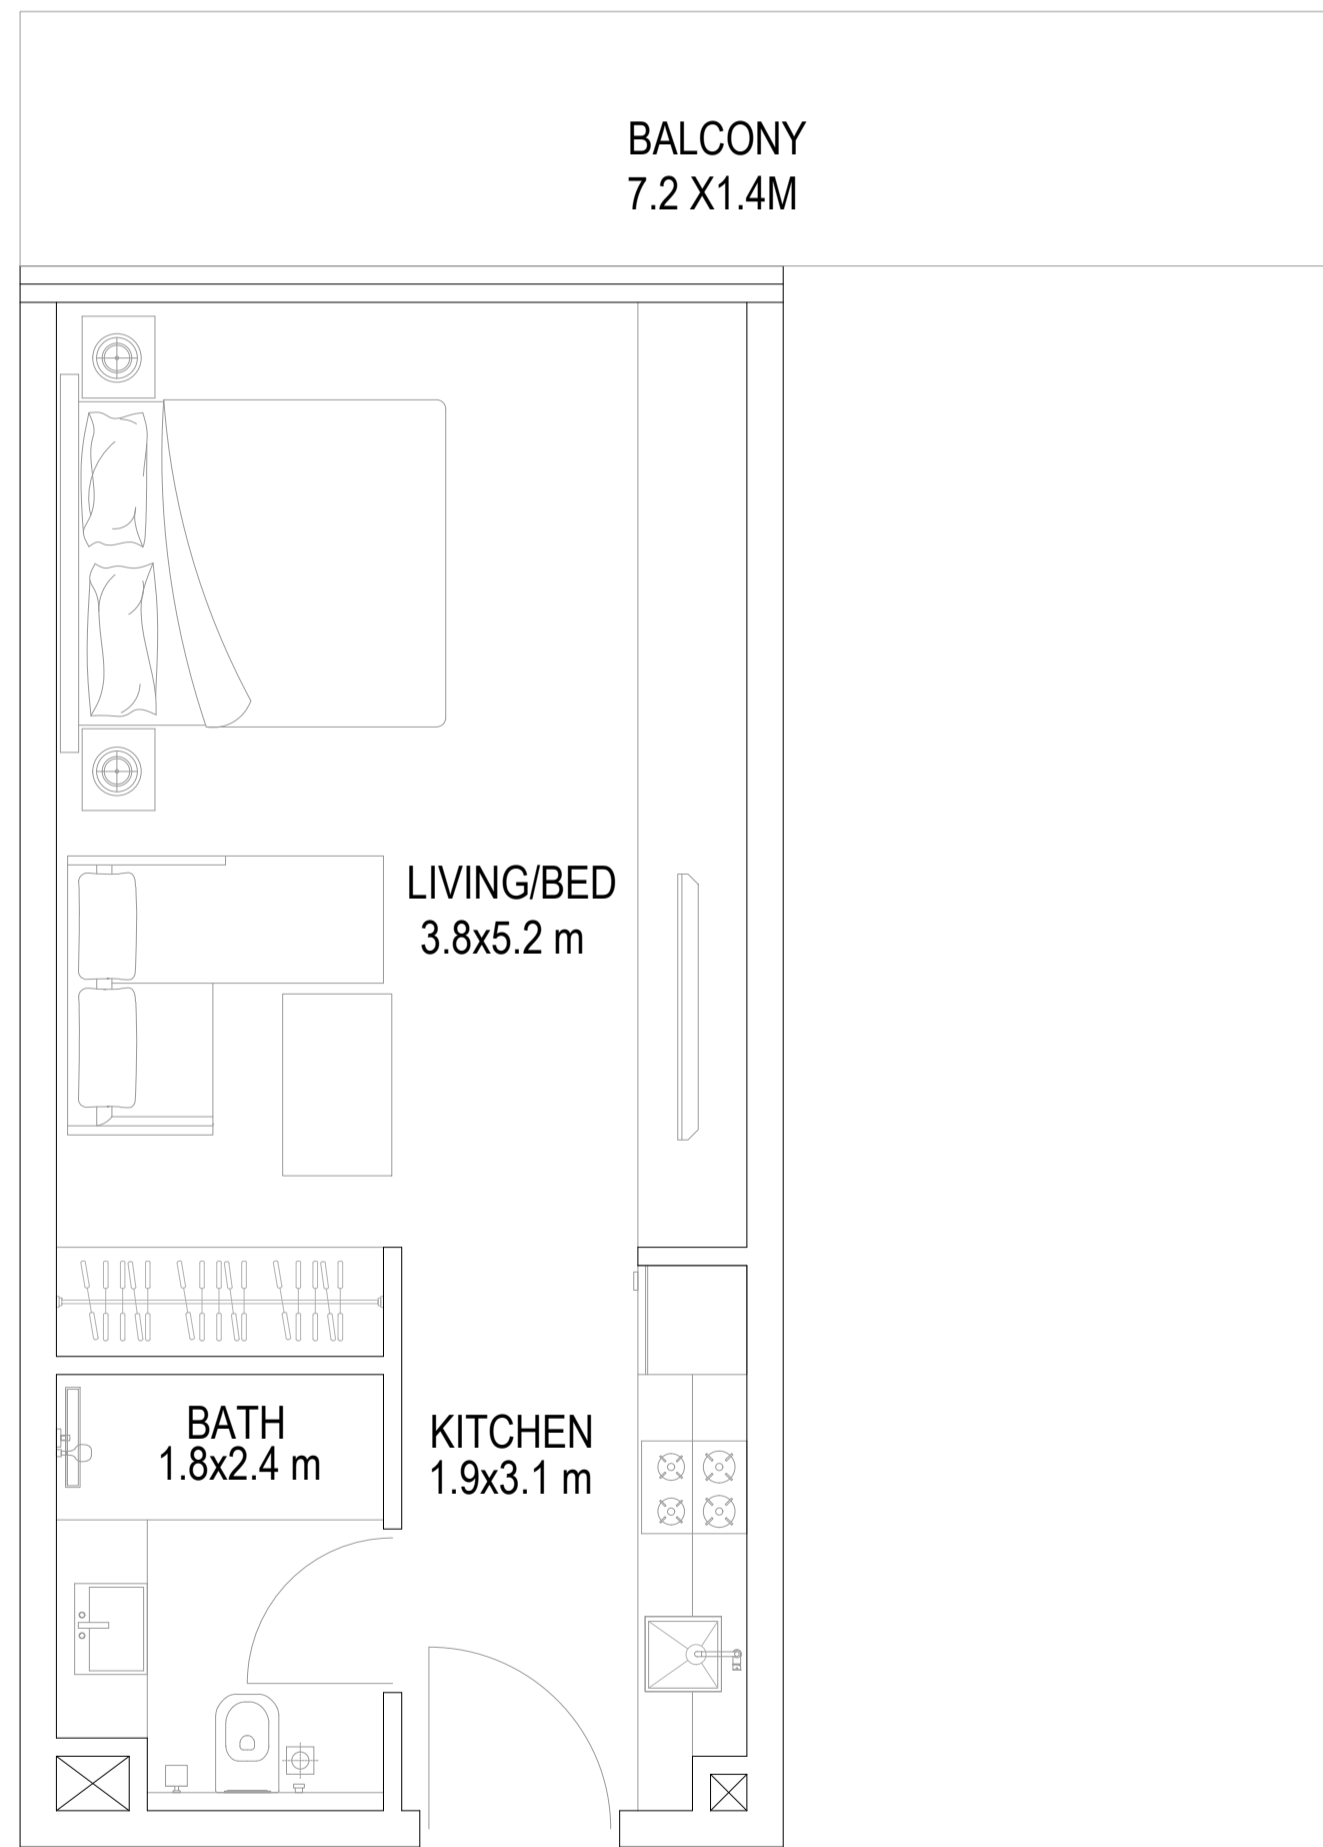

STUDIO (SUITE SIZE 35.0 SQ.M + BALCONY 10 SQ.M)
376 SQ.FT 107.63 SQ.FT

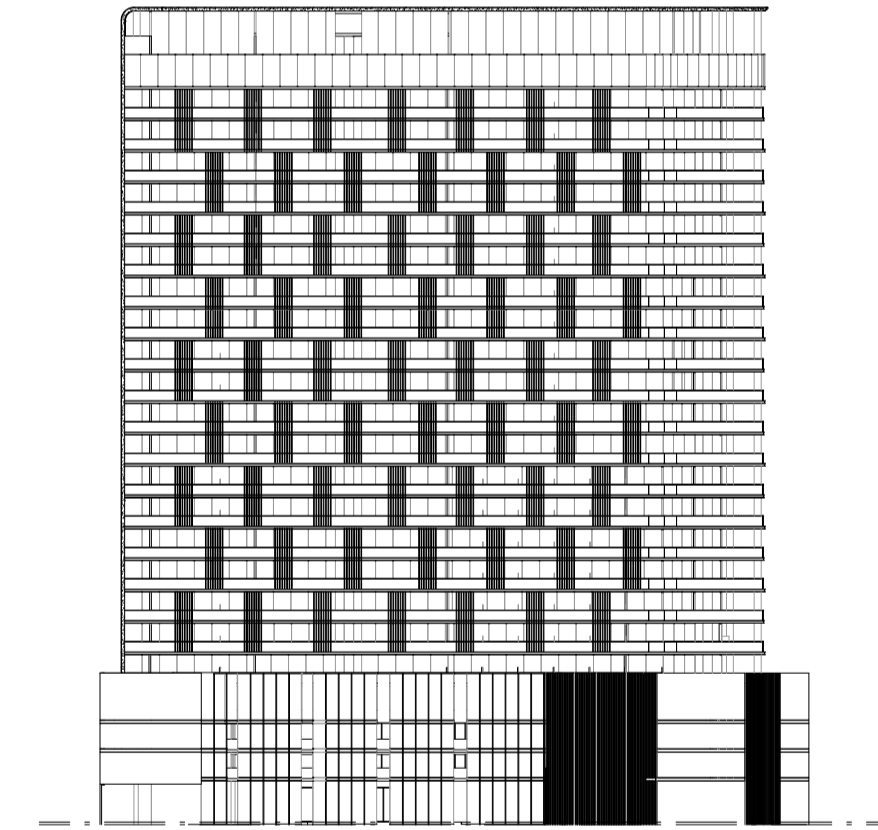

ELEVATION A

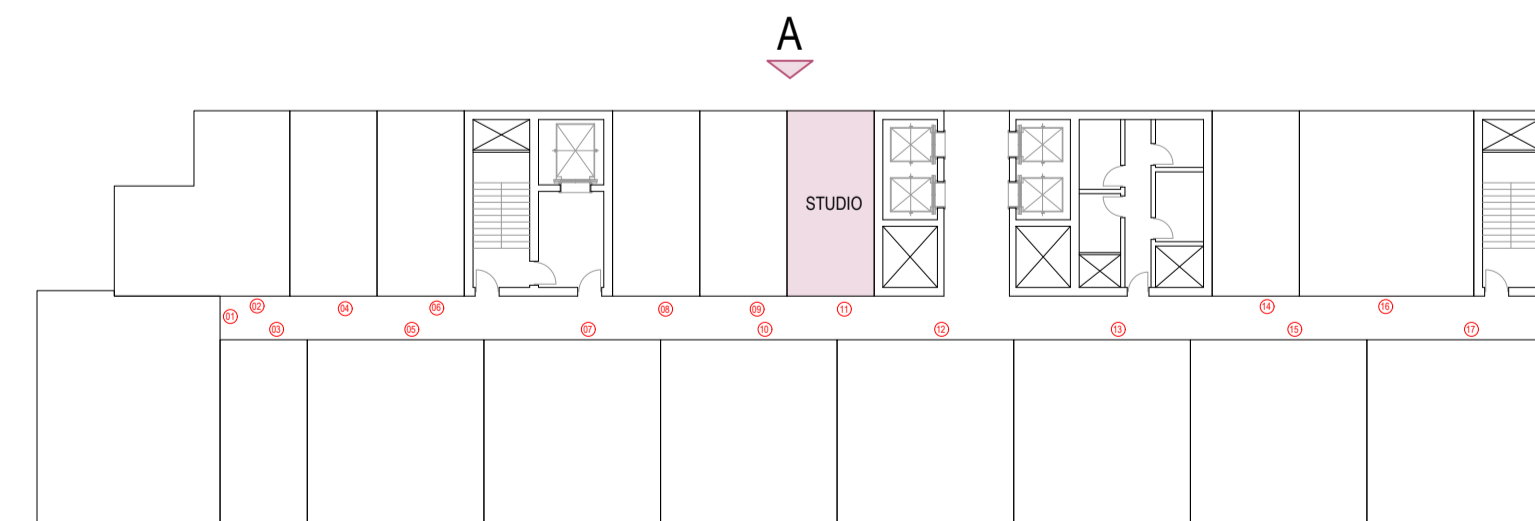

NO.	DATE	DESCRIPTION	APPR.
REVISIONS			

DO NOT SCALE DRAWINGS. FOLLOW WRITTEN DIMENSIONS

OWNER OF TITLE


MOSAIC PROPERTIES SPV LTD

JOB TITLE

**PROPOSED G+3P+19+R
RESIDENTIAL BUILDING
PLOT NO. 6820126
AL HEBIAH FOURTH, DUBAI, UAE**

DRAWING TITLE

DATE:	MAY 2024	DRAWN BY:	ABDULAZIZ
SCALE:	1:50	CHECKED BY:	ABDULAZIZ

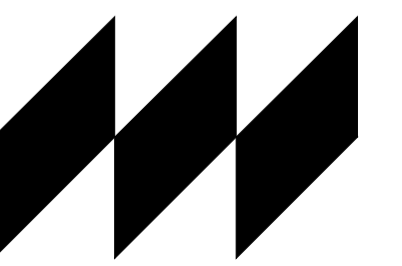

MODEL

ARCHITECTS | ENGINEERS | PROJECT MANAGERS
P.O. Box 21099, Dubai, U.A.E. T: +971 4 3206625, F: +971 4 3206624
E: contact@model.com W: www.model.com



DRG. NO.	REV. NO.	JOB NO.
A-6th A3	R-00	E-AR-023-24

THIS IS THE SOLE AND EXCLUSIVE PROPERTY OF MODEL ENGG. CONSULTANTS, DUBAI. IT SHOULD NOT BE COPIED, REPRODUCED, OR DUPLICATED IN ANY FORM OR BY ANY MEANS WITHOUT THE PRIOR EXPRESS WRITTEN PERMISSION FROM MODEL ENGG. CONSULTANTS, DUBAI. THIS DRAWING SHOULD NOT BE PASSED ON TO ANY OTHER PERSON OR USED FOR PURPOSES OTHER THAN THOSE INTENDED AND AGREED.


LOCATION MAP

NOTES


UNIT NO.14
6TH TO 7TH FLOOR

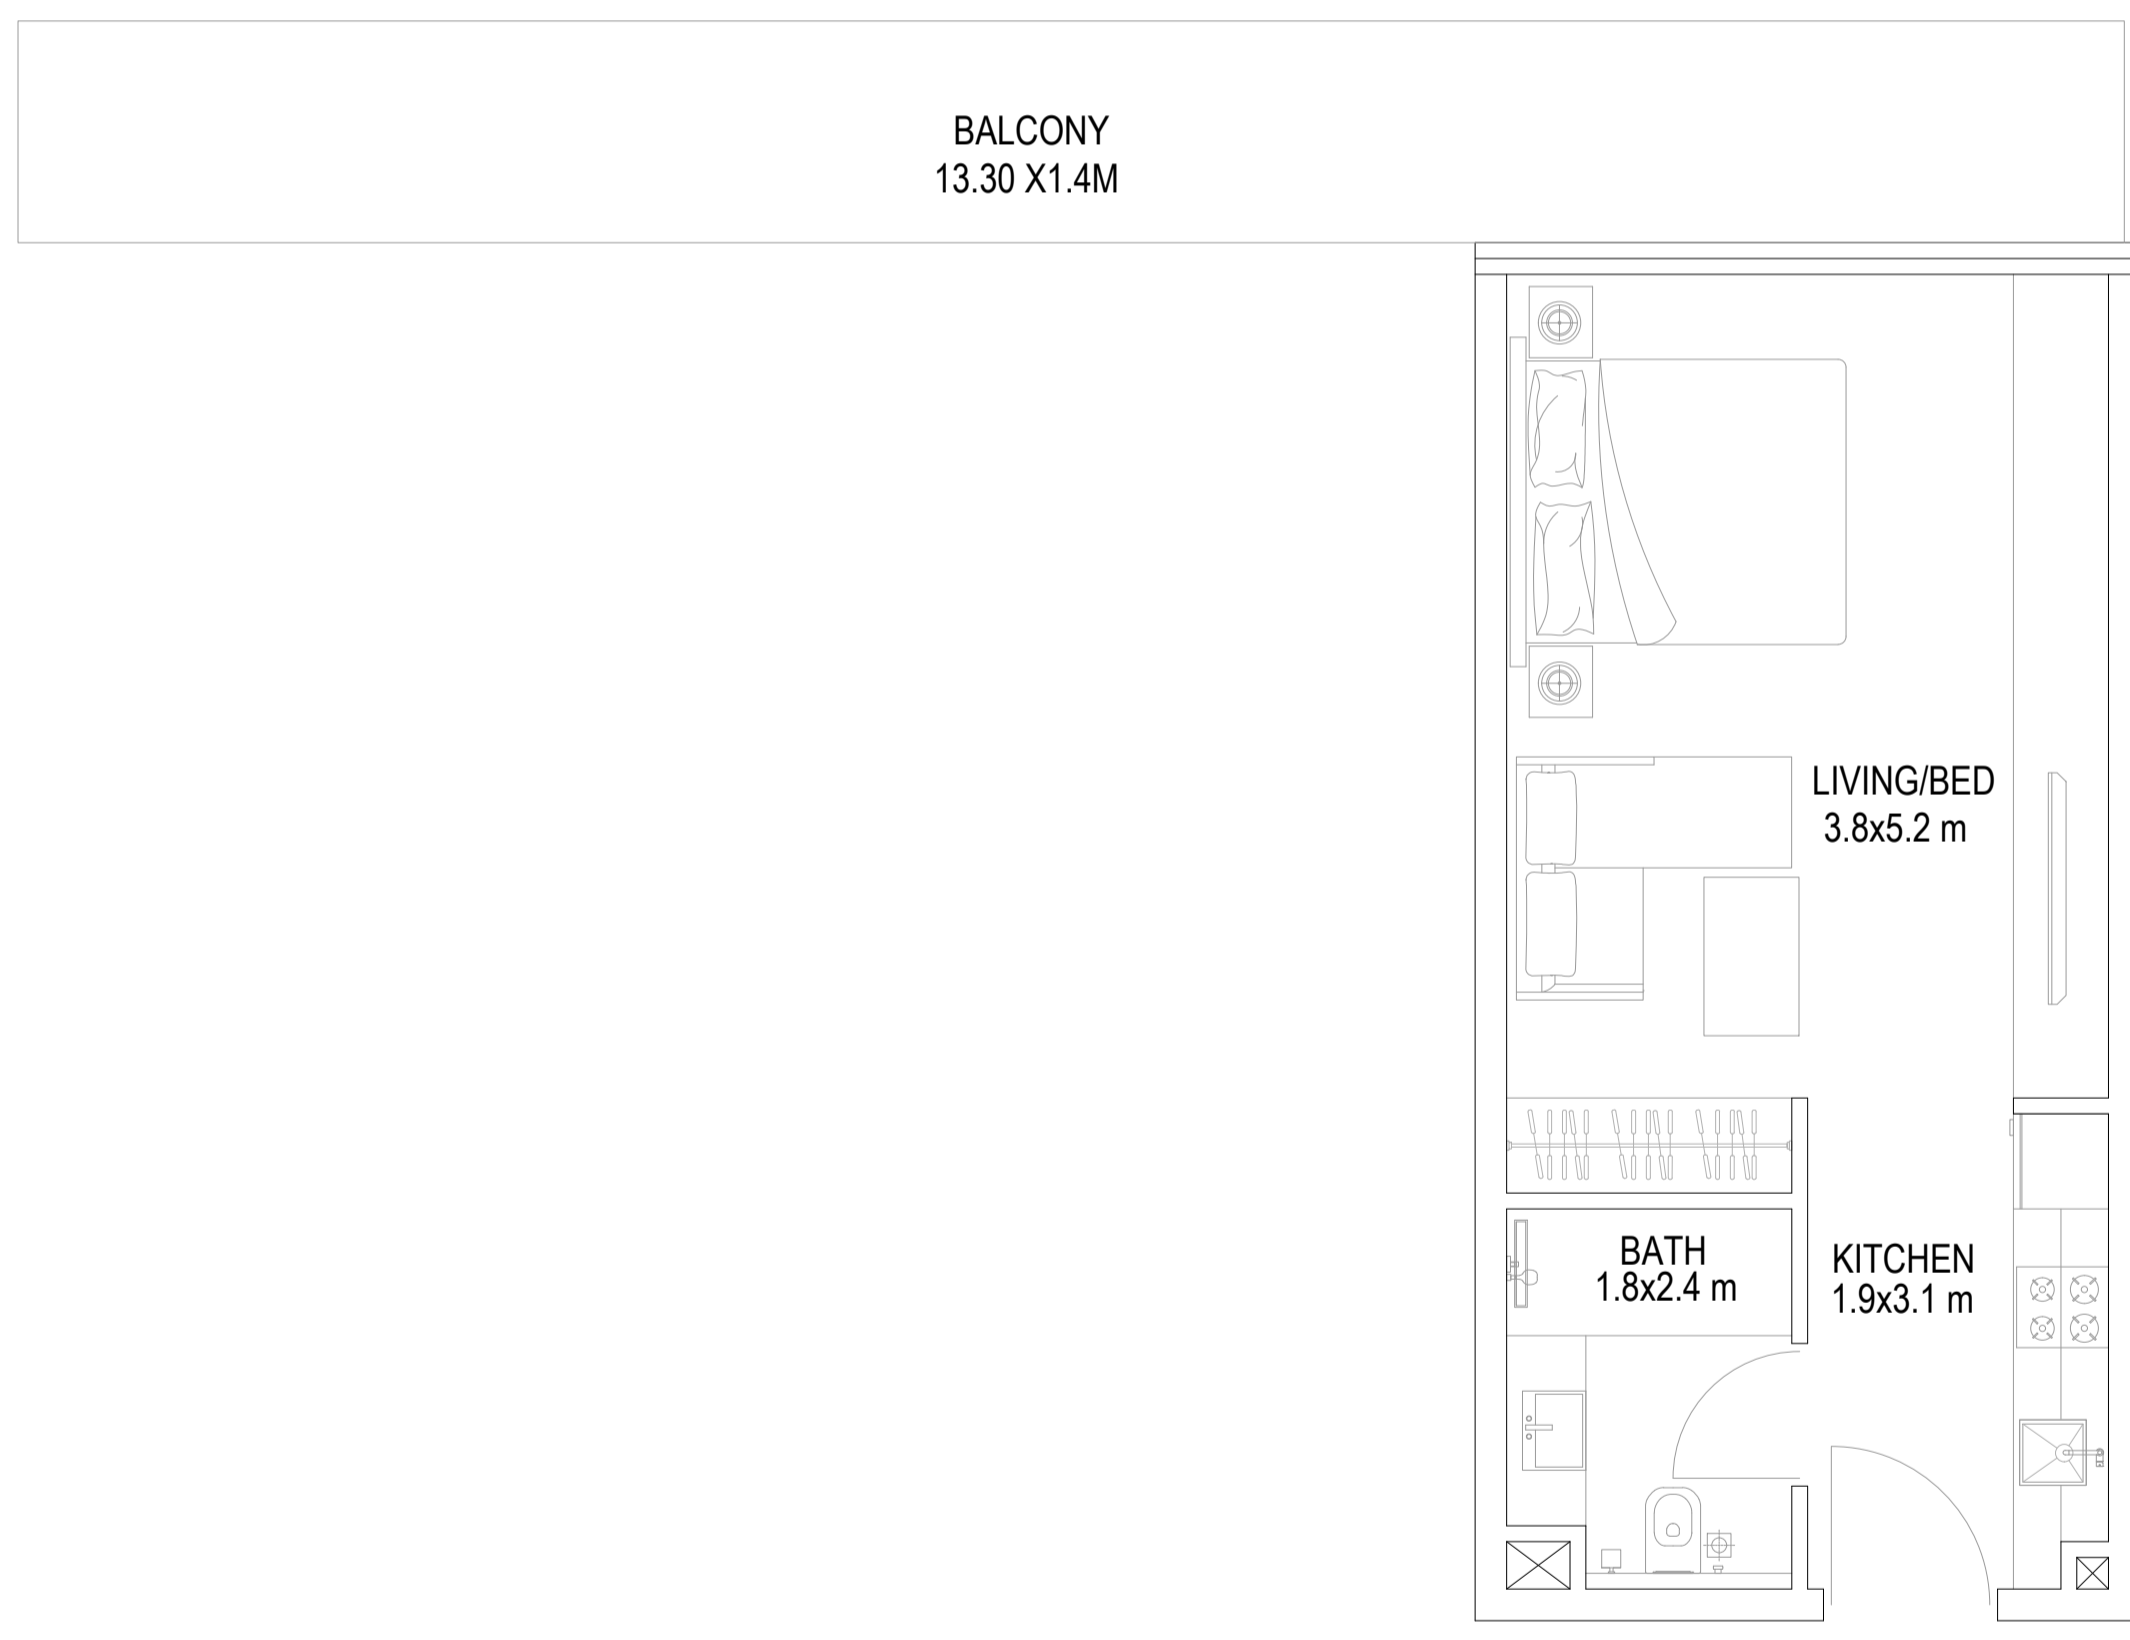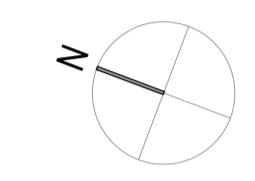

STUDIO (SUITE SIZE 35.0 SQ.M + BALCONY 18.62 SQ.M)
376 SQ.FT 200.42 SQ.FT

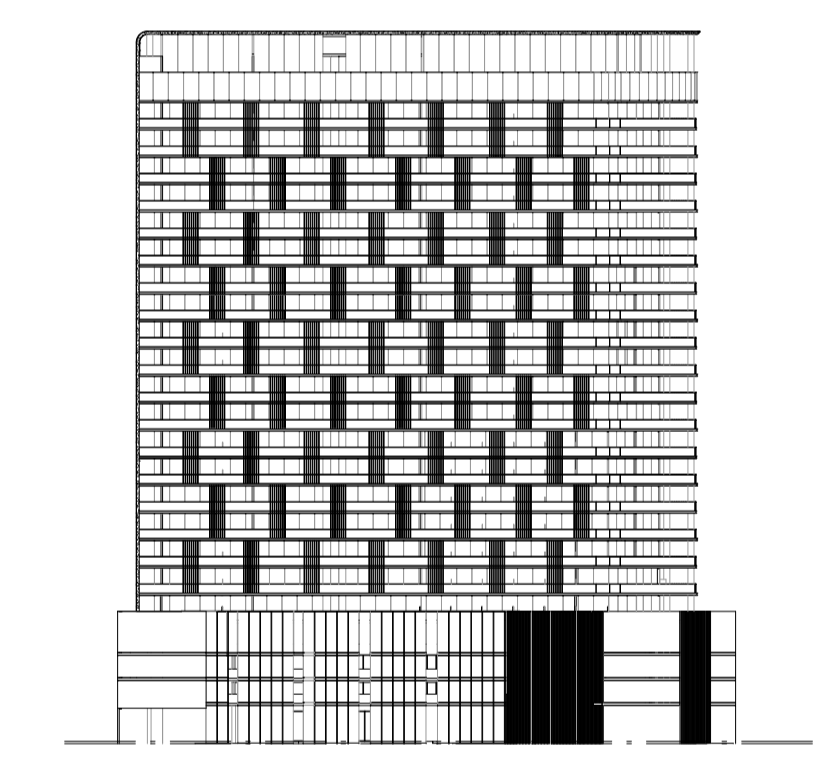

ELEVATION A

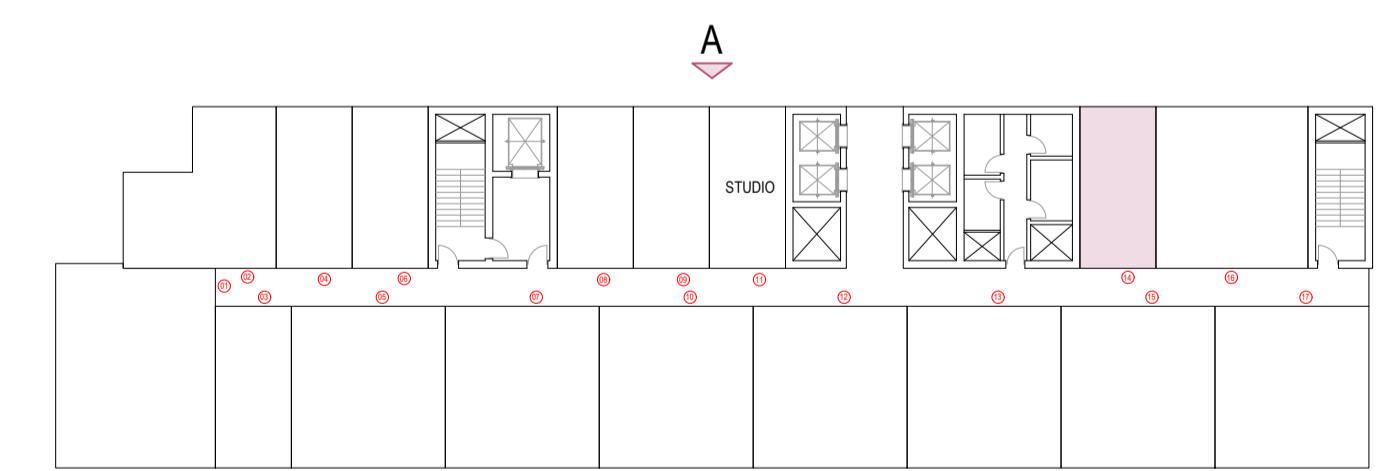

NO.	DATE	DESCRIPTION	APPR.
REVISIONS			

DO NOT SCALE DRAWINGS. FOLLOW WRITTEN DIMENSIONS

OWNER OF TITLE


MOSAIC PROPERTIES SPV LTD

JOB TITLE

**PROPOSED G+3P+19+R
RESIDENTIAL BUILDING
PLOT NO. 6820126
AL HEBIAH FOURTH, DUBAI, UAE**

DRAWING TITLE

DATE:	MAY 2024	DRAWN BY:	ABDULAZIZ
SCALE:	1:50	CHECKED BY:	ABDULAZIZ

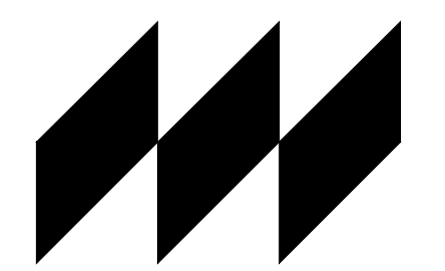

MODEL


ARCHITECTS | ENGINEERS | PROJECT MANAGERS
P.O. Box 20395, Dubai, U.A.E. T: +971 4 3206625 F: +971 4 3206624
E: contact@model.ae W: www.designmodel.com

DRG. NO.	REV. NO.	JOB NO.
A-6th A4	R-00	E-AR-023-24


THIS IS THE SOLE AND EXCLUSIVE PROPERTY OF MODEL ENGG. CONSULTANTS, DUBAI. IT SHOULD NOT BE COPIED, REPRODUCED, OR DUPLICATED IN ANY FORM OR BY ANY MEANS WITHOUT THE PRIOR EXPRESS WRITTEN PERMISSION FROM MODEL ENGG. CONSULTANTS, DUBAI. THIS DRAWING SHOULD NOT BE PASSED ON TO ANY OTHER PERSON OR USED FOR PURPOSES OTHER THAN THOSE INTENDED AND AGREED.

LOCATION MAP


UNIT NO. 03
6TH TO 7TH FLOOR

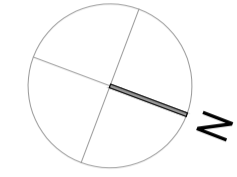


NOTES

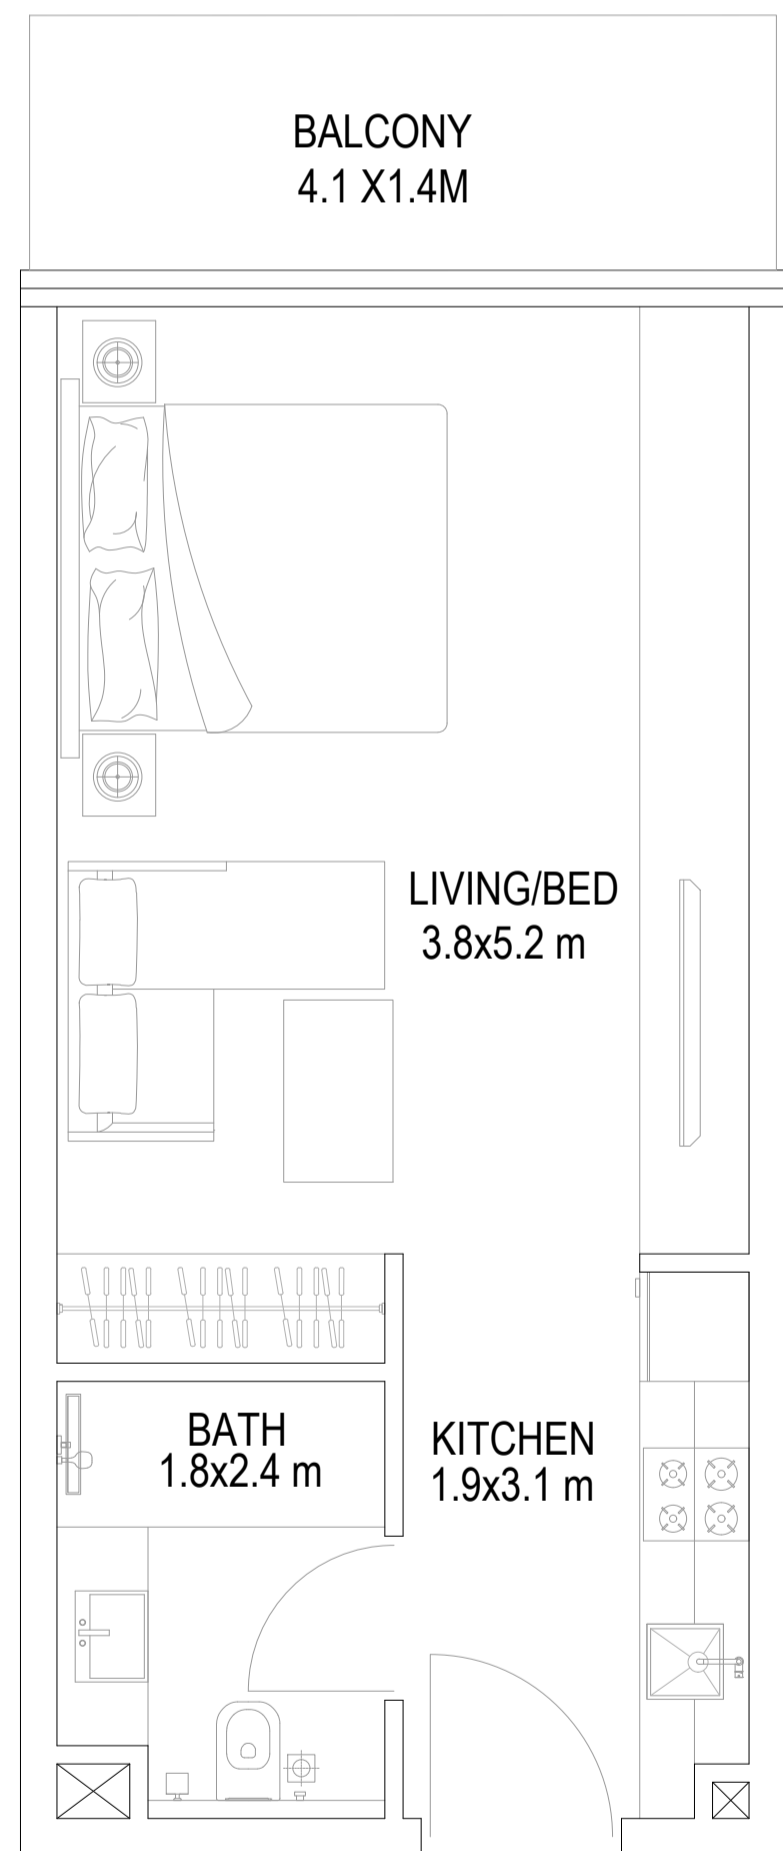

STUDIO (SUITE SIZE 35.0 SQ.M + BALCONY 5.74 SQ.M)
376 SQ.FT 61.8 SQ.FT

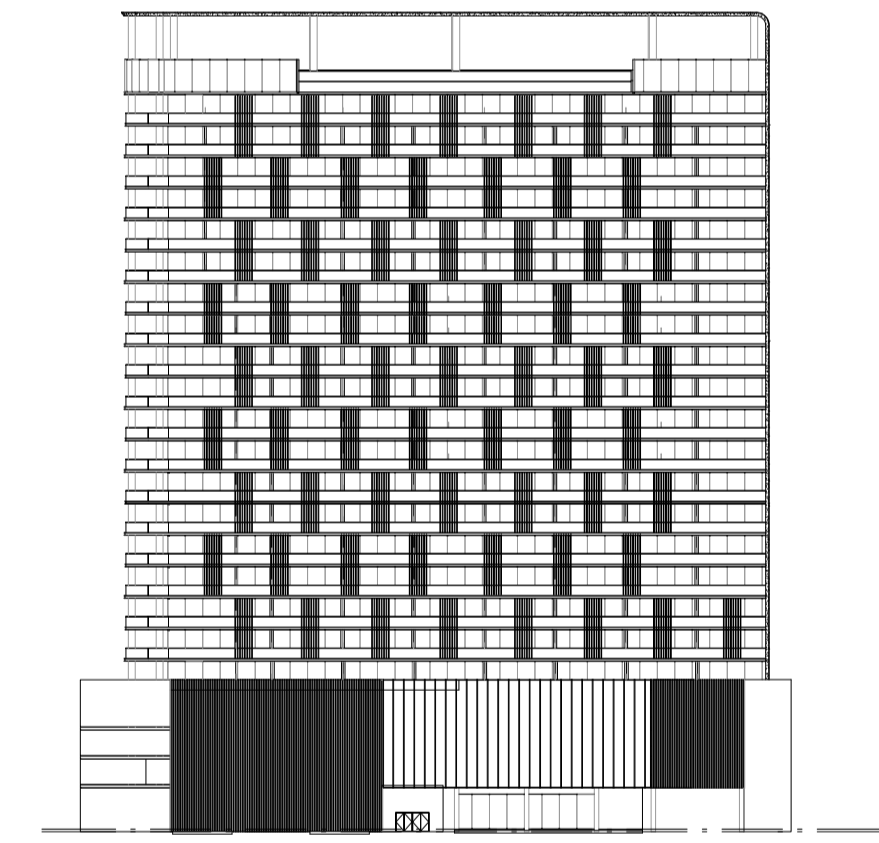

ELEVATION C

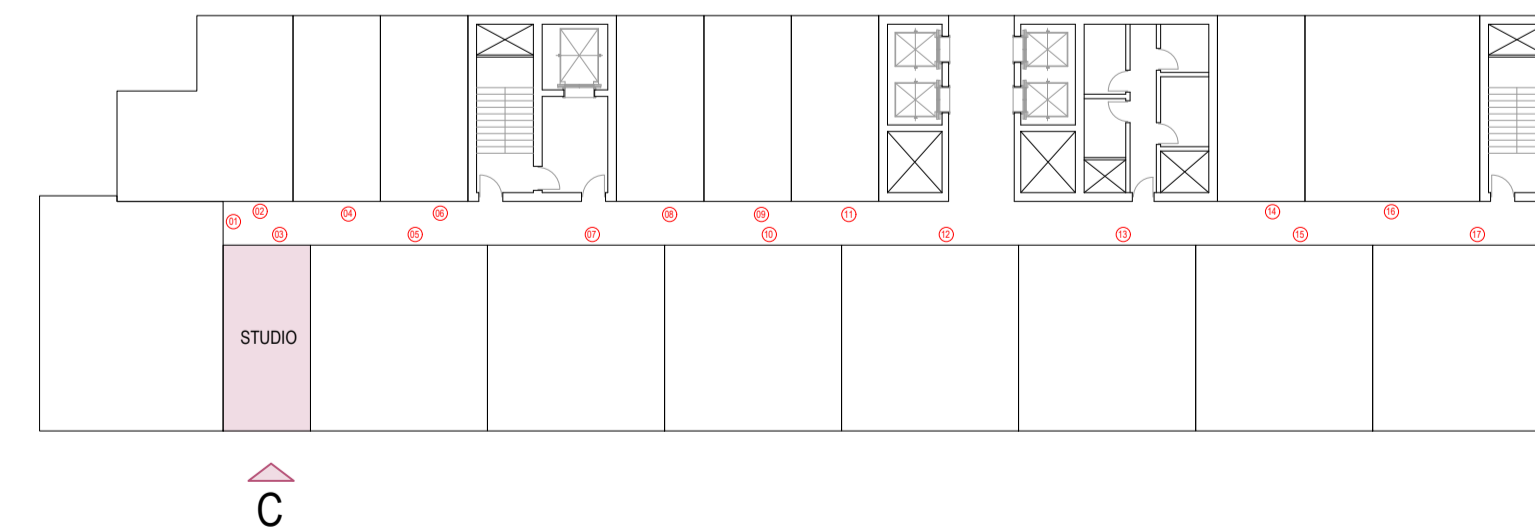

NO.	DATE	DESCRIPTION	APPR.
REVISIONS			

DO NOT SCALE DRAWINGS. FOLLOW WRITTEN DIMENSIONS

OWNER OF TITLE

MOSAIC PROPERTIES SPV LTD


JOB TITLE

PROPOSED G+3P+19+R
RESIDENTIAL BUILDING
PLOT NO. 6820126
AL HEBIAH FOURTH, DUBAI, UAE

DRAWING TITLE

DATE: MAY 2024 DRAWN BY: ABDULAZIZ

SCALE: 1:50 CHECKED BY: ABDULAZIZ

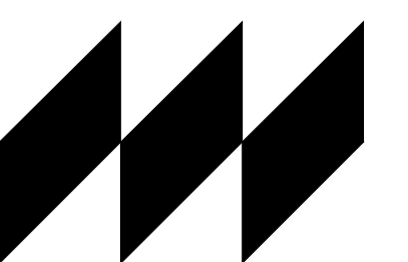

MODEL

ARCHITECTS | ENGINEERS | PROJECT MANAGERS
P.O. Box 21095, Dubai, U.A.E. T: +971 4 3206625 F: +971 4 3206624
E: contact@model.com W: www.model.com




DRG. NO.	REV. NO.	JOB NO.
A-6th A5	R-00	E-AR-023-24

THIS IS THE SOLE AND EXCLUSIVE PROPERTY OF MODEL ENGG. CONSULTANTS, DUBAI. IT SHOULD NOT BE COPIED, REPRODUCED, OR DUPLICATED IN ANY FORM OR BY ANY MEANS WITHOUT THE PRIOR EXPRESS WRITTEN PERMISSION FROM MODEL ENGG. CONSULTANTS, DUBAI. THIS DRAWING SHOULD NOT BE PASSED ON TO ANY OTHER PERSON OR USED FOR PURPOSES OTHER THAN THOSE INTENDED AND AGREED.


LOCATION MAP

NOTES

UNIT NO. 16
6TH TO 7TH FLOOR

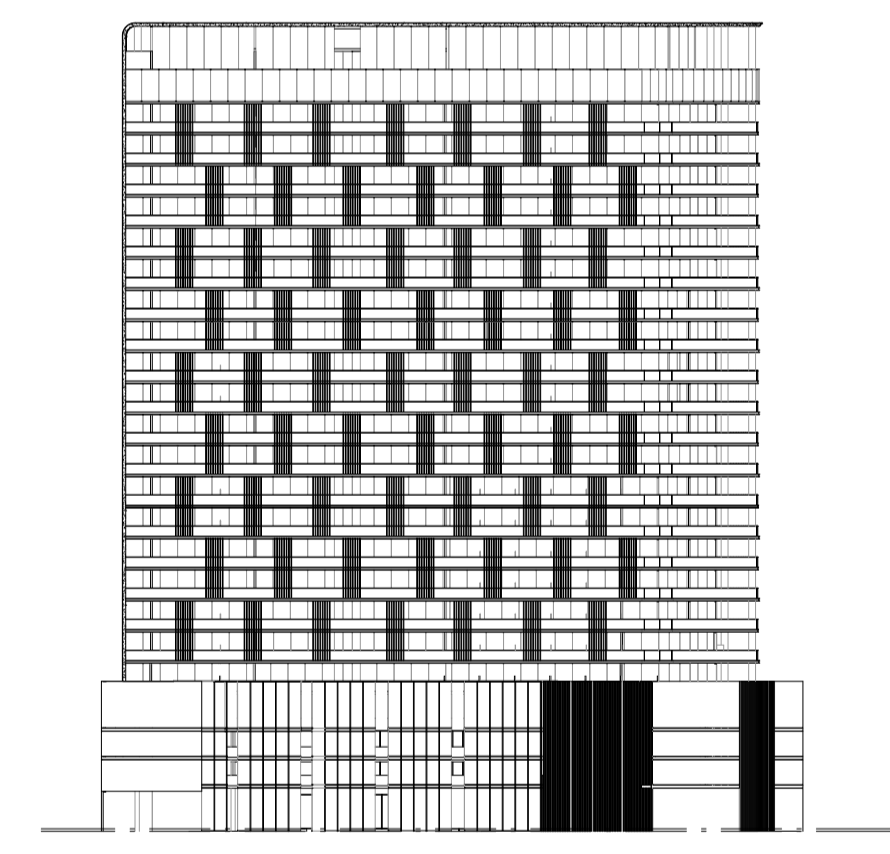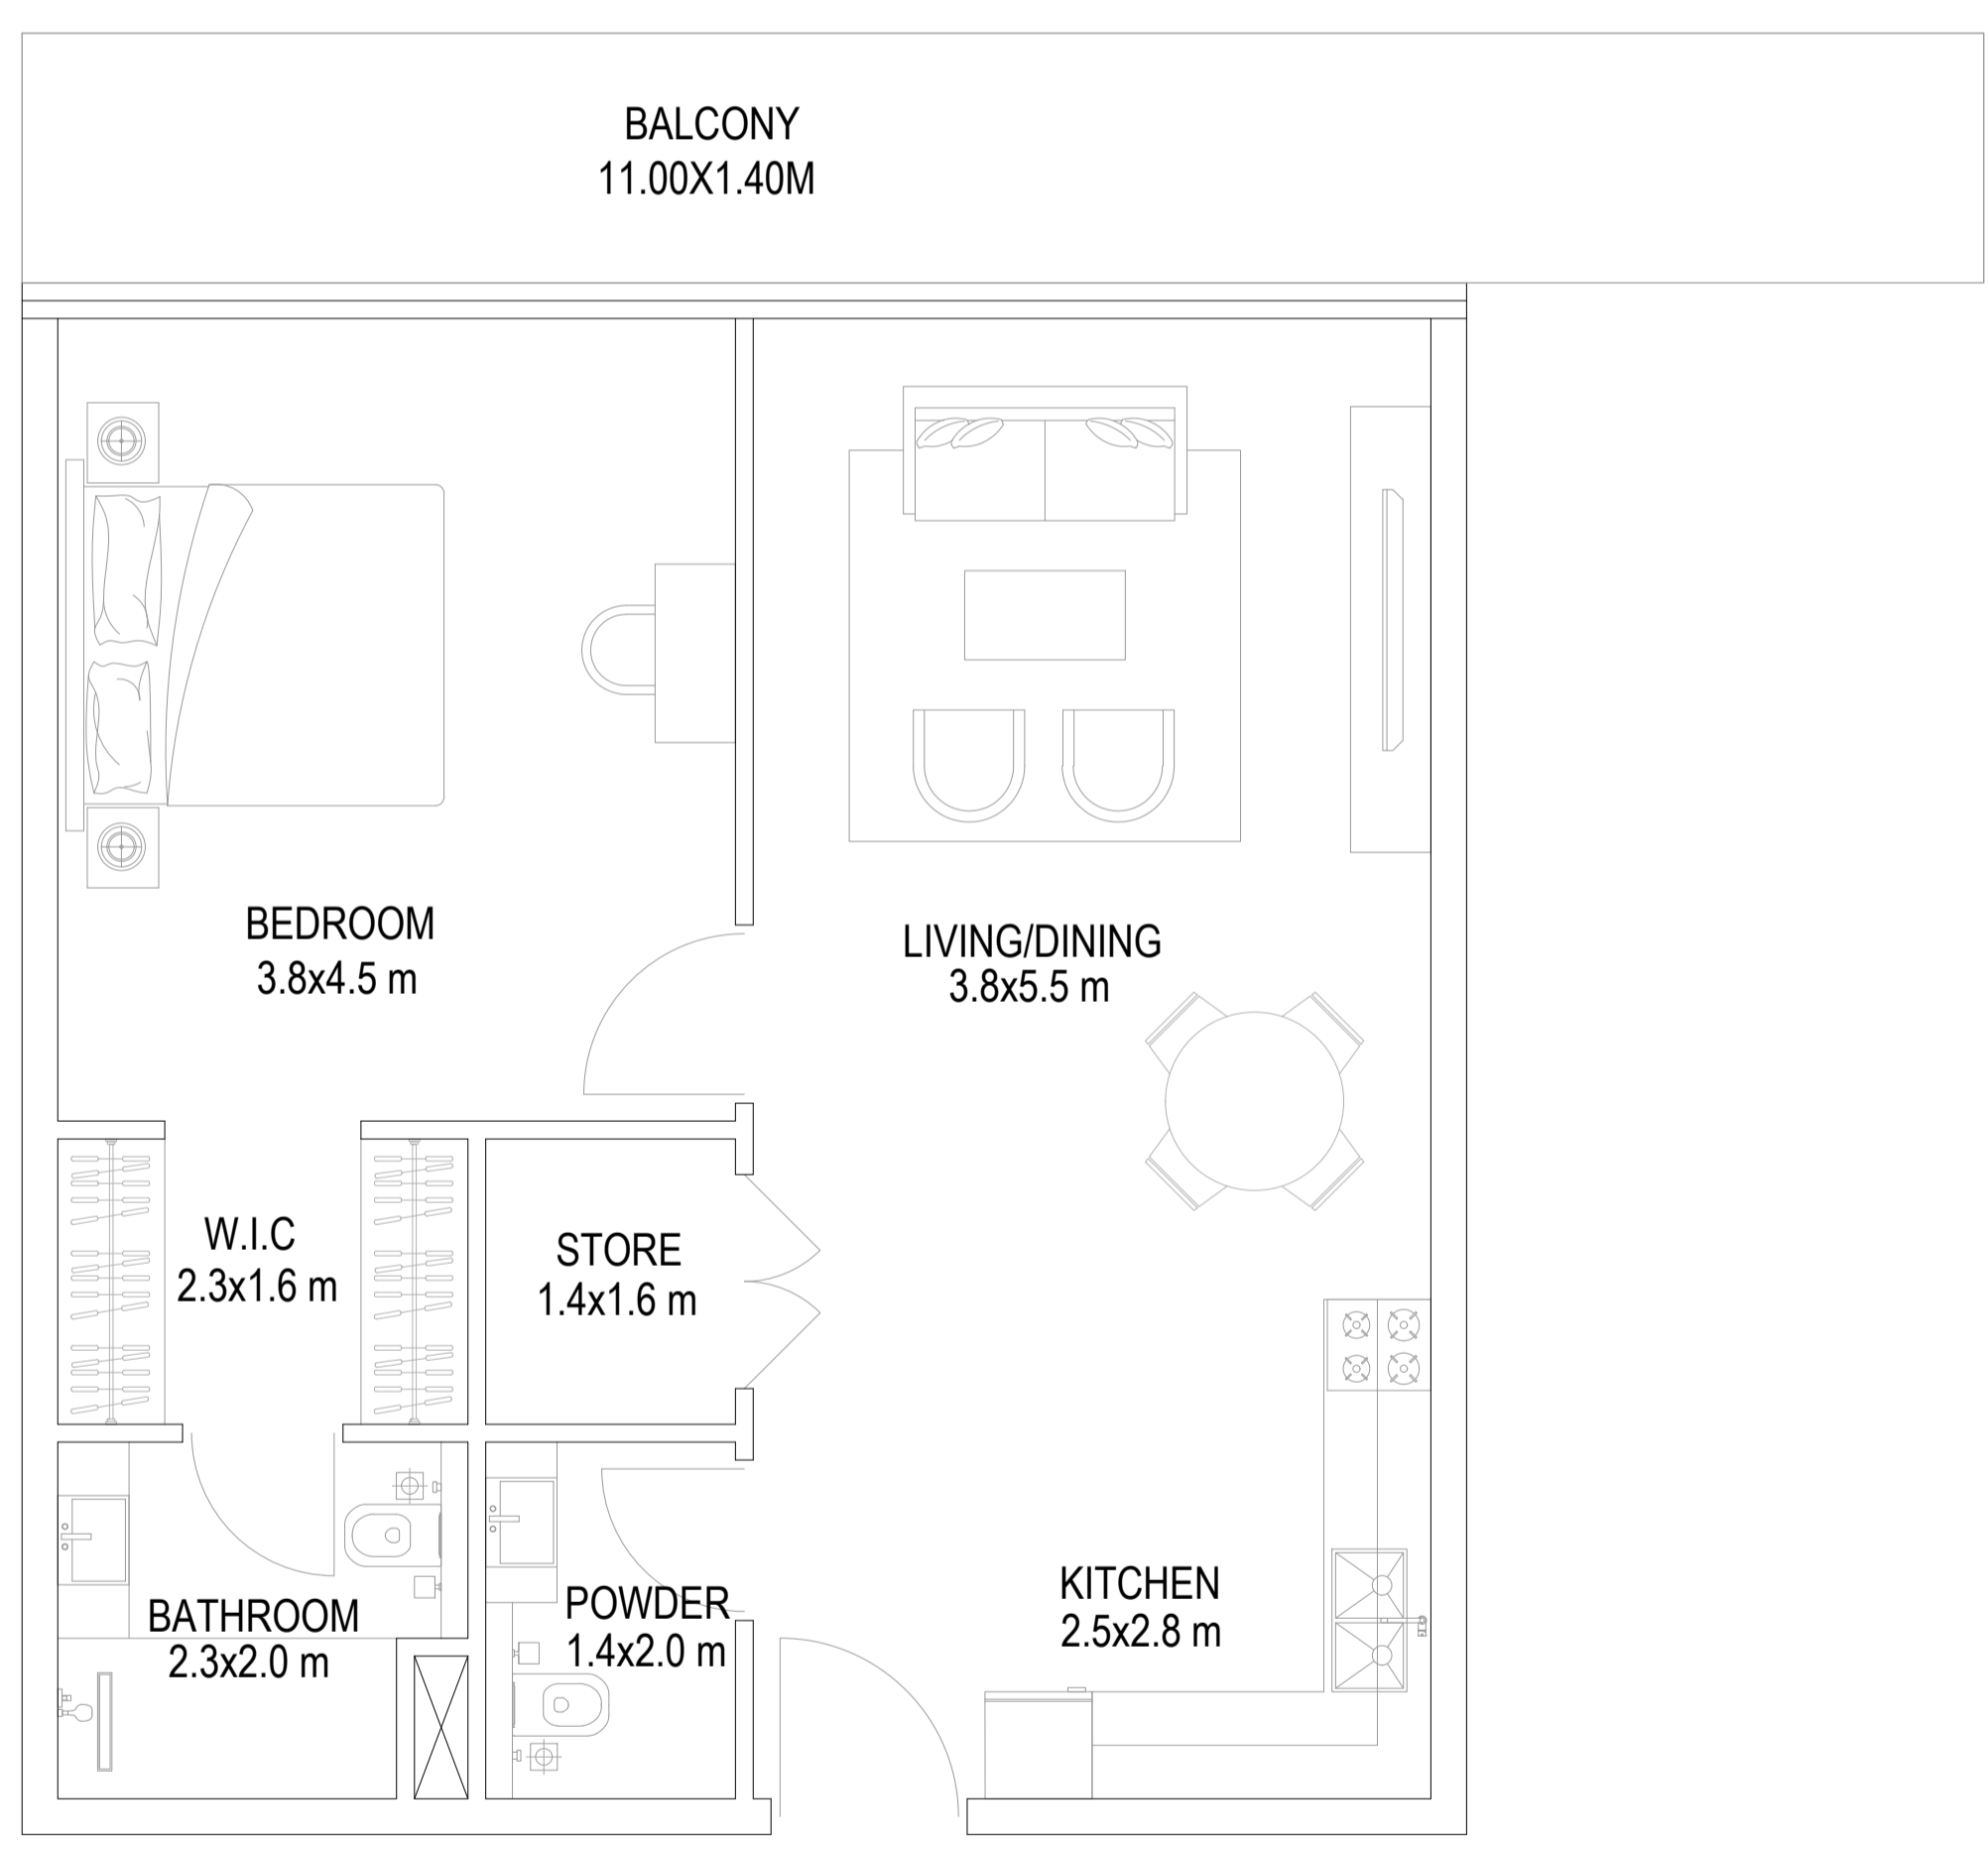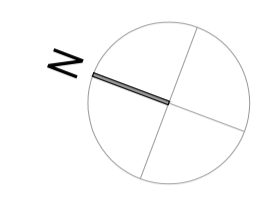

ELEVATION A

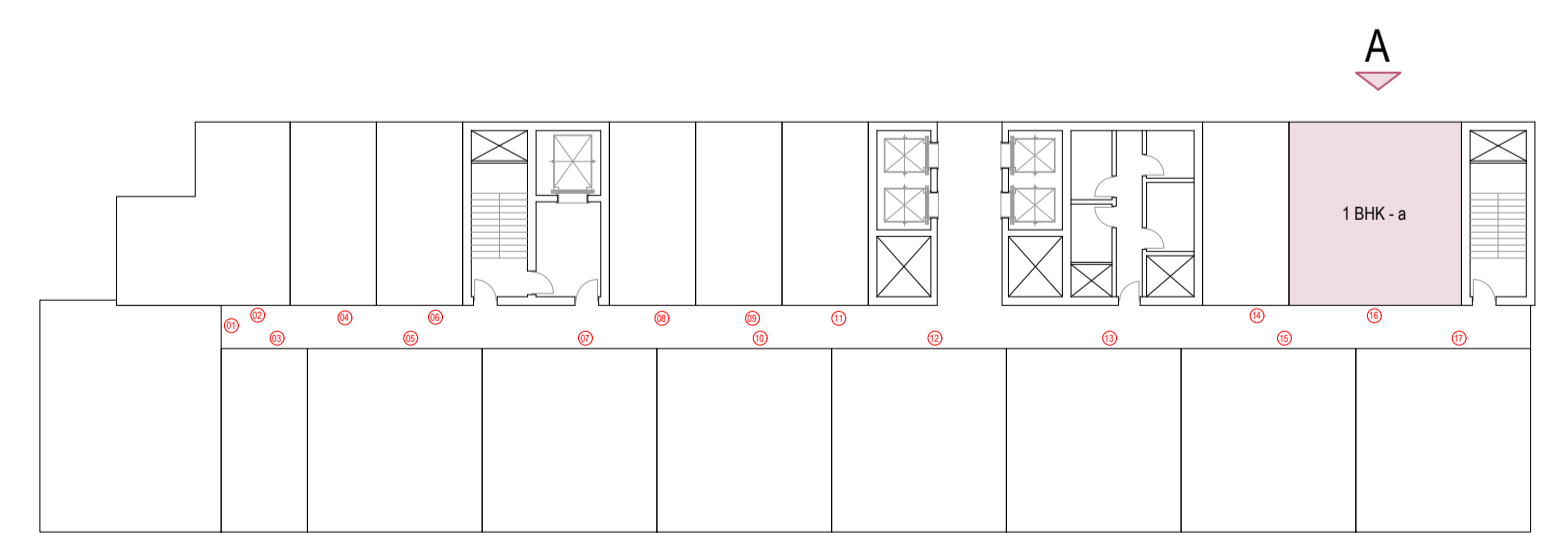

1 BHK - a (SUITE SIZE 69.0 SQ.M + BALCONY 15.40 SQ.M)
742 SQ.FT 165.76 SQ.FT

NO.	DATE	DESCRIPTION	APPR.
REVISIONS			

DO NOT SCALE DRAWINGS. FOLLOW WRITTEN DIMENSIONS

OWNER OF TITLE


MOSAIC PROPERTIES SPV LTD

JOB TITLE

PROPOSED G+3P+19+R
RESIDENTIAL BUILDING
PLOT NO. 6820126
AL HEBIAH FOURTH, DUBAI, UAE

DRAWING TITLE

DATE:	MAY 2024	DRAWN BY:	ABDULAZIZ
SCALE:	1:50	CHECKED BY:	ABDULAZIZ

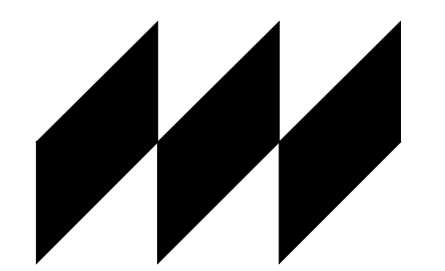

MODEL


ARCHITECTS | ENGINEERS | PROJECT MANAGERS
P.O. Box 21095, Dubai, U.A.E. T: +971 4 3206625, F: +971 4 3206624
E: contact@model.com W: www.model.com

DRG. NO.	REV. NO.	JOB NO.
A-6th A5	R-00	E-AR-023-24


THIS IS THE SOLE AND EXCLUSIVE PROPERTY OF MODEL ENGG. CONSULTANTS, DUBAI. IT SHOULD NOT BE COPIED, REPRODUCED, OR DUPLICATED IN ANY FORM OR BY ANY MEANS WITHOUT THE PRIOR EXPRESS WRITTEN PERMISSION FROM MODEL ENGG. CONSULTANTS, DUBAI. THIS DRAWING SHOULD NOT BE PASSED ON TO ANY OTHER PERSON OR USED FOR PURPOSES OTHER THAN THOSE INTENDED AND AGREED.

LOCATION MAP


UNIT NO. 05-07-10-12-13-15
6TH TO 7TH FLOOR

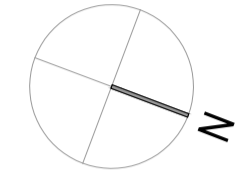


NOTES

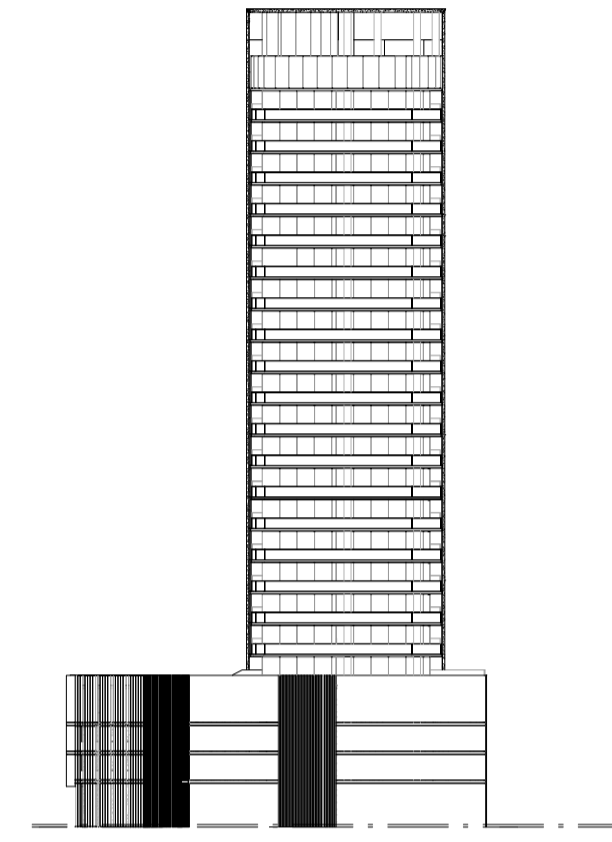


ELEVATION B

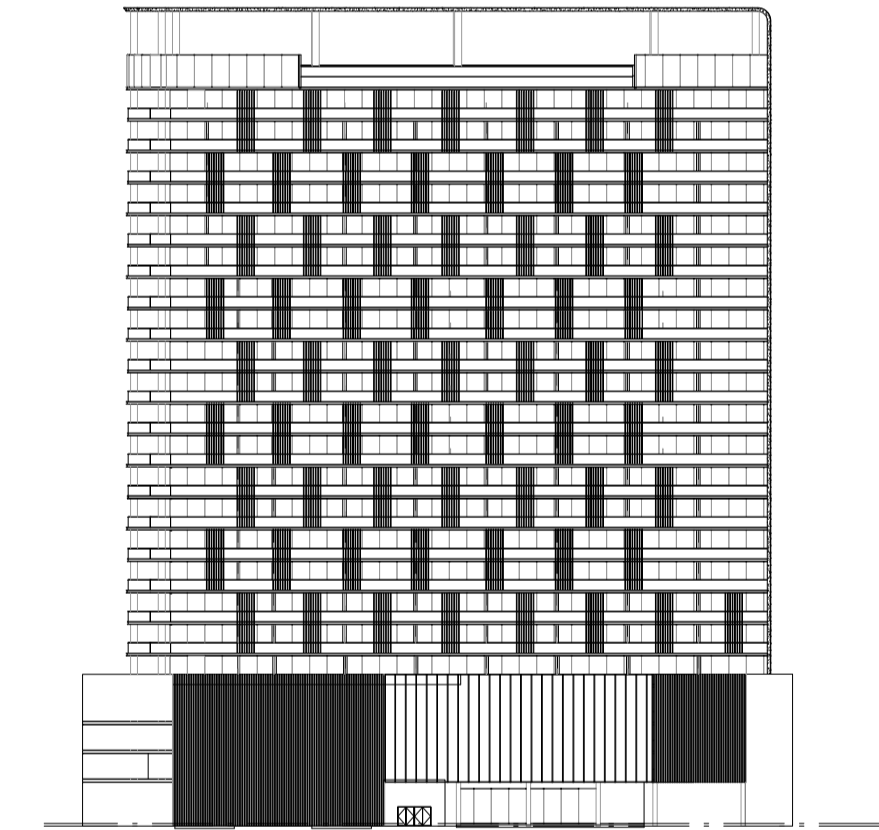

ELEVATION C

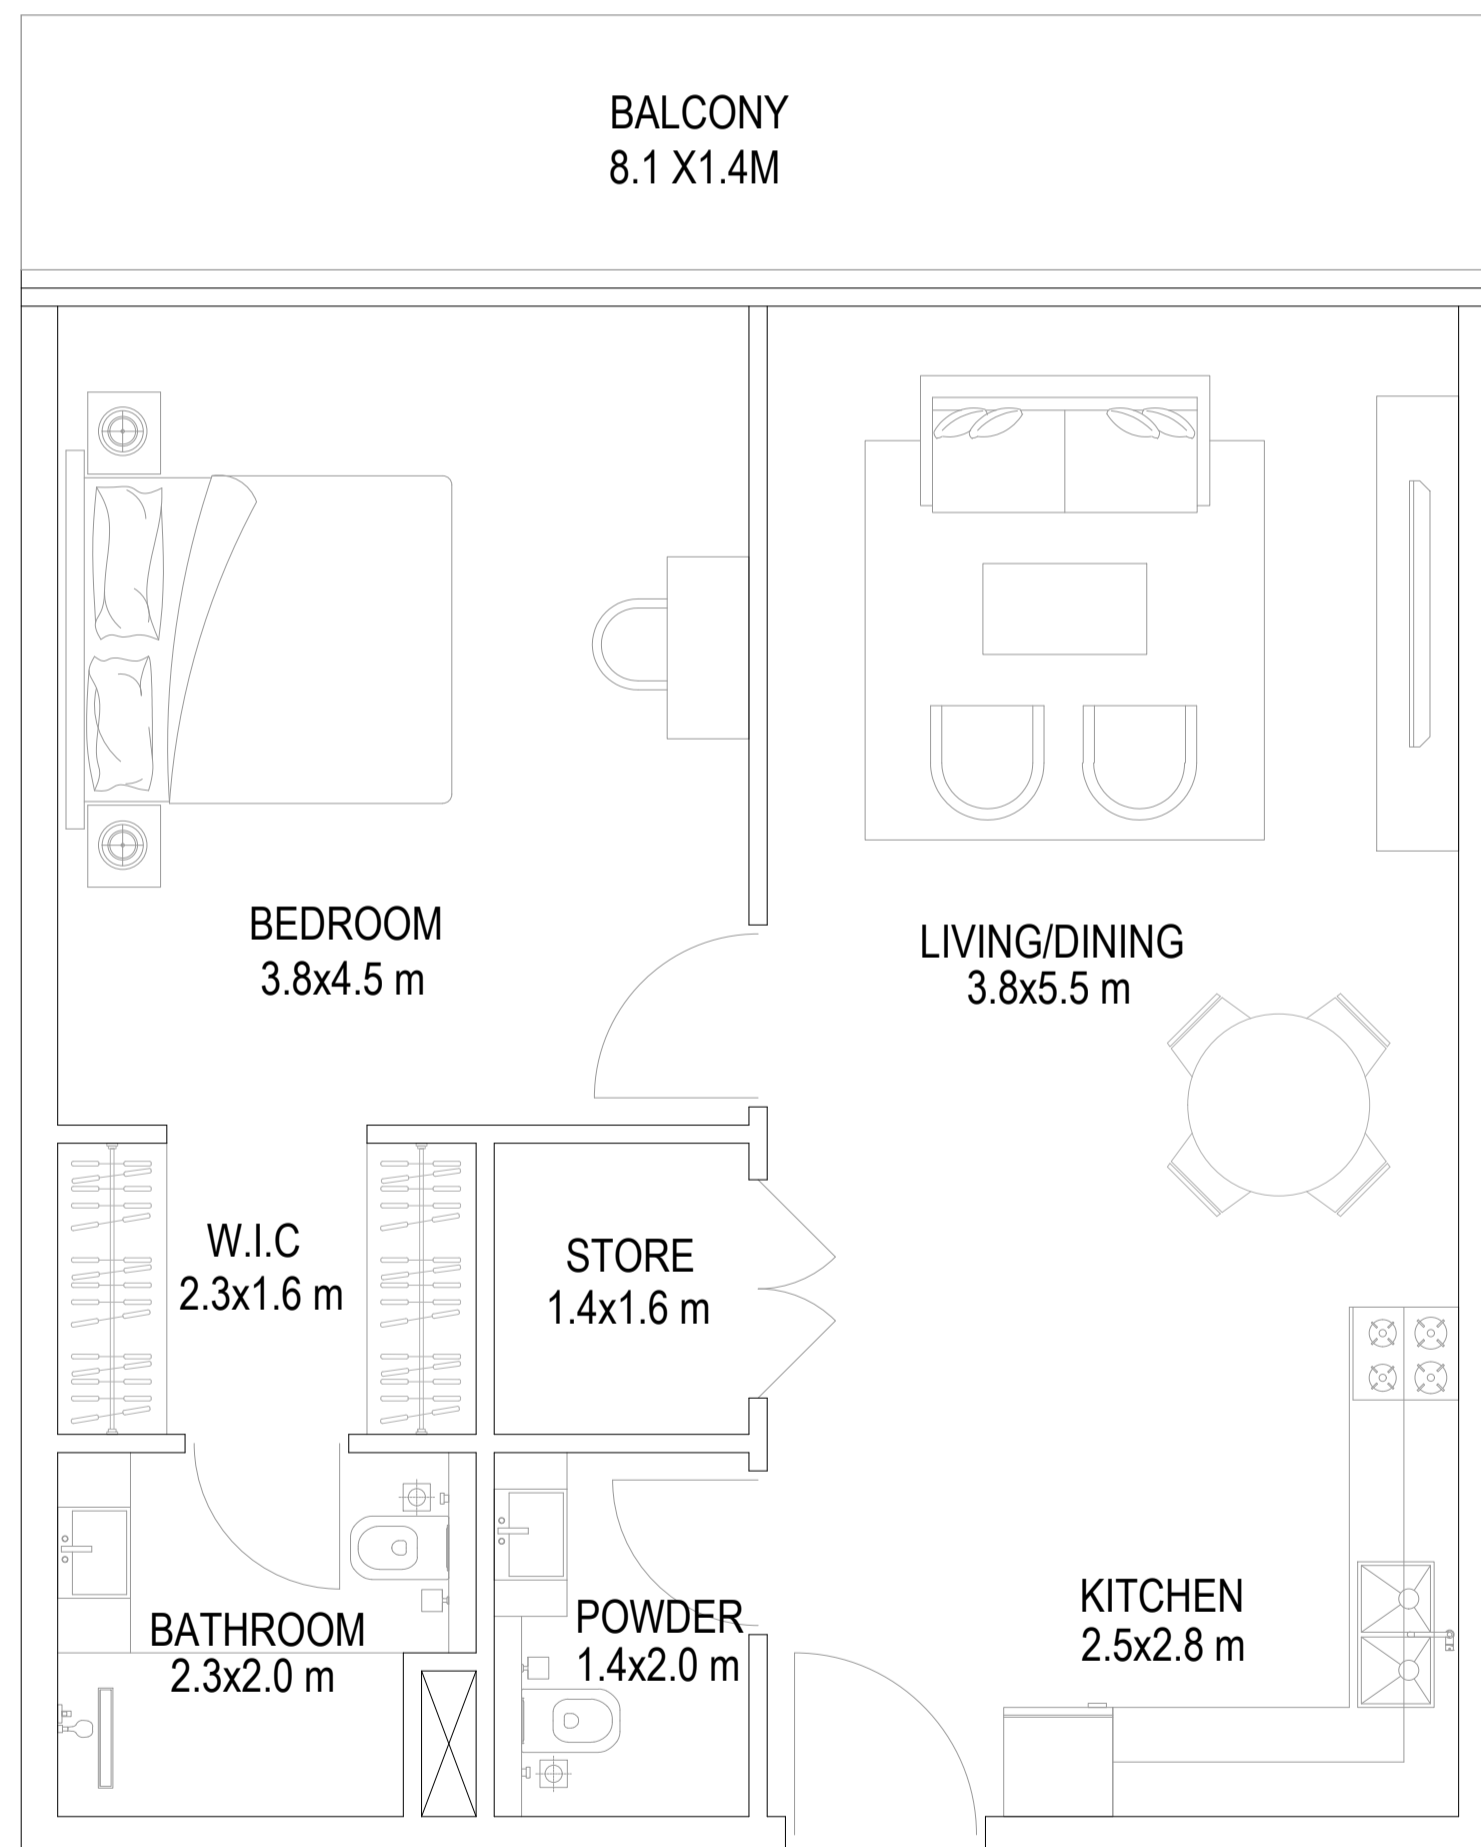

1 BHK - a (SUITE SIZE 69.0 SQ.M + BALCONY 11.34 SQ.M)
742 SQ.FT 122.06 SQ.FT

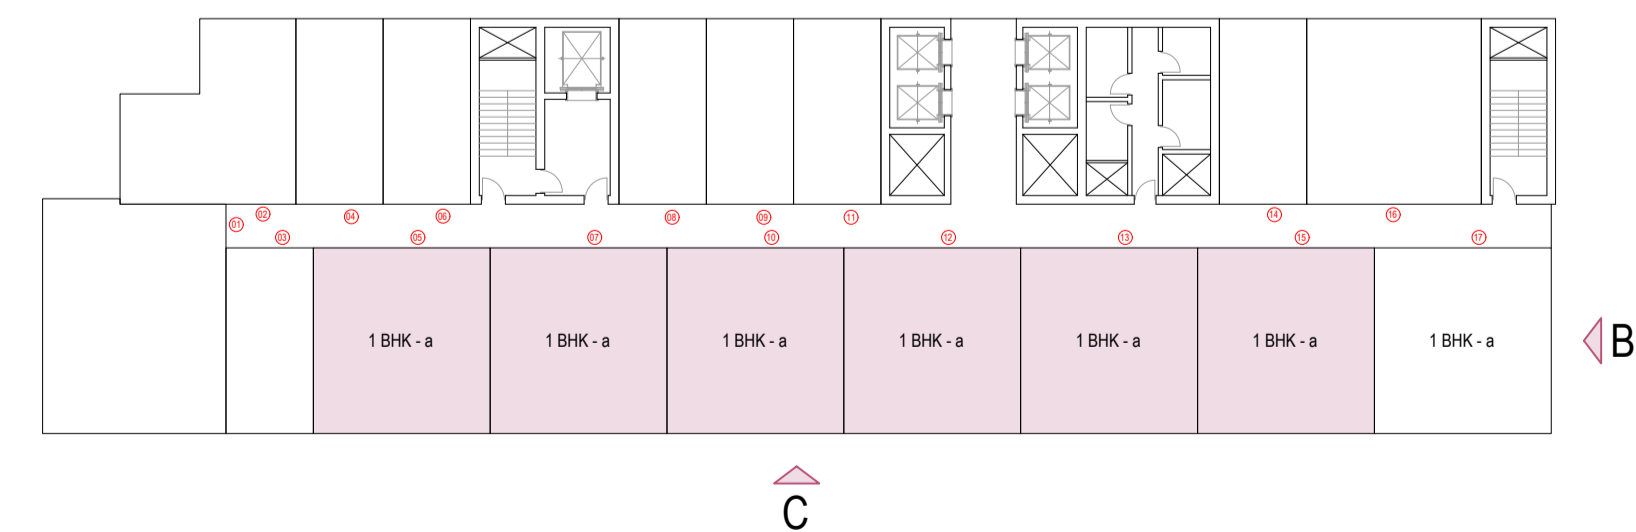

NO.	DATE	DESCRIPTION	APPR.
REVISIONS			

DO NOT SCALE DRAWINGS. FOLLOW WRITTEN DIMENSIONS

OWNER OF TITLE

MOSAIC PROPERTIES SPV LTD


JOB TITLE

PROPOSED G+3P+19+R
RESIDENTIAL BUILDING
PLOT NO. 6820126
AL HEBIAH FOURTH, DUBAI, UAE

DRAWING TITLE

DATE: MAY 2024 DRAWN BY: ABDULAZIZ

SCALE: 1:50 CHECKED BY: ABDULAZIZ

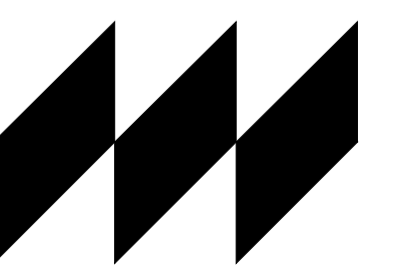

MODEL

ARCHITECTS | ENGINEERS | PROJECT MANAGERS
P.O. Box 21099, Dubai, U.A.E. T: +971 4 3206625 F: +971 4 3206624
E: contact@model.ae W: www.model.ae



DRG. NO.	REV. NO.	JOB NO.
A-6th A7	R-00	E-AR-023-24

THIS IS THE SOLE AND EXCLUSIVE PROPERTY OF MODEL ENGG. CONSULTANTS, DUBAI. IT SHOULD NOT BE COPIED, REPRODUCED, OR DUPLICATED IN ANY FORM OR BY ANY MEANS WITHOUT THE PRIOR EXPRESS WRITTEN PERMISSION FROM MODEL ENGG. CONSULTANTS, DUBAI. THIS DRAWING SHOULD NOT BE PASSED ON TO ANY OTHER PERSON OR USED FOR PURPOSES OTHER THAN THOSE INTENDED AND AGREED.


LOCATION MAP

NOTES


UNIT NO. 17
6TH TO 7TH FLOOR

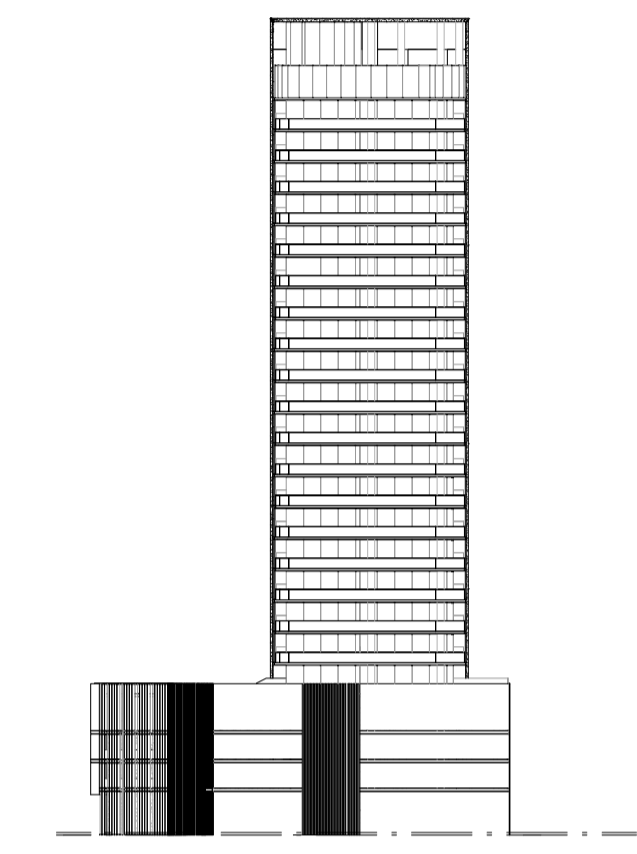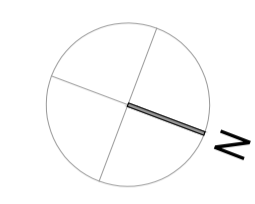


ELEVATION B

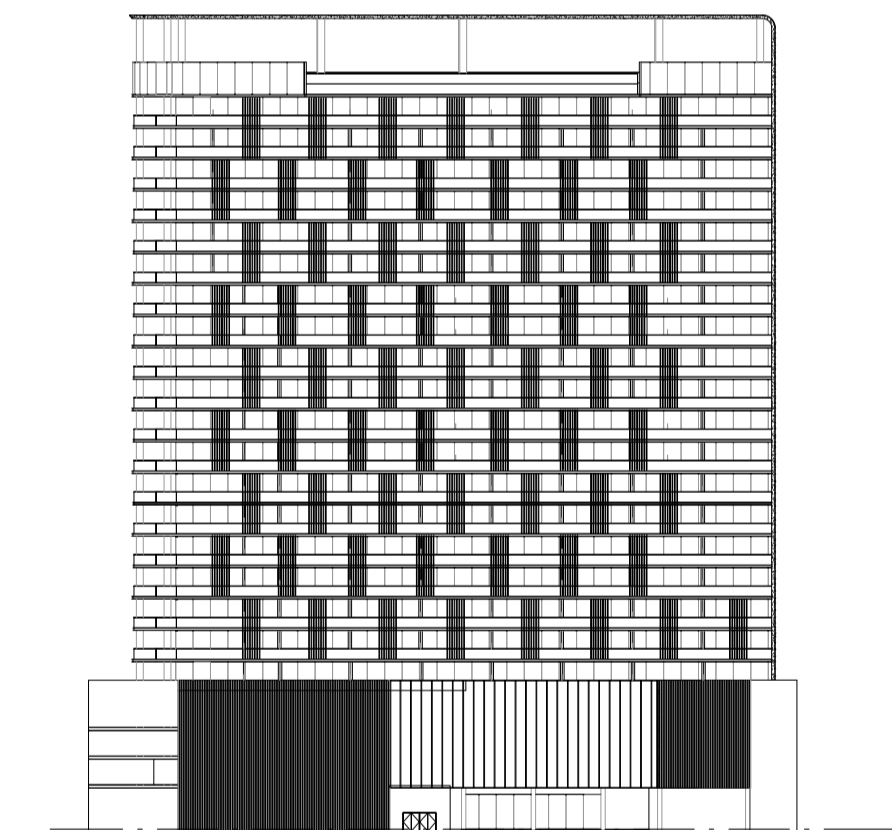

ELEVATION C

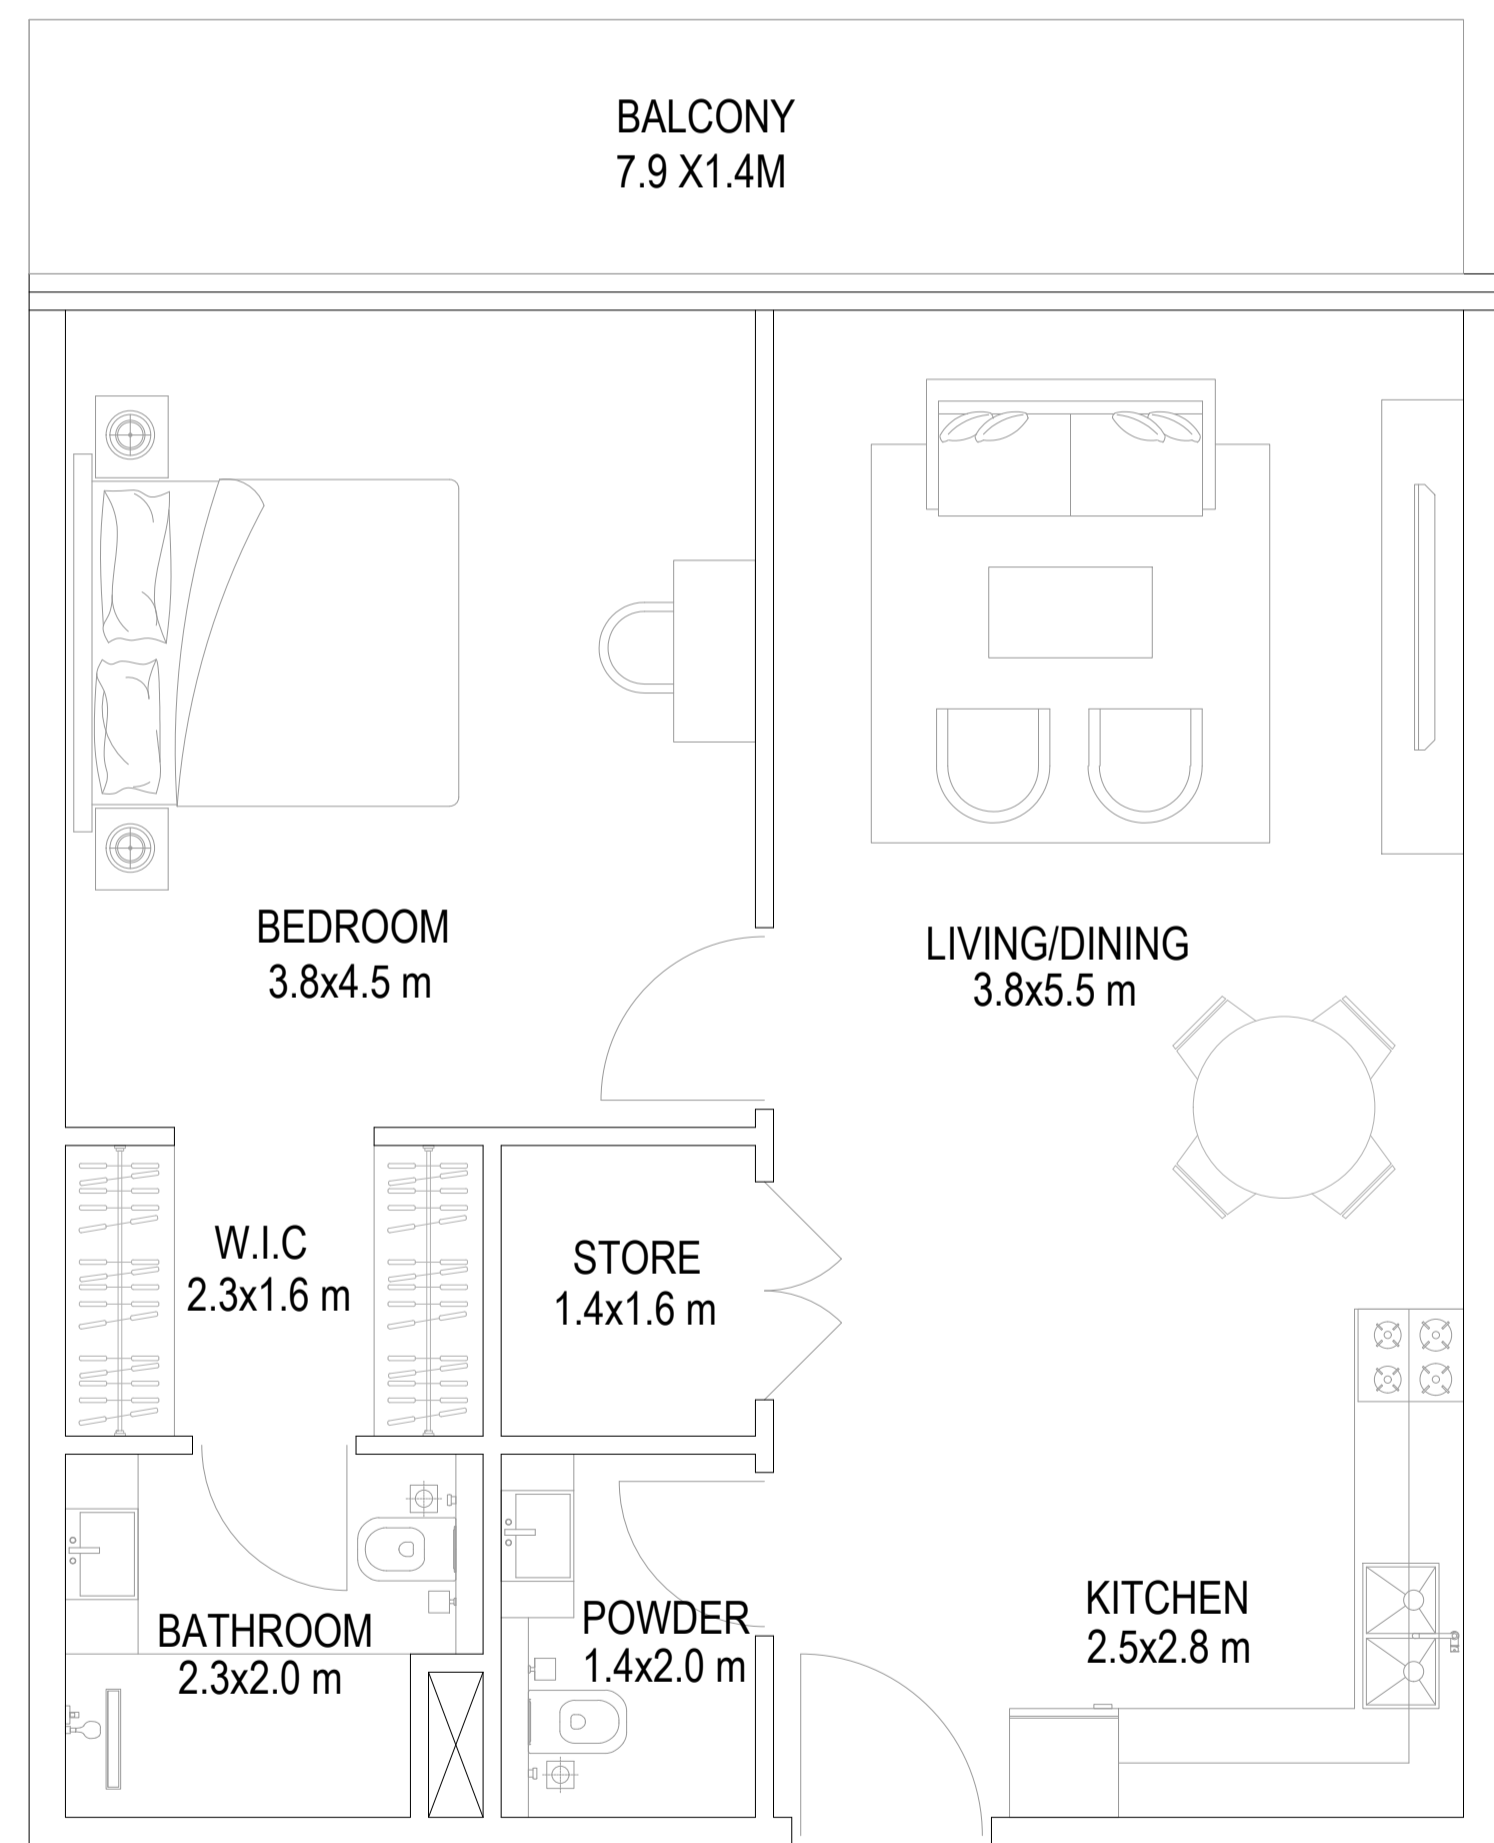

1 BHK - a (SUITE SIZE 69.0 SQ.M + BALCONY 11.0 SQ.M)
742 SQ.FT 119 SQ.FT

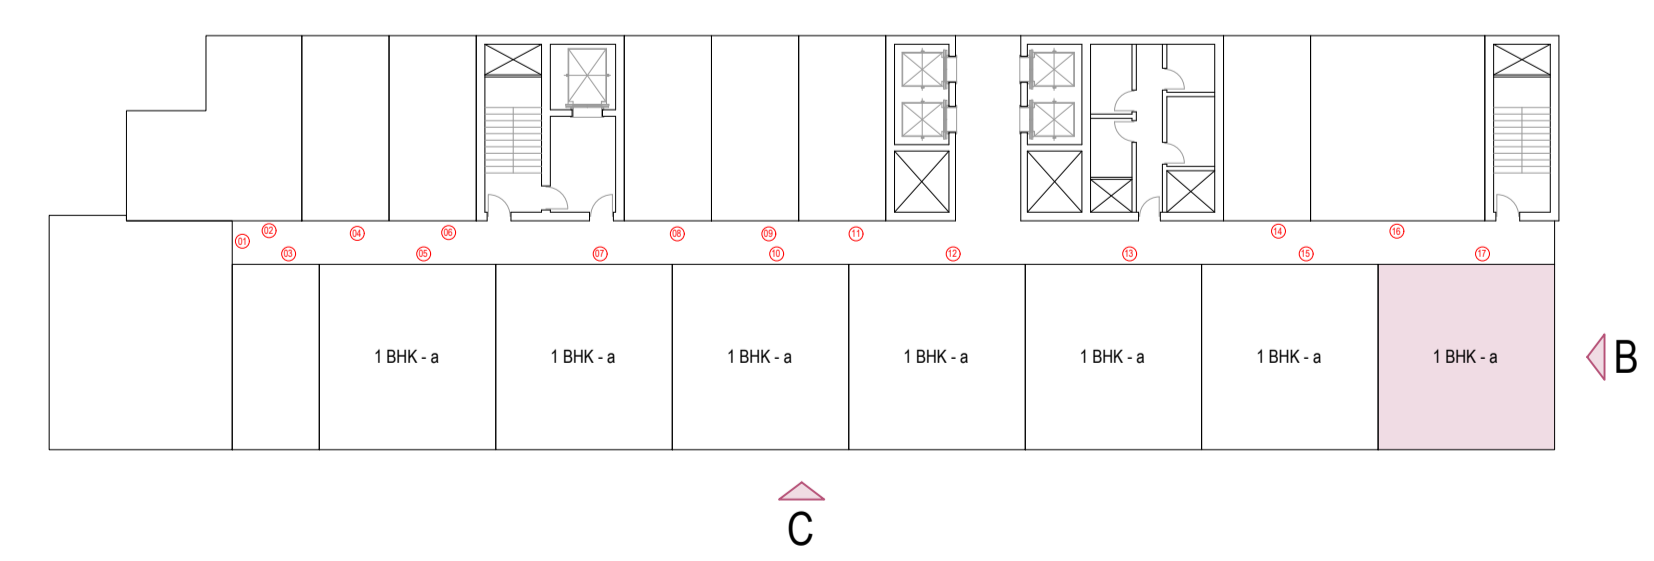

NO.	DATE	DESCRIPTION	APPR.
REVISIONS			

DO NOT SCALE DRAWINGS. FOLLOW WRITTEN DIMENSIONS

OWNER OF TITLE


MOSAIC PROPERTIES SPV LTD

JOB TITLE

PROPOSED G+3P+19+R
RESIDENTIAL BUILDING
PLOT NO. 6820126
AL HEBIAH FOURTH, DUBAI, UAE

DRAWING TITLE

DATE:	MAY 2024	DRAWN BY:	ABDULAZIZ
SCALE:	1:50	CHECKED BY:	ABDULAZIZ

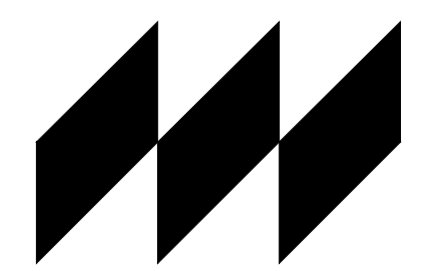

MODEL


ARCHITECTS | ENGINEERS | PROJECT MANAGERS
P.O. Box 21095, Dubai, U.A.E. T: +971 4 3206625 F: +971 4 3206624
E: contact@model.com W: www.model.com

DRG. NO.	REV. NO.	JOB NO.
A-6th A8	R-00	E-AR-023-24


THIS IS THE SOLE AND EXCLUSIVE PROPERTY OF MODEL ENGG. CONSULTANTS, DUBAI. IT SHOULD NOT BE COPIED, REPRODUCED, OR DUPLICATED IN ANY FORM OR BY ANY MEANS WITHOUT THE PRIOR EXPRESS WRITTEN PERMISSION FROM MODEL ENGG. CONSULTANTS, DUBAI. THIS DRAWING SHOULD NOT BE PASSED ON TO ANY OTHER PERSON OR USED FOR PURPOSES OTHER THAN THOSE INTENDED AND AGREED.

LOCATION MAP


UNIT NO. 01
6TH TO 7TH FLOOR

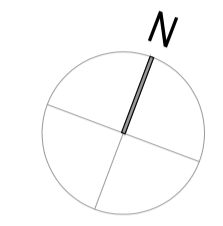



NOTES

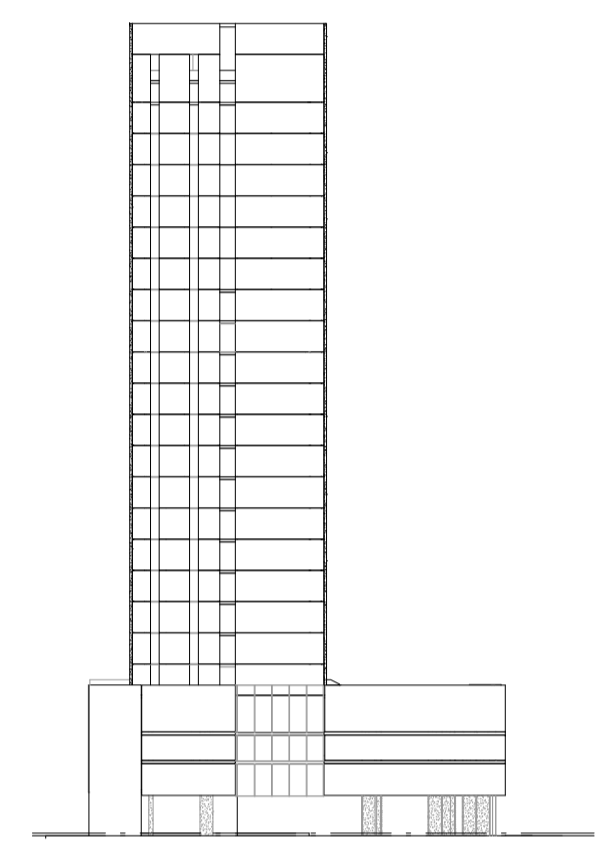

ELEVATION D

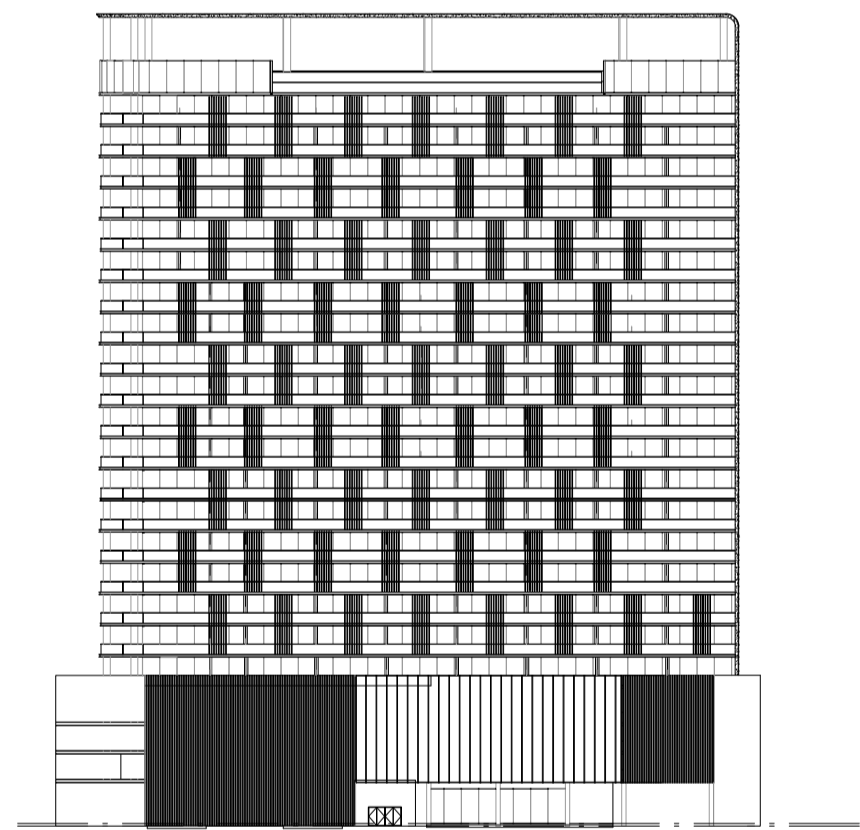

ELEVATION C

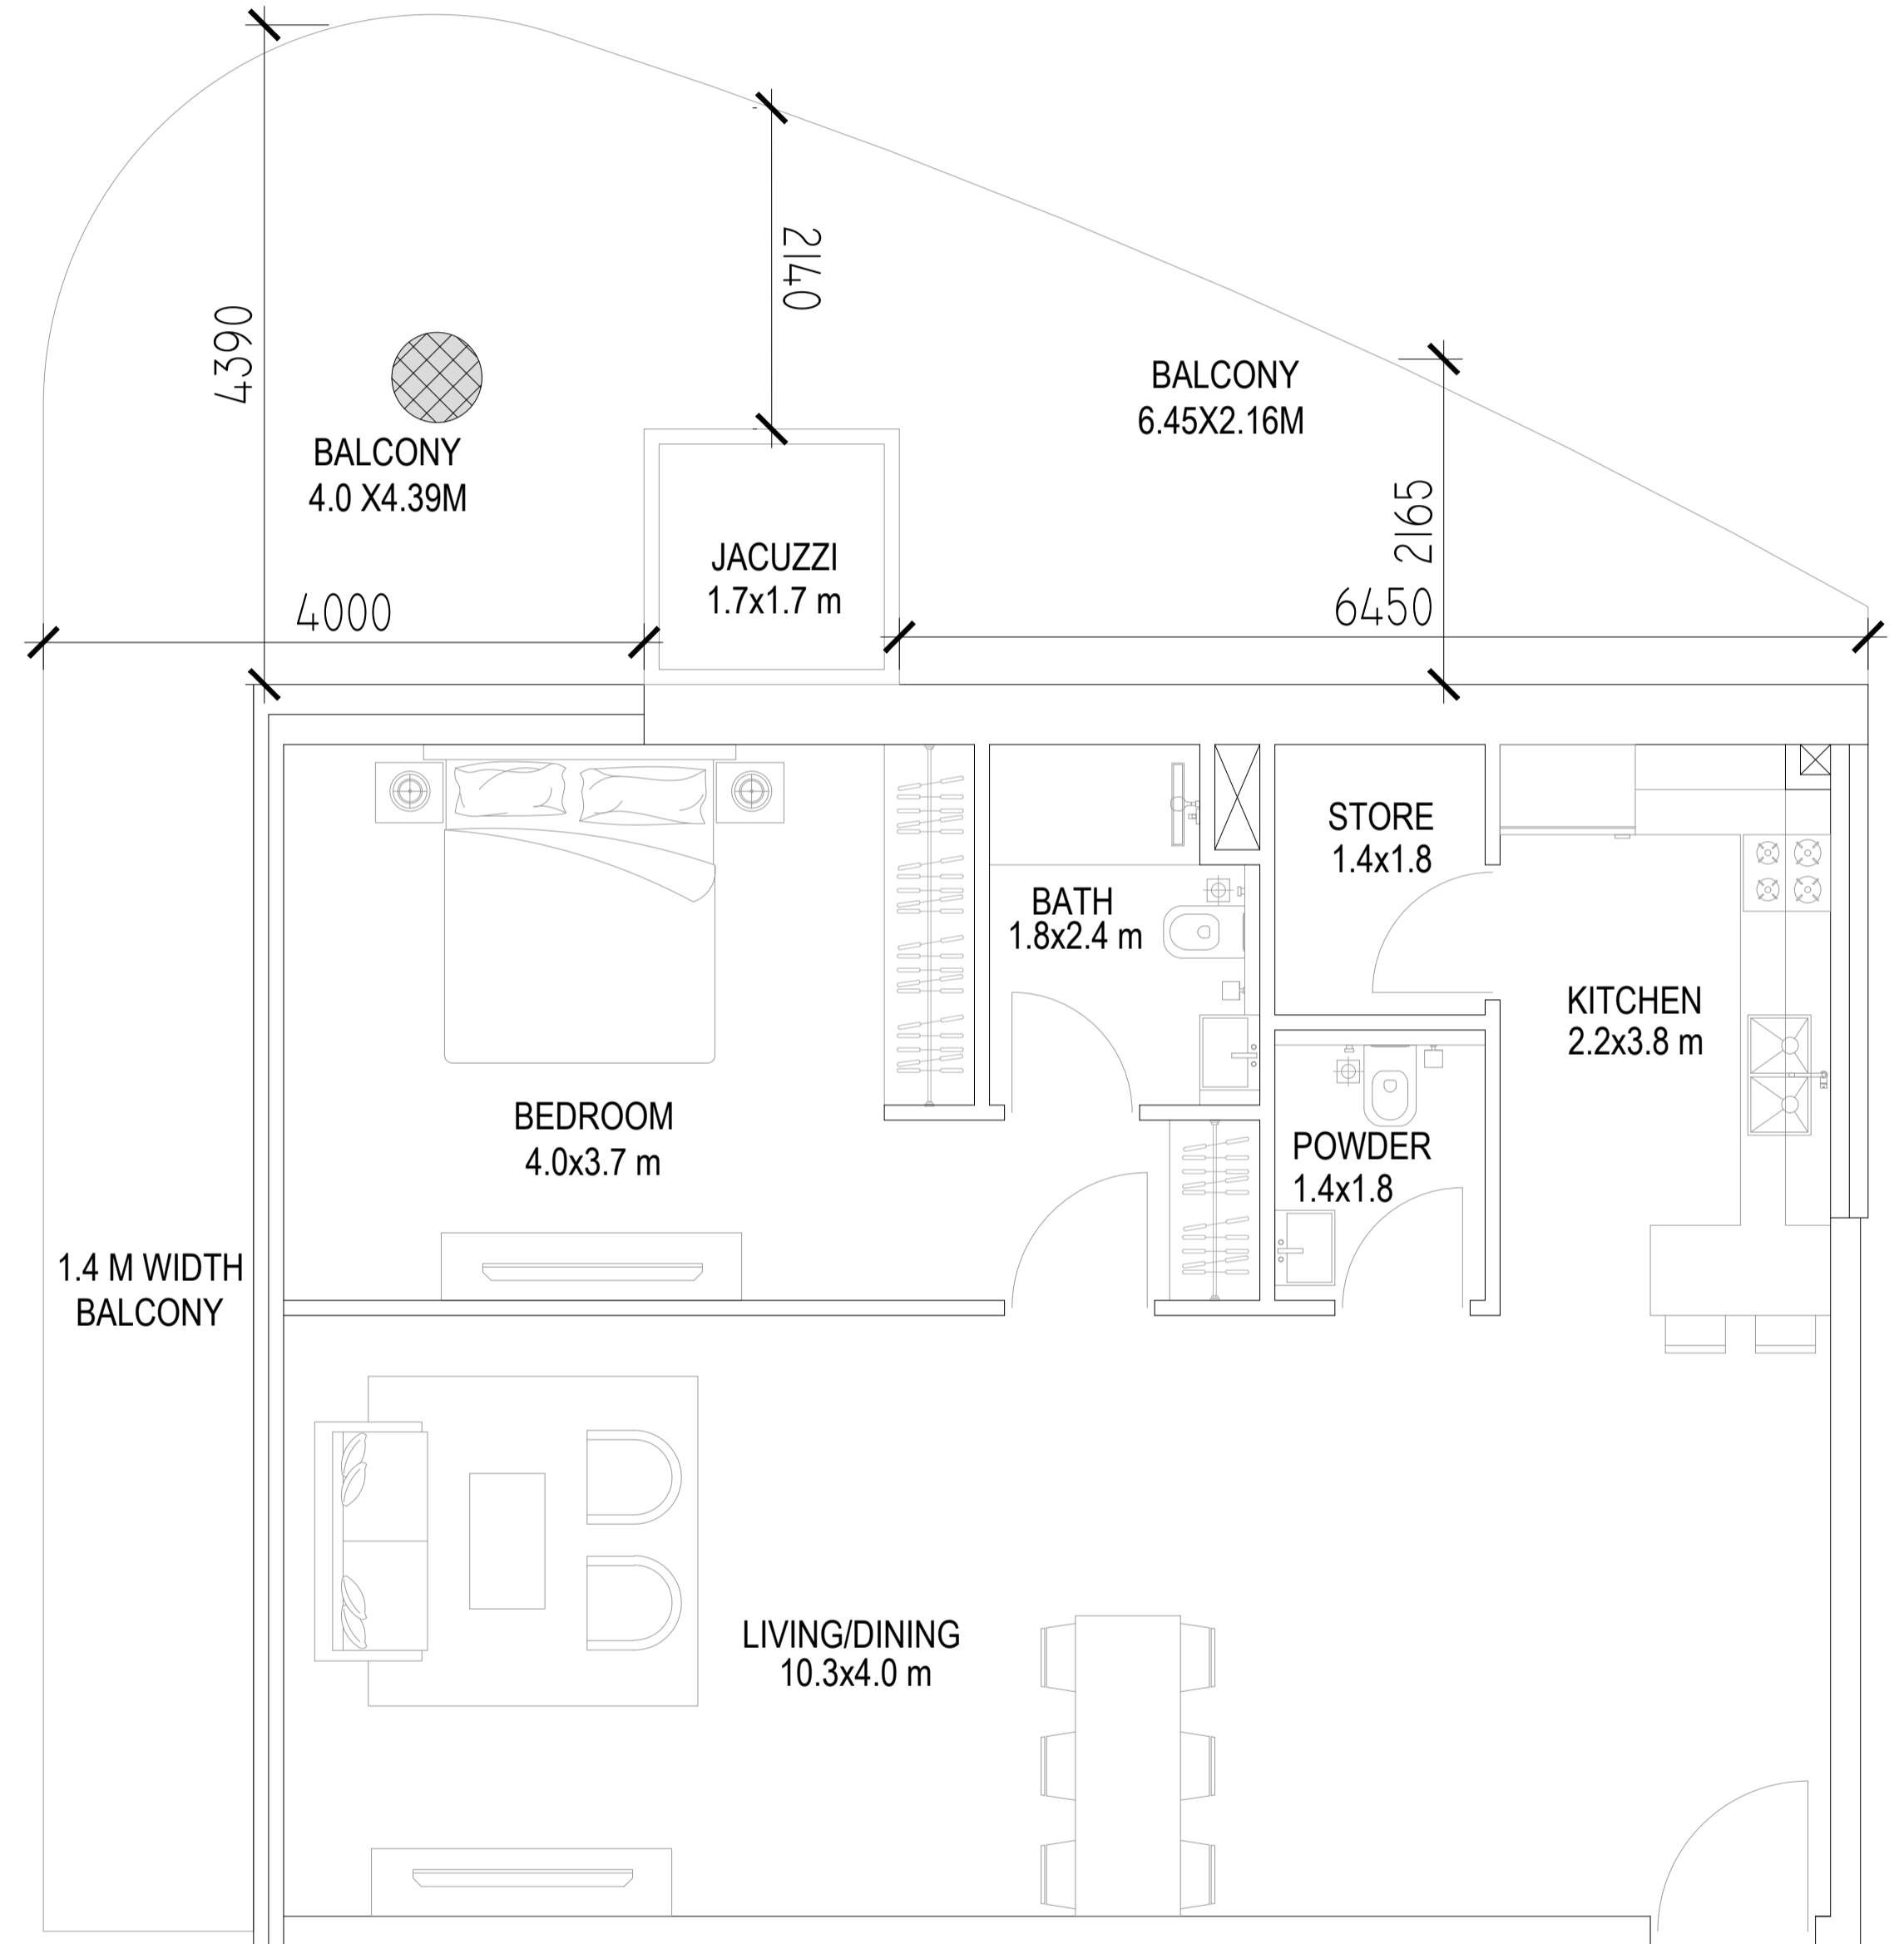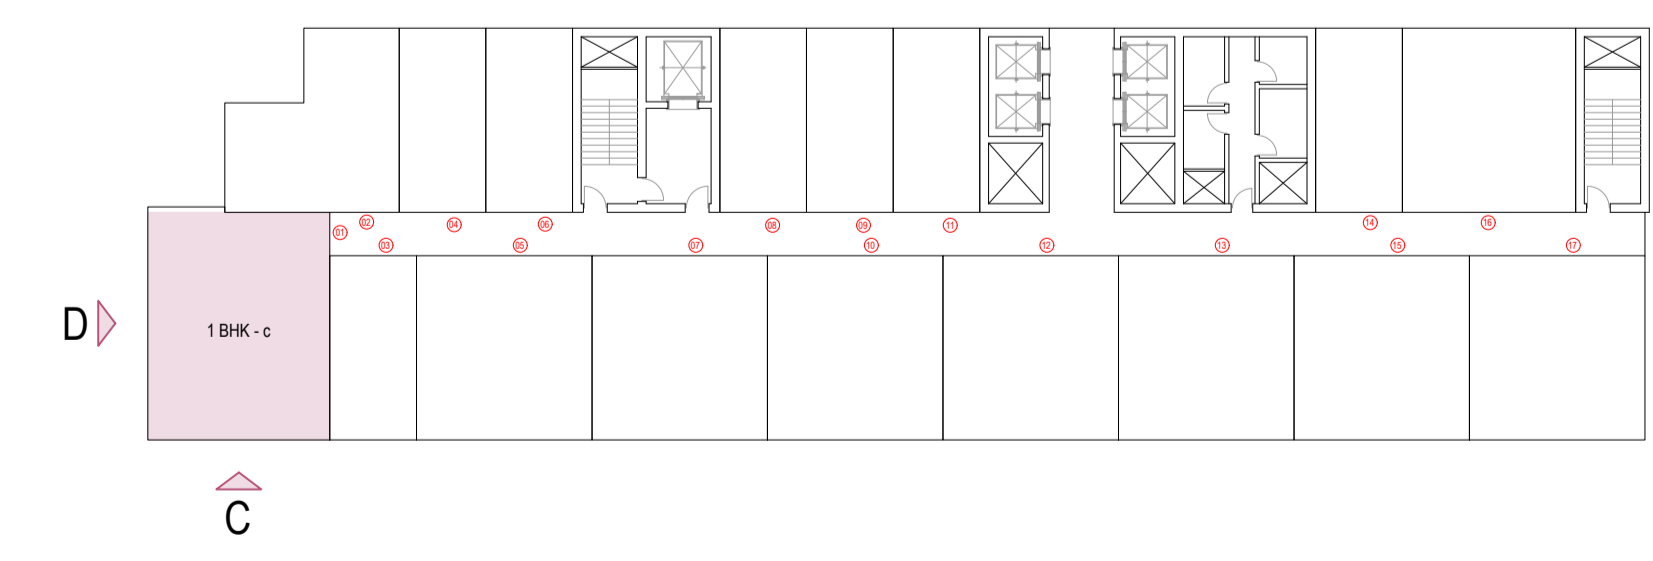

1 BHK - c (SUITE SIZE 88.0 SQ.M + BALCONY 48.0 SQ.M)
947 SQ.FT 517 SQ.FT

NO.	DATE	DESCRIPTION	APPR.
REVISIONS			

DO NOT SCALE DRAWINGS. FOLLOW WRITTEN DIMENSIONS

OWNER OF TITLE


MOSAIC PROPERTIES SPV LTD

JOB TITLE

PROPOSED G+3P+19+R
RESIDENTIAL BUILDING
PLOT NO. 6820126
AL HEBIAH FOURTH, DUBAI, UAE

DRAWING TITLE

DATE:	MAY 2024	DRAWN BY:	ABDULAZIZ
SCALE:	1:50	CHECKED BY:	ABDULAZIZ

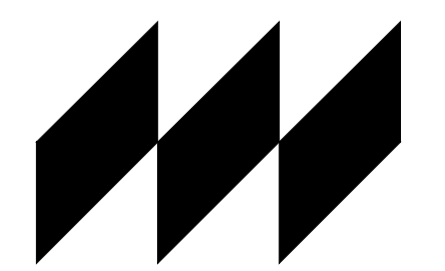

MODEL


ARCHITECTS | ENGINEERS | PROJECT MANAGERS
P.O. Box 20395, Dubai, U.A.E. T: +971 4 3206625, F: +971 4 3206624
E: contact@model.com W: www.model.com

DRG. NO.	REV. NO.	JOB NO.
A-6th A9	R-00	E-AR-023-24


THIS IS THE SOLE AND EXCLUSIVE PROPERTY OF MODEL ENGG. CONSULTANTS, DUBAI. IT SHOULD NOT BE COPIED, REPRODUCED, OR DUPLICATED IN ANY FORM OR BY ANY MEANS WITHOUT THE PRIOR EXPRESS WRITTEN PERMISSION FROM MODEL ENGG. CONSULTANTS, DUBAI. THIS DRAWING SHOULD NOT BE PASSED ON TO ANY OTHER PERSON OR USED FOR PURPOSES OTHER THAN THOSE INTENDED AND AGREED.

LOCATION MAP


UNIT NO. 02
6TH TO 7TH FLOOR

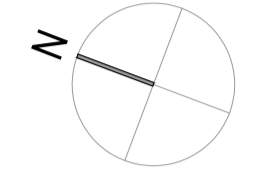



NOTES

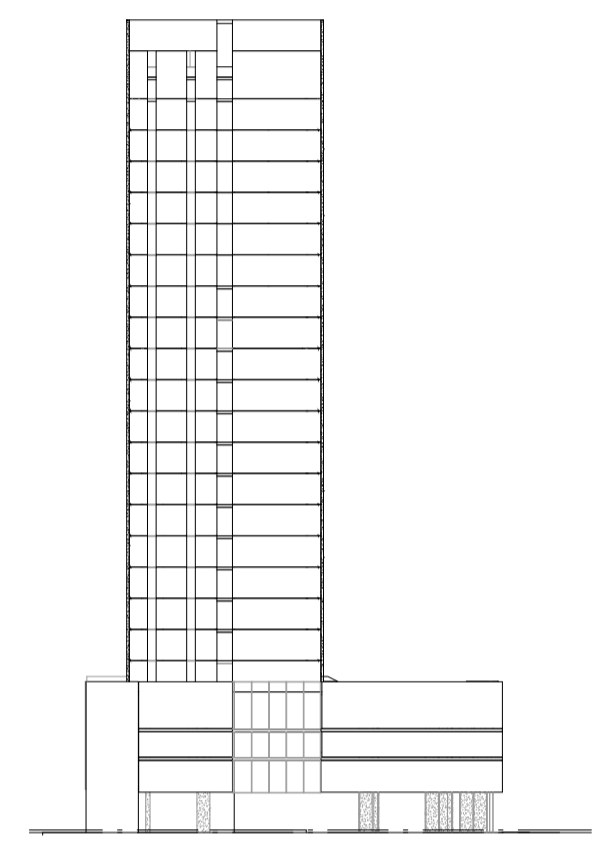

ELEVATION D

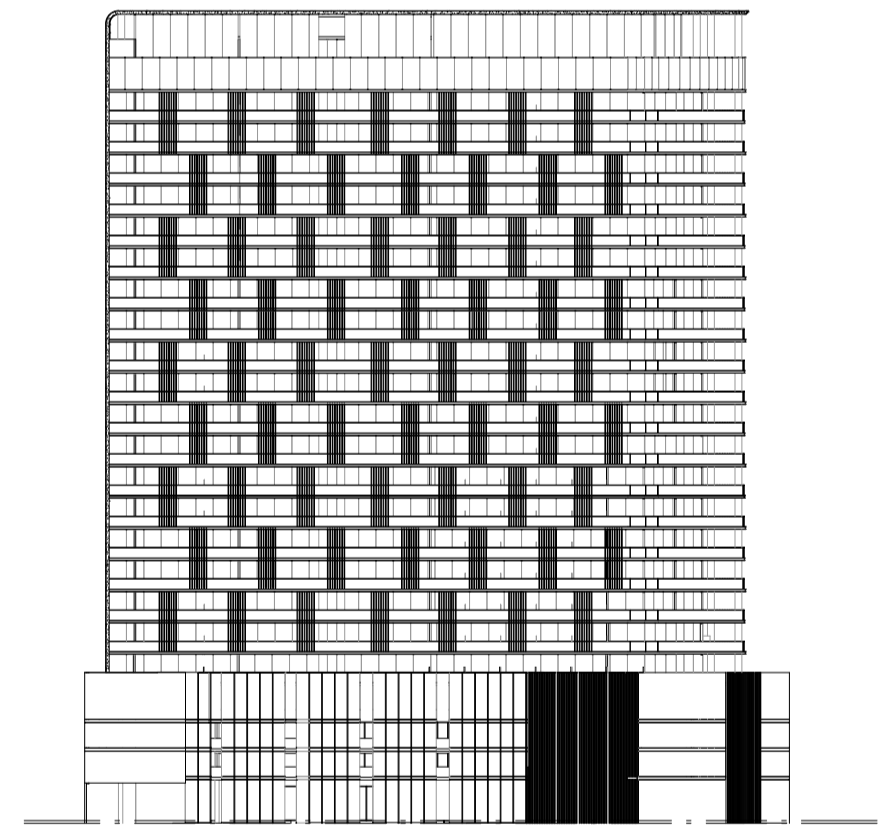

ELEVATION A

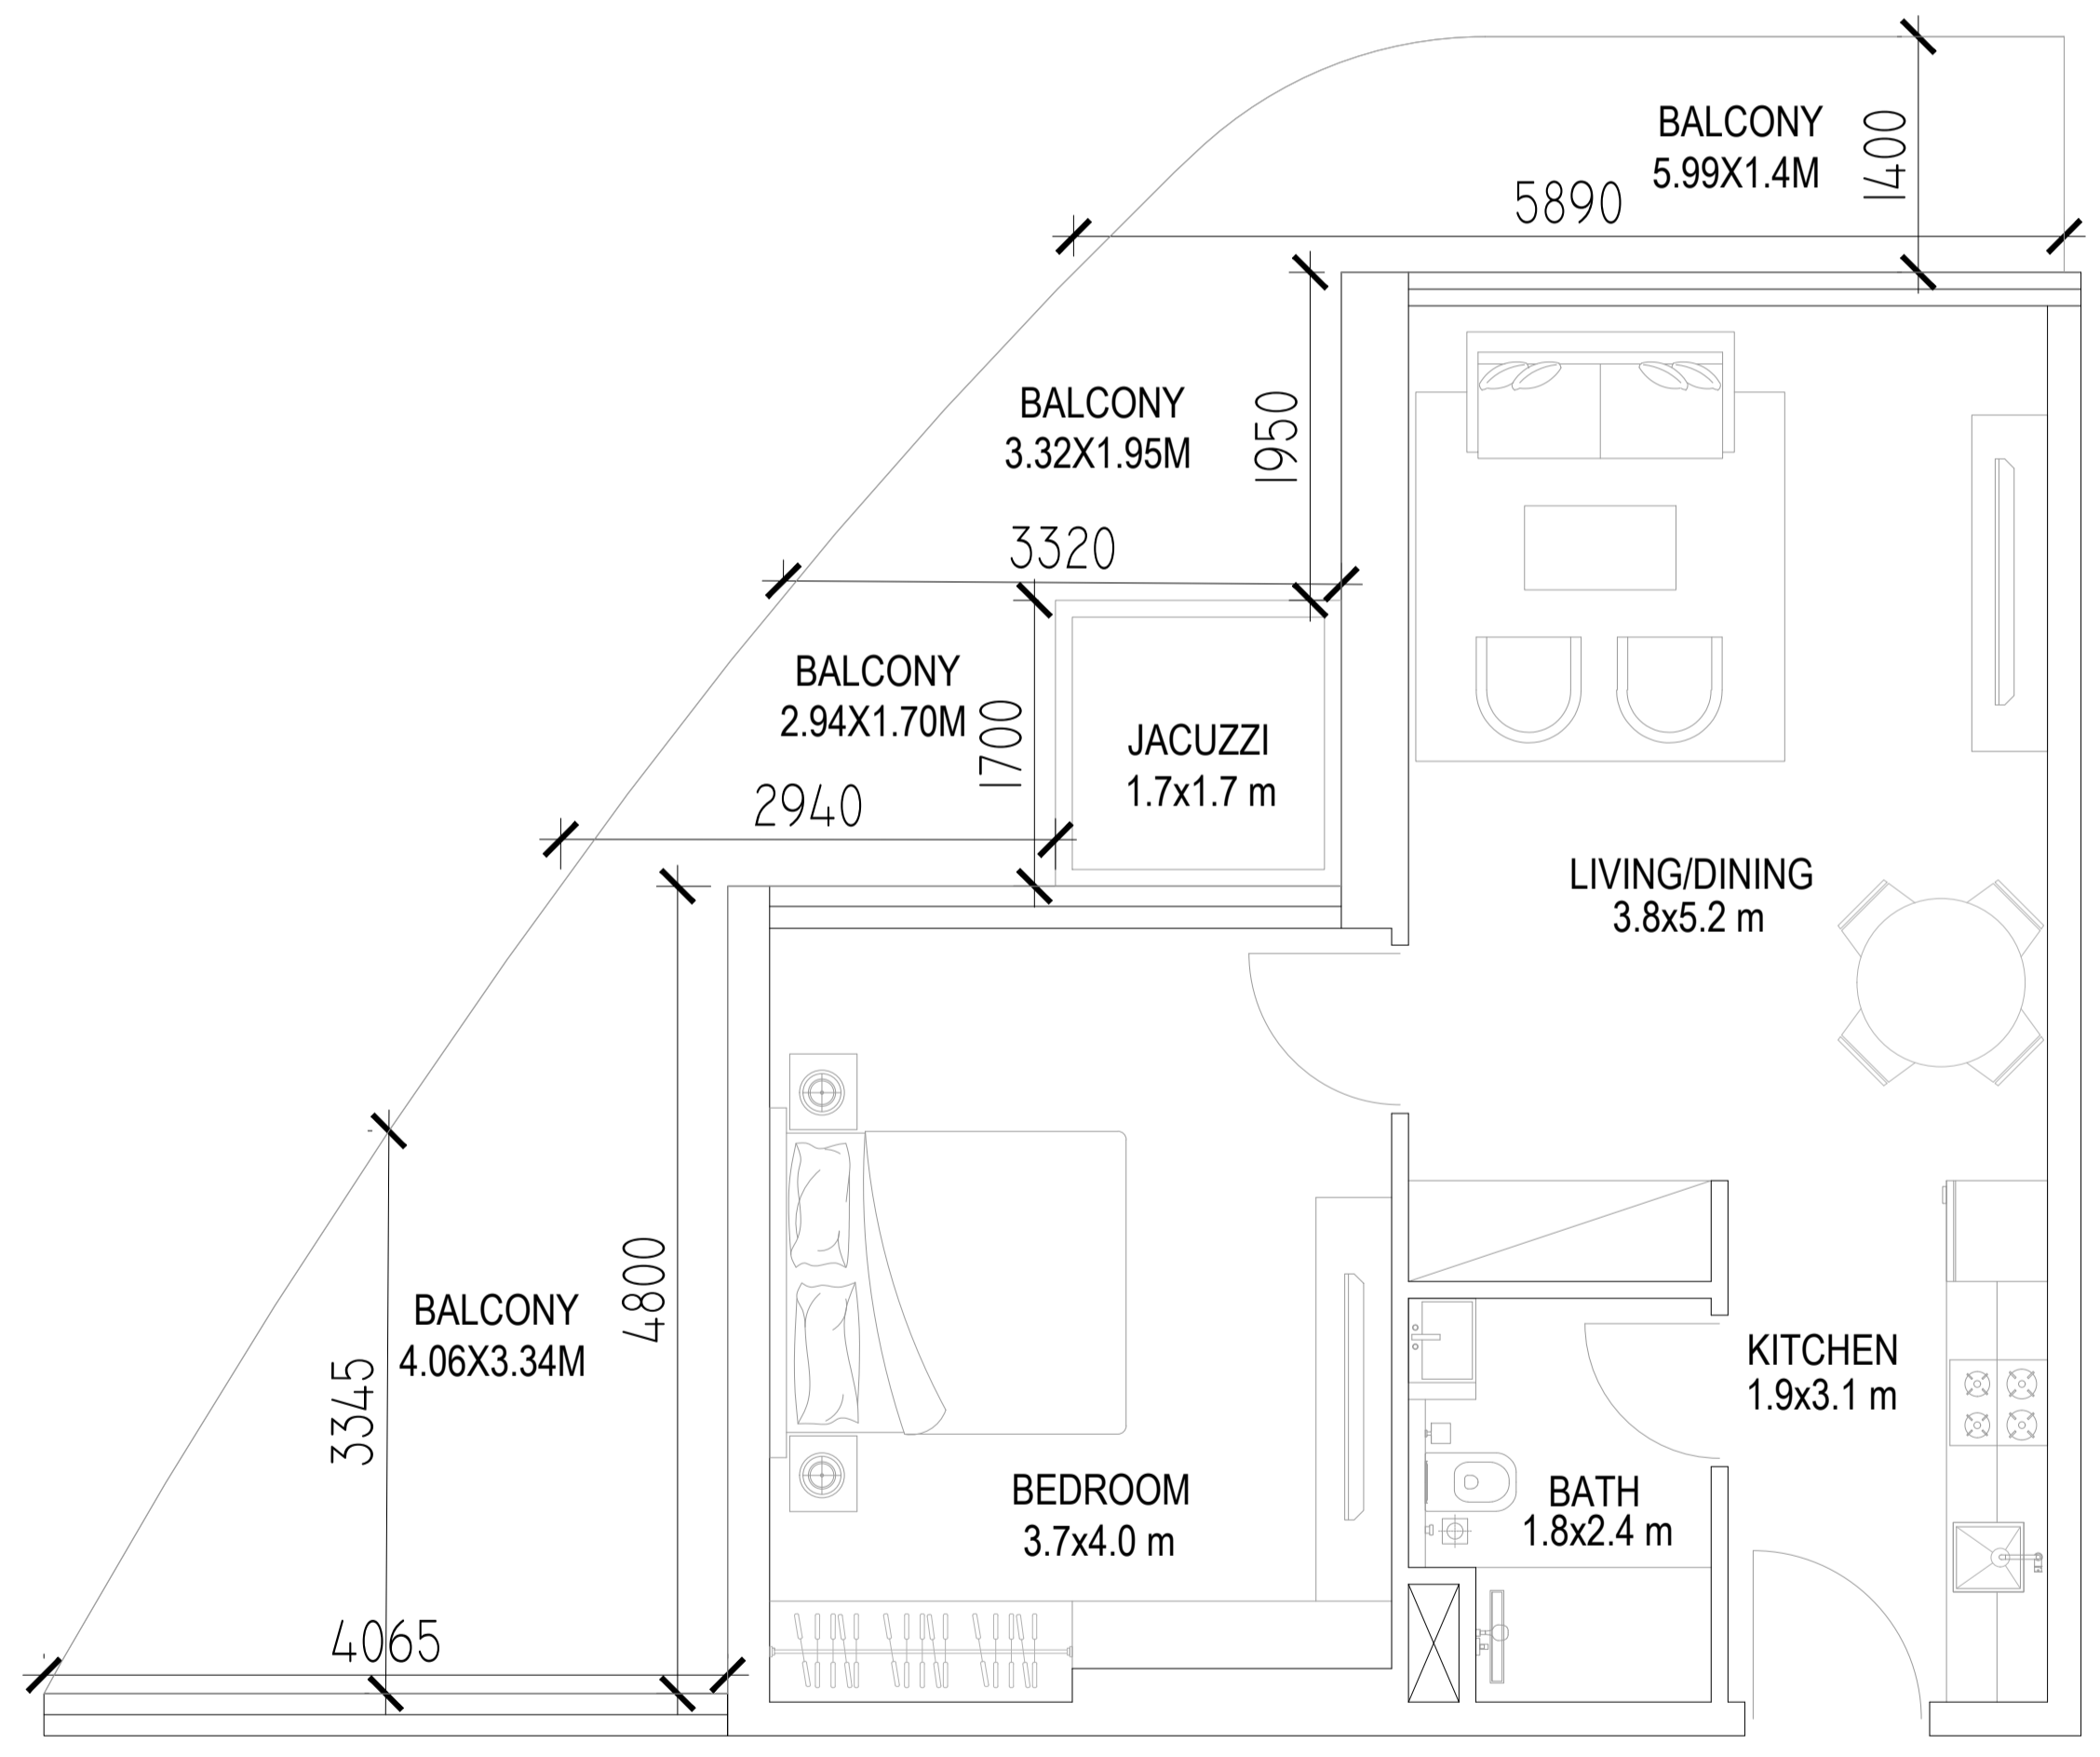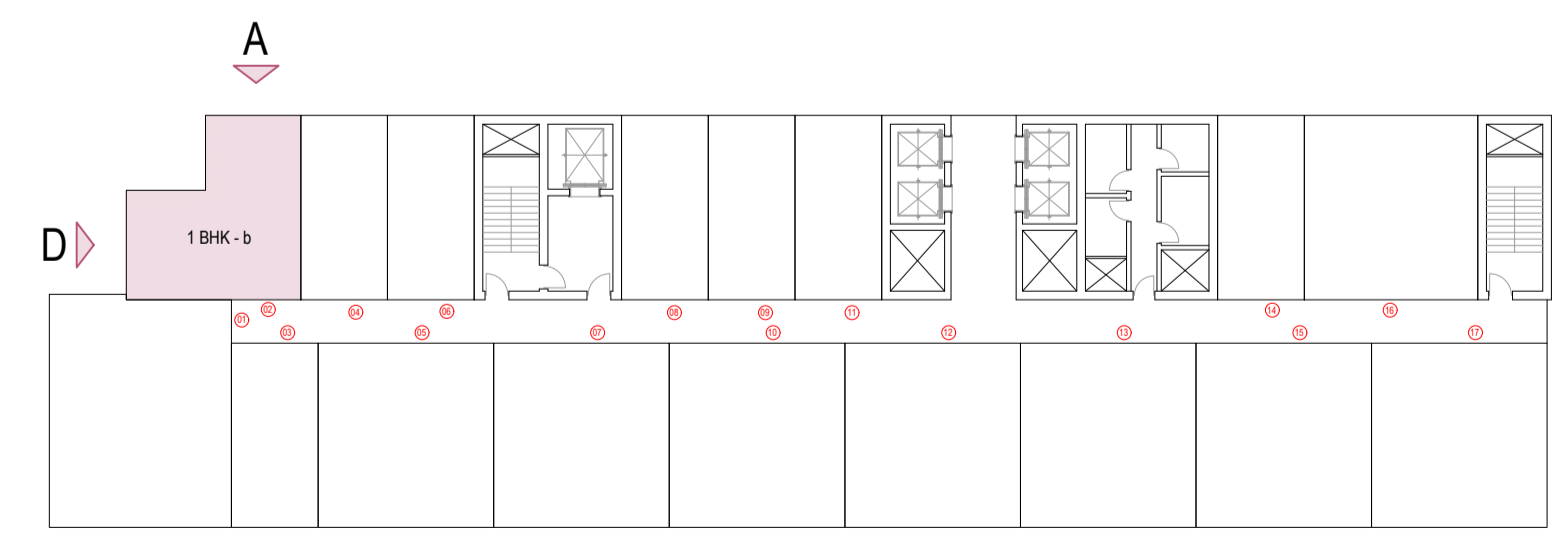

1 BHK - b (SUITE SIZE 55.0 SQ.M + BALCONY 31.24 SQ.M)
592 SQ.FT 336.3 SQ.FT

NO.	DATE	DESCRIPTION	APPR.
REVISIONS			

DO NOT SCALE DRAWINGS. FOLLOW WRITTEN DIMENSIONS

OWNER OF TITLE


MOSAIC PROPERTIES SPV LTD

JOB TITLE

PROPOSED G+3P+19+R
RESIDENTIAL BUILDING
PLOT NO. 6820126
AL HEBIAH FOURTH, DUBAI, UAE

DRAWING TITLE

DATE:	MAY 2024	DRAWN BY:	ABDULAZIZ
SCALE:	1:50	CHECKED BY:	ABDULAZIZ

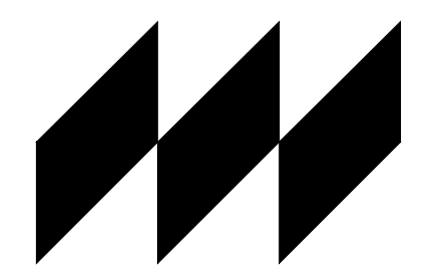

MODEL


ARCHITECTS | ENGINEERS | PROJECT MANAGERS
P.O. Box 21095, Dubai, U.A.E. T: +971 4 3206625, F: +971 4 3206624
E: contact@model.ae W: www.model.ae

DRG. NO.	REV. NO.	JOB NO.
A-6th A10	R-00	E-AR-023-24


THIS IS THE SOLE AND EXCLUSIVE PROPERTY OF MODEL ENGG. CONSULTANTS, DUBAI. IT SHOULD NOT BE COPIED, REPRODUCED, OR DUPLICATED IN ANY FORM OR BY ANY MEANS WITHOUT THE PRIOR EXPRESS WRITTEN PERMISSION FROM MODEL ENGG. CONSULTANTS, DUBAI. THIS DRAWING SHOULD NOT BE PASSED ON TO ANY OTHER PERSON OR USED FOR PURPOSES OTHER THAN THOSE INTENDED AND AGREED.

LOCATION MAP


UNIT NO. 04-09
6TH TO 7TH FLOOR

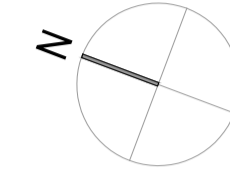


NOTES

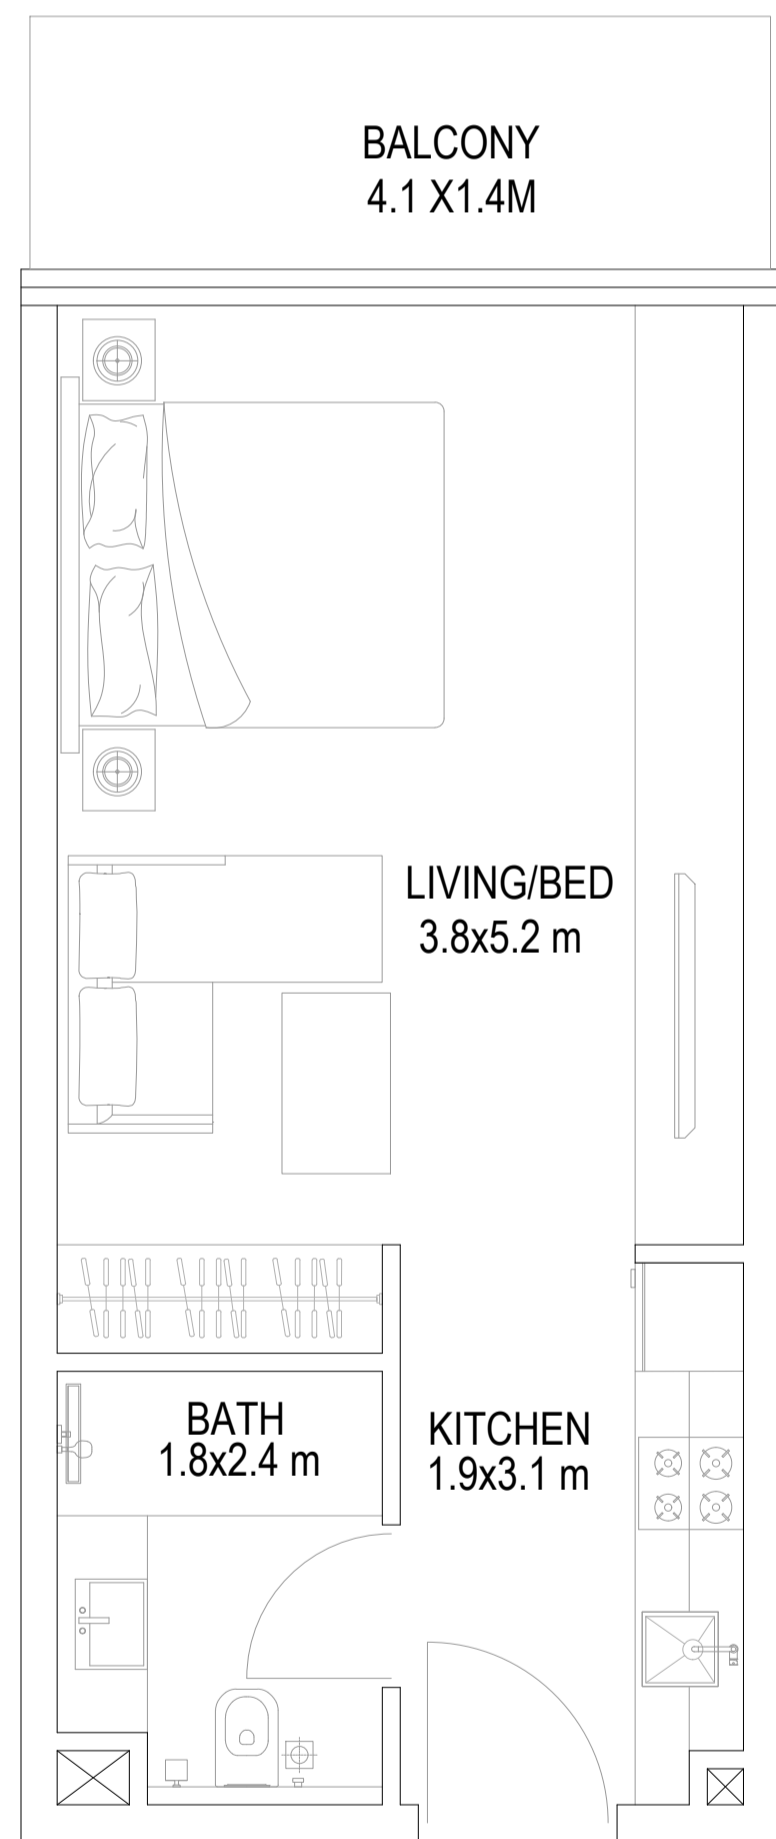

STUDIO (SUITE SIZE 35.0 SQ.M + BALCONY 5.74 SQ.M)
376 SQ.FT 61.8 SQ.FT

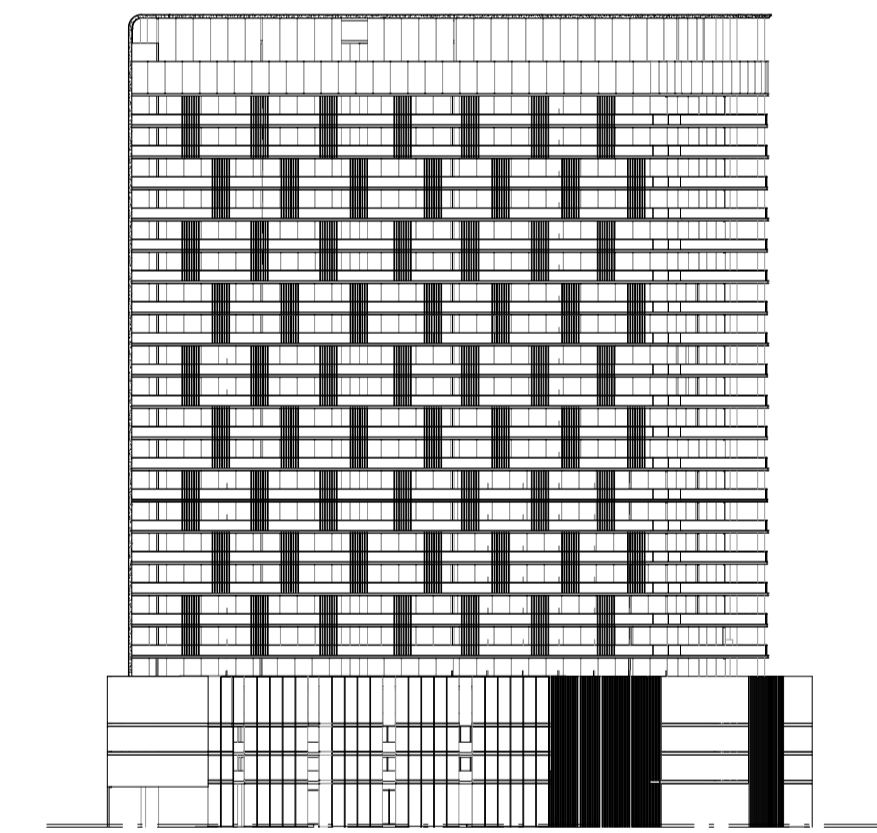

ELEVATION A

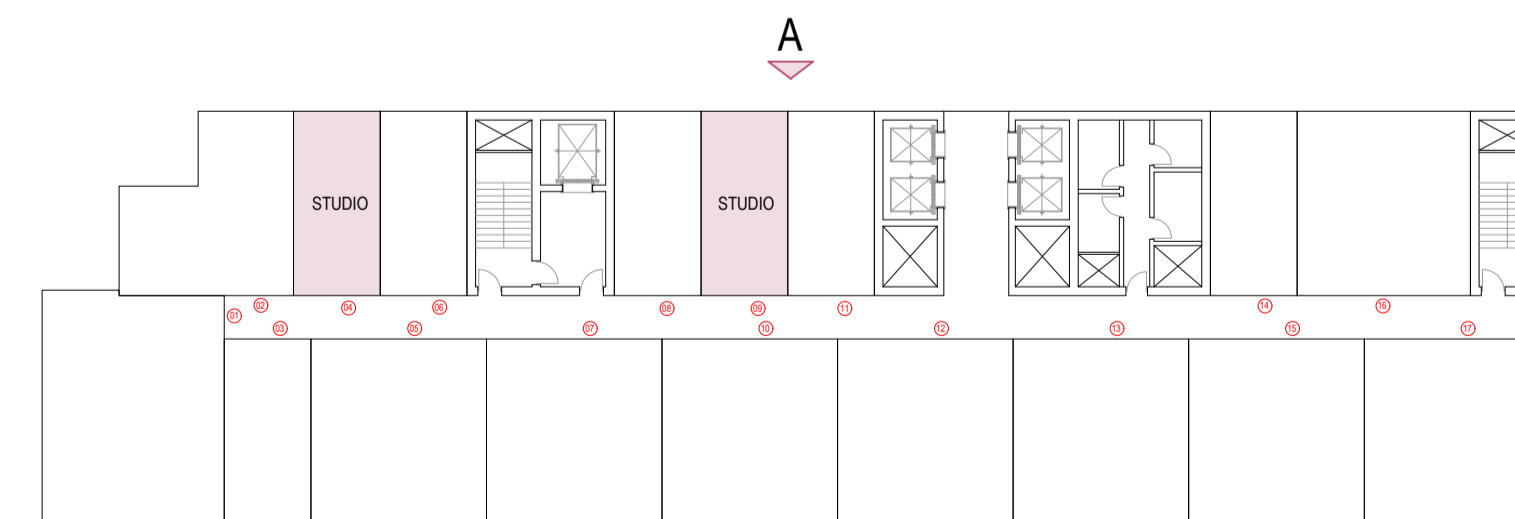

NO.	DATE	DESCRIPTION	APPR.
REVISIONS			

DO NOT SCALE DRAWINGS. FOLLOW WRITTEN DIMENSIONS

OWNER OF TITLE


MOSAIC PROPERTIES SPV LTD

JOB TITLE

PROPOSED G+3P+19+R
RESIDENTIAL BUILDING
PLOT NO. 6820126
AL HEBIAH FOURTH, DUBAI, UAE

DRAWING TITLE

DATE:	MAY 2024	DRAWN BY:	ABDULAZIZ
SCALE:	1:50	CHECKED BY:	ABDULAZIZ

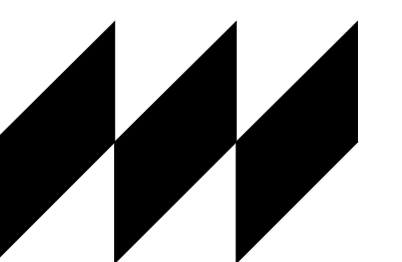

MODEL



ARCHITECTS | ENGINEERS | PROJECT MANAGERS
P.O. Box 21095, Dubai, U.A.E. T: +971 4 3206625 F: +971 4 3206624
E: contact@model.com W: www.model.ae

DRG. NO.	REV. NO.	JOB NO.
A-6th A11	R-00	E-AR-023-24


THIS IS THE SOLE AND EXCLUSIVE PROPERTY OF MODEL ENGG. CONSULTANTS, DUBAI. IT SHOULD NOT BE COPIED, REPRODUCED, OR DUPLICATED IN ANY FORM OR BY ANY MEANS WITHOUT THE PRIOR EXPRESS WRITTEN PERMISSION FROM MODEL ENGG. CONSULTANTS, DUBAI. THIS DRAWING SHOULD NOT BE PASSED ON TO ANY OTHER PERSON OR USED FOR PURPOSES OTHER THAN THOSE INTENDED AND AGREED.

LOCATION MAP


UNIT NO. 03
8TH TO 13TH FLOOR

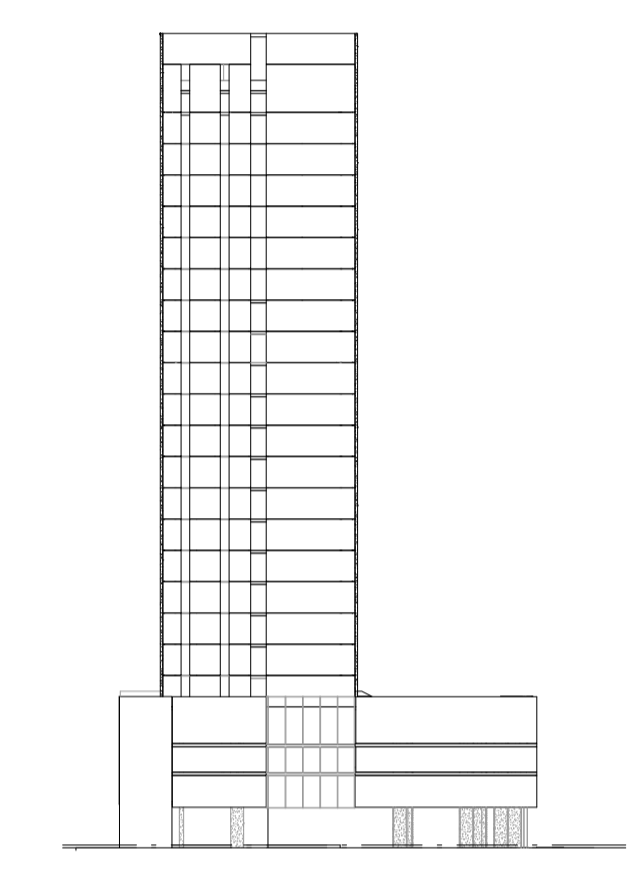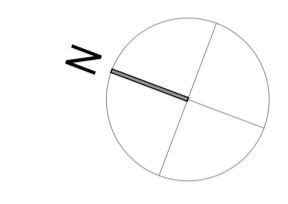


ELEVATION D

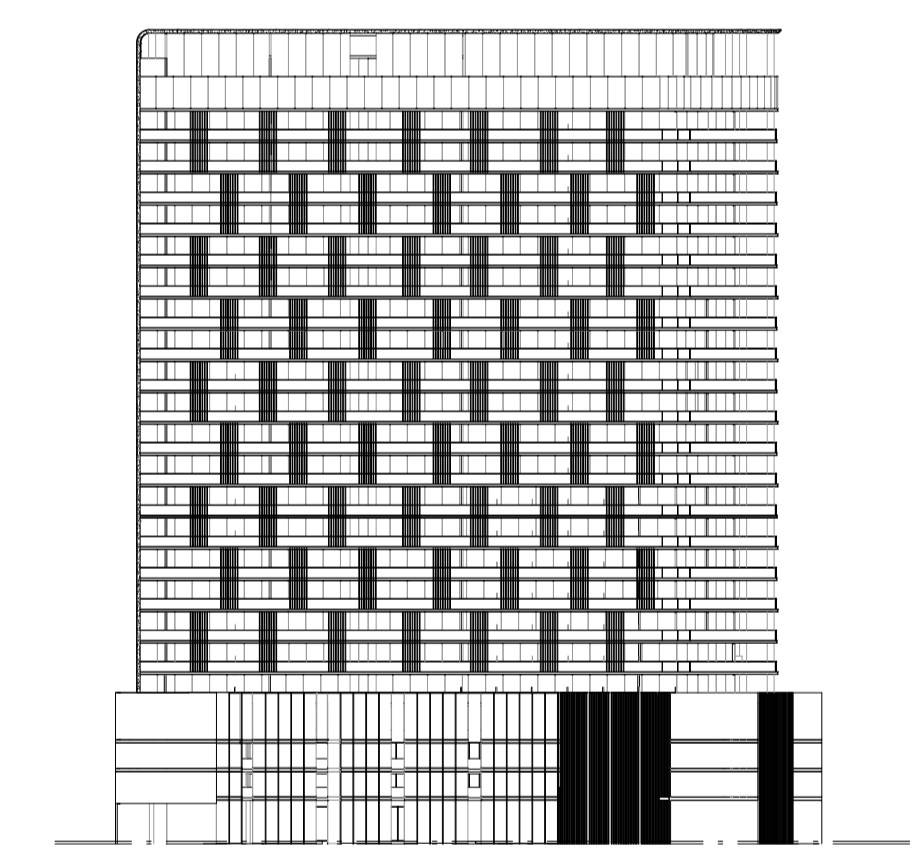

ELEVATION A

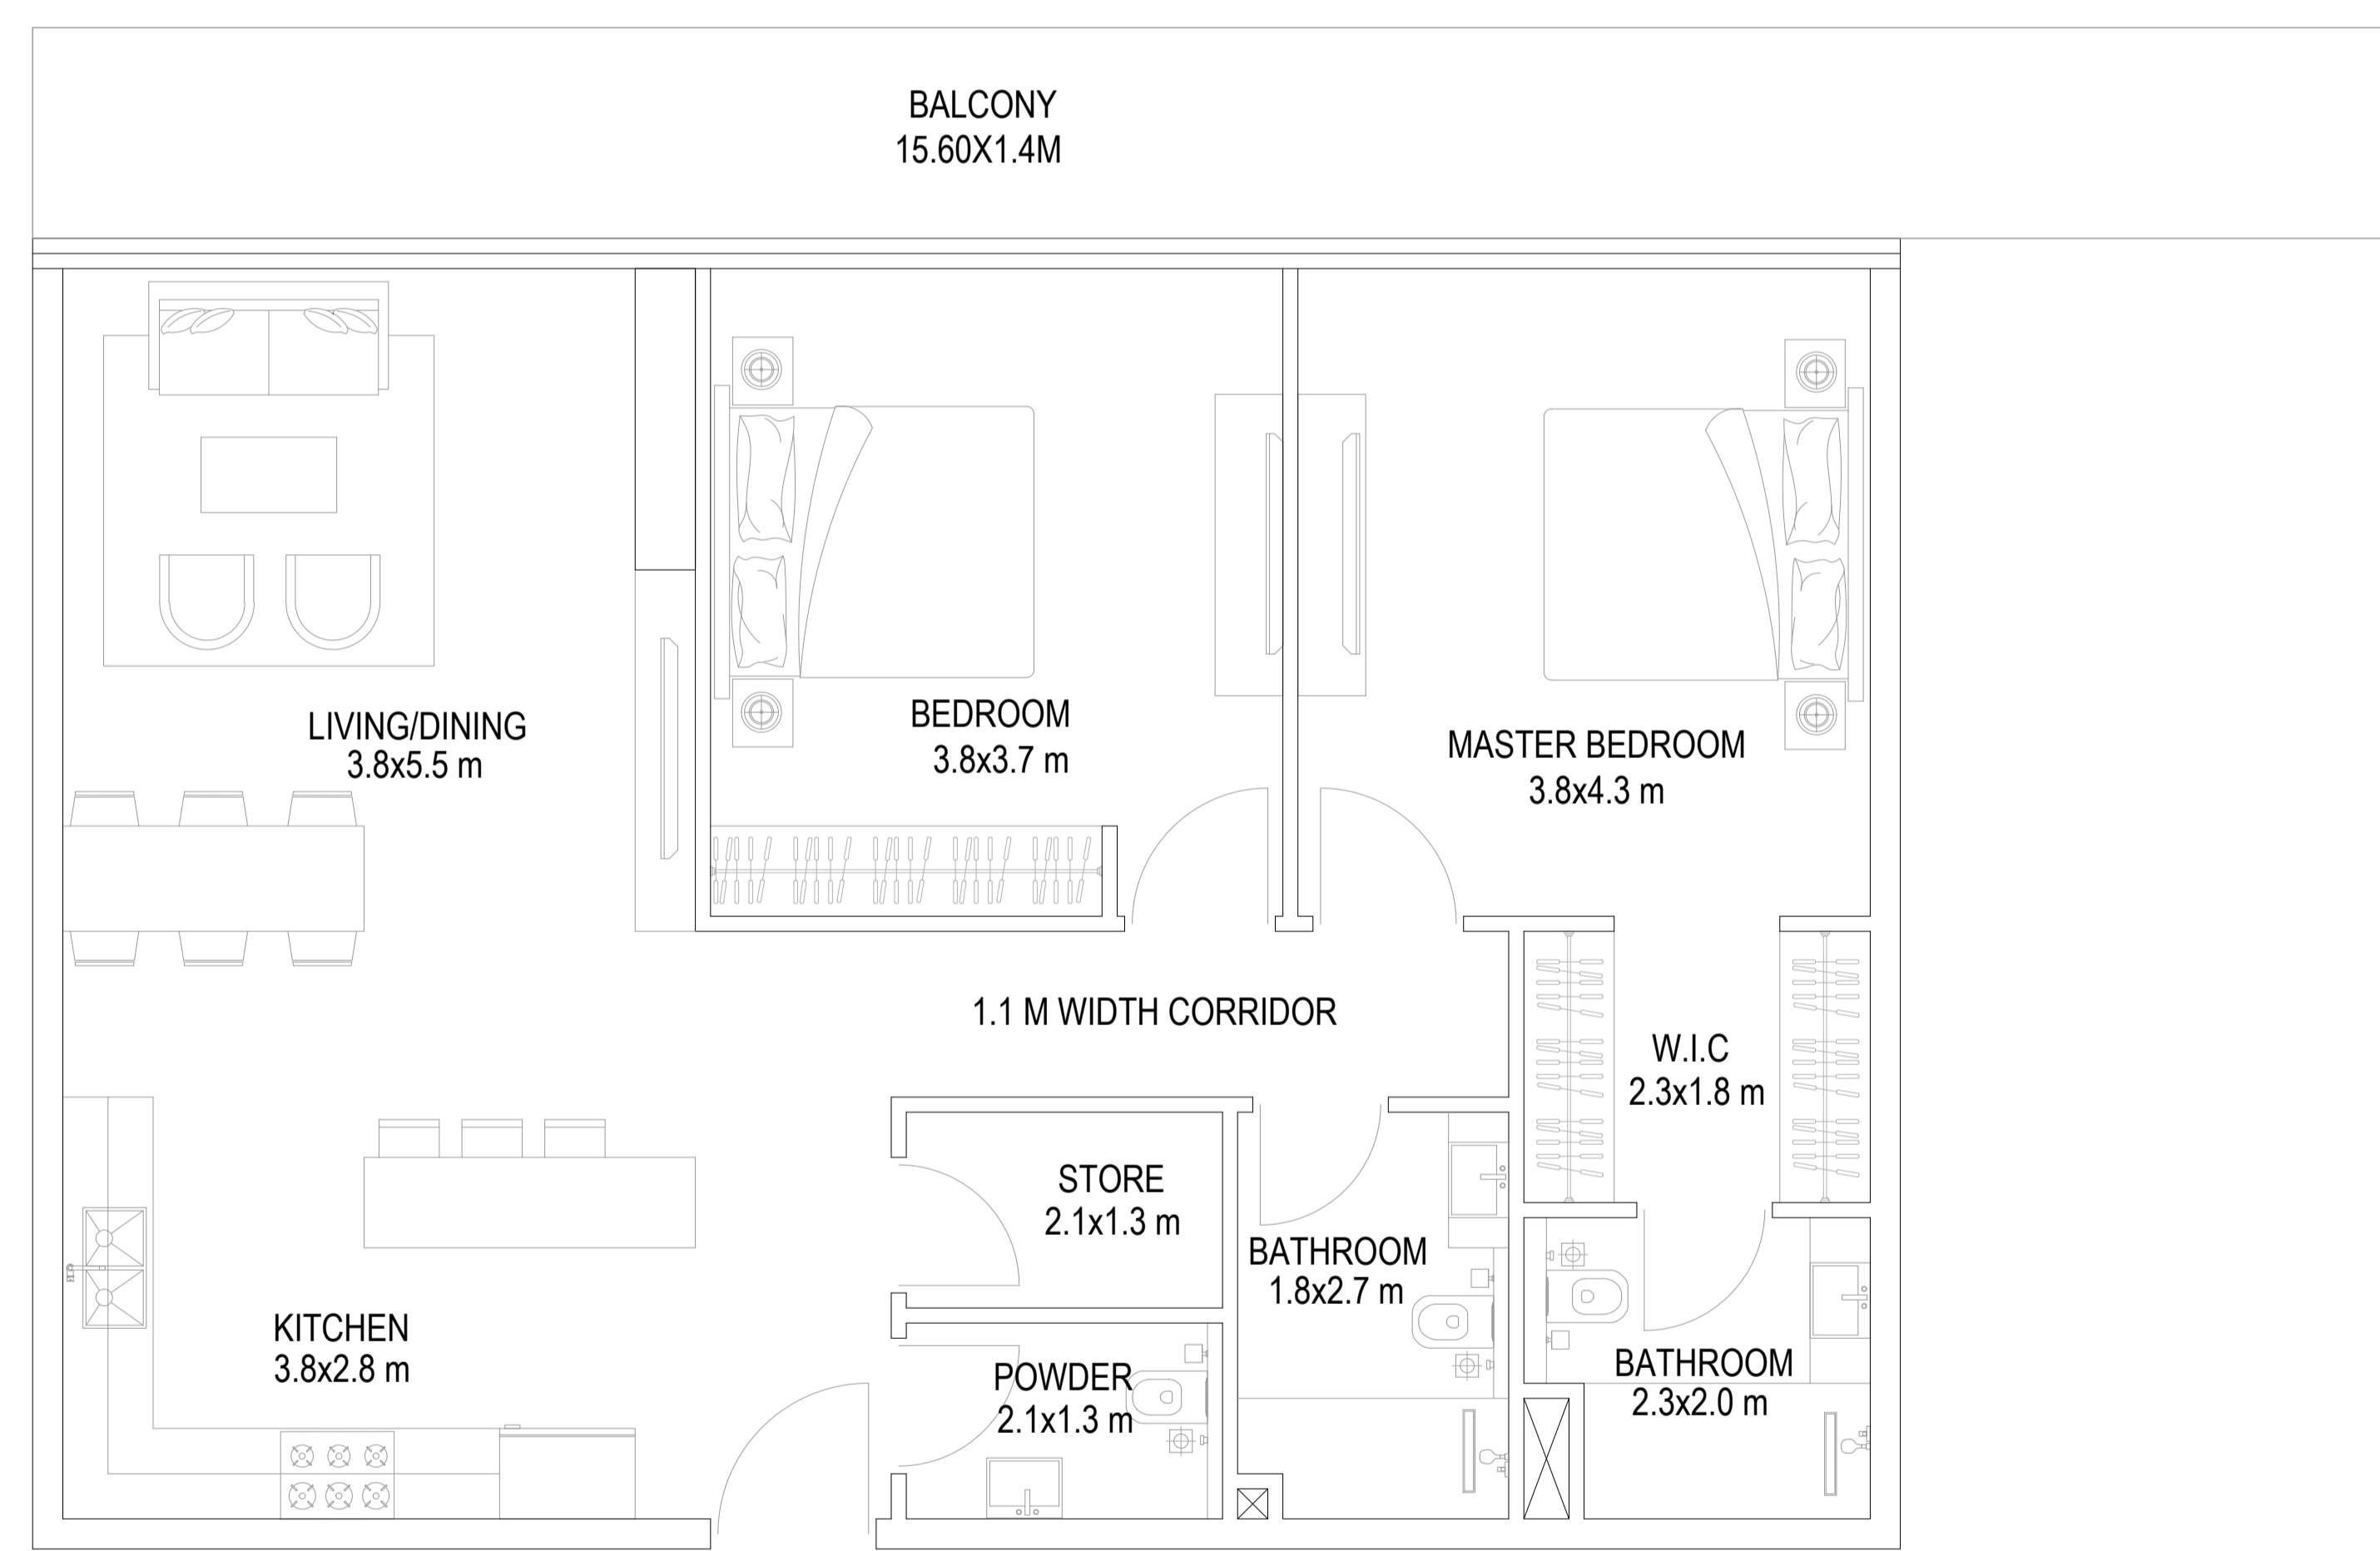

2 BHK - a (SUITE SIZE 106.0 SQ.M + BALCONY 21.84 SQ.M)
1141 SQ.FT 235.08 SQ.FT

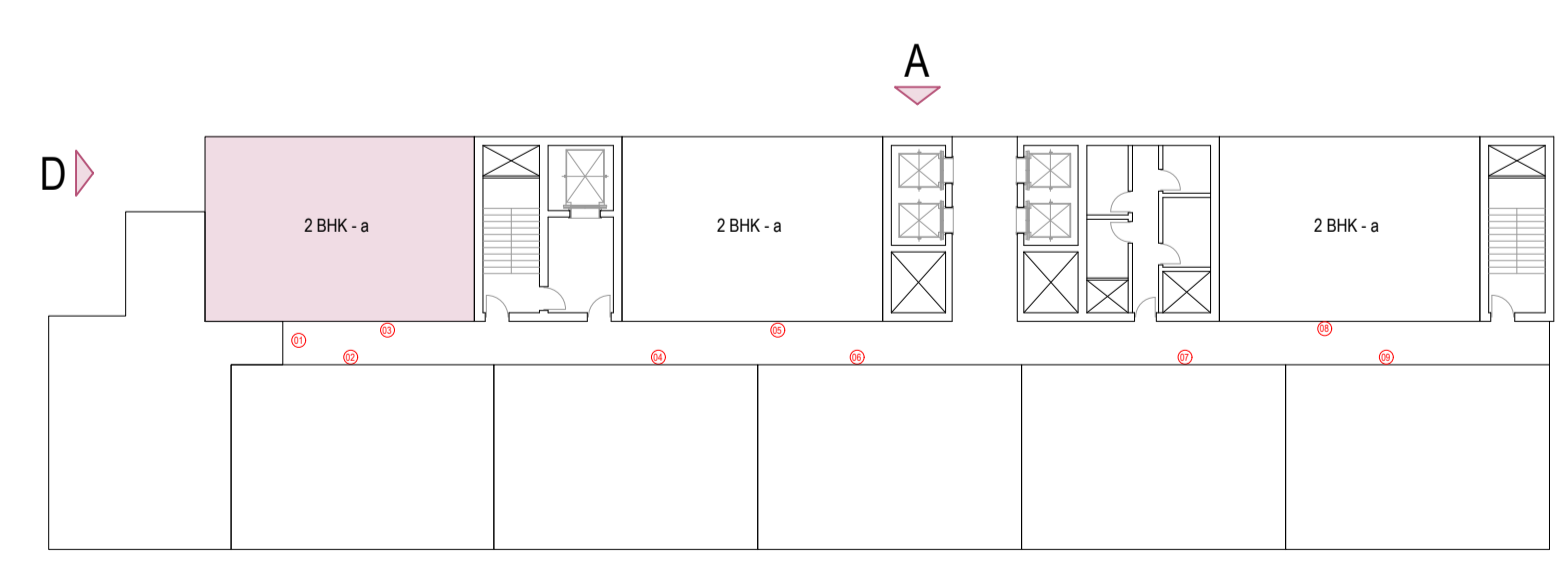

NOTES

NO.	DATE	DESCRIPTION	APPR.
REVISIONS			

DO NOT SCALE DRAWINGS. FOLLOW WRITTEN DIMENSIONS

OWNER OF TITLE


MOSAIC PROPERTIES SPV LTD

JOB TITLE

PROPOSED G+3P+19+R
RESIDENTIAL BUILDING
PLOT NO. 6820126
AL HEBIAH FOURTH, DUBAI, UAE

DRAWING TITLE

DATE:	MAY 2024	DRAWN BY:	ABDULAZIZ
SCALE:	1:50	CHECKED BY:	ABDULAZIZ

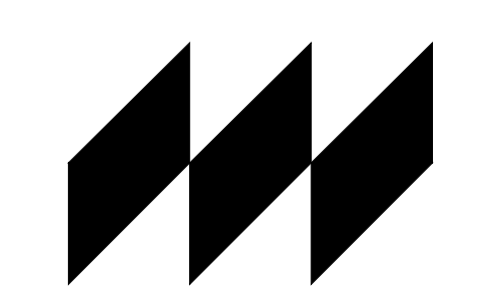

MODEL



ARCHITECTS | ENGINEERS | PROJECT MANAGERS
P.O.Box 28369 Dubai, U.A.E. T: +971 4 326625, F: +971 4 326624
E: contact@model.com W: www.model.com

DRG. NO.	REV. NO.	JOB NO.
A-8th A1	R-00	E-AR-023-24


THIS IS THE SOLE AND EXCLUSIVE PROPERTY OF MODEL ENGG. CONSULTANTS, DUBAI. IT SHOULD NOT BE COPIED, REPRODUCED, OR DUPLICATED IN ANY FORM OR BY ANY MEANS WITHOUT THE PRIOR EXPRESS WRITTEN PERMISSION FROM MODEL ENGG. CONSULTANTS, DUBAI. THIS DRAWING SHOULD NOT BE PASSED ON TO ANY OTHER PERSON OR USED FOR PURPOSES OTHER THAN THOSE INTENDED AND AGREED.

LOCATION MAP



UNIT NO. 05
8TH TO 13TH FLOOR

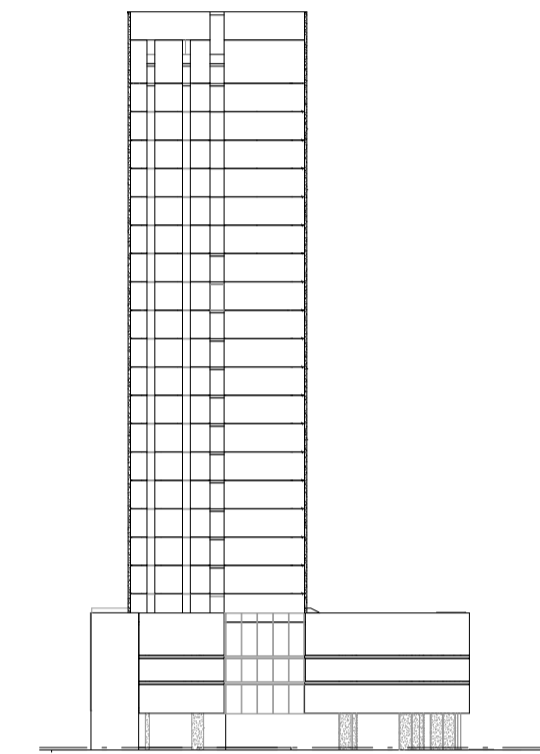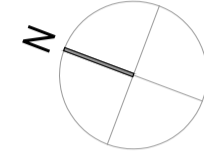

ELEVATION D

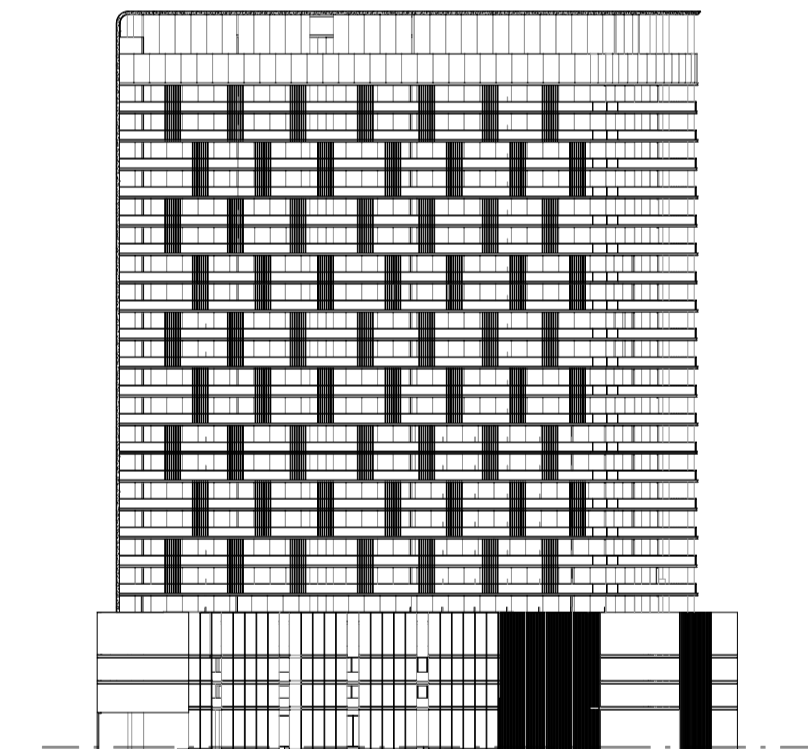

ELEVATION A

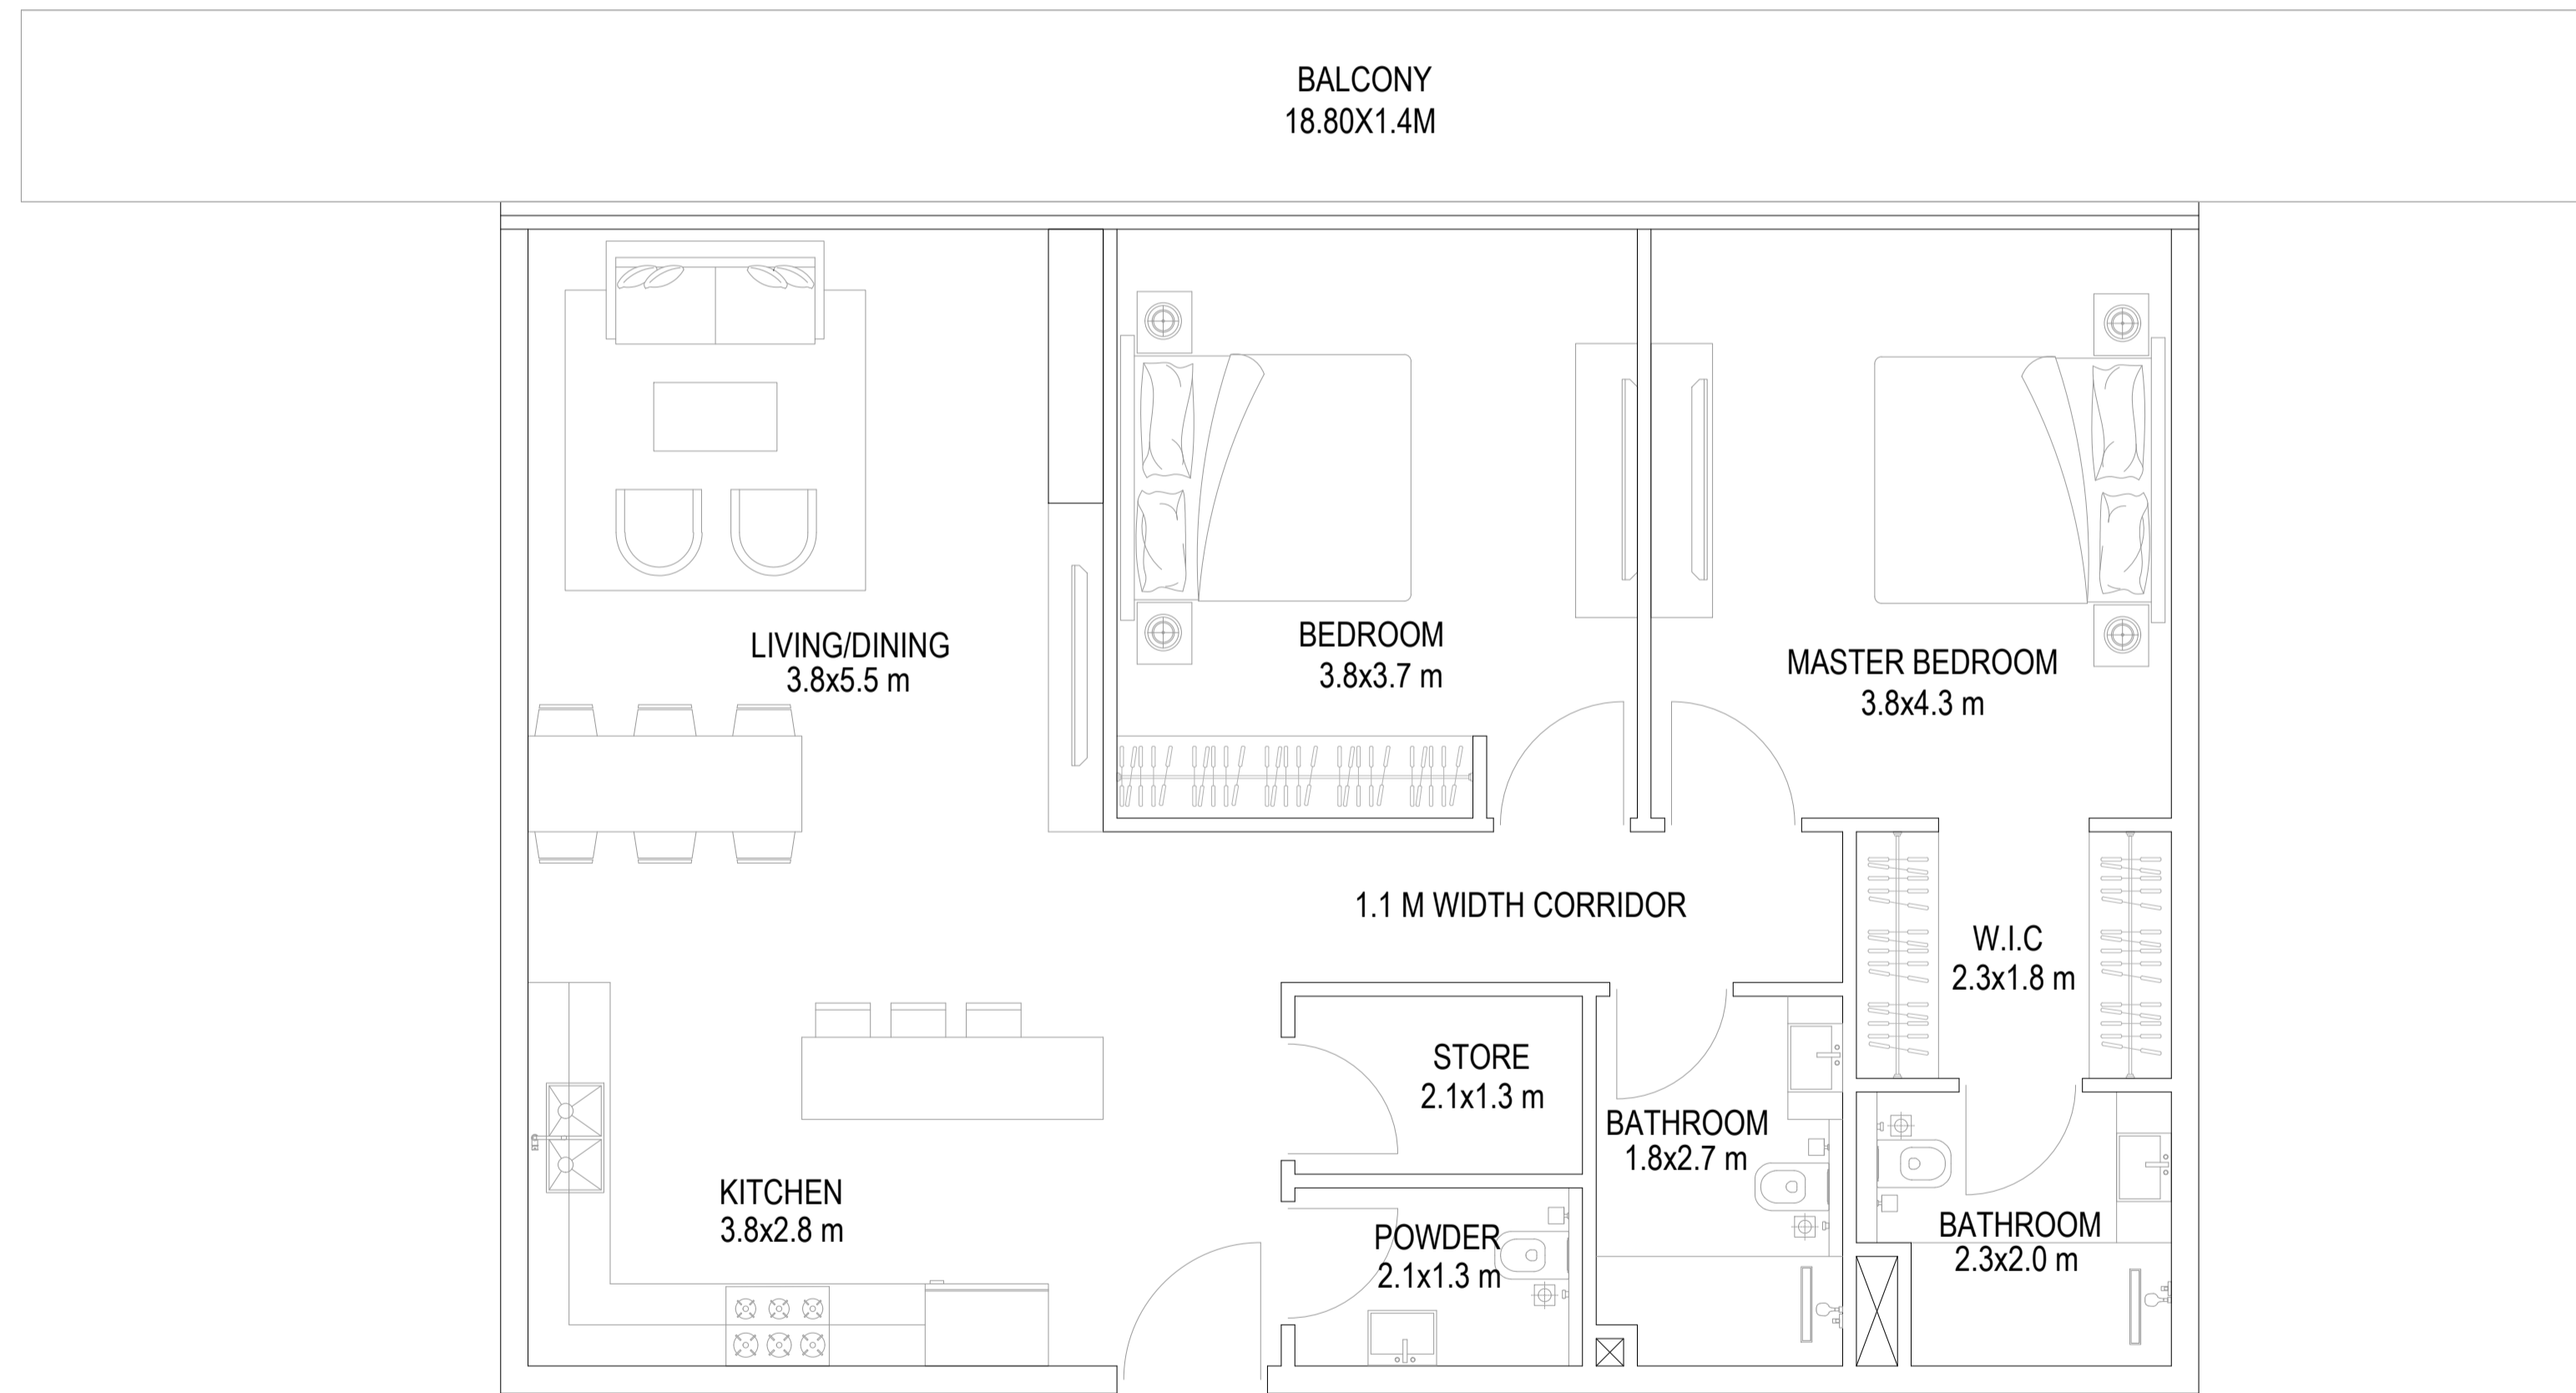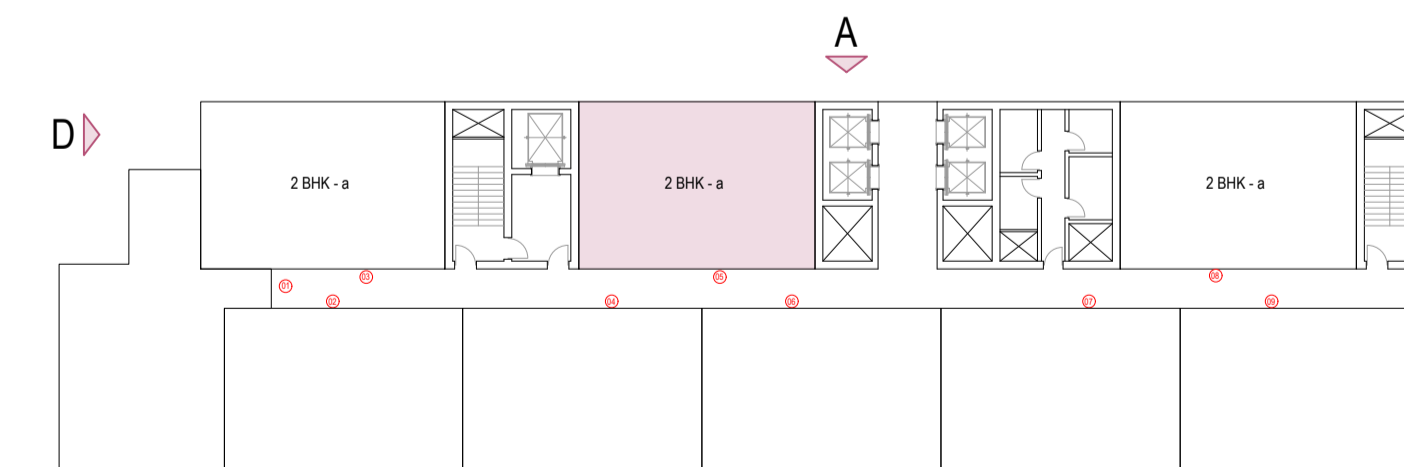

2 BHK - a (SUITE SIZE 106.0 SQ.M + BALCONY 26.32 SQ.M)
1141 SQ.FT 283.30 SQ.FT

NOTES



NO.	DATE	DESCRIPTION	APPR.
REVISIONS			
DO NOT SCALE DRAWINGS. FOLLOW WRITTEN DIMENSIONS			
OWNER OF TITLE			
MOSAIC PROPERTIES SPV LTD			
JOB TITLE			
PROPOSED G+3P+19+R RESIDENTIAL BUILDING PLOT NO. 6820126 AL HEBIAH FOURTH, DUBAI, UAE			
DRAWING TITLE			
DATE:	MAY 2024	DRAWN BY:	ABDULAZIZ
SCALE:	1:50	CHECKED BY:	ABDULAZIZ
MODEL			
ARCHITECTS ENGINEERS PROJECT MANAGERS			
P.O. Box 26369, Dubai, U.A.E. T: +971 4 3266625, F: +971 4 3266624			
E: contact@designtymodel.com W: www.designtymodel.com			
DRG. NO.	REV. NO.	JOB NO.	
A-8th A2	R-00	E-AR-023-24	

THIS IS THE SOLE AND EXCLUSIVE PROPERTY OF MODEL ENGG. CONSULTANTS, DUBAI. IT SHOULD NOT BE COPIED, REPRODUCED, OR DUPLICATED IN ANY FORM OR BY ANY MEANS WITHOUT THE PRIOR EXPRESS WRITTEN PERMISSION FROM MODEL ENGG. CONSULTANTS, DUBAI. THIS DRAWING SHOULD NOT BE PASSED ON TO ANY OTHER PERSON OR USED FOR PURPOSES OTHER THAN THOSE INTENDED AND AGREED.


LOCATION MAP

NOTES


UNIT NO. 02- 04- 06- 07
8TH TO 13TH FLOOR

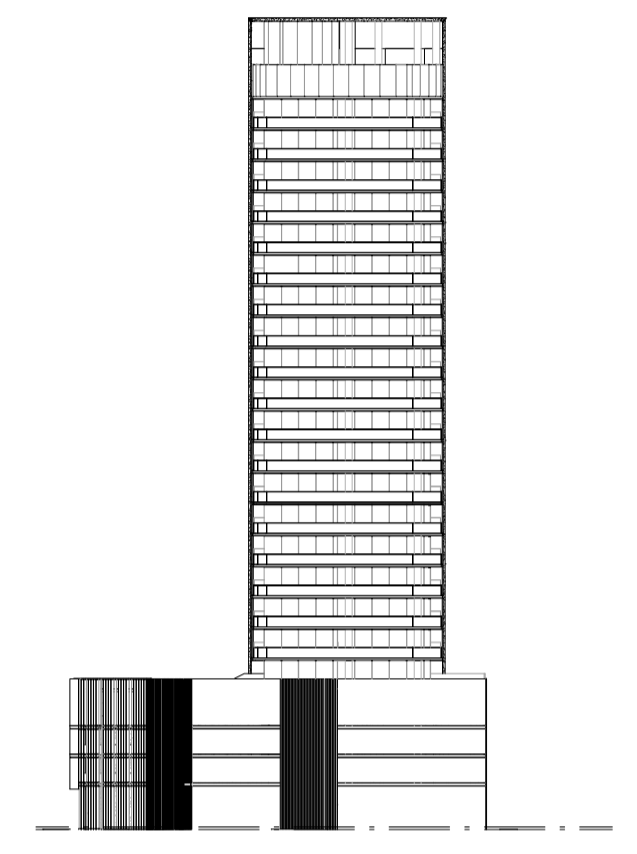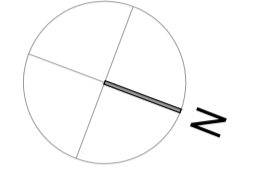


ELEVATION B

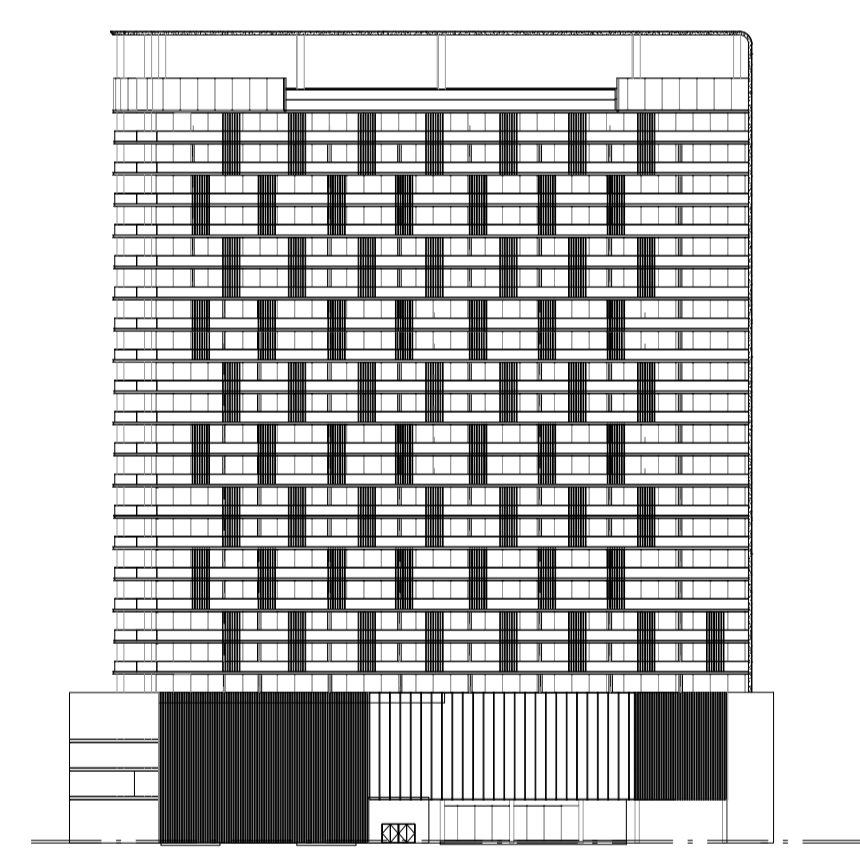

ELEVATION C

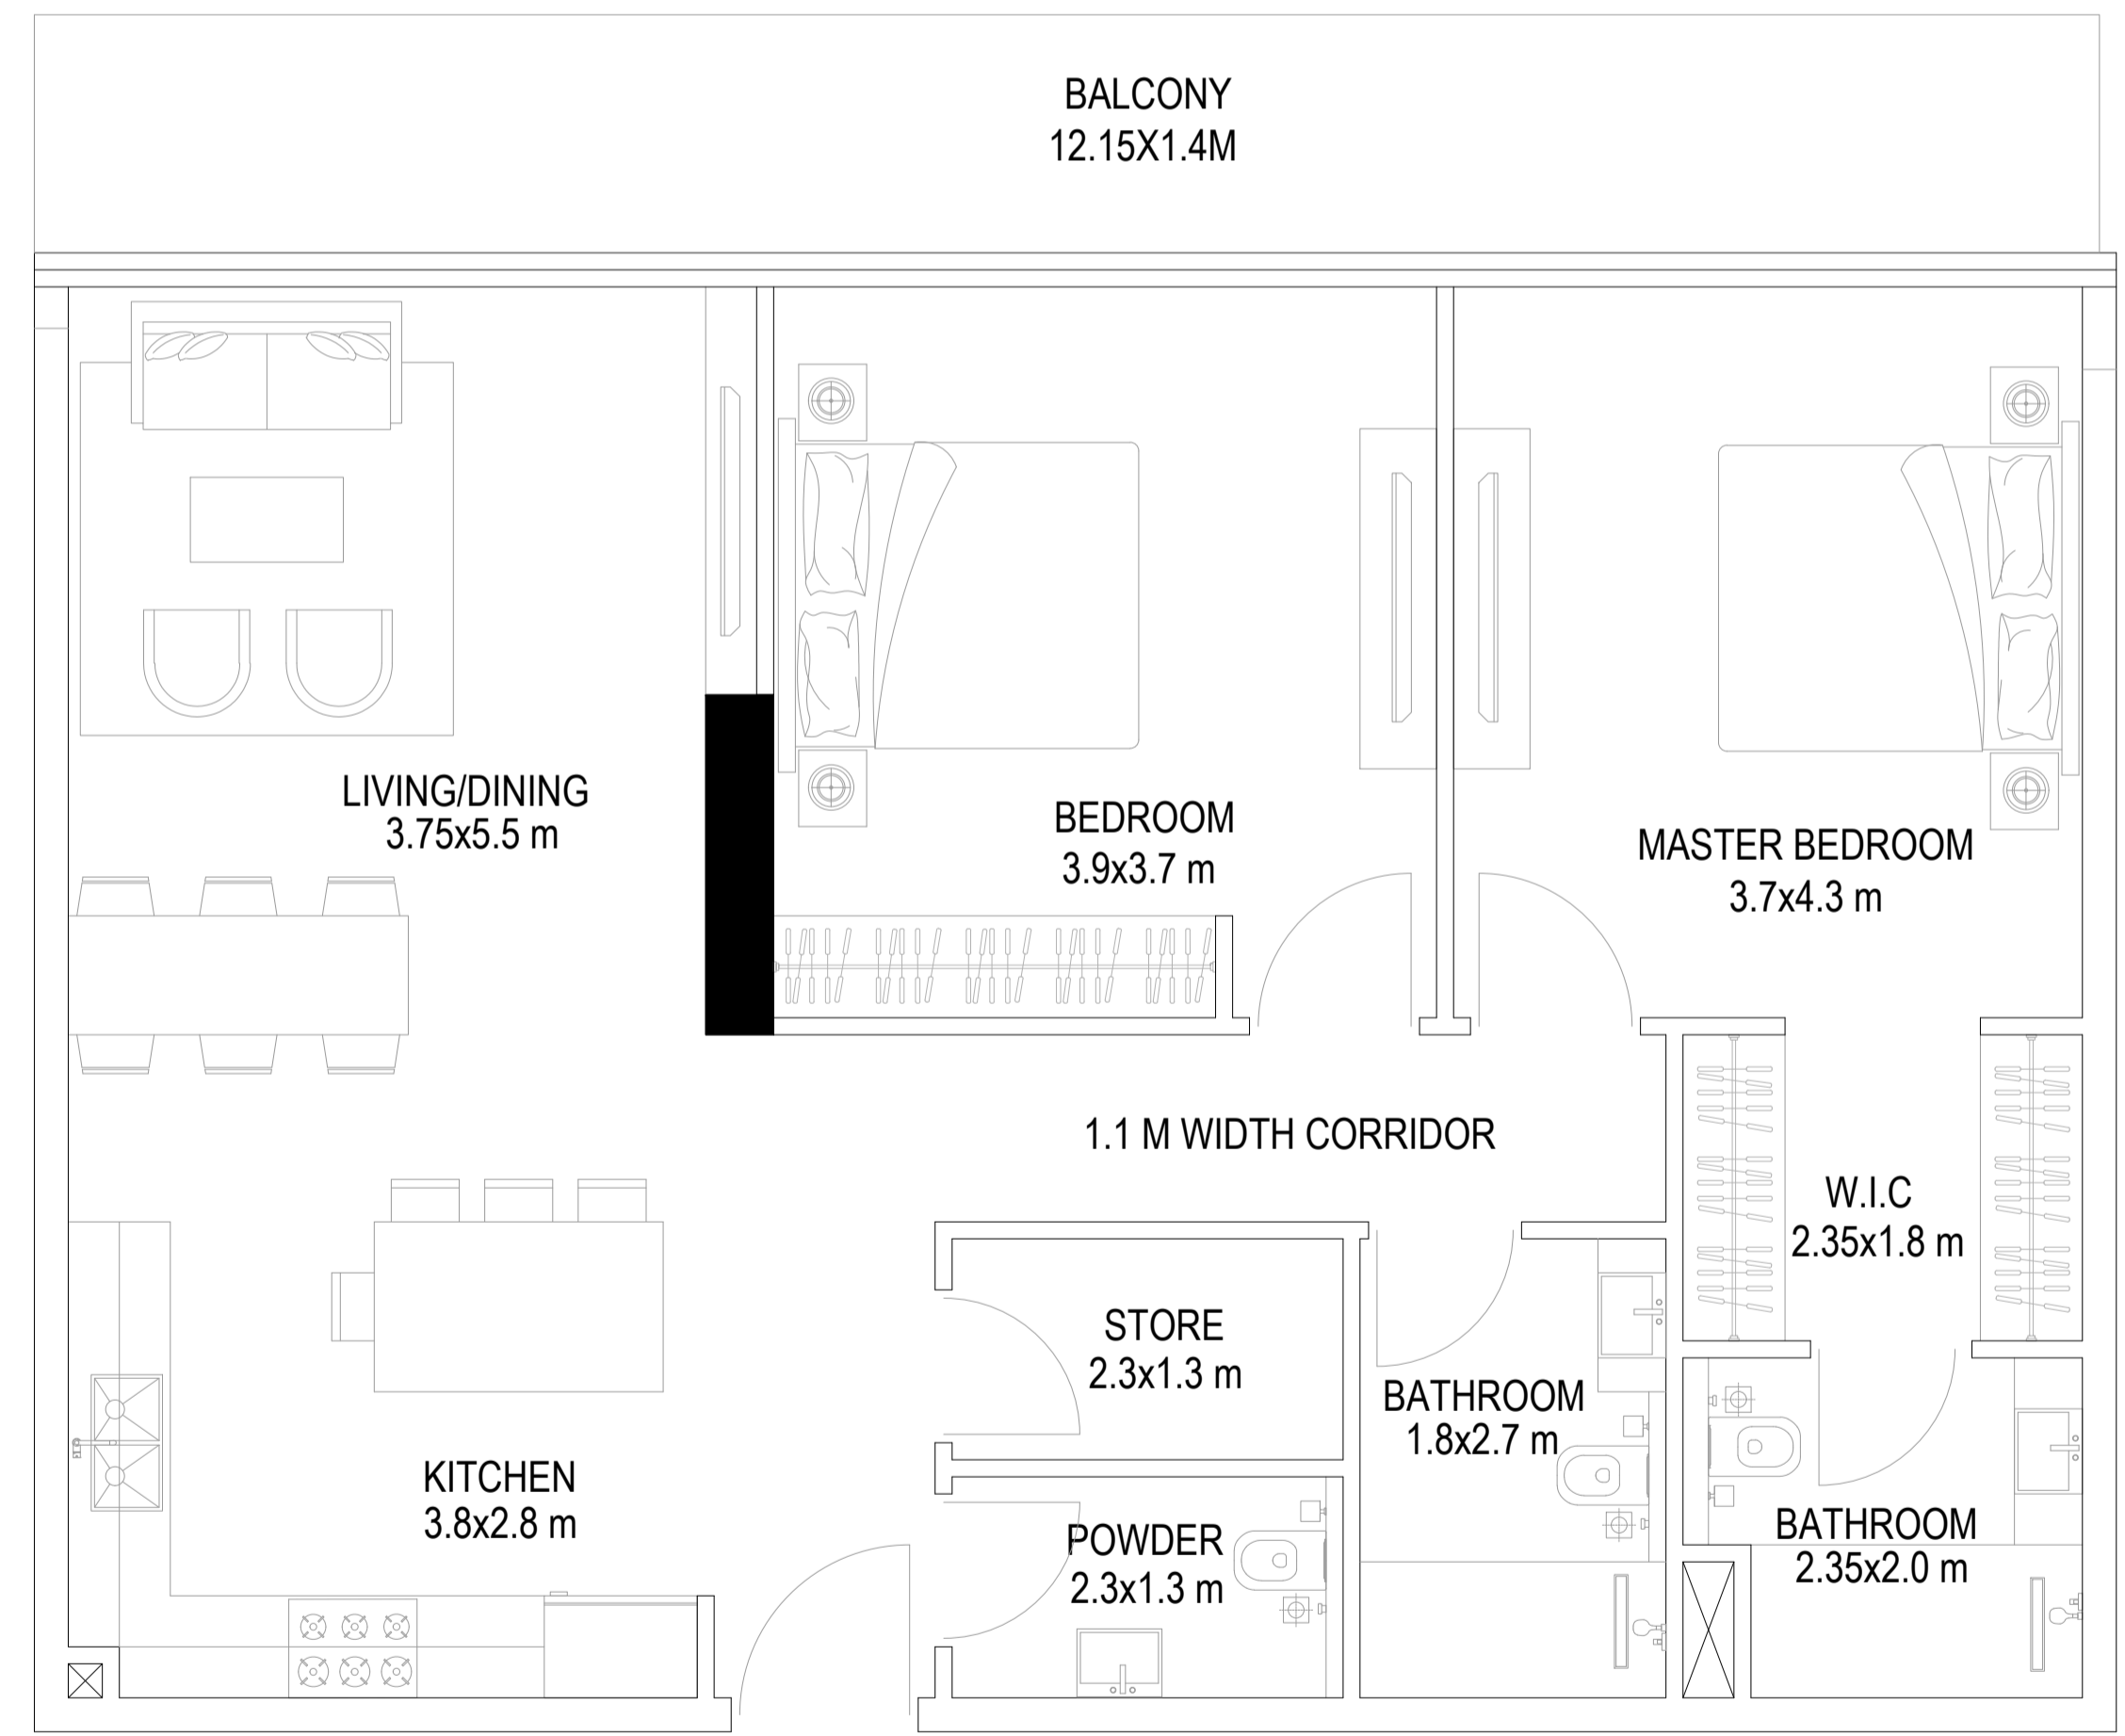

2 BHK - b (SUITE SIZE 104.0 SQ.M + BALCONY 17.0 SQ.M)
1119 SQ.FT 183 SQ.FT

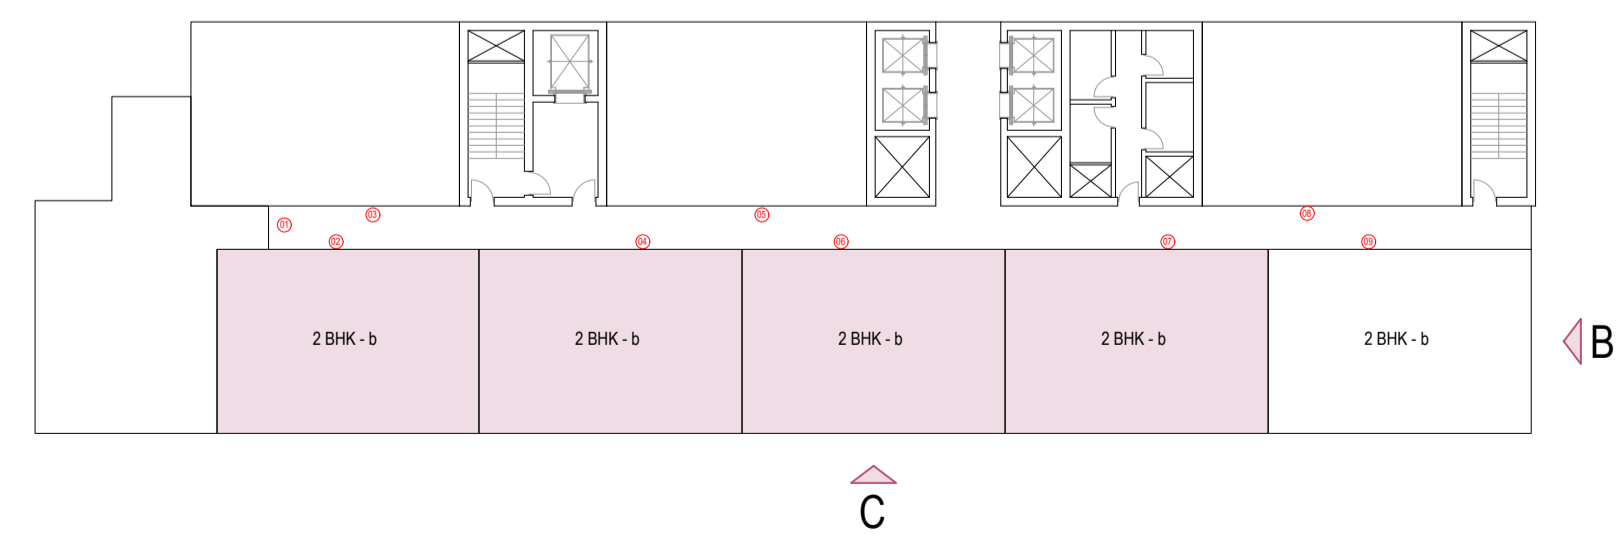

NO.	DATE	DESCRIPTION	APPR.
REVISIONS			
DO NOT SCALE DRAWINGS. FOLLOW WRITTEN DIMENSIONS			

OWNER OF TITLE

MOSAIC PROPERTIES SPV LTD


JOB TITLE

**PROPOSED G+3P+19+R
RESIDENTIAL BUILDING
PLOT NO. 6820126
AL HEBIAH FOURTH, DUBAI, UAE**

DRAWING TITLE

DATE: MAY 2024 DRAWN BY: ABDULAZIZ

SCALE: 1:50 CHECKED BY: ABDULAZIZ

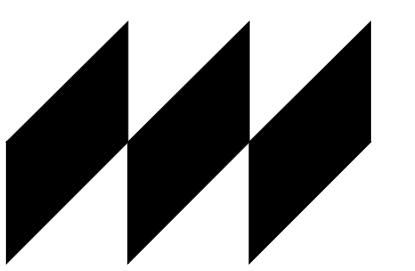

MODEL



ARCHITECTS | ENGINEERS | PROJECT MANAGERS
P.O. Box 26369, Dubai, U.A.E. T: +971 4 3266025 F: +971 4 3266024
E: contact@designtymodel.com W: www.designtymodel.com

DRG. NO.	REV. NO.	JOB NO.
A-8th A3	R-00	E-AR-023-24


THIS IS THE SOLE AND EXCLUSIVE PROPERTY OF MODEL ENGG. CONSULTANTS, DUBAI. IT SHOULD NOT BE COPIED, REPRODUCED, OR DUPLICATED IN ANY FORM OR BY ANY MEANS WITHOUT THE PRIOR EXPRESS WRITTEN PERMISSION FROM MODEL ENGG. CONSULTANTS, DUBAI. THIS DRAWING SHOULD NOT BE PASSED ON TO ANY OTHER PERSON OR USED FOR PURPOSES OTHER THAN THOSE INTENDED AND AGREED.

LOCATION MAP


UNIT NO. 09
8TH TO 13TH FLOOR

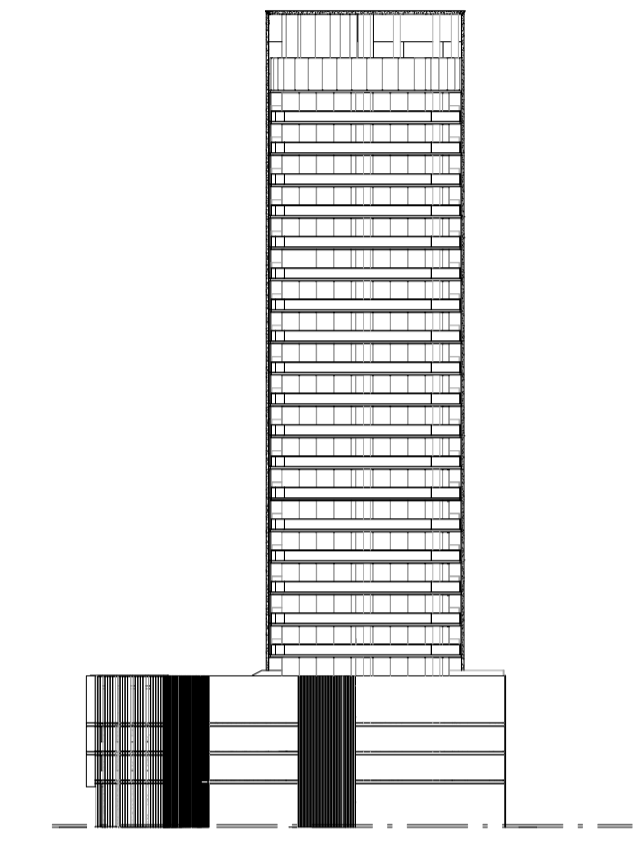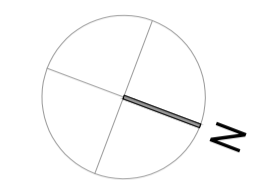


ELEVATION B

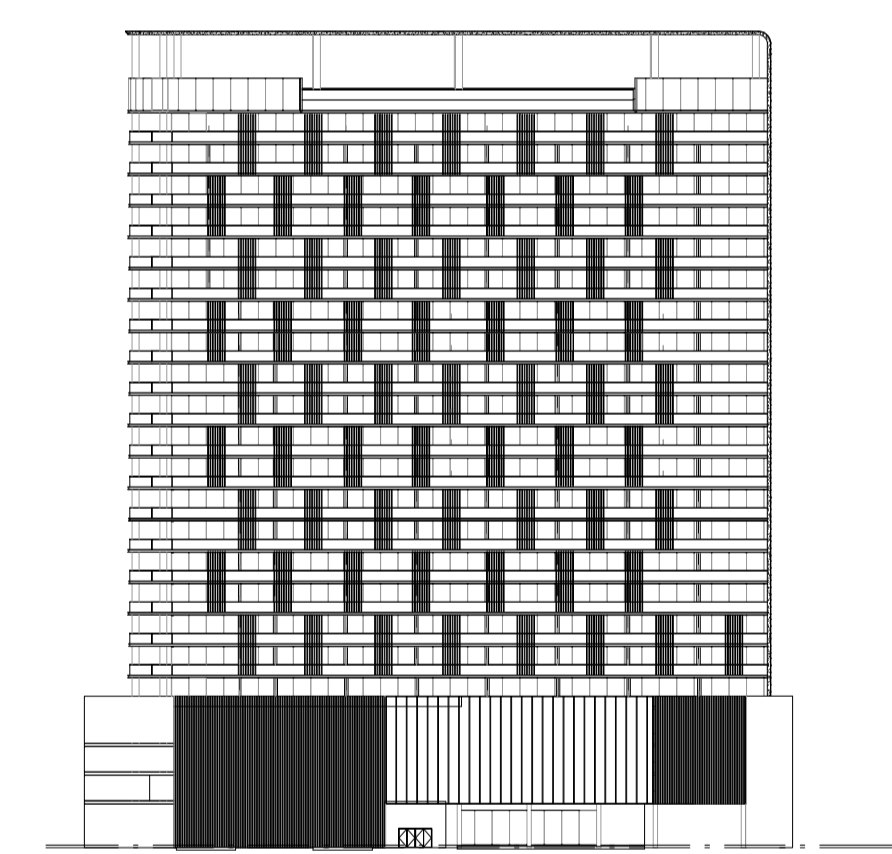

ELEVATION C

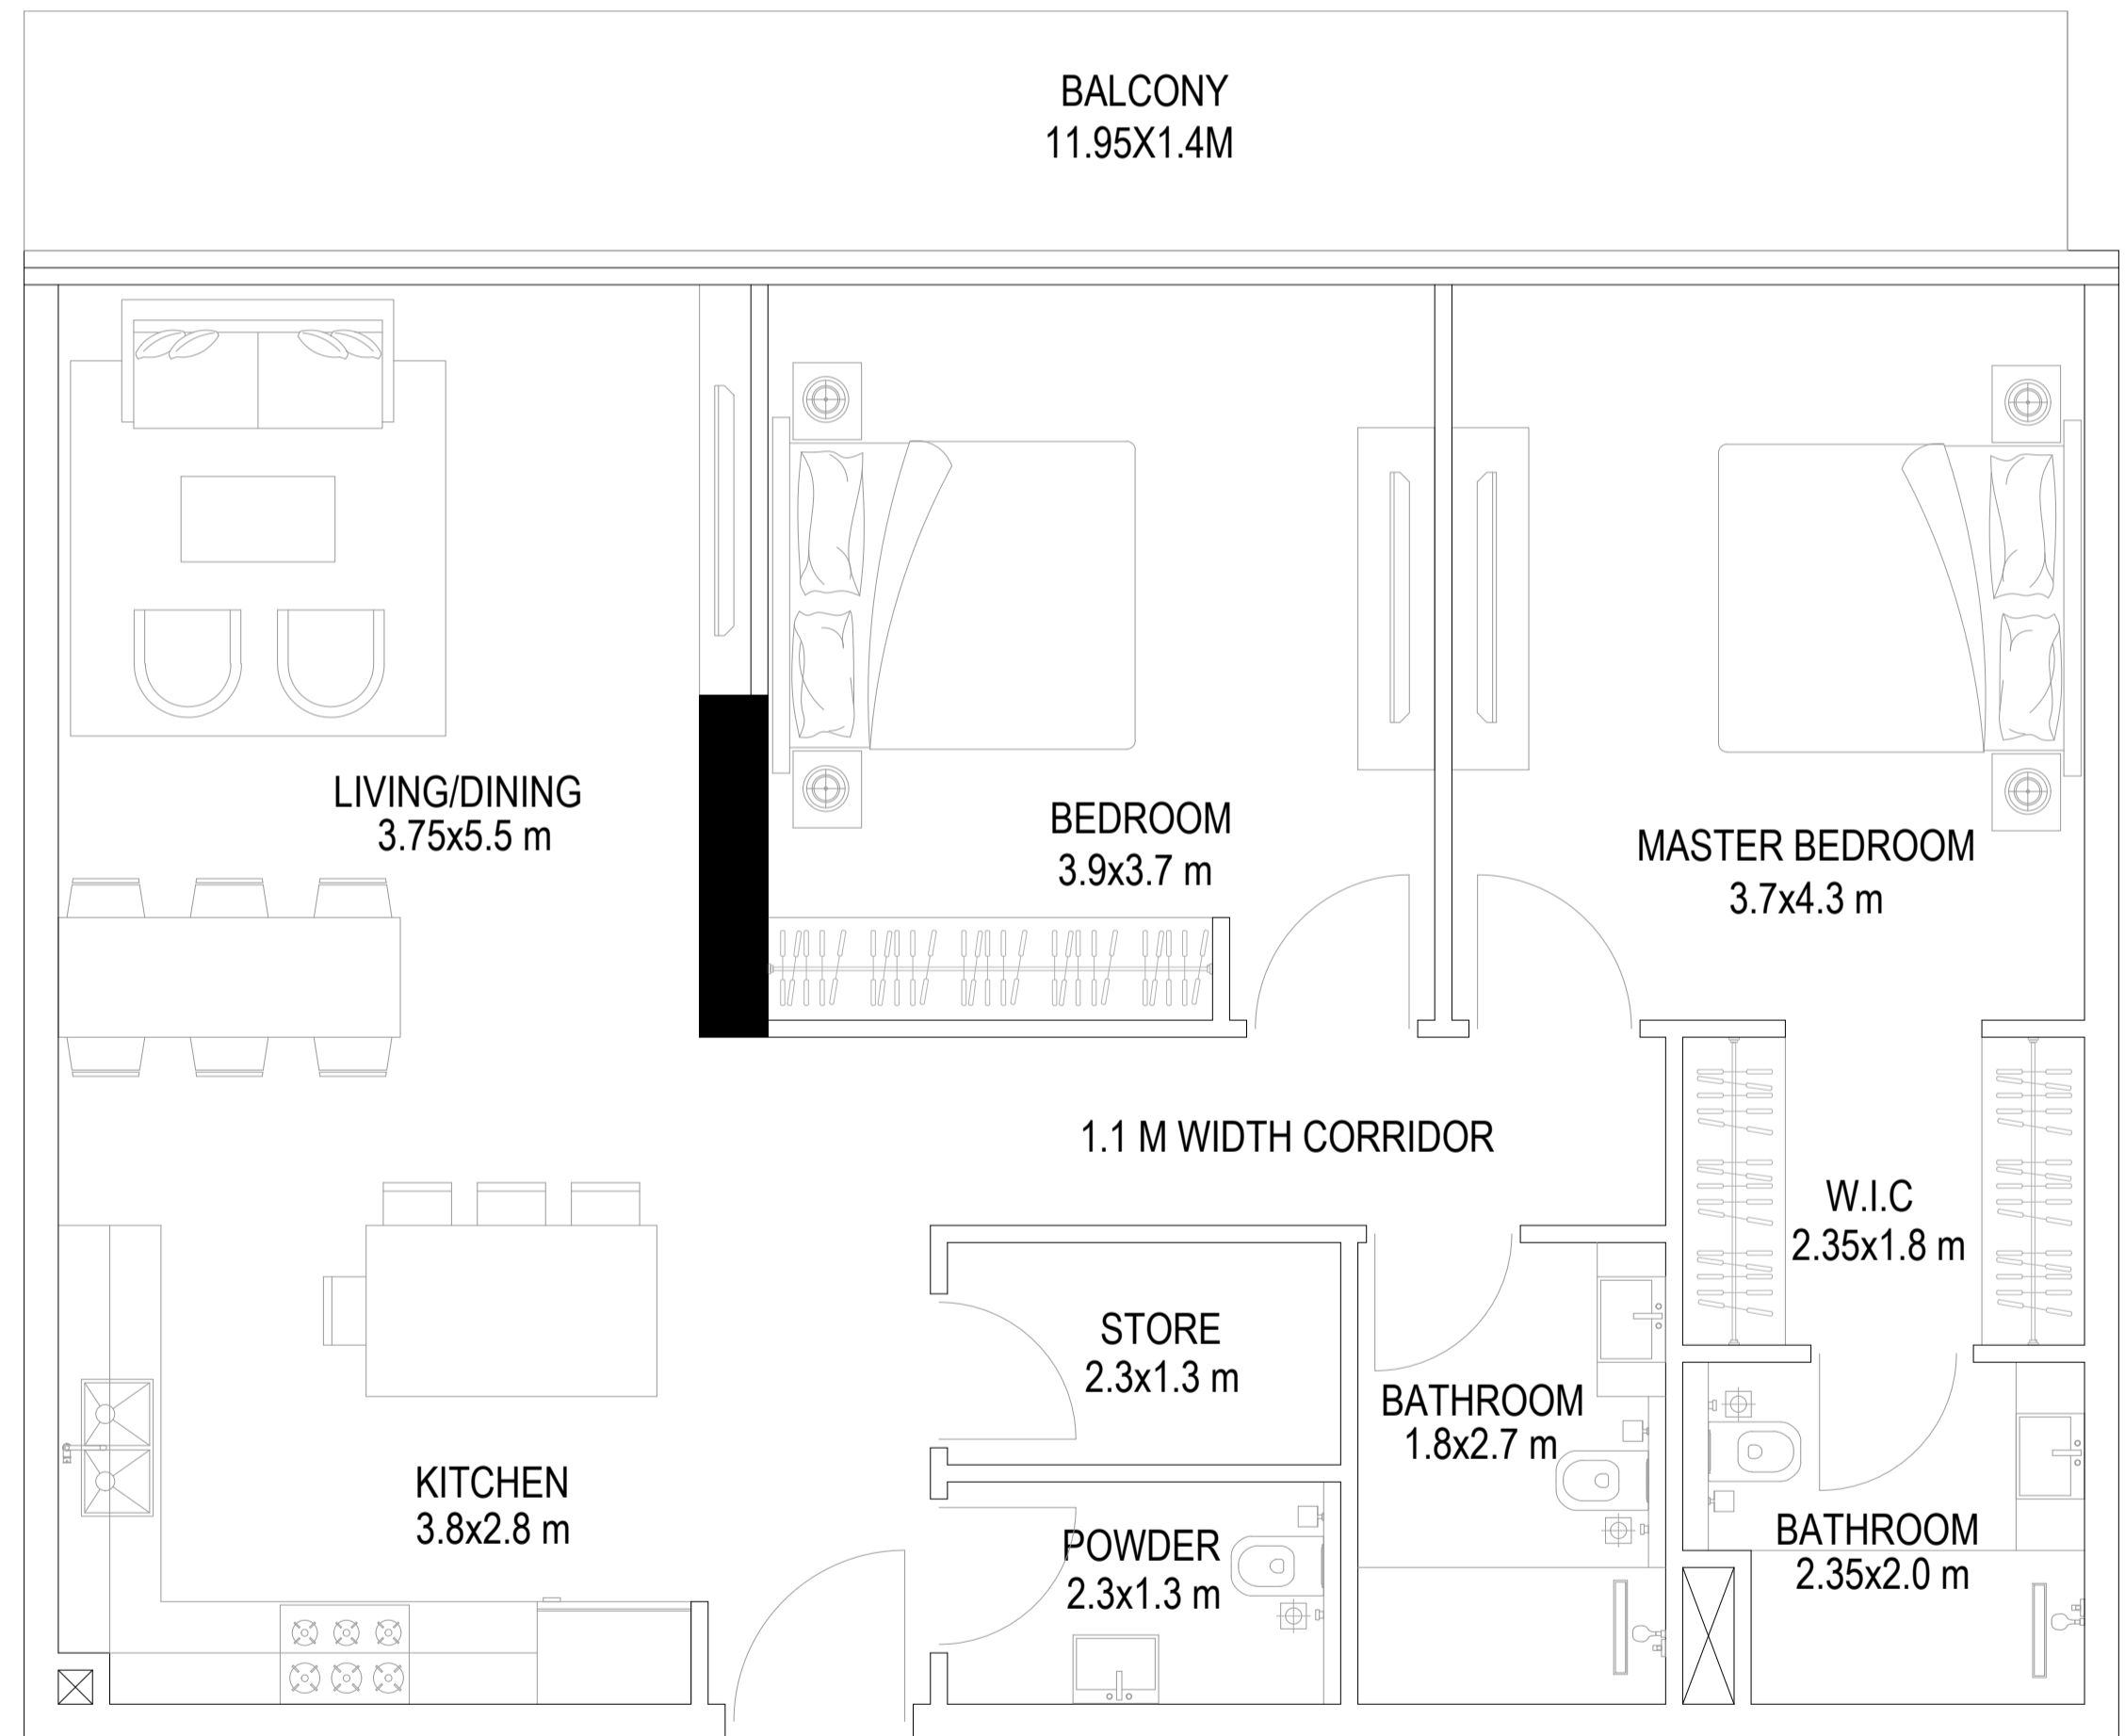

2 BHK - b (SUITE SIZE 104.0 SQ.M + BALCONY 16.72 SQ.M)
1119 SQ.FT 180 SQ.FT

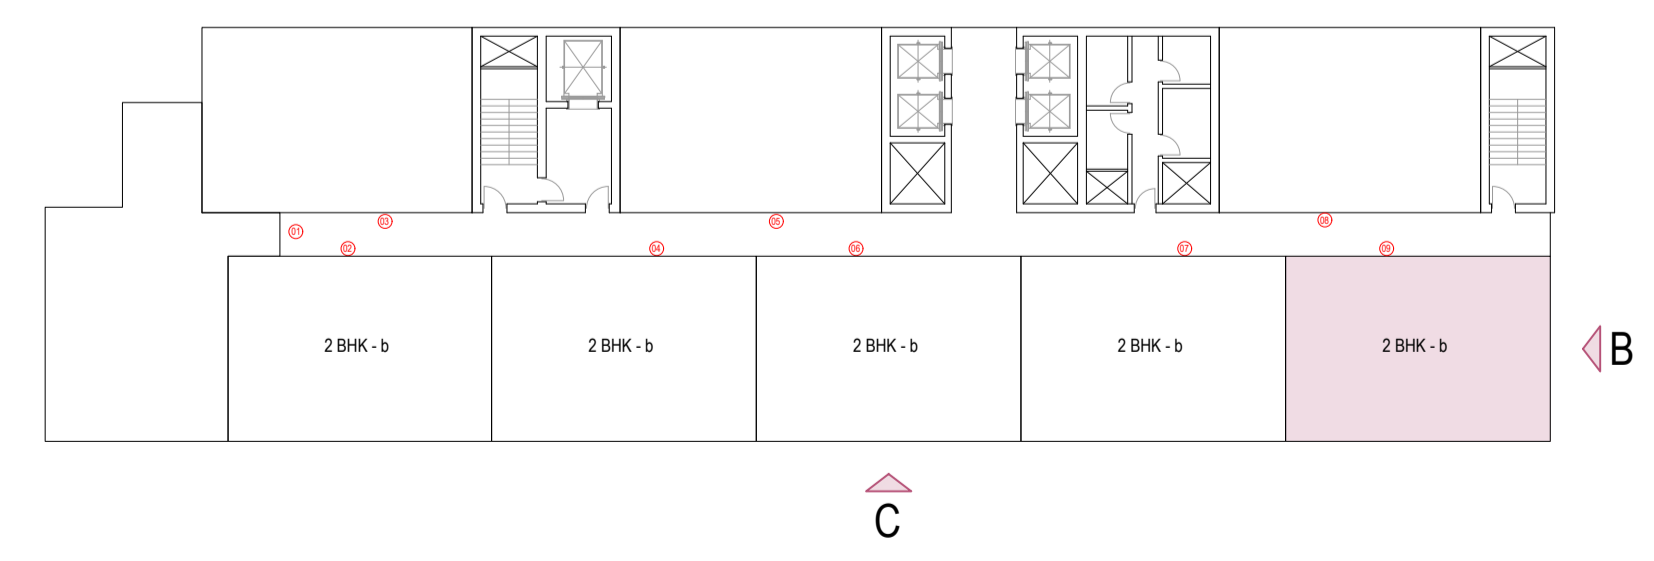

NOTES

NO.	DATE	DESCRIPTION	APPR.
REVISIONS			

DO NOT SCALE DRAWINGS. FOLLOW WRITTEN DIMENSIONS

OWNER OF TITLE

MOSAIC PROPERTIES SPV LTD


JOB TITLE

PROPOSED G+3P+19+R
RESIDENTIAL BUILDING
PLOT NO. 6820126
AL HEBIAH FOURTH, DUBAI, UAE

DRAWING TITLE

DATE: MAY 2024 DRAWN BY: ABDULAZIZ

SCALE: 1:50 CHECKED BY: ABDULAZIZ

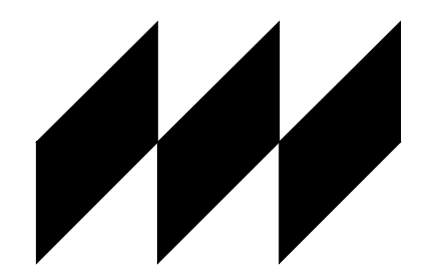

MODEL


ARCHITECTS | ENGINEERS | PROJECT MANAGERS
P.O. Box 21095, Dubai, U.A.E. T: +971 4 3206025 F: +971 4 3206024
E: contact@model.com W: www.model.ae

DRG. NO.	REV. NO.	JOB NO.
A-8th A4	R-00	E-AR-023-24


THIS IS THE SOLE AND EXCLUSIVE PROPERTY OF MODEL ENGG. CONSULTANTS, DUBAI. IT SHOULD NOT BE COPIED, REPRODUCED, OR DUPLICATED IN ANY FORM OR BY ANY MEANS WITHOUT THE PRIOR EXPRESS WRITTEN PERMISSION FROM MODEL ENGG. CONSULTANTS, DUBAI. THIS DRAWING SHOULD NOT BE PASSED ON TO ANY OTHER PERSON OR USED FOR PURPOSES OTHER THAN THOSE INTENDED AND AGREED.

LOCATION MAP


UNIT NO. 01
8TH TO 13TH FLOOR

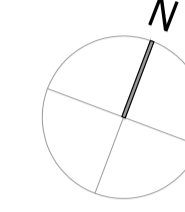



NOTES

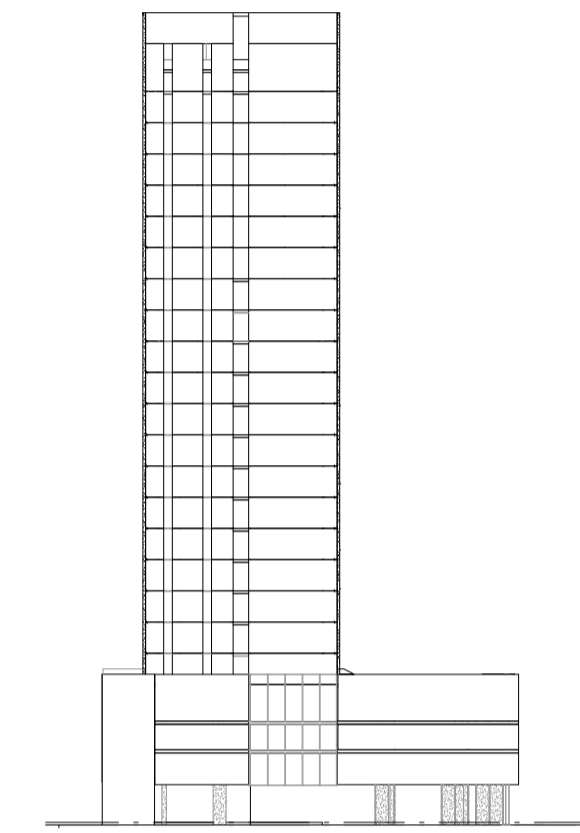

ELEVATION D

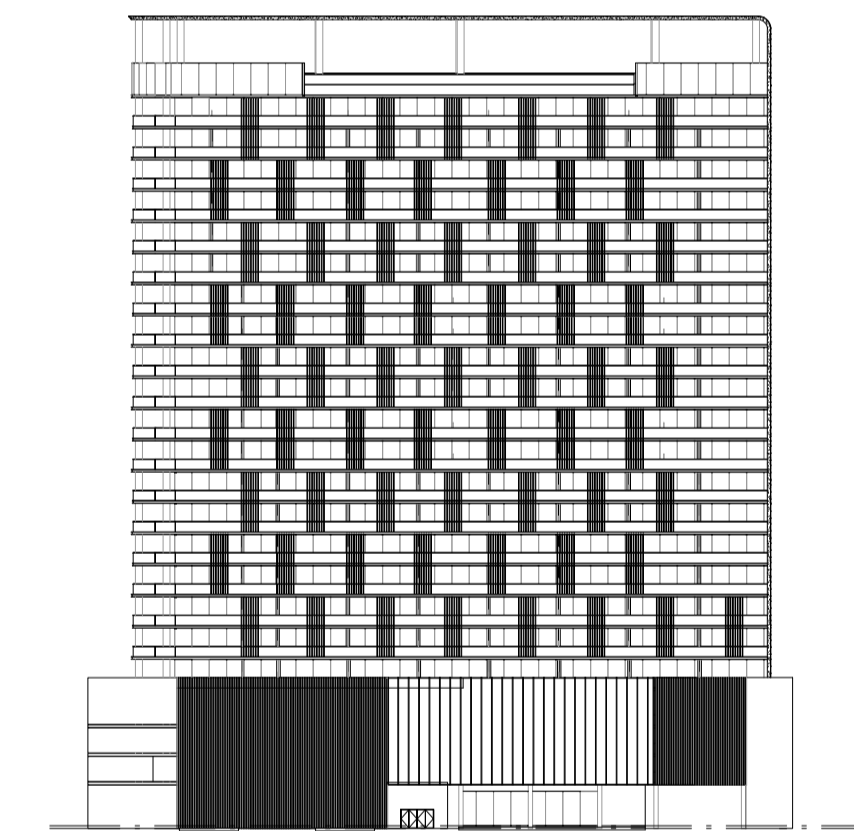

ELEVATION C

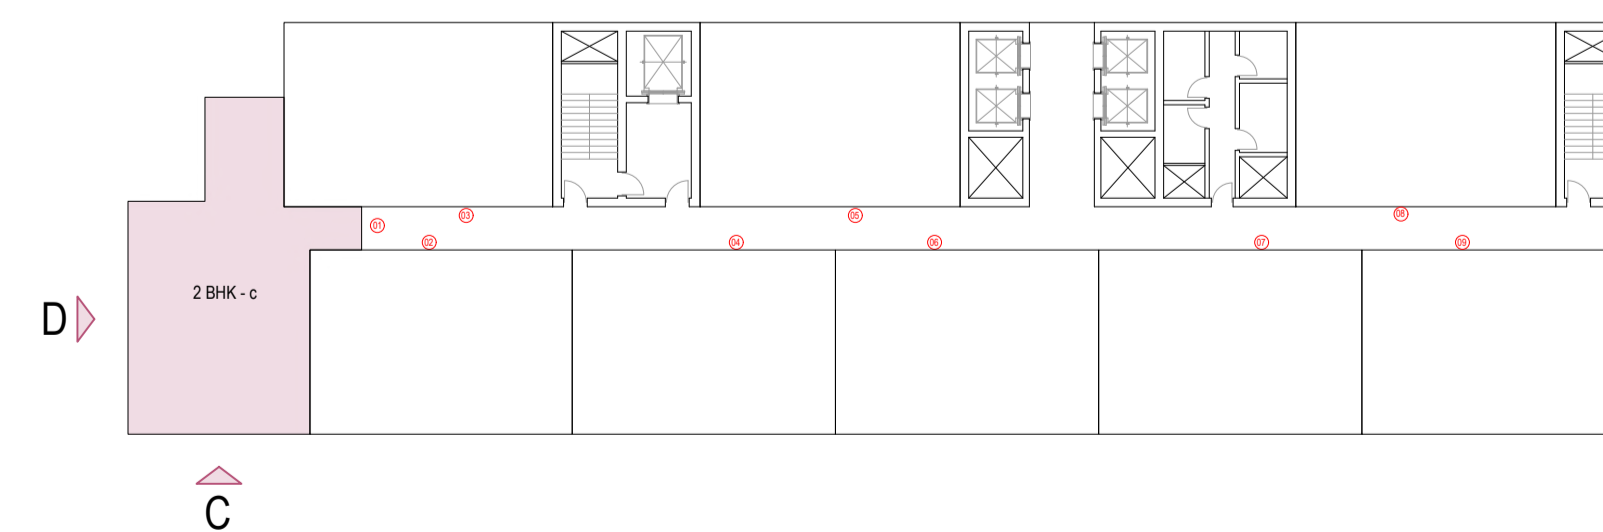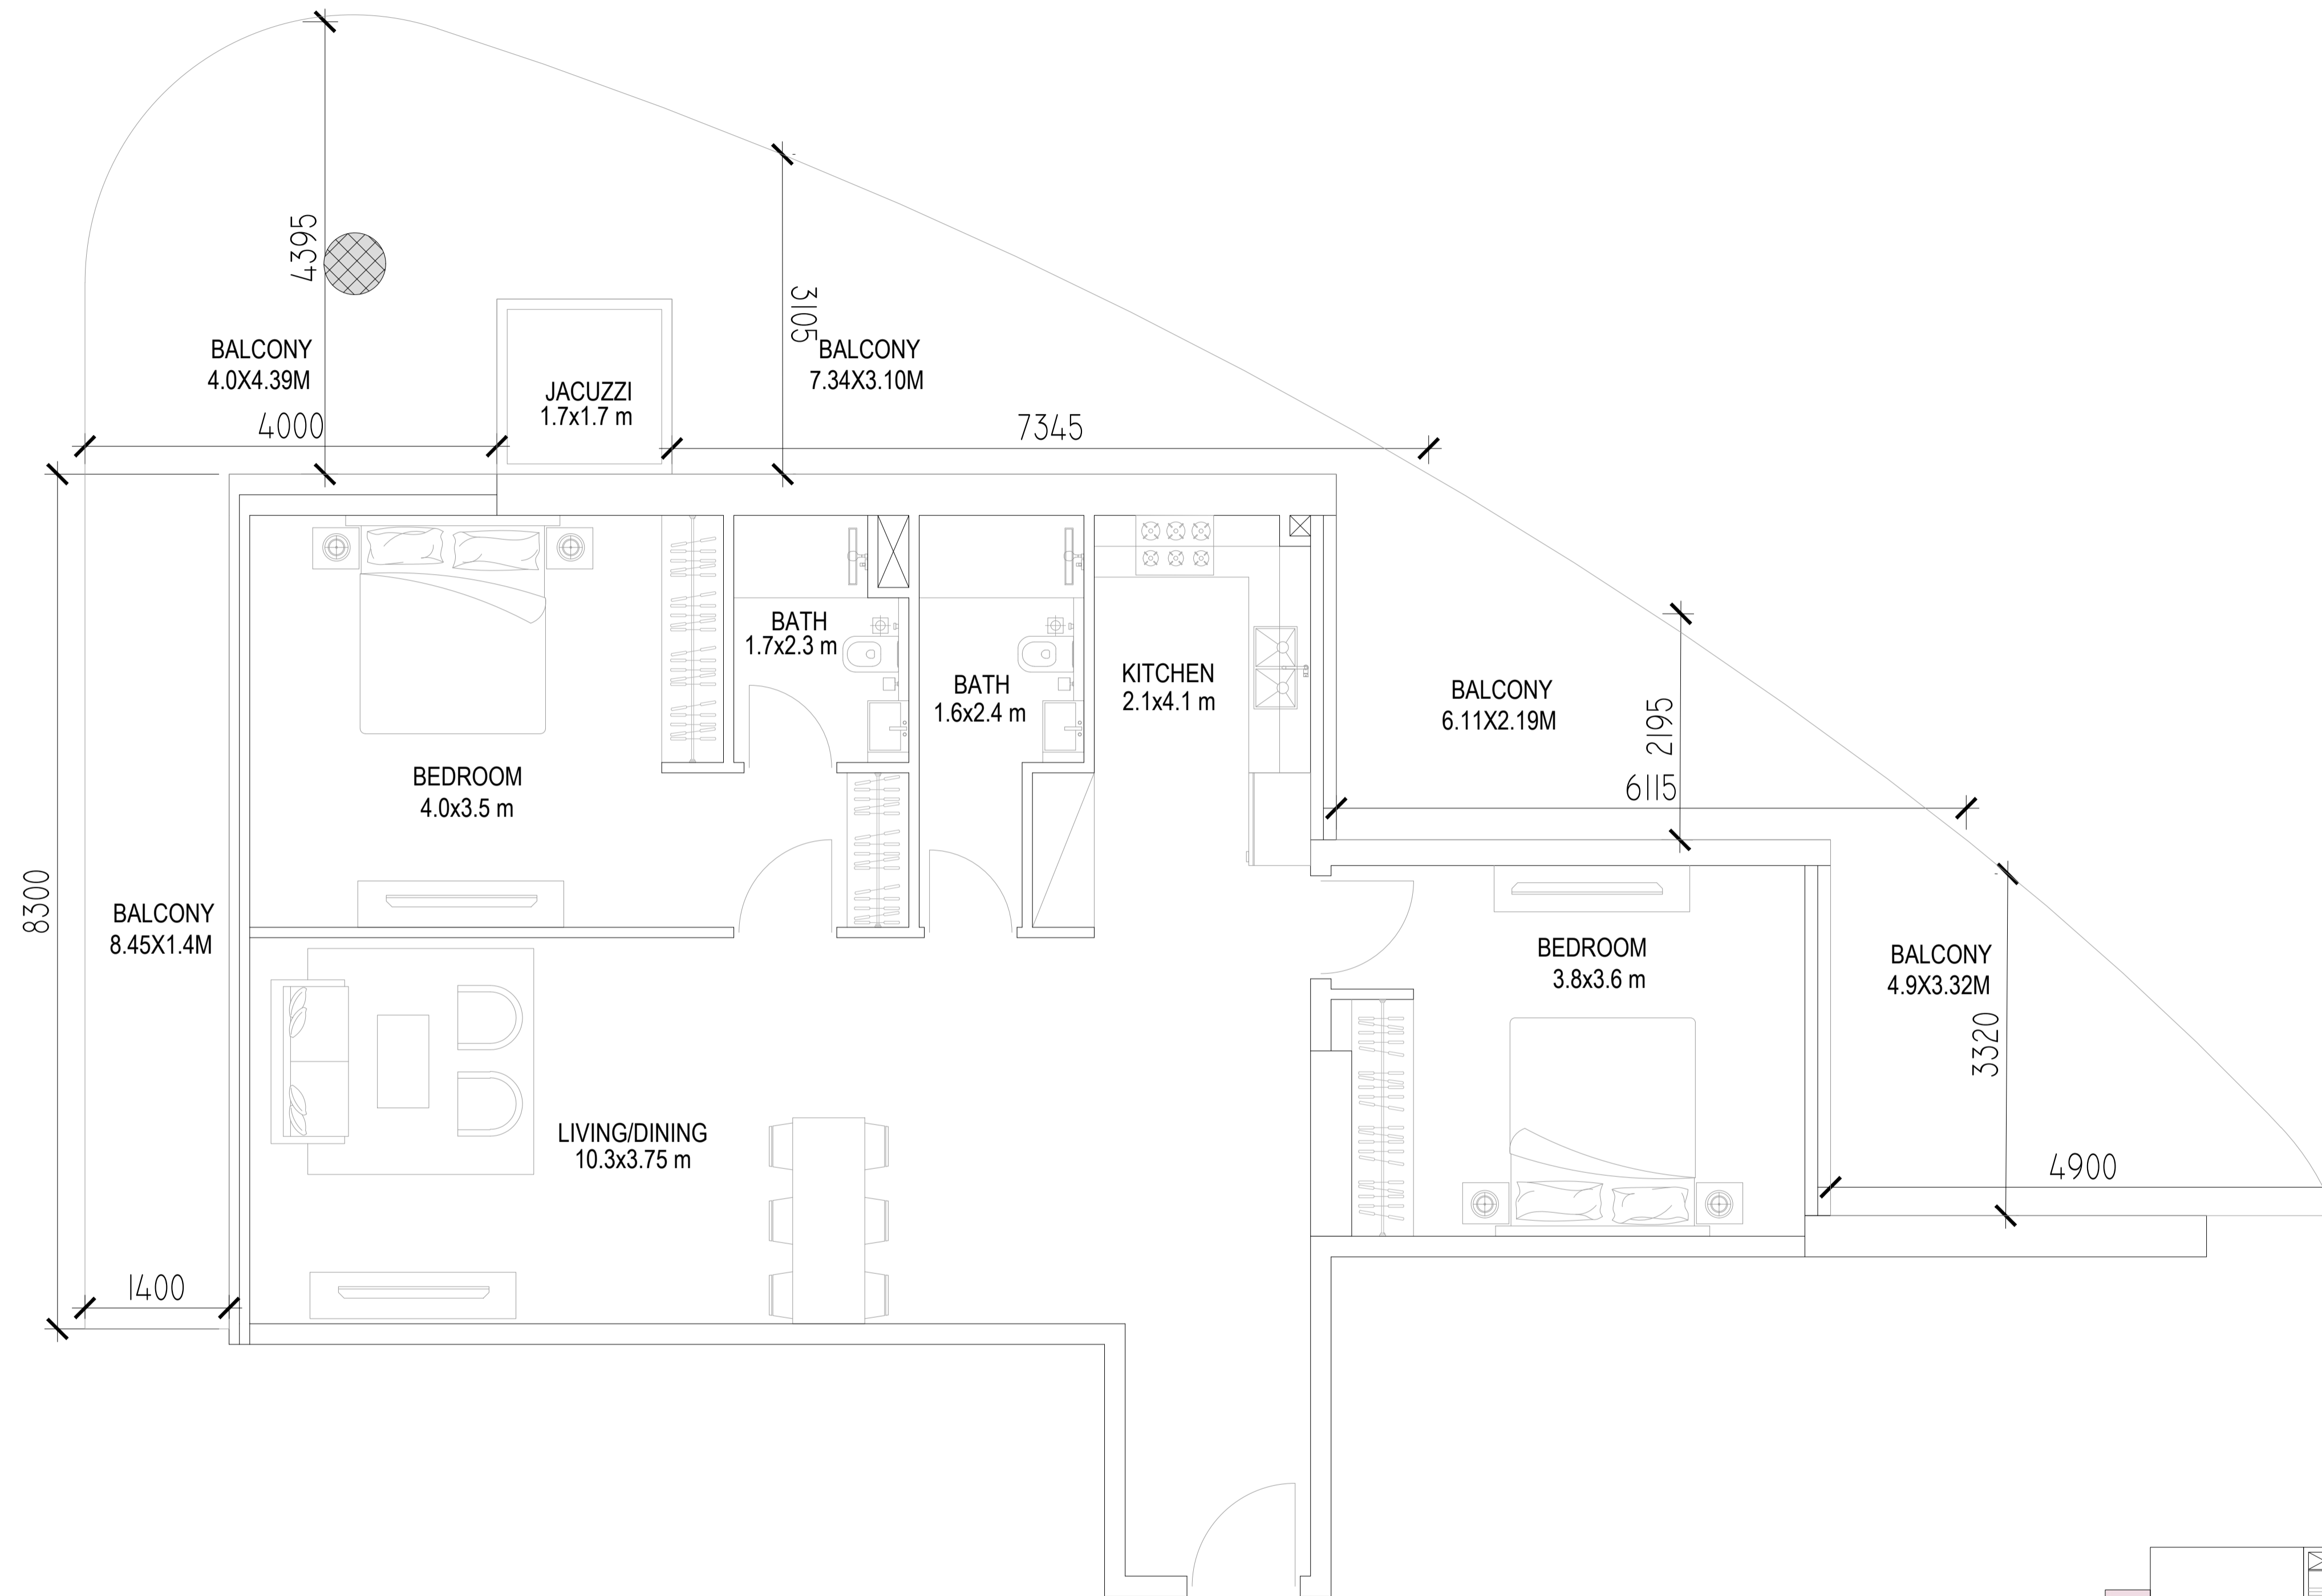

2 BHK - c (SUITE SIZE 113.0 SQ.M + BALCONY 70.39SQ.M)
1216 SQ.FT 757.7 SQ.FT

NO.	DATE	DESCRIPTION	APPR.
REVISIONS			
DO NOT SCALE DRAWINGS. FOLLOW WRITTEN DIMENSIONS			

OWNER OF TITLE


MOSAIC PROPERTIES SPV LTD

JOB TITLE

PROPOSED G+3P+19+R
RESIDENTIAL BUILDING
PLOT NO. 6820126
AL HEBIAH FOURTH, DUBAI, UAE

DRAWING TITLE

DATE:	MAY 2024	DRAWN BY:	ABDULAZIZ
SCALE:	1:50	CHECKED BY:	ABDULAZIZ

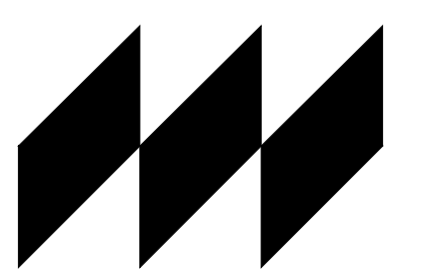

MODEL

ARCHITECTS | ENGINEERS | PROJECT MANAGERS
P.O. Box 26369, Dubai, U.A.E. T: +971 4 3266025 F: +971 4 3266024
E: contact@designtymodel.com W: www.designtymodel.com



DRG. NO.	REV. NO.	JOB NO.
----------	----------	---------

A-8th A5 R-00 E-AR-023-24


THIS IS THE SOLE AND EXCLUSIVE PROPERTY OF MODEL ENGG. CONSULTANTS, DUBAI. IT SHOULD NOT BE COPIED, REPRODUCED, OR DUPLICATED IN ANY FORM OR BY ANY MEANS WITHOUT THE PRIOR EXPRESS WRITTEN PERMISSION FROM MODEL ENGG. CONSULTANTS, DUBAI. THIS DRAWING SHOULD NOT BE PASSED ON TO ANY OTHER PERSON OR USED FOR PURPOSES OTHER THAN THOSE INTENDED AND AGREED.

LOCATION MAP



UNIT NO. 08
8TH TO 13TH FLOOR

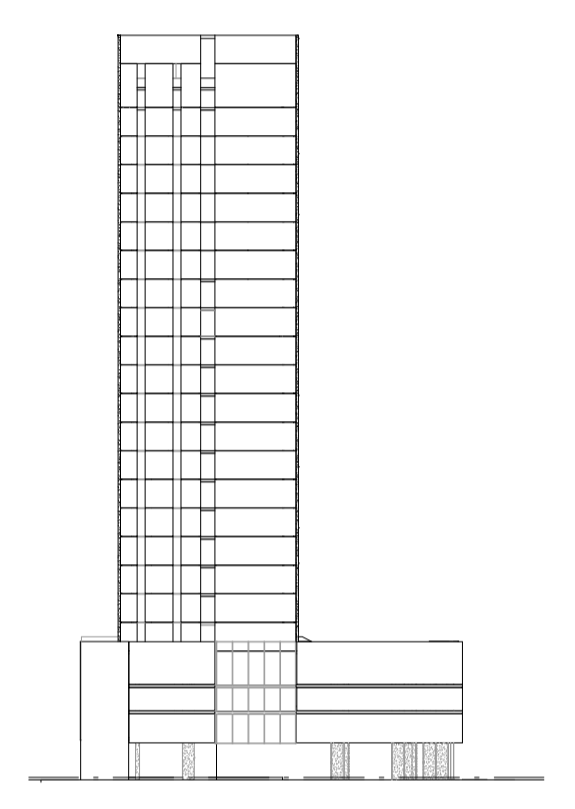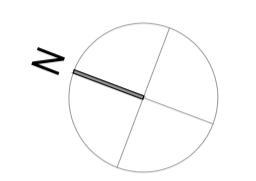

ELEVATION D

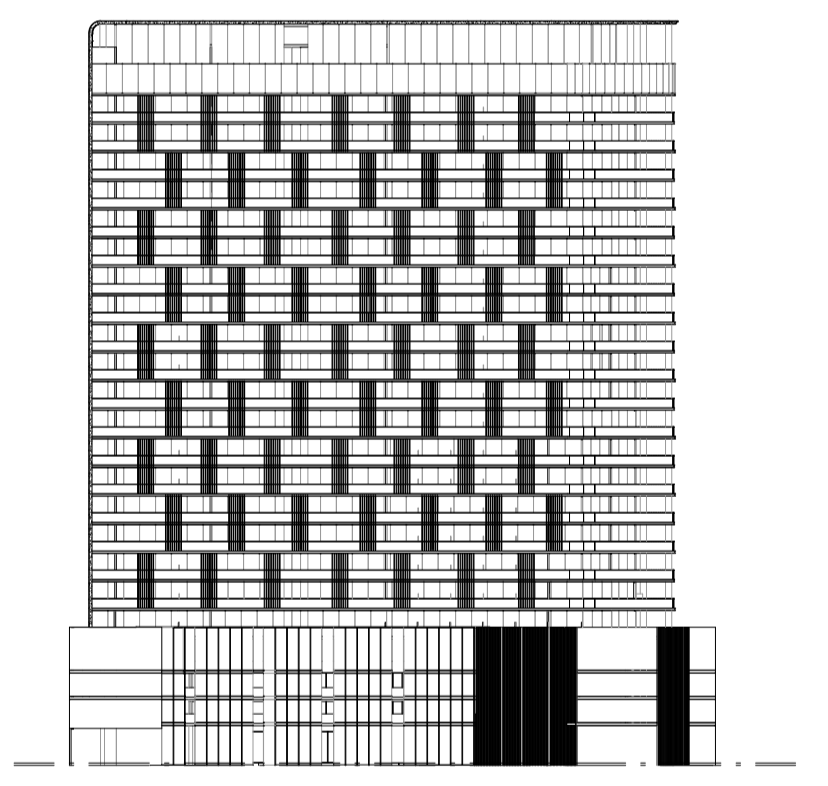

ELEVATION A

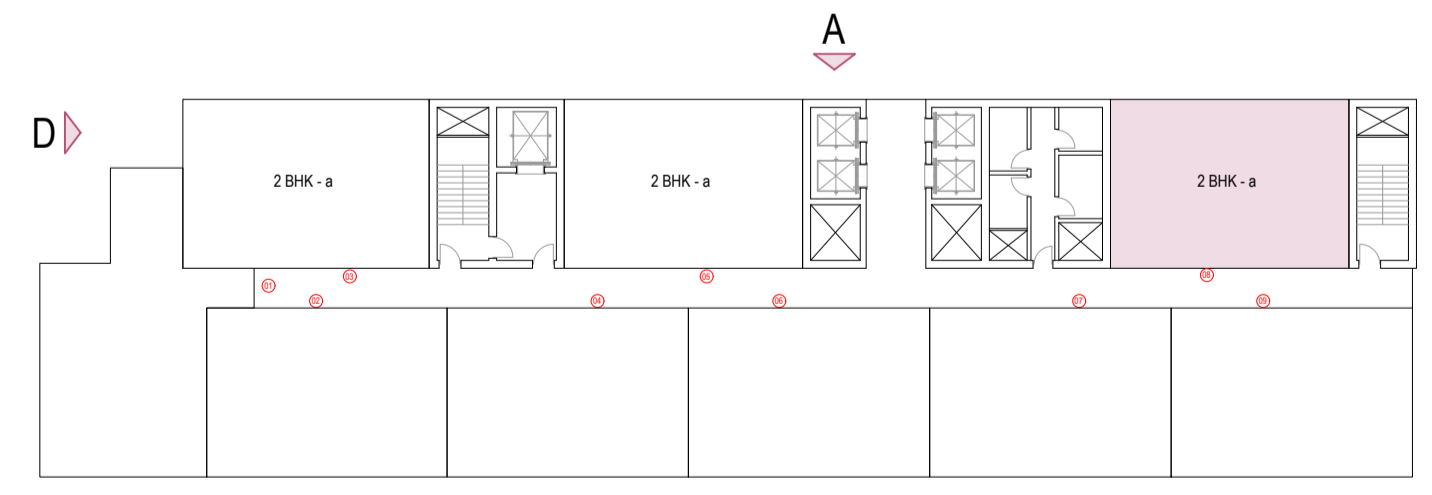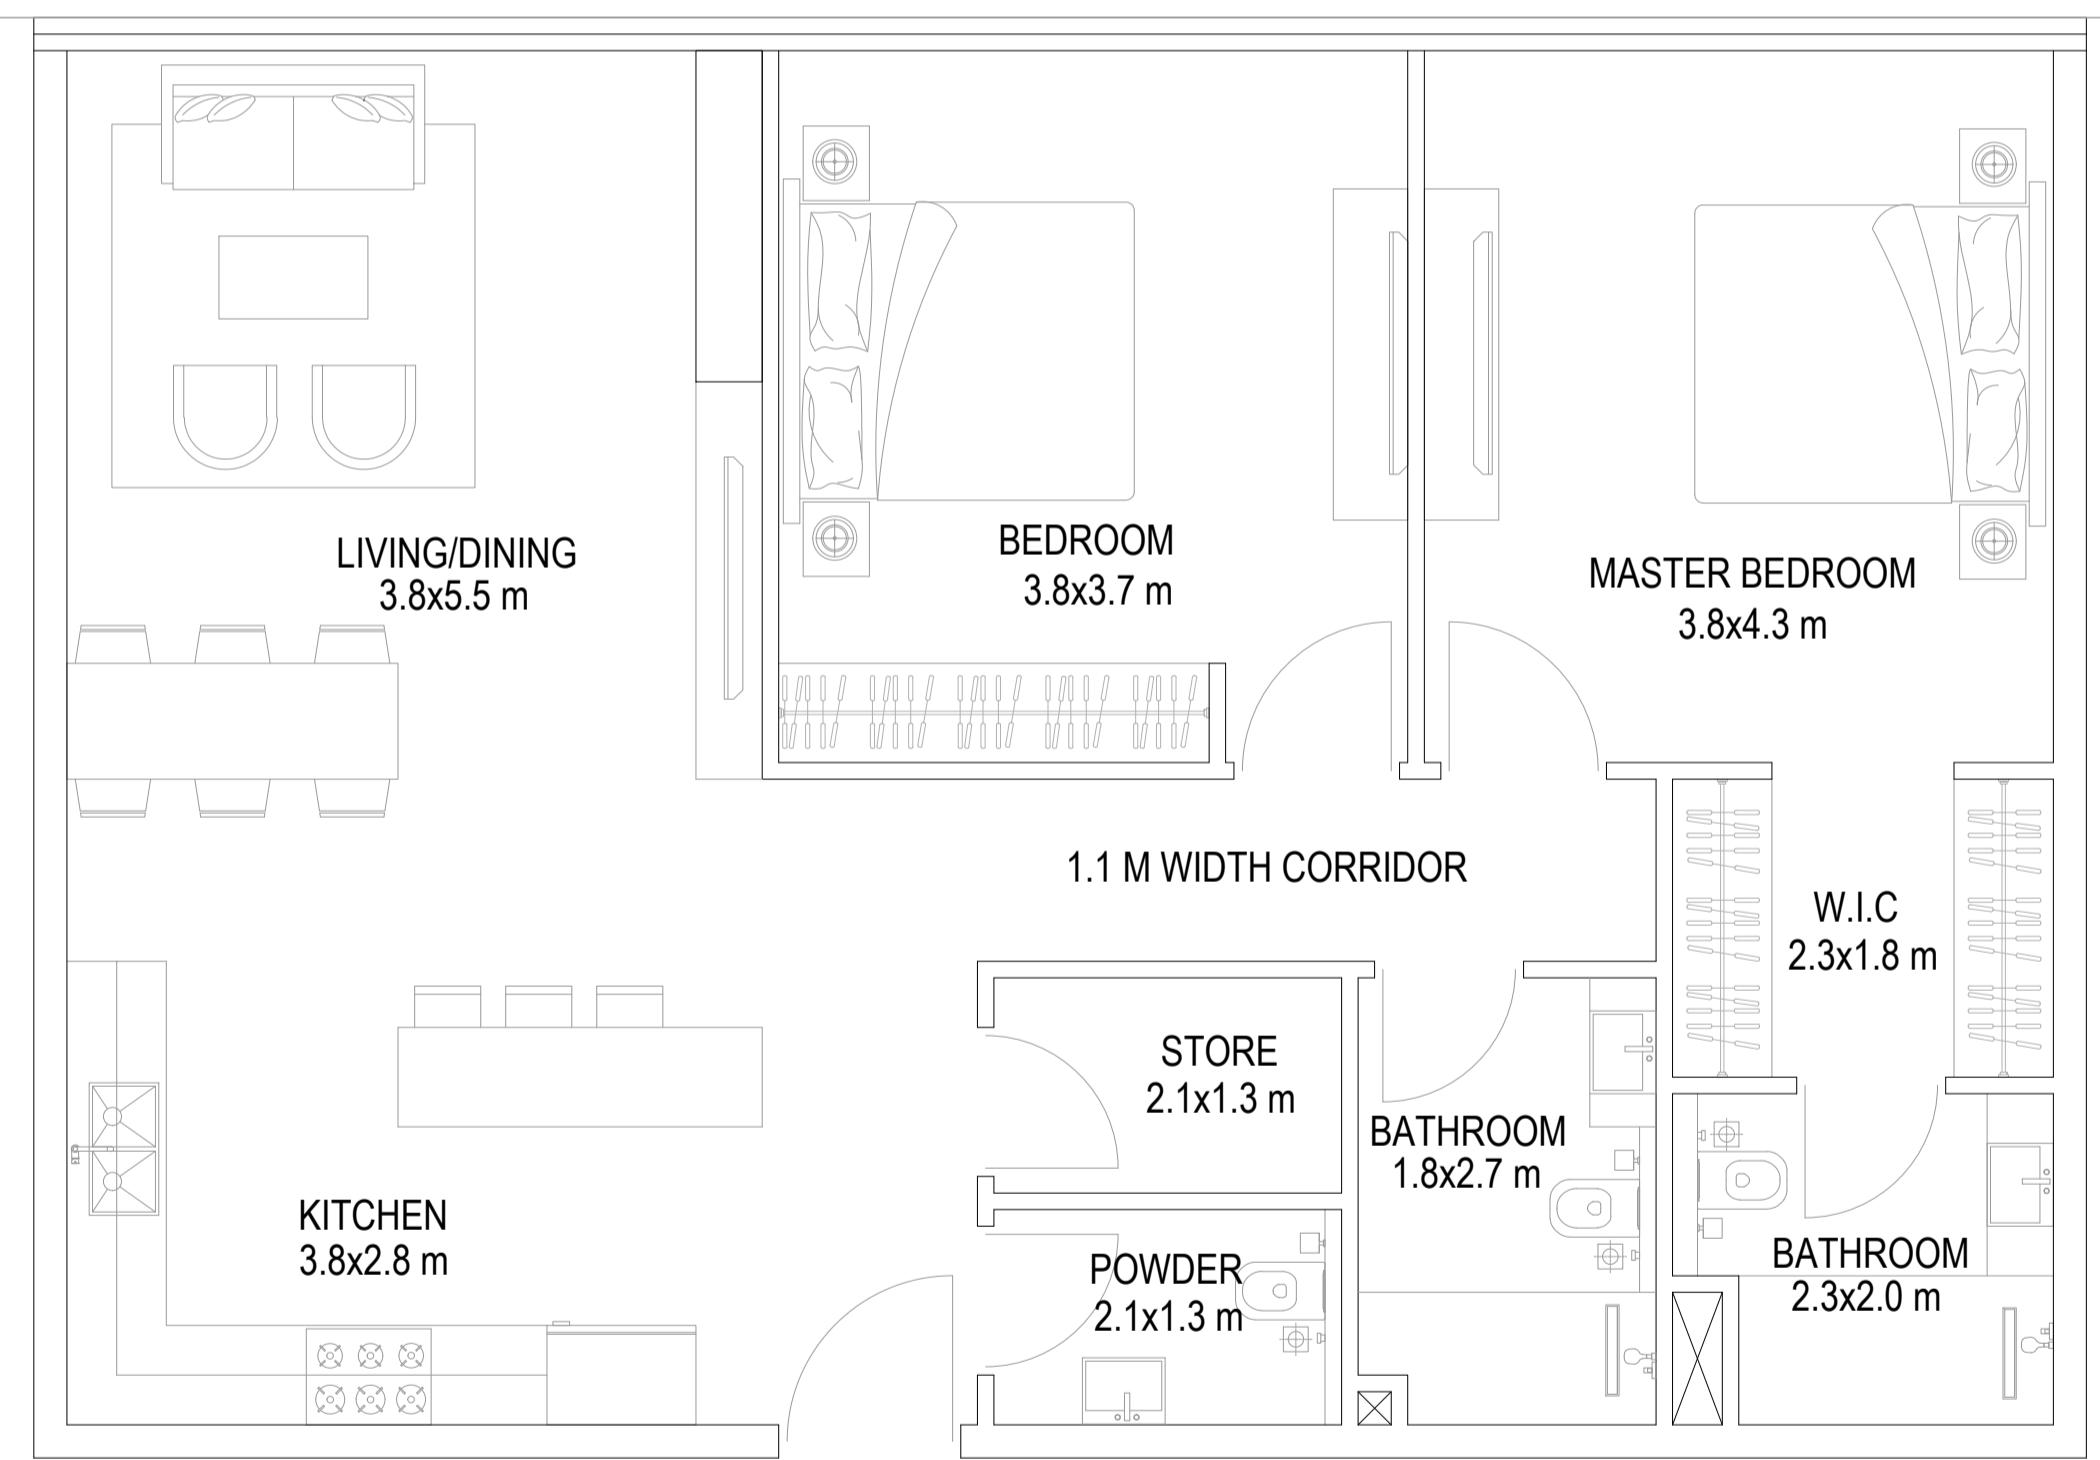

2 BHK - a (SUITE SIZE 106.0 SQ.M + BALCONY 34.02 SQ.M)
1141 SQ.FT 366.18 SQ.FT

NOTES

NO.	DATE	DESCRIPTION	APPR.
REVISIONS			
DO NOT SCALE DRAWINGS. FOLLOW WRITTEN DIMENSIONS			

OWNER OF TITLE


MOSAIC PROPERTIES SPV LTD

JOB TITLE

**PROPOSED G+3P+19+R
RESIDENTIAL BUILDING
PLOT NO. 6820126
AL HEBIAH FOURTH, DUBAI, UAE**

DRAWING TITLE

DATE:	MAY 2024	DRAWN BY:	ABDULAZIZ
SCALE:	1:50	CHECKED BY:	ABDULAZIZ

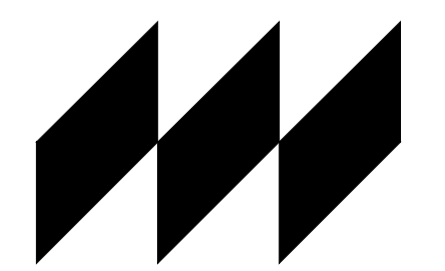

MODEL



ARCHITECTS | ENGINEERS | PROJECT MANAGERS
P.O. Box 21369, Dubai, U.A.E. T: +971 4 3266025 F: +971 4 3266024
E: contact@model.com W: www.model.com

DRG. NO.	REV. NO.	JOB NO.
A-8th A6	R-00	E-AR-023-24


THIS IS THE SOLE AND EXCLUSIVE PROPERTY OF MODEL ENGG. CONSULTANTS, DUBAI. IT SHOULD NOT BE COPIED, REPRODUCED, OR DUPLICATED IN ANY FORM OR BY ANY MEANS WITHOUT THE PRIOR EXPRESS WRITTEN PERMISSION FROM MODEL ENGG. CONSULTANTS, DUBAI. THIS DRAWING SHOULD NOT BE PASSED ON TO ANY OTHER PERSON OR USED FOR PURPOSES OTHER THAN THOSE INTENDED AND AGREED.

LOCATION MAP



UNIT NO. 02
14TH TO 19TH FLOOR

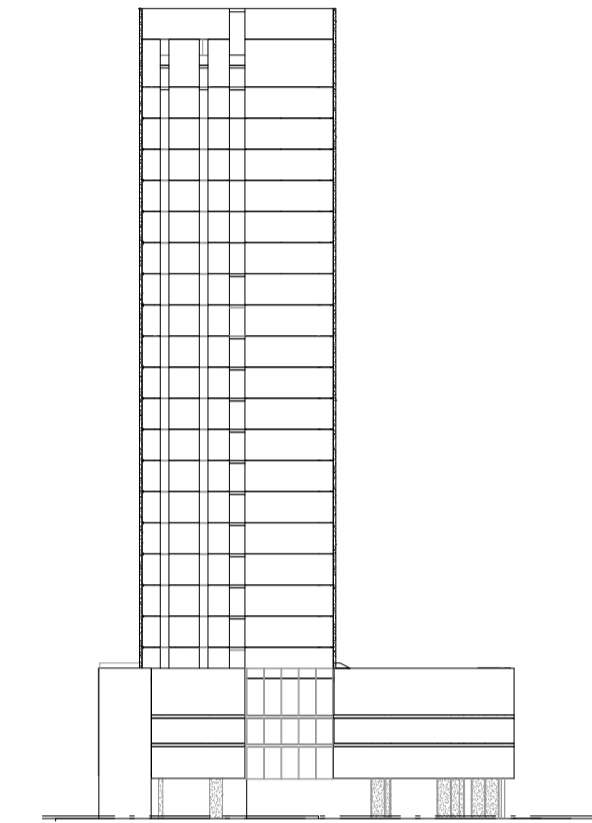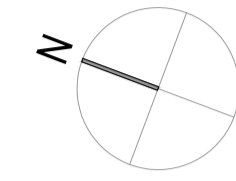

ELEVATION D

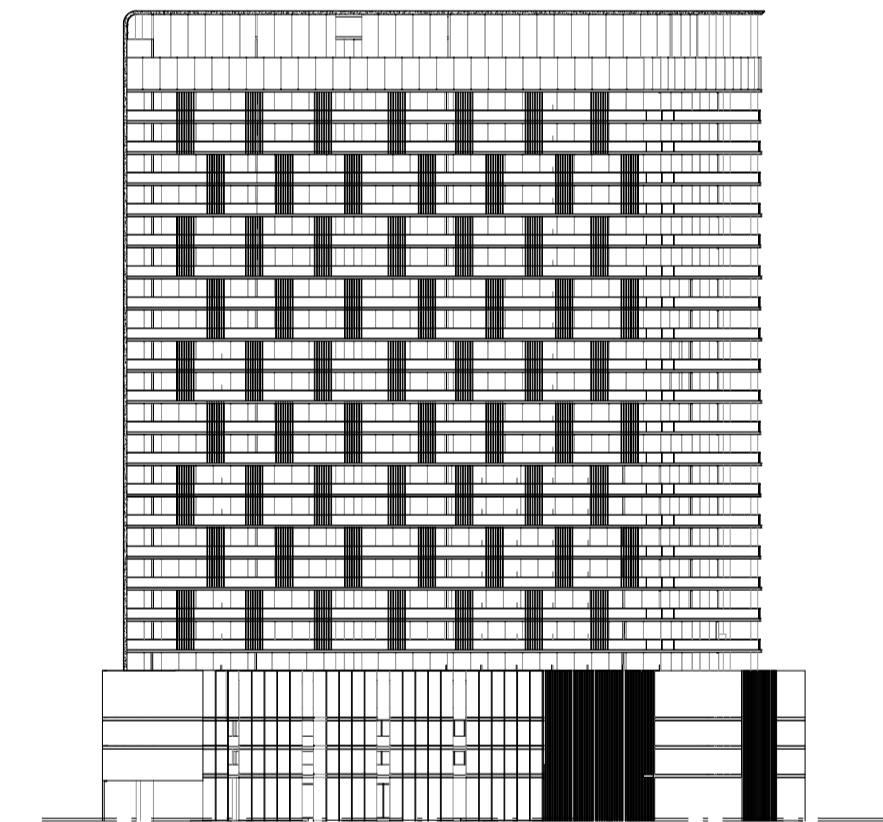

ELEVATION A

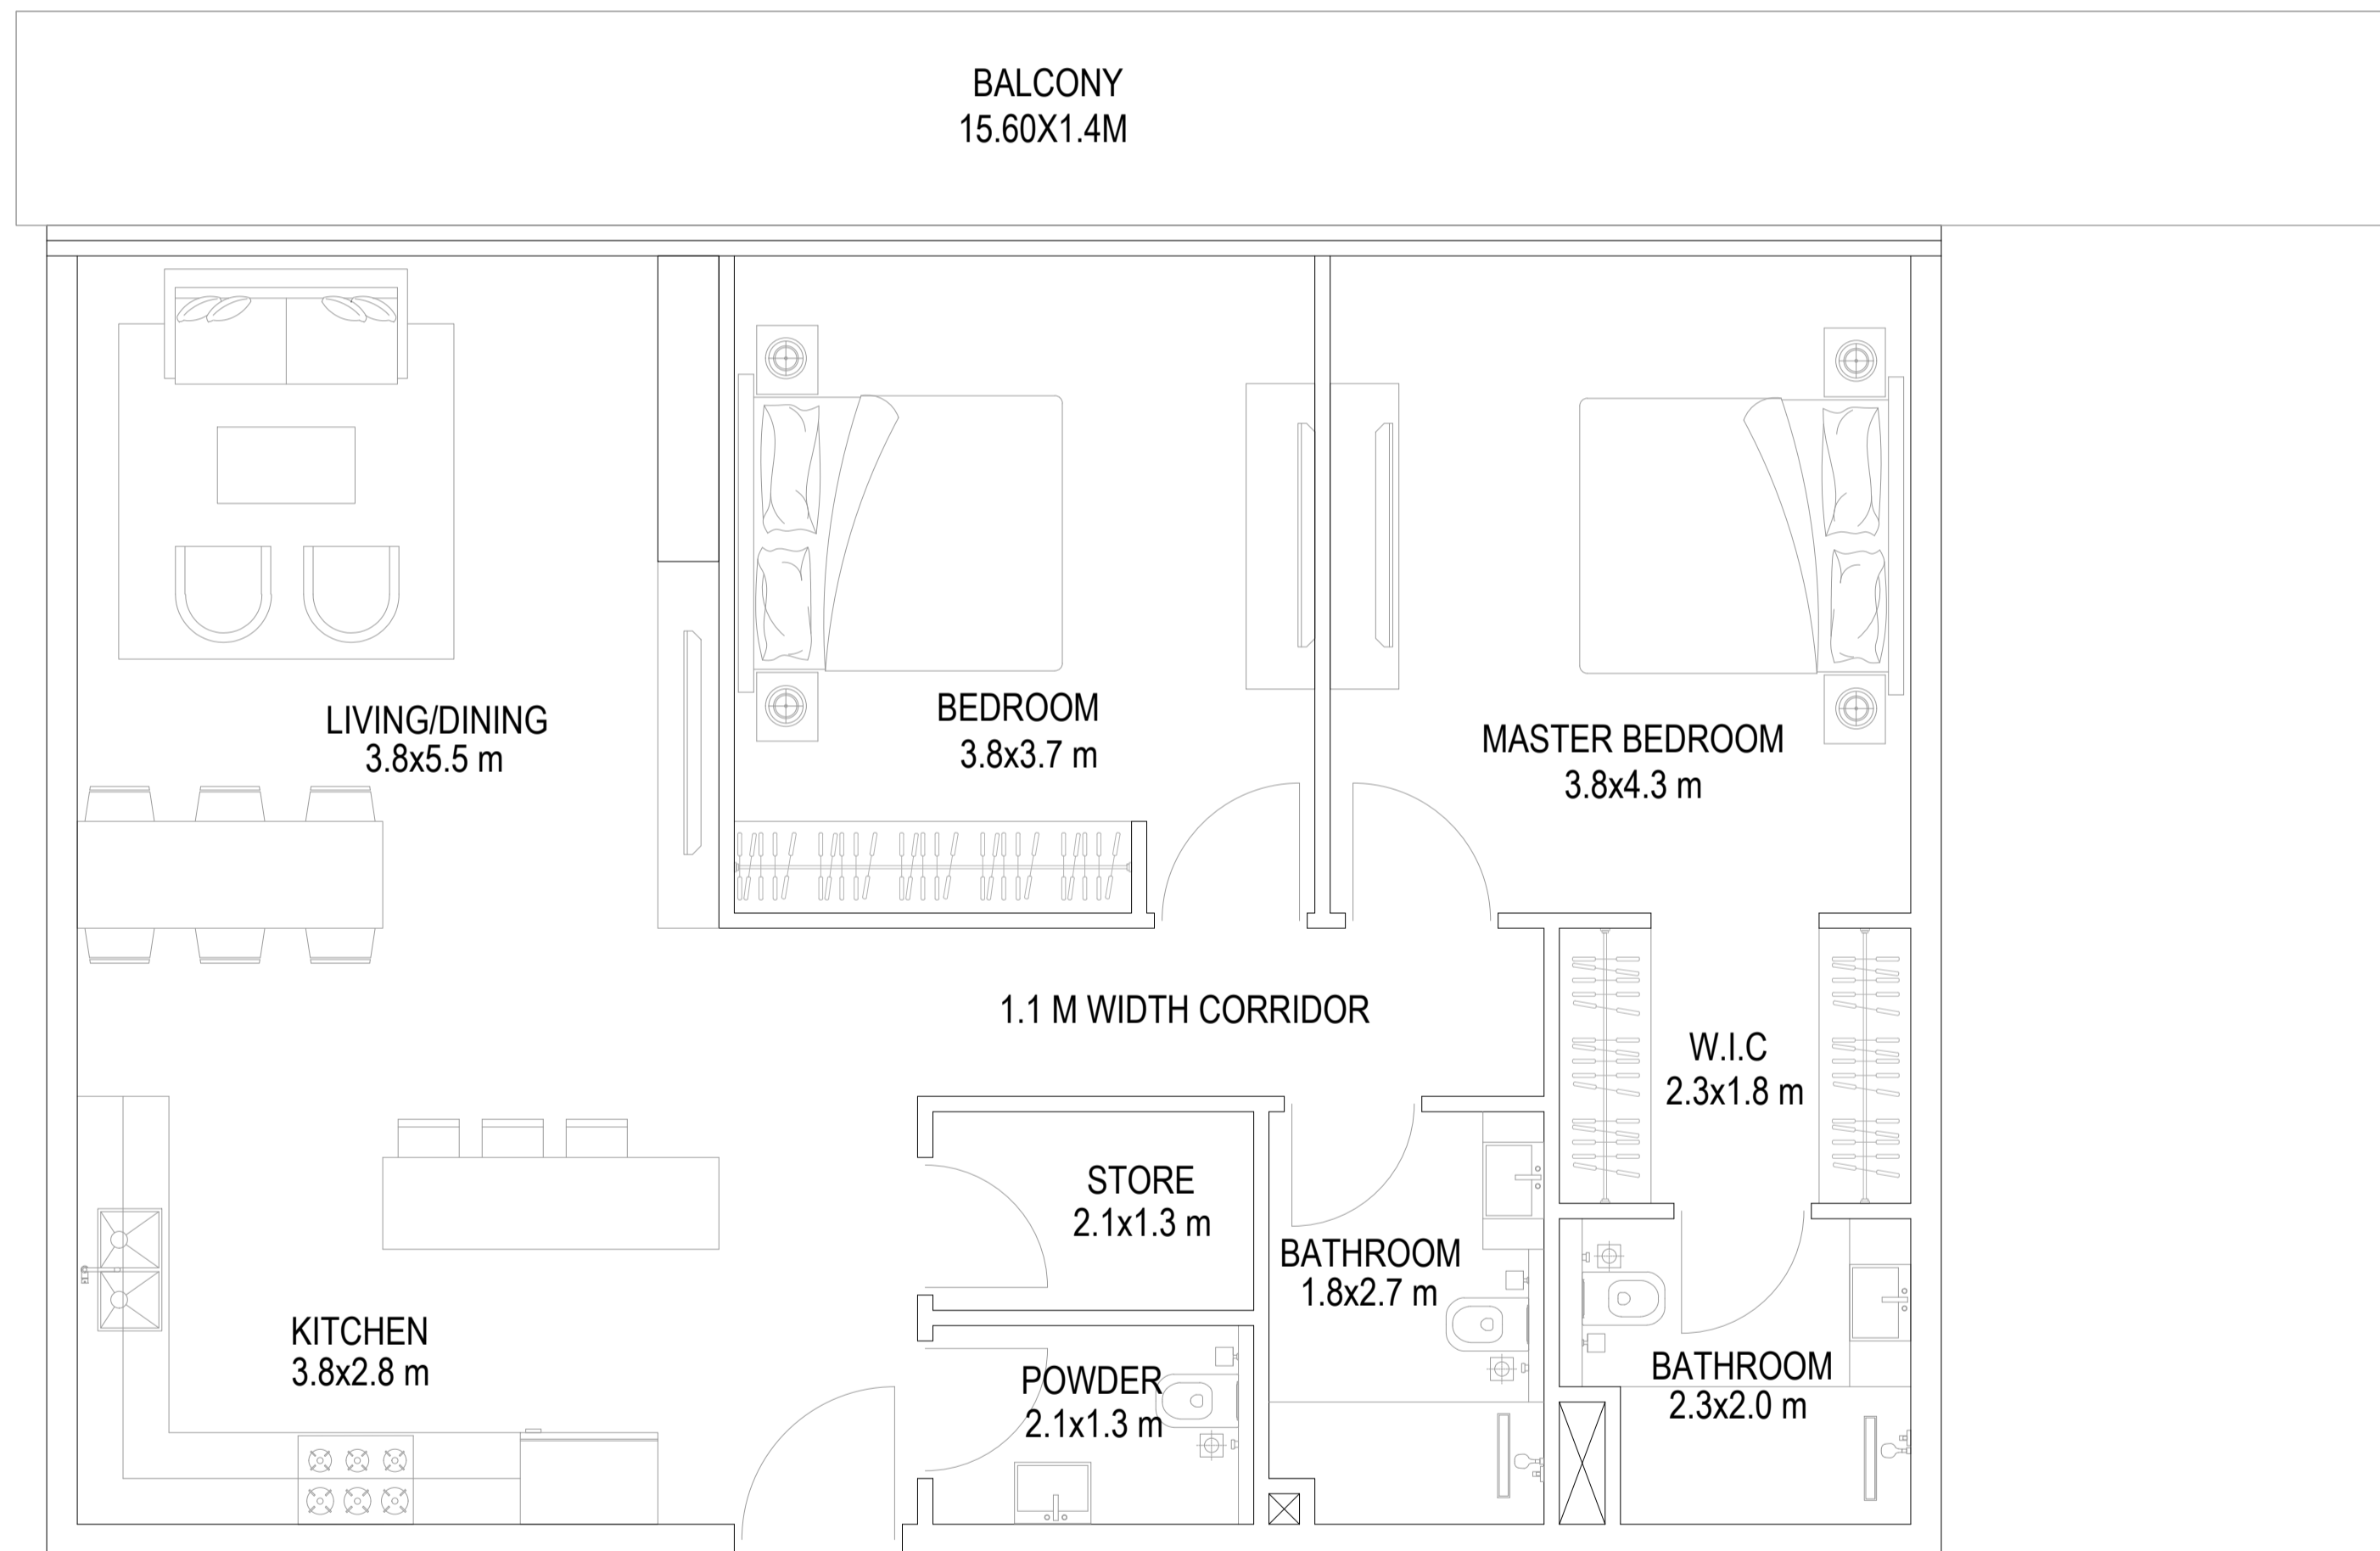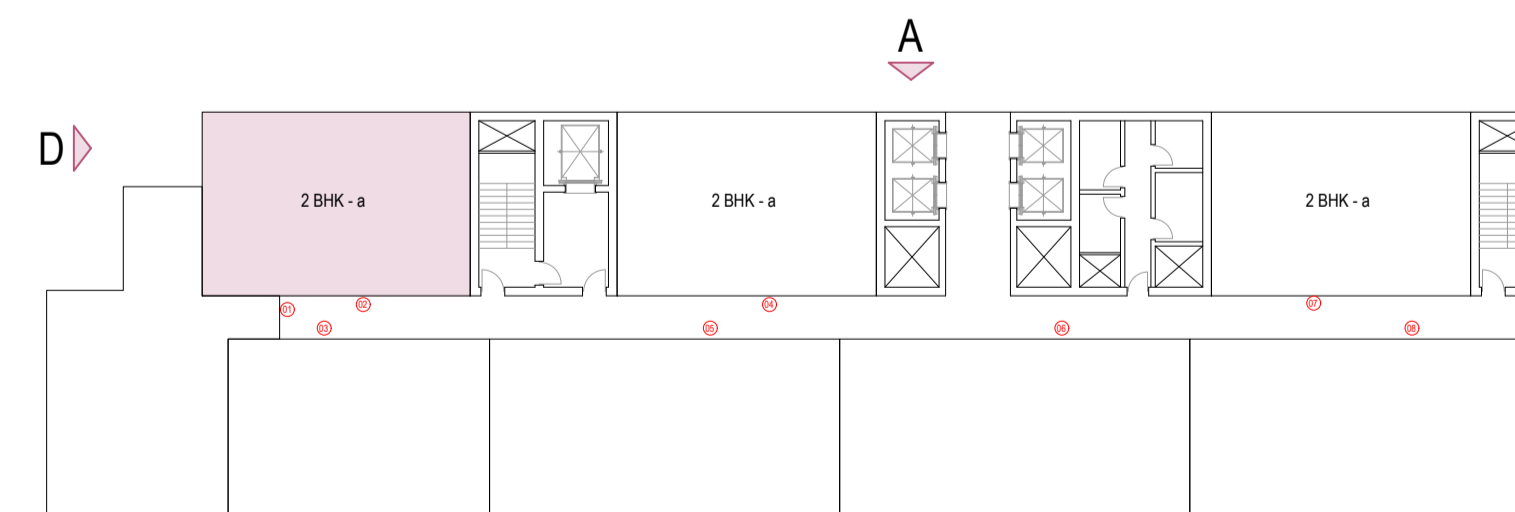

2 BHK - a (SUITE SIZE 106.0 SQ.M + BALCONY 21.84 SQ.M)
1141 SQ.FT 235.1 SQ.FT

NOTES

NO.	DATE	DESCRIPTION	APPR.
REVISIONS			
DO NOT SCALE DRAWINGS. FOLLOW WRITTEN DIMENSIONS			

OWNER OF TITLE


MOSAIC PROPERTIES SPV LTD

JOB TITLE

PROPOSED G+3P+19+R
RESIDENTIAL BUILDING
PLOT NO. 6820126
AL HEBIAH FOURTH, DUBAI, UAE

DRAWING TITLE

DATE:	MAY 2024	DRAWN BY:	ABDULAZIZ
SCALE:	1:50	CHECKED BY:	ABDULAZIZ

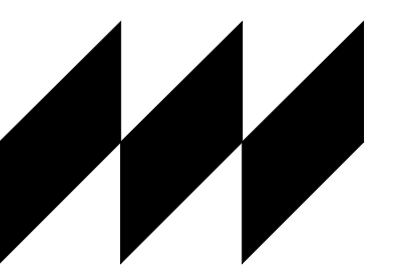

MODEL


ARCHITECTS | ENGINEERS | PROJECT MANAGERS
P.O. Box 21099, Dubai, U.A.E. T: +971 4 3206025, F: +971 4 3206024
E: contact@model.com W: www.model.ae

DRG. NO.	REV. NO.	JOB NO.
A-14th A1	R-00	E-AR-023-24


THIS IS THE SOLE AND EXCLUSIVE PROPERTY OF MODEL ENGG. CONSULTANTS, DUBAI. IT SHOULD NOT BE COPIED, REPRODUCED, OR DUPLICATED IN ANY FORM OR BY ANY MEANS WITHOUT THE PRIOR EXPRESS WRITTEN PERMISSION FROM MODEL ENGG. CONSULTANTS, DUBAI. THIS DRAWING SHOULD NOT BE PASSED ON TO ANY OTHER PERSON OR USED FOR PURPOSES OTHER THAN THOSE INTENDED AND AGREED.

LOCATION MAP


UNIT NO. 04
14TH TO 19TH FLOOR

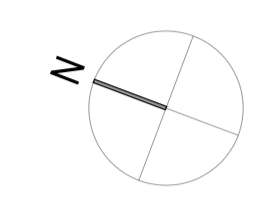



NOTES

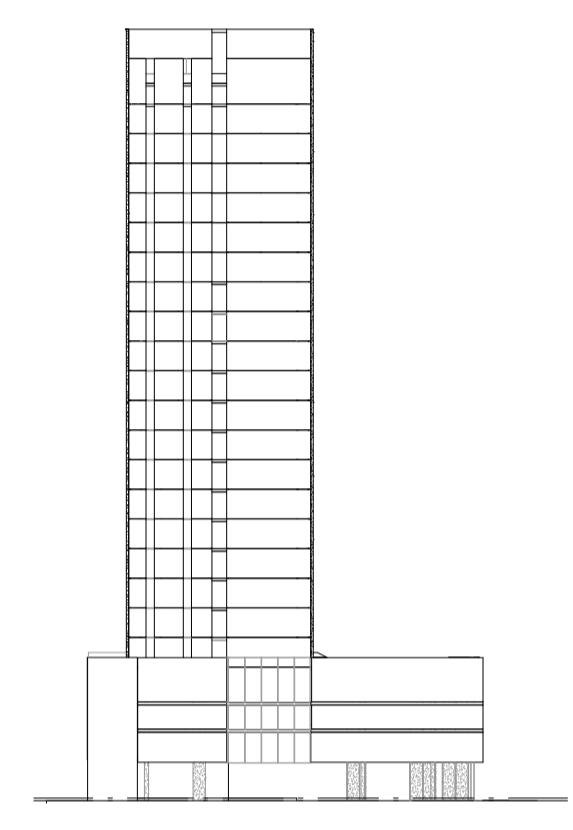


ELEVATION D

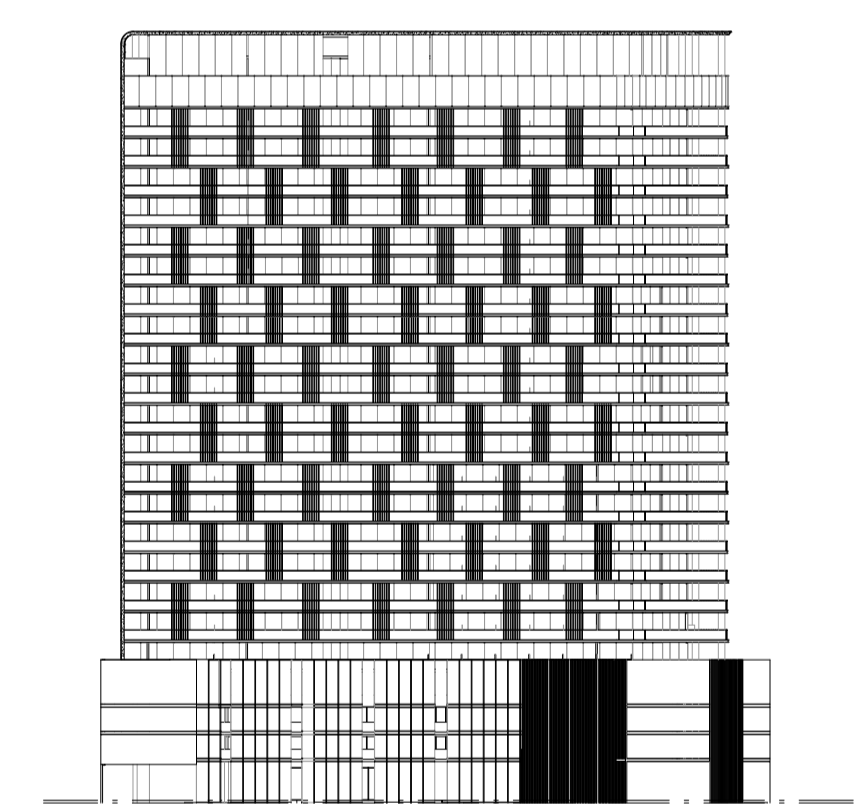

ELEVATION A

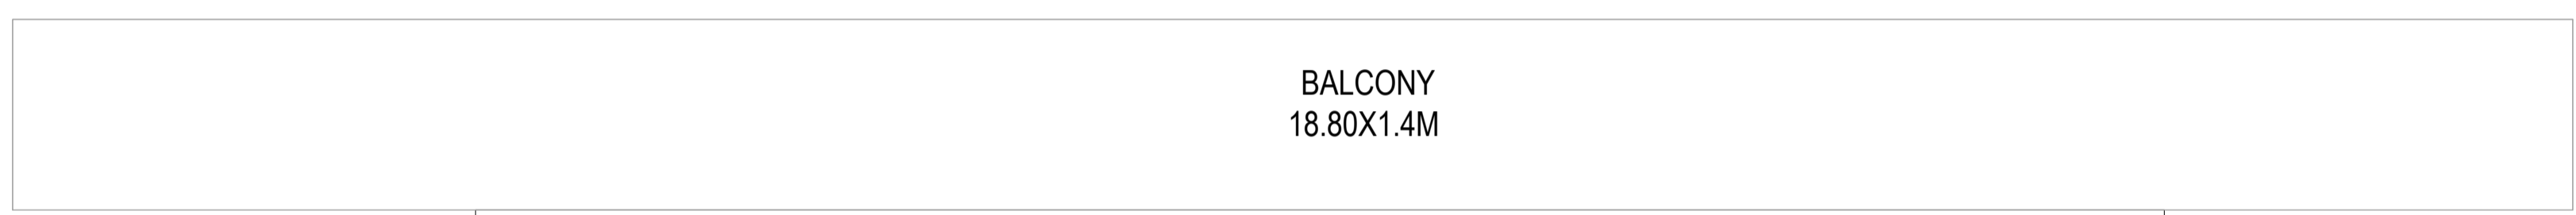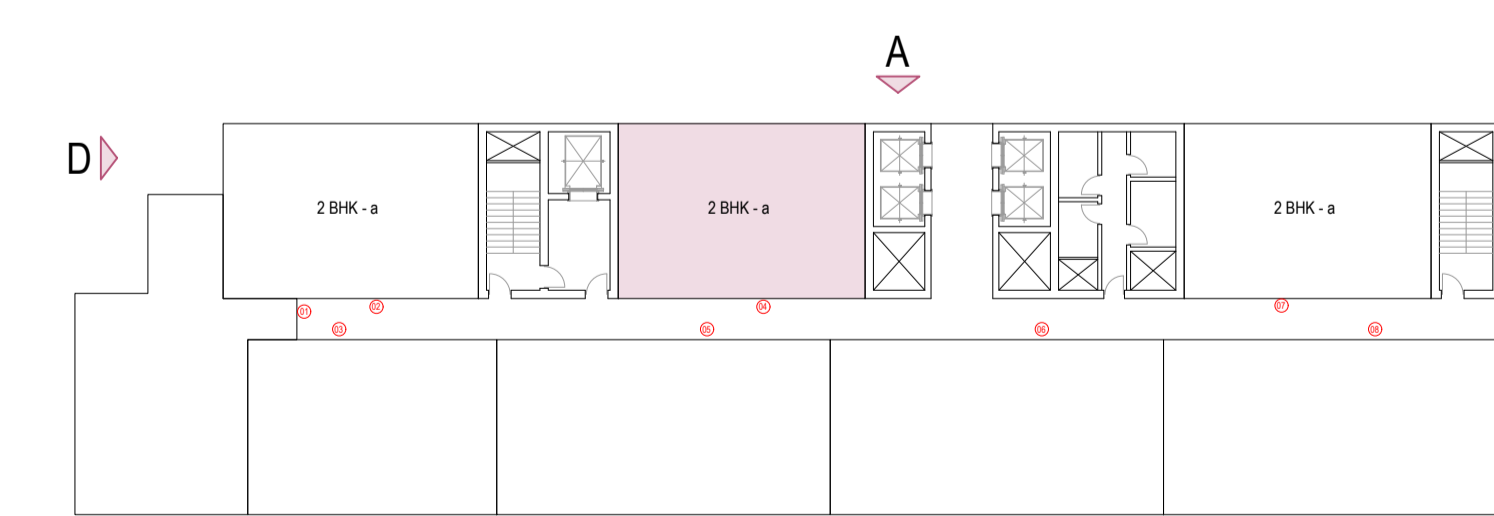

BALCONY
18.80X1.4M

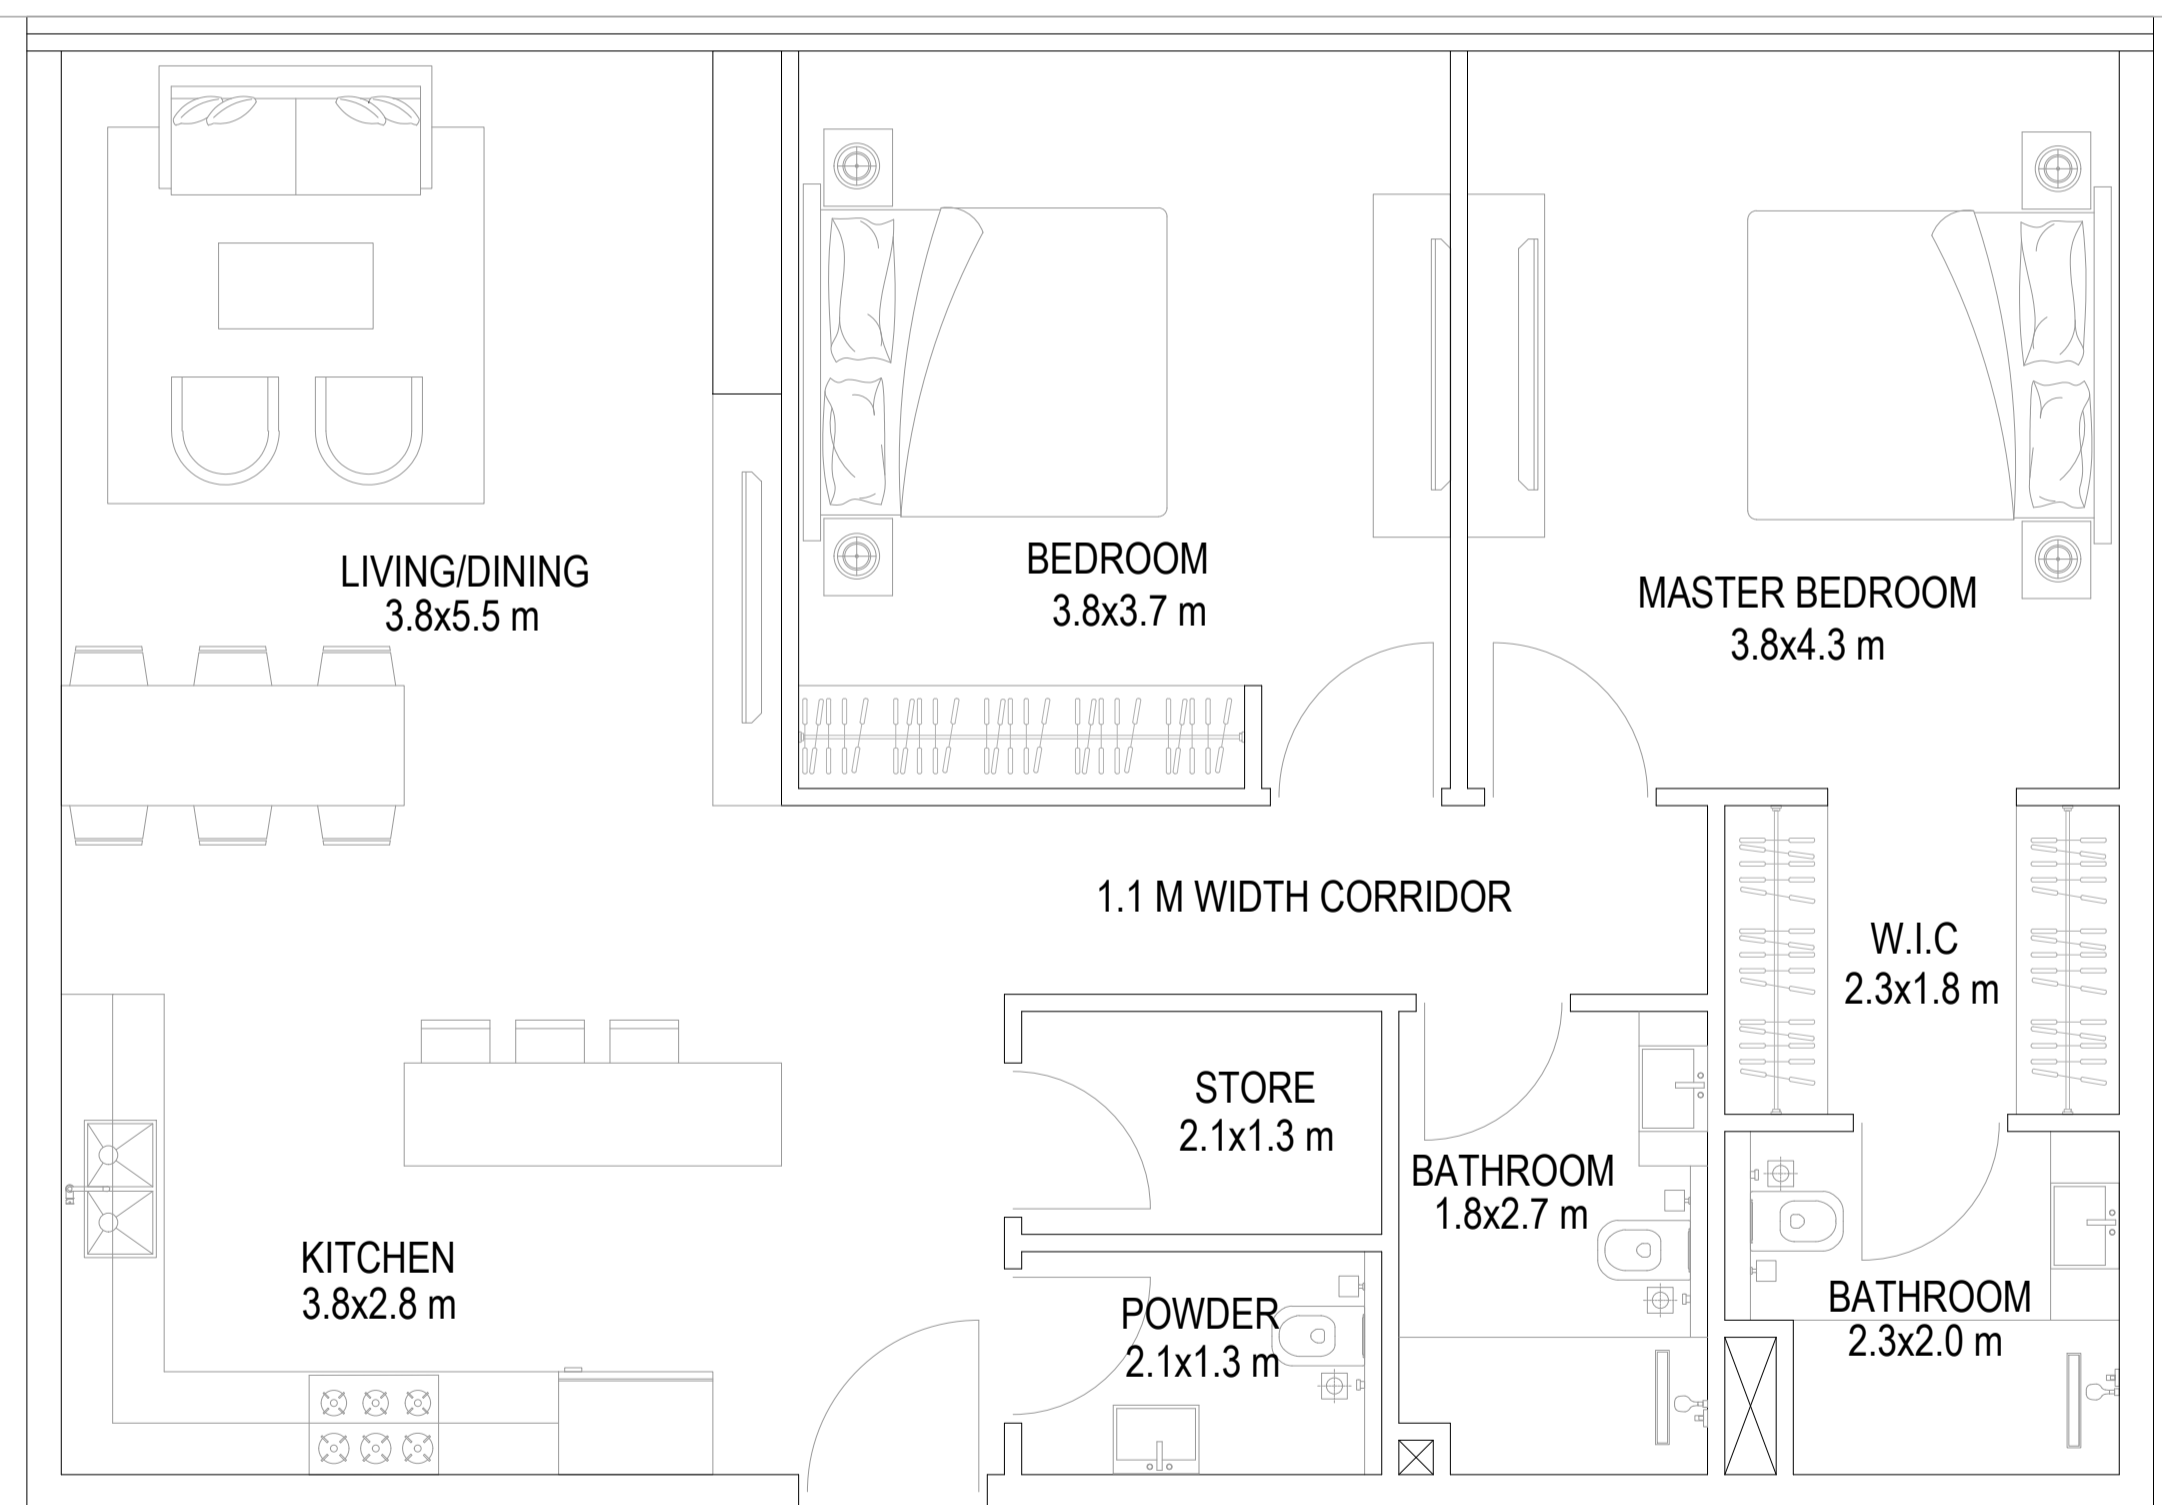

2 BHK - a (SUITE SIZE 106.0 SQ.M + BALCONY 26.32 SQ.M)
1141 SQ.FT 283.30 SQ.FT


NO.	DATE	DESCRIPTION	APPR.
REVISIONS			
DO NOT SCALE DRAWINGS. FOLLOW WRITTEN DIMENSIONS			

OWNER OF TITLE
MOSAIC PROPERTIES SPV LTD

JOB TITLE
**PROPOSED G+3P+19+R
RESIDENTIAL BUILDING
PLOT NO. 6820126
AL HEBIAH FOURTH, DUBAI, UAE**

DRAWING TITLE

DATE: MAY 2024 DRAWN BY: ABDULAZIZ
SCALE: 1:50 CHECKED BY: ABDULAZIZ

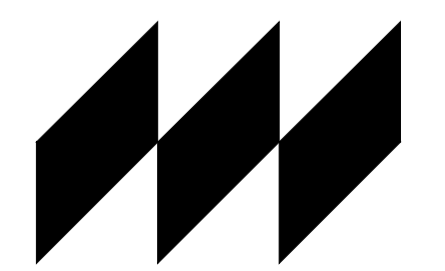

MODEL

ARCHITECTS | ENGINEERS | PROJECT MANAGERS
P.O. Box 21095, Dubai, U.A.E. T: +971 4 3206625, F: +971 4 3206624
E: contact@model.com W: www.model.com



DRG. NO.	REV. NO.	JOB NO.
A-14th A2	R-00	E-AR-023-24

THIS IS THE SOLE AND EXCLUSIVE PROPERTY OF MODEL ENGG. CONSULTANTS, DUBAI. IT SHOULD NOT BE COPIED, REPRODUCED, OR DUPLICATED IN ANY FORM OR BY ANY MEANS WITHOUT THE PRIOR EXPRESS WRITTEN PERMISSION FROM MODEL ENGG. CONSULTANTS, DUBAI. THIS DRAWING SHOULD NOT BE PASSED ON TO ANY OTHER PERSON OR USED FOR PURPOSES OTHER THAN THOSE INTENDED AND AGREED.


LOCATION MAP

NOTES



UNIT NO. 07
14TH TO 19TH FLOOR

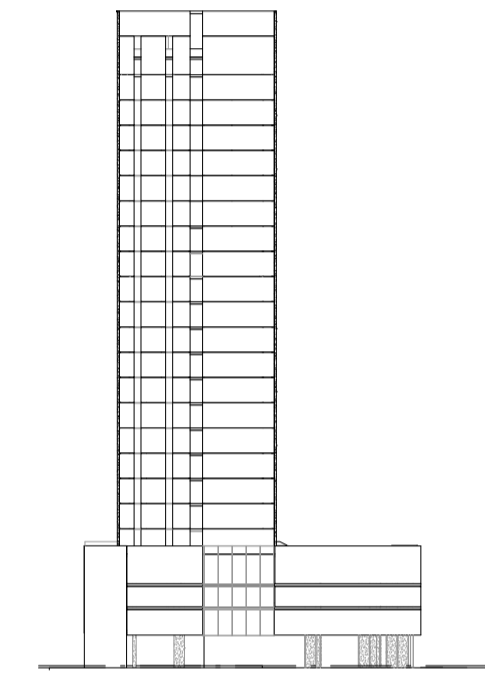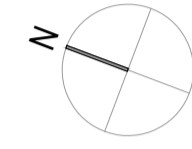

ELEVATION D

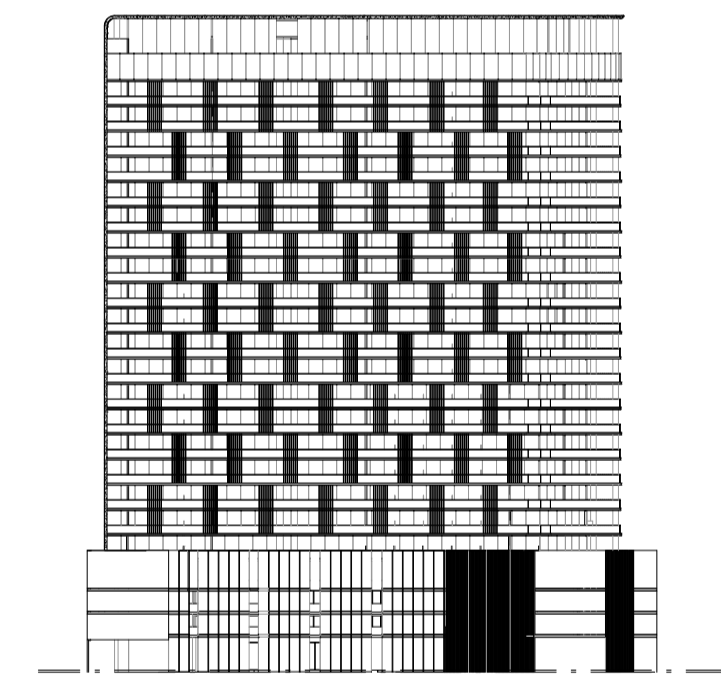

ELEVATION A

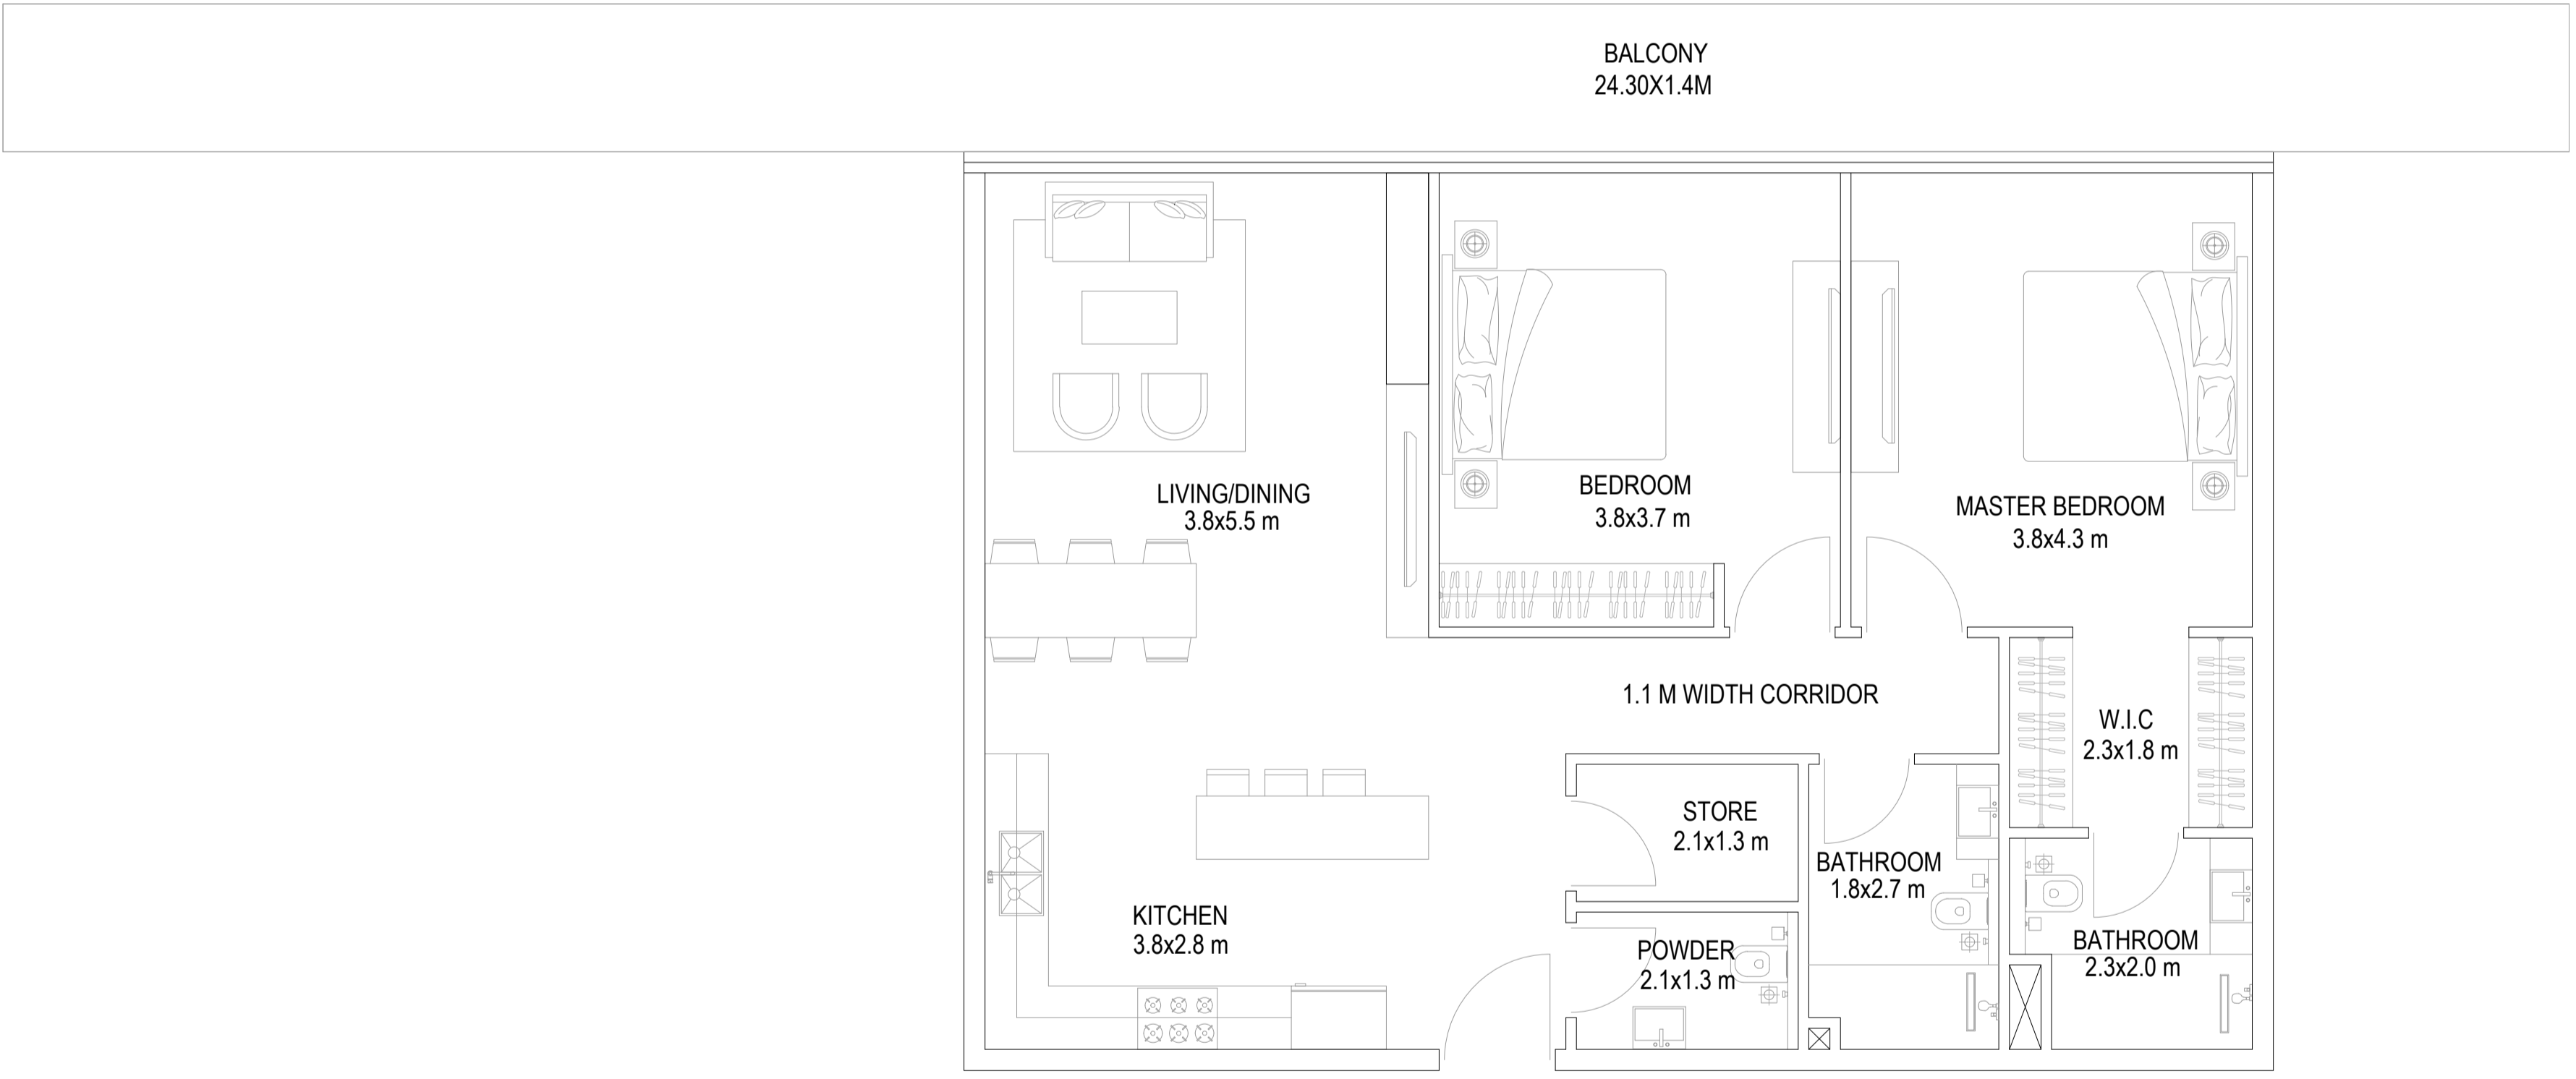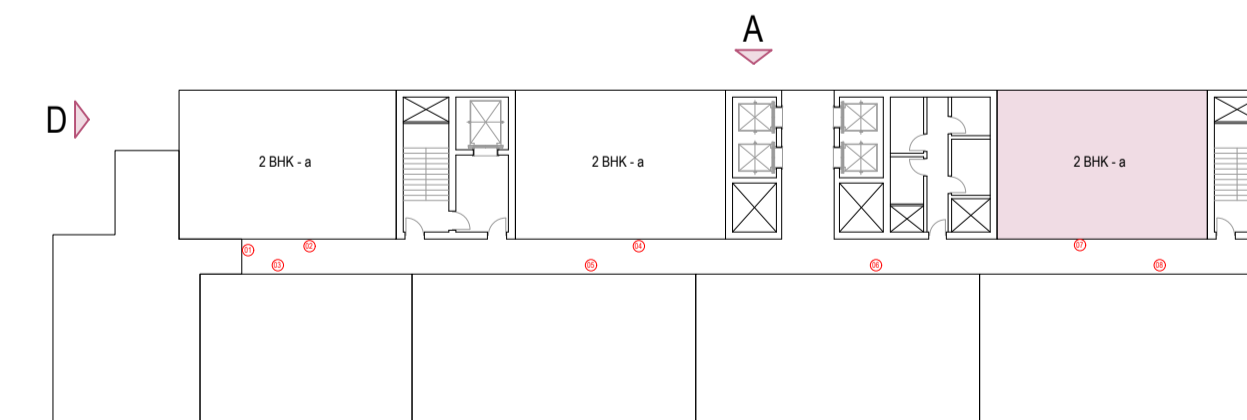

2 BHK - a (SUITE SIZE 106.0 SQ.M + BALCONY 34.0SQ.M)
1141 SQ.FT 366.0 SQ.FT

NO.	DATE	DESCRIPTION	APPR.
REVISIONS			
DO NOT SCALE DRAWINGS. FOLLOW WRITTEN DIMENSIONS			

OWNER OF TITLE

MOSAIC PROPERTIES SPV LTD


JOB TITLE

**PROPOSED G+3P+19+R
RESIDENTIAL BUILDING
PLOT NO. 6820126
AL HEBIAH FOURTH, DUBAI, UAE**

DRAWING TITLE

DATE: MAY 2024 DRAWN BY: ABDULAZIZ

SCALE: 1:50 CHECKED BY: ABDULAZIZ

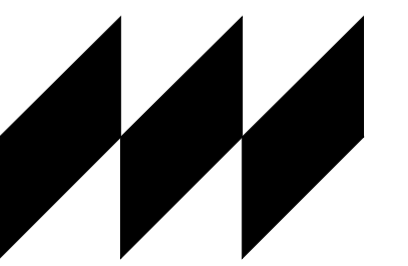

MODEL

ARCHITECTS | ENGINEERS | PROJECT MANAGERS
P.O. Box 20395, Dubai, U.A.E. T: +971 4 3266025 F: +971 4 3266024
E: contact@model.ae W: www.model.ae

DRG. NO. REV. NO. JOB NO.



A-14th A3 R-00 E-AR-023-24

THIS IS THE SOLE AND EXCLUSIVE PROPERTY OF MODEL ENGG. CONSULTANTS, DUBAI. IT SHOULD NOT BE COPIED, REPRODUCED, OR DUPLICATED IN ANY FORM OR BY ANY MEANS WITHOUT THE PRIOR EXPRESS WRITTEN PERMISSION FROM MODEL ENGG. CONSULTANTS, DUBAI. THIS DRAWING SHOULD NOT BE PASSED ON TO ANY OTHER PERSON OR USED FOR PURPOSES OTHER THAN THOSE INTENDED AND AGREED.


LOCATION MAP

NOTES


UNIT NO. 08
14TH TO 19TH FLOOR

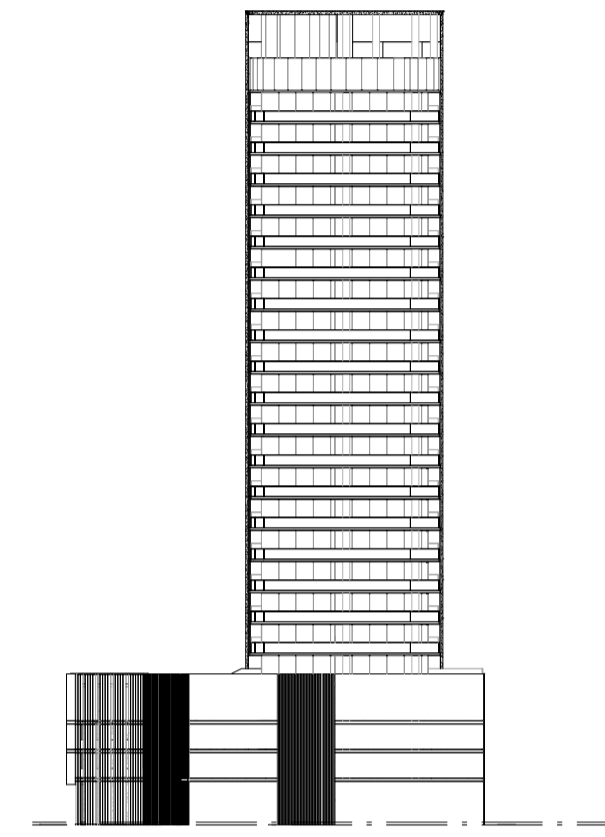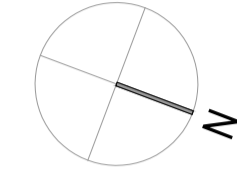


ELEVATION B

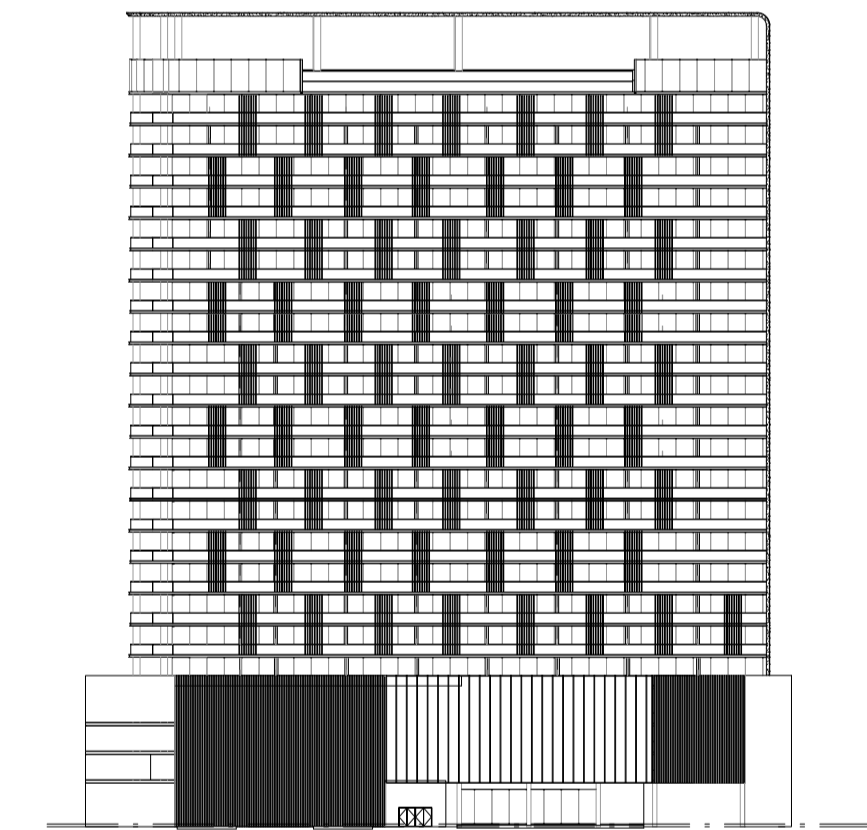

ELEVATION C

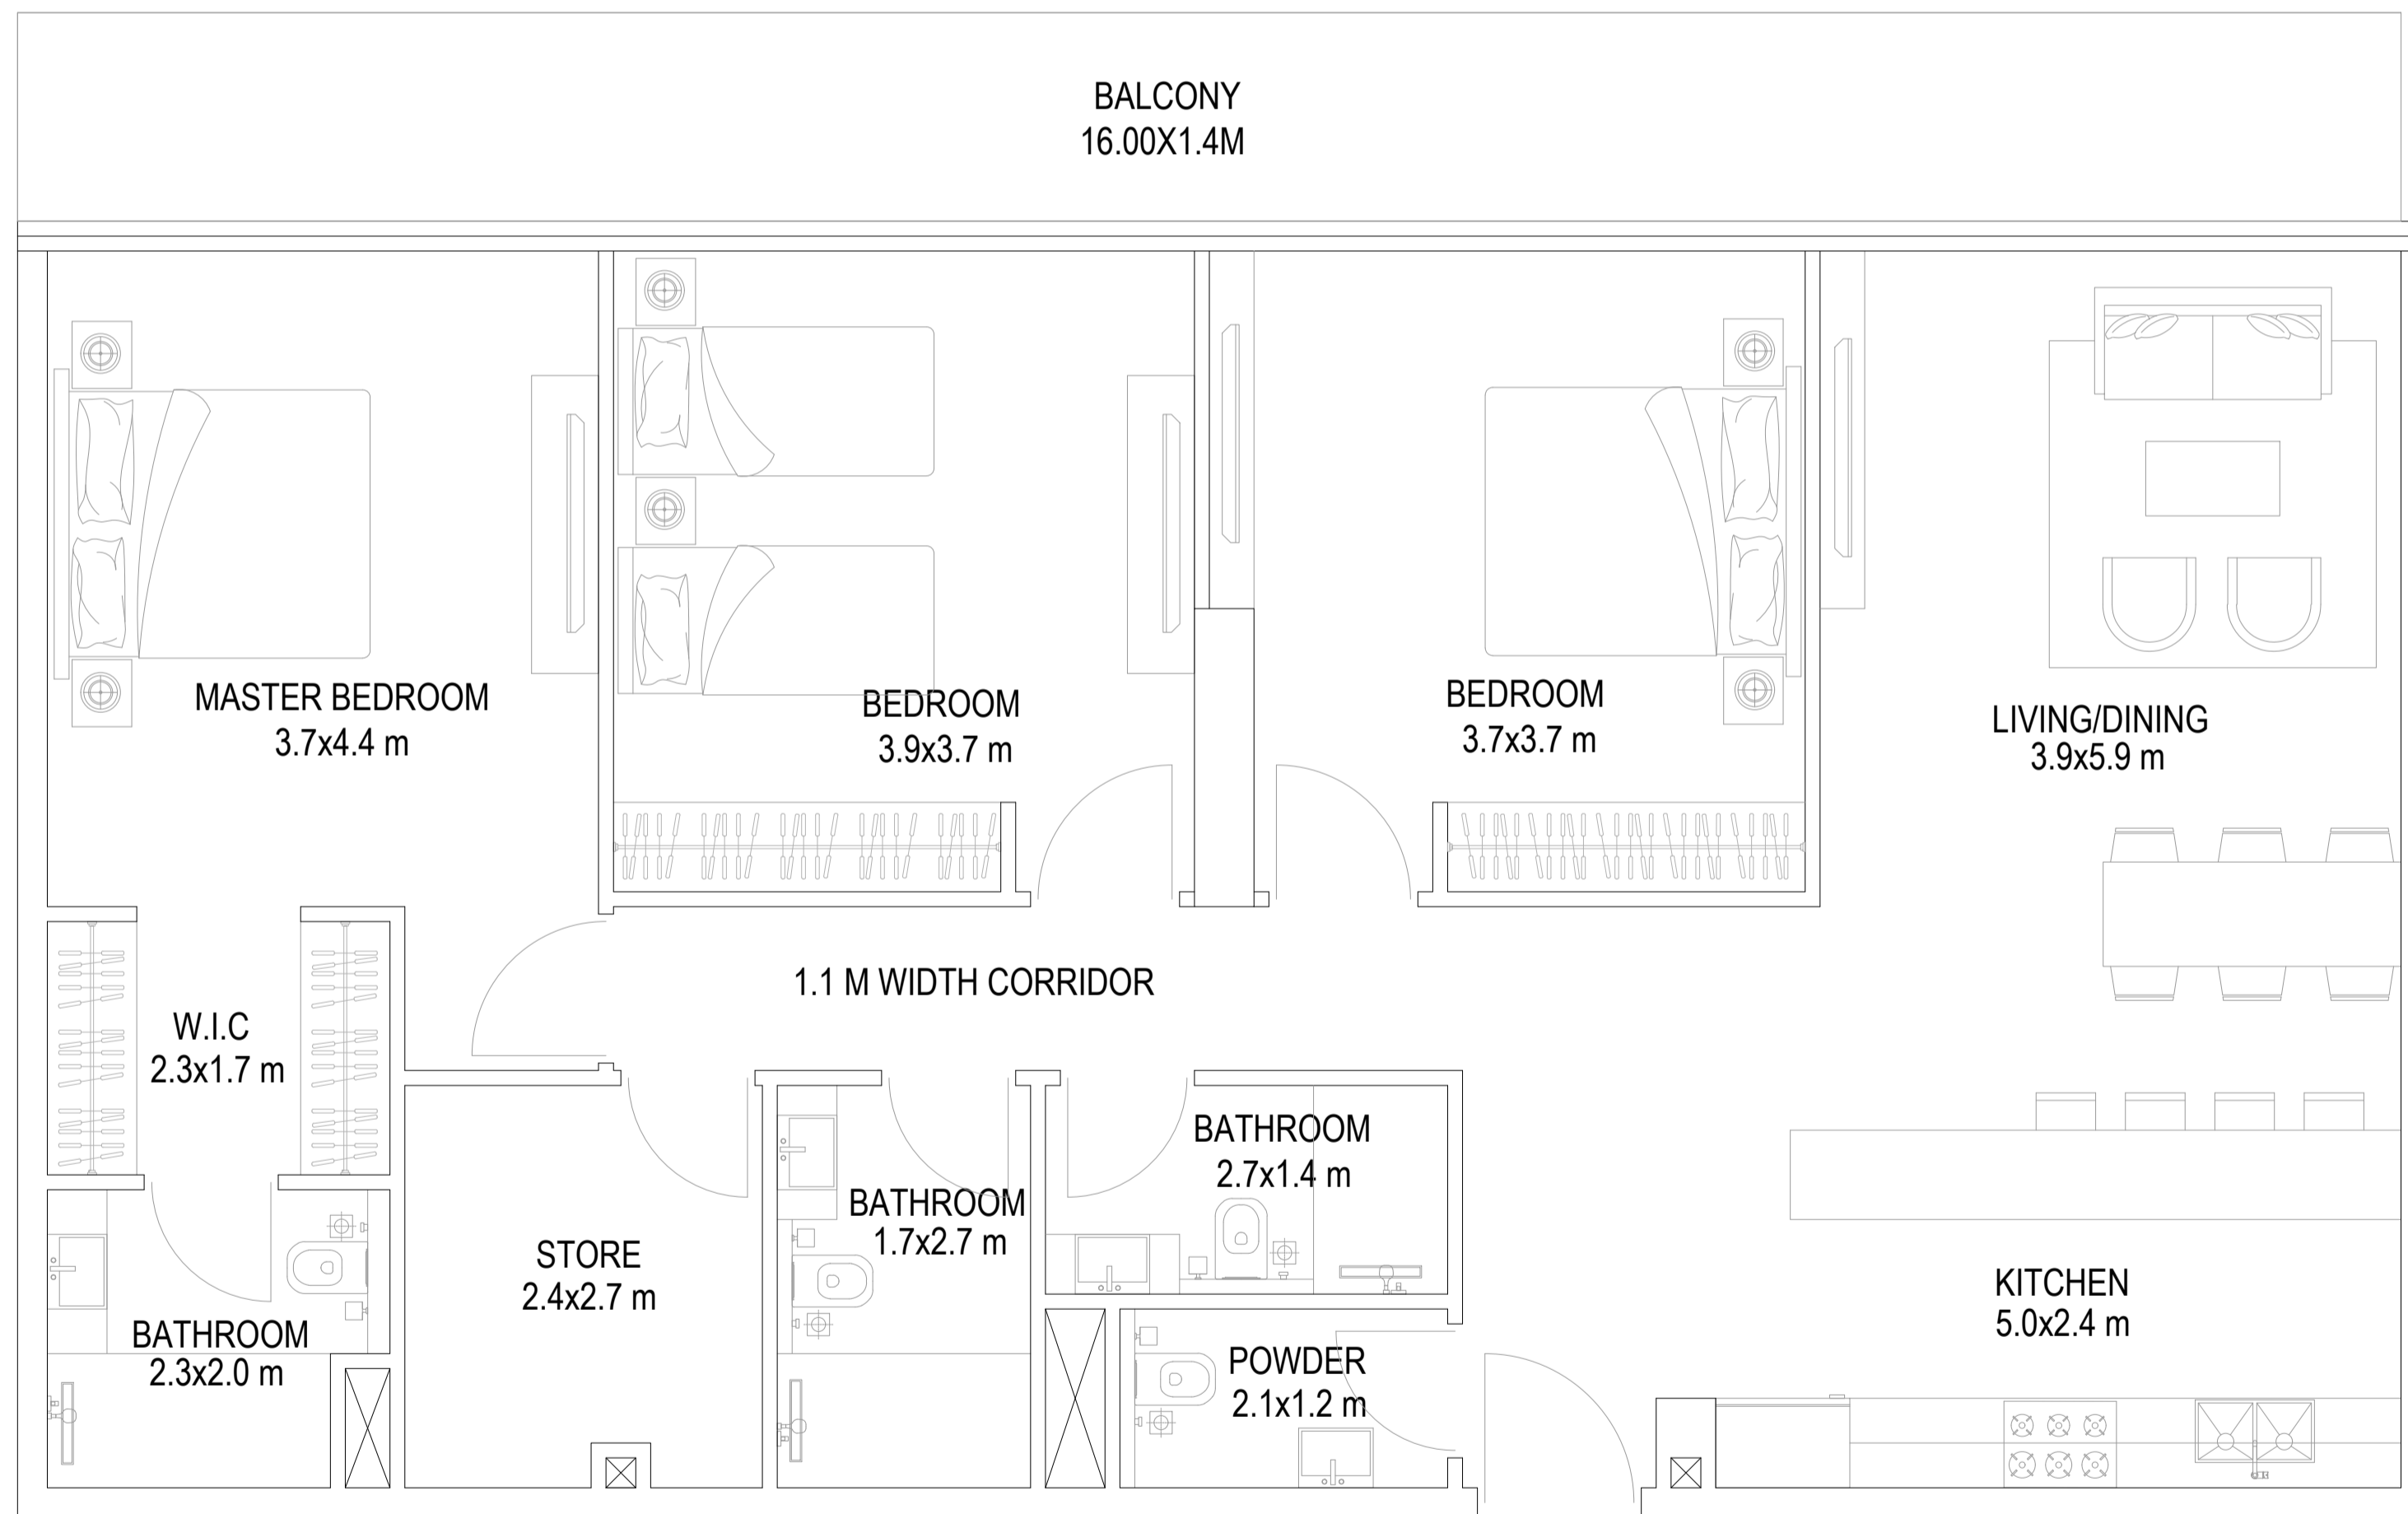

3 BHK - (SUITE SIZE 138.0 SQ.M + BALCONY 22.40 SQ.M)
1485 SQ.FT 241.1SQ.FT

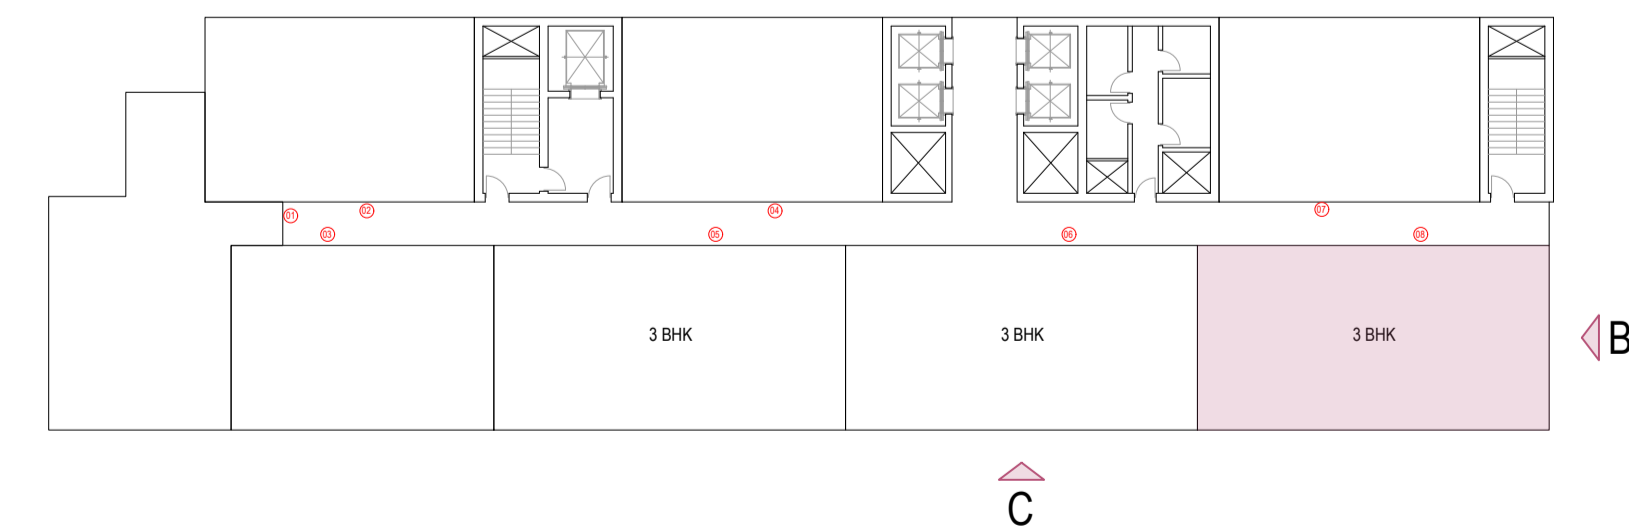

NO.	DATE	DESCRIPTION	APPR.
REVISIONS			

DO NOT SCALE DRAWINGS. FOLLOW WRITTEN DIMENSIONS

OWNER OF TITLE

MOSAIC PROPERTIES SPV LTD


JOB TITLE

PROPOSED G+3P+19+R
RESIDENTIAL BUILDING
PLOT NO. 6820126
AL HEBIAH FOURTH, DUBAI, UAE

DRAWING TITLE

DATE: MAY 2024 DRAWN BY: ABDULAZIZ

SCALE: 1:50 CHECKED BY: ABDULAZIZ

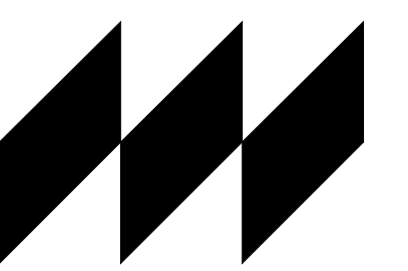

MODEL

ARCHITECTS | ENGINEERS | PROJECT MANAGERS
P.O. Box 21369, Dubai, U.A.E. T: +971 4 3266025 F: +971 4 3266024
E: contact@model.com W: www.model.com


DRG. NO. REV. NO. JOB NO.

A-14th A5 R-00 E-AR-023-24


THIS IS THE SOLE AND EXCLUSIVE PROPERTY OF MODEL ENGG. CONSULTANTS, DUBAI. IT SHOULD NOT BE COPIED, REPRODUCED, OR DUPLICATED IN ANY FORM OR BY ANY MEANS WITHOUT THE PRIOR EXPRESS WRITTEN PERMISSION FROM MODEL ENGG. CONSULTANTS, DUBAI. THIS DRAWING SHOULD NOT BE PASSED ON TO ANY OTHER PERSON OR USED FOR PURPOSES OTHER THAN THOSE INTENDED AND AGREED.

LOCATION MAP


UNIT NO. 05- 06
14TH TO 19TH FLOOR

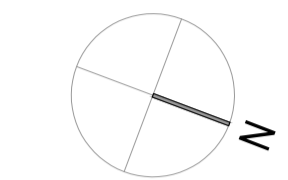


NOTES

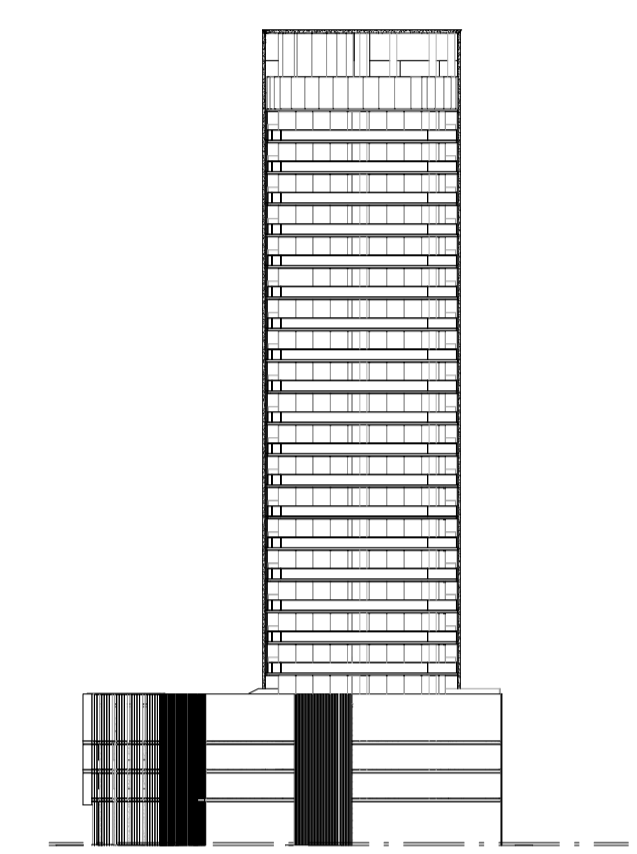


ELEVATION B

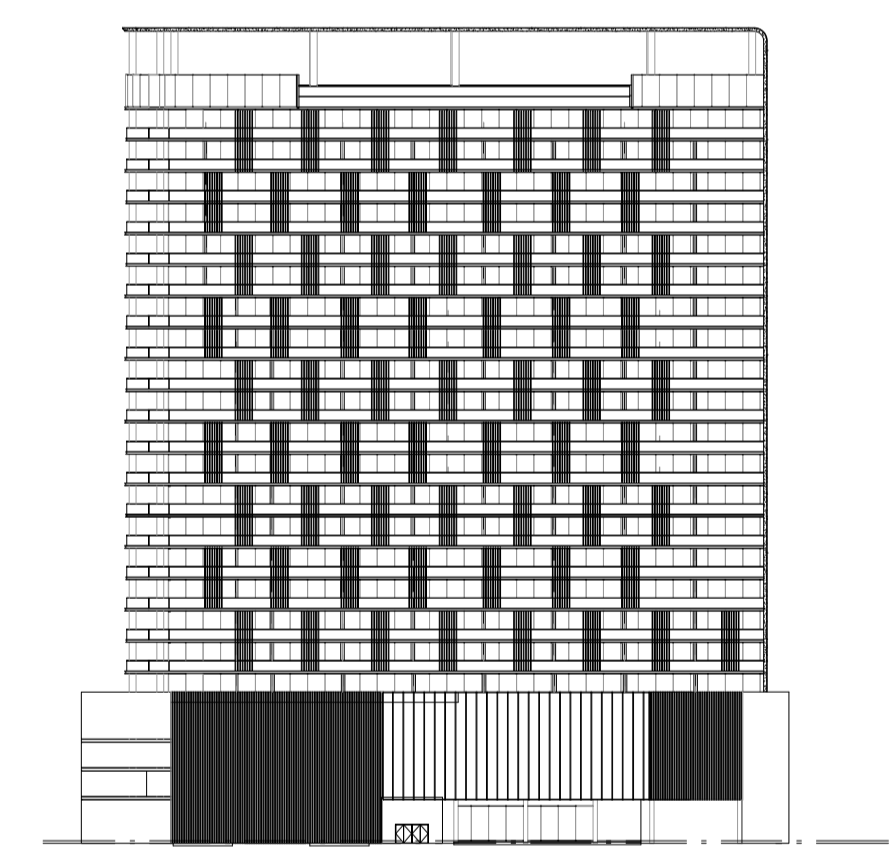

ELEVATION C

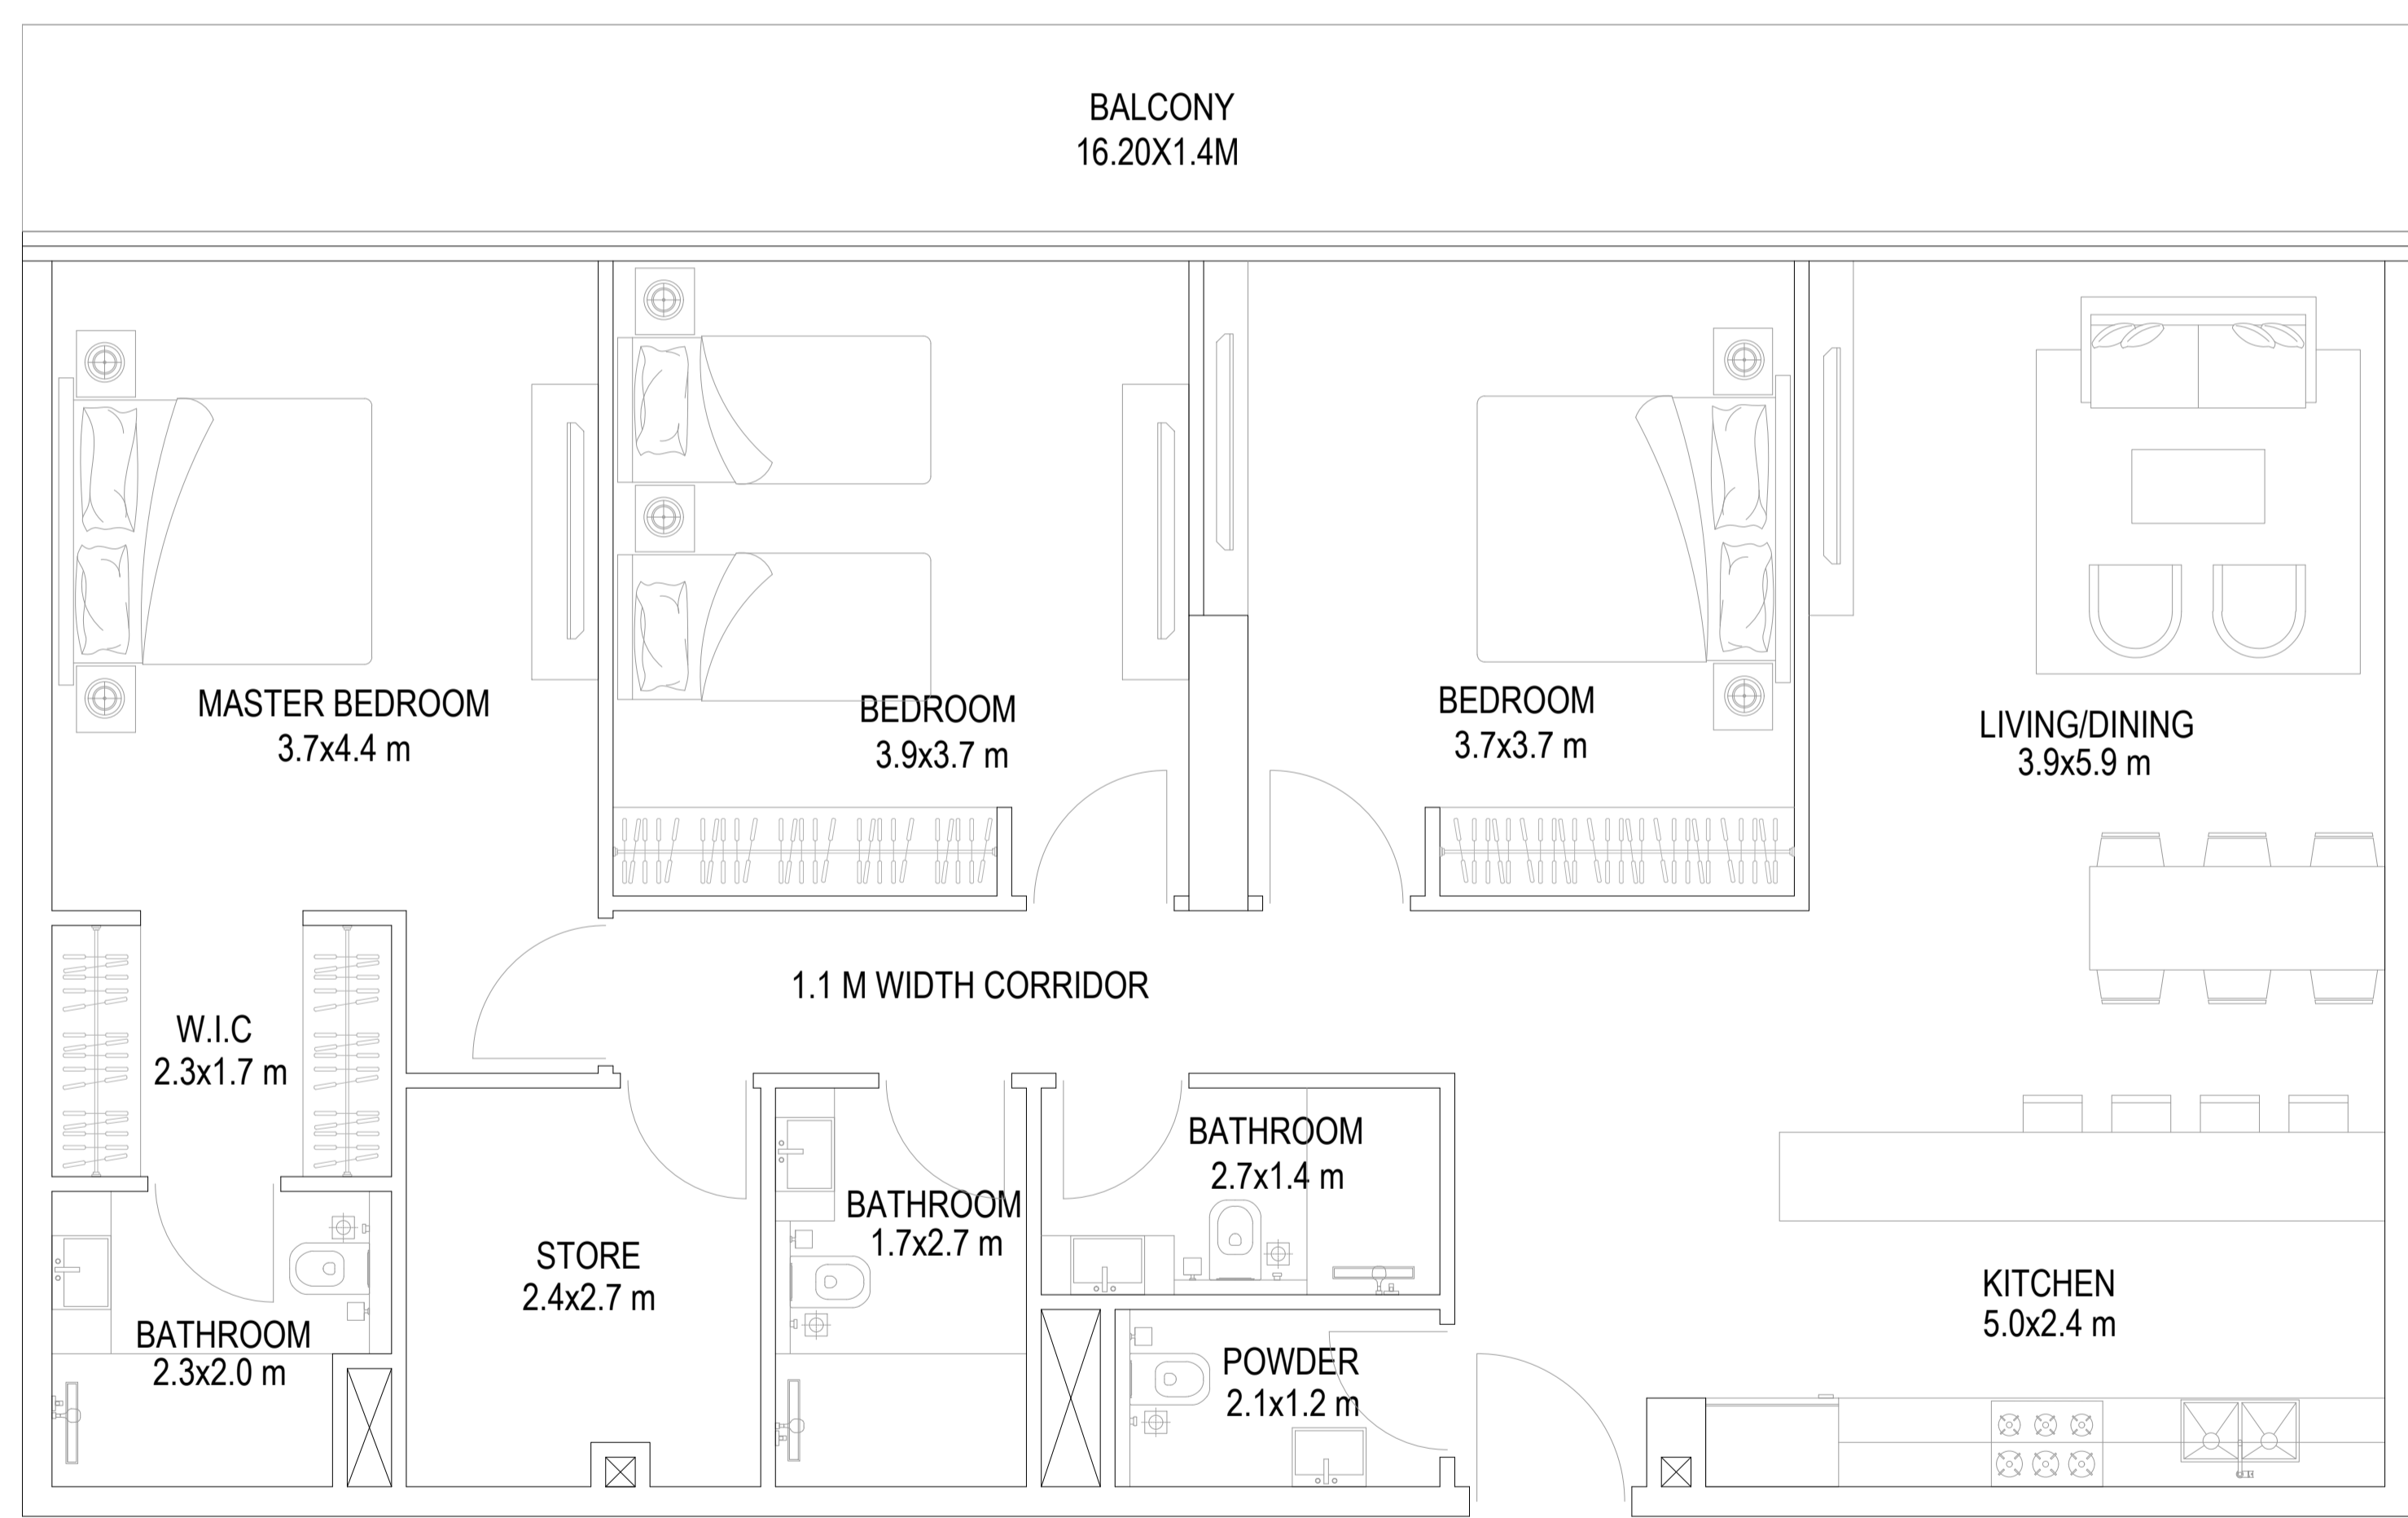

3 BHK - (SUITE SIZE 138.0 SQ.M + BALCONY 22.7 SQ.M)
1485 SQ.FT 244 SQ.FT

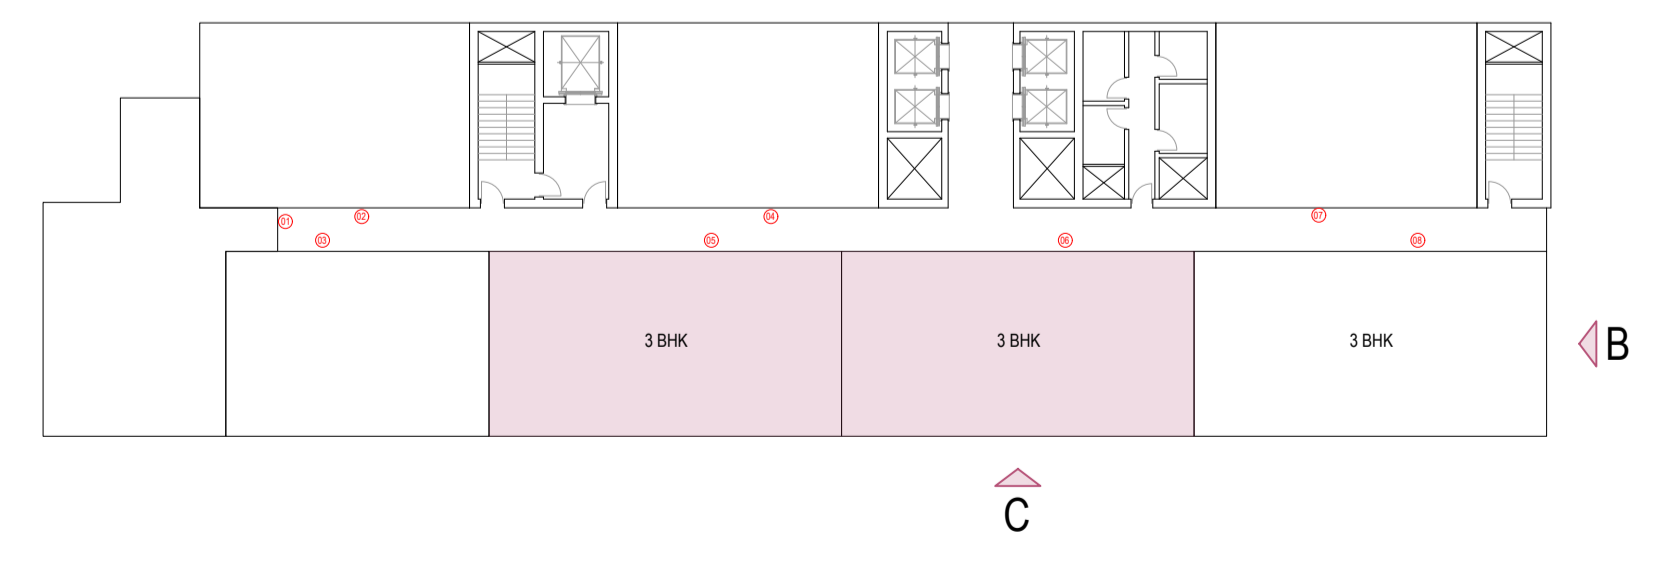

NO.	DATE	DESCRIPTION	APPR.
REVISIONS			

DO NOT SCALE DRAWINGS. FOLLOW WRITTEN DIMENSIONS

OWNER OF TITLE


MOSAIC PROPERTIES SPV LTD

JOB TITLE

PROPOSED G+3P+19+R
RESIDENTIAL BUILDING
PLOT NO. 6820126
AL HEBIAH FOURTH, DUBAI, UAE

DRAWING TITLE

DATE:	MAY 2024	DRAWN BY:	ABDULAZIZ
SCALE:	1:50	CHECKED BY:	ABDULAZIZ

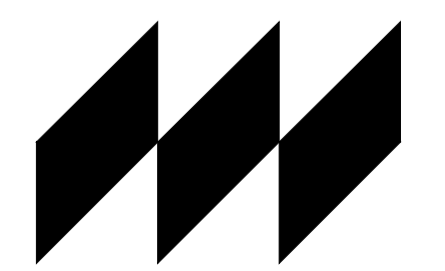

MODEL


ARCHITECTS | ENGINEERS | PROJECT MANAGERS
P.O. Box 20369, Dubai, U.A.E. T: +971 4 3206625 F: +971 4 3206624
E: contact@model.com W: www.model.com

DRG. NO.	REV. NO.	JOB NO.
A-14th A4	R-00	E-AR-023-24


THIS IS THE SOLE AND EXCLUSIVE PROPERTY OF MODEL ENGG. CONSULTANTS, DUBAI. IT SHOULD NOT BE COPIED, REPRODUCED, OR DUPLICATED IN ANY FORM OR BY ANY MEANS WITHOUT THE PRIOR EXPRESS WRITTEN PERMISSION FROM MODEL ENGG. CONSULTANTS, DUBAI. THIS DRAWING SHOULD NOT BE PASSED ON TO ANY OTHER PERSON OR USED FOR PURPOSES OTHER THAN THOSE INTENDED AND AGREED.

LOCATION MAP


UNIT NO. 03
14TH TO 19TH FLOOR

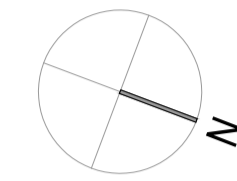


NOTES

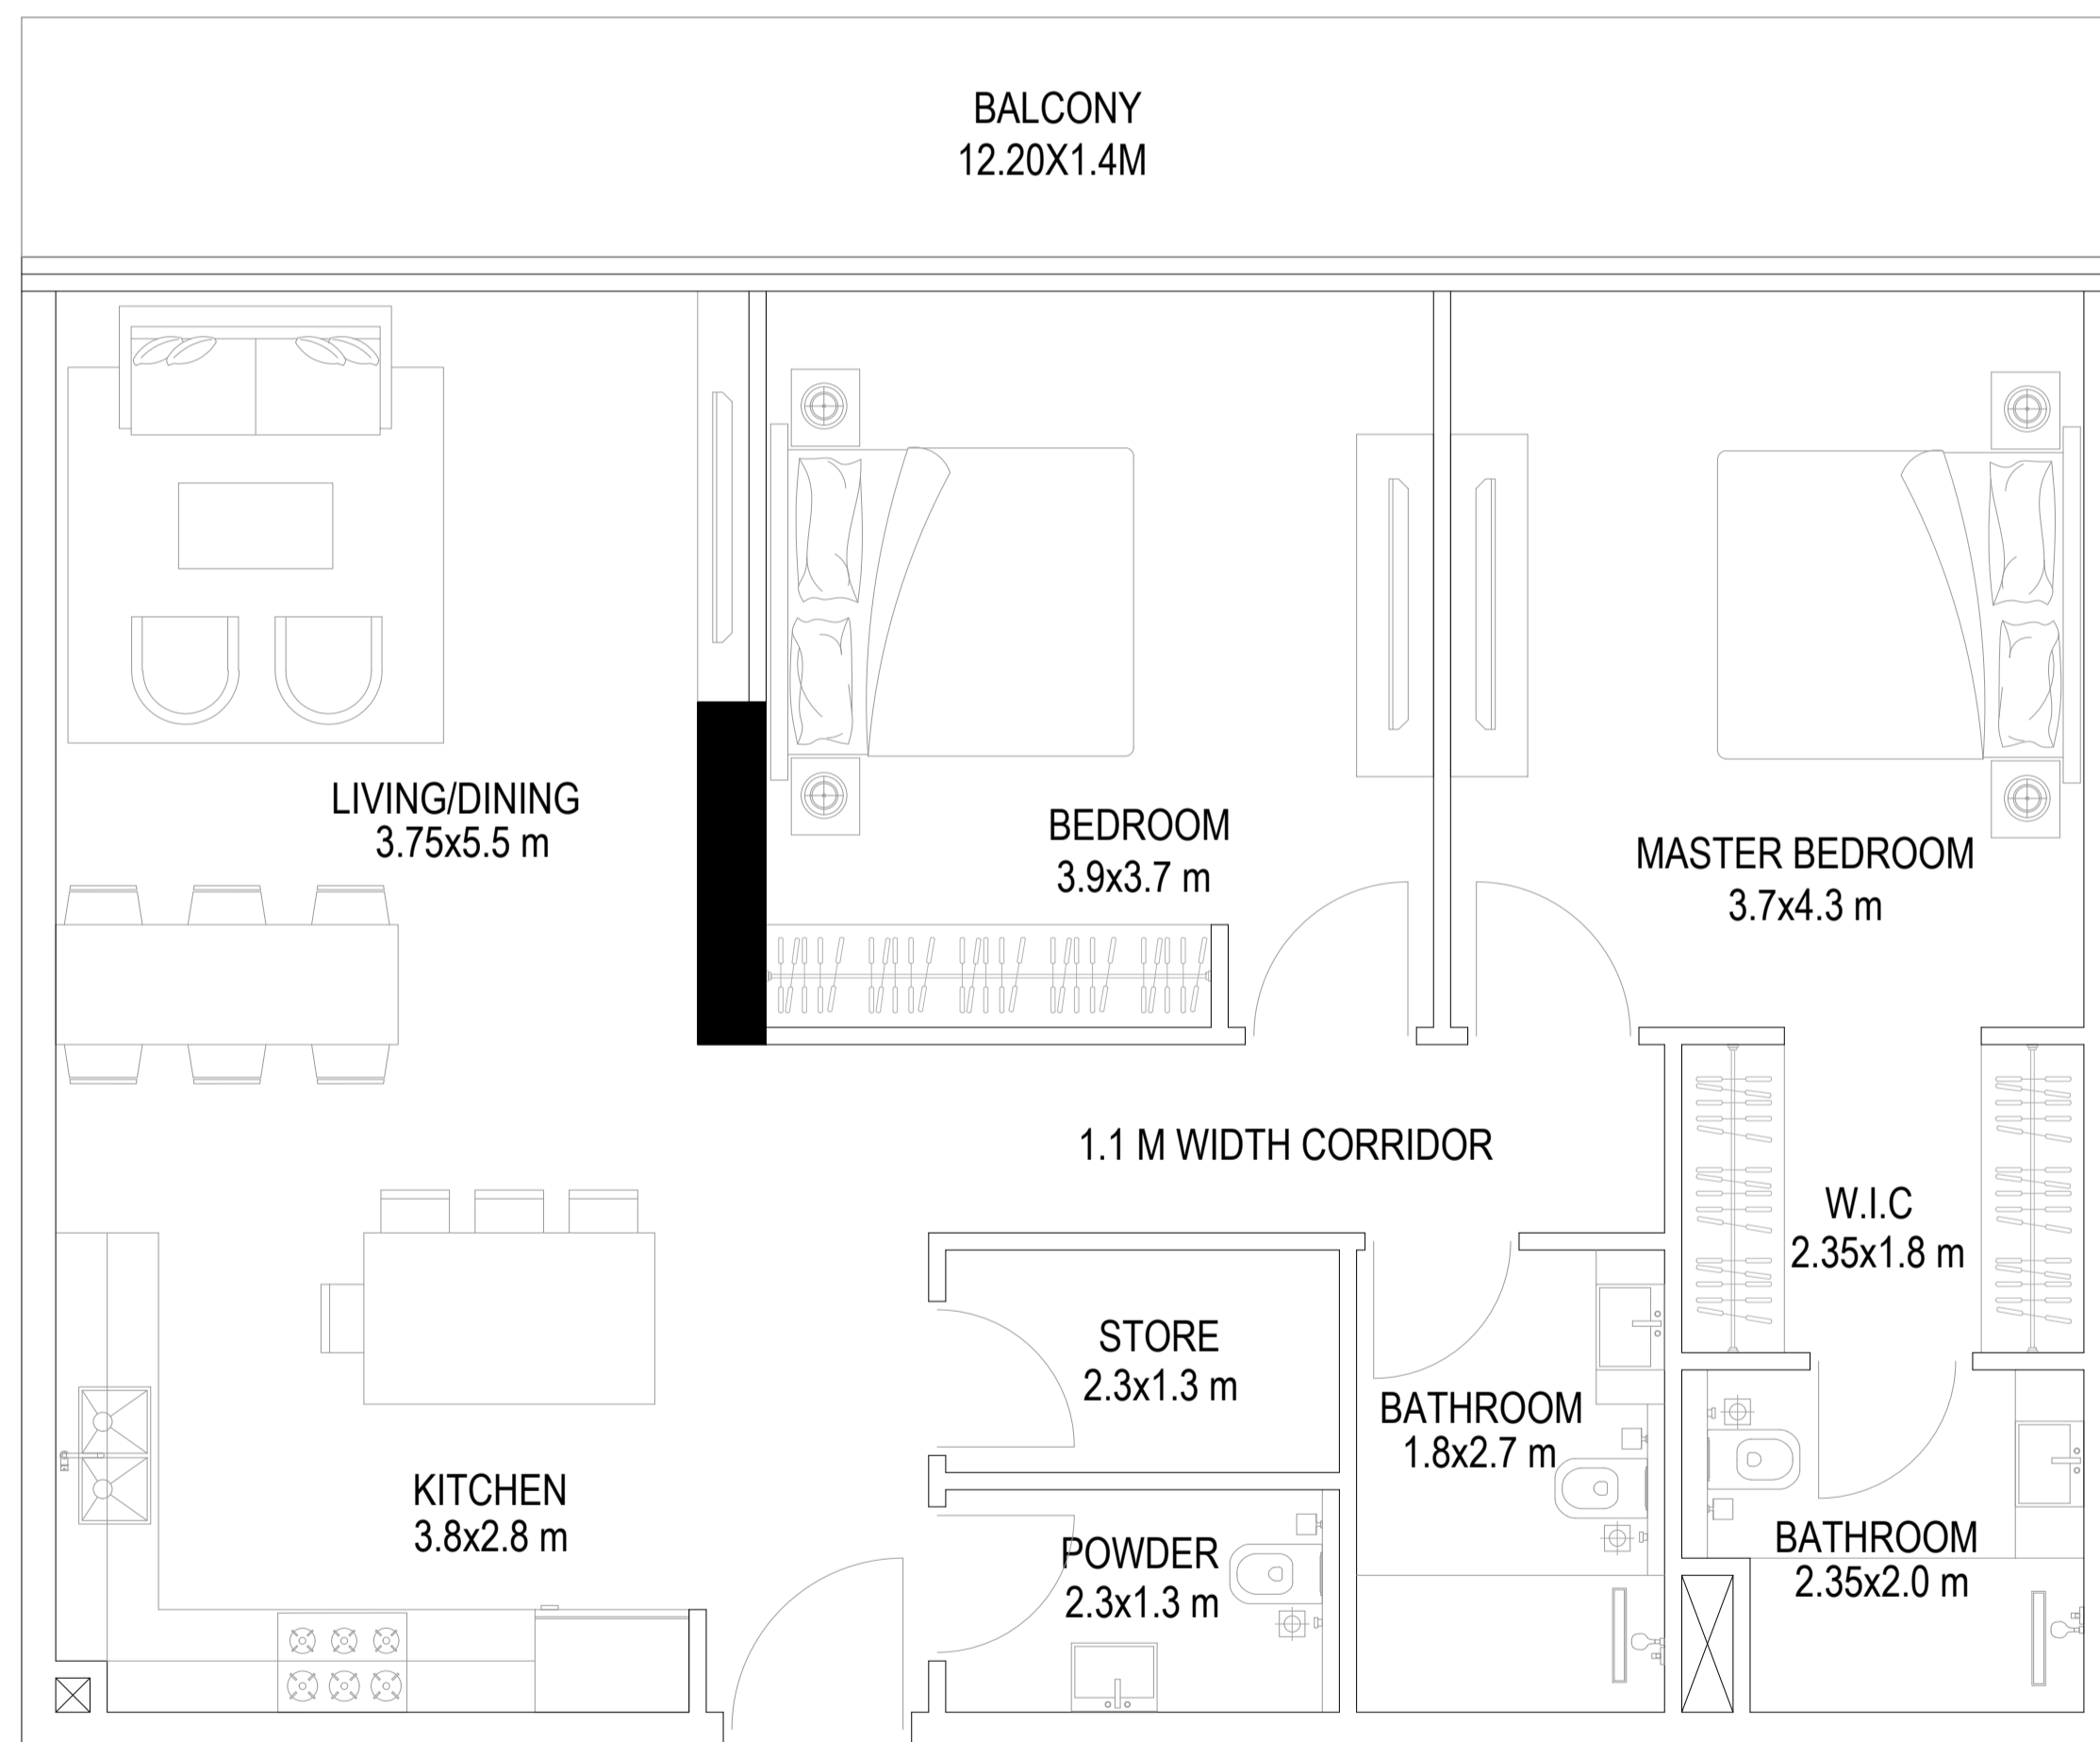

2 BHK - b (SUITE SIZE 104.0 SQ.M + BALCONY 17.1 SQ.M)
1119 SQ.FT 184 SQ.FT

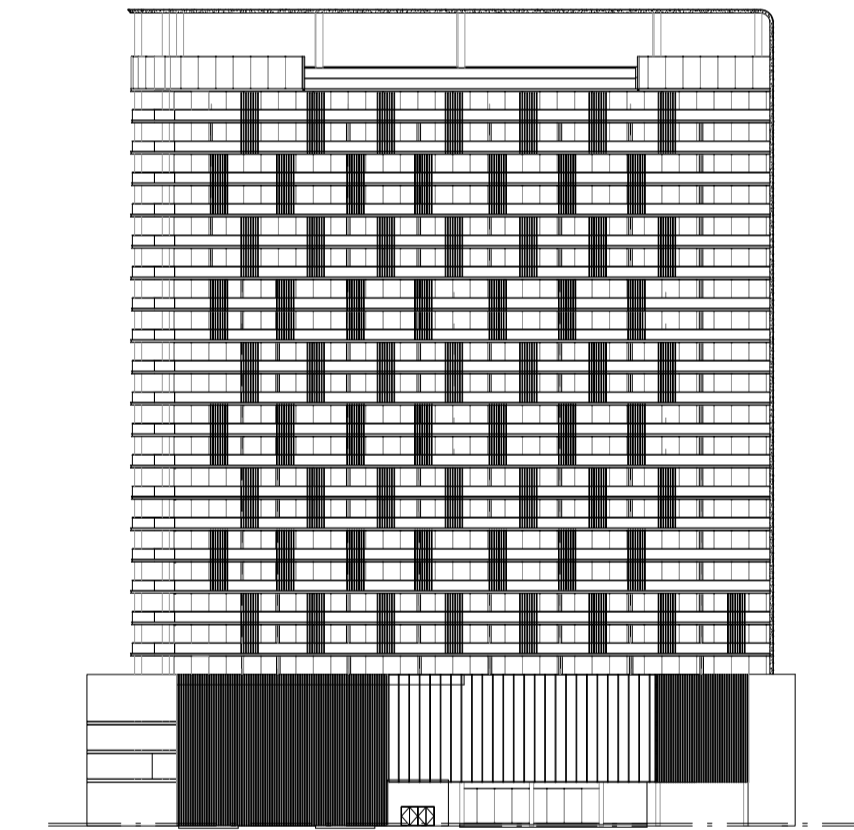

ELEVATION C

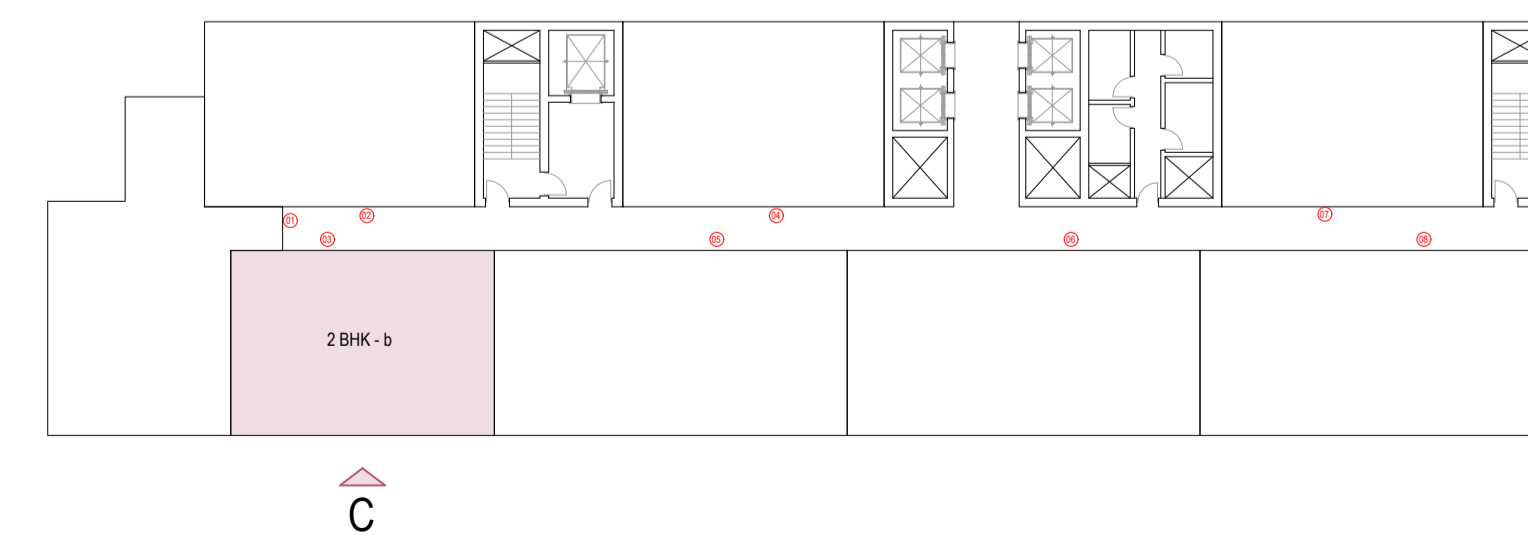

NO.	DATE	DESCRIPTION	APPR.
REVISIONS			

DO NOT SCALE DRAWINGS. FOLLOW WRITTEN DIMENSIONS

OWNER OF TITLE


MOSAIC PROPERTIES SPV LTD

JOB TITLE

PROPOSED G+3P+19+R
RESIDENTIAL BUILDING
PLOT NO. 6820126
AL HEBIAH FOURTH, DUBAI, UAE

DRAWING TITLE

DATE: MAY 2024 DRAWN BY: ABDULAZIZ
SCALE: 1:50 CHECKED BY: ABDULAZIZ

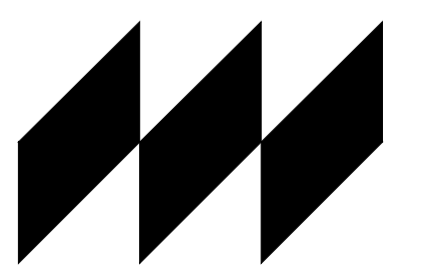

MODEL


ARCHITECTS | ENGINEERS | PROJECT MANAGERS
P.O. Box 21099, Dubai, U.A.E. T: +971 4 3206625 F: +971 4 3206624
E: contact@model.com W: www.model.com

DRG. NO.	REV. NO.	JOB NO.
A-14th A6	R-00	E-AR-023-24


THIS IS THE SOLE AND EXCLUSIVE PROPERTY OF MODEL ENGG. CONSULTANTS, DUBAI. IT SHOULD NOT BE COPIED, REPRODUCED, OR DUPLICATED IN ANY FORM OR BY ANY MEANS WITHOUT THE PRIOR EXPRESS WRITTEN PERMISSION FROM MODEL ENGG. CONSULTANTS, DUBAI. THIS DRAWING SHOULD NOT BE PASSED ON TO ANY OTHER PERSON OR USED FOR PURPOSES OTHER THAN THOSE INTENDED AND AGREED.

LOCATION MAP


UNIT NO. 01
14TH TO 19TH FLOOR

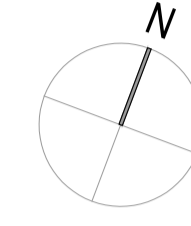



NOTES

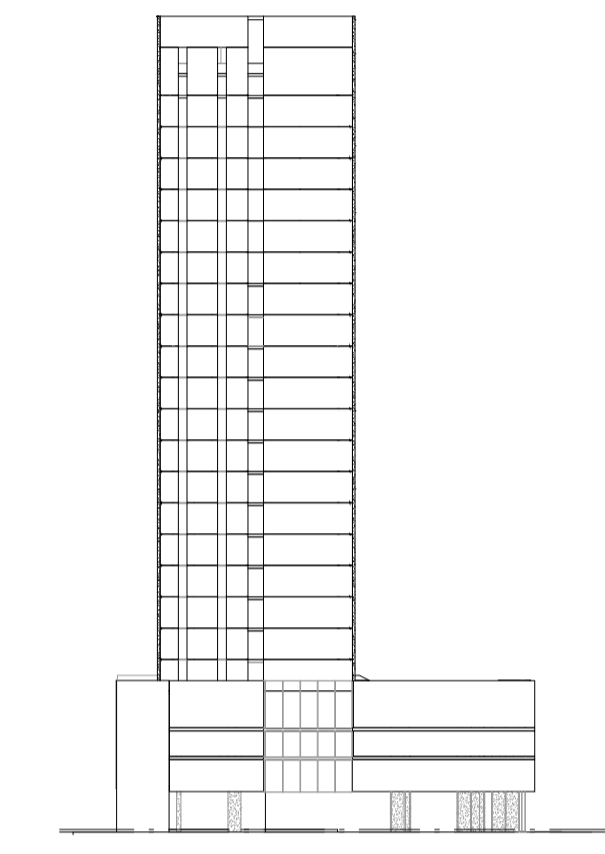

ELEVATION D

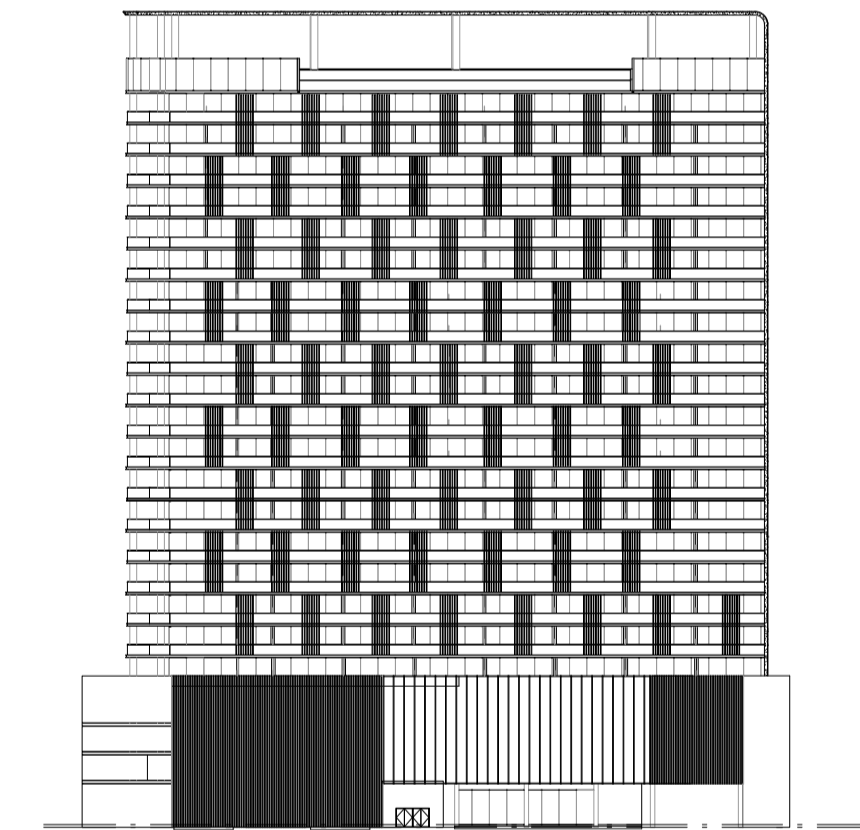

ELEVATION C

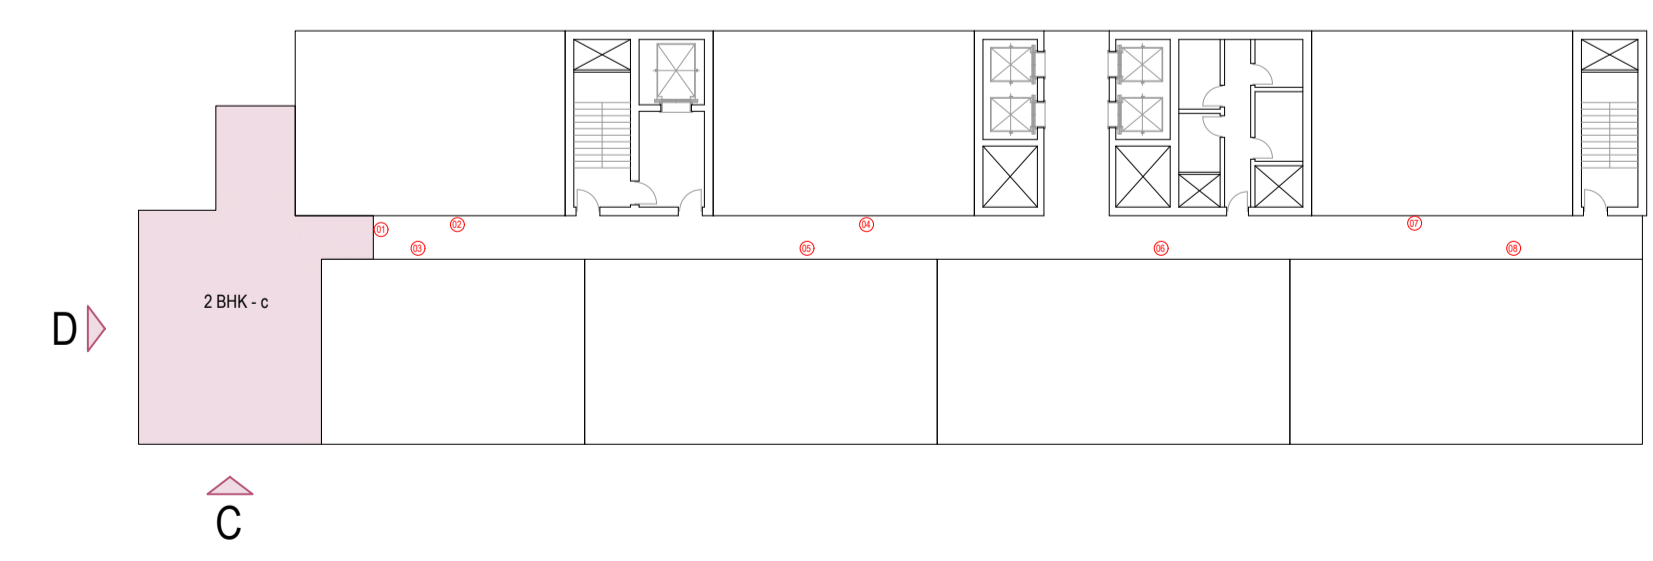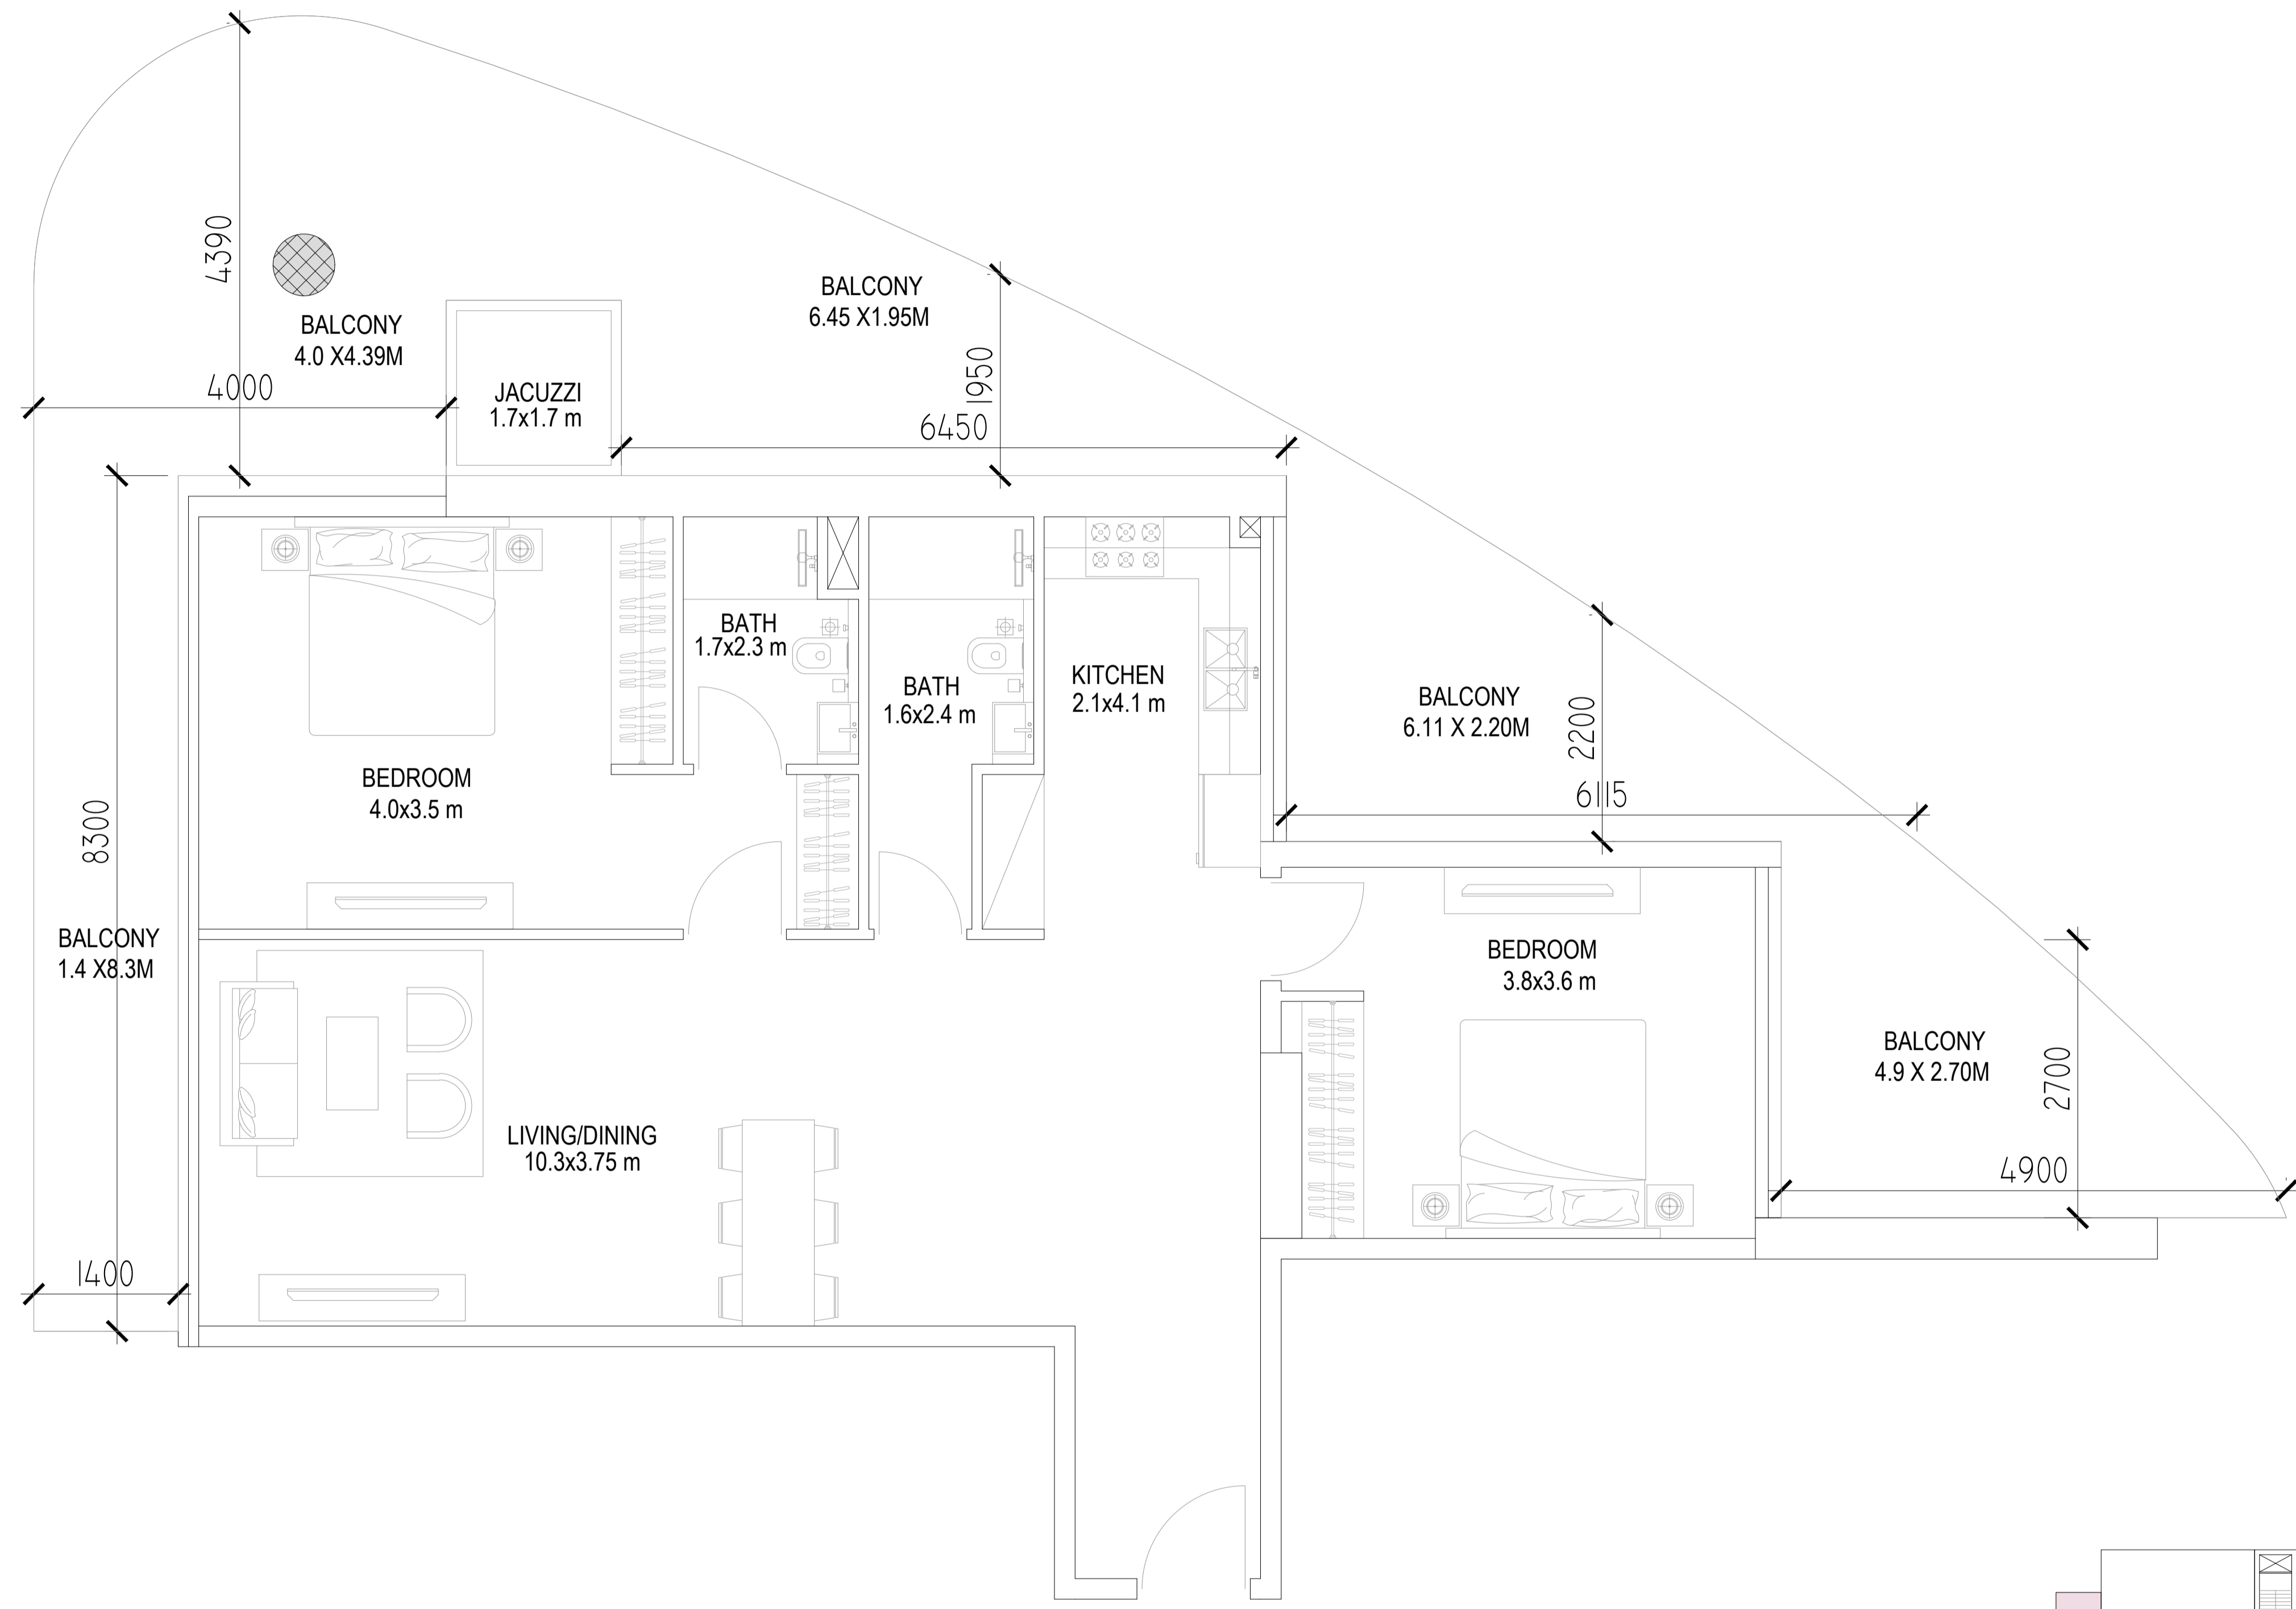

2 BHK - c (SUITE SIZE 113.0 SQ.M + BALCONY 70.39 SQ.M)
1216 SQ.FT 757.7 SQ.FT

NO.	DATE	DESCRIPTION	APPR.
REVISIONS			

DO NOT SCALE DRAWINGS. FOLLOW WRITTEN DIMENSIONS

OWNER OF TITLE


MOSAIC PROPERTIES SPV LTD

JOB TITLE

PROPOSED G+3P+19+R
RESIDENTIAL BUILDING
PLOT NO. 6820126
AL HEBIAH FOURTH, DUBAI, UAE

DRAWING TITLE

DATE:	MAY 2024	DRAWN BY:	ABDULAZIZ
SCALE:	1:50	CHECKED BY:	ABDULAZIZ

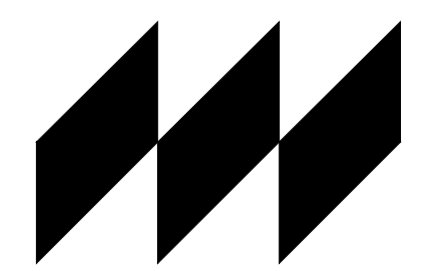

MODEL

ARCHITECTS | ENGINEERS | PROJECT MANAGERS
P.O. Box 21099, Dubai, U.A.E. T: +971 4 3206625, F: +971 4 3206624
E: contact@model.com W: www.designmodel.com

DRG. NO.	REV. NO.	JOB NO.
A-14th A7	R-00	E-AR-023-24