



ROSALIA


RESIDENCES

FLOORPLANS

One Bedroom Apartment Type 01

INTERIOR AREA: 694 SQ FT
BALCONY AREA: 86 SQ FT
TOTAL AREA: 780 SQ FT

FLOORS: 2 TO 9

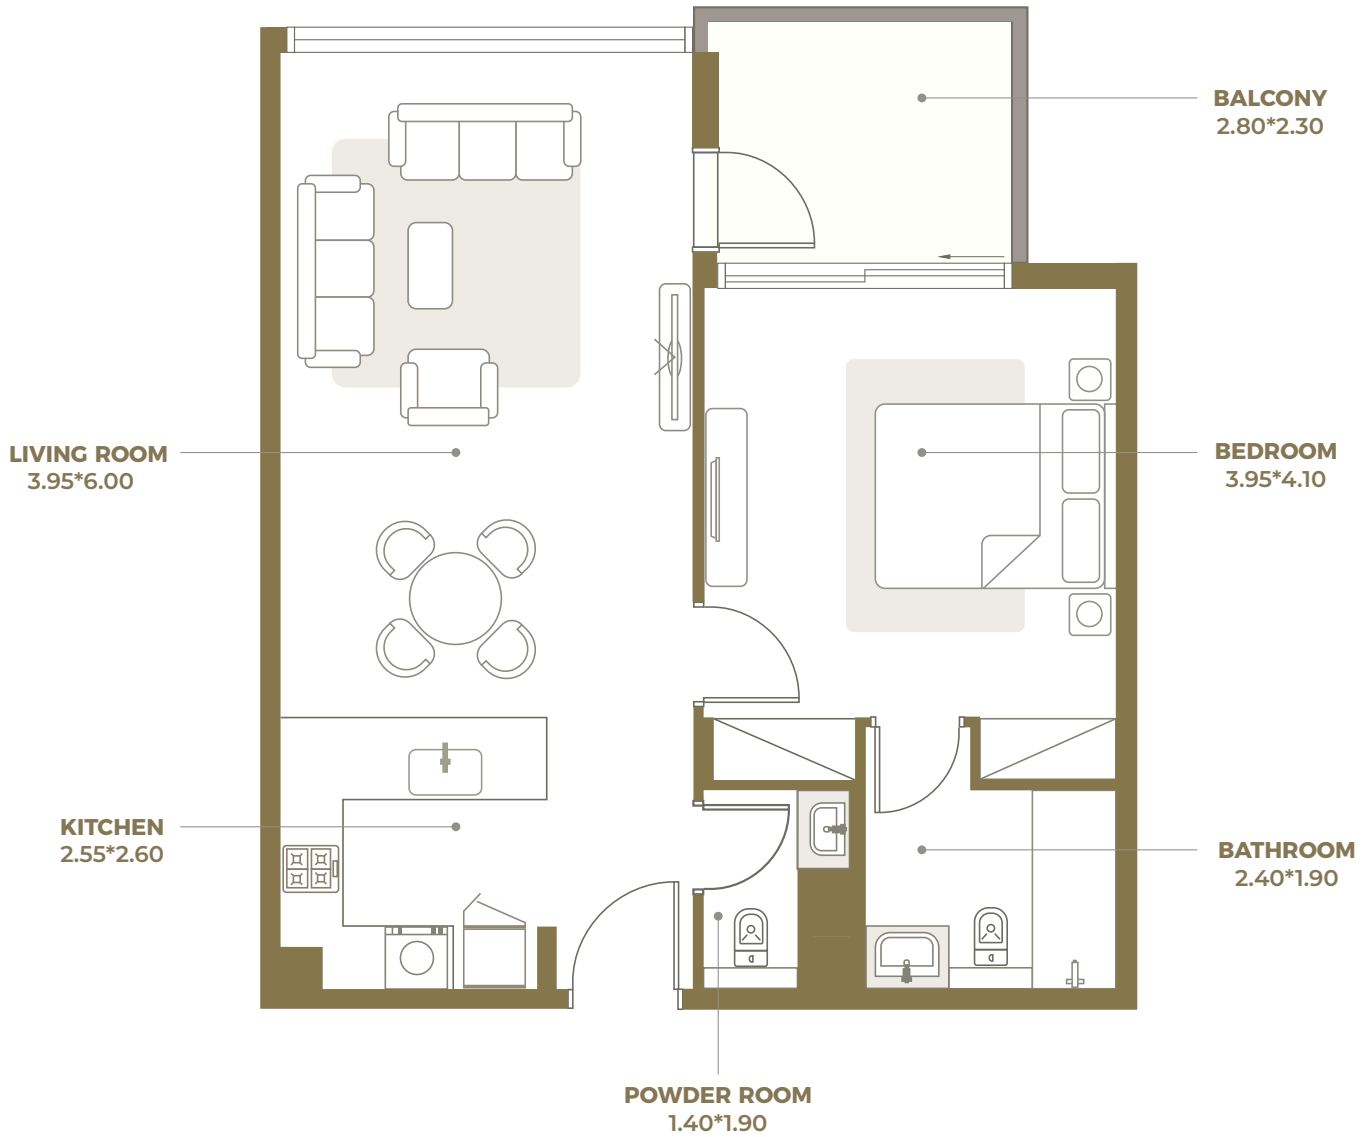

ROSALIA



دیار
DEYAAR

All materials dimensions, and drawings are approximate only. Information is subject to change without notice at developer's absolute discretion. Actual area may vary from the stated area. Drawings not to scale. All images used are for illustrative purposes only and do not represent the actual size, features, specifications, fittings and furnishings. The developer reserves the right to make revisions or alterations, at its absolute discretion, without any liability whatsoever. Key Plans are approximate and symbolic.

One Bedroom Apartment Type 01t

INTERIOR AREA: 694 SQ FT
 TERRACE AREA: 398 SQ FT
 TOTAL AREA: 1086 SQ FT

FLOOR: 1

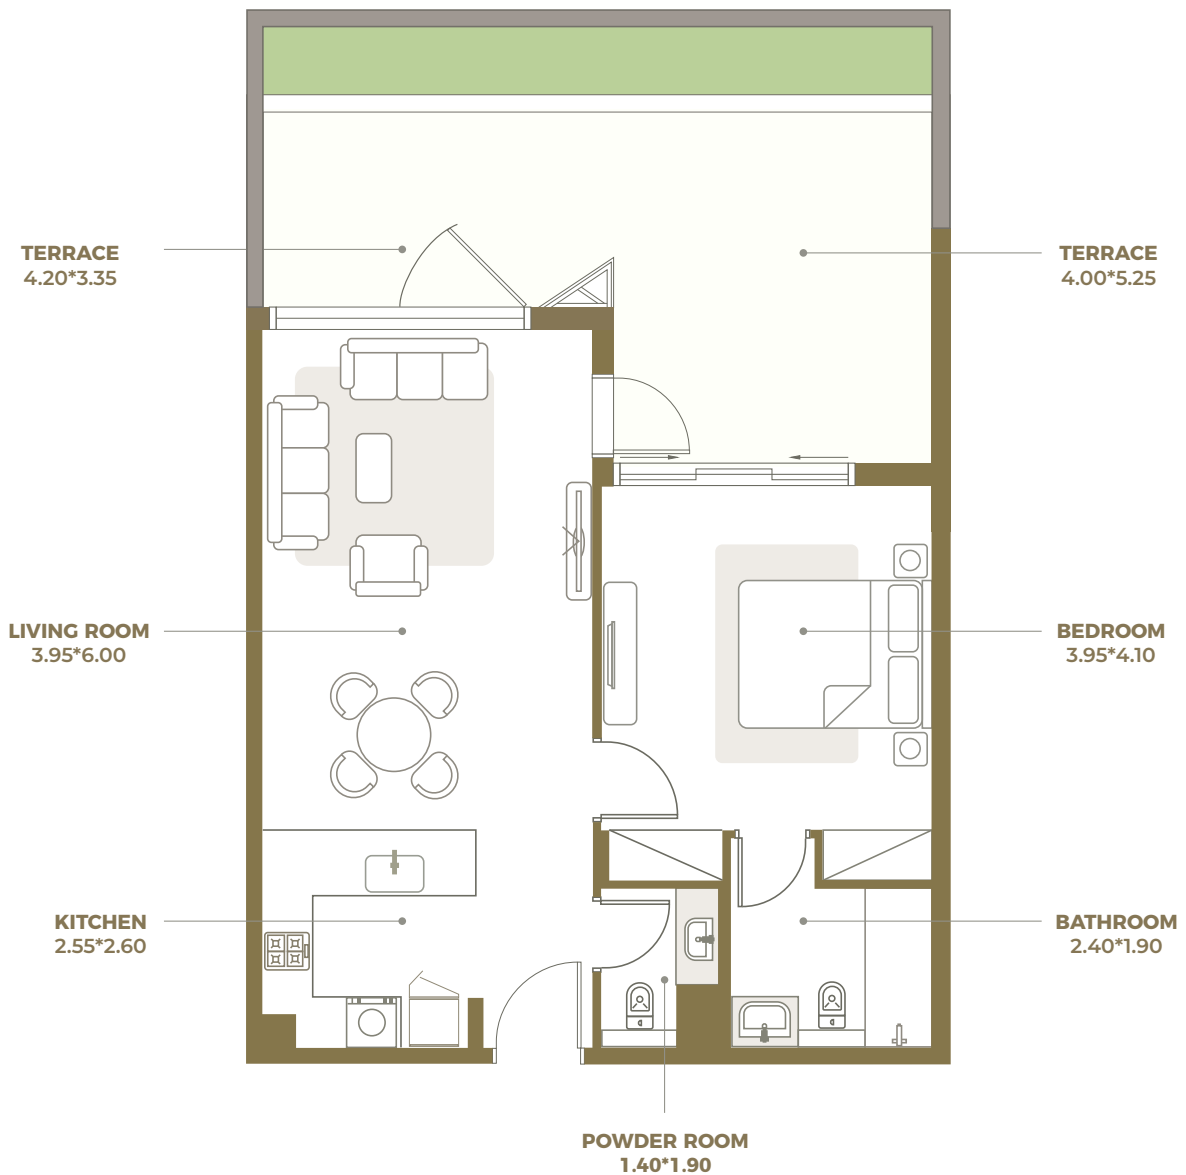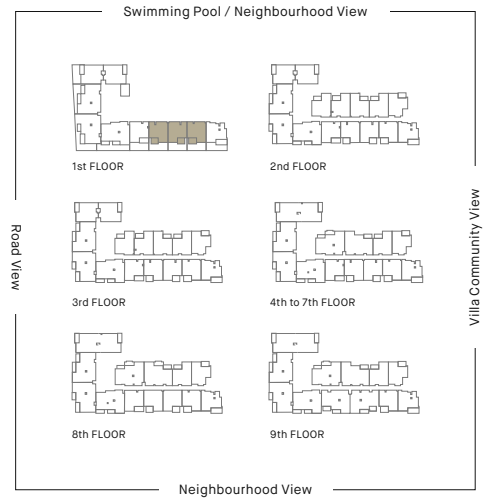

ROSALIA



دیار
DEYAAR

All materials dimensions, and drawings are approximate only. Information is subject to change without notice at developer's absolute discretion. Actual area may vary from the stated area. Drawings not to scale. All images used are for illustrative purposes only and do not represent the actual size, features, specifications, fittings and furnishings. The developer reserves the right to make revisions or alterations, at its absolute discretion, without any liability whatsoever. Key Plans are approximate and symbolic.

One Bedroom Apartment Type 02

INTERIOR AREA: 694 SQ FT
 BALCONY AREA: 95 SQ FT
 TOTAL RESIDENCE: 789 SQ FT

FLOORS: 2 TO 8

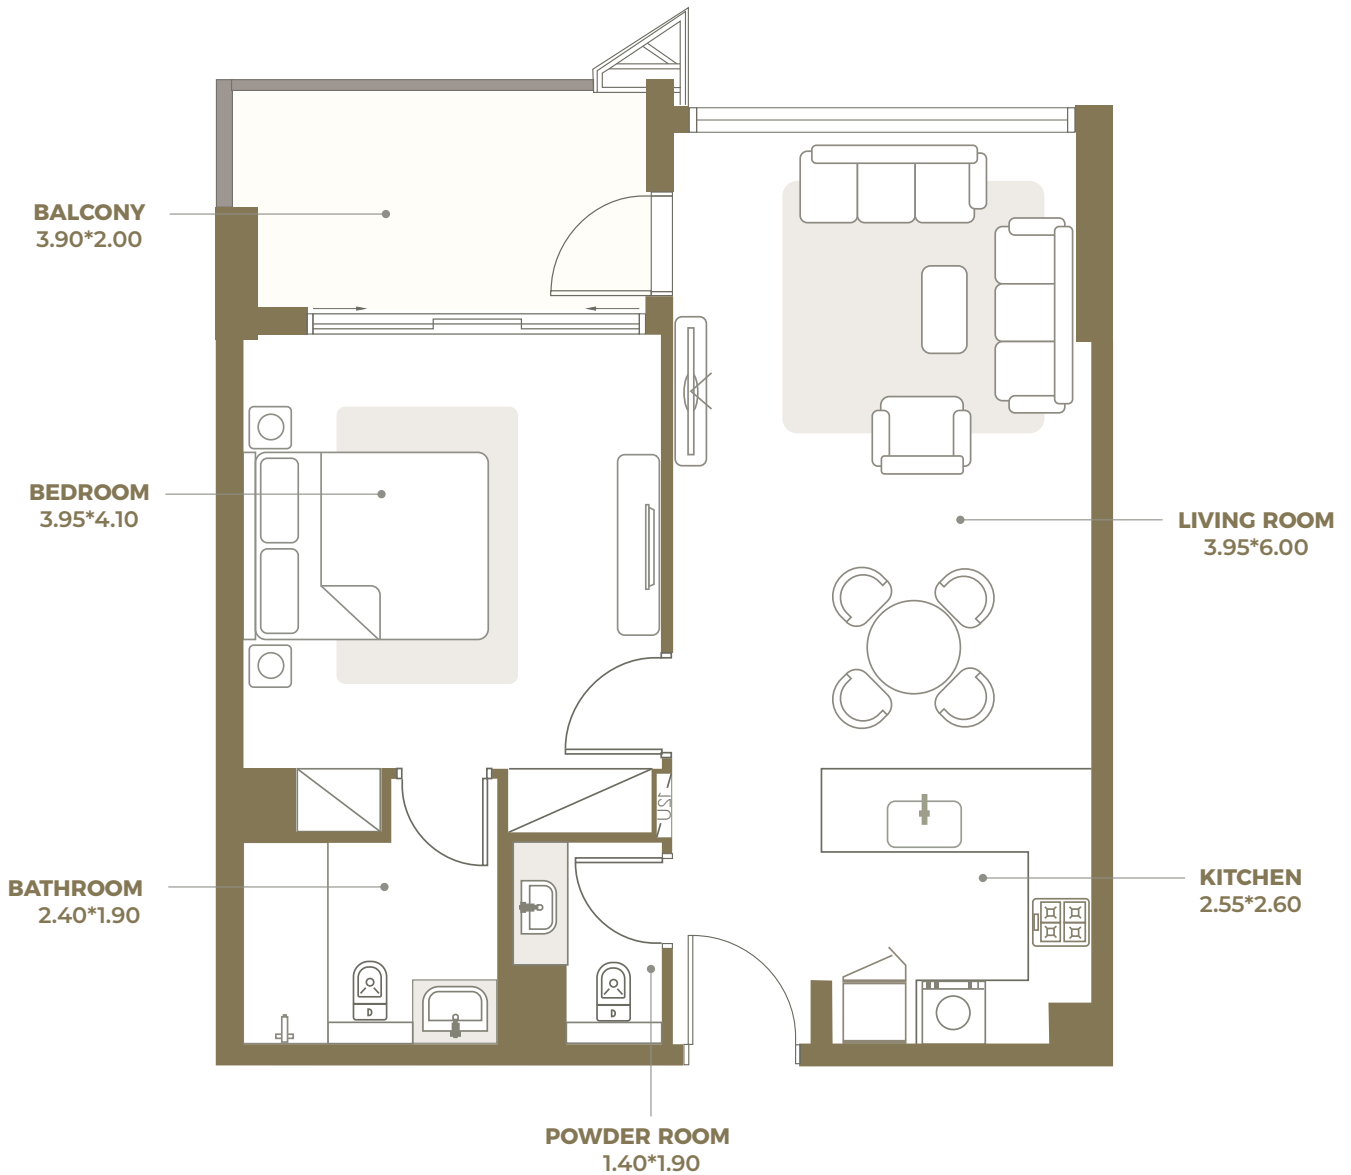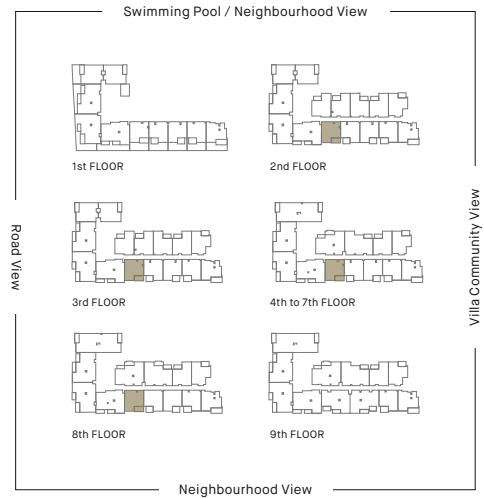

ROSALIA



دیار
DEYAAR

All materials dimensions, and drawings are approximate only. Information is subject to change without notice at developer's absolute discretion. Actual area may vary from the stated area. Drawings not to scale. All images used are for illustrative purposes only and do not represent the actual size, features, specifications, fittings and furnishings. The developer reserves the right to make revisions or alterations, at its absolute discretion, without any liability whatsoever. Key Plans are approximate and symbolic.

One Bedroom Apartment Type 02t

INTERIOR AREA: 688 SQ FT
 TERRACE AREA: 394 SQ FT
 TOTAL AREA: 1082 SQ FT

FLOORS: 1

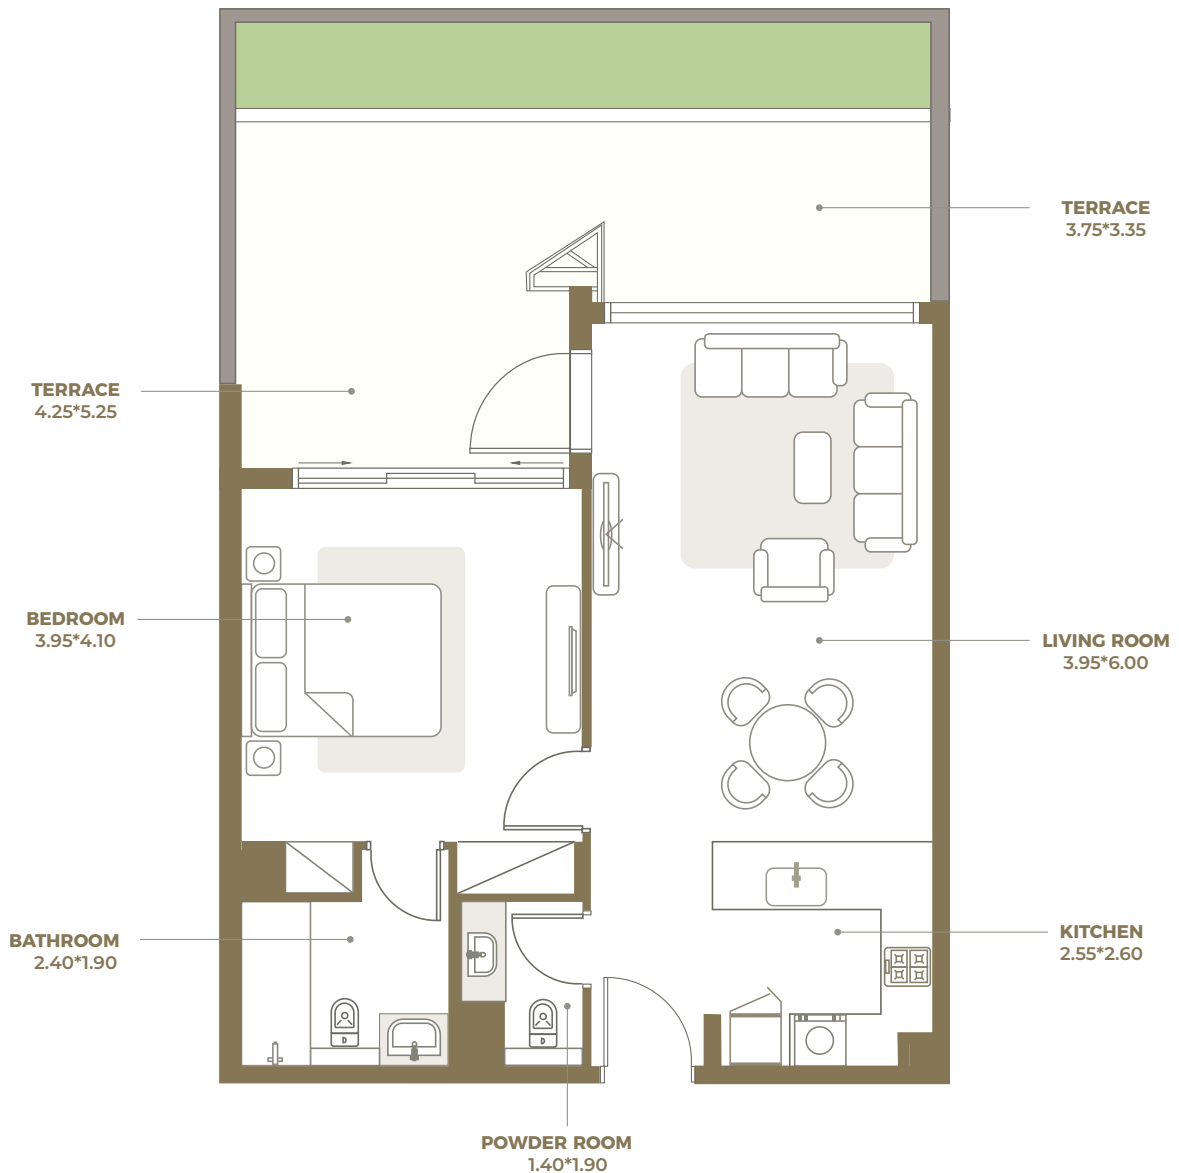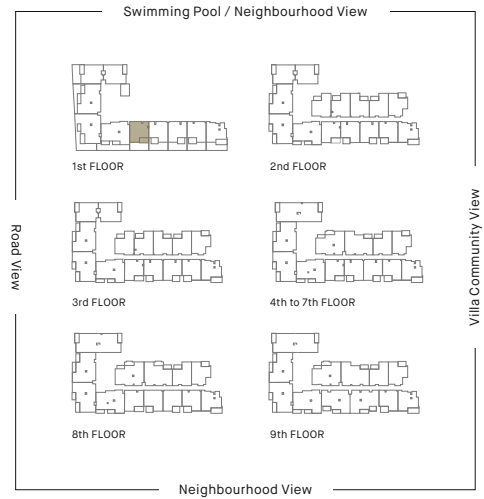

ROSALIA


دبىار
DEYAAR

All materials dimensions, and drawings are approximate only. Information is subject to change without notice at developer's absolute discretion. Actual area may vary from the stated area. Drawings not to scale. All images used are for illustrative purposes only and do not represent the actual size, features, specifications, fittings and furnishings. The developer reserves the right to make revisions or alterations, at its absolute discretion, without any liability whatsoever. Key Plans are approximate and symbolic.

One Bedroom Apartment Type 03

INTERIOR AREA: 711 SQ FT
BALCONY AREA: 79 SQ FT
TOTAL AREA: 790 SQ FT

FLOORS: 2 TO 9

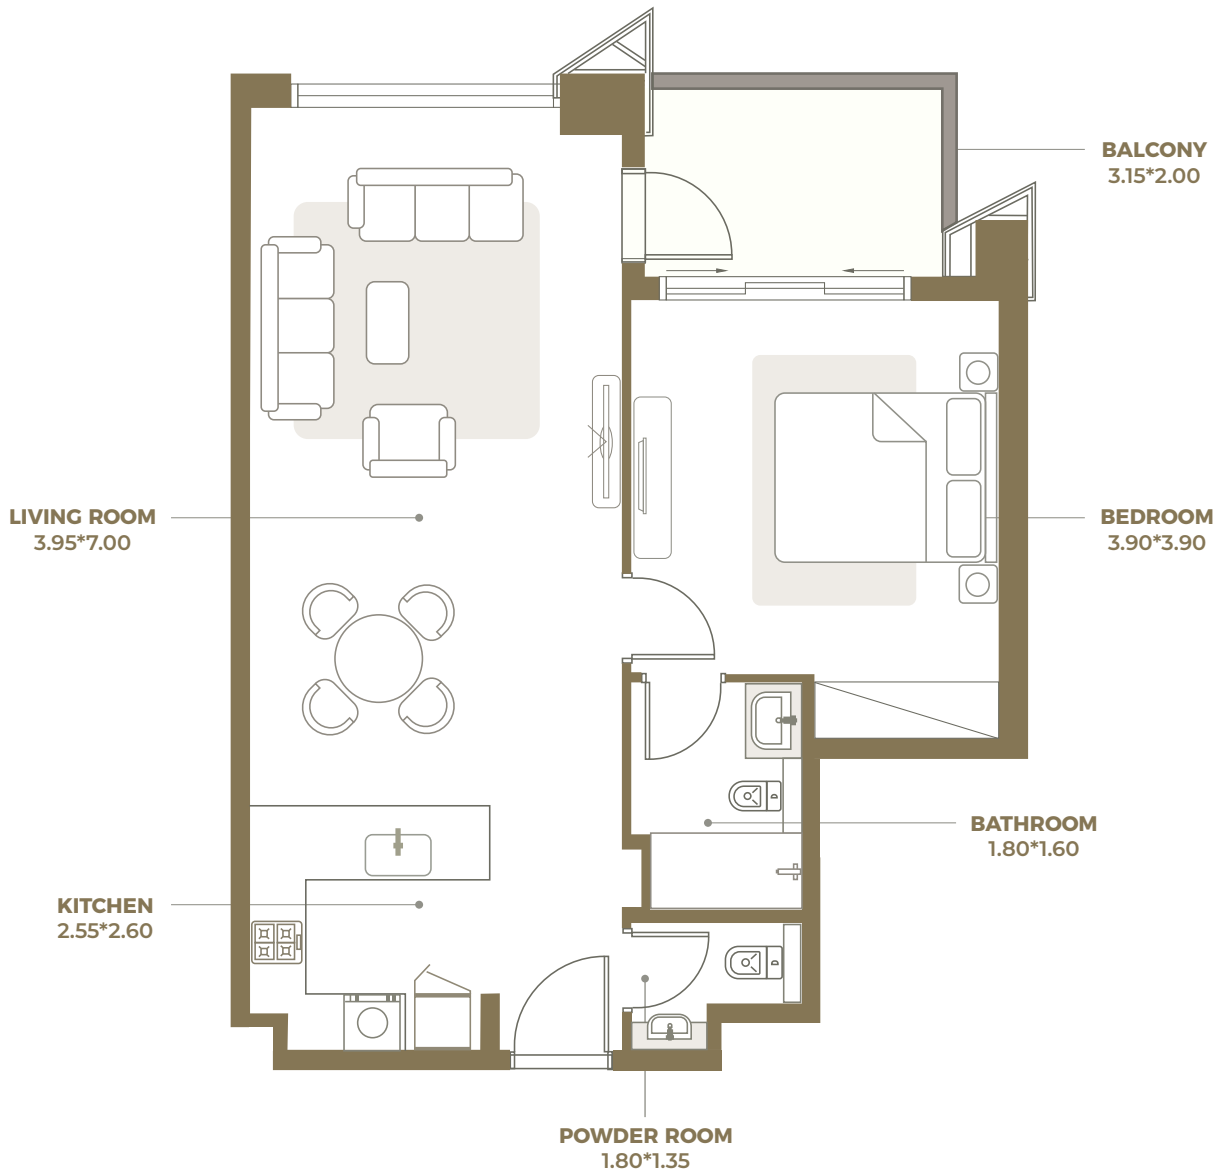

ROSALIA


دیار
DEYAAR

All materials dimensions, and drawings are approximate only. Information is subject to change without notice at developer's absolute discretion. Actual area may vary from the stated area. Drawings not to scale. All images used are for illustrative purposes only and do not represent the actual size, features, specifications, fittings and furnishings. The developer reserves the right to make revisions or alterations, at its absolute discretion, without any liability whatsoever. Key Plans are approximate and symbolic.

One Bedroom Apartment Type 04

INTERIOR AREA: 758 SQ FT
 BALCONY AREA: 65 SQ FT
 TOTAL AREA: 823 SQ FT

FLOORS: 2 TO 9

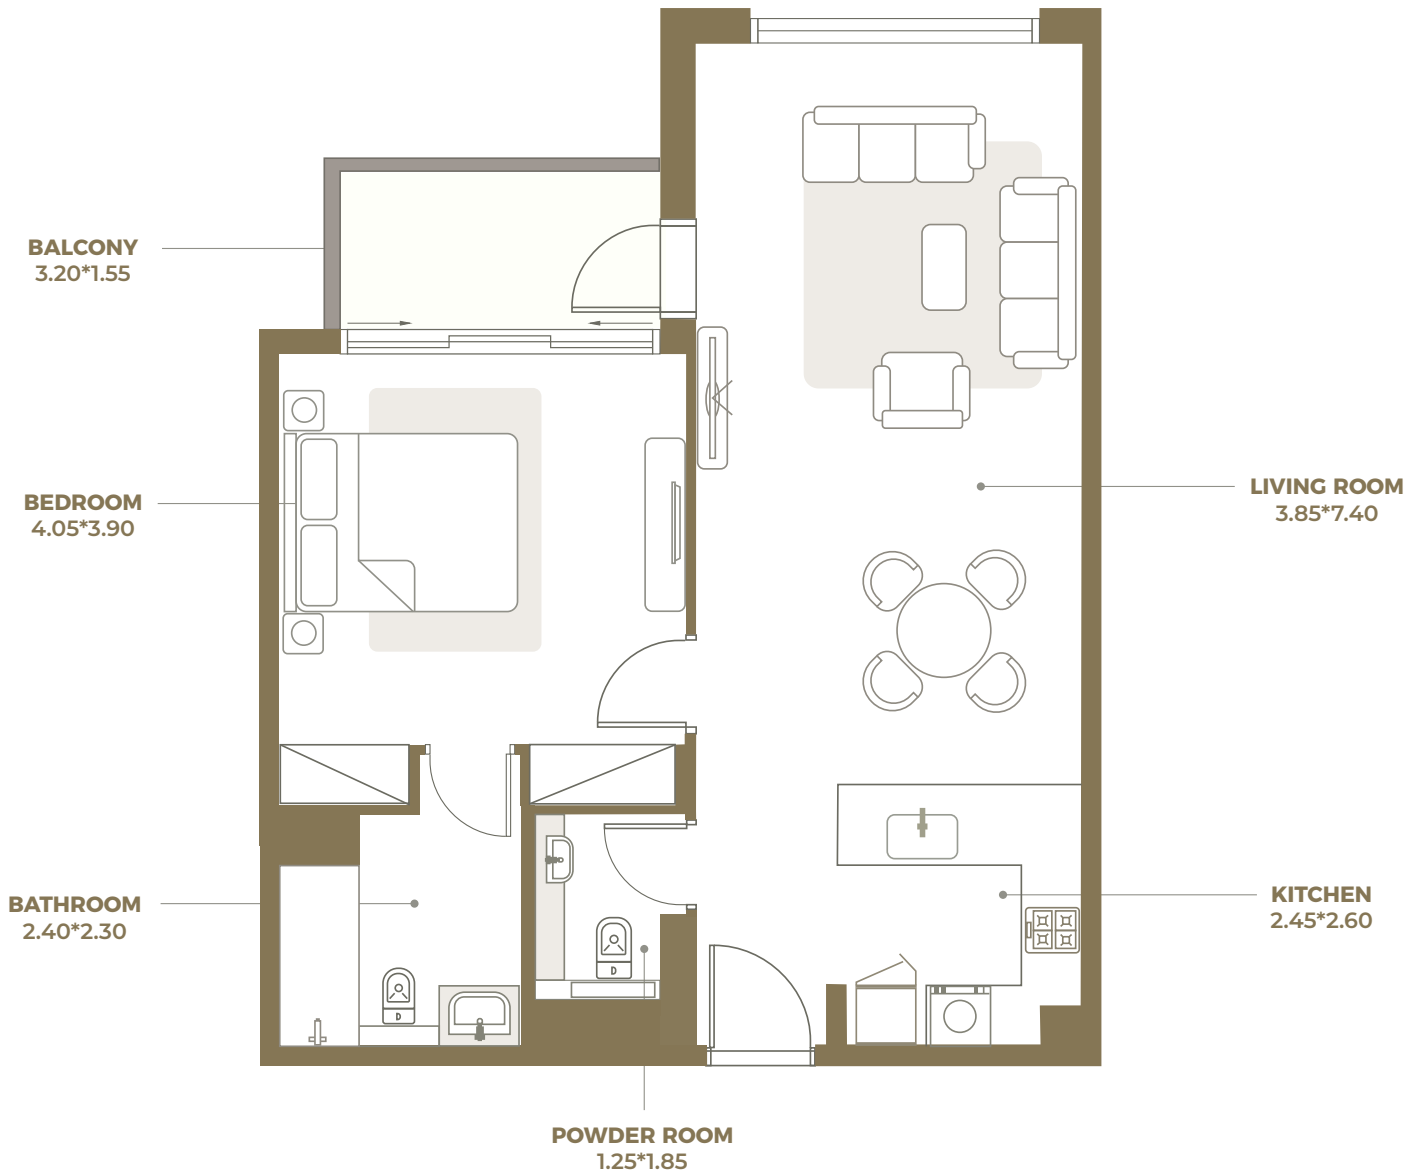

ROSALIA



دیار
DEYAAR

All materials dimensions, and drawings are approximate only. Information is subject to change without notice at developer's absolute discretion. Actual area may vary from the stated area. Drawings not to scale. All images used are for illustrative purposes only and do not represent the actual size, features, specifications, fittings and furnishings. The developer reserves the right to make revisions or alterations, at its absolute discretion, without any liability whatsoever. Key Plans are approximate and symbolic.

One Bedroom Apartment Type 05

INTERIOR AREA: 703 SQ FT
 BALCONY AREA: 119 SQ FT
 TOTAL AREA: 822 SQ FT

FLOORS: 2 TO 9

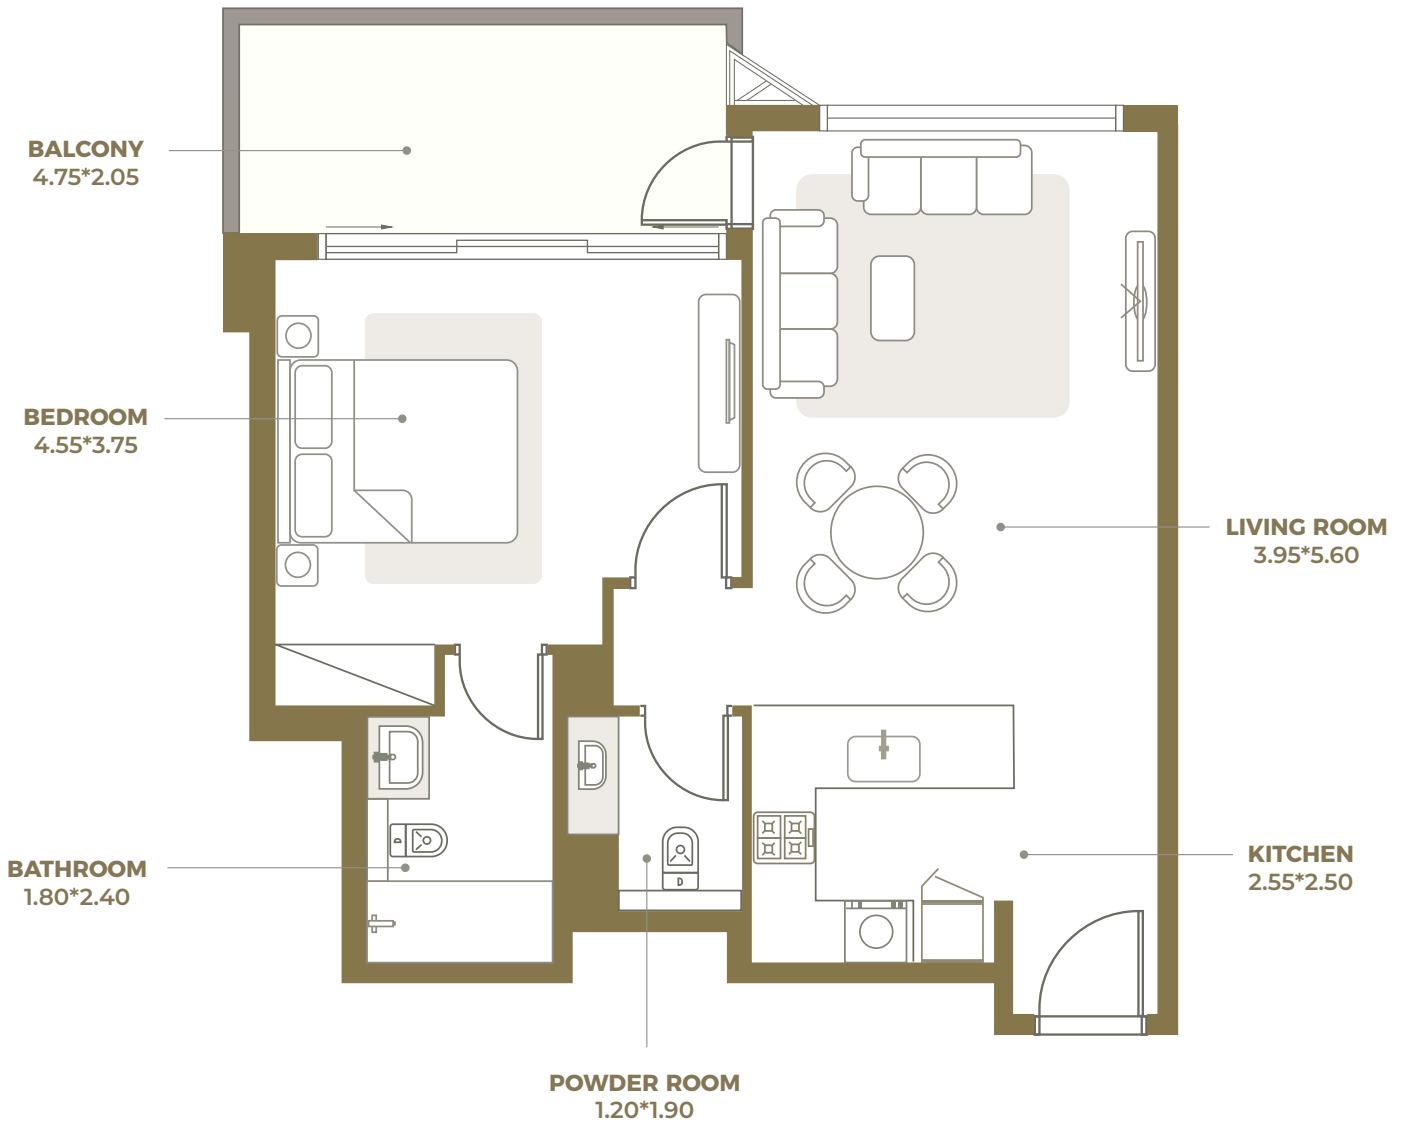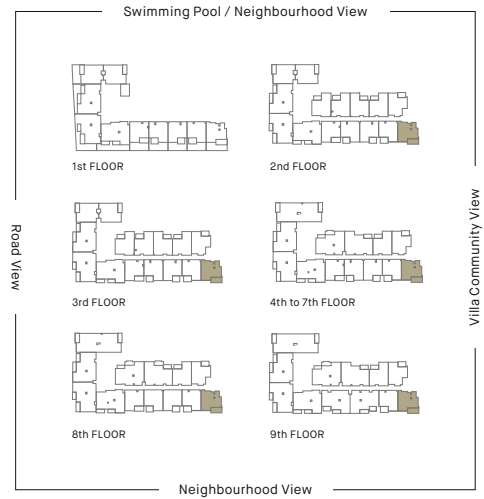

ROSALIA



دييار
DEYAAR

All materials dimensions, and drawings are approximate only. Information is subject to change without notice at developer's absolute discretion. Actual area may vary from the stated area. Drawings not to scale. All images used are for illustrative purposes only and do not represent the actual size, features, specifications, fittings and furnishings. The developer reserves the right to make revisions or alterations, at its absolute discretion, without any liability whatsoever. Key Plans are approximate and symbolic.

One Bedroom Apartment Type 05t

INTERIOR AREA: 703 SQ FT
 TERRACE AREA: 408 SQ FT
 TOTAL AREA: 1112 SQ FT

FLOOR: 1

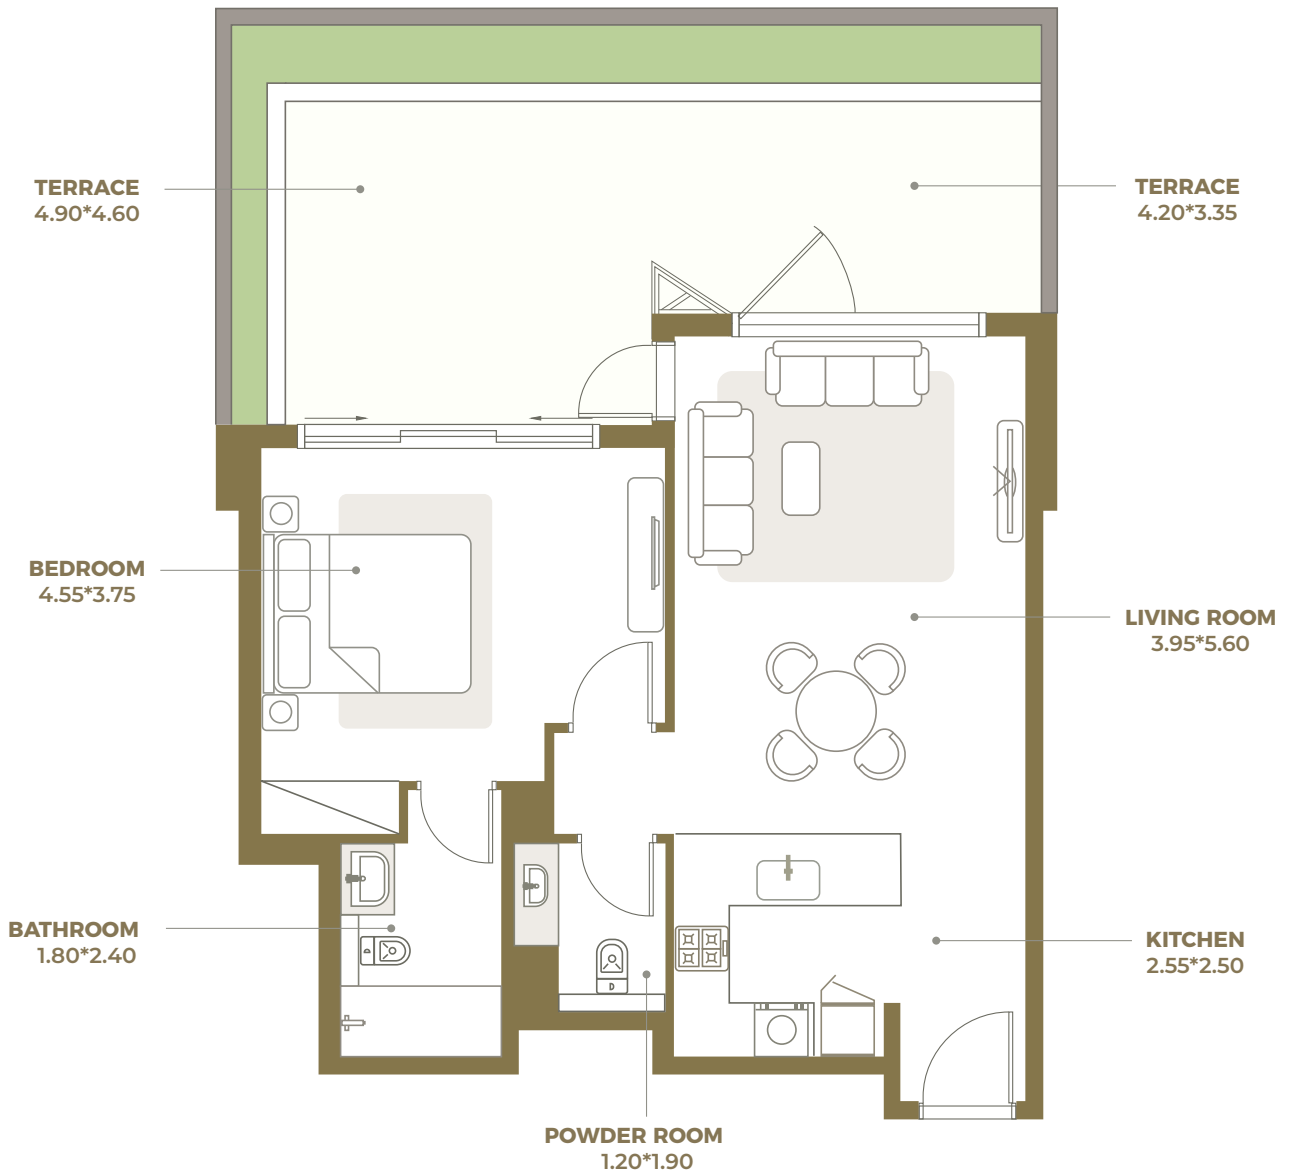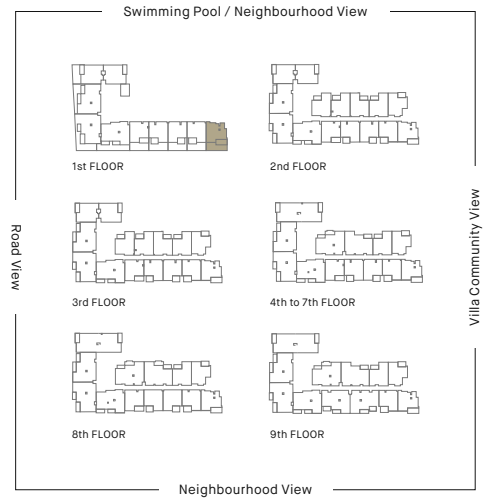

ROSALIA



دبىار
DEYAAR

All materials dimensions, and drawings are approximate only. Information is subject to change without notice at developer's absolute discretion. Actual area may vary from the stated area. Drawings not to scale. All images used are for illustrative purposes only and do not represent the actual size, features, specifications, fittings and furnishings. The developer reserves the right to make revisions or alterations, at its absolute discretion, without any liability whatsoever. Key Plans are approximate and symbolic.

One Bedroom Apartment Type 06

INTERIOR AREA: 757 SQ FT
BALCONY AREA: 76 SQ FT
TOTAL AREA: 833 SQ FT

FLOORS: 2-3

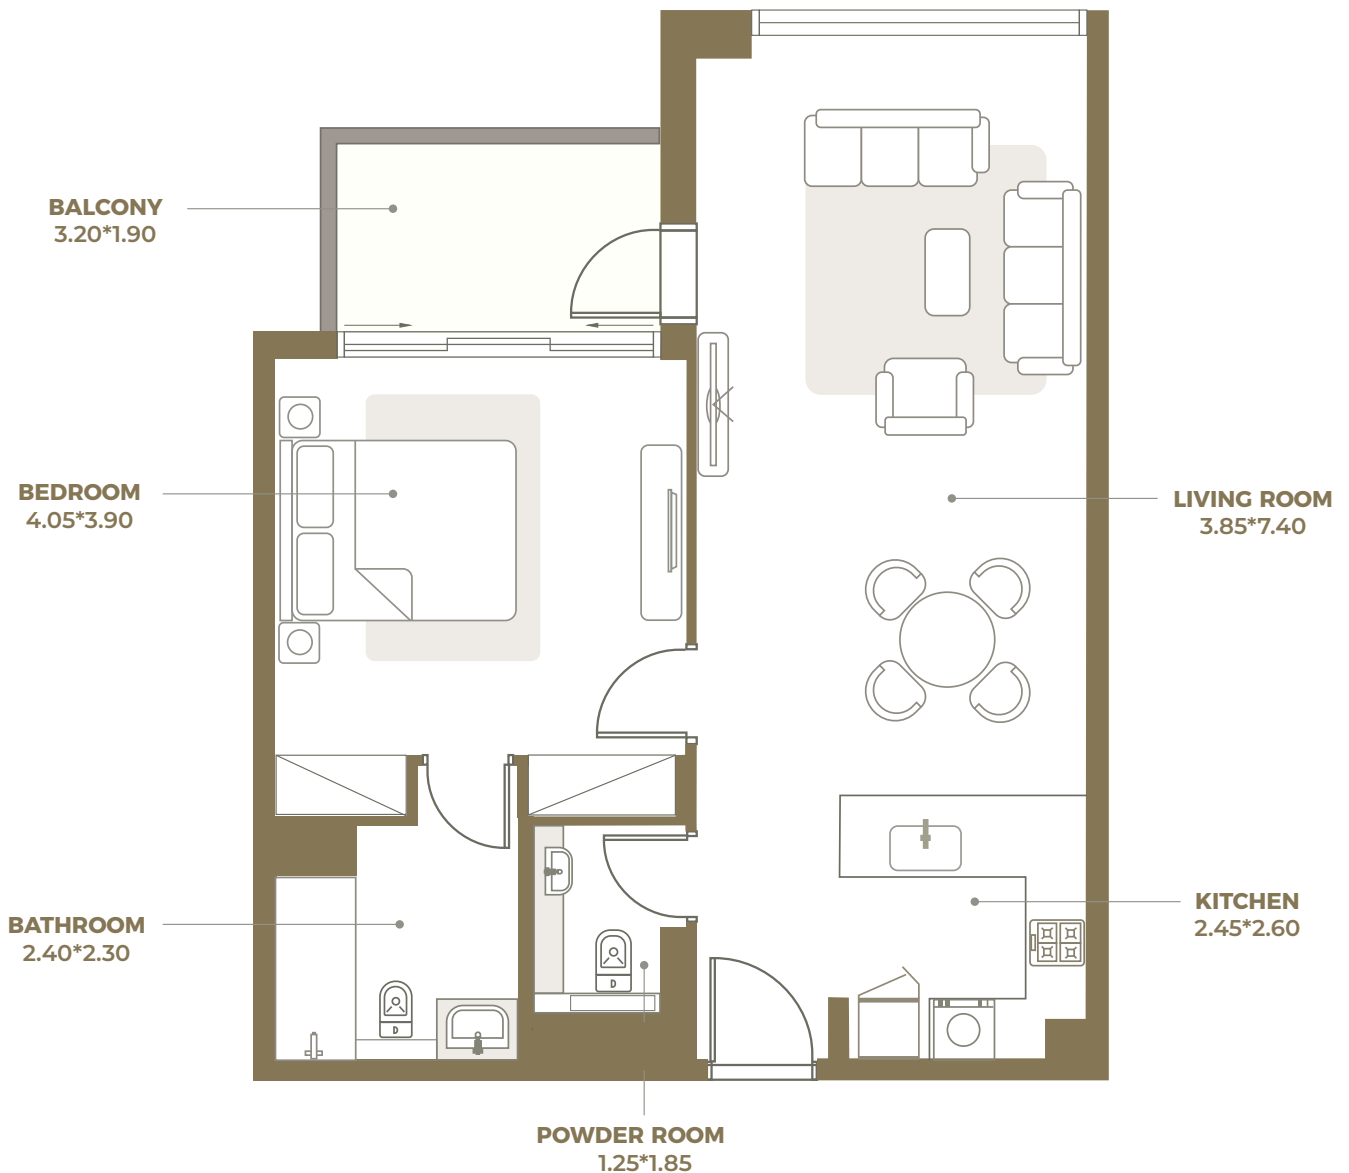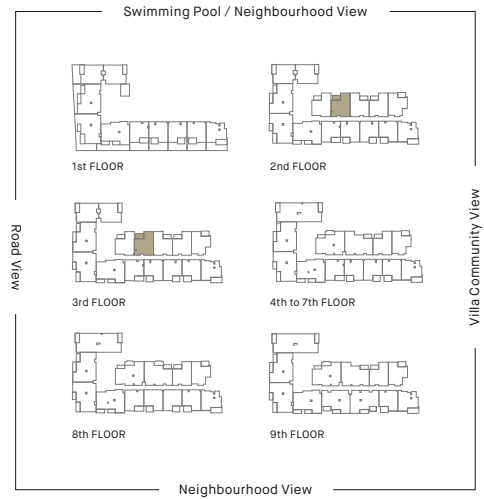

ROSALIA



دييار
DEYAAR

All materials dimensions, and drawings are approximate only. Information is subject to change without notice at developer's absolute discretion. Actual area may vary from the stated area. Drawings not to scale. All images used are for illustrative purposes only and do not represent the actual size, features, specifications, fittings and furnishings. The developer reserves the right to make revisions or alterations, at its absolute discretion, without any liability whatsoever. Key Plans are approximate and symbolic.

One Bedroom Apartment Type 07

INTERIOR AREA: 748 SQ FT
BALCONY AREA: 61 SQ FT
TOTAL AREA: 809 SQ FT

FLOORS: 2-3

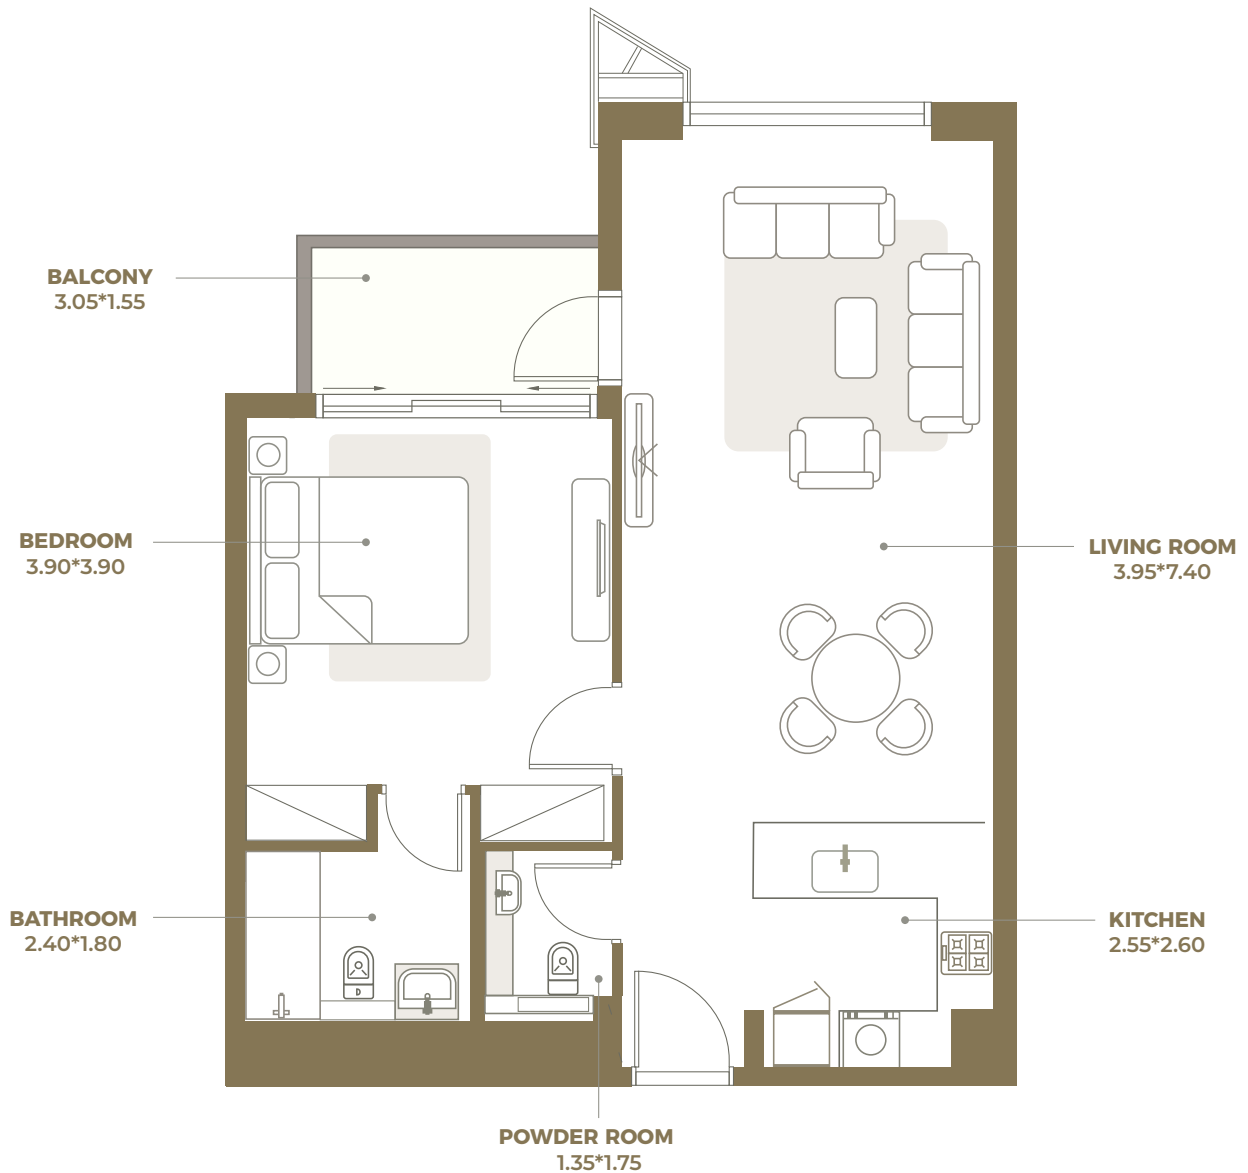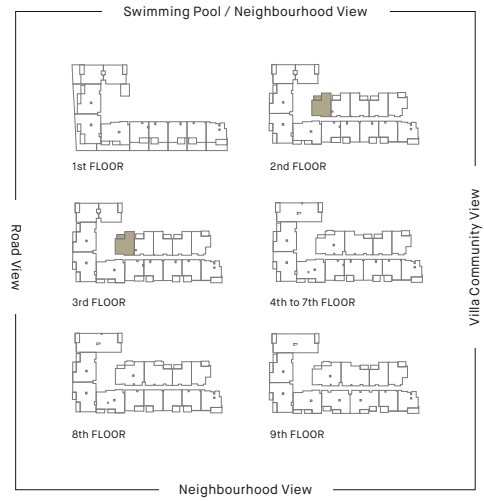

ROSALIA



ديار
DEYAAR

All materials dimensions, and drawings are approximate only. Information is subject to change without notice at developer's absolute discretion. Actual area may vary from the stated area. Drawings not to scale. All images used are for illustrative purposes only and do not represent the actual size, features, specifications, fittings and furnishings. The developer reserves the right to make revisions or alterations, at its absolute discretion, without any liability whatsoever. Key Plans are approximate and symbolic.

One Bedroom Apartment Type 08

INTERIOR AREA: 770 SQ FT
BALCONY AREA: 80 SQ FT
TOTAL AREA: 851 SQ FT

FLOORS: 2-3

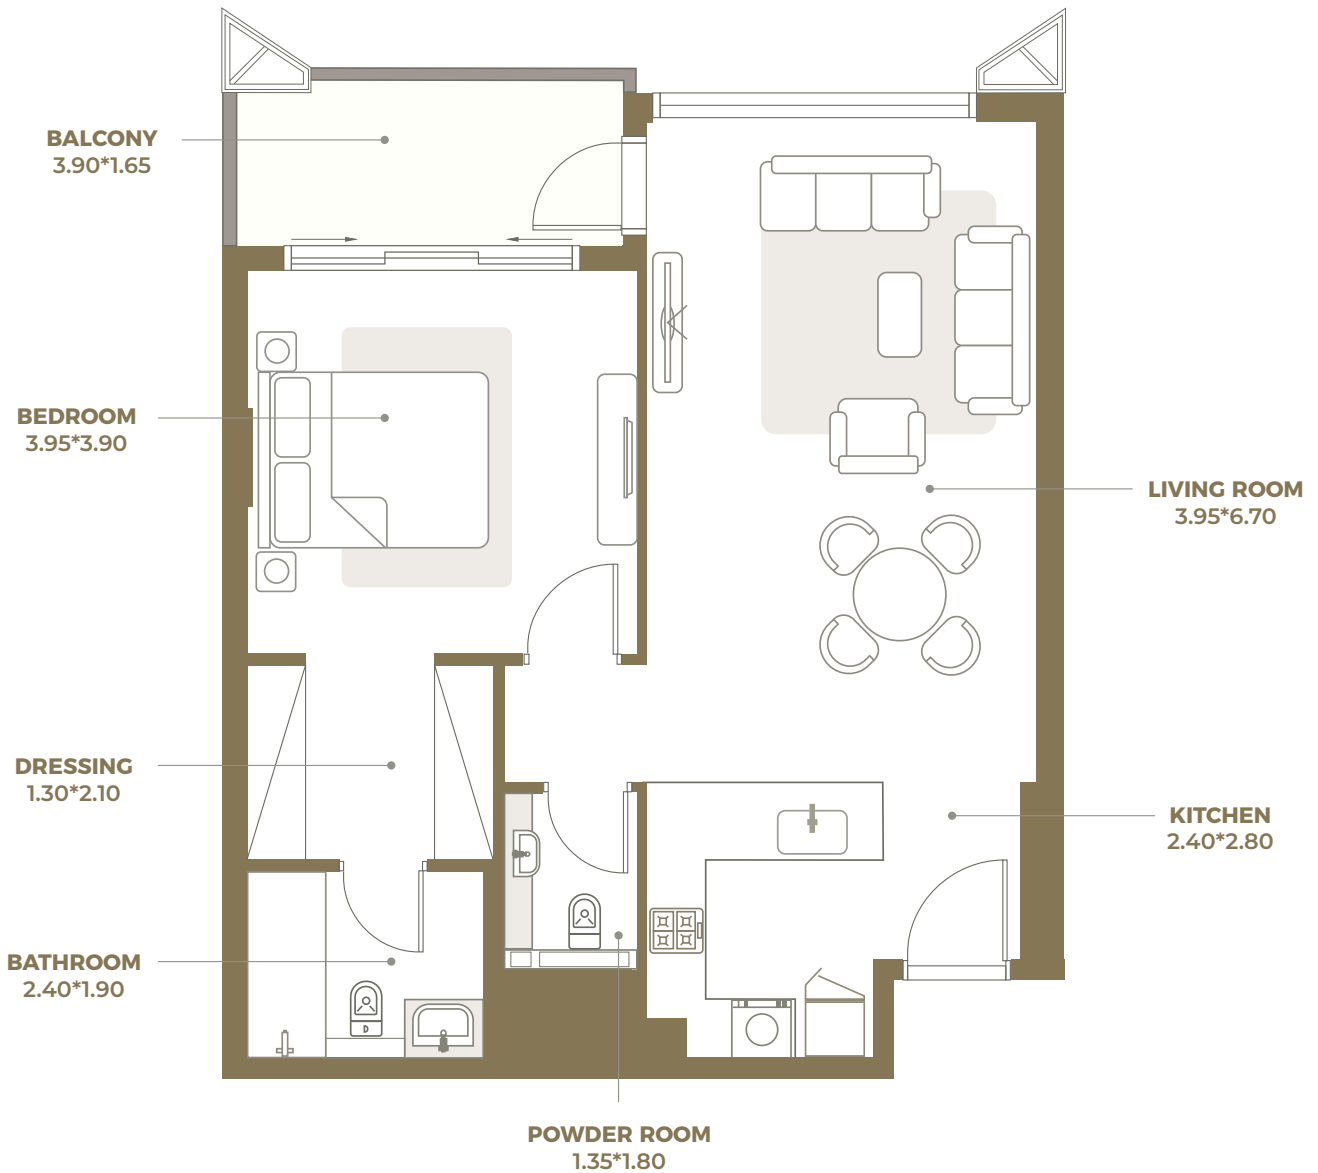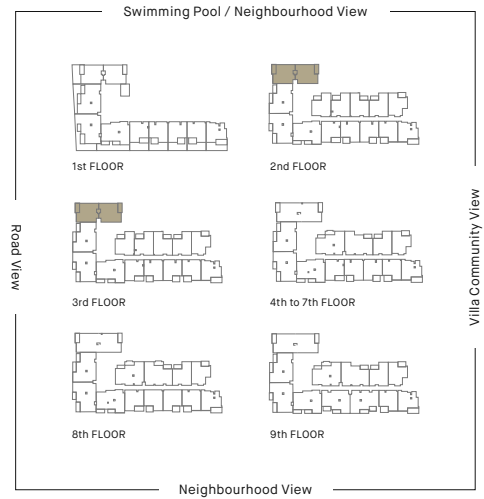

ROSALIA



ديار
DEYAAR

All materials dimensions, and drawings are approximate only. Information is subject to change without notice at developer's absolute discretion. Actual area may vary from the stated area. Drawings not to scale. All images used are for illustrative purposes only and do not represent the actual size, features, specifications, fittings and furnishings. The developer reserves the right to make revisions or alterations, at its absolute discretion, without any liability whatsoever. Key Plans are approximate and symbolic.

One Bedroom Apartment Type 08t_a

INTERIOR AREA: 753 SQ FT
TERRACE AREA: 336 SQ FT
TOTAL AREA: 1089 SQ FT

FLOOR: 1

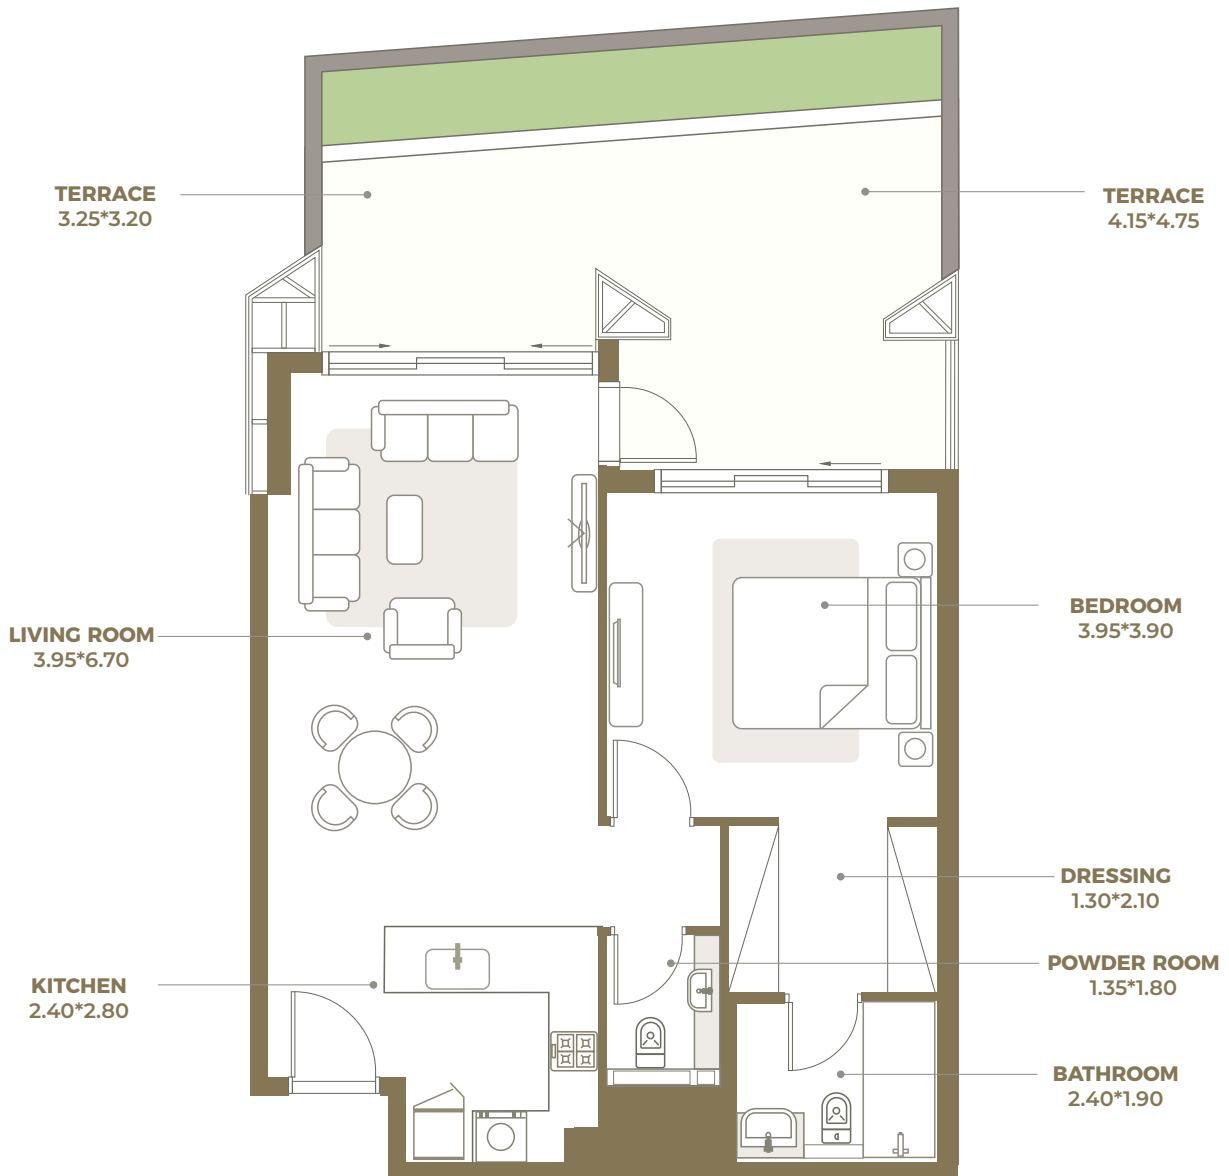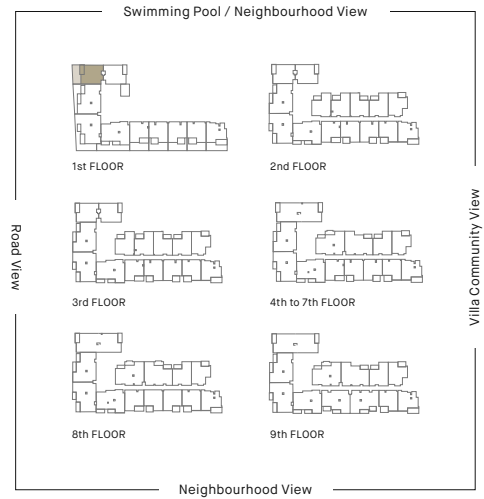

ROSALIA



دبىار
DEYAAR

All materials dimensions, and drawings are approximate only. Information is subject to change without notice at developer's absolute discretion. Actual area may vary from the stated area. Drawings not to scale. All images used are for illustrative purposes only and do not represent the actual size, features, specifications, fittings and furnishings. The developer reserves the right to make revisions or alterations, at its absolute discretion, without any liability whatsoever. Key Plans are approximate and symbolic.

One Bedroom Apartment Type 08t_b

INTERIOR AREA: 771 SQ FT
 TERRACE AREA: 408 SQ FT
 TOTAL AREA: 1178 SQ FT

FLOOR: 1

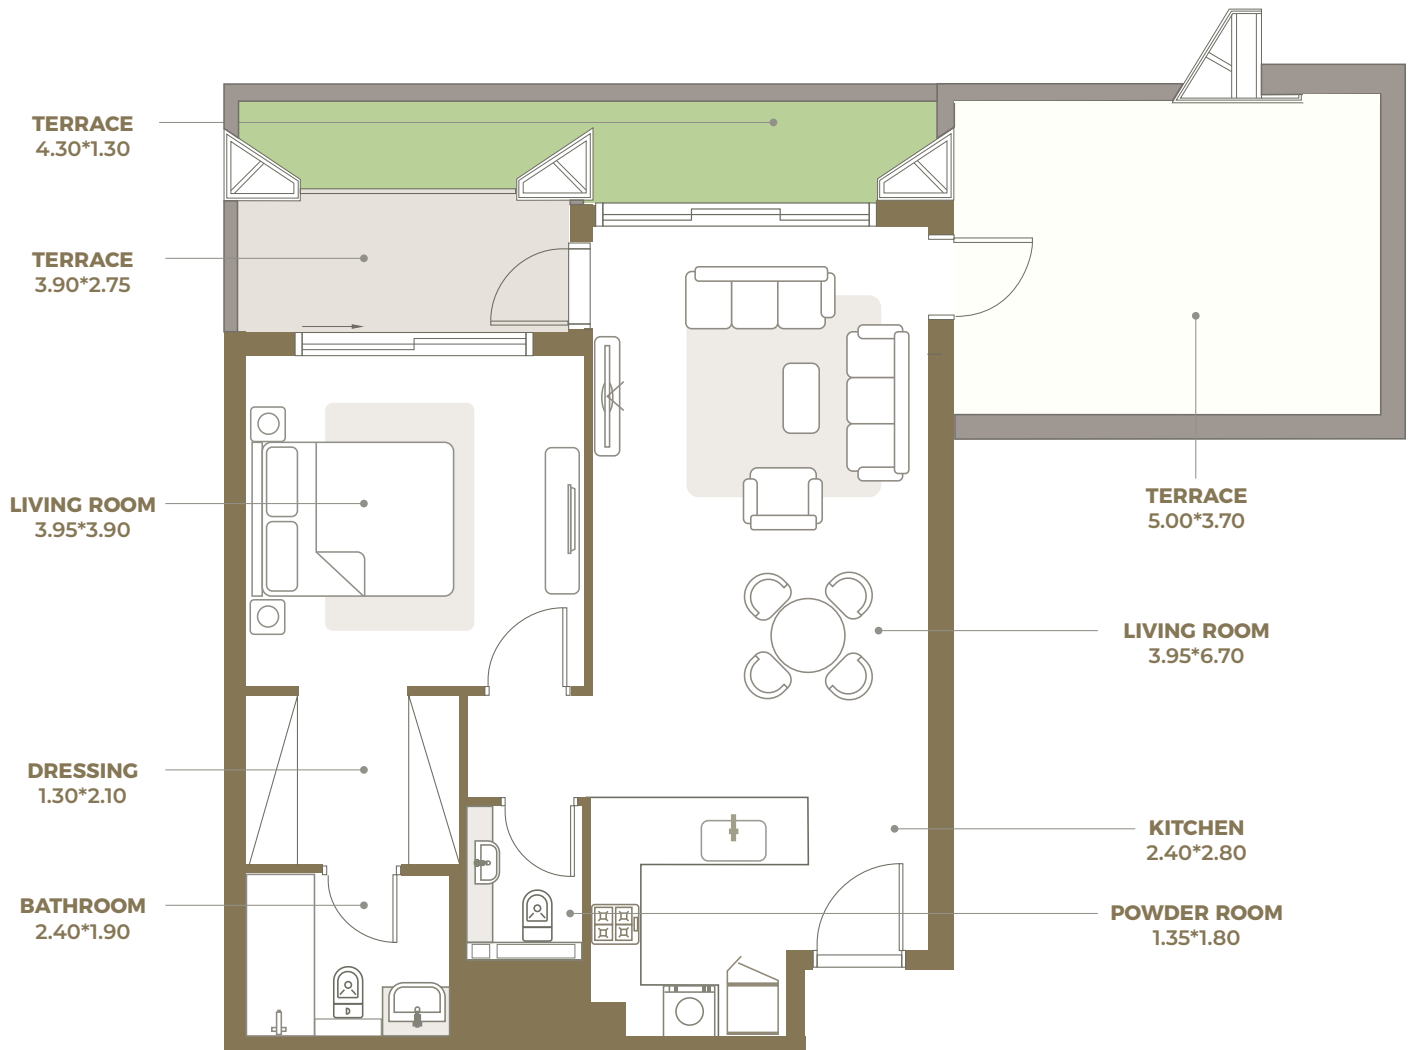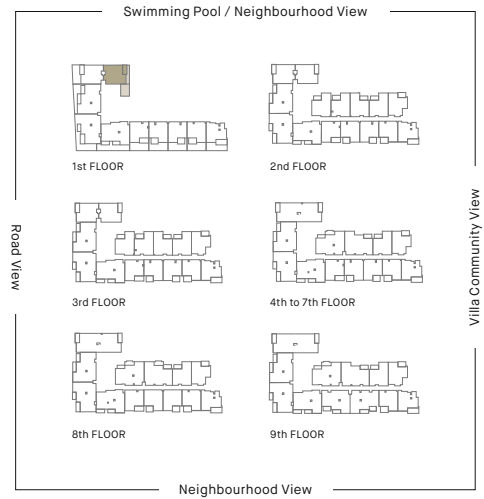

ROSALIA

دبىار
DEYAAR

All materials, dimensions, and drawings are approximate only. Information is subject to change without notice at developer's absolute discretion. Actual area may vary from the stated area. Drawings not to scale. All images used are for illustrative purposes only and do not represent the actual size, features, specifications, fittings and furnishings. The developer reserves the right to make revisions or alterations, at its absolute discretion, without any liability whatsoever. Key Plans are approximate and symbolic.



Two Bedroom Apartment Type 01

INTERIOR AREA: 1103 SQ FT

BALCONY AREA: 105 SQ FT

TOTAL AREA: 1208 SQ FT

FLOORS: 2-9

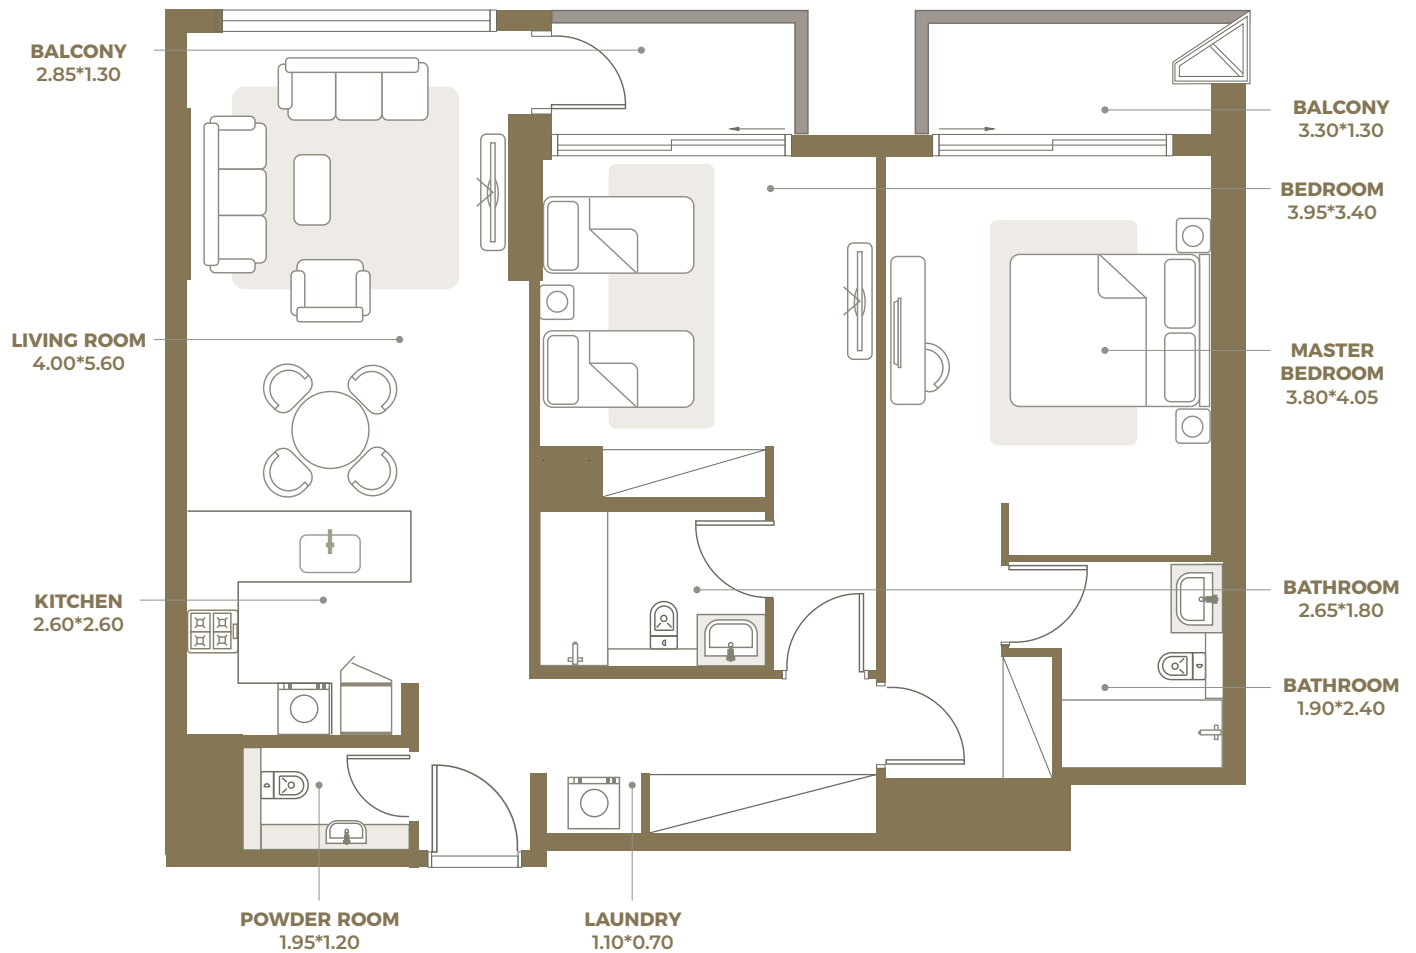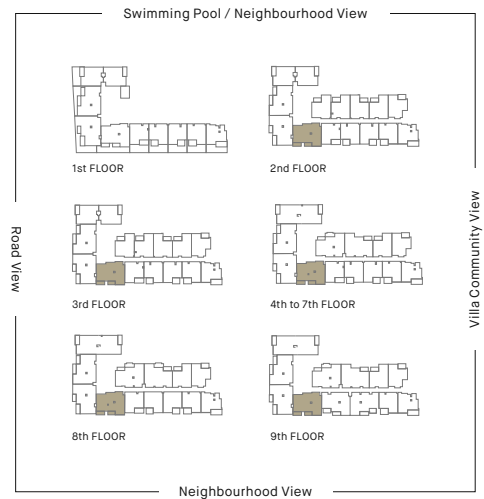

ROSALIA



ديار
DEYAAR

All materials dimensions, and drawings are approximate only. Information is subject to change without notice at developer's absolute discretion. Actual area may vary from the stated area. Drawings not to scale. All images used are for illustrative purposes only and do not represent the actual size, features, specifications, fittings and furnishings. The developer reserves the right to make revisions or alterations, at its absolute discretion, without any liability whatsoever. Key Plans are approximate and symbolic.

Two Bedroom Apartment Type 01t

INTERIOR AREA: 1101 SQ FT
 TERRACE AREA: 533 SQ FT
 TOTAL AREA: 1634 SQ FT

FLOORS: 1

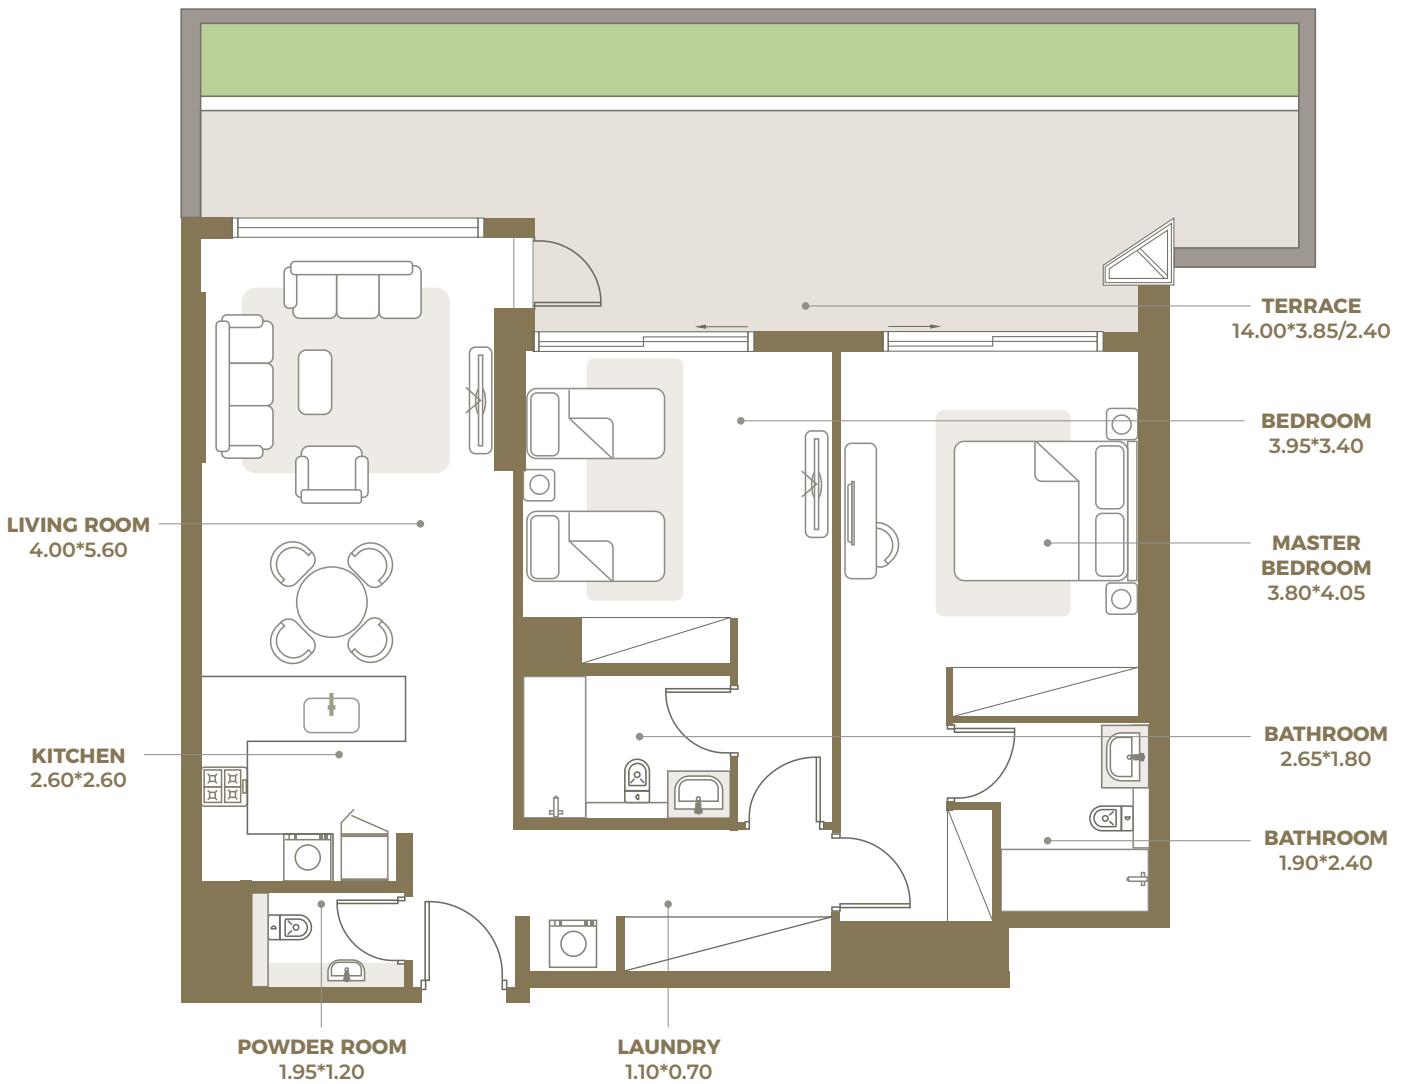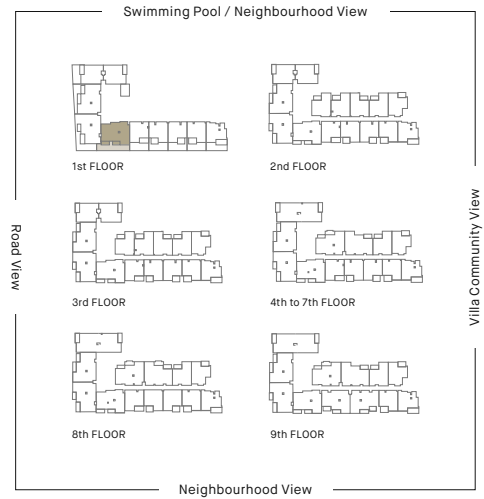

ROSALIA



دييار DEYAAR

All materials, dimensions, and drawings are approximate only. Information is subject to change without notice at developer's absolute discretion. Actual area may vary from the stated area. Drawings not to scale. All images used are for illustrative purposes only and do not represent the actual size, features, specifications, fittings and furnishings. The developer reserves the right to make revisions or alterations, at its absolute discretion, without any liability whatsoever. Key Plans are approximate and symbolic.

Two Bedroom Apartment Type 02

INTERIOR AREA: 1137 SQ FT
 BALCONY AREA: 131 SQ FT
 TOTAL AREA: 1268 SQ FT

FLOORS: 2TO 9

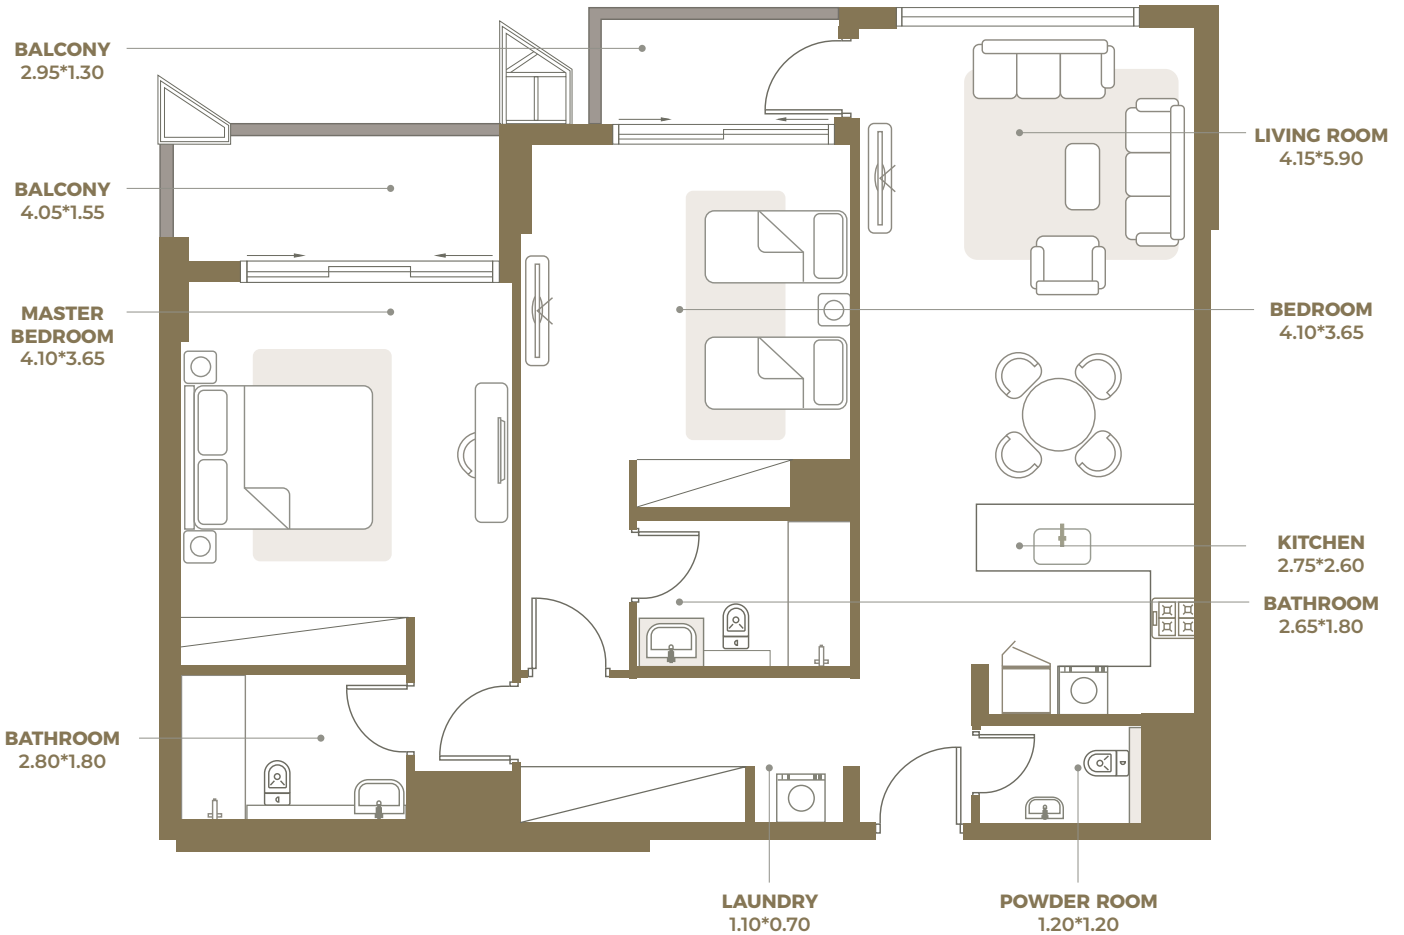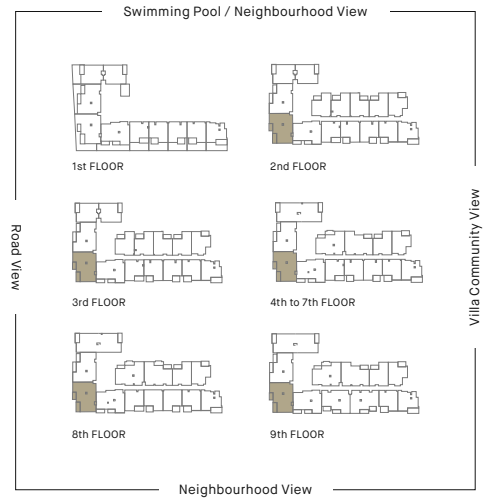

ROSALIA



دبىار
 DEYAAR

All materials dimensions, and drawings are approximate only. Information is subject to change without notice at developer's absolute discretion. Actual area may vary from the stated area. Drawings not to scale. All images used are for illustrative purposes only and do not represent the actual size, features, specifications, fittings and furnishings. The developer reserves the right to make revisions or alterations, at its absolute discretion, without any liability whatsoever. Key Plans are approximate and symbolic.

Two Bedroom Apartment Type 02t

INTERIOR AREA: 1137 SQ FT
 TERRACE AREA: 594 SQ FT
 TOTAL AREA: 1731 SQ FT

FLOOR: 1

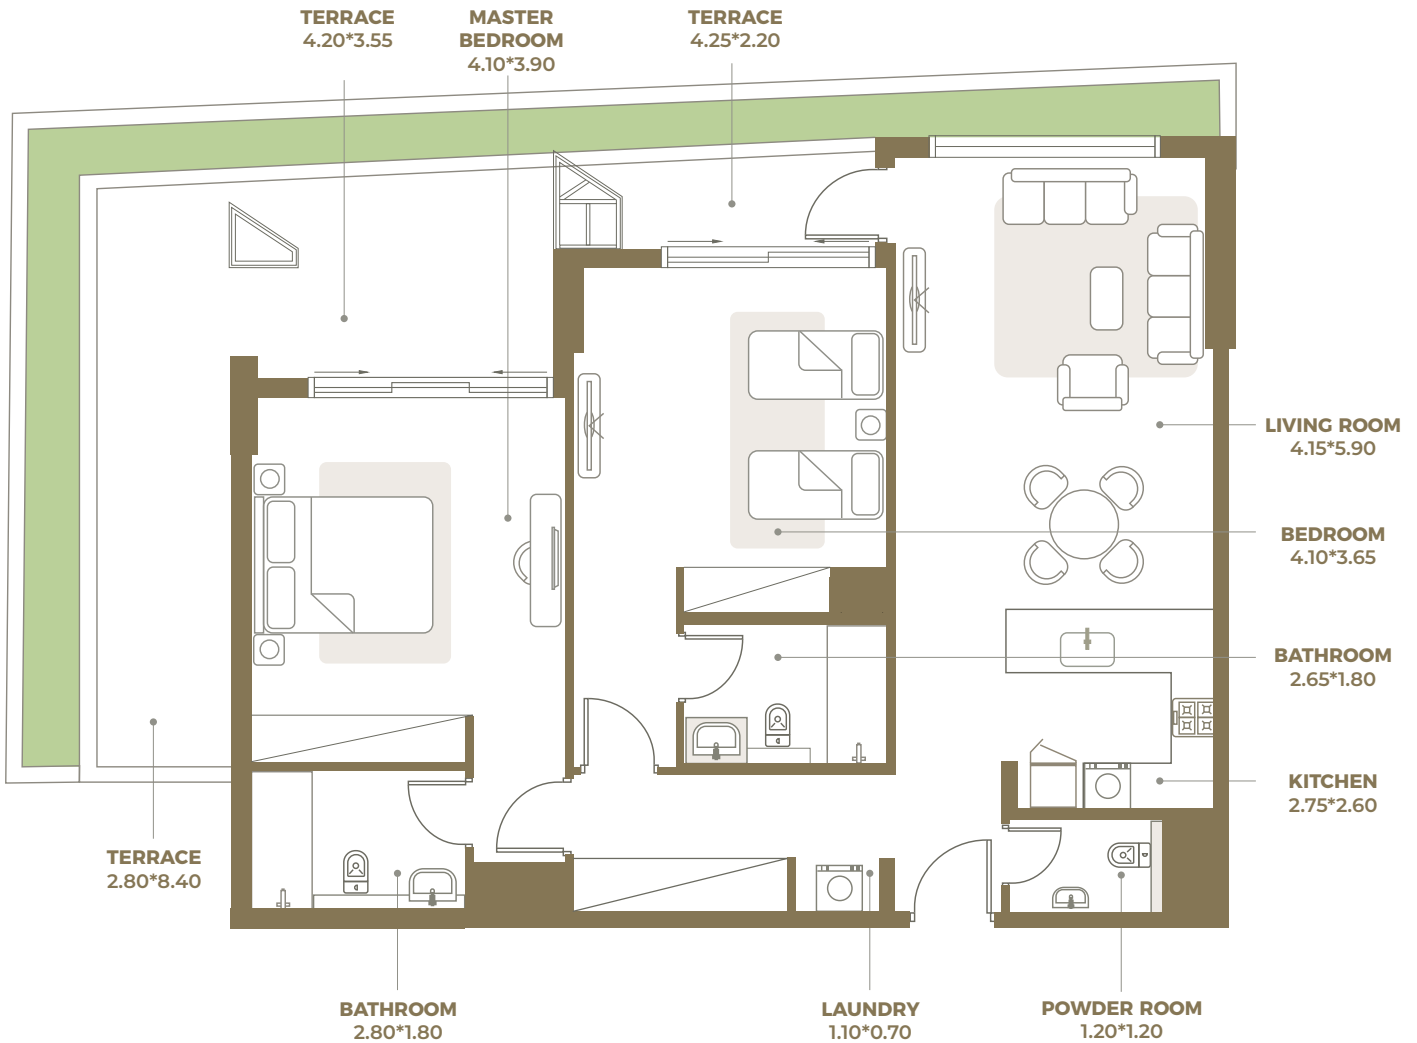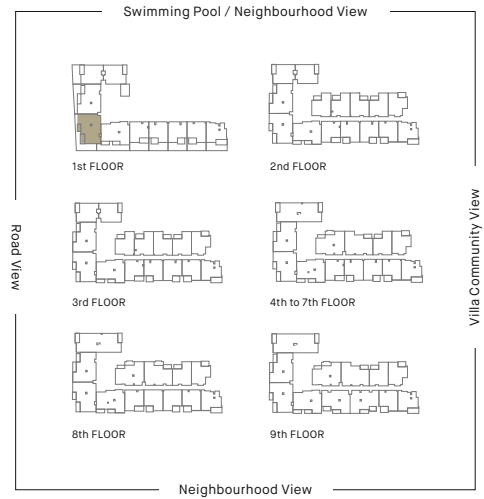

ROSALIA



دبىار
DEYAAR

All materials dimensions, and drawings are approximate only. Information is subject to change without notice at developer's absolute discretion. Actual area may vary from the stated area. Drawings not to scale. All images used are for illustrative purposes only and do not represent the actual size, features, specifications, fittings and furnishings. The developer reserves the right to make revisions or alterations, at its absolute discretion, without any liability whatsoever. Key Plans are approximate and symbolic.

Two Bedroom Apartment Type 03

INTERIOR AREA: 1131 SQ FT
BALCONY AREA: 137 SQ FT
TOTAL AREA: 1268 SQ FT

FLOORS: 2 TO 9

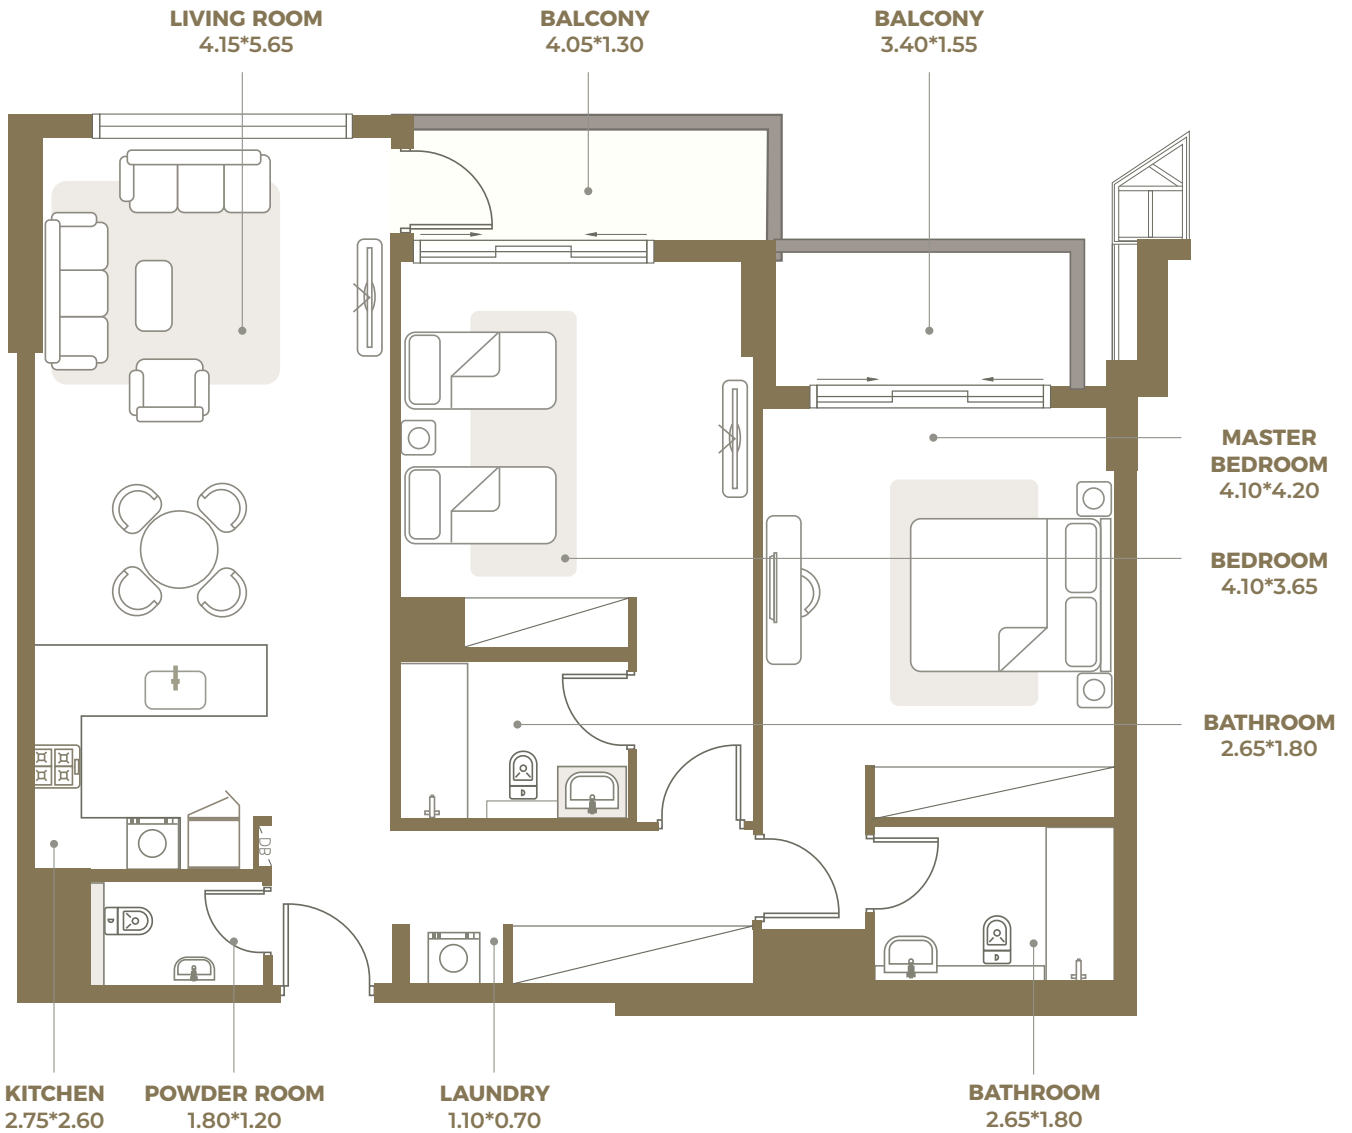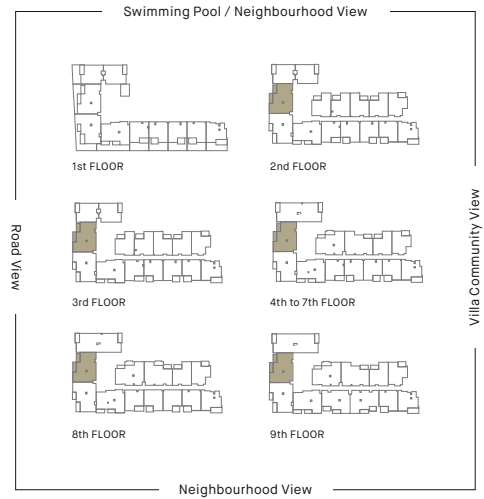

ROSALIA



ديار DEYAAR

All materials dimensions, and drawings are approximate only. Information is subject to change without notice at developer's absolute discretion. Actual area may vary from the stated area. Drawings not to scale. All images used are for illustrative purposes only and do not represent the actual size, features, specifications, fittings and furnishings. The developer reserves the right to make revisions or alterations, at its absolute discretion, without any liability whatsoever. Key Plans are approximate and symbolic.

Two Bedroom Apartment Type 03t

INTERIOR AREA: 1132 SQ FT
 TERRACE AREA: 418 SQ FT
 TOTAL AREA: 1550 SQ FT

FLOOR: 1

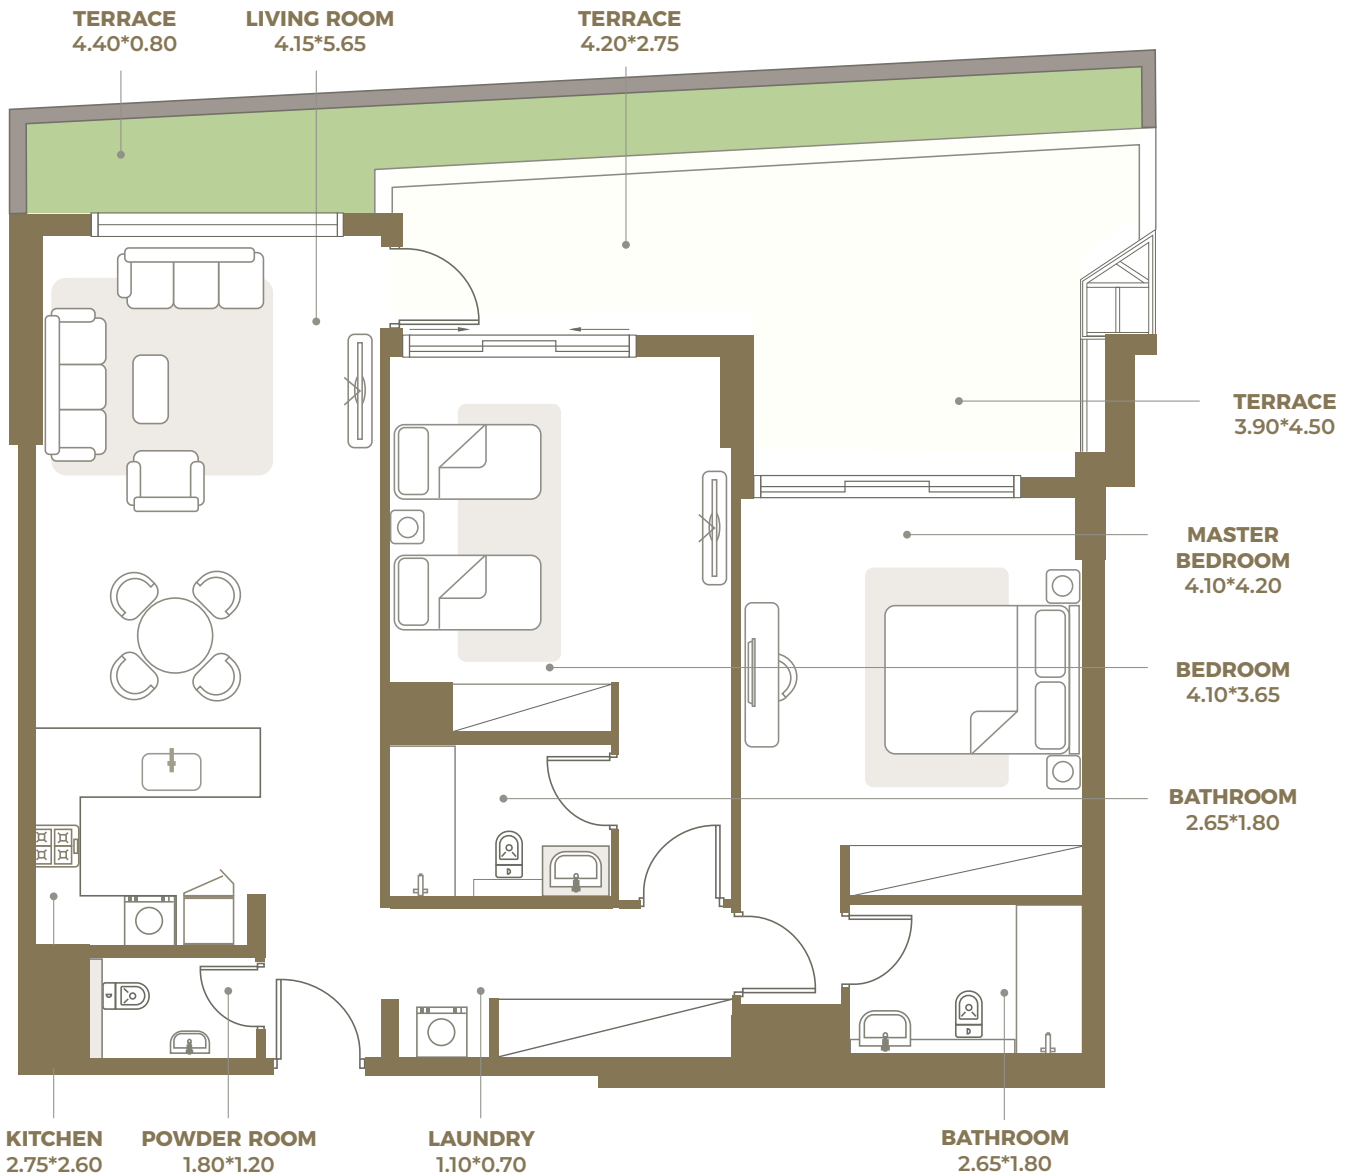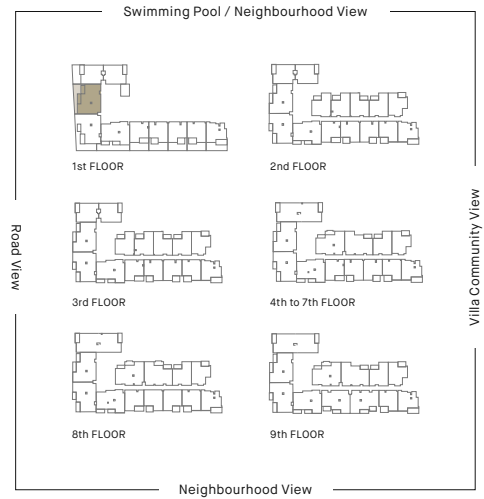

ROSALIA



ديار DEYAAR

All materials dimensions, and drawings are approximate only. Information is subject to change without notice at developer's absolute discretion. Actual area may vary from the stated area. Drawings not to scale. All images used are for illustrative purposes only and do not represent the actual size, features, specifications, fittings and furnishings. The developer reserves the right to make revisions or alterations, at its absolute discretion, without any liability whatsoever. Key Plans are approximate and symbolic.

Two Bedroom Apartment Type 04

INTERIOR AREA: 1133 SQ FT
 BALCONY AREA: 148 SQ FT
 TOTAL AREA: 1281 SQ FT

FLOORS: 4 TO 9

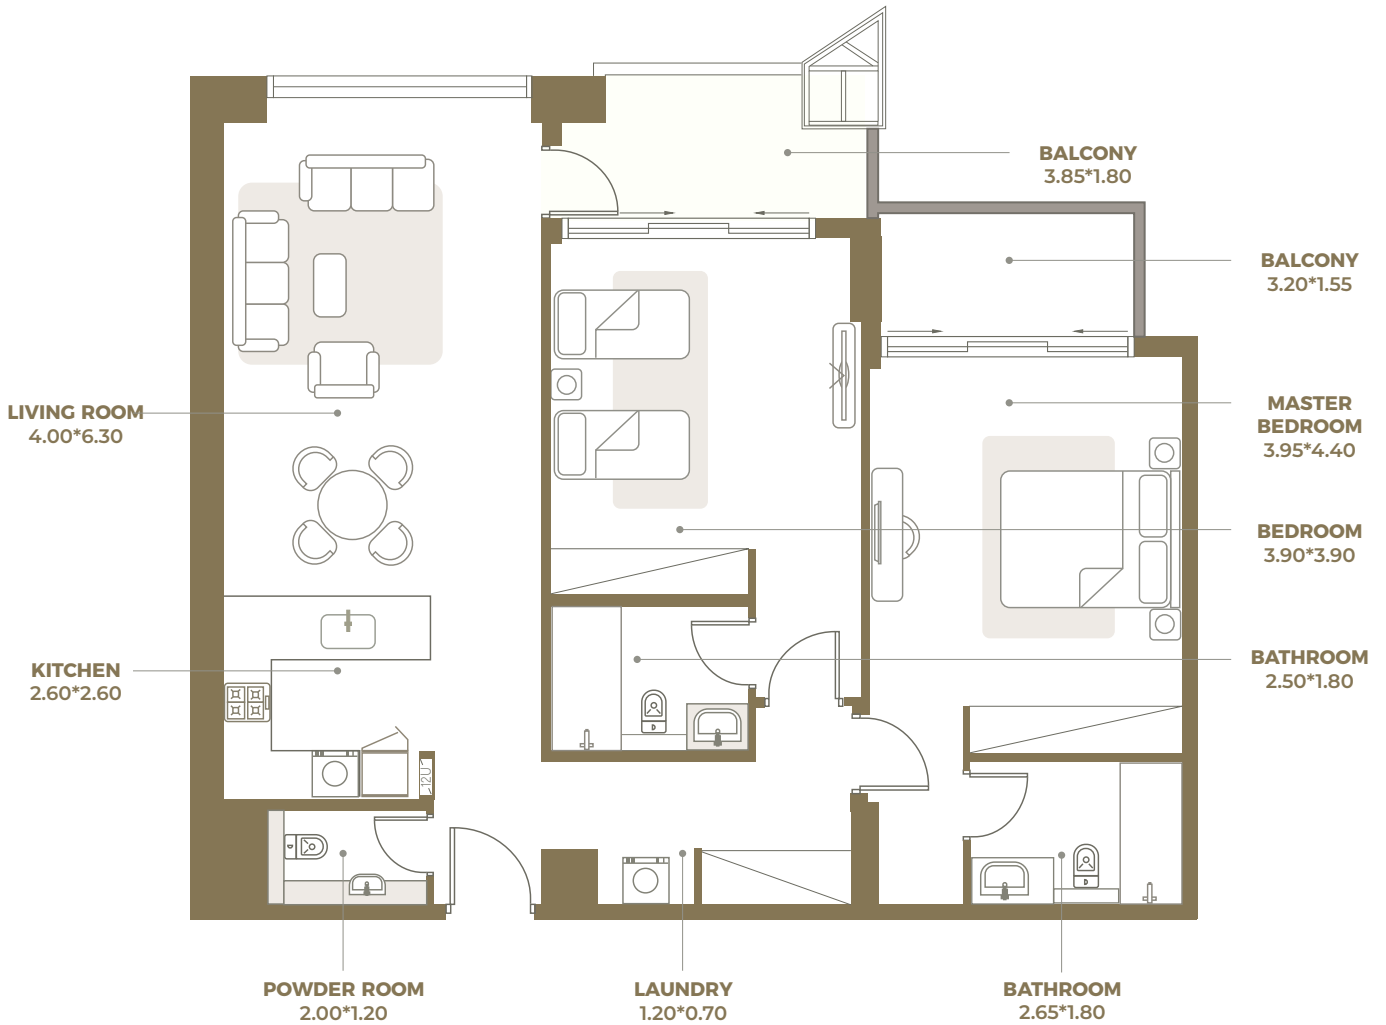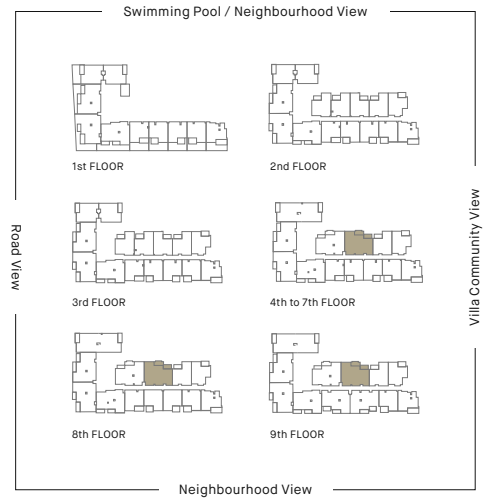

ROSALIA



ديار DEYAAR

All materials dimensions, and drawings are approximate only. Information is subject to change without notice at developer's absolute discretion. Actual area may vary from the stated area. Drawings not to scale. All images used are for illustrative purposes only and do not represent the actual size, features, specifications, fittings and furnishings. The developer reserves the right to make revisions or alterations, at its absolute discretion, without any liability whatsoever. Key Plans are approximate and symbolic.

Two Bedroom Apartment Type 05

INTERIOR AREA: 1122 SQ FT
 BALCONY AREA: 136 SQ FT
 TOTAL AREA: 1257 SQ FT

FLOORS: 4 TO 9

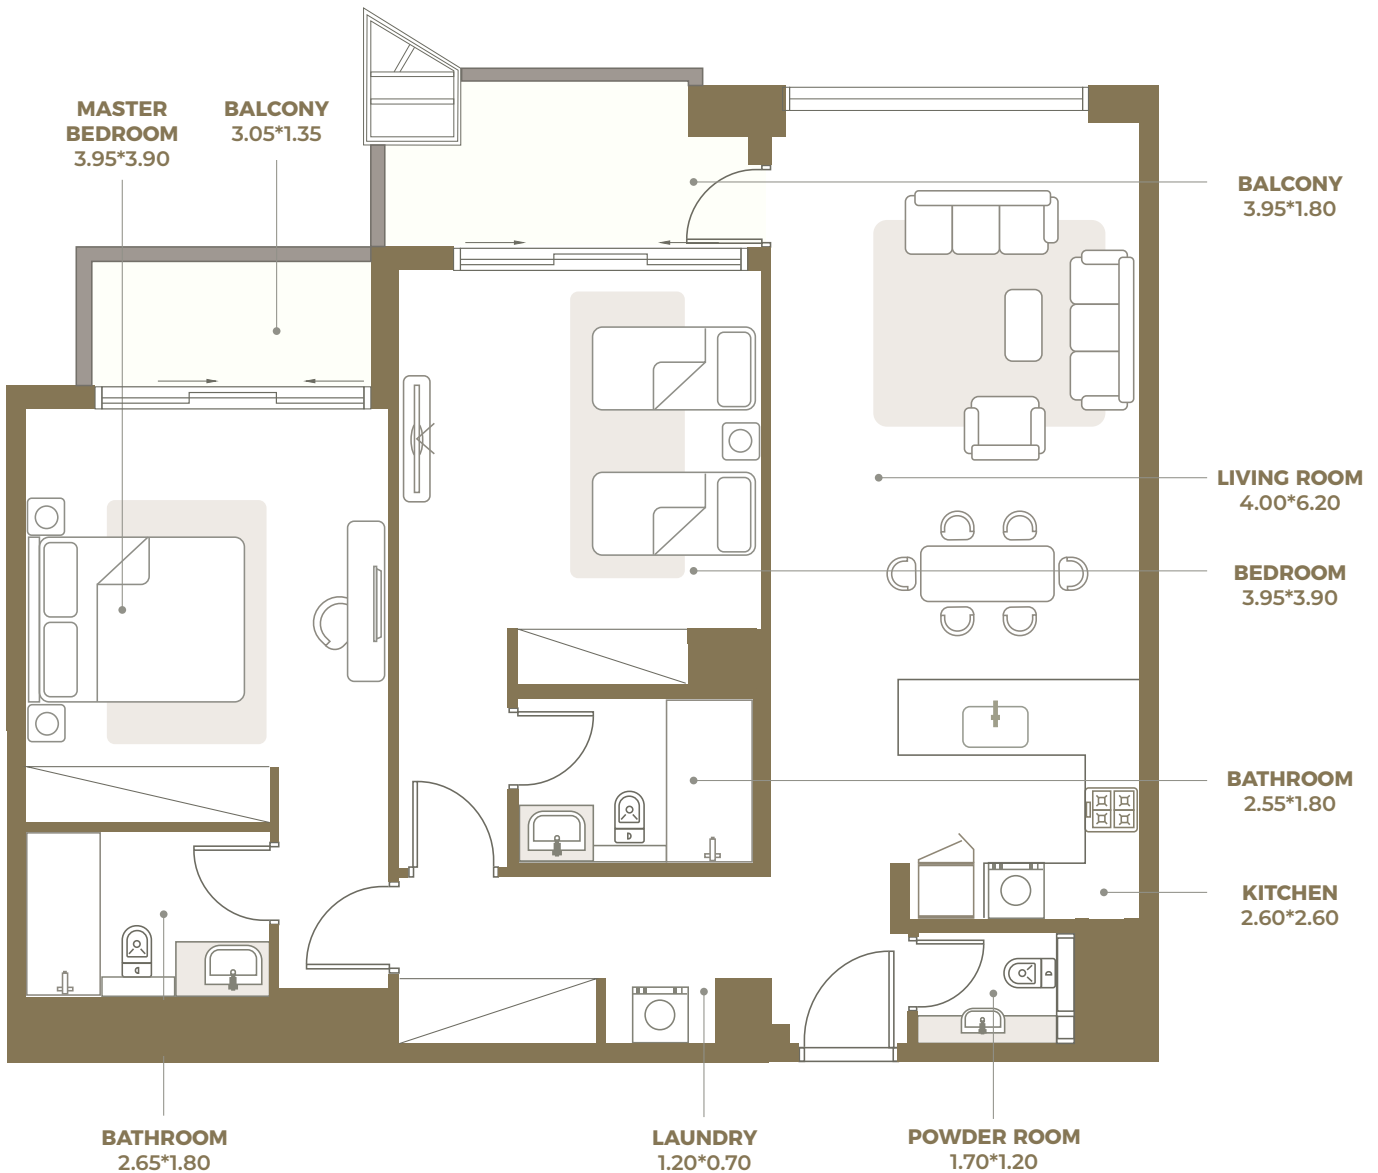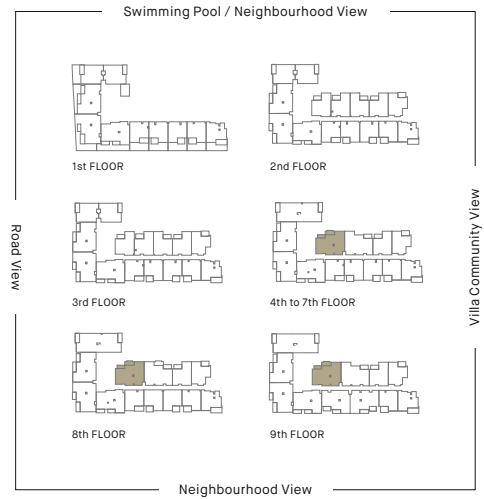

ROSALIA

ديار DEYAAR

All materials dimensions, and drawings are approximate only. Information is subject to change without notice at developer's absolute discretion. Actual area may vary from the stated area. Drawings not to scale. All images used are for illustrative purposes only and do not represent the actual size, features, specifications, fittings and furnishings. The developer reserves the right to make revisions or alterations, at its absolute discretion, without any liability whatsoever. Key Plans are approximate and symbolic.



Two Bedroom Apartment Type 06

INTERIOR AREA: 1085 SQ FT

BALCONY AREA: 126 SQ FT

TOTAL AREA: 1211 SQ FT

FLOOR: 9

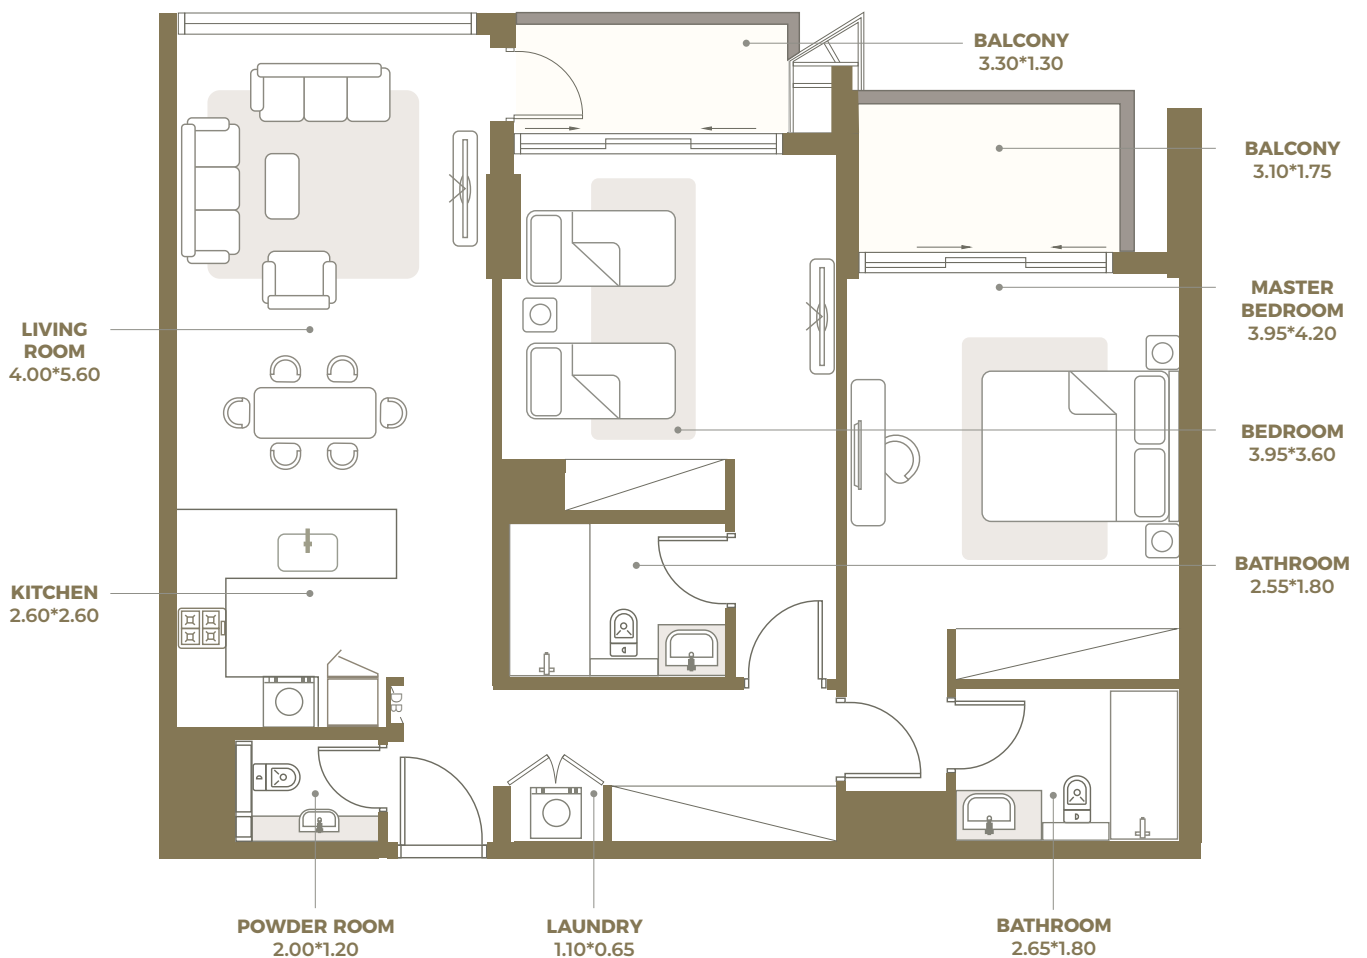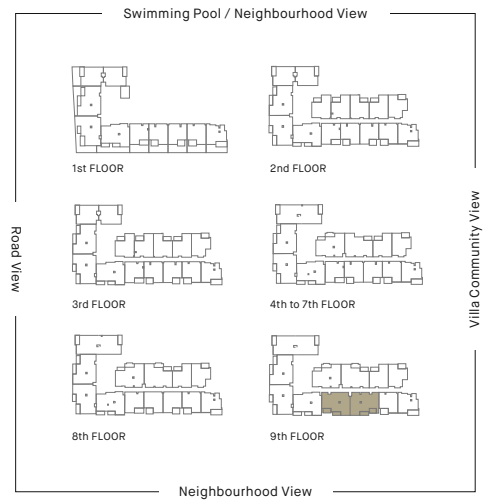

ROSALIA



ديار DEYAAR

All materials dimensions, and drawings are approximate only. Information is subject to change without notice at developer's absolute discretion. Actual area may vary from the stated area. Drawings not to scale. All images used are for illustrative purposes only and do not represent the actual size, features, specifications, fittings and furnishings. The developer reserves the right to make revisions or alterations, at its absolute discretion, without any liability whatsoever. Key Plans are approximate and symbolic.

Three Bedroom Apartment

INTERIOR AREA: 1583 SQ FT
 BALCONY AREA: 160 SQ FT
 TOTAL AREA: 1743 SQ FT

FLOORS: 4 TO 9

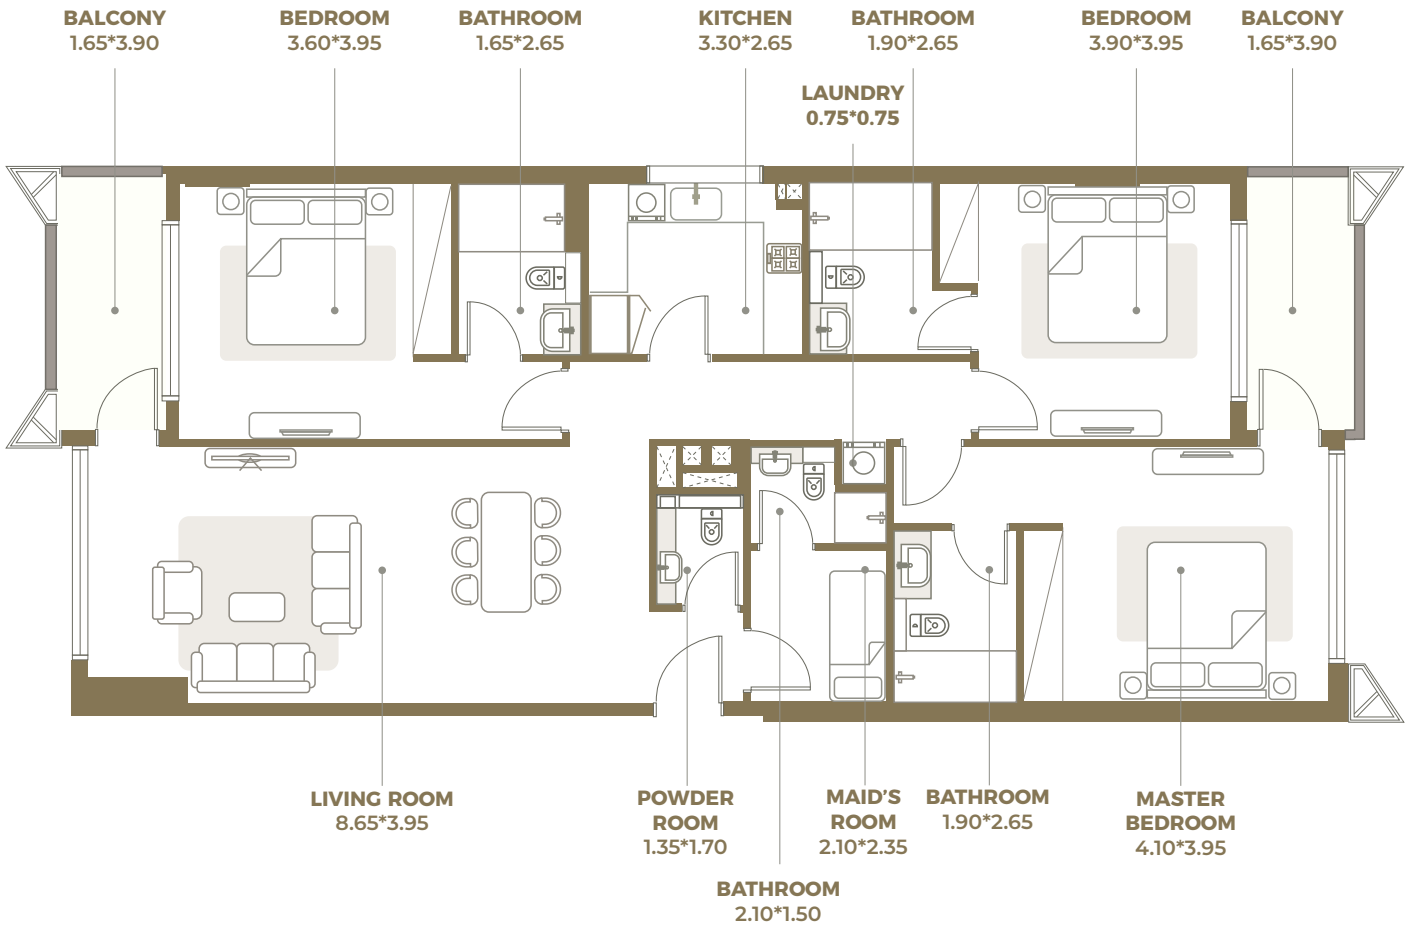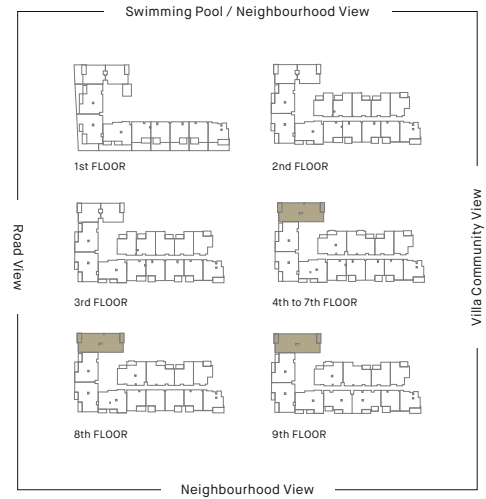

ROSALIA

ديار
DEYAAR

All materials dimensions, and drawings are approximate only. Information is subject to change without notice at developer's absolute discretion. Actual area may vary from the stated area. Drawings not to scale. All images used are for illustrative purposes only and do not represent the actual size, features, specifications, fittings and furnishings. The developer reserves the right to make revisions or alterations, at its absolute discretion, without any liability whatsoever. Key Plans are approximate and symbolic.

دييار
DEYAÄR

