


# 1 BEDROOM TYPE 1


# EBH

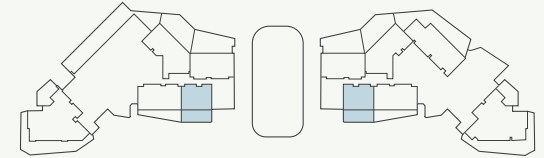


Ground Floor




1<sup>st</sup> to 3<sup>rd</sup> Floor

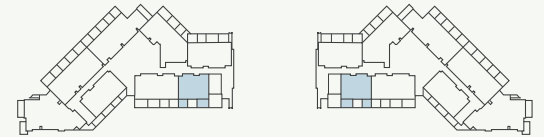

4<sup>th</sup> to 6<sup>th</sup> Floor

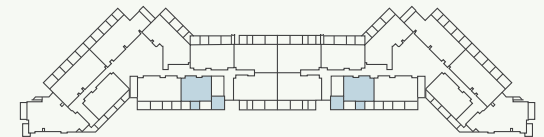

Penthouse Floor

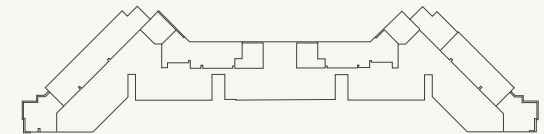


All drawings and dimensions are approximate. Drawings are not to scale and are subject to change without notice. The developer reserves the right to make revisions. The units are measured at typical floor in the building and columns may vary in size depending on the floor level. The furnishings and accessories shown are for representation only. The length and width of the Unit and balcony varies depending on which floor and which orientation the unit is located within the building to comply with the building authority regulations. Apartment unit sizes may vary. Actual unit sizes will be reflected on the Sales and Purchase Agreement.


Internal Living Area	837.65 sq.ft.
Outdoor Living Area	191.06 sq.ft.
<b>Total Living Area</b>	<b>1,028.71 sq.ft.</b>

# 2 BEDROOM TYPE 1


# EBH

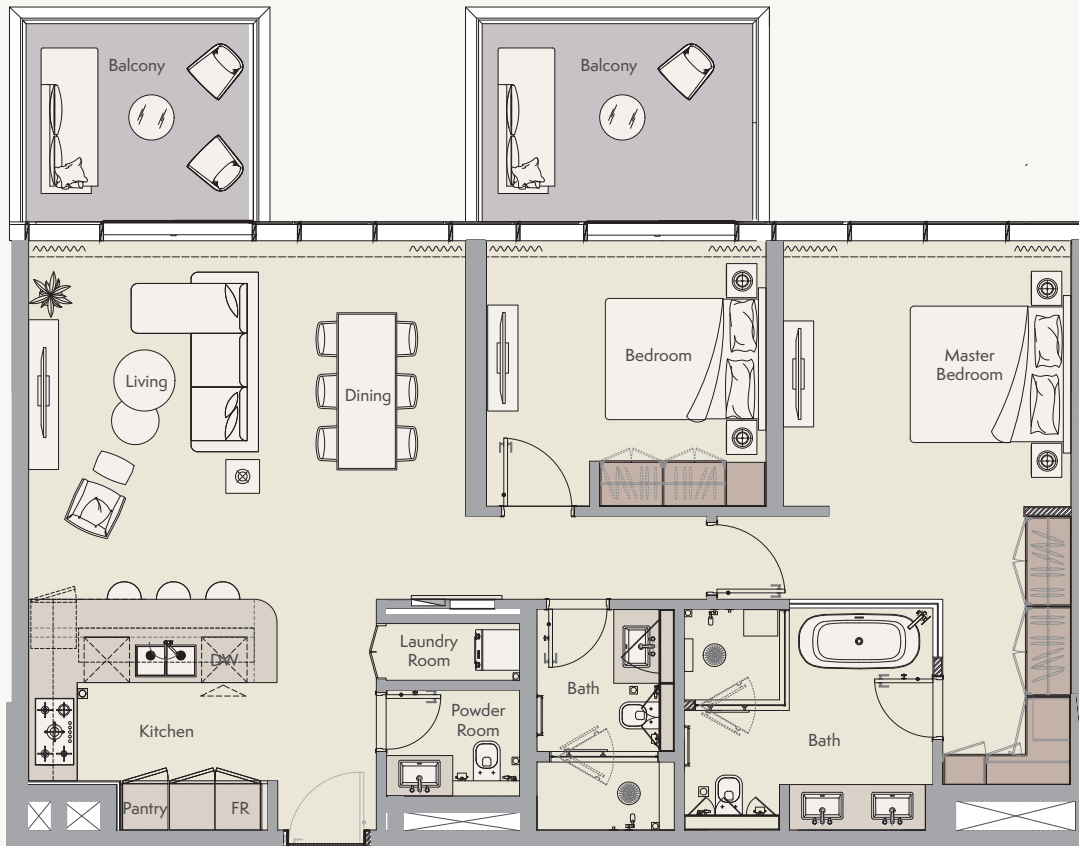


Ground Floor

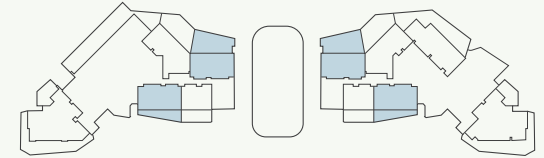


1<sup>st</sup> to 3<sup>rd</sup> Floor

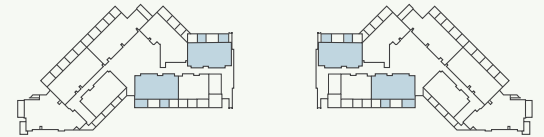

4<sup>th</sup> to 6<sup>th</sup> Floor

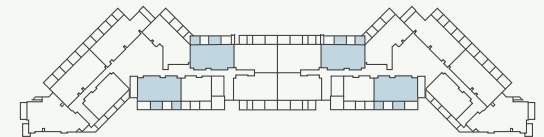

Penthouse Floor

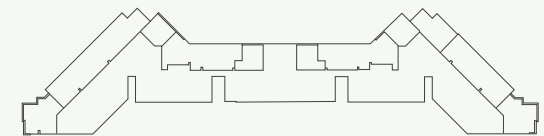


Internal Living Area	1,200.28 sq.ft.
Outdoor Living Area	202.47 sq.ft.
<b>Total Living Area</b>	<b>1,402.75 sq.ft.</b>


All drawings and dimensions are approximate. Drawings are not to scale and are subject to change without notice. The developer reserves the right to make revisions. The units are measured at typical floor in the building and columns may vary in size depending on the floor level. The furnishings and accessories shown are for representation only. The length and width of the Unit and balcony varies depending on which floor and which orientation the unit is located within the building to comply with the building authority regulations. Apartment unit sizes may vary. Actual unit sizes will be reflected on the Sales and Purchase Agreement.

# 2 BEDROOM TYPE 2


# EBH

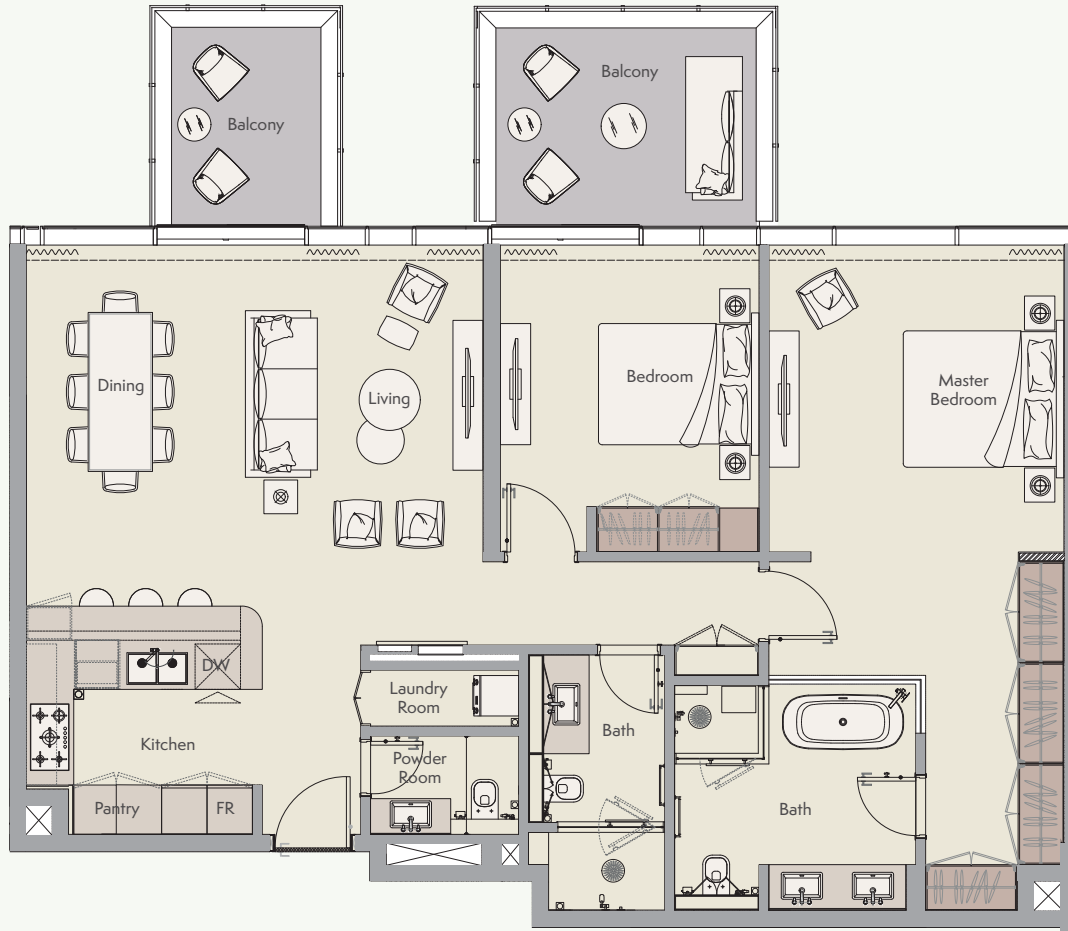


Ground Floor

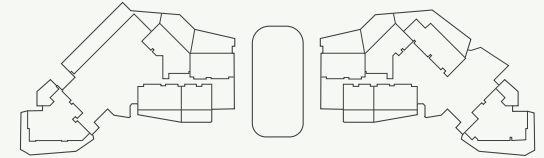


1<sup>st</sup> to 3<sup>rd</sup> Floor

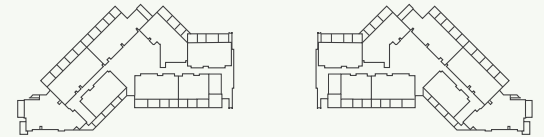

4<sup>th</sup> to 6<sup>th</sup> Floor

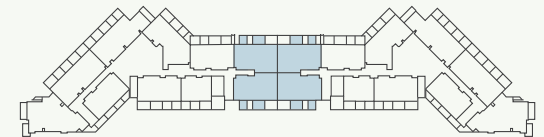

Penthouse Floor

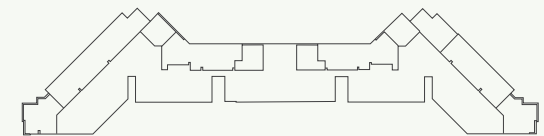

Internal Living Area	1,294.58 sq.ft.
Outdoor Living Area	213.34 sq.ft.
<b>Total Living Area</b>	<b>1,507.92 sq.ft.</b>


All drawings and dimensions are approximate. Drawings are not to scale and are subject to change without notice. The developer reserves the right to make revisions. The units are measured at typical floor in the building and columns may vary in size depending on the floor level. The furnishings and accessories shown are for representation only. The length and width of the Unit and balcony varies depending on which floor and which orientation the unit is located within the building to comply with the building authority regulations. Apartment unit sizes may vary. Actual unit sizes will be reflected on the Sales and Purchase Agreement.

# 2 BEDROOM TYPE 3


# EBH




Ground Floor

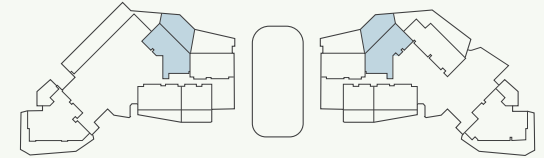


1<sup>st</sup> to 3<sup>rd</sup> Floor

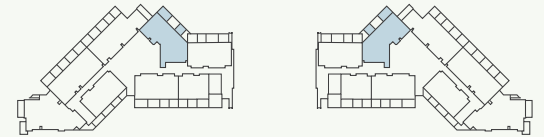

4<sup>th</sup> to 6<sup>th</sup> Floor

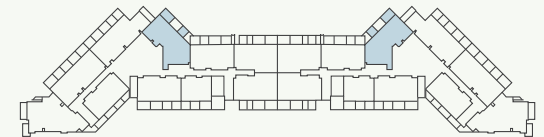

Penthouse Floor

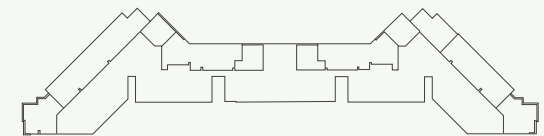

All drawings and dimensions are approximate. Drawings are not to scale and are subject to change without notice. The developer reserves the right to make revisions. The units are measured at typical floor in the building and columns may vary in size depending on the floor level. The furnishings and accessories shown are for representation only. The length and width of the Unit and balcony varies depending on which floor and which orientation the unit is located within the building to comply with the building authority regulations. Apartment unit sizes may vary. Actual unit sizes will be reflected on the Sales and Purchase Agreement.


Internal Living Area 1,486.17 sq.ft.

Outdoor Living Area 185.25 sq.ft.


**Total Living Area 1,671.42 sq.ft.**

# 2 BEDROOM TYPE 4


# EBH

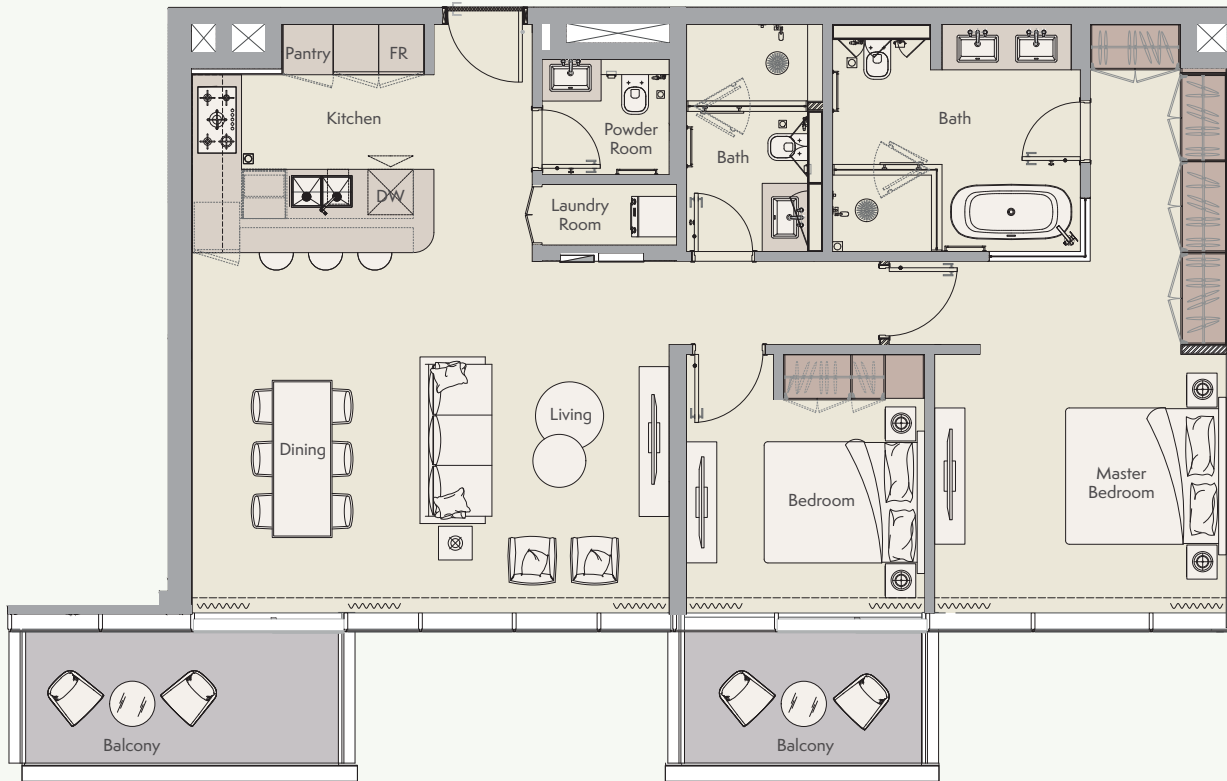


Ground Floor

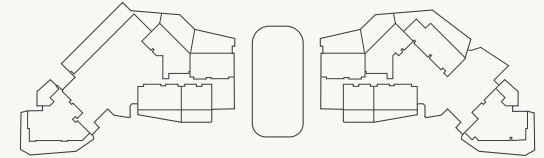


1<sup>st</sup> to 3<sup>rd</sup> Floor

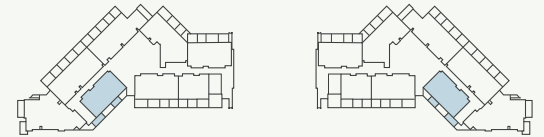

4<sup>th</sup> to 6<sup>th</sup> Floor

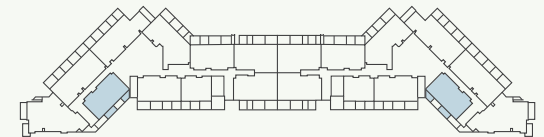

Penthouse Floor

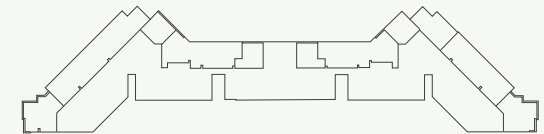


All drawings and dimensions are approximate. Drawings are not to scale and are subject to change without notice. The developer reserves the right to make revisions. The units are measured at typical floor in the building and columns may vary in size depending on the floor level. The furnishings and accessories shown are for representation only. The length and width of the Unit and balcony varies depending on which floor and which orientation the unit is located within the building to comply with the building authority regulations. Apartment unit sizes may vary. Actual unit sizes will be reflected on the Sales and Purchase Agreement.


Internal Living Area	1,200.07 sq.ft.
Outdoor Living Area	142.41 sq.ft.
<b>Total Living Area</b>	<b>1,342.47 sq.ft.</b>

# 2 BEDROOM TYPE 5


# EBH

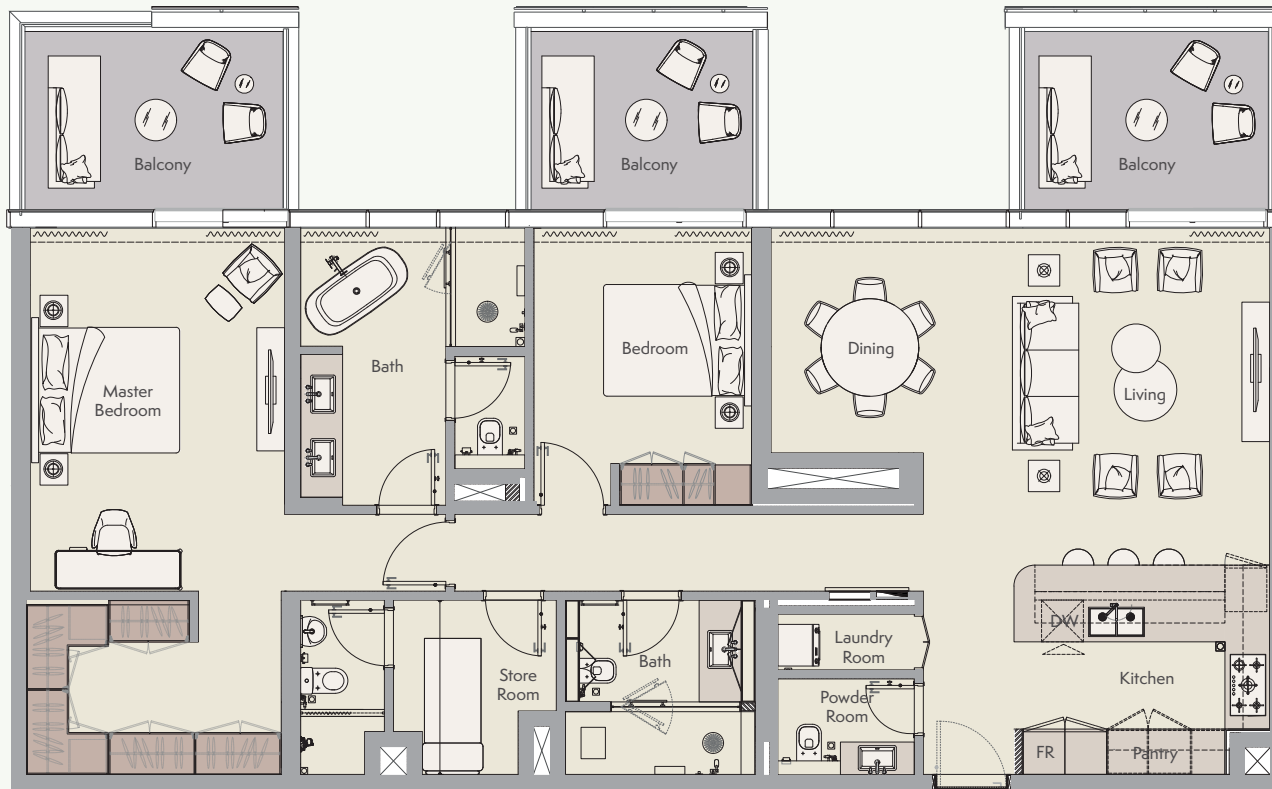


Ground Floor

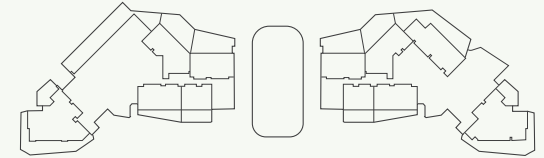


1<sup>st</sup> to 3<sup>rd</sup> Floor

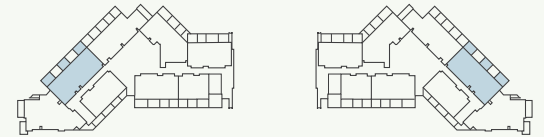

4<sup>th</sup> to 6<sup>th</sup> Floor

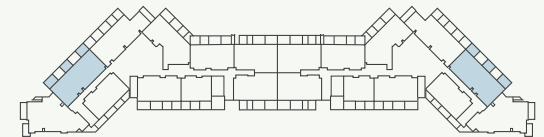

Penthouse Floor

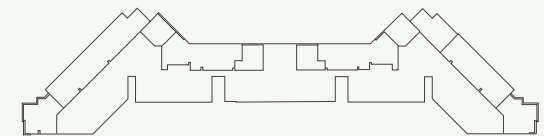

All drawings and dimensions are approximate. Drawings are not to scale and are subject to change without notice. The developer reserves the right to make revisions. The units are measured at typical floor in the building and columns may vary in size depending on the floor level. The furnishings and accessories shown are for representation only. The length and width of the Unit and balcony varies depending on which floor and which orientation the unit is located within the building to comply with the building authority regulations. Apartment unit sizes may vary. Actual unit sizes will be reflected on the Sales and Purchase Agreement.


Internal Living Area 1,559.69 sq.ft.

Outdoor Living Area 315.27 sq.ft.


**Total Living Area 1,874.97 sq.ft.**

# 3 BEDROOM TYPE 1


# EBH

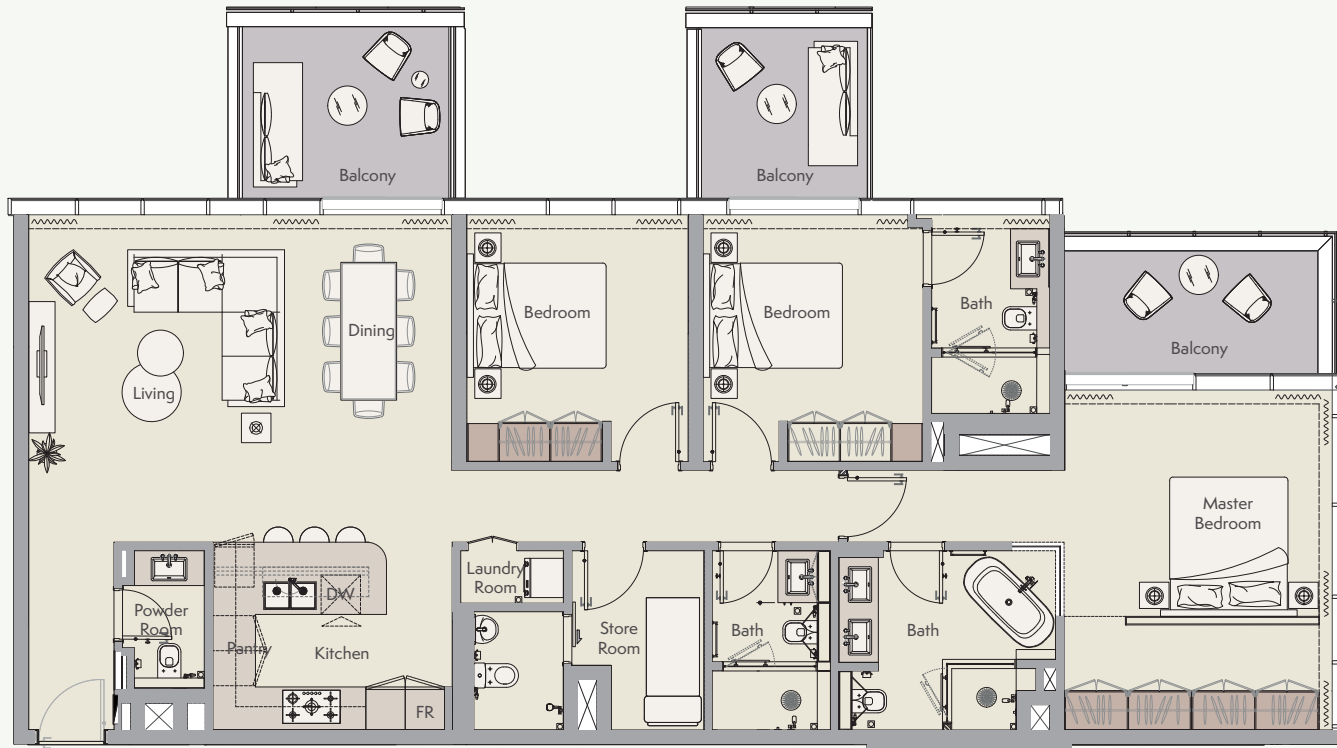


Ground Floor

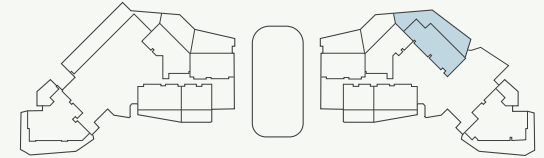


1<sup>st</sup> to 3<sup>rd</sup> Floor

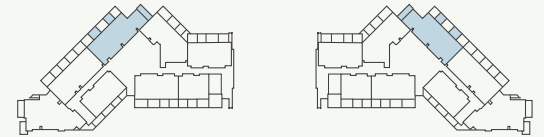

4<sup>th</sup> to 6<sup>th</sup> Floor

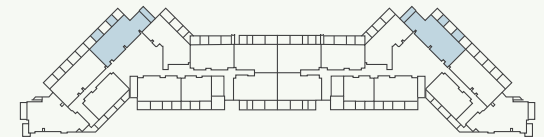

Penthouse Floor

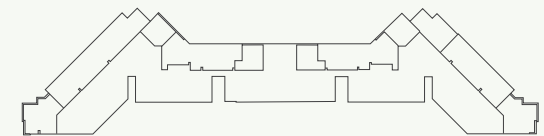

All drawings and dimensions are approximate. Drawings are not to scale and are subject to change without notice. The developer reserves the right to make revisions. The units are measured at typical floor in the building and columns may vary in size depending on the floor level. The furnishings and accessories shown are for representation only. The length and width of the Unit and balcony varies depending on which floor and which orientation the unit is located within the building to comply with the building authority regulations. Apartment unit sizes may vary. Actual unit sizes will be reflected on the Sales and Purchase Agreement.


Internal Living Area 1,637.62 sq.ft.

Outdoor Living Area 262.75 sq.ft.


**Total Living Area 1,900.37 sq.ft.**

# 3 BEDROOM TYPE 2


# EBH

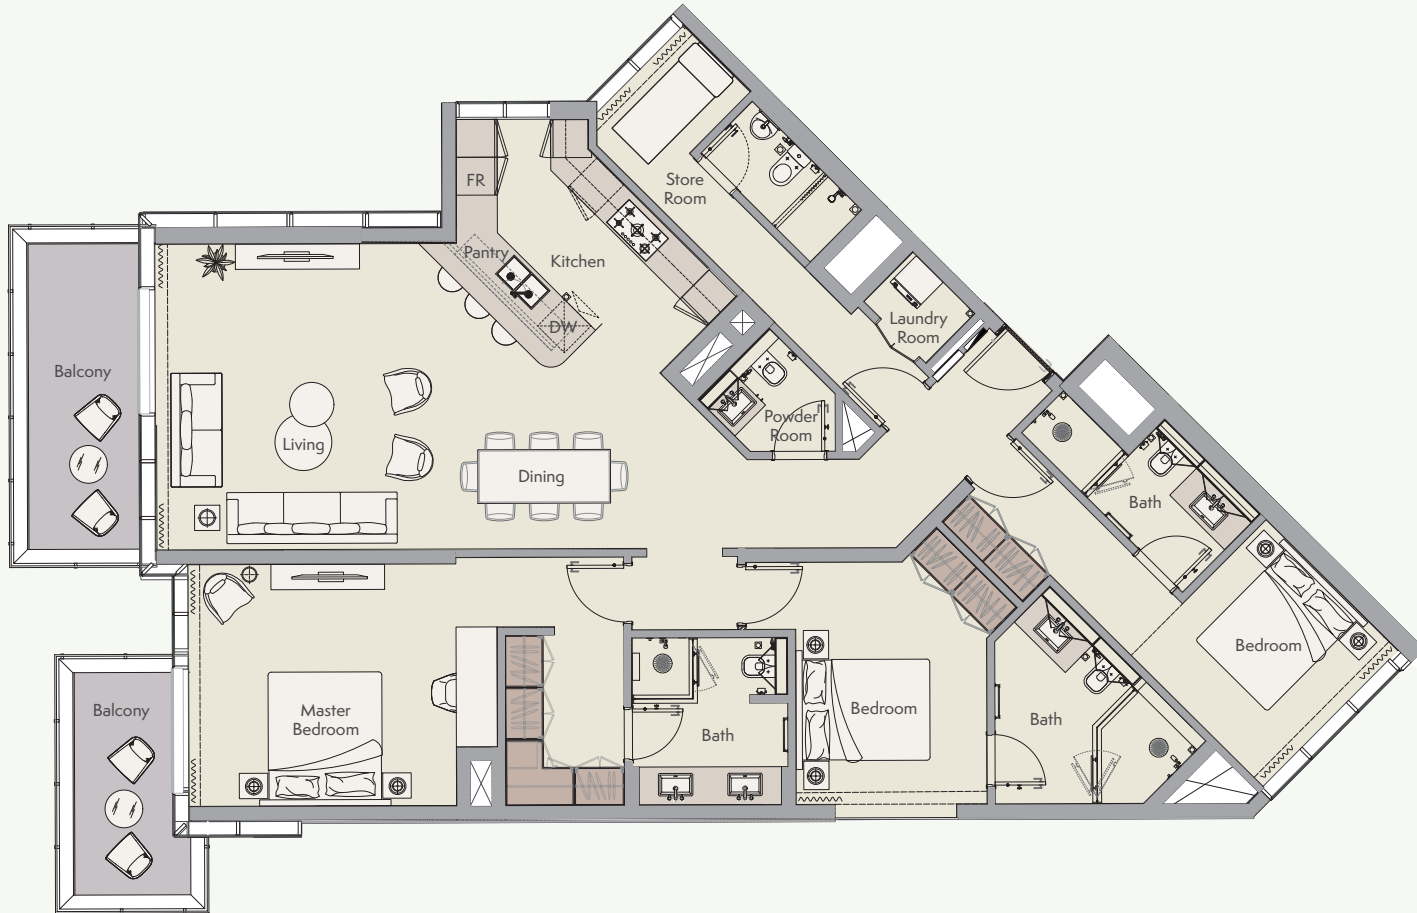


Ground Floor

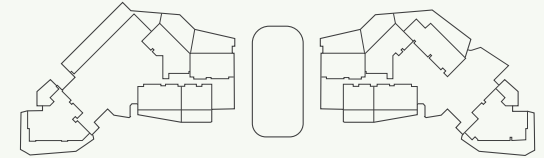


1<sup>st</sup> to 3<sup>rd</sup> Floor

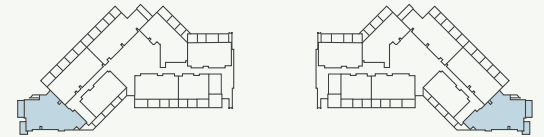

4<sup>th</sup> to 6<sup>th</sup> Floor

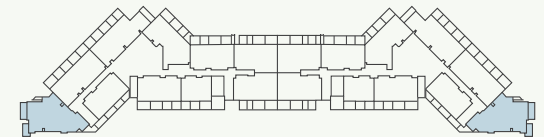

Penthouse Floor

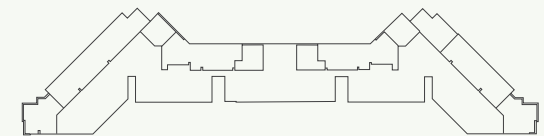


All drawings and dimensions are approximate. Drawings are not to scale and are subject to change without notice. The developer reserves the right to make revisions. The units are measured at typical floor in the building and columns may vary in size depending on the floor level. The furnishings and accessories shown are for representation only. The length and width of the Unit and balcony varies depending on which floor and which orientation the unit is located within the building to comply with the building authority regulations. Apartment unit sizes may vary. Actual unit sizes will be reflected on the Sales and Purchase Agreement.

Internal Living Area	1,778.74 sq.ft.
Outdoor Living Area	208.50 sq.ft.
<b>Total Living Area</b>	<b>1,987.23 sq.ft.</b>




# 3 BEDROOM TYPE 3


# EBH

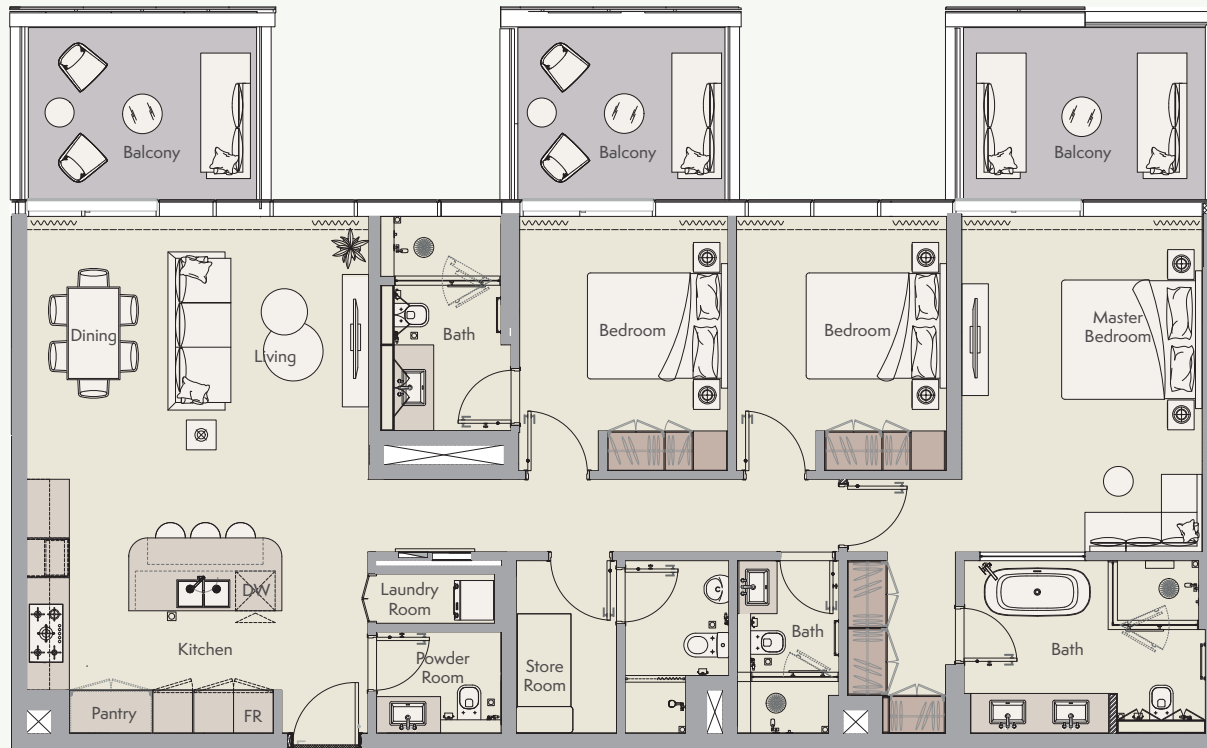


Ground Floor

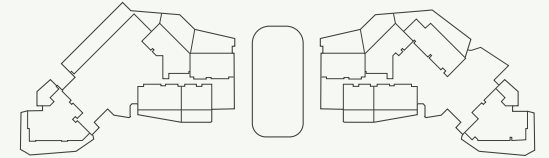


1<sup>st</sup> to 3<sup>rd</sup> Floor

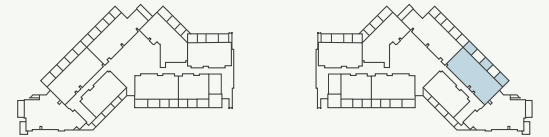

4<sup>th</sup> to 6<sup>th</sup> Floor

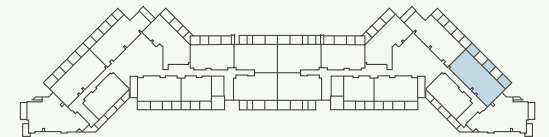

Penthouse Floor

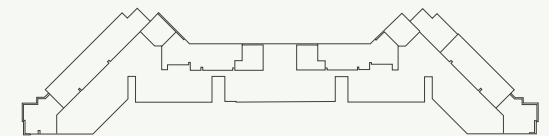

All drawings and dimensions are approximate. Drawings are not to scale and are subject to change without notice. The developer reserves the right to make revisions. The units are measured at typical floor in the building and columns may vary in size depending on the floor level. The furnishings and accessories shown are for representation only. The length and width of the Unit and balcony varies depending on which floor and which orientation the unit is located within the building to comply with the building authority regulations. Apartment unit sizes may vary. Actual unit sizes will be reflected on the Sales and Purchase Agreement.


Internal Living Area 1,555.28 sq.ft.

Outdoor Living Area 313.23 sq.ft.


**Total Living Area 1,868.51 sq.ft.**

# 4 BEDROOM TYPE 1


# EBH

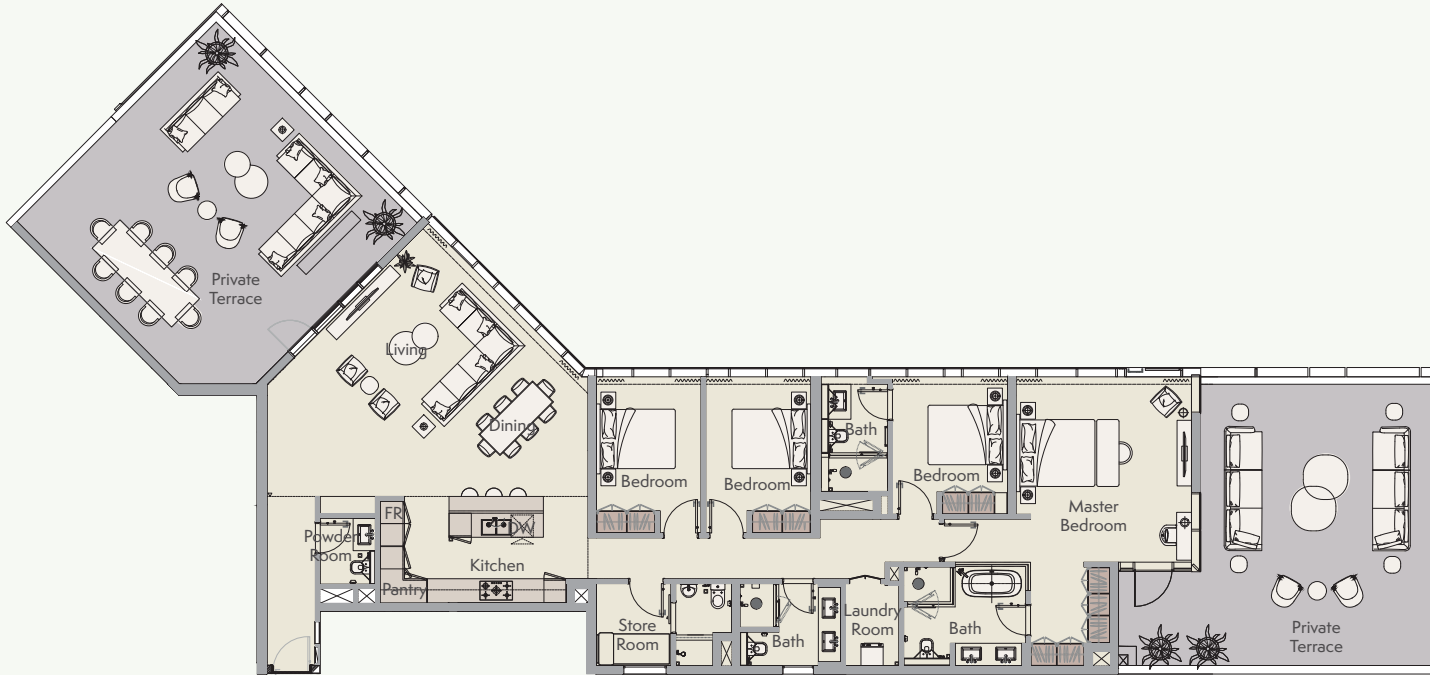


Ground Floor

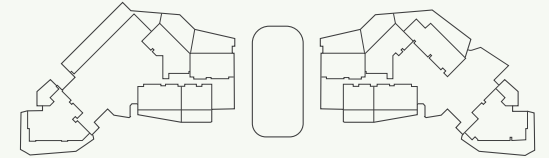


1<sup>st</sup> to 3<sup>rd</sup> Floor

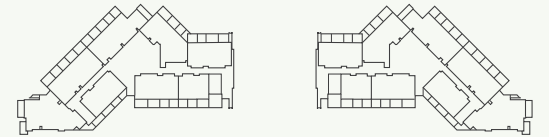

4<sup>th</sup> to 6<sup>th</sup> Floor

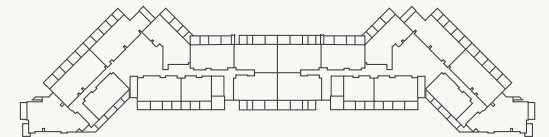

Penthouse Floor

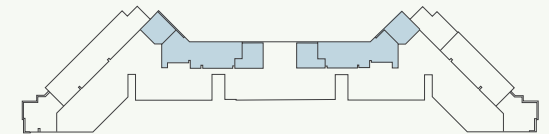

All drawings and dimensions are approximate. Drawings are not to scale and are subject to change without notice. The developer reserves the right to make revisions. The units are measured at typical floor in the building and columns may vary in size depending on the floor level. The furnishings and accessories shown are for representation only. The length and width of the Unit and balcony varies depending on which floor and which orientation the unit is located within the building to comply with the building authority regulations. Apartment unit sizes may vary. Actual unit sizes will be reflected on the Sales and Purchase Agreement.


Internal Living Area	2,156.87 sq.ft.
Outdoor Living Area	1,246.78 sq.ft.
<b>Total Living Area</b>	<b>3,403.66 sq.ft.</b>

# 4 BEDROOM TYPE 2


# EBH




Ground Floor

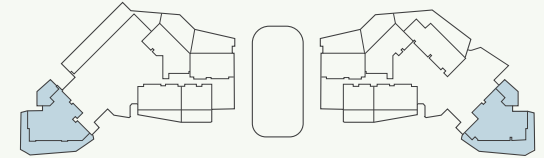


1<sup>st</sup> to 3<sup>rd</sup> Floor

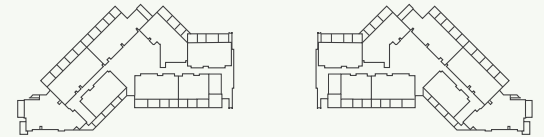

4<sup>th</sup> to 6<sup>th</sup> Floor

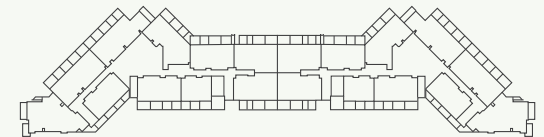

Penthouse Floor

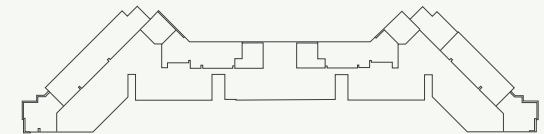


All drawings and dimensions are approximate. Drawings are not to scale and are subject to change without notice. The developer reserves the right to make revisions. The units are measured at typical floor in the building and columns may vary in size depending on the floor level. The furnishings and accessories shown are for representation only. The length and width of the Unit and balcony varies depending on which floor and which orientation the unit is located within the building to comply with the building authority regulations. Apartment unit sizes may vary. Actual unit sizes will be reflected on the Sales and Purchase Agreement.


Internal Living Area	2,215.75 sq.ft.
Outdoor Living Area	2,008.55 sq.ft.
<b>Total Living Area</b>	<b>4,224.30 sq.ft.</b>

# 4 BEDROOM TYPE 3


# EBH

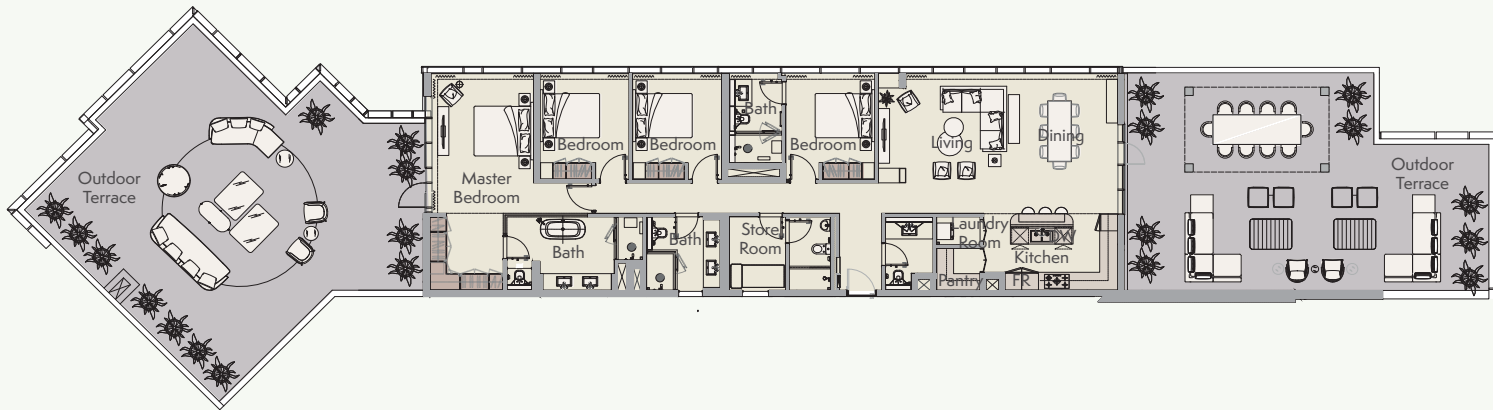


Ground Floor

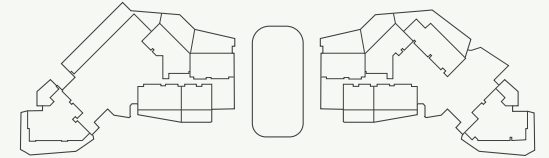


1<sup>st</sup> to 3<sup>rd</sup> Floor

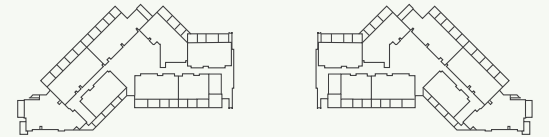

4<sup>th</sup> to 6<sup>th</sup> Floor

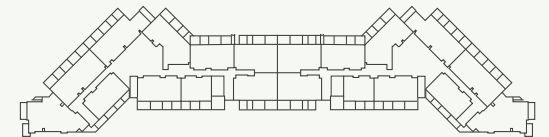

Penthouse Floor

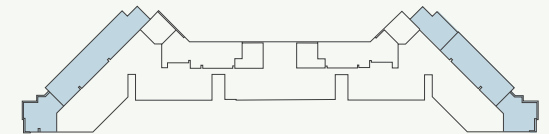

All drawings and dimensions are approximate. Drawings are not to scale and are subject to change without notice. The developer reserves the right to make revisions. The units are measured at typical floor in the building and columns may vary in size depending on the floor level. The furnishings and accessories shown are for representation only. The length and width of the Unit and balcony varies depending on which floor and which orientation the unit is located within the building to comply with the building authority regulations. Apartment unit sizes may vary. Actual unit sizes will be reflected on the Sales and Purchase Agreement.

Internal Living Area	2,157.84 sq.ft.
Outdoor Living Area	2,240.94 sq.ft.
<b>Total Living Area</b>	<b>4,398.78 sq.ft.</b>