



VERDANA



الحياة بلونها الأخضر
WHERE LIFE IS EVERGREEN



FLOOR PLANS

All drawings and dimensions are approximate. Drawings are not to scale and are subject to change without notice. The developer reserves the right to make revisions. The units are measured at typical floors in the building and columns may vary in size depending on the floor level. The furnishing and accessories shown are for representation only. The availability, length and width of the balcony varies depending on which floor and which orientation the unit is located within the building. There will be slight differences in the internal areas between the same unit types depending on the shaft sizes that go through the units.

VERDANA-

BASEMENT 02

● J1B ● 1B ● 2B ● 3B ● 4B



Parking No. 125

VERDANA-

BASEMENT 01

● J1B ● 1B ● 2B ● 3B ● 4B



Parking No. 119

VERDANA-

GROUND FLOOR

- J1B
- 1B
- 2B
- 3B
- 4B



VERDANA-

PODIUM 01

- J1B
- 1B
- 2B
- 3B
- 4B




Parking No. 134

VERDANA-

FIRST FLOOR


- J1B
- 1B
- 2B
- 3B
- 4B

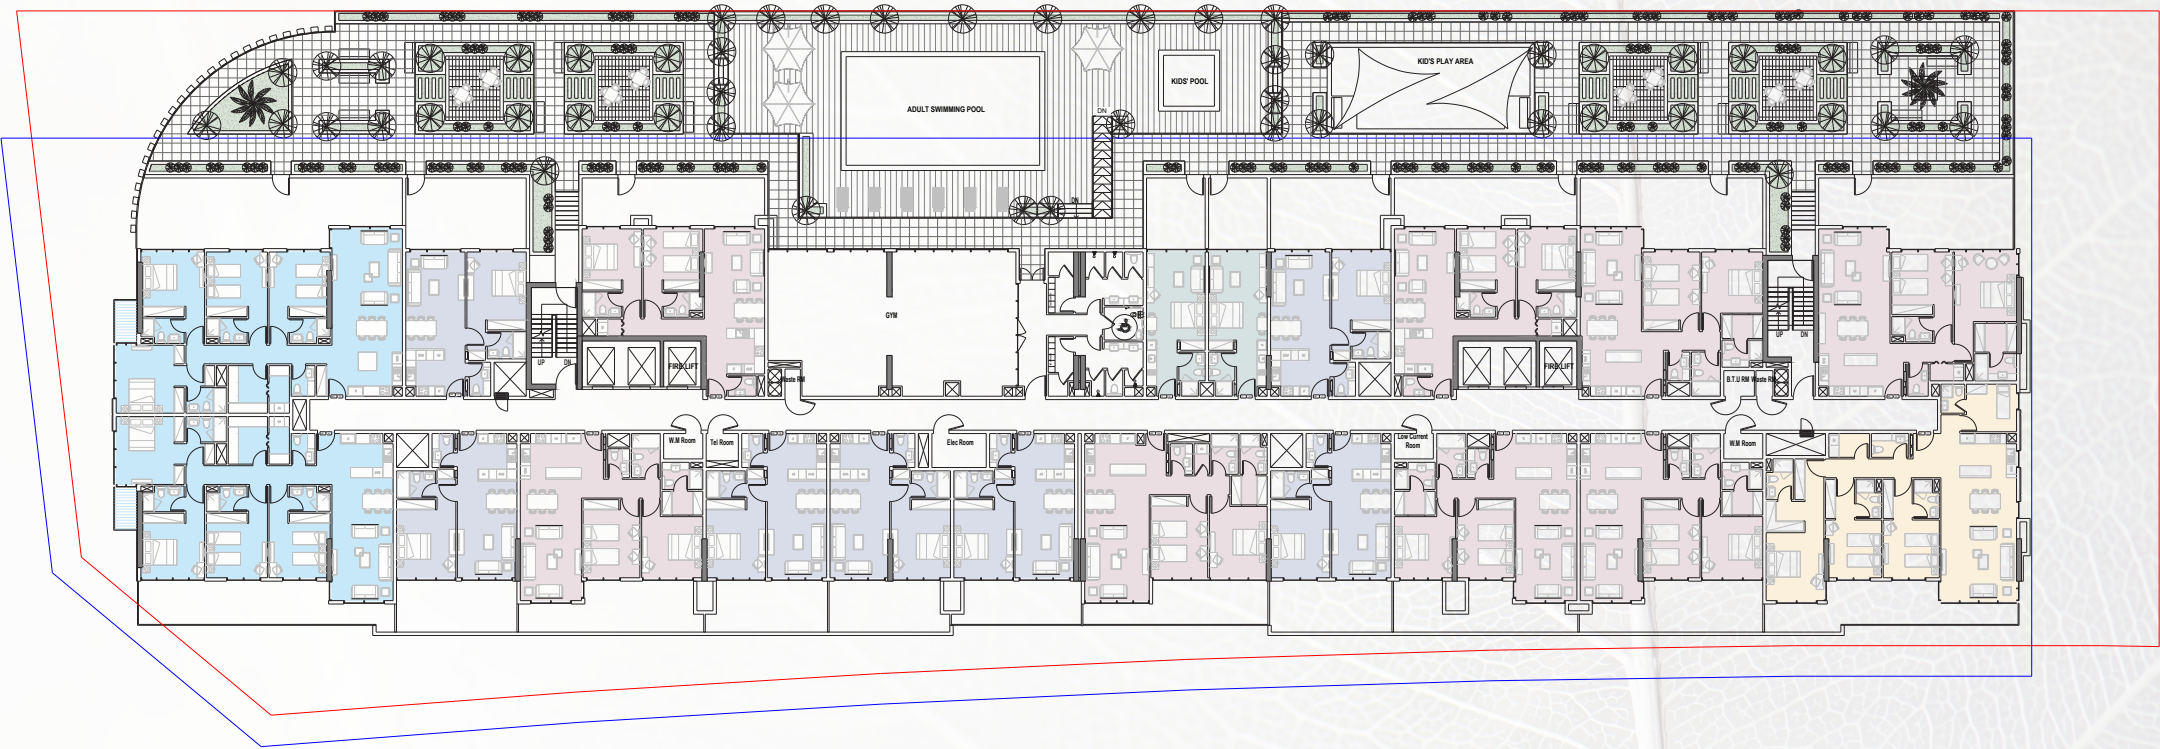

VERDANA-

TYPICAL 2nd TO 4th


● J1B ● 1B ● 2B ● 3B ● 4B

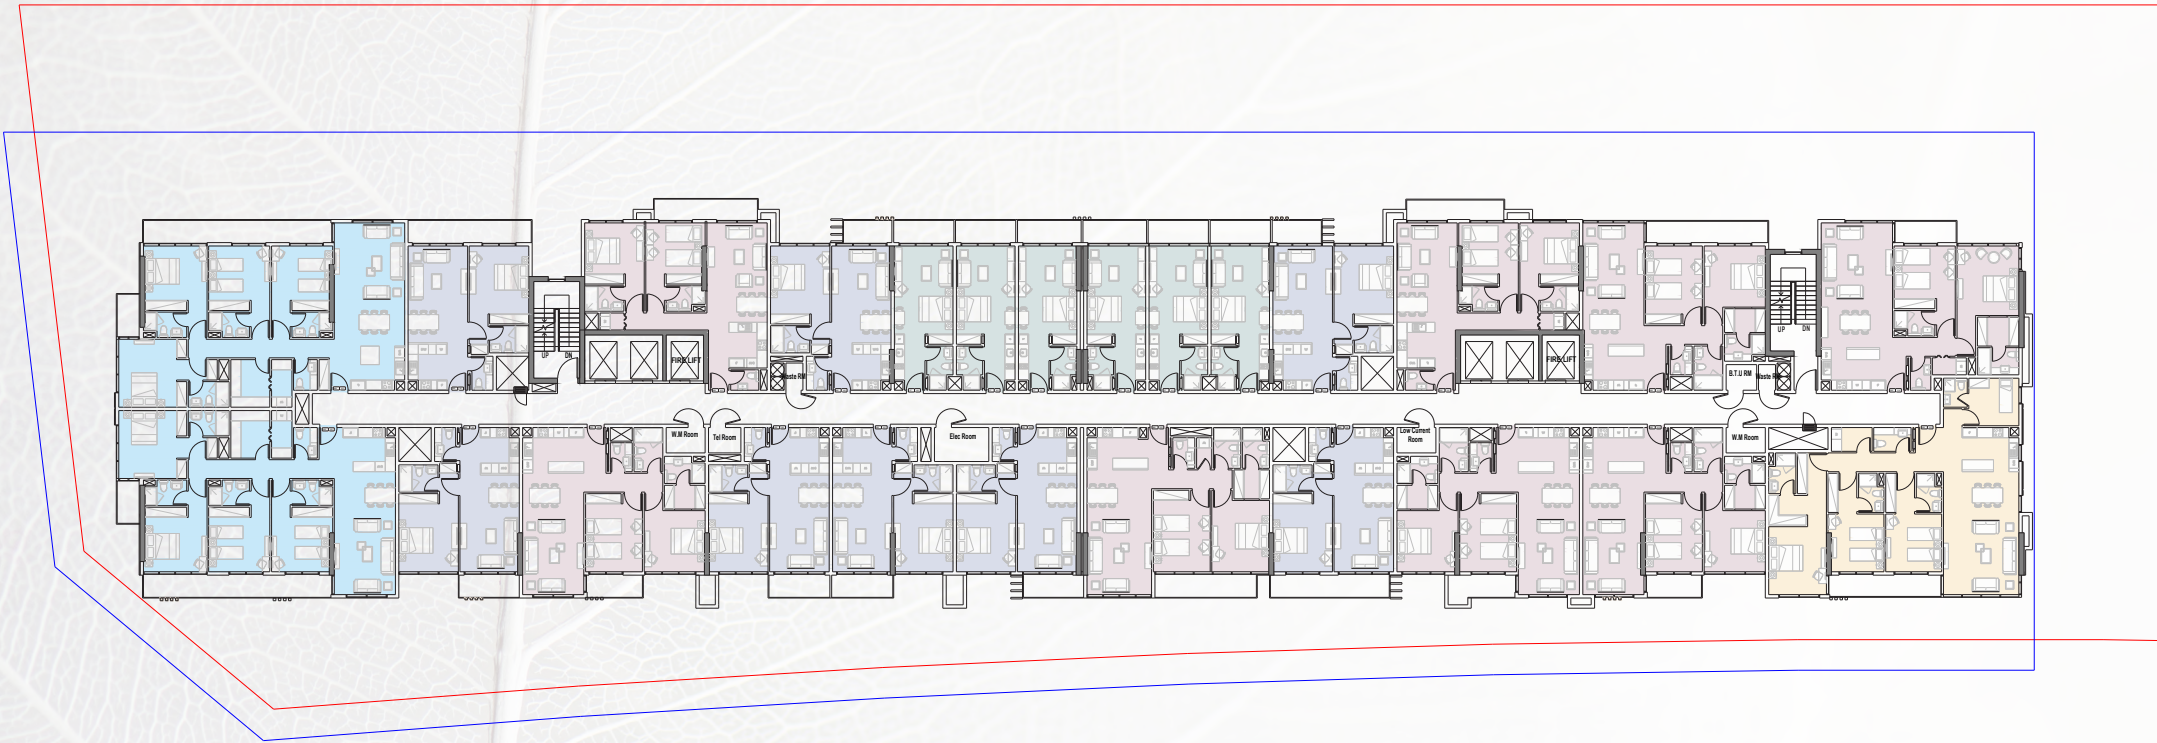

VERDANA-



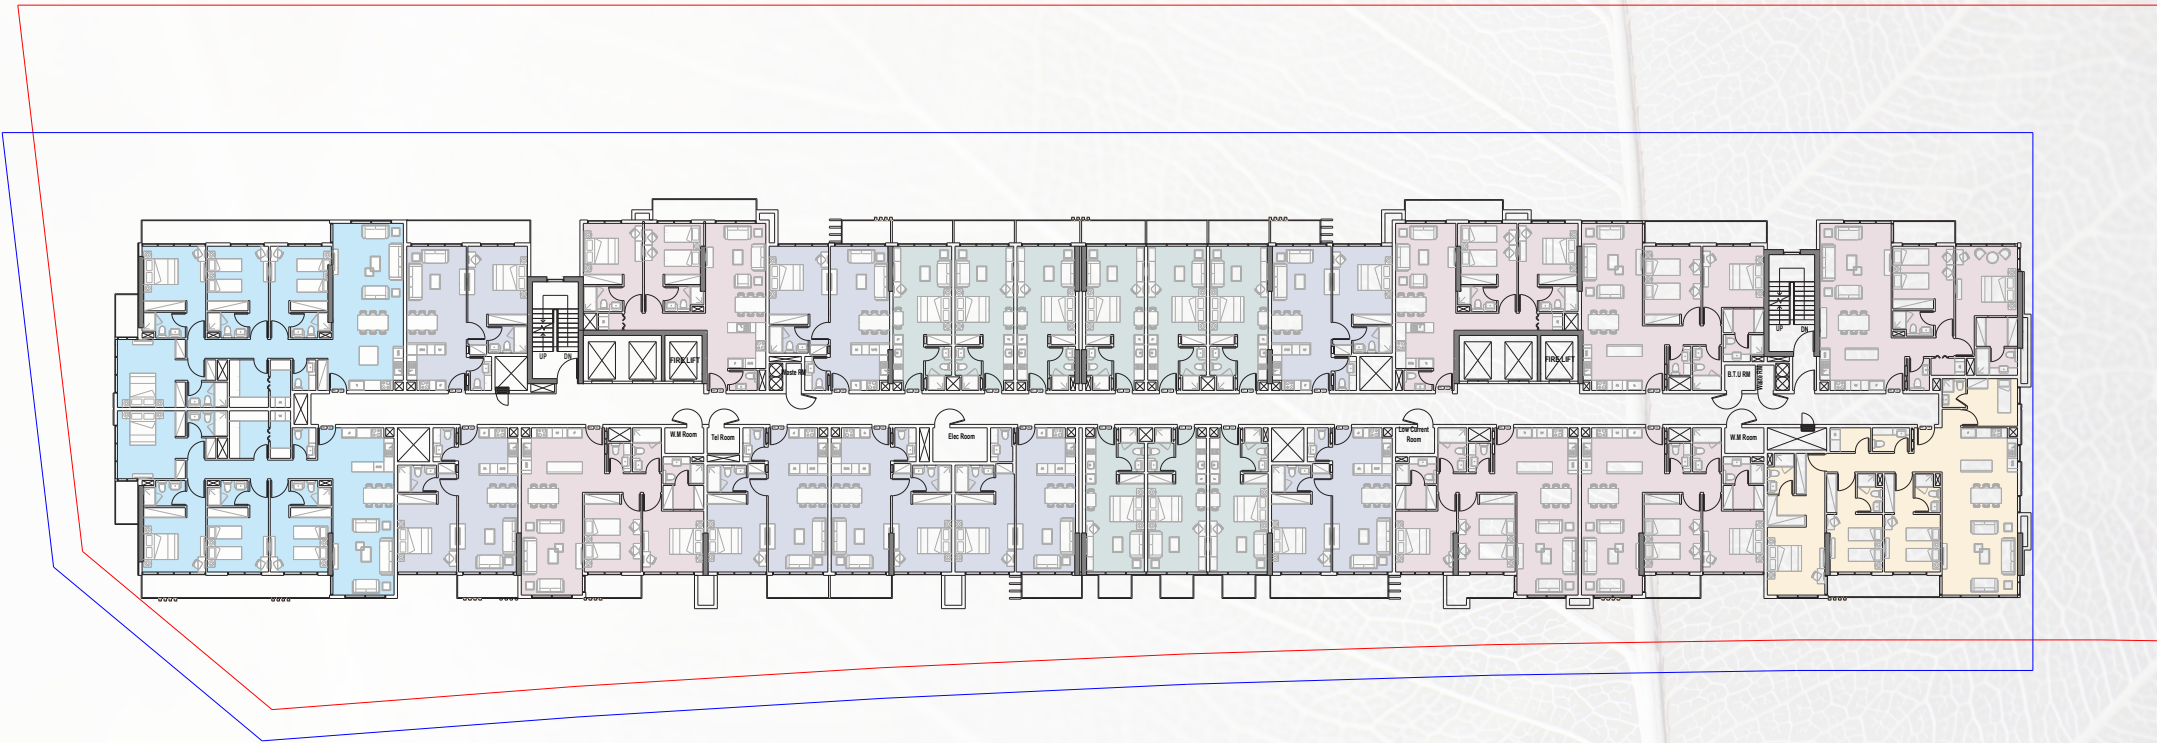


TYPICAL 5th TO 15th


● J1B ● 1B ● 2B ● 3B ● 4B



VERDANA-

9TH FLOOR

-  11B
-  1B
-  2B
-  3B
-  4B

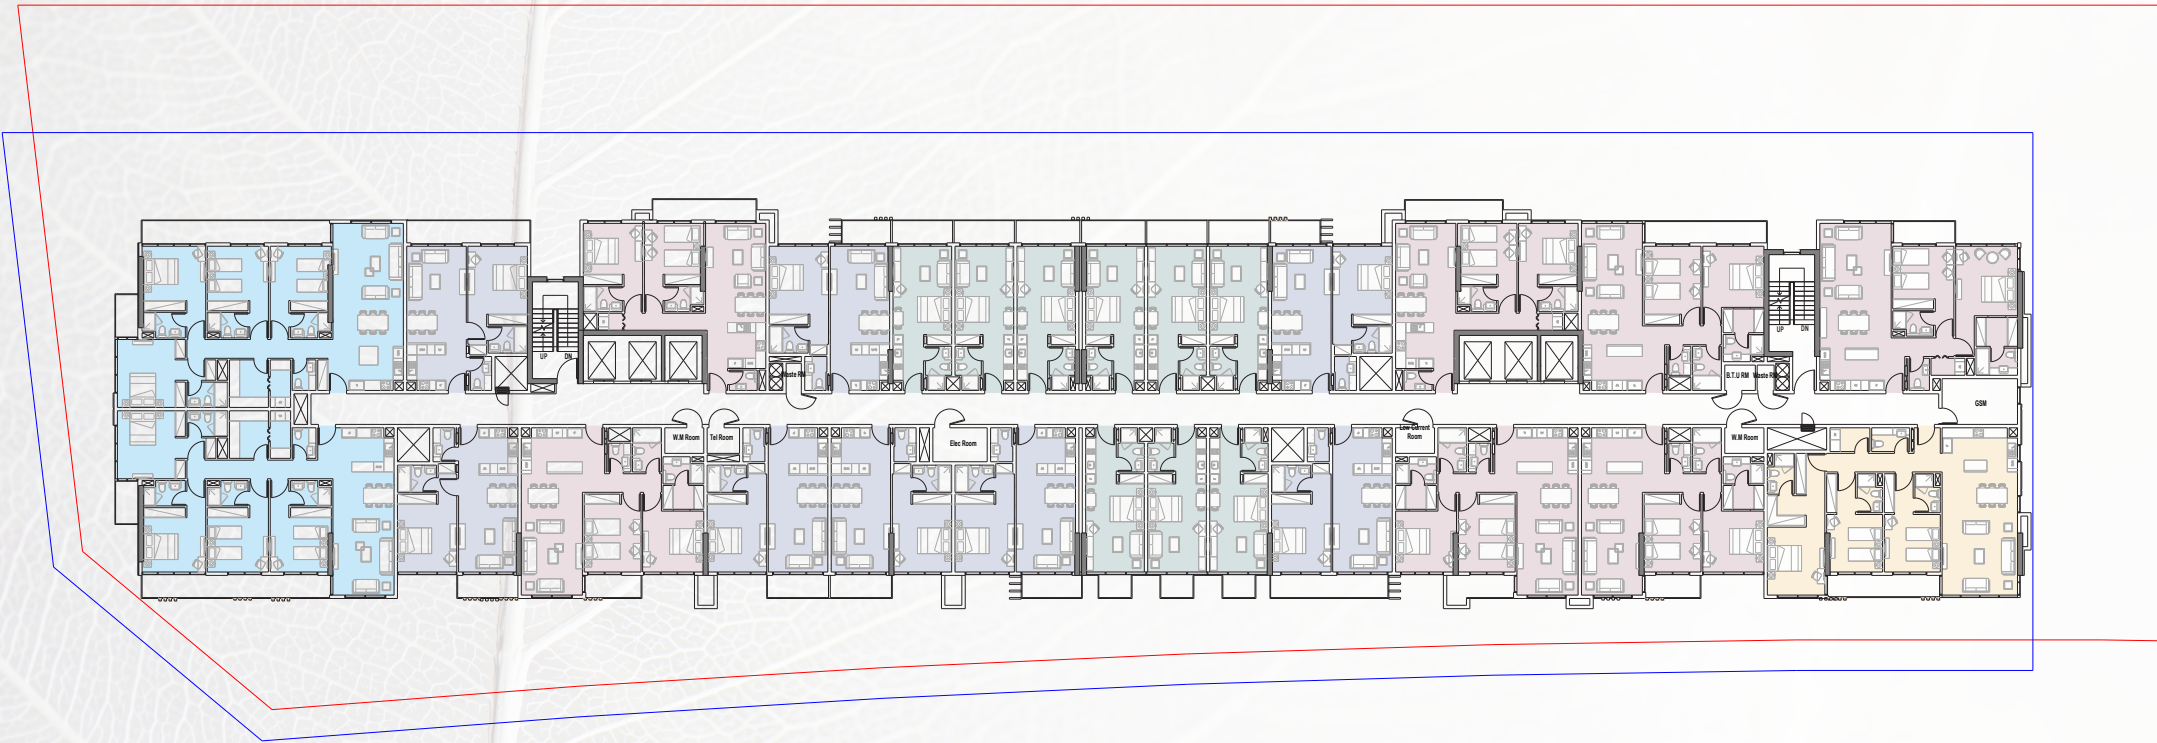





UNIT TYPES

All drawings and dimensions are approximate. Drawings are not to scale and are subject to change without notice. The developer reserves the right to make revisions. The units are measured at typical floors in the building and columns may vary in size depending on the floor level. The furnishing and accessories shown are for representation only. The availability, length and width of the balcony varies depending on which floor and which orientation the unit is located within the building. There will be slight differences in the internal areas between the same unit types depending on the shaft sizes that go through the units.

ST | Type A



FROM 1st TO 15th FLOOR

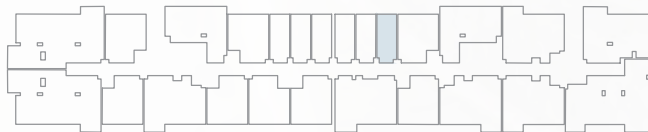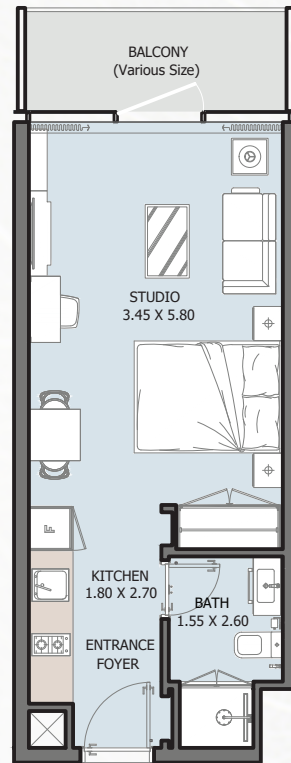

| | |
|---------------|------------------------|
| Internal Area | 336.59 sq.ft |
| Outdoor Area | 26.59 to 154.14 sq.ft |
| Total Area | 363.17 to 490.73 sq.ft |

1B | Type A



FROM 1st TO 15th FLOOR

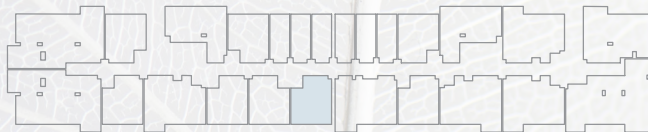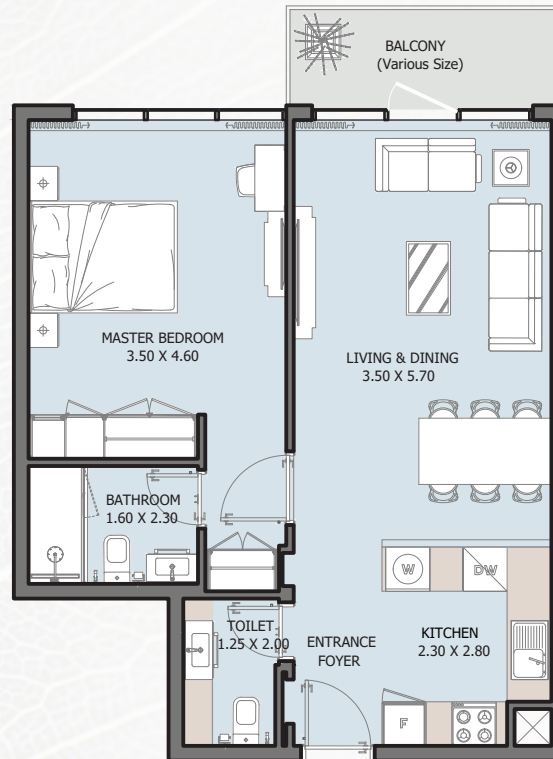

| | |
|---------------|------------------------|
| Internal Area | 637.22 sq.ft |
| Outdoor Area | 39.93 to 317.21 sq.ft |
| Total Area | 677.16 to 954.44 sq.ft |

2B | Type A



FROM 1st TO 15th FLOOR

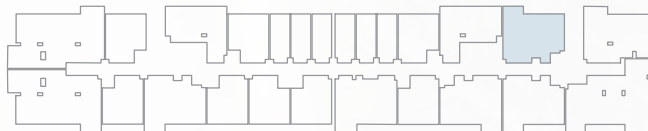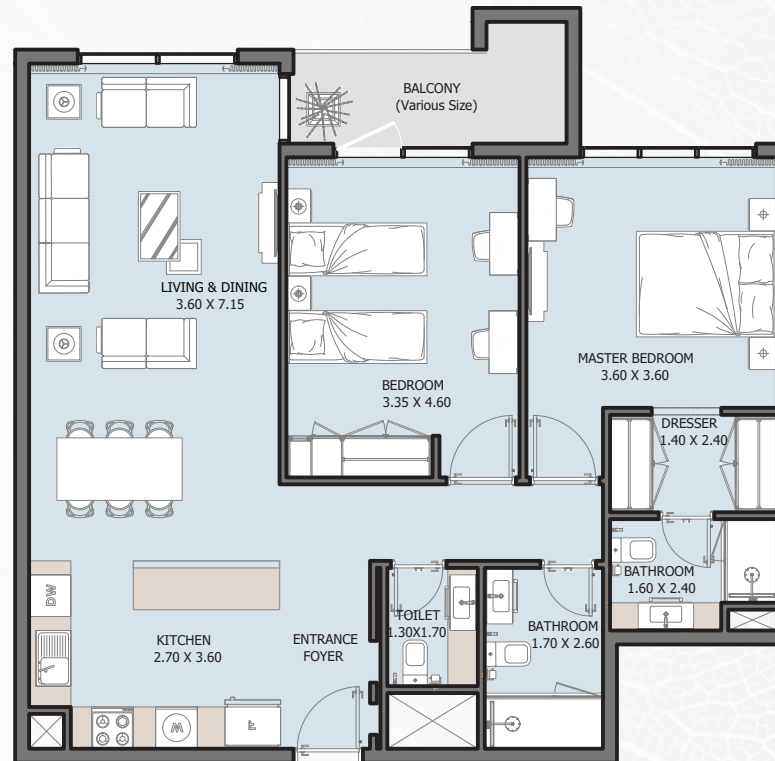

| | |
|---------------|--------------------------|
| Internal Area | 1025.15 sq.ft |
| Outdoor Area | 44.78 to 425.50 sq.ft |
| Total Area | 1069.93 to 1450.65 sq.ft |

2B | Type B



FROM 1st TO 15th FLOOR

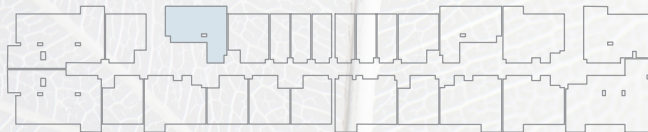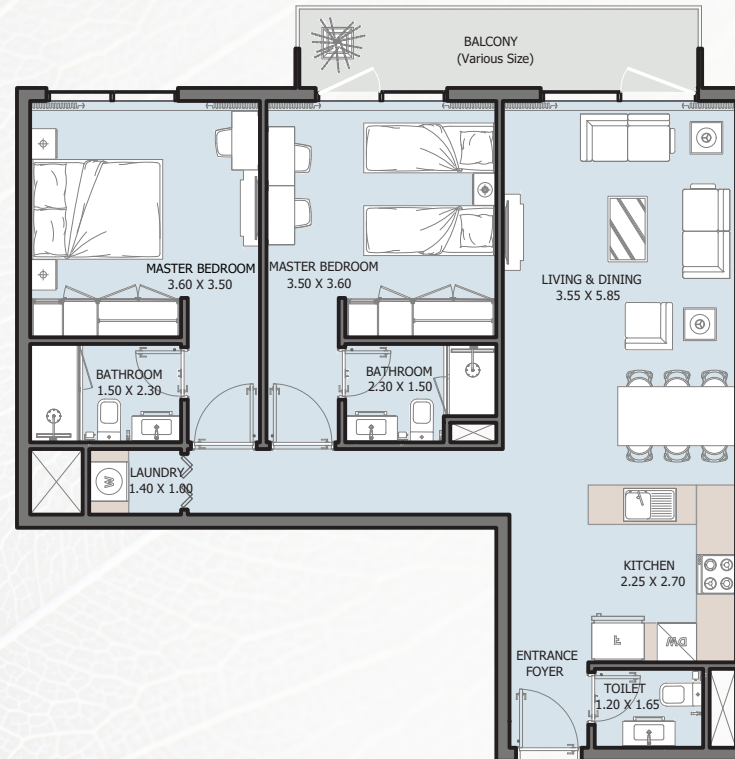

| | |
|---------------|-------------------------|
| Internal Area | 897.60 sq.ft |
| Outdoor Area | 70.83 to 312.15 sq.ft |
| Total Area | 968.43 to 1209.75 sq.ft |

2B | Type C



FROM 1st TO 15th FLOOR

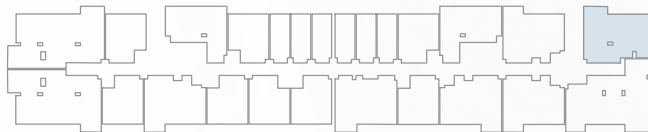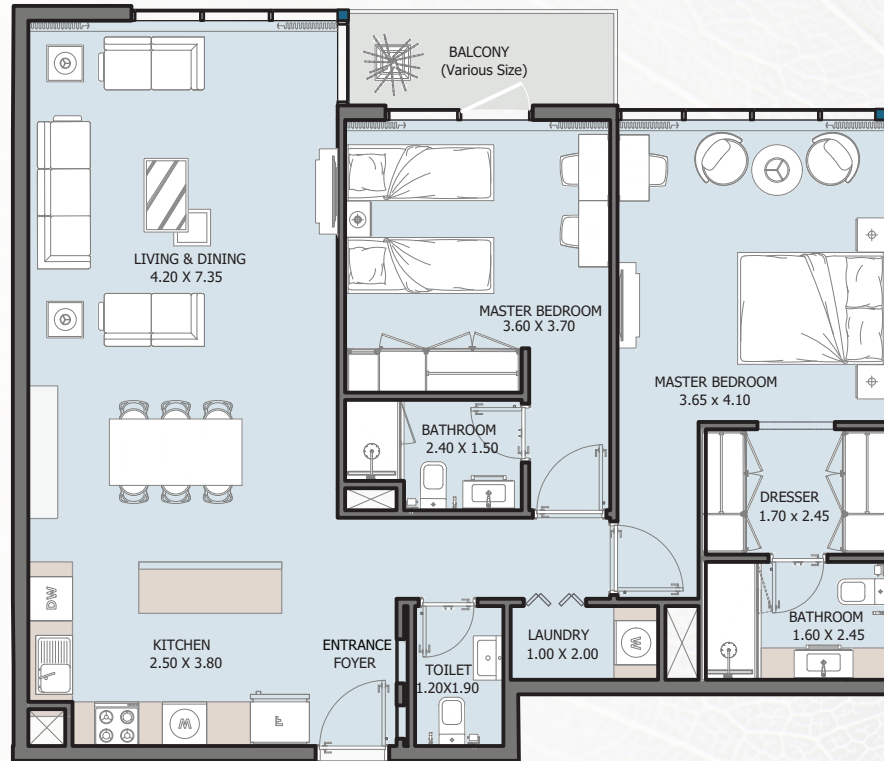

| | |
|---------------|--------------------------|
| Internal Area | 1130.42 sq.ft |
| Outdoor Area | 48.11 to 450.90 sq.ft |
| Total Area | 1178.54 to 1581.32 sq.ft |

2B | Type D


FROM 1st TO 4th FLOOR

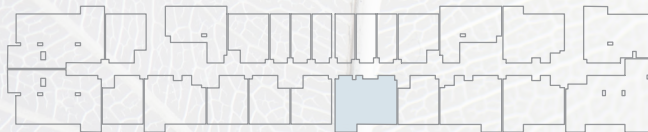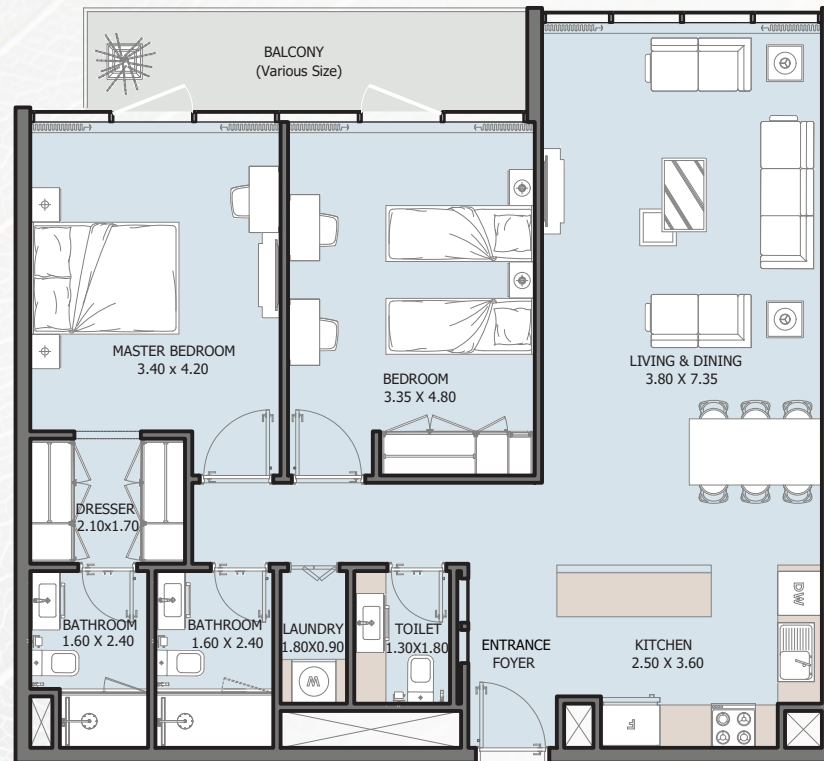

| | |
|---------------|--------------------------|
| Internal Area | 1066.27 sq.ft |
| Outdoor Area | 83.64 to 239.60 sq.ft |
| Total Area | 1149.91 to 1305.88 sq.ft |

3B | Type A



FROM 1st TO 15th FLOOR

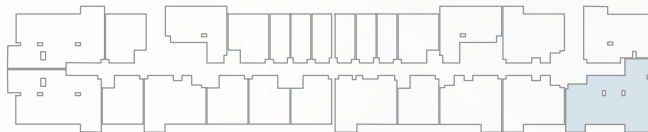

| | |
|---------------|--------------------------|
| Internal Area | 1621.80 sq.ft |
| Outdoor Area | 87.83 to 310.32 sq.ft |
| Total Area | 1709.63 to 1932.12 sq.ft |

3B | Type B



9th FLOOR

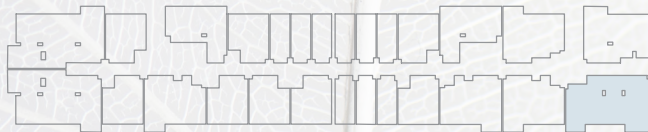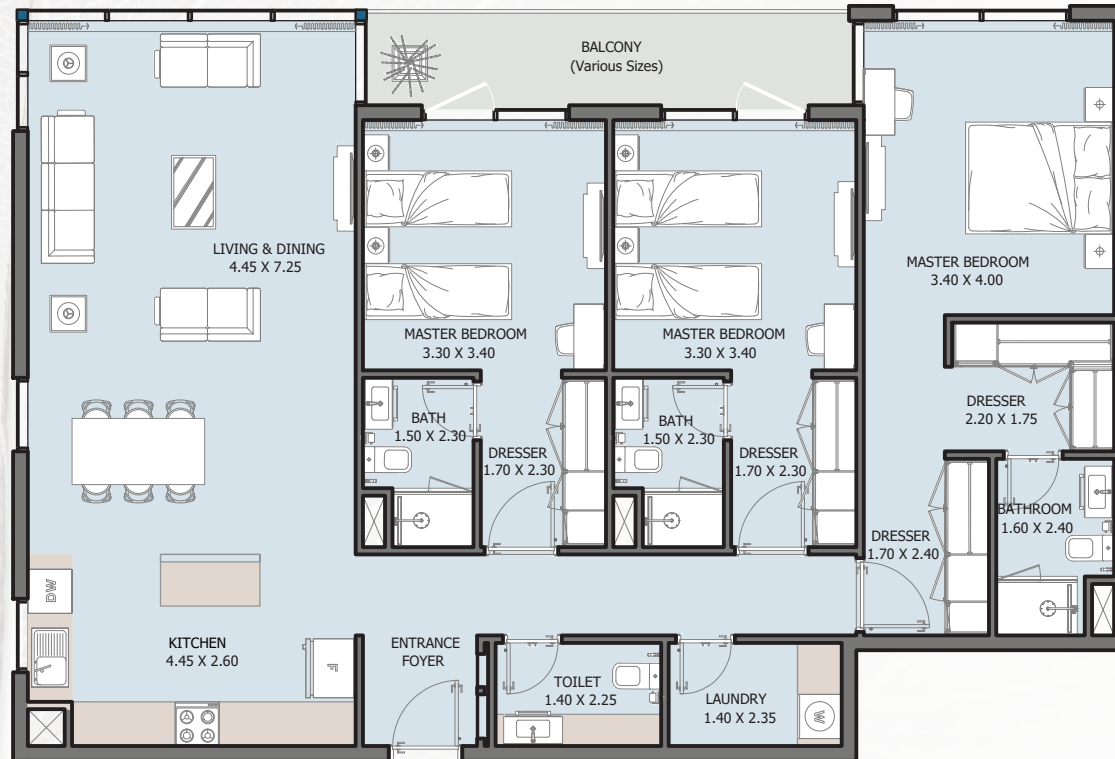

| | |
|---------------|---------------|
| Internal Area | 1473.15 sq.ft |
| Outdoor Area | 87.83 sq.ft |
| Total Area | 1560.98 sq.ft |

4B | Type A



FROM 1st TO 15th FLOOR

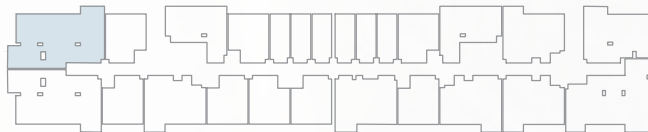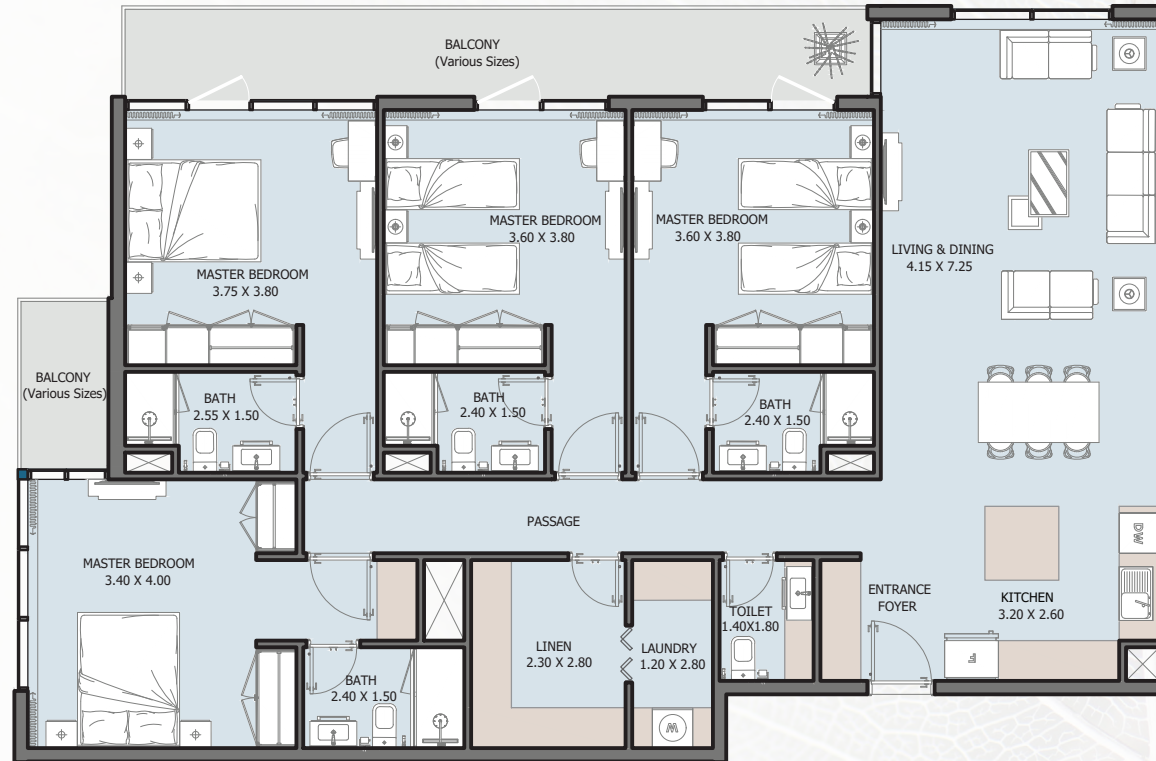

| | |
|---------------|--------------------------|
| Internal Area | 1688.10 sq.ft |
| Outdoor Area | 154.57 to 631.41 sq.ft |
| Total Area | 1842.67 to 2319.51 sq.ft |

4B | Type B

FROM 1st TO 15th FLOOR

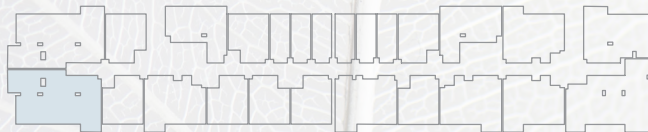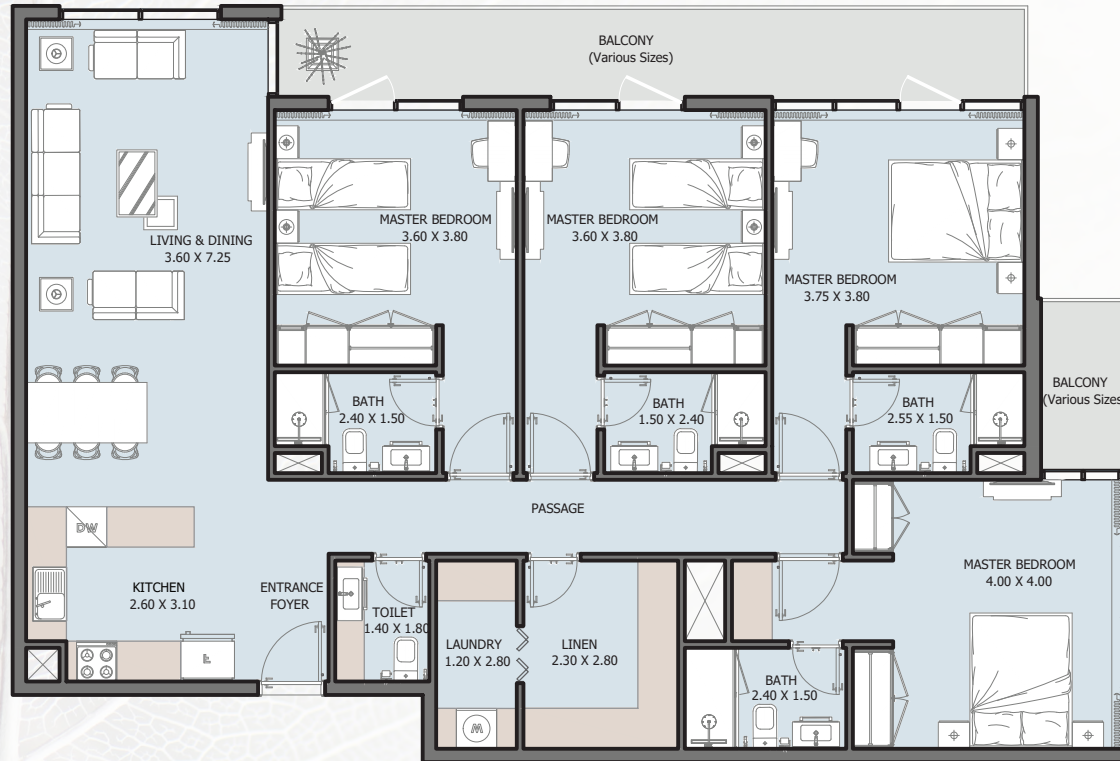


| | |
|---------------|--------------------------|
| Internal Area | 1628.04 sq.ft |
| Outdoor Area | 154.68 to 363.07 sq.ft |
| Total Area | 1782.72 to 1991.11 sq.ft |




TOWNHOUSES

2B | Townhouse


TYPE A

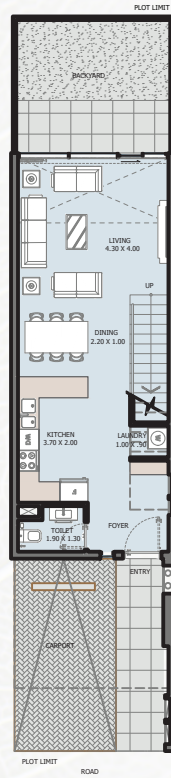

GROUND FLOOR

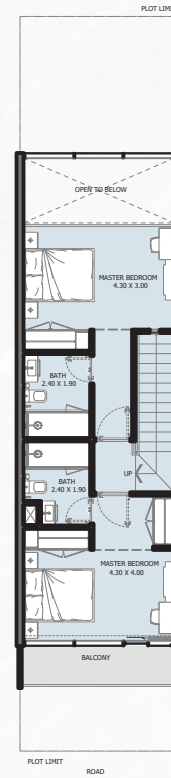


1ST FLOOR

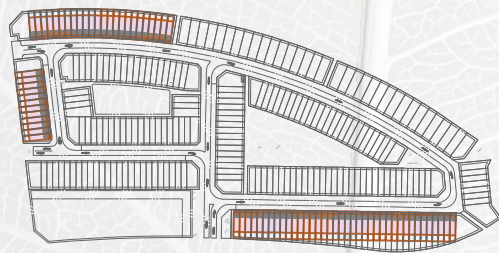


| | |
|---------------|--------------------------|
| Internal Area | 1154.75 sq.ft |
| Outdoor Area | 1561.87 to 1081.23 sq.ft |
| Total Area | 1716.62 to 2235.98 sq.ft |

3B | Townhouse


TYPE A

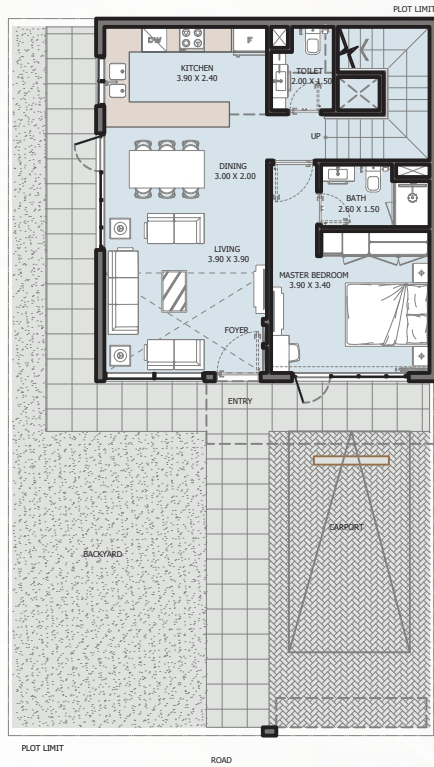


GROUND FLOOR

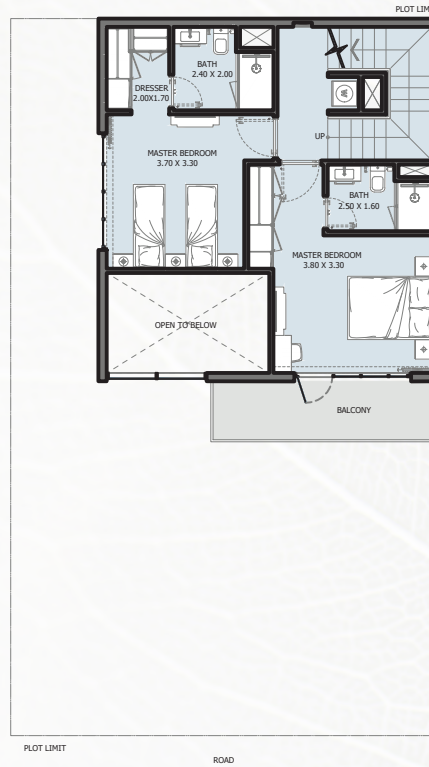

1ST FLOOR

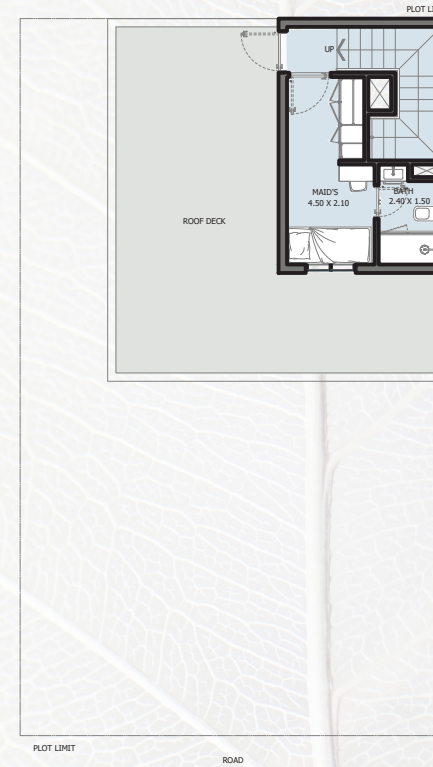


2ND FLOOR

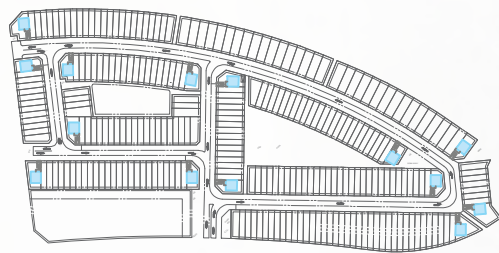


| | |
|---------------|--------------------------|
| Internal Area | 1647.85 sq.ft |
| Outdoor Area | 1781.64 to 3337.13 sq.ft |
| Total Area | 3429.48 to 4984.97 sq.ft |

3B | Townhouse


TYPE B

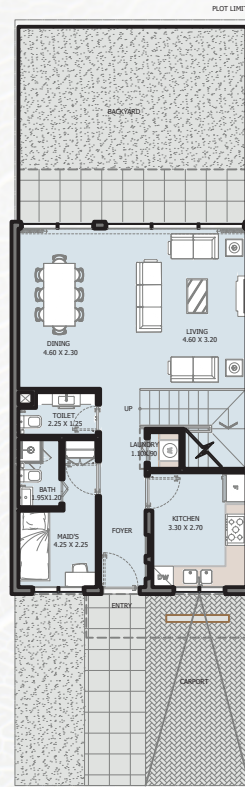

GROUND FLOOR

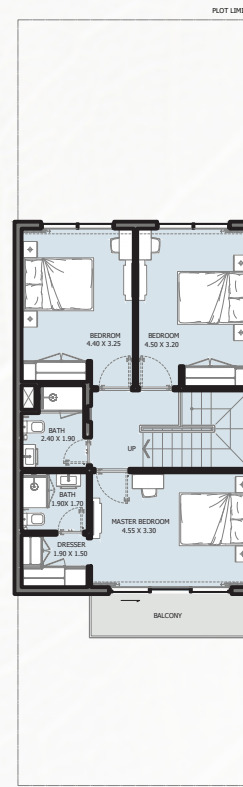


1ST FLOOR

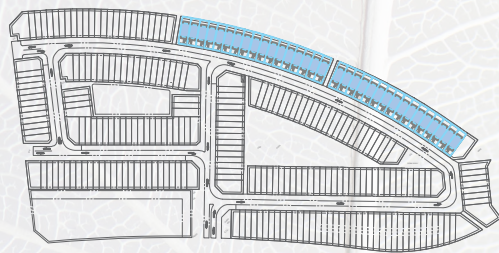


| | |
|---------------|--------------------------|
| Internal Area | 1550.32 sq.ft |
| Outdoor Area | 920.74 to 1369.59 sq.ft |
| Total Area | 2471.06 to 2919.92 sq.ft |

4B | Townhouse


TYPE A

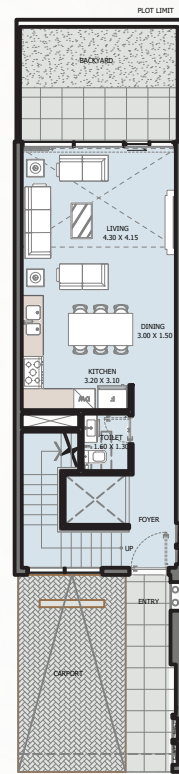


GROUND FLOOR

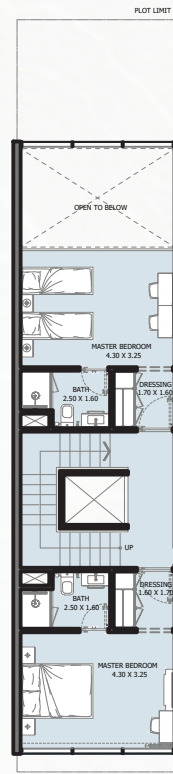


1ST FLOOR

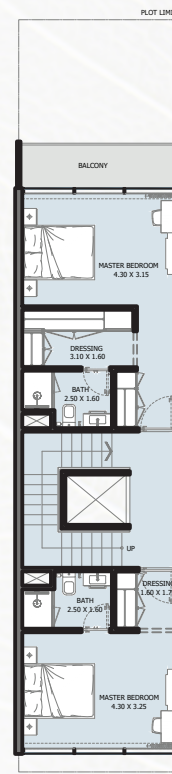

2ND FLOOR

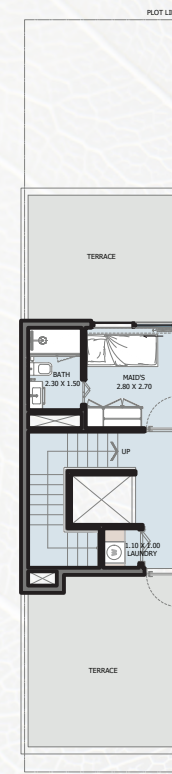

3RD FLOOR

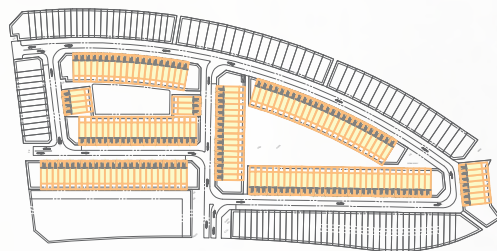

| | |
|---------------|--------------------------|
| Internal Area | 2292.50 sq.ft |
| Outdoor Area | 957.98 to 1866.35 sq.ft |
| Total Area | 3250.48 to 4158.84 sq.ft |

R.