



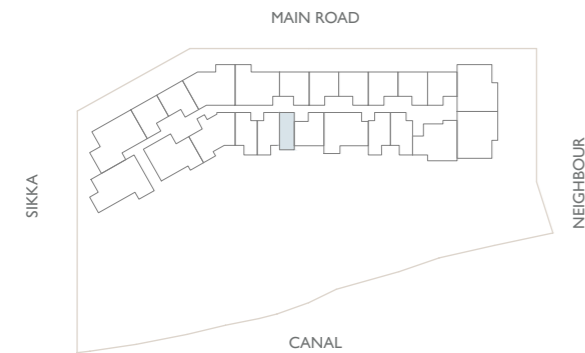

UNIT TYPES & FLOOR PLANS

All drawings and dimensions are approximate. Drawings are not to scale and are subject to change without notice. The developer reserves the right to make revisions. The units are measured at typical floors in the building and columns may vary in size depending on the floor level. The furnishing and accessories shown are for representation only. The availability, length and width of the balcony varies depending on which floor and which orientation the unit is located within the building. There will be slight differences in the internal areas between the same unit types depending on the shaft sizes that go through the units.


STD TYPE - A

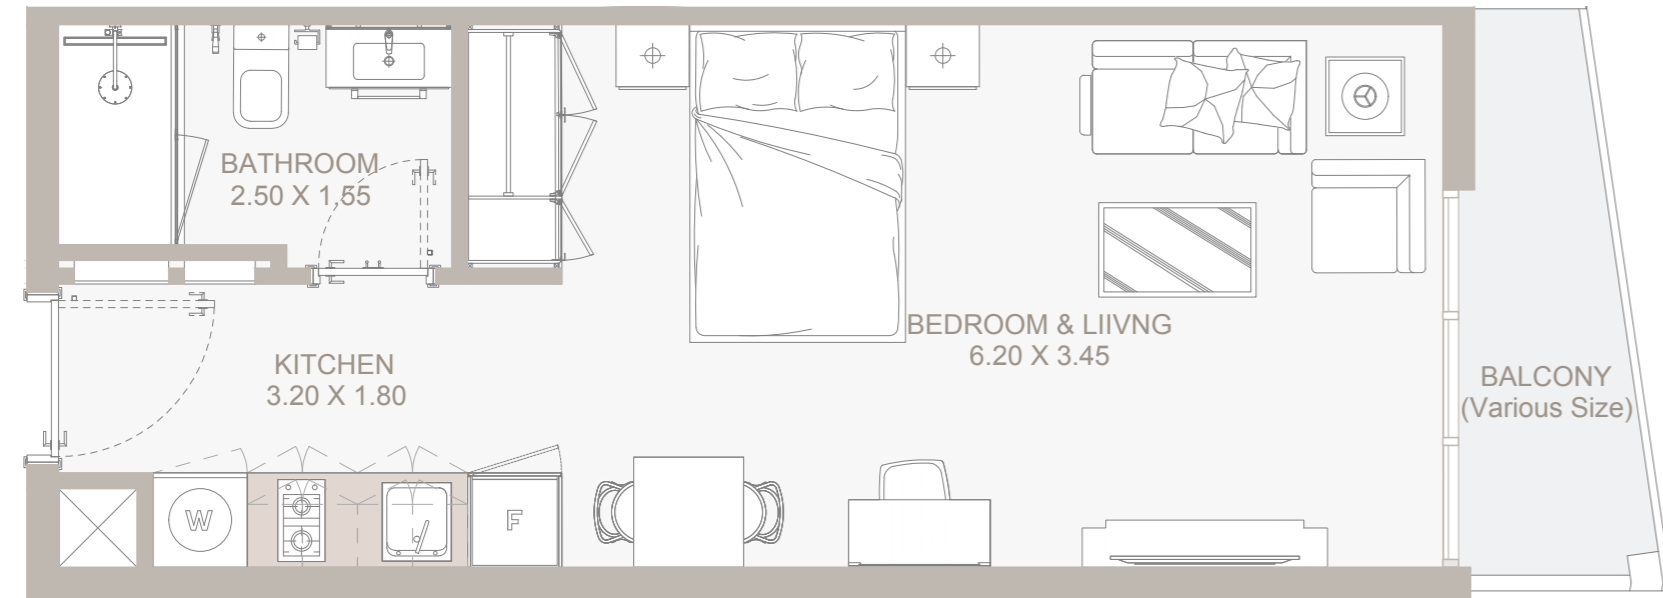

From 1st Floor to 12th Floor

| | |
|---------------|-------------------|
| Internal Area | 349 sq.ft |
| Outdoor Area | 43 to 51 sq.ft |
| Total Area | 392 to 400 sq.ftt |

STD TYPE - B


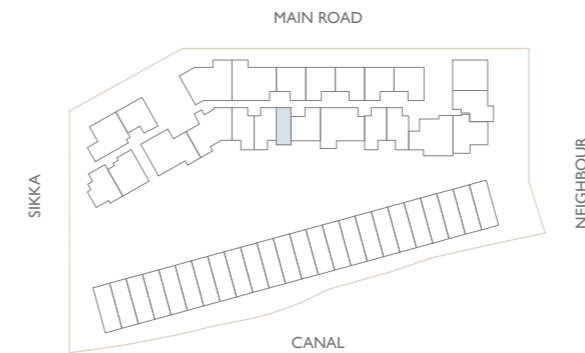


Ground Floor Plan

| | |
|---------------|-----------|
| Internal Area | 410 sq.ft |
| Outdoor Area | 191 sq.ft |
| Total Area | 601 sq.ft |

J1B

TYPE - A

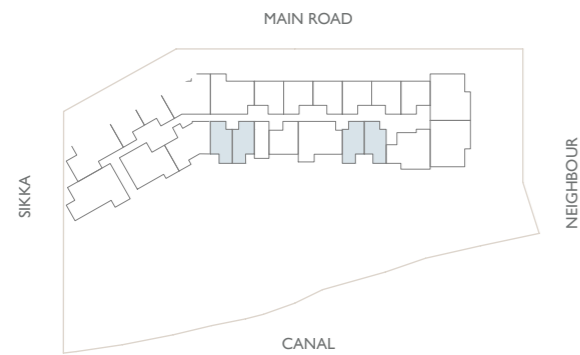
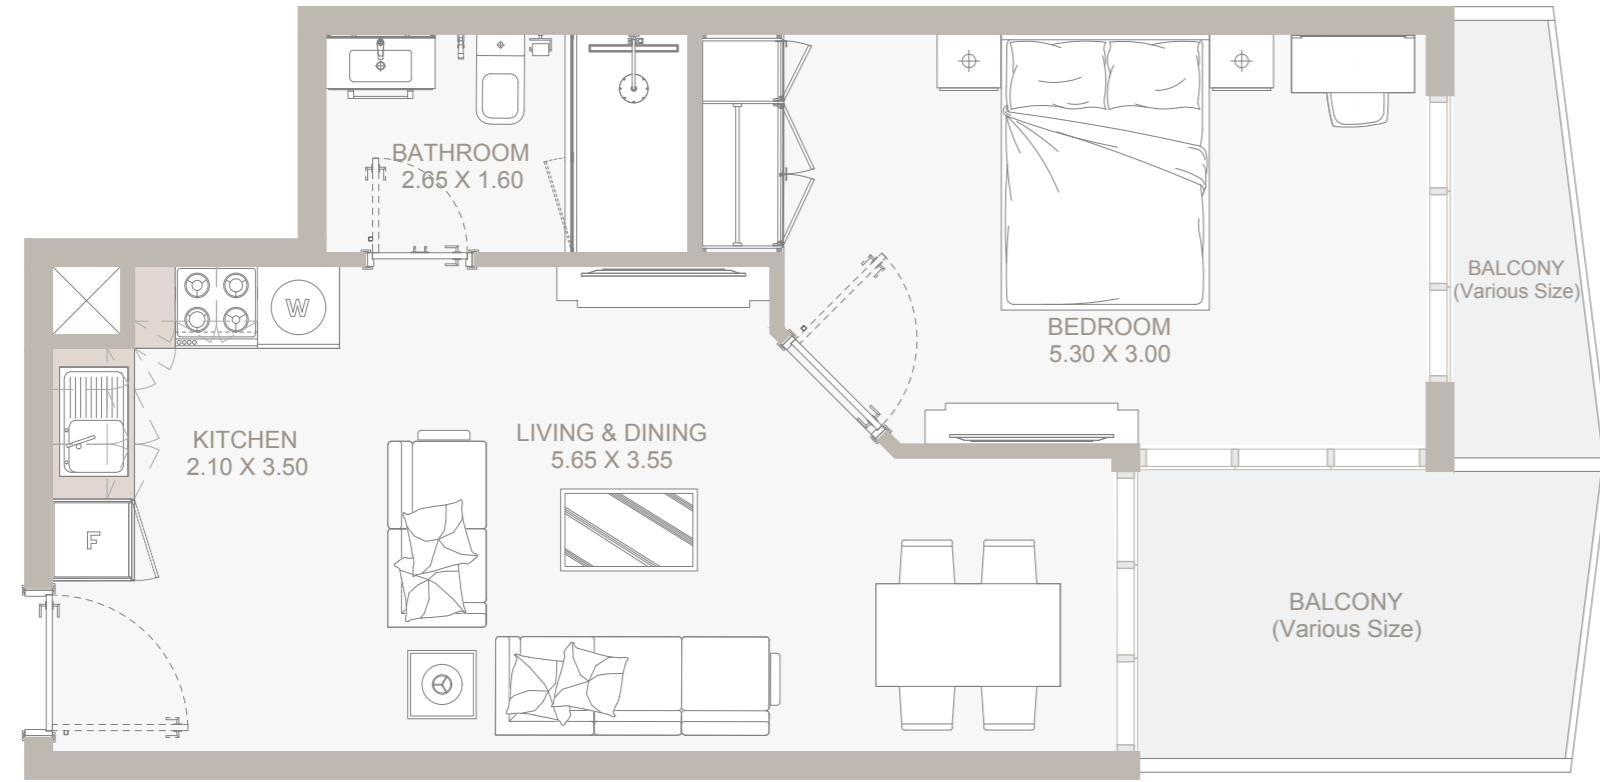


From 1st Floor to 12th Floor

| | |
|---------------|------------------|
| Internal Area | 505 sq.ft |
| Outdoor Area | 50 to 215 sq.ft |
| Total Area | 555 to 721 sq.ft |

1B



TYPE - A

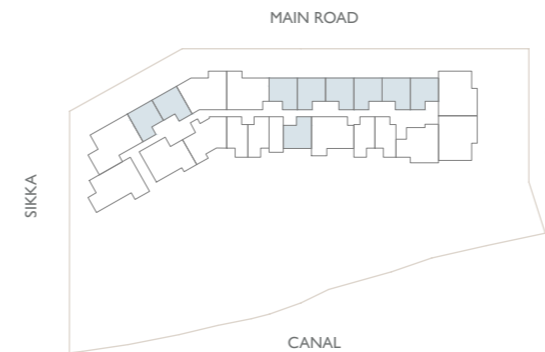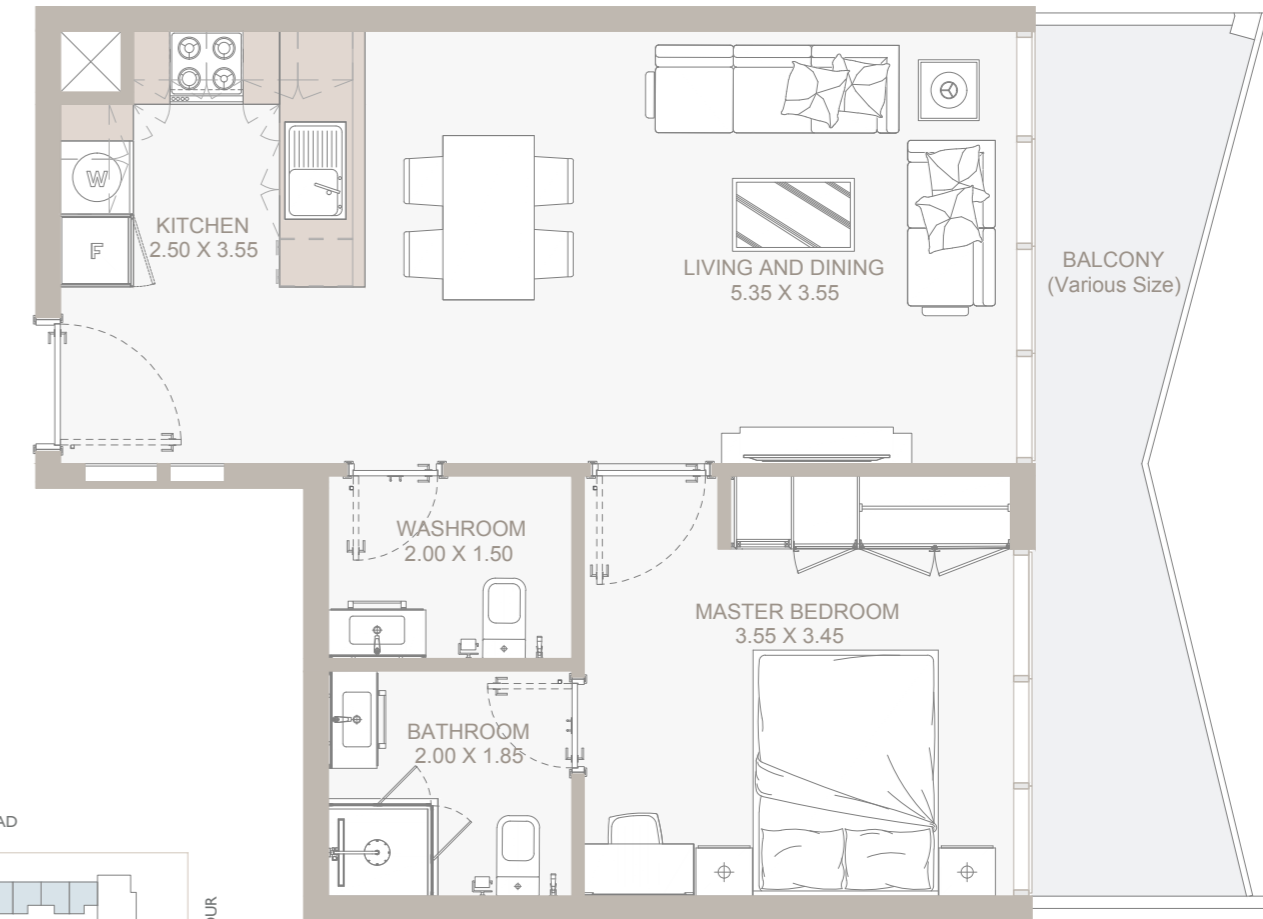

From 1st Floor to 12th Floor

| | |
|---------------|------------------|
| Internal Area | 540 sq.ft |
| Outdoor Area | 43 to 165 sq.ft |
| Total Area | 583 to 705 sq.ft |



1B TYPE - B

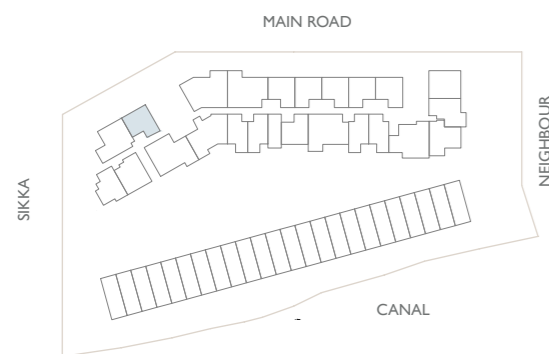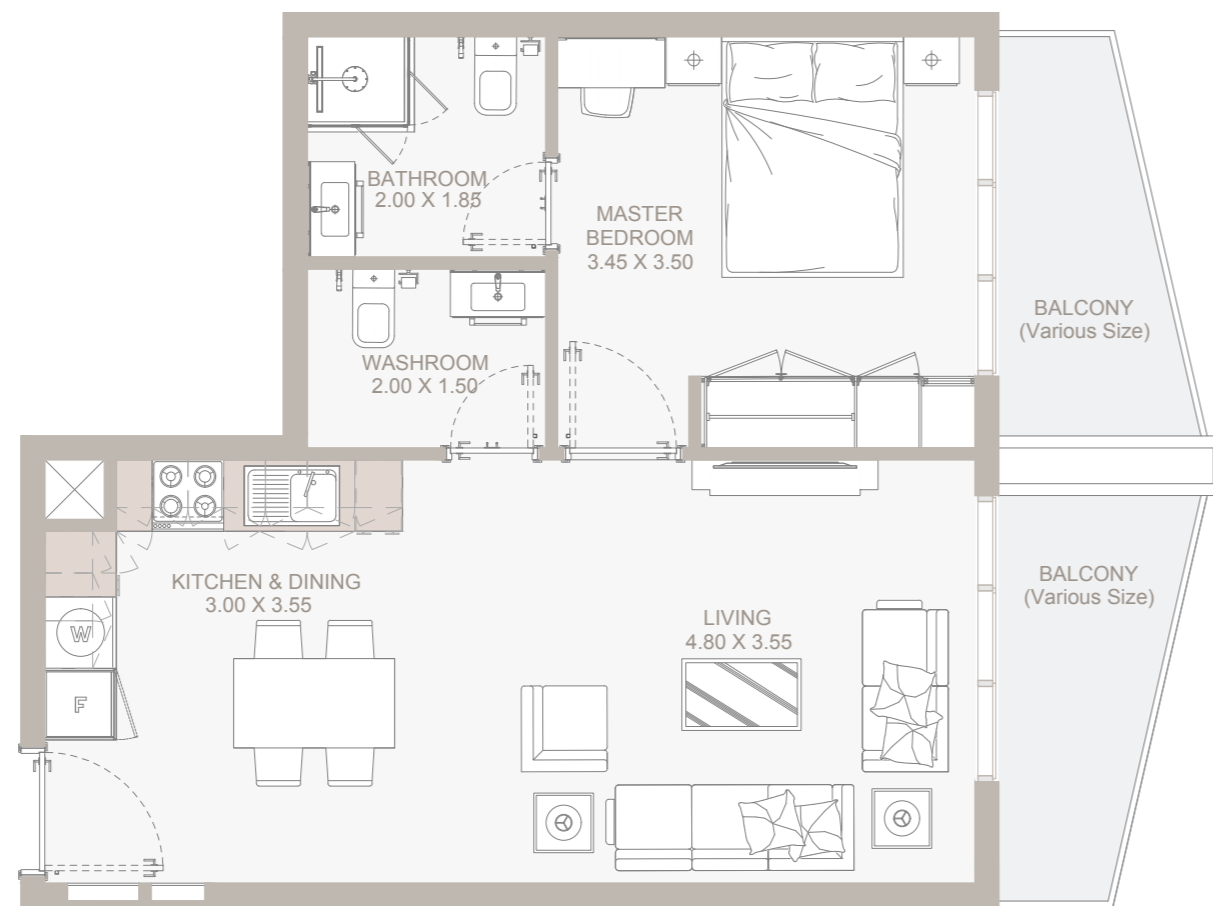

First Floor Plan

| | |
|---------------|-----------|
| Internal Area | 540 sq.ft |
| Outdoor Area | 110 sq.ft |
| Total Area | 650 sq.ft |



1B TYPE - C

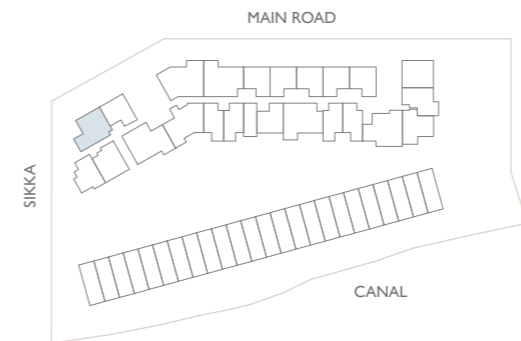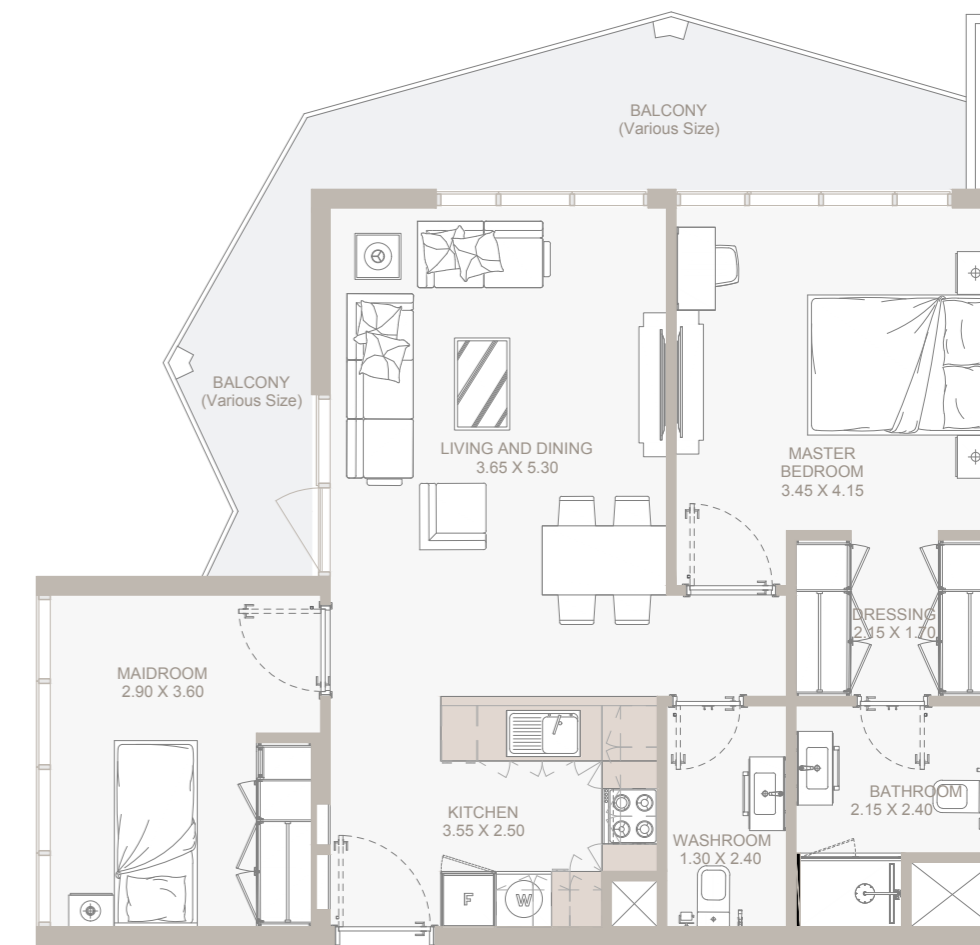

Ground Floor Plan & 1st Floor Plan

| | |
|---------------|--------------------|
| Internal Area | 743 sq.ft |
| Outdoor Area | 186 to 676 sq.ft |
| Total Area | 928 to 1,418 sq.ft |



1B TYPE - D

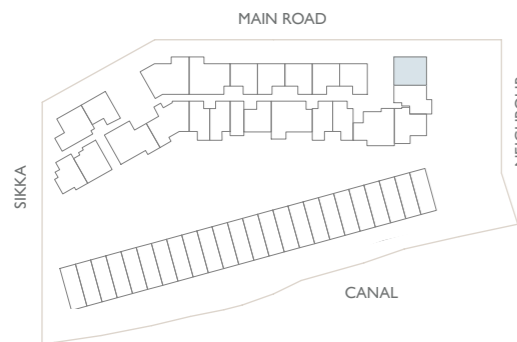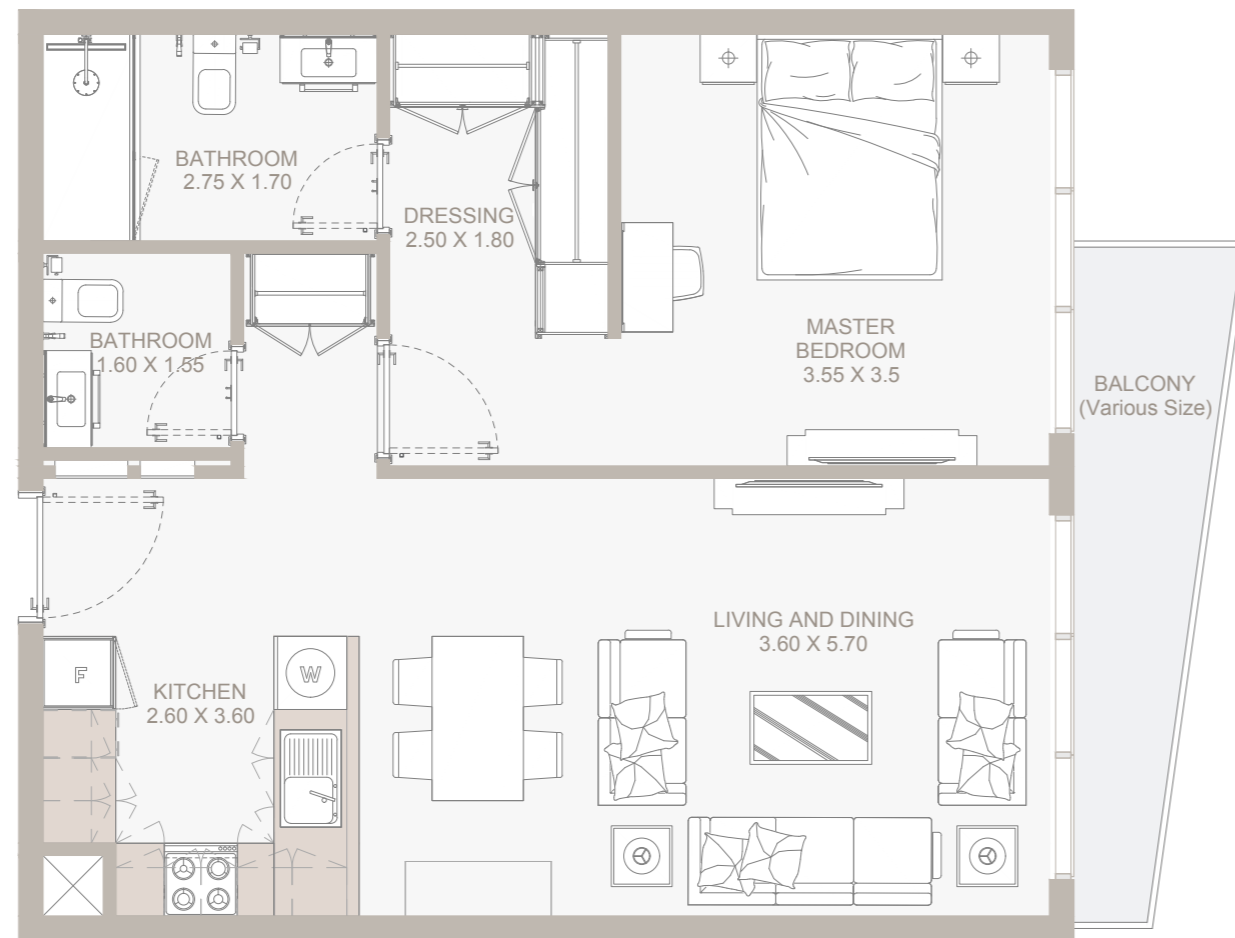

Ground Floor Plan & 1st Floor Plan

| | |
|---------------|--------------------|
| Internal Area | 675 sq.ft |
| Outdoor Area | 68 to 1,169 sq.ft |
| Total Area | 743 to 1,845 sq.ft |

1B TYPE - E

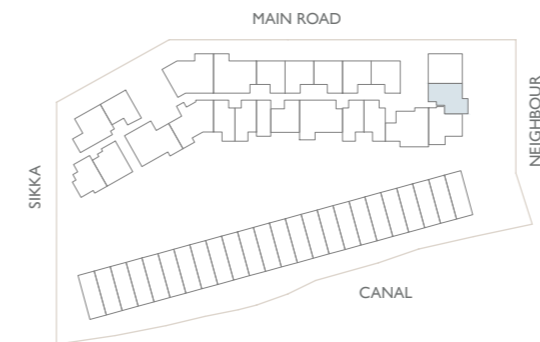
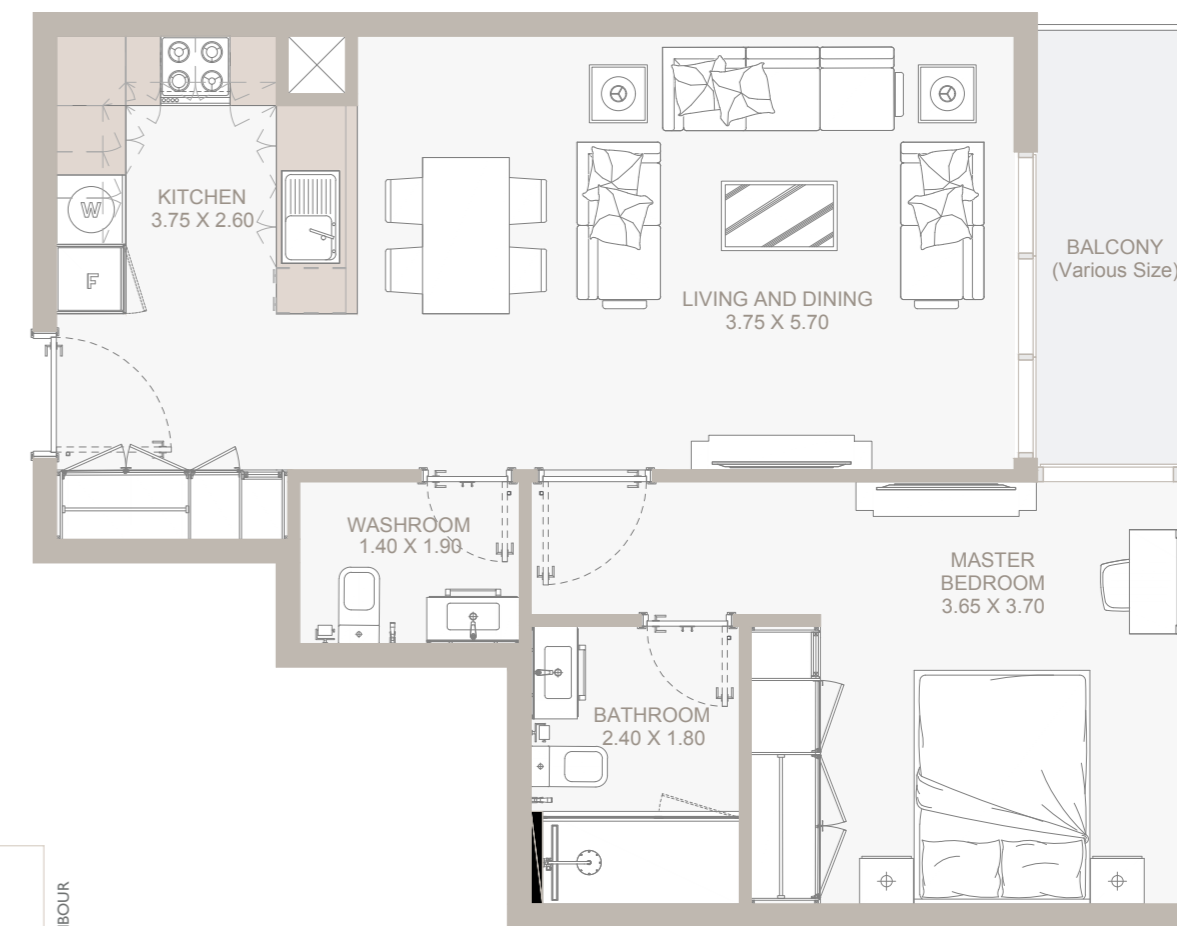


Ground Floor Plan & 1st Floor Plan

| | |
|---------------|--------------------|
| Internal Area | 635 sq.ft |
| Outdoor Area | 62 to 575 sq.ft |
| Total Area | 697 to 1,211 sq.ft |

1B

TYPE - F

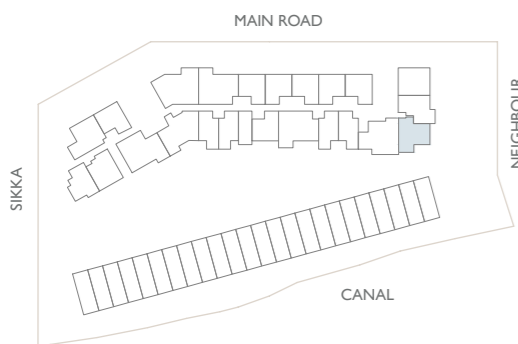
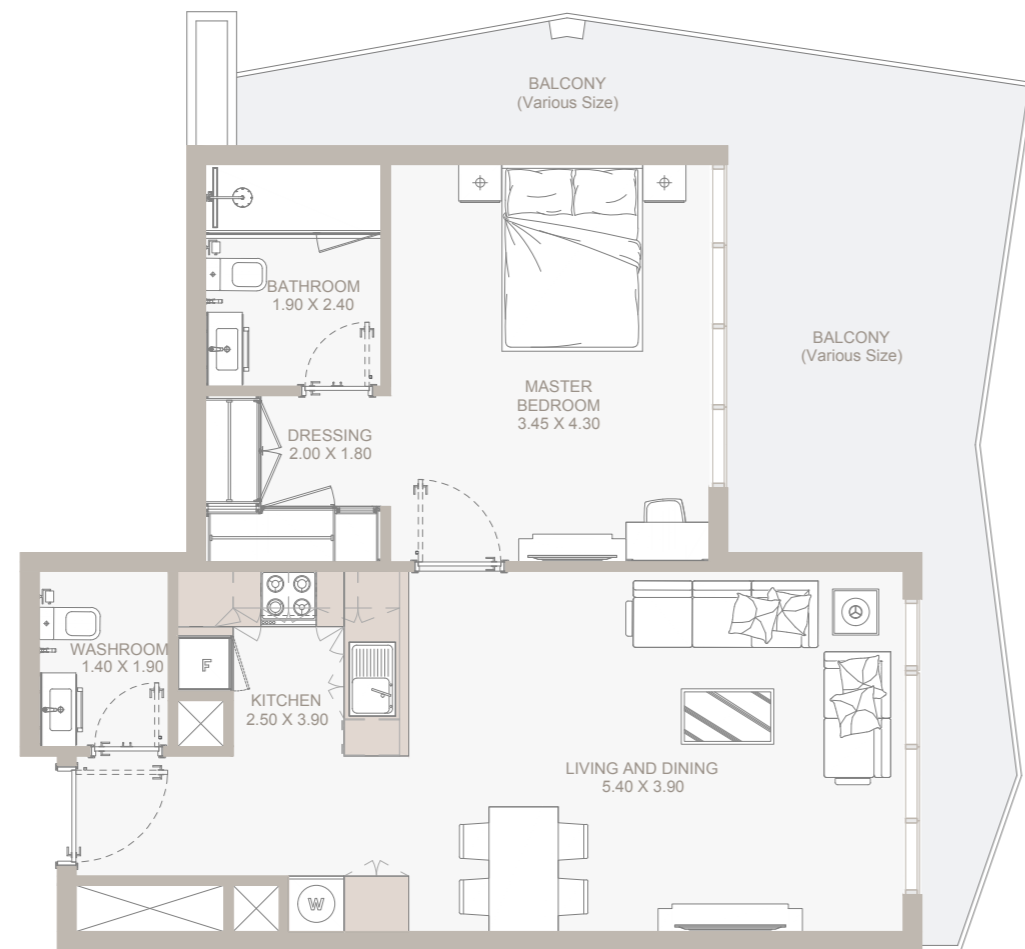


Ground Floor Plan & 1st Floor Plan

| | |
|---------------|--------------------|
| Internal Area | 657 sq.ft |
| Outdoor Area | 293 to 952 sq.ft |
| Total Area | 950 to 1,609 sq.ft |

1B

TYPE - G

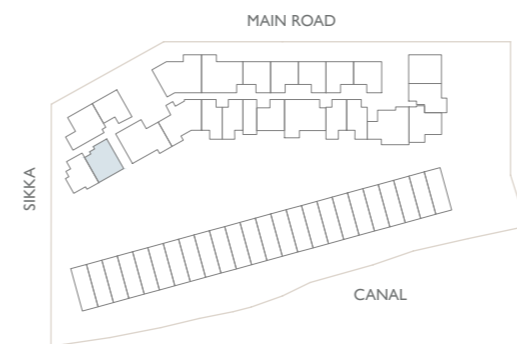
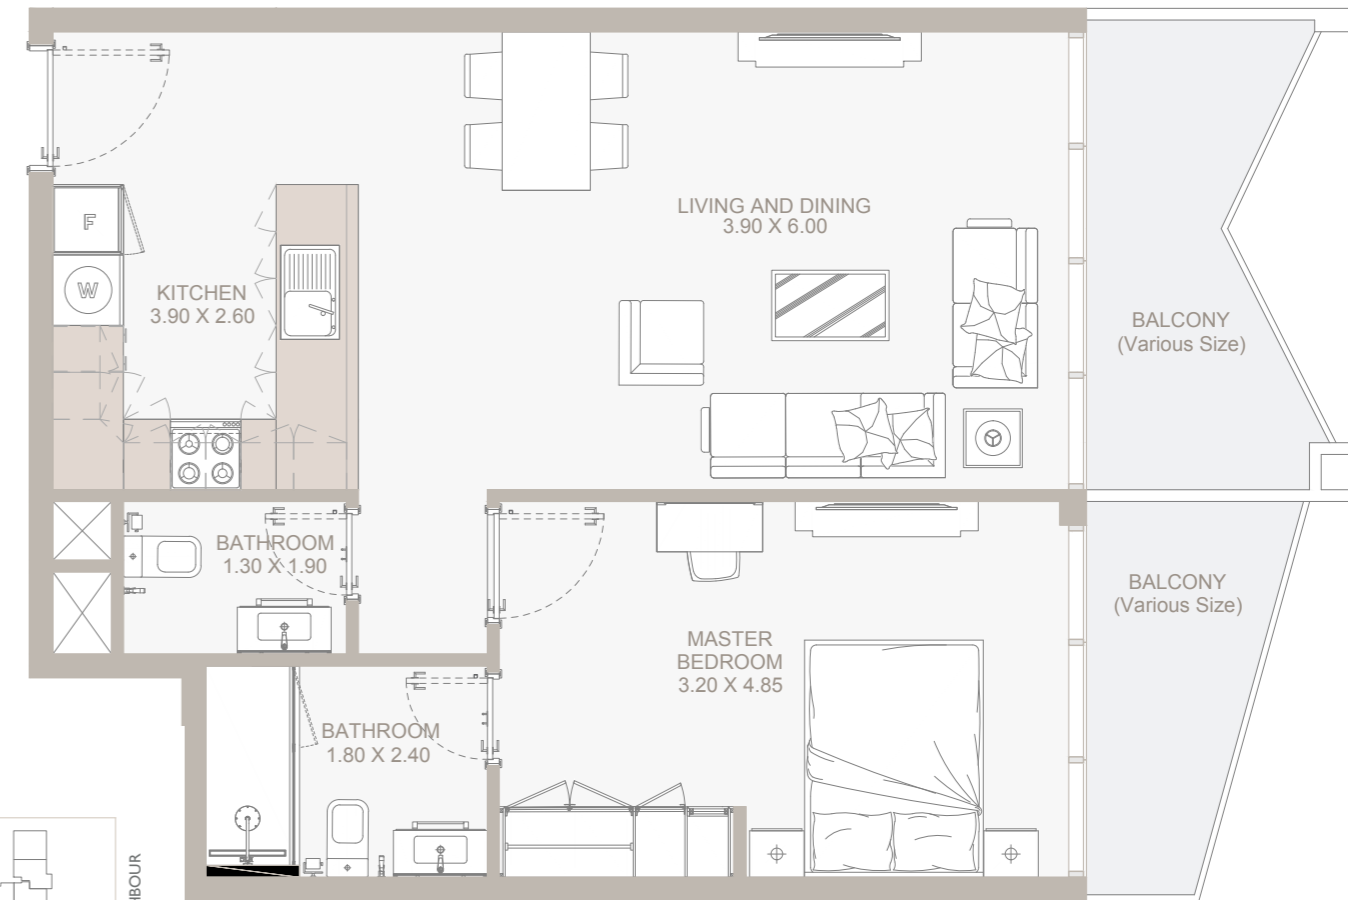


Ground Floor Plan & 1st Floor Plan

| | |
|---------------|------------------|
| Internal Area | 663 sq.ft |
| Outdoor Area | 71 to 195 sq.ft |
| Total Area | 734 to 857 sq.ft |

1B

TYPE - H

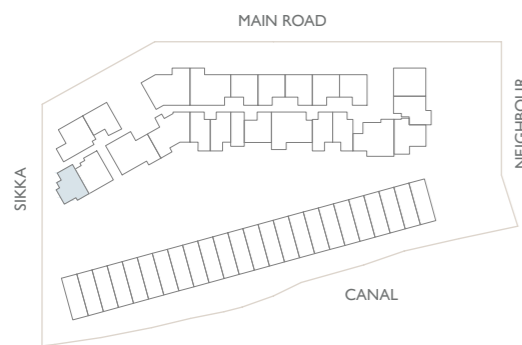
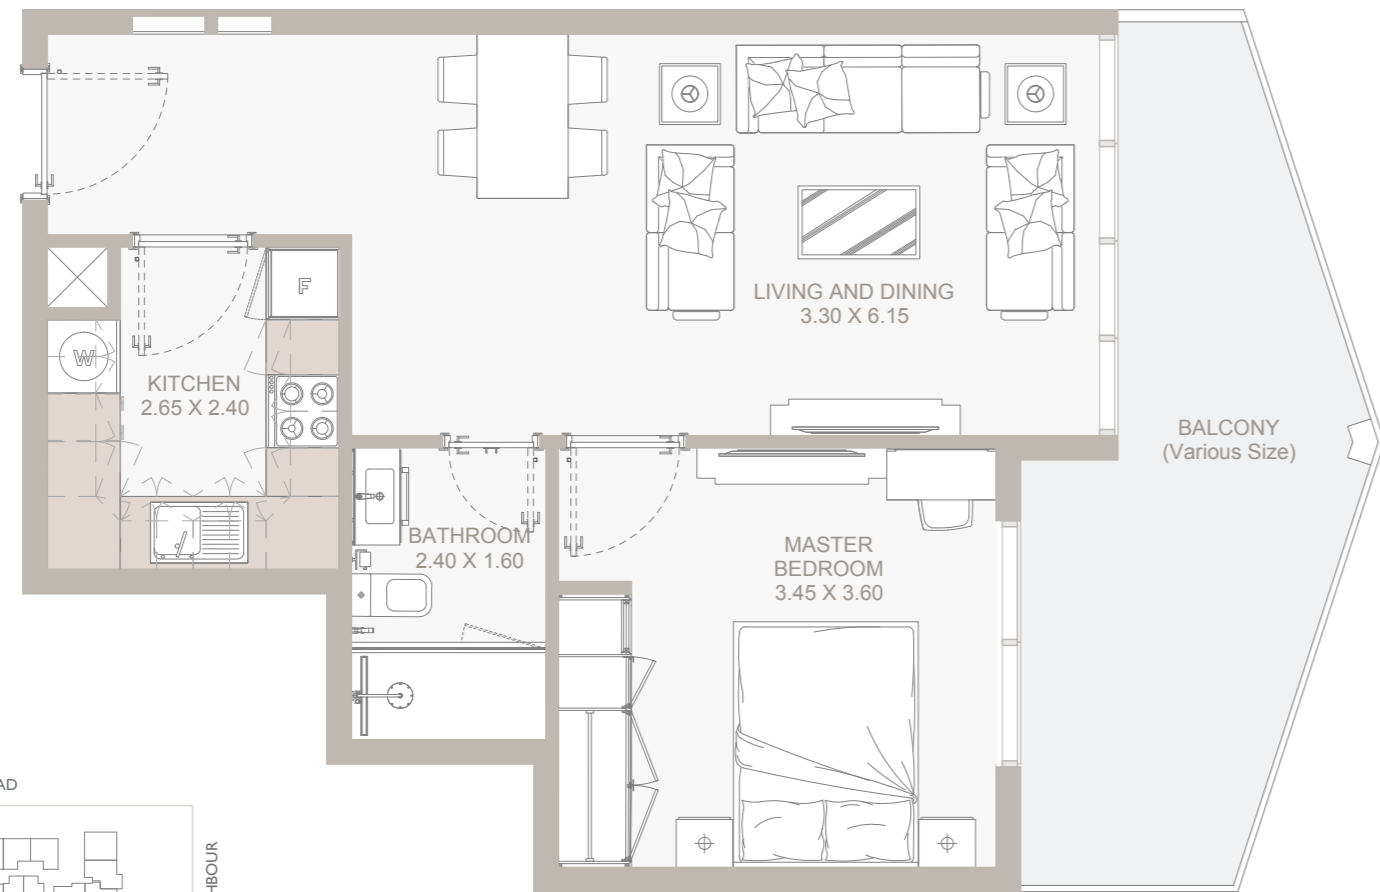


Ground Floor Plan & 1st Floor Plan

| | |
|---------------|------------------|
| Internal Area | 548 sq.ft |
| Outdoor Area | 107 to 216 sq.ft |
| Total Area | 655 to 764 sq.ft |

2B



TYPE - A

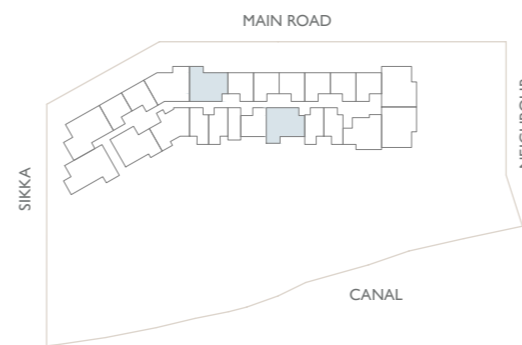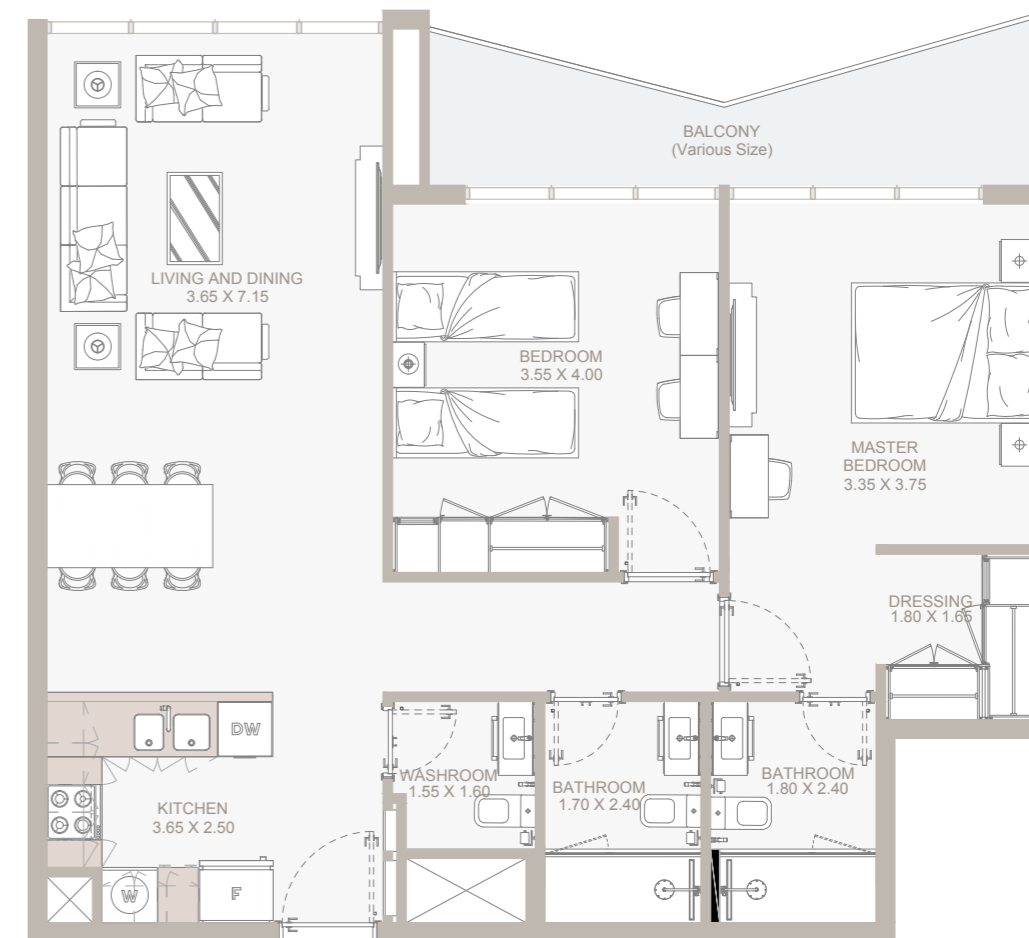

From Ground Floor to 12th Floor

| | |
|---------------|----------------------|
| Internal Area | 958 sq.ft |
| Outdoor Area | 94 to 530 sq.ft |
| Total Area | 1,053 to 1,488 sq.ft |



2B TYPE - B

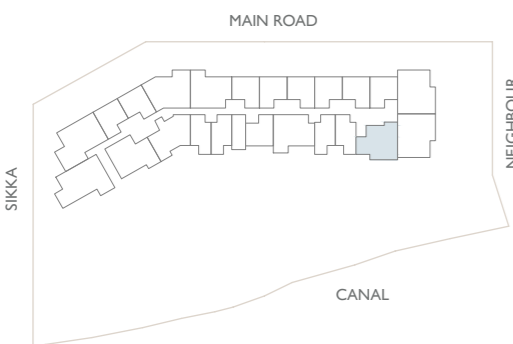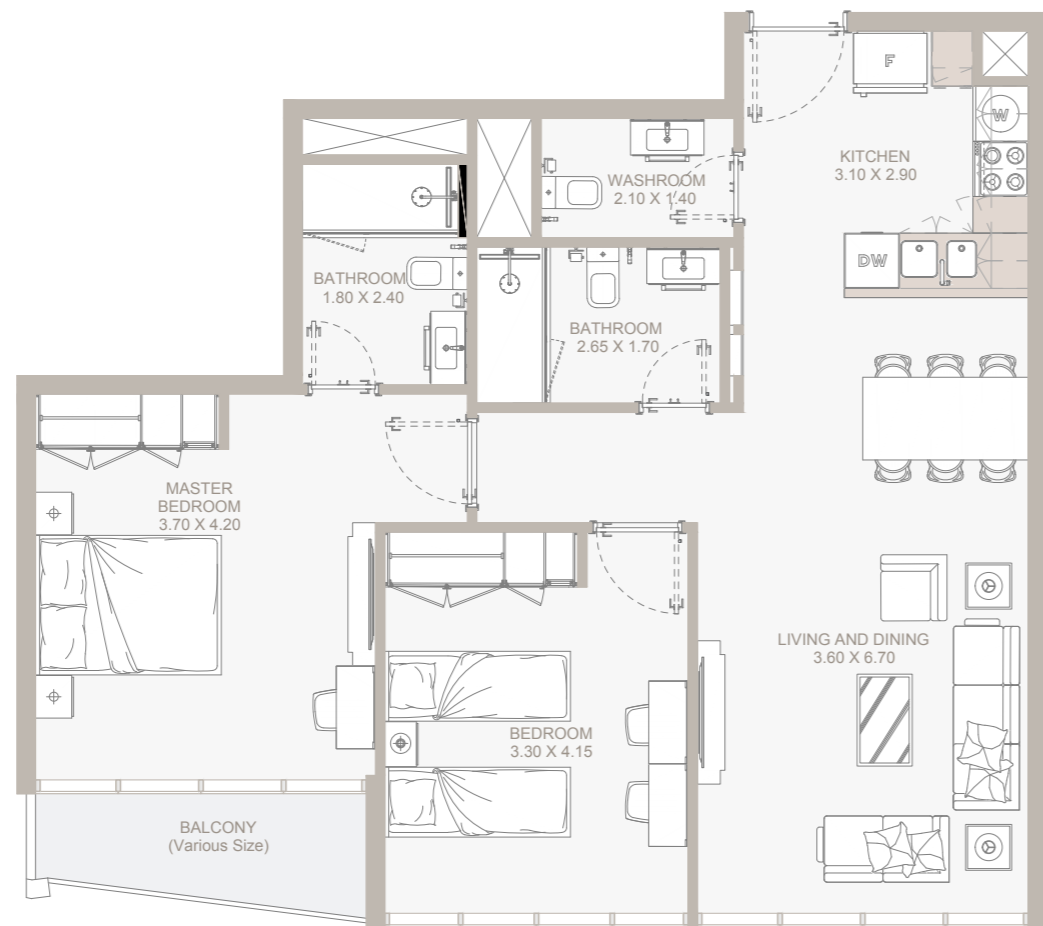

From 1st Floor to 12th Floor

| | |
|---------------|------------------|
| Internal Area | 900 sq.ft |
| Outdoor Area | 42 to 44 sq.ft |
| Total Area | 942 to 944 sq.ft |


2B TYPE - C

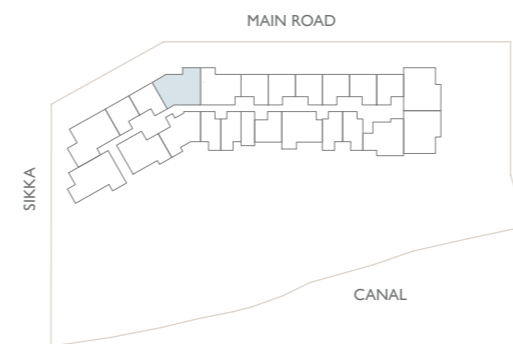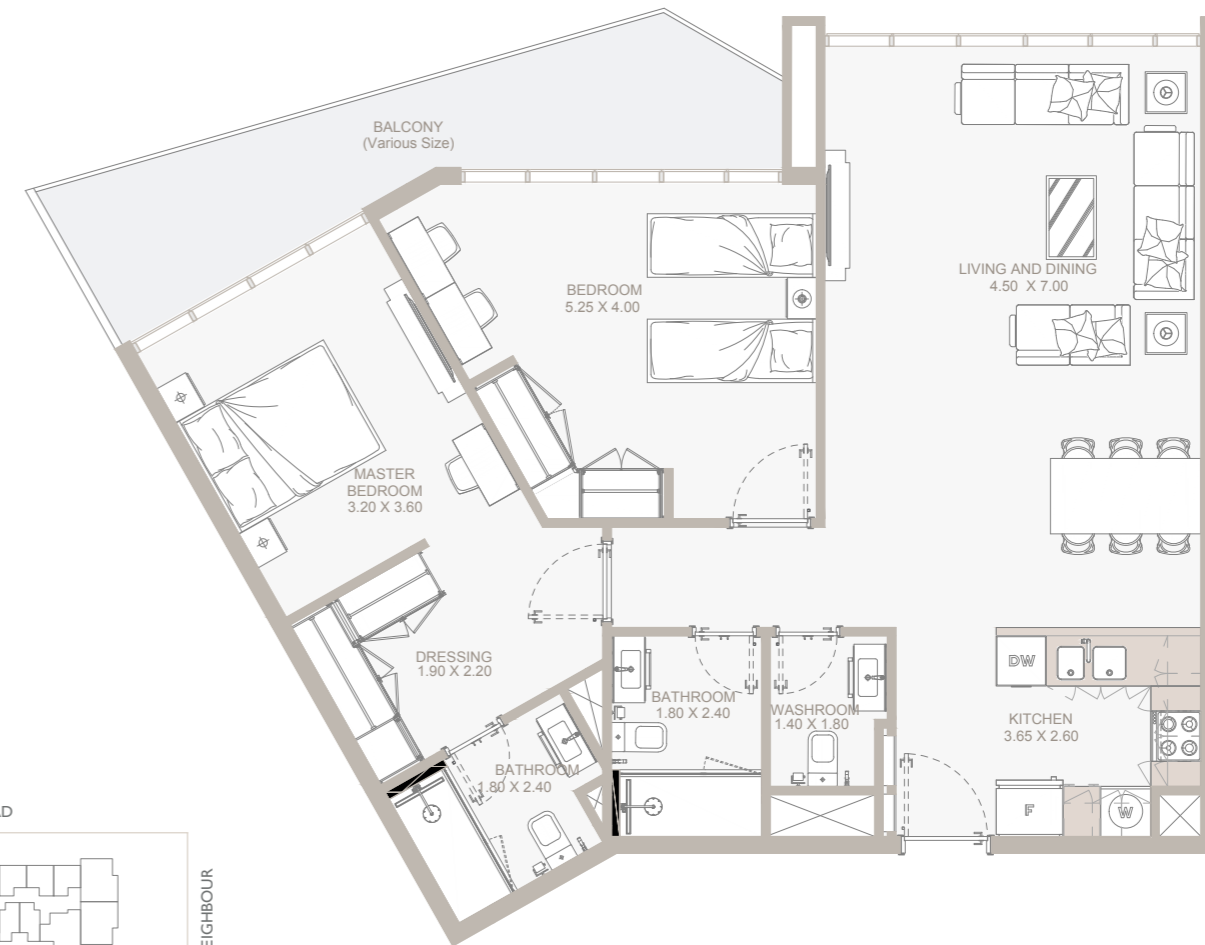

From Ground Floor to 12th Floor

| | |
|---------------|----------------------|
| Internal Area | 1,054 sq.ft |
| Outdoor Area | 116 to 728 sq.ft |
| Total Area | 1,171 to 1,782 sq.ft |


2B TYPE - D

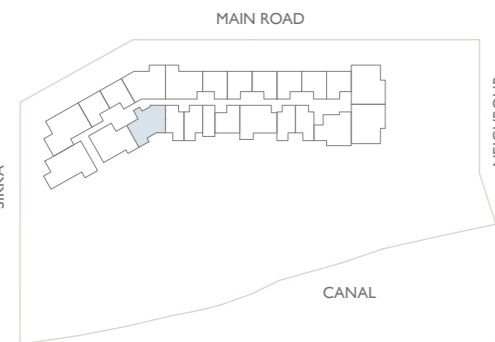

From 1st Floor to 12th Floor

| | |
|---------------|----------------------|
| Internal Area | 910 sq.ft |
| Outdoor Area | 94 to 152 sq.ft |
| Total Area | 1,004 to 1,062 sq.ft |


2B TYPE - E

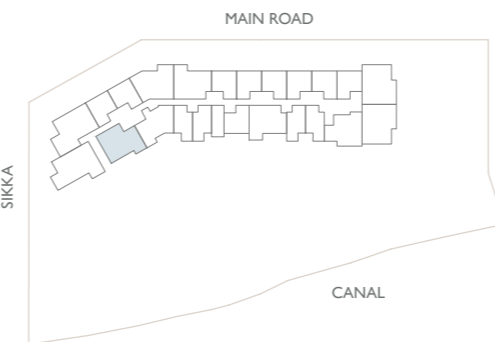

From Ground Floor to 12th Floor

| | |
|---------------|----------------------|
| Internal Area | 971 sq.ft |
| Outdoor Area | 138 to 429 sq.ft |
| Total Area | 1,110 to 1,400 sq.ft |


2B TYPE - F

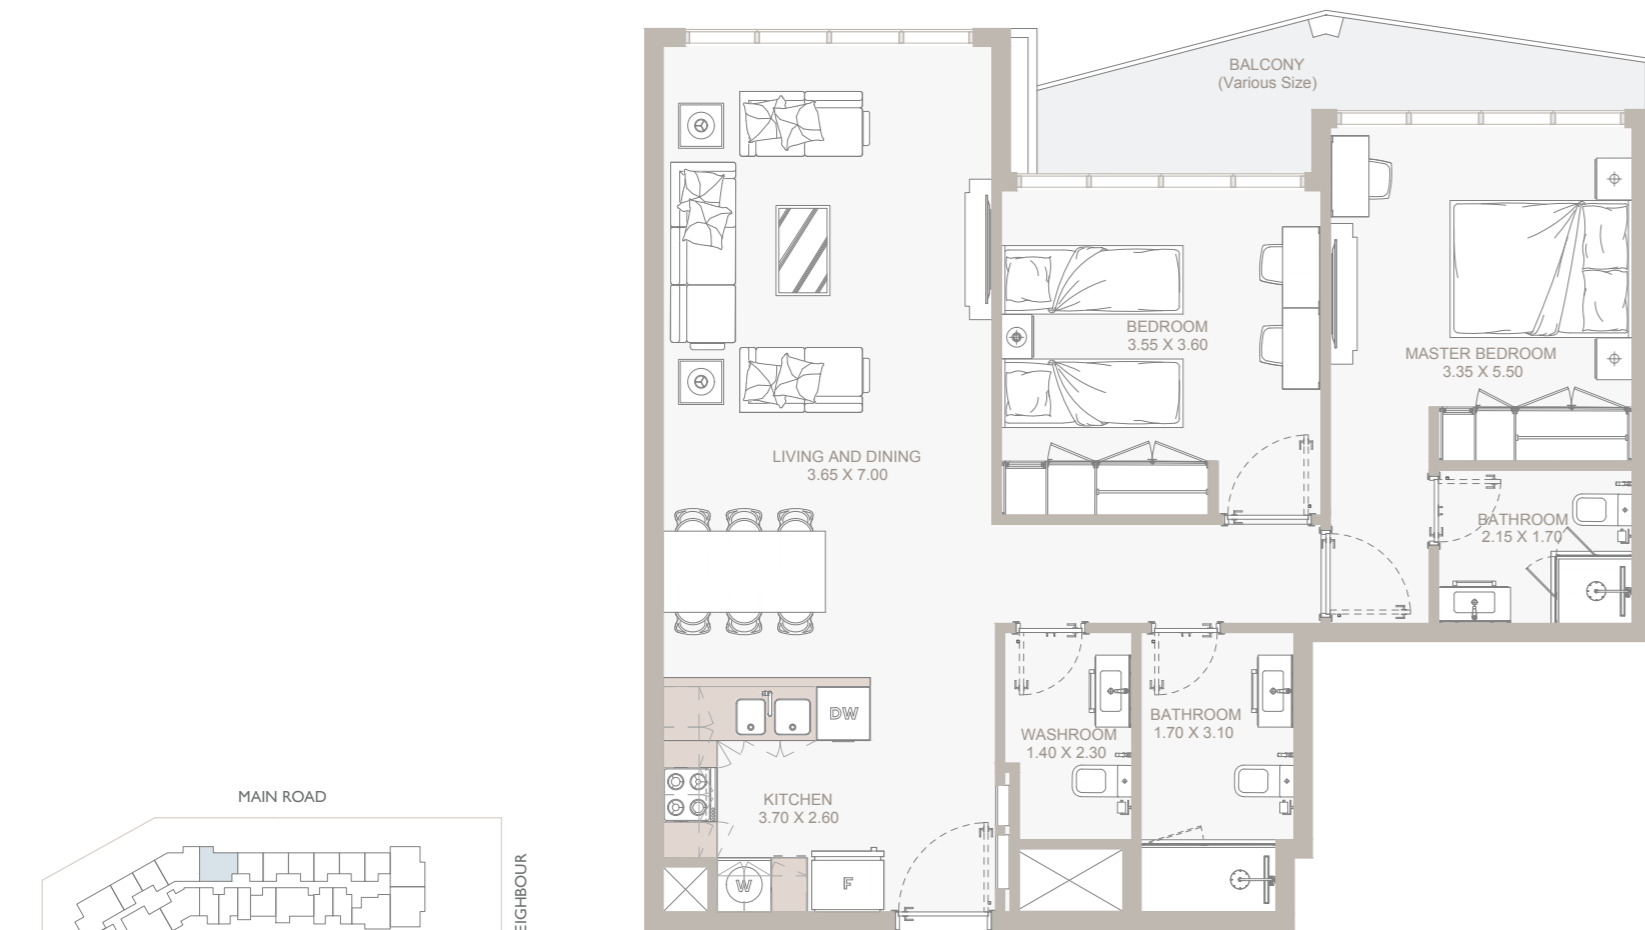

10th Floor Plan

| | |
|---------------|-----------|
| Internal Area | 911 sq.ft |
| Outdoor Area | 69 sq.ft |
| Total Area | 979 sq.ft |



3B TYPE - A

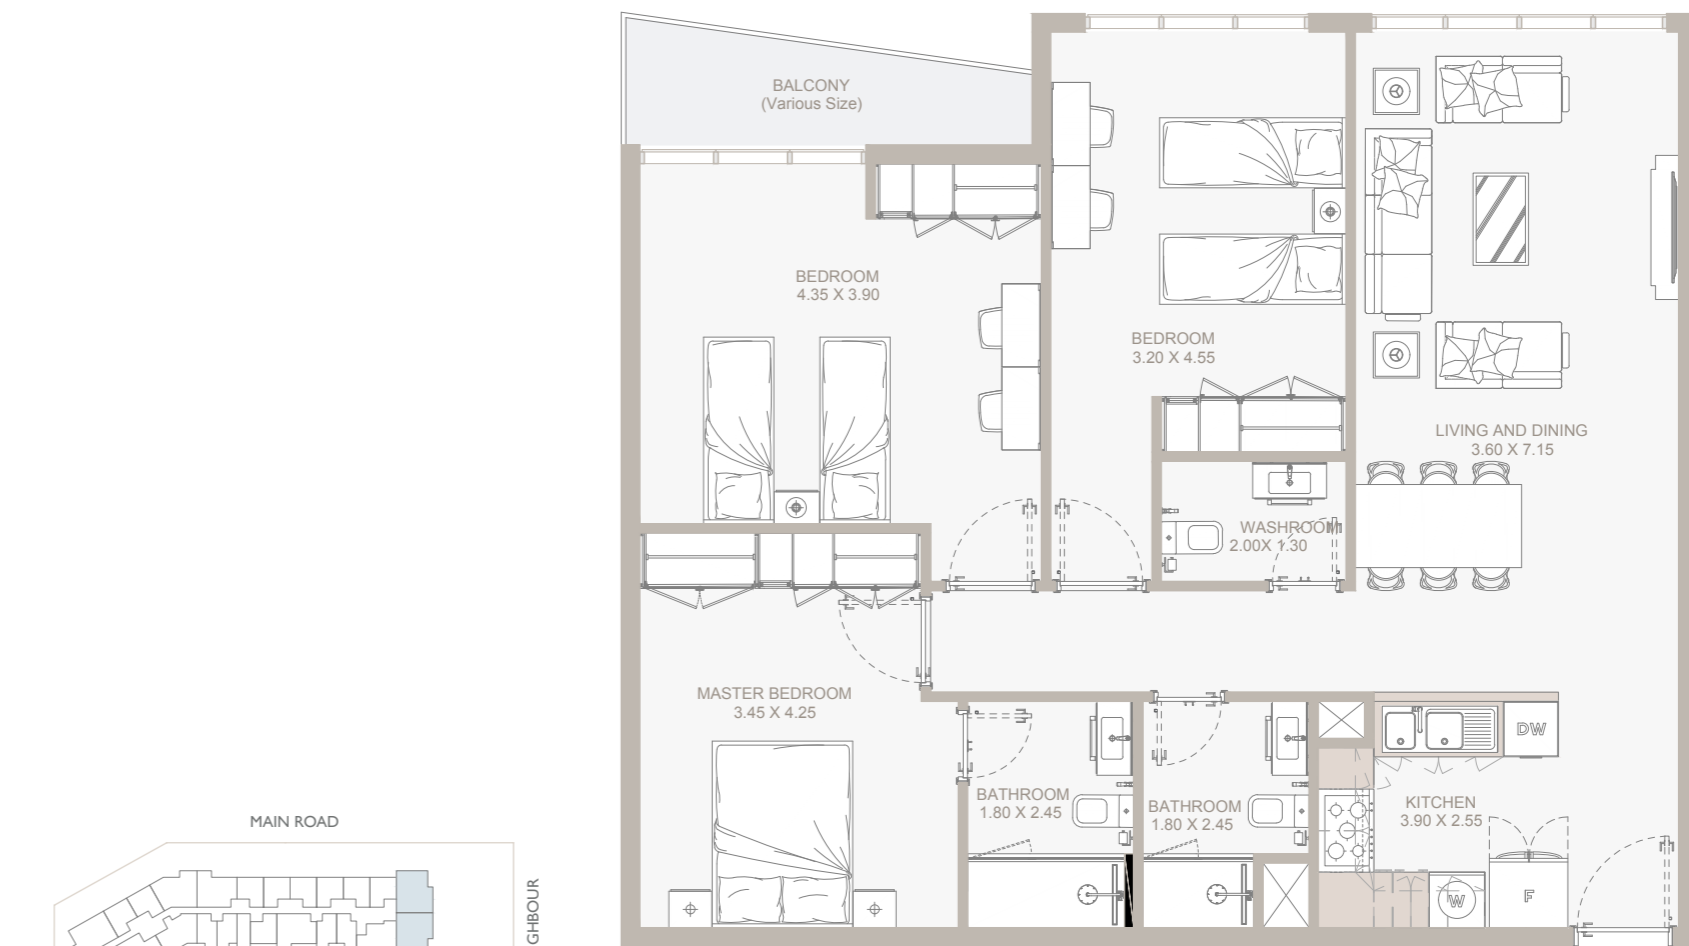

From 2nd Floor to 12th Floor

| | |
|---------------|---------------------|
| Internal Area | 1,142 sq.ft |
| Outdoor Area | 65 to 158 sq.ft |
| Total Area | 1,207 to 1299 sq.ft |


3B TYPE - B

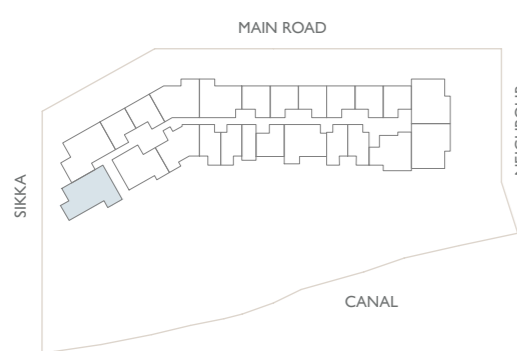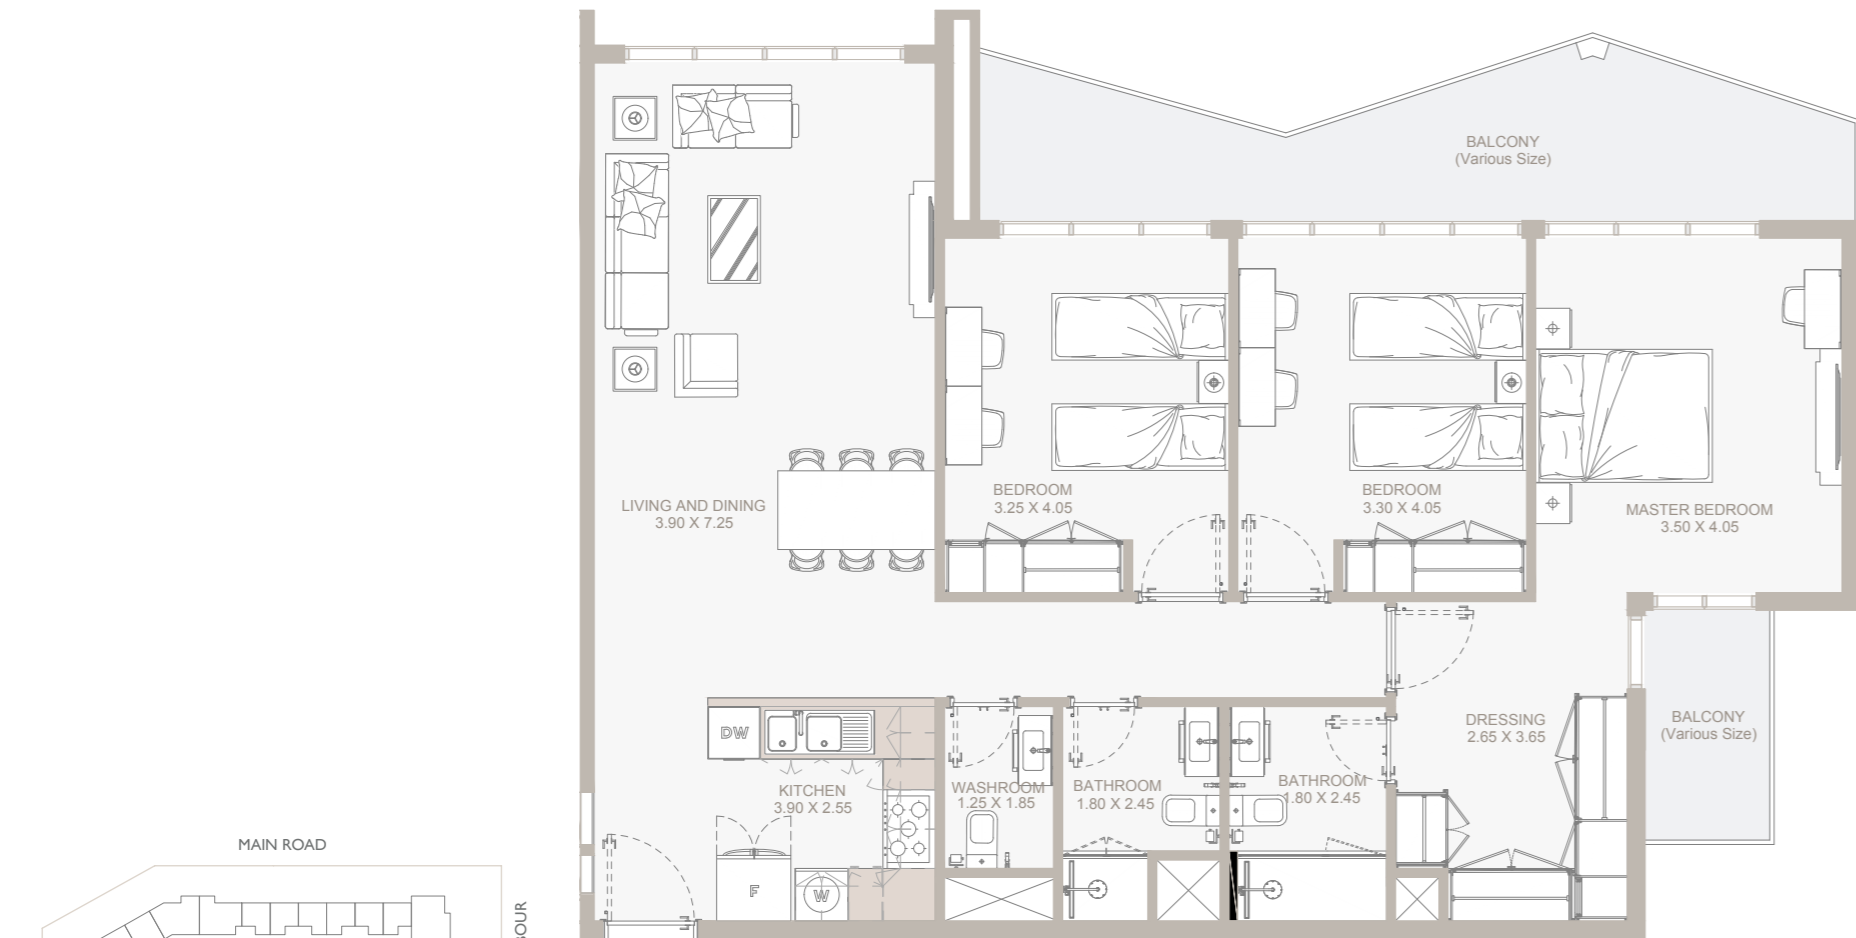

From 2nd Floor to 12th Floor

| | |
|---------------|-------------|
| Internal Area | 1,212 sq.ft |
| Outdoor Area | 235 sq.ft |
| Total Area | 1,447 sq.ft |





3B TYPE - C

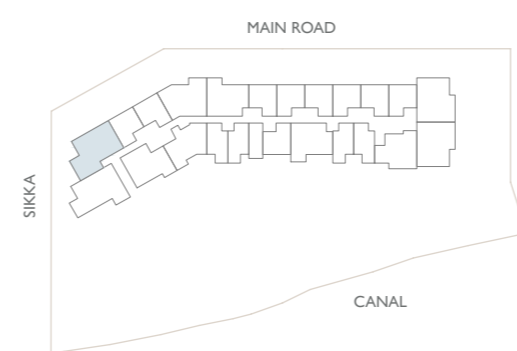

From 2nd Floor to 12th Floor

| | |
|---------------|---------------------|
| Internal Area | 1,141 sq.ft |
| Outdoor Area | 184 to 197 sq.ft |
| Total Area | 1,325 to 1338 sq.ft |





4B TOWNHOUSE TYPE - A

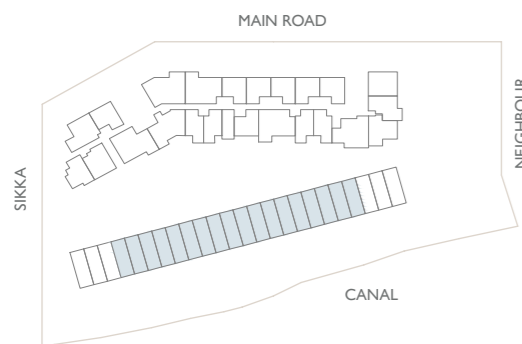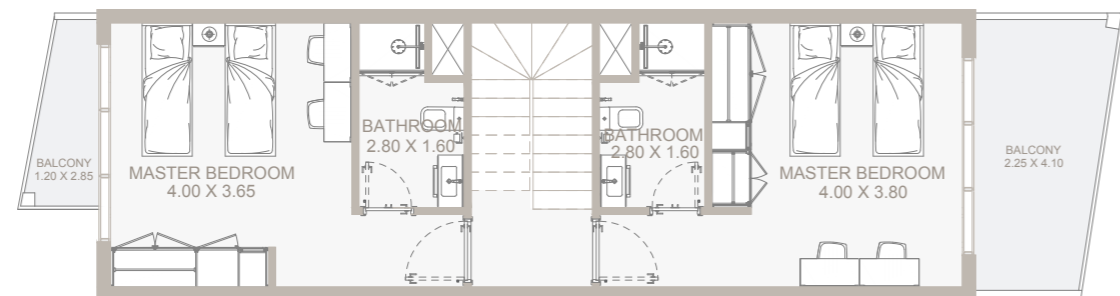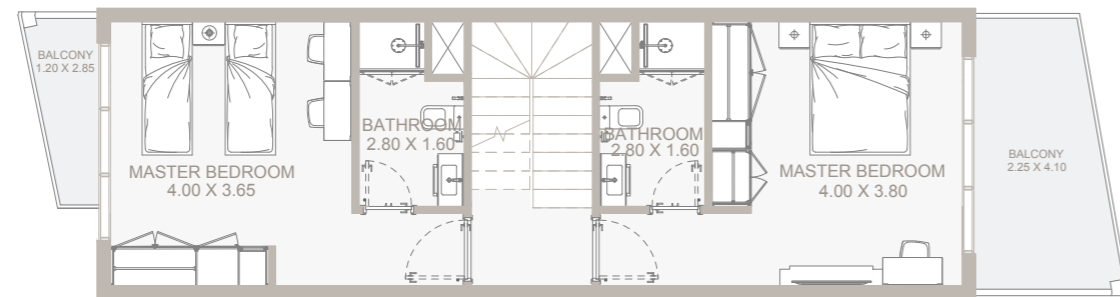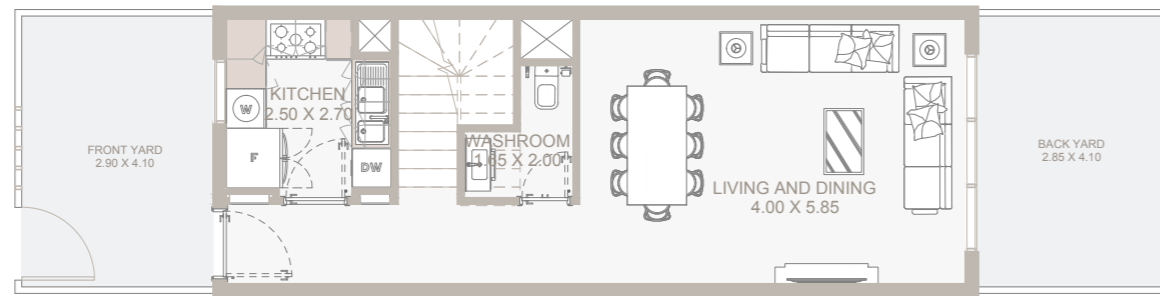

Ground Floor Plan

| | |
|---------------|-------------|
| Internal Area | 1,663 sq.ft |
| Outdoor Area | 430 sq.ft |
| Total Area | 2,093 sq.ft |

4B TOWNHOUSE TYPE - B

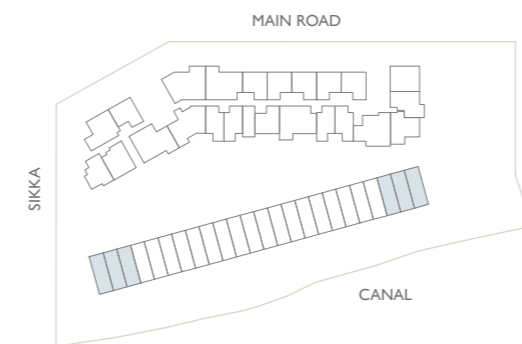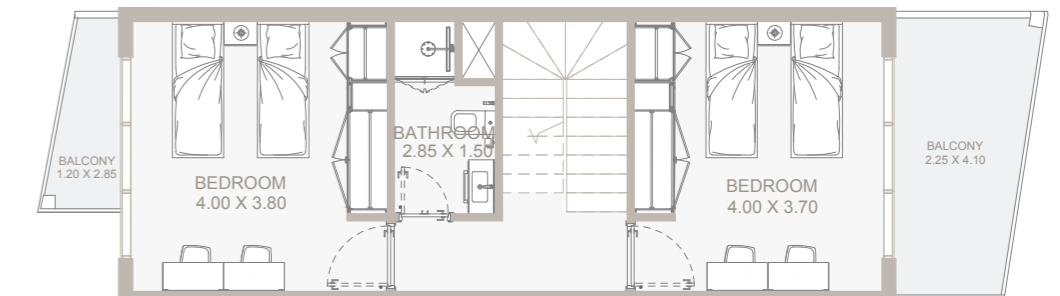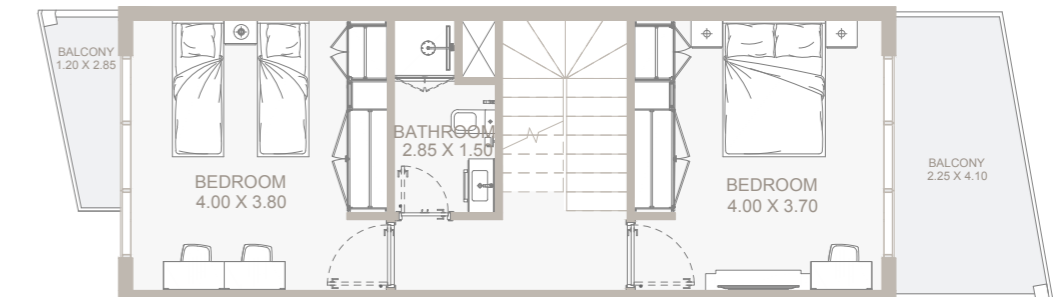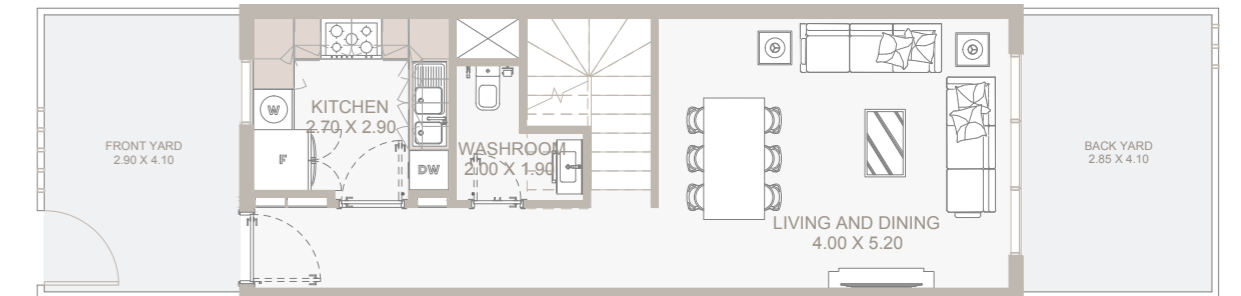

Ground Floor Plan

| | |
|---------------|----------------------|
| Internal Area | 1,515 sq.ft |
| Outdoor Area | 484 to 1,018 sq.ft |
| Total Area | 1,999 to 2,532 sq.ft |