
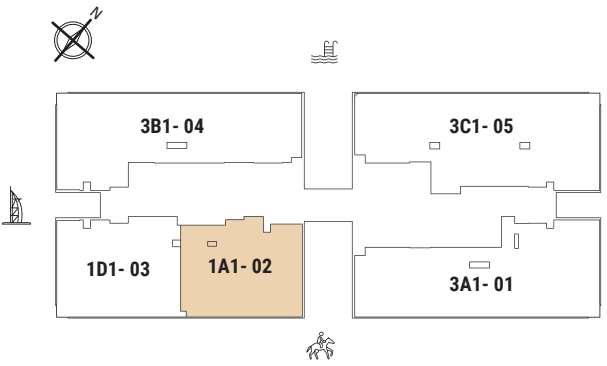


Total Apartment Area: 114.67 sq.m. | 1,234.30 sq.ft.

Drawings are provided by our consultants. All dimensions, features and amenities are approximate at time of printing. Actual size may vary from stated area. Drawings not to scale E & OE. The developer reserves the right to make revisions to the floor plans and any features, materials and dimensions mentioned without further notice.

ONE BEDROOM

Tower | Type A1 | Unit 02
Level 1 & 3


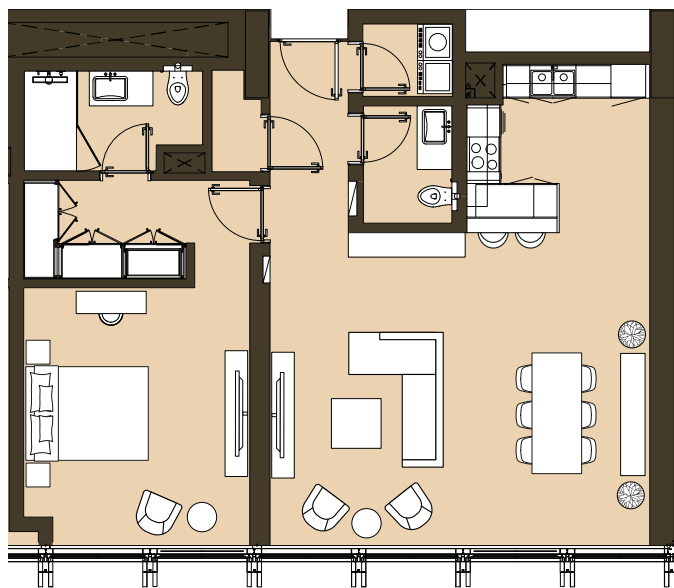



Godolphin View

Total Apartment Area: 97.05 - 97.15 sq.m. | 1,044.64 - 1,045.71 sq.ft.



ONE BEDROOM

Tower | Type A2 | Unit 02
Level 2

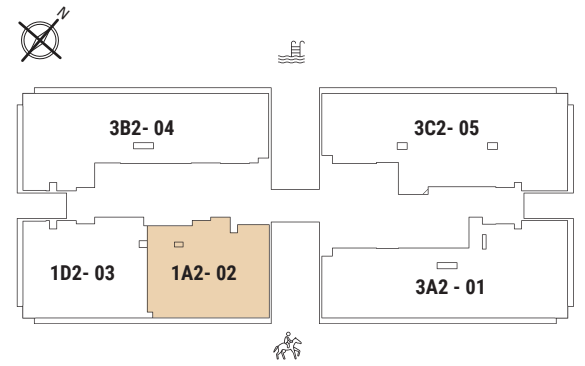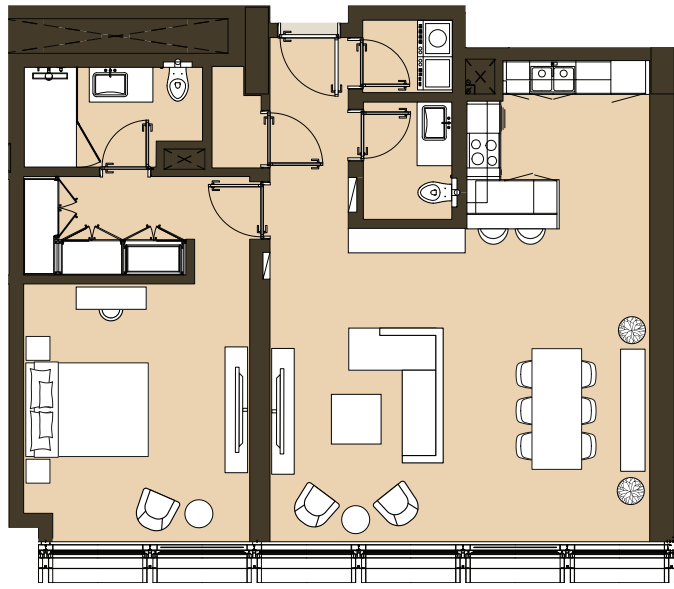

Godolphin View

Total Apartment Area: **97.15 sq.m.** | **1,045.71 sq.ft.**

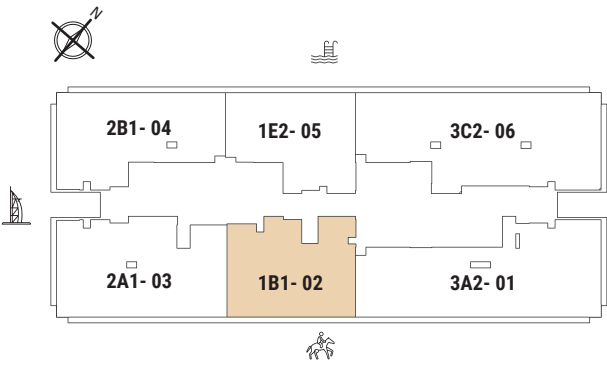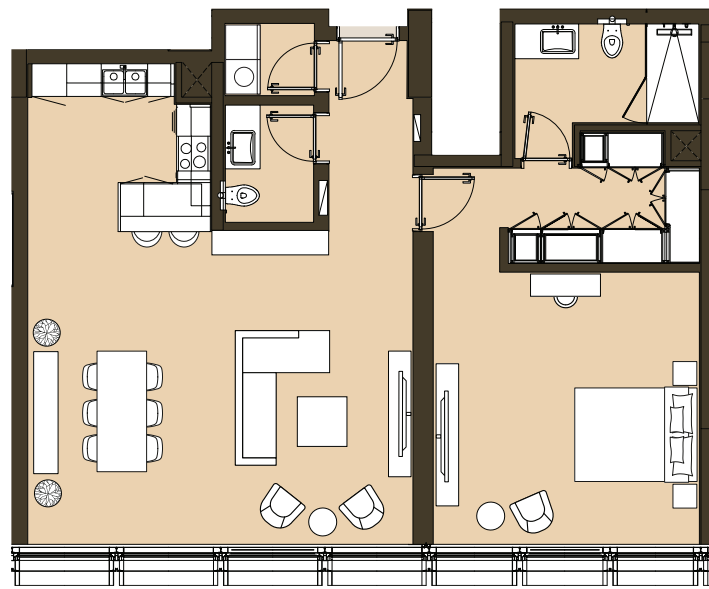



Godolphin View

Total Apartment Area: **102.77 sq.m.** | **1,106.21 sq.ft.**

ONE BEDROOM

Tower | Type B1 | Unit 02

Level 6,8,12,14,16,18

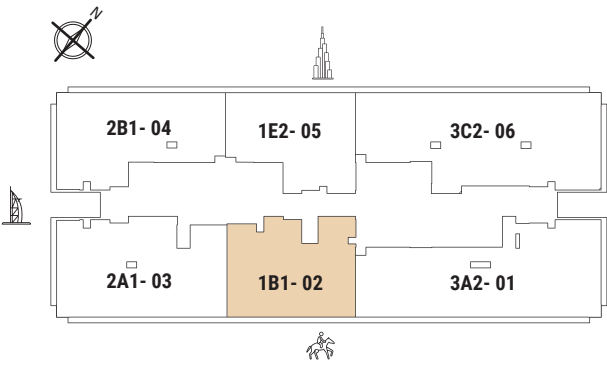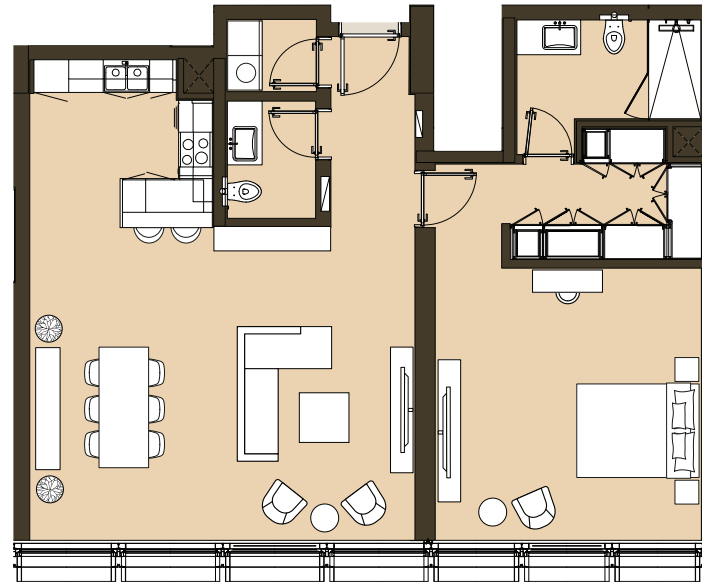


Godolphin View


Total Apartment Area: **102.77 - 102.91 sq.m.** | **1,106.21 - 1,107.71 sq.ft.**

ONE BEDROOM

Tower | Type B2 | Unit 02
Level 5,7,9,11,13,15,17,19


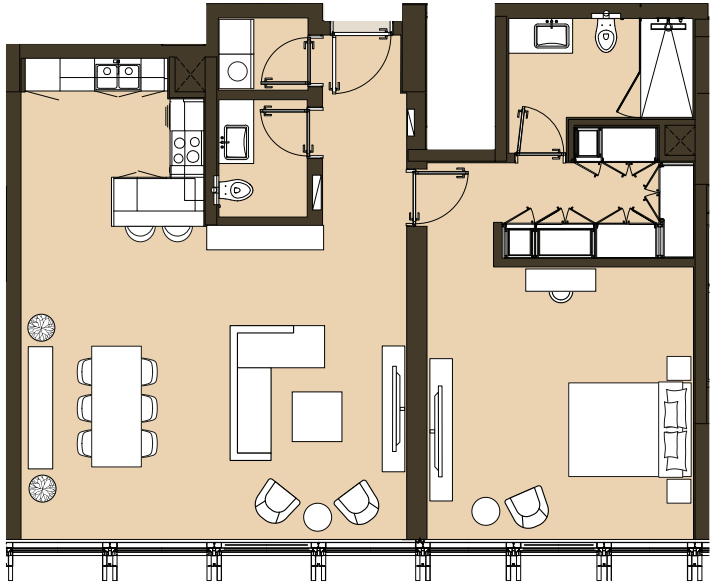


Godolphin View

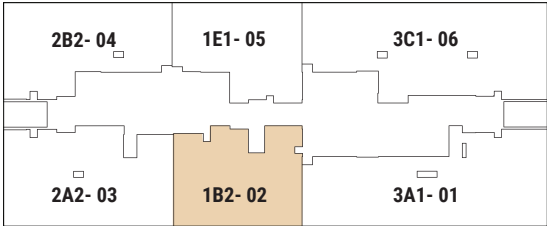

Total Apartment Area: **102.76 - 102.93 sq.m.** | **1,106.10 - 1,107.93 sq.ft.**



Drawings are provided by our consultants. All dimensions, features and amenities are approximate at time of printing. Actual size may vary from stated area. Drawings not to scale E & OE. The developer reserves the right to make revisions to the floor plans and any features, materials and dimensions mentioned without further notice.

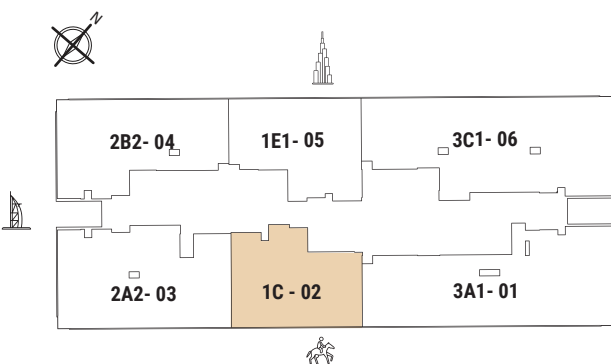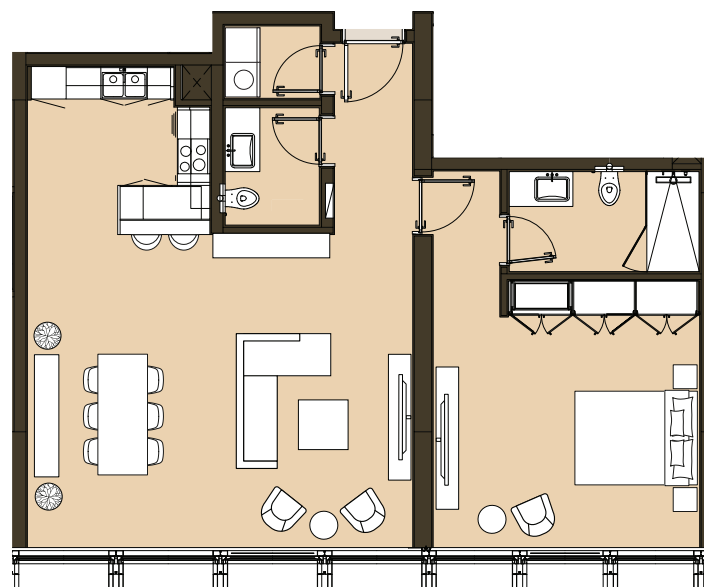

Godolphin View

Total Apartment Area: **94.58 sq.m.** | **1,018.05 sq.ft.**


ONE BEDROOM
Tower | Type D1 | Unit 03
Level 1

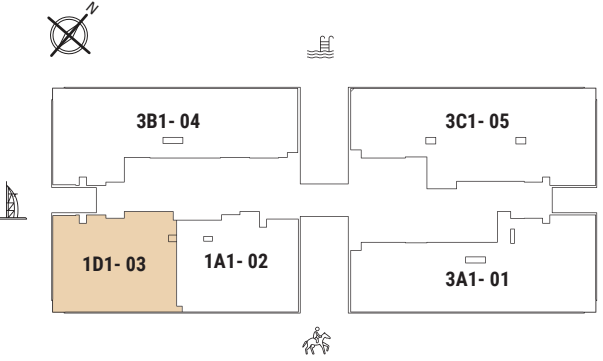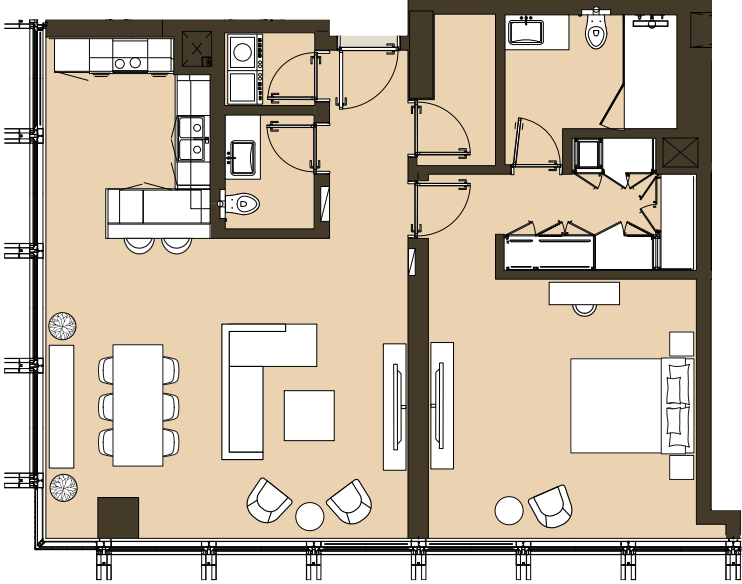

Total Apartment Area: **102.97 sq.m.** | **1,108.35 sq.ft.**

Drawings are provided by our consultants. All dimensions, features and amenities are approximate at time of printing. Actual size may vary from stated area. Drawings not to scale E & OE. The developer reserves the right to make revisions to the floor plans and any features, materials and dimensions mentioned without further notice.


ONE BEDROOM
Tower | Type D1 | Unit 03
Level 3

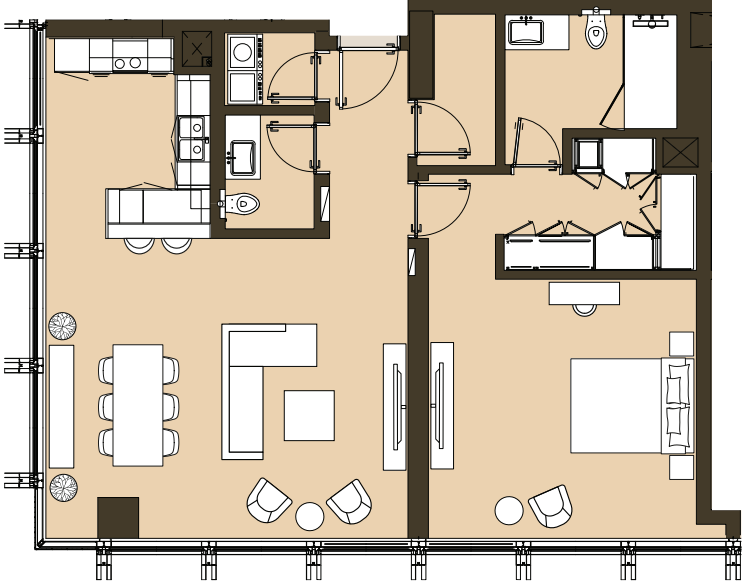

Burj Al Arab View





Godolphin View

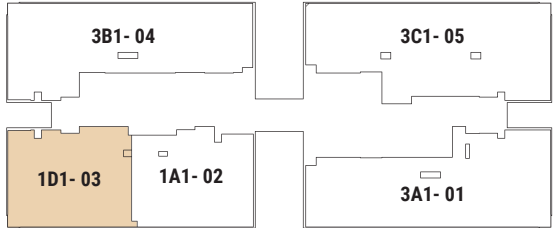

Total Apartment Area: **102.97 sq.m.** | **1,108.35 sq.ft.**



Drawings are provided by our consultants. All dimensions, features and amenities are approximate at time of printing. Actual size may vary from stated area. Drawings not to scale E & OE. The developer reserves the right to make revisions to the floor plans and any features, materials and dimensions mentioned without further notice.

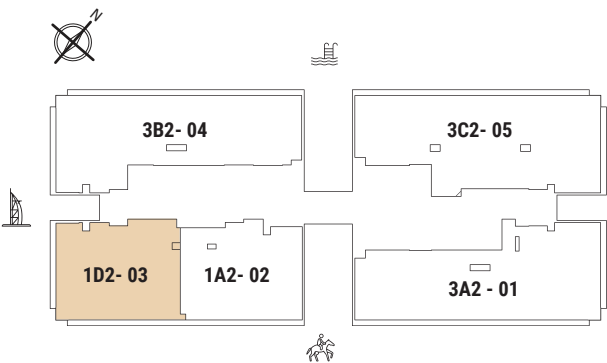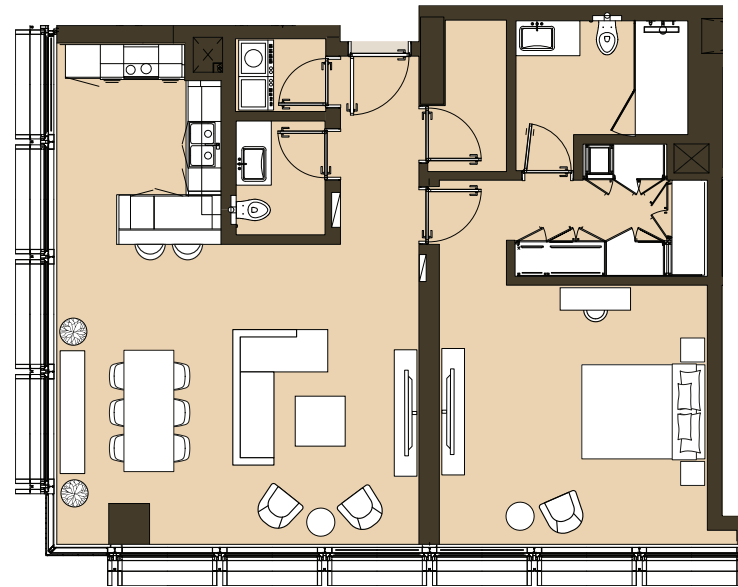

Total Apartment Area: 102.97 sq.m. | 1,108.35 sq.ft.

ONE BEDROOM

Tower | Type E1 | Unit 05
Level 5,7,9,10, 11, 13,15,17

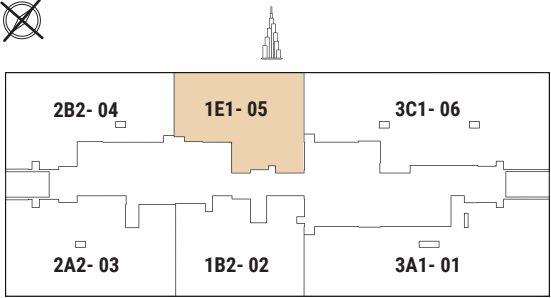
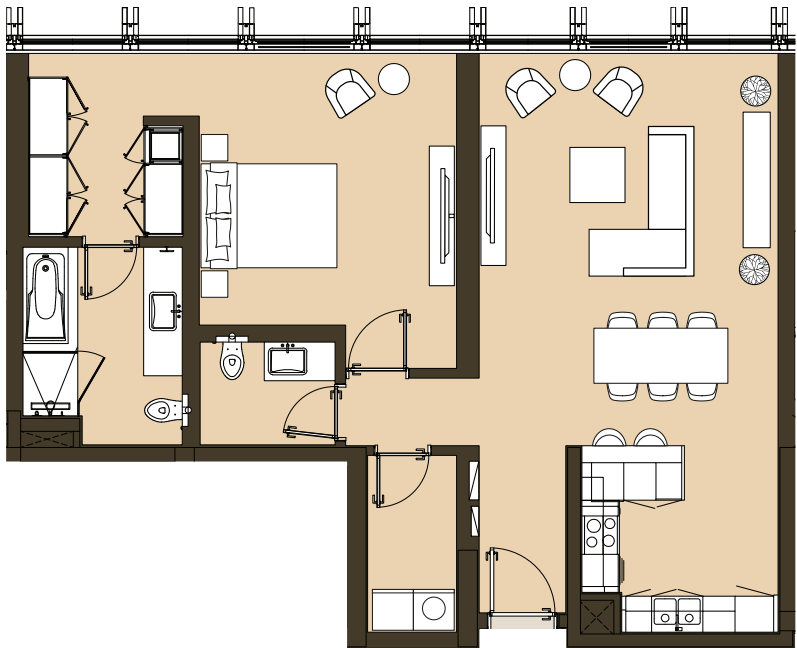


Total Apartment Area: **95.06 - 95.07 sq.m.** | **1,023.22 - 1,023.32 sq.ft.**

Drawings are provided by our consultants. All dimensions, features and amenities are approximate at time of printing. Actual size may vary from stated area. Drawings not to scale E & OE. The developer reserves the right to make revisions to the floor plans and any features, materials and dimensions mentioned without further notice.

ONE BEDROOM

Tower | Type E2 | Unit 05
Level 4

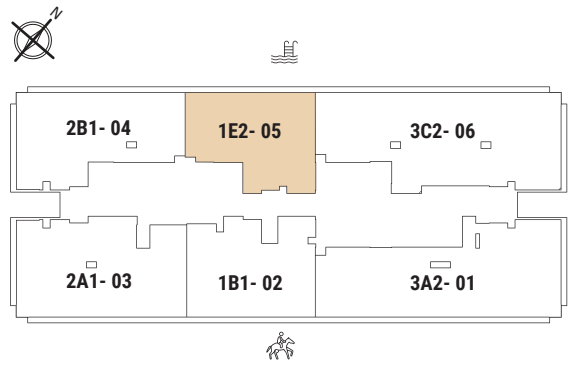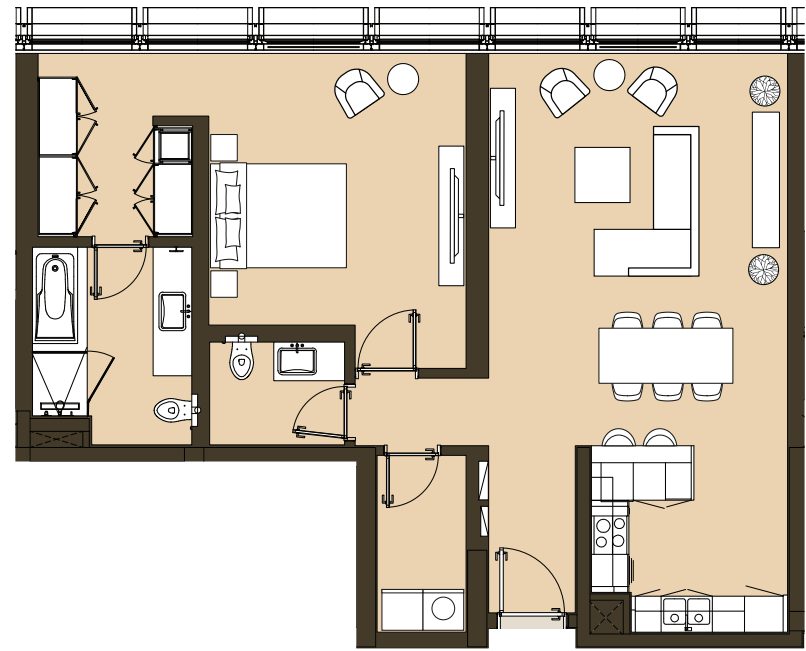


Total Apartment Area: **95.07 sq.m.** | **1,023.32 sq.ft.**

Drawings are provided by our consultants. All dimensions, features and amenities are approximate at time of printing. Actual size may vary from stated area. Drawings not to scale E & OE. The developer reserves the right to make revisions to the floor plans and any features, materials and dimensions mentioned without further notice.



ONE BEDROOM

Tower | Type E2 | Unit 05



Level 6,8,12,14,16,18

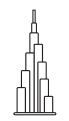

Burj Khalifa View

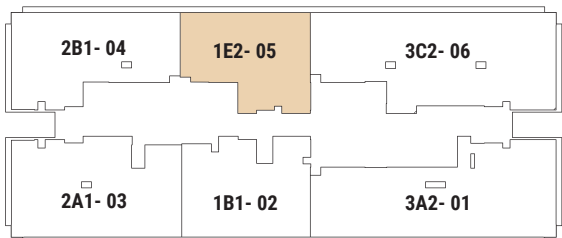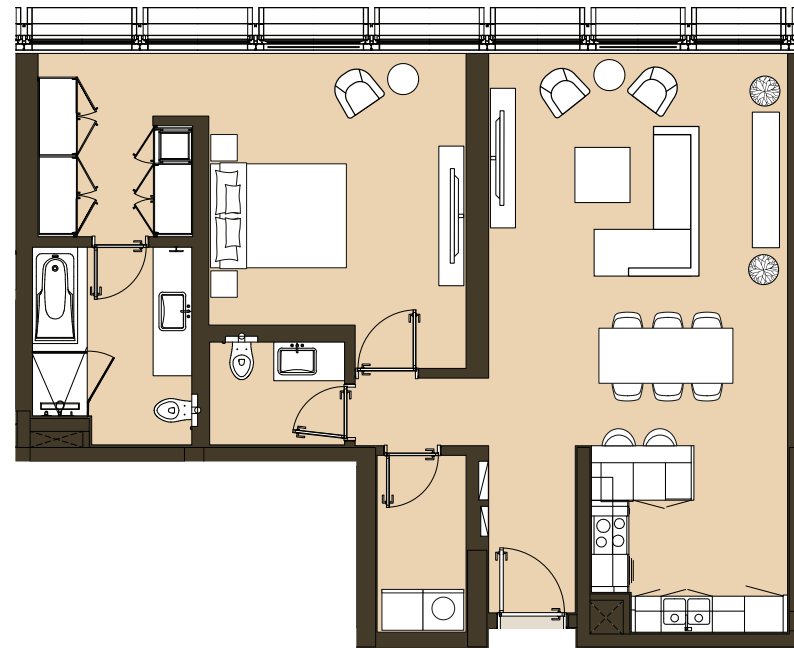


Total Apartment Area: **95.06 - 95.07 sq.m.** | **1,023.22 - 1,023.32 sq.ft.**

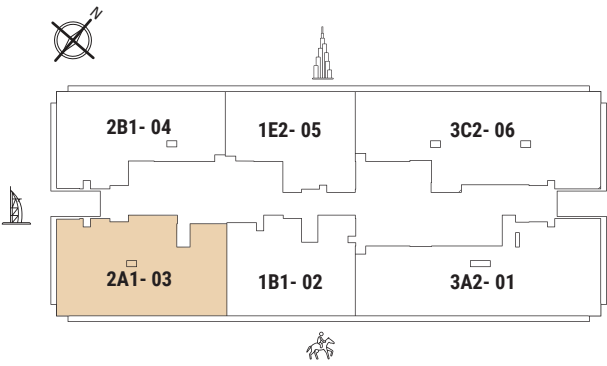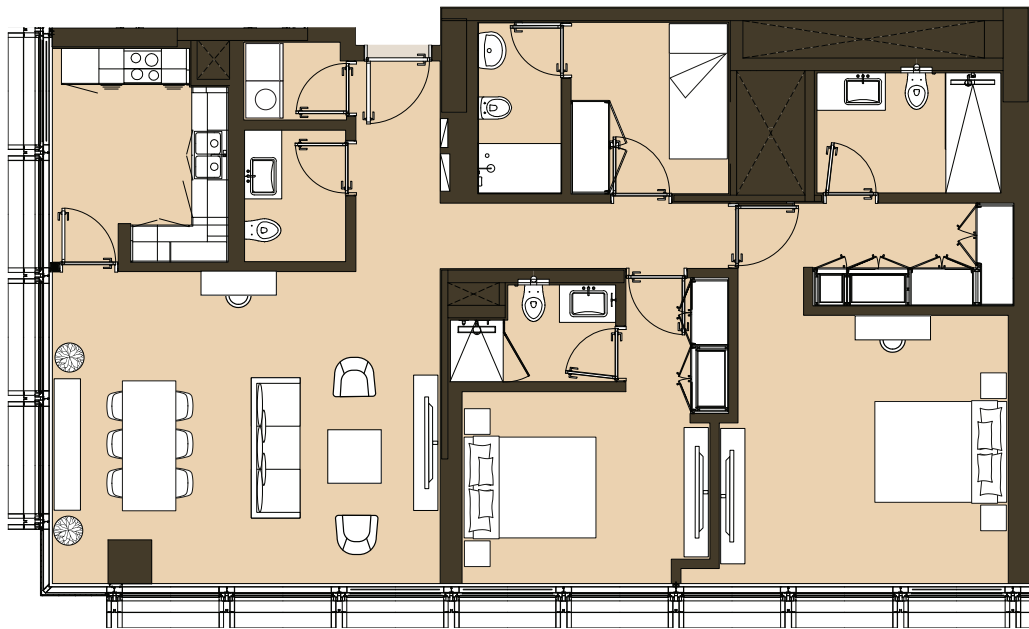


Total Apartment Area: 136.13 - 136.16 sq.m. | 1,465.29 - 1,465.61 sq.ft.

Drawings are provided by our consultants. All dimensions, features and amenities are approximate at time of printing. Actual size may vary from stated area. Drawings not to scale E & OE. The developer reserves the right to make revisions to the floor plans and any features, materials and dimensions mentioned without further notice.

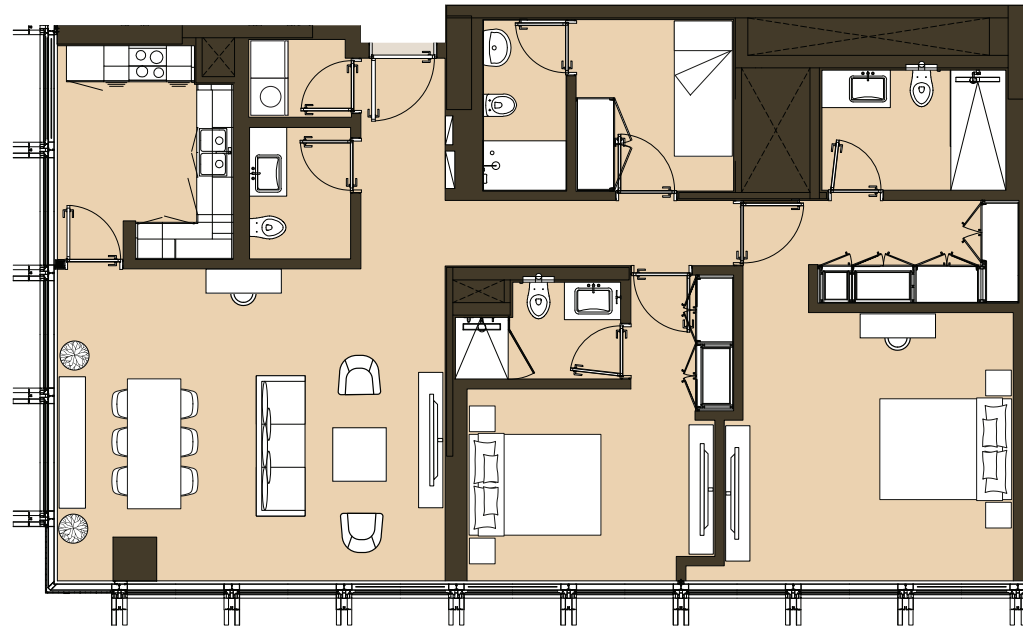



Godolphin View

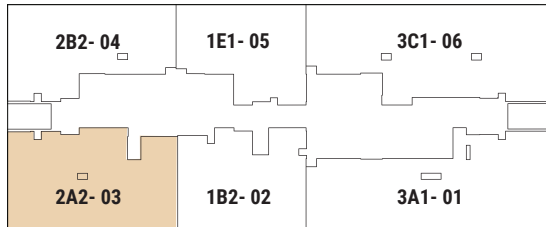



Total Apartment Area: 136.14 -136.16 sq.m. | 1,465.40 - 1,465.61 sq.ft.

TWO BEDROOM

Tower | Type B1 | Unit 04
Level 4,6,8

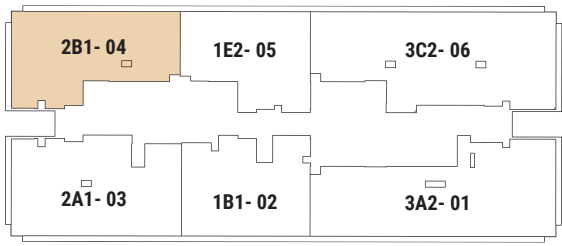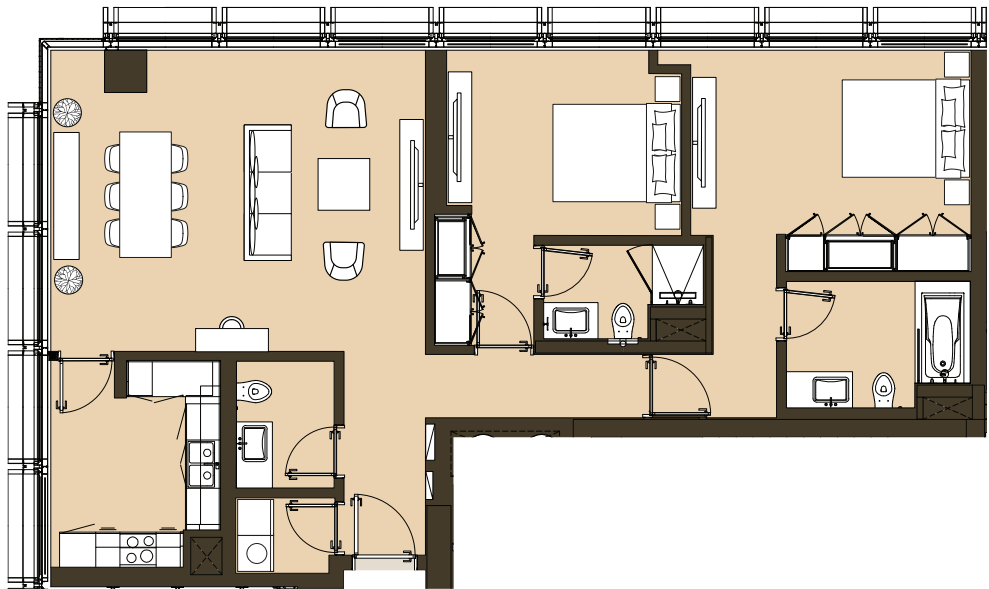

Total Apartment Area: **114.81 sq.m.** | **1,235.80 sq.ft.**

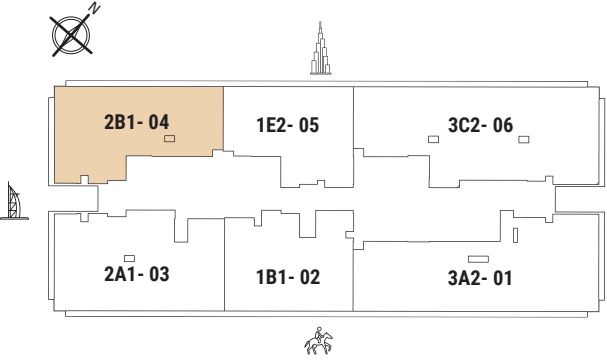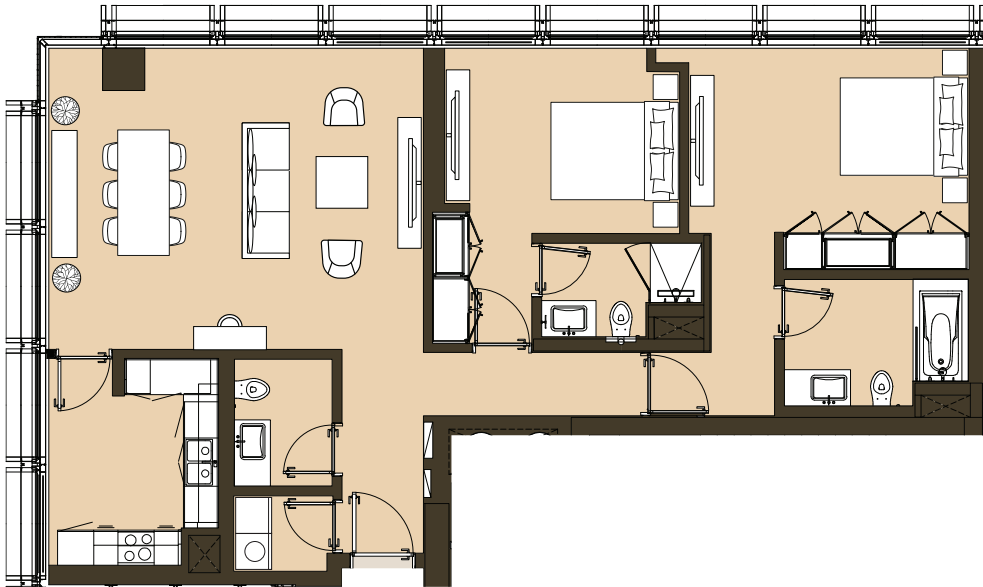


Total Apartment Area: 114.7 sq.m. | 1,234.62 sq.ft.

Drawings are provided by our consultants. All dimensions, features and amenities are approximate at time of printing. Actual size may vary from stated area. Drawings not to scale E & OE. The developer reserves the right to make revisions to the floor plans and any features, materials and dimensions mentioned without further notice.


TWO BEDROOM

Tower | Type B2 | Unit 04

Level 5,7,9,10,11,13,15,17

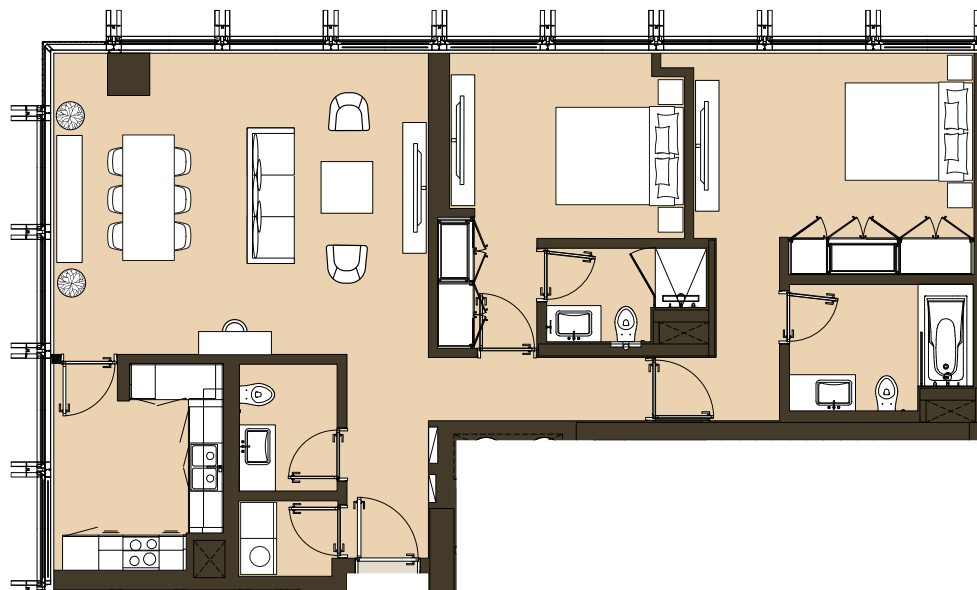


Burj Al Arab View

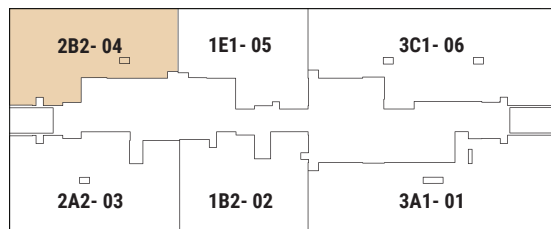


Total Apartment Area: **114.7 - 114.81 sq.m.** | **1,234.62 - 1,235.80 sq.ft.**

THREE BEDROOM

Tower | Type A1 | Unit 01
Level 1 & 3

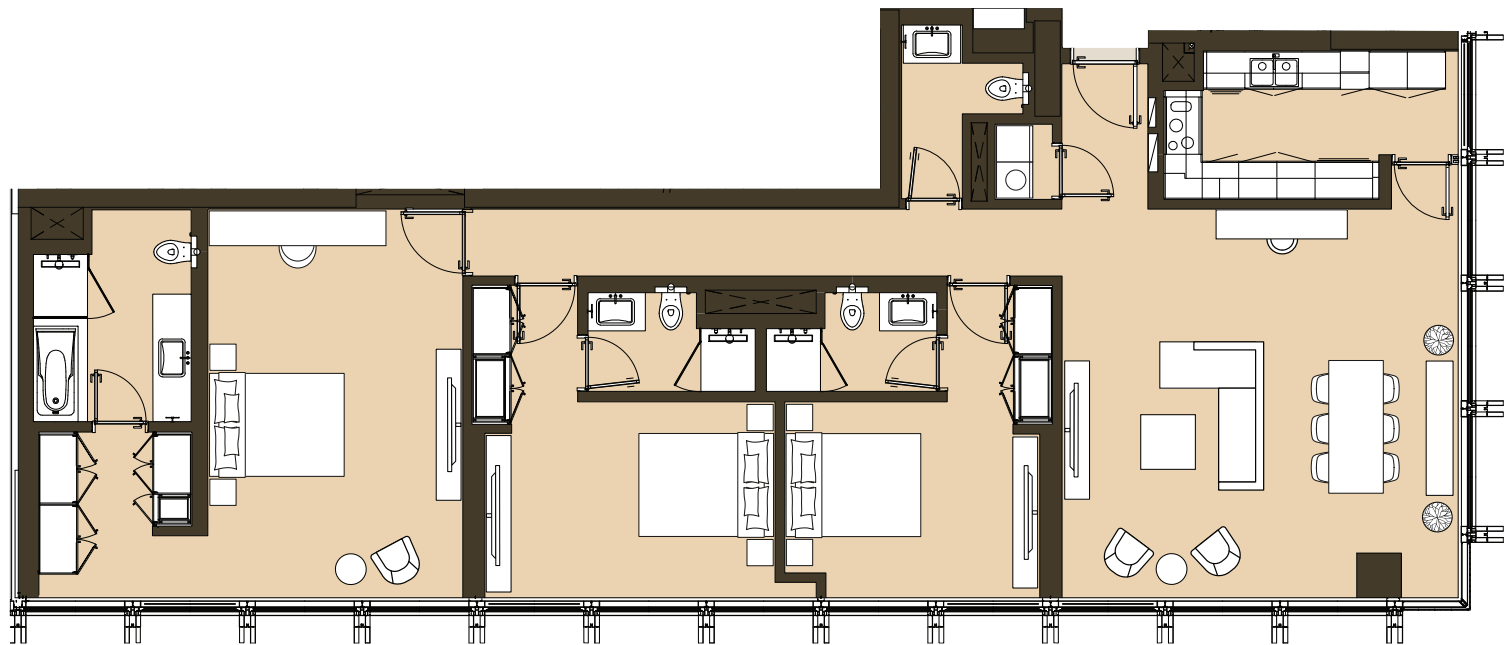

Godolphin View

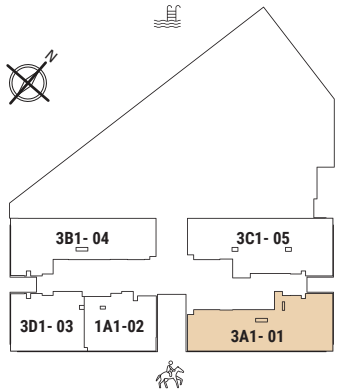


Total Apartment Area: **165.88 sq.m.** | **1,785.52 sq.ft.**


Drawings are provided by our consultants. All dimensions, features and amenities are approximate at time of printing. Actual size may vary from stated area. Drawings not to scale E & OE. The developer reserves the right to make revisions to the floor plans and any features, materials and dimensions mentioned without further notice.

THREE BEDROOM

Tower | Type A1 | Unit 01
Level 5,7,9,10,11,13,15,17,19

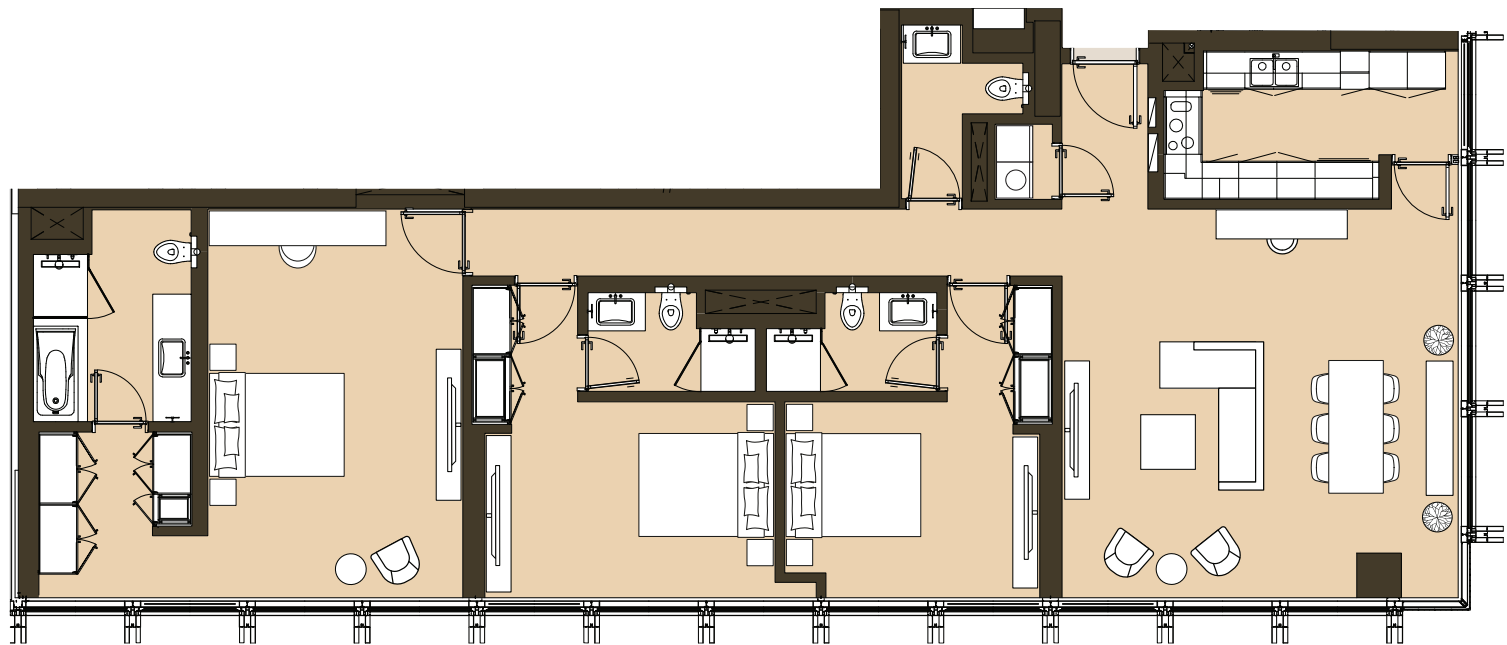

Godolphin View

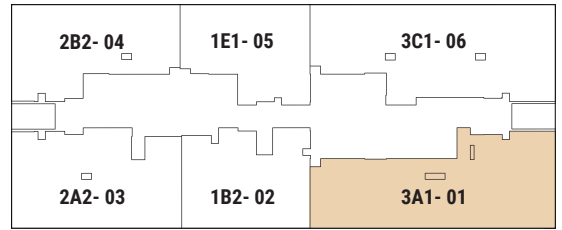


Total Apartment Area: **165.83 - 165.88 sq.m.** | **1,784.98 - 1,785.52 sq.ft.**

Drawings are provided by our consultants. All dimensions, features and amenities are approximate at time of printing. Actual size may vary from stated area. Drawings not to scale E & OE. The developer reserves the right to make revisions to the floor plans and any features, materials and dimensions mentioned without further notice.


THREE BEDROOM

Tower | Type A2 | Unit 01

Level 2,4,6,8,12,14,16,18

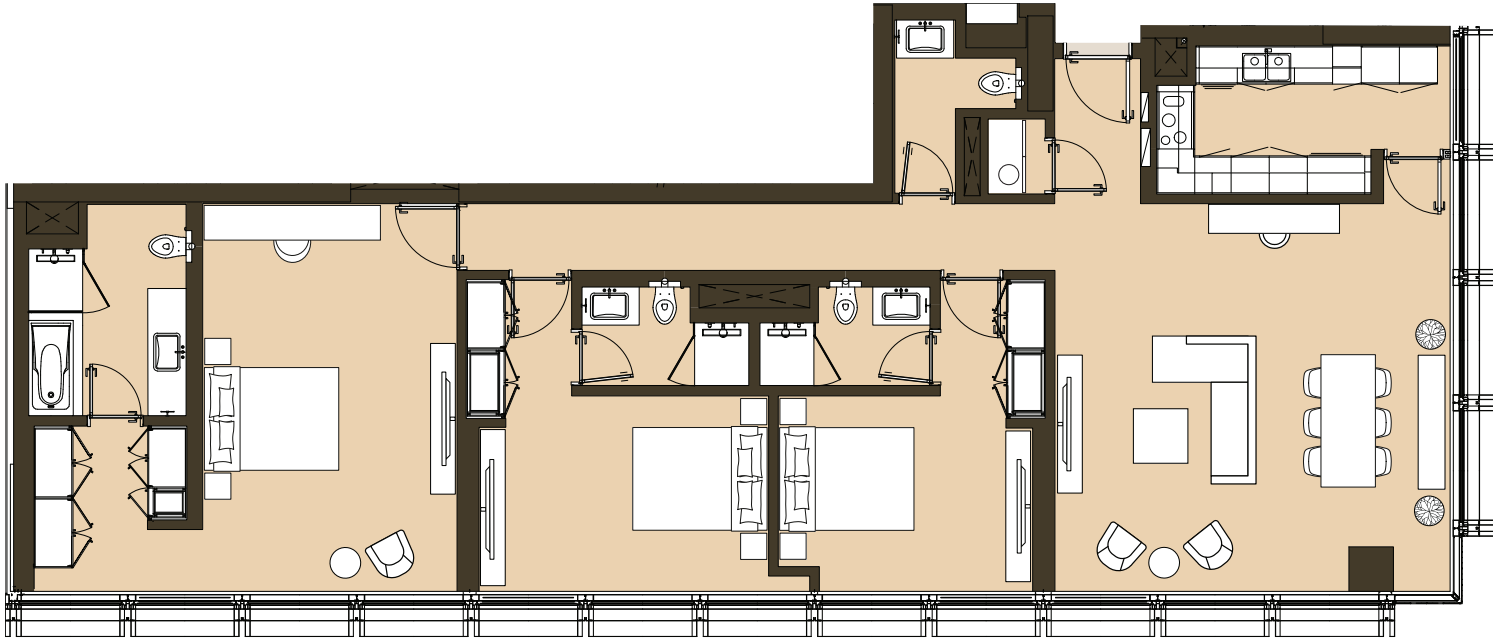

Godolphin View

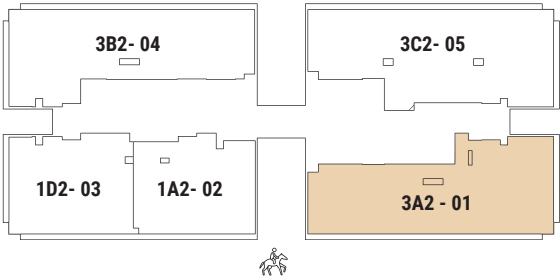



Total Apartment Area: **165.88 sq.m.** | **1,785.52 sq.ft.**

Drawings are provided by our consultants. All dimensions, features and amenities are approximate at time of printing. Actual size may vary from stated area. Drawings not to scale E & OE. The developer reserves the right to make revisions to the floor plans and any features, materials and dimensions mentioned without further notice.

THREE BEDROOM

Tower | Type B1 | Unit 04
Level 1


Pool View

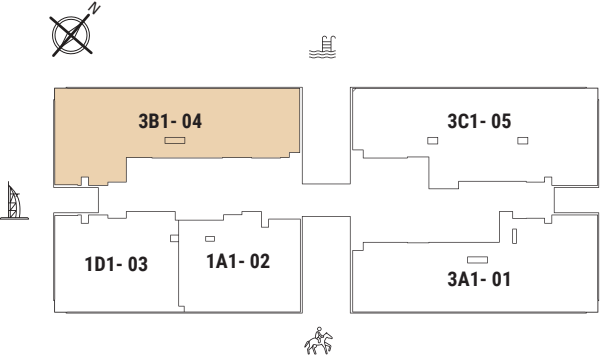
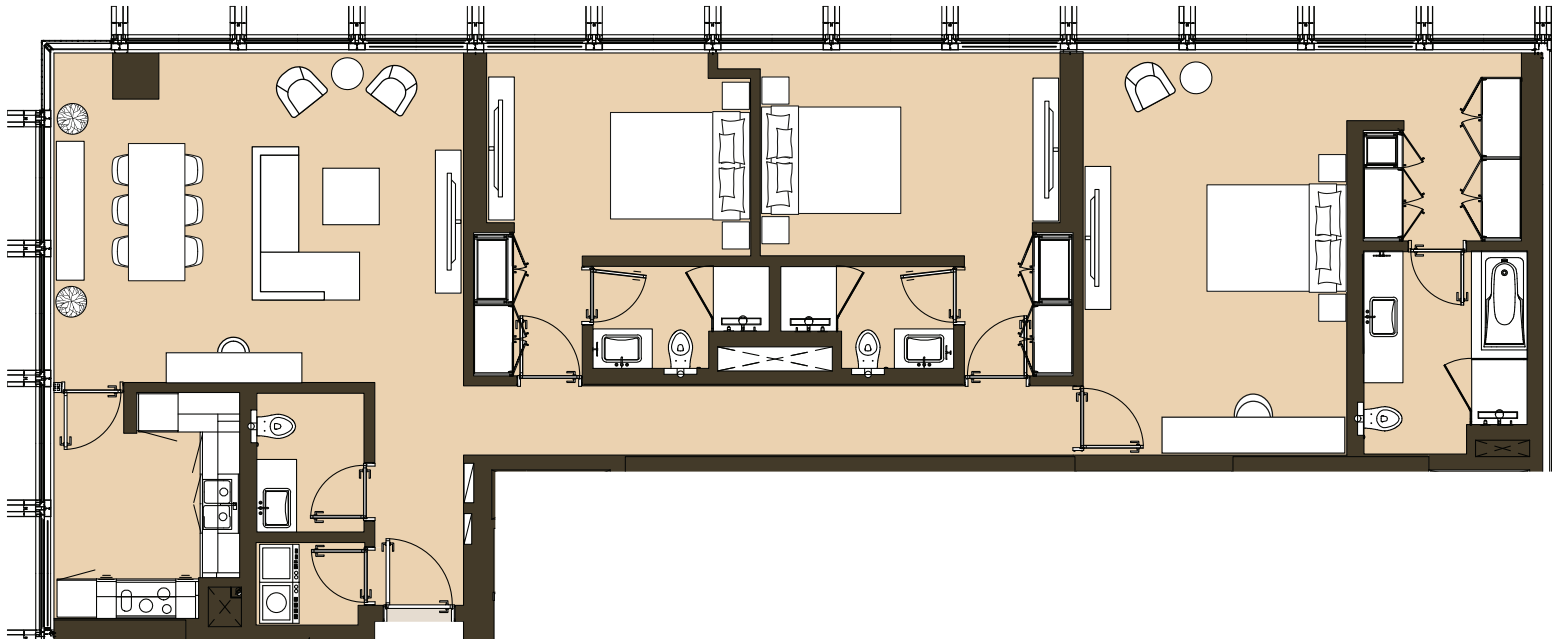


Total Apartment Area: **160.03 sq.m.** | **1,722.55 sq.ft.**

Drawings are provided by our consultants. All dimensions, features and amenities are approximate at time of printing. Actual size may vary from stated area. Drawings not to scale E & OE. The developer reserves the right to make revisions to the floor plans and any features, materials and dimensions mentioned without further notice.

THREE BEDROOM

Tower | Type B1 | Unit 04
Level 3

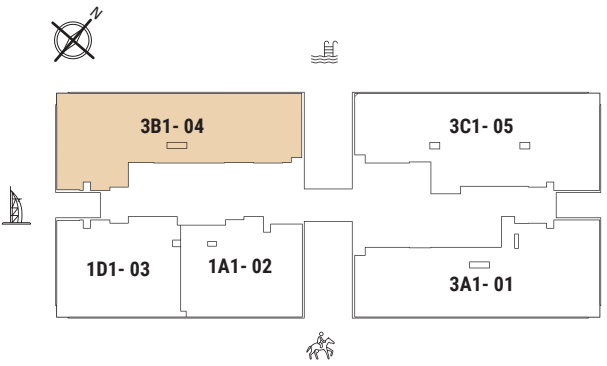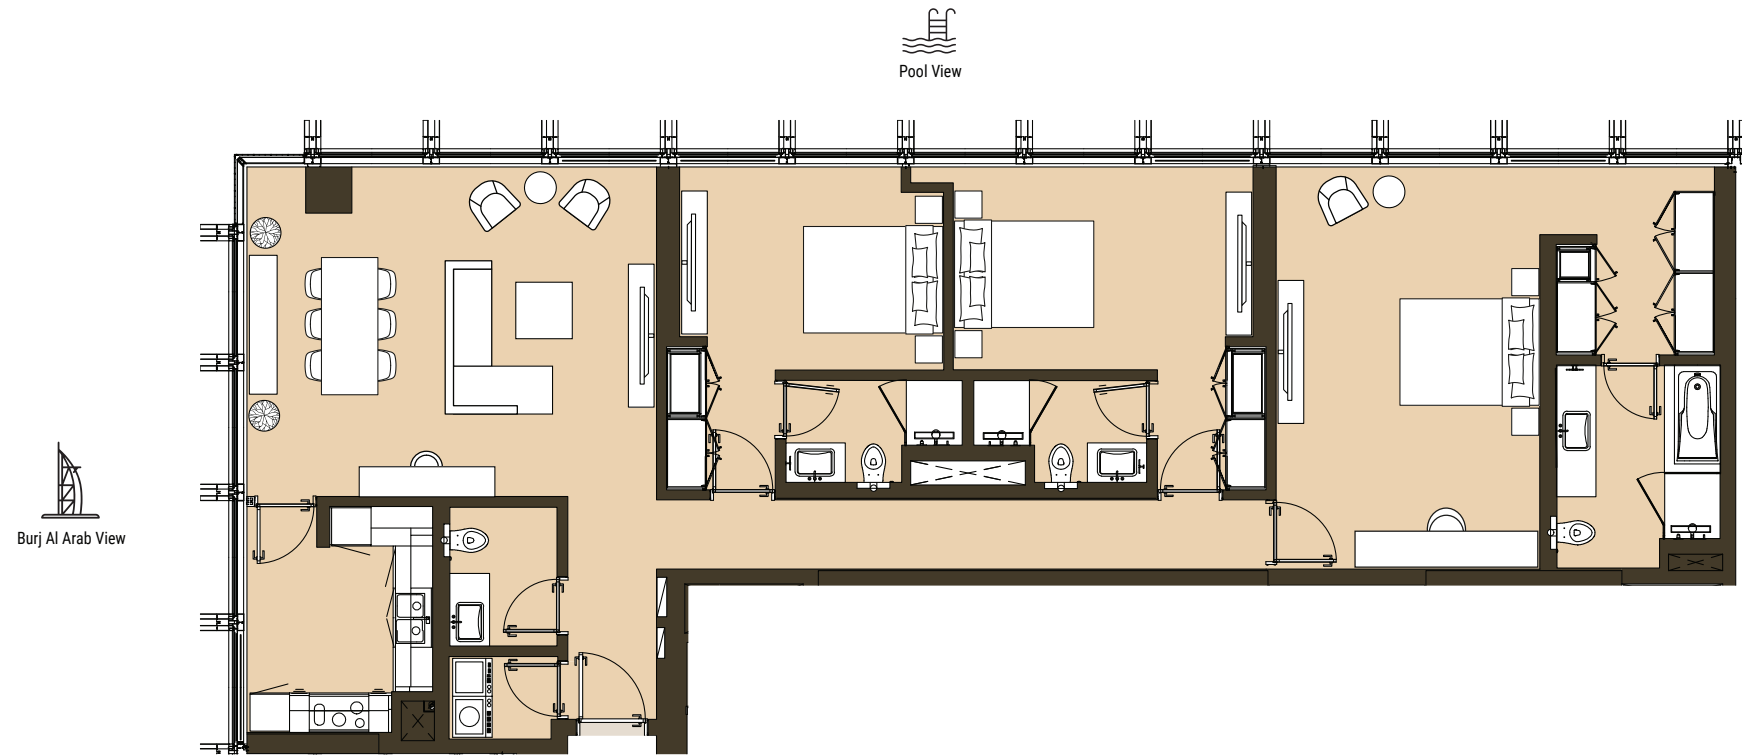



Total Apartment Area: **160.03 sq.m.** | **1,722.55 sq.ft.**

Drawings are provided by our consultants. All dimensions, features and amenities are approximate at time of printing. Actual size may vary from stated area. Drawings not to scale E & OE. The developer reserves the right to make revisions to the floor plans and any features, materials and dimensions mentioned without further notice.

THREE BEDROOM

Tower | Type B2 | Unit 04
Level 2


Pool View

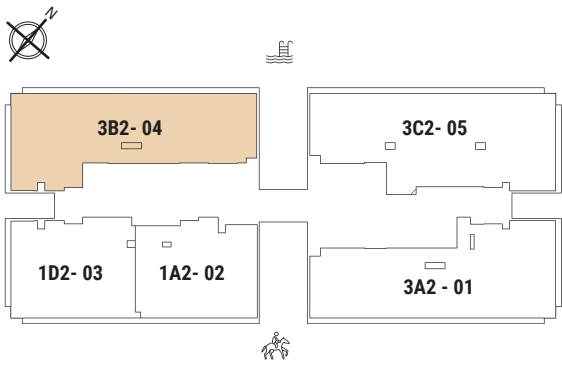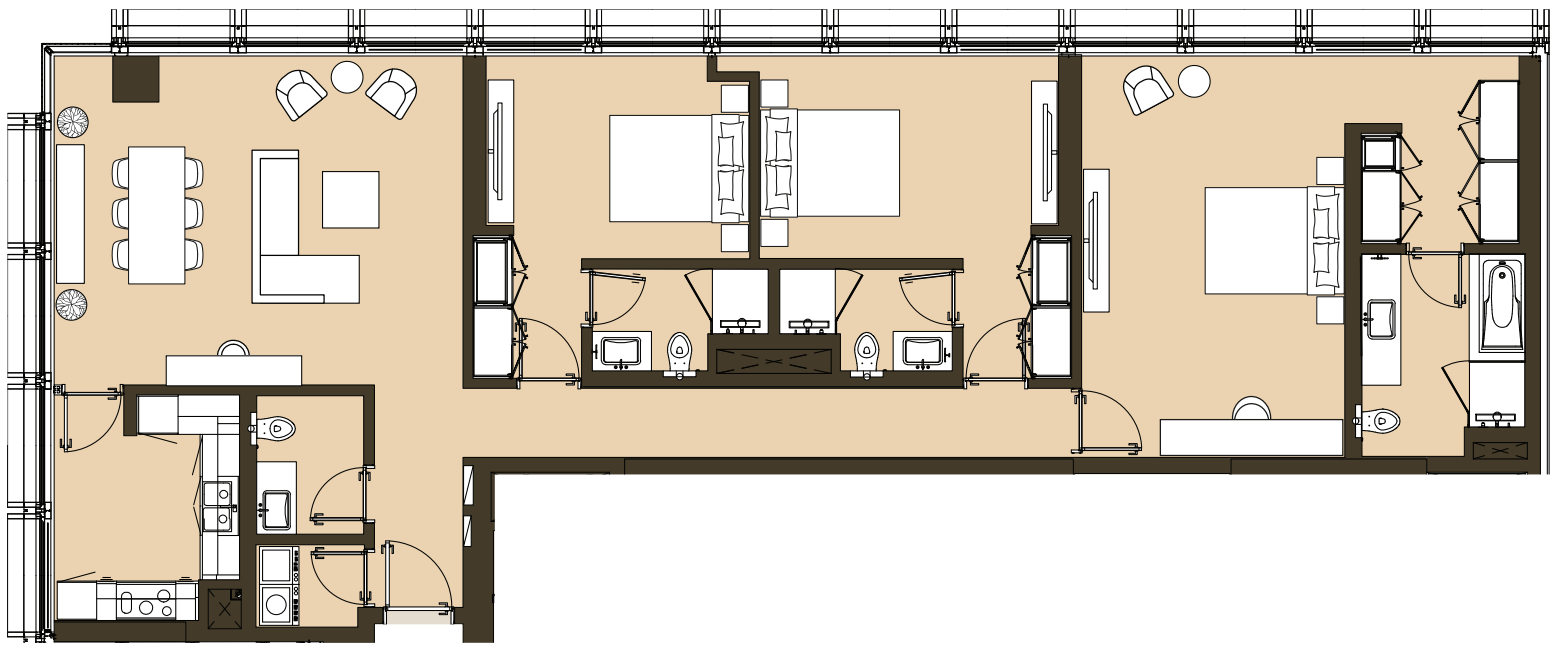



Total Apartment Area: **160.03 sq.m. | 1,722.55 sq.ft.**

Drawings are provided by our consultants. All dimensions, features and amenities are approximate at time of printing. Actual size may vary from stated area. Drawings not to scale E & OE. The developer reserves the right to make revisions to the floor plans and any features, materials and dimensions mentioned without further notice.

THREE BEDROOM

Tower | Type C1 | Unit 05
Level 1 & 3


Pool View

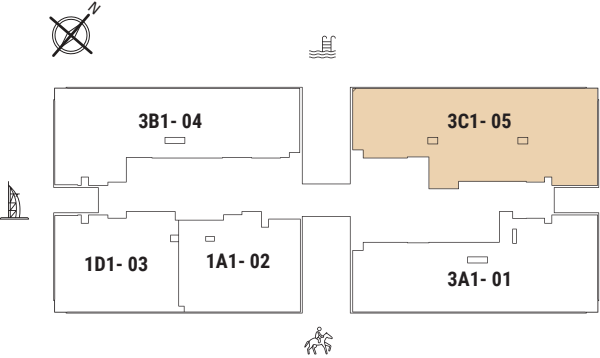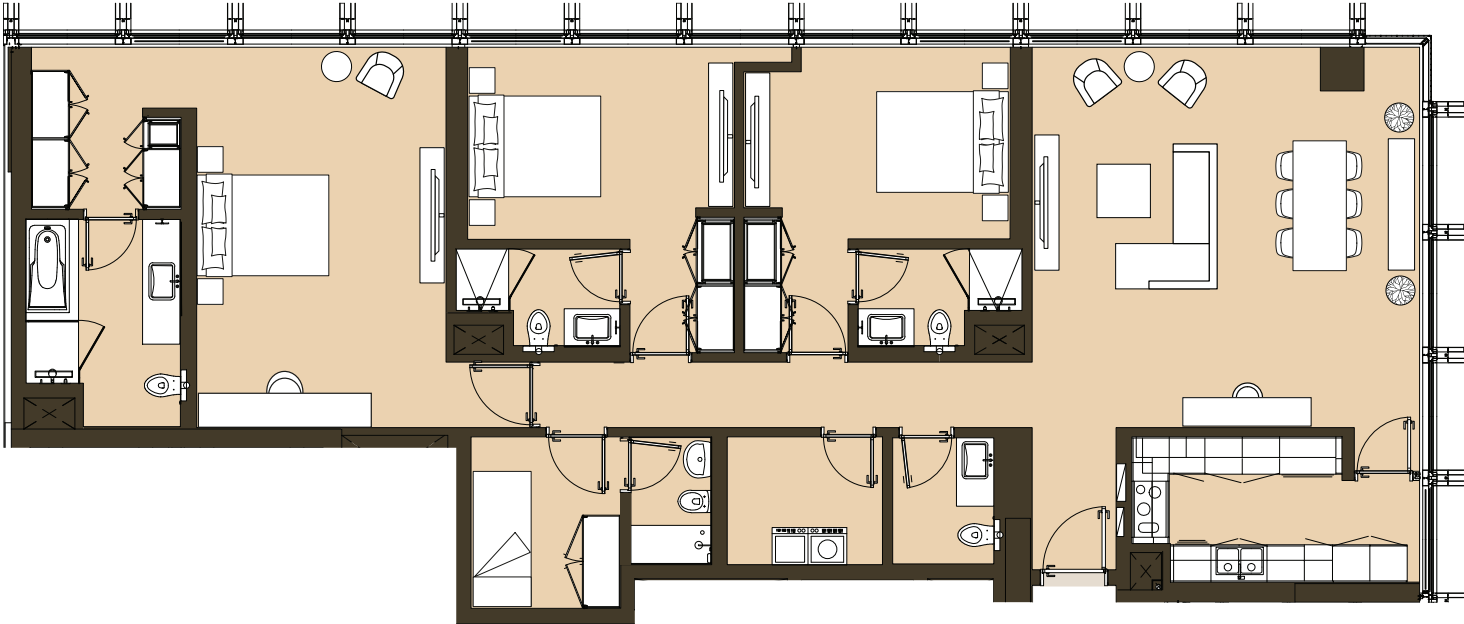



Total Apartment Area: **181.18 sq.m.** | **1,950.20 sq.ft.**

Drawings are provided by our consultants. All dimensions, features and amenities are approximate at time of printing. Actual size may vary from stated area. Drawings not to scale E & OE. The developer reserves the right to make revisions to the floor plans and any features, materials and dimensions mentioned without further notice.

THREE BEDROOM

Tower | Type C1 | Unit 06

Level 5,7,9,10,11,13,15,17

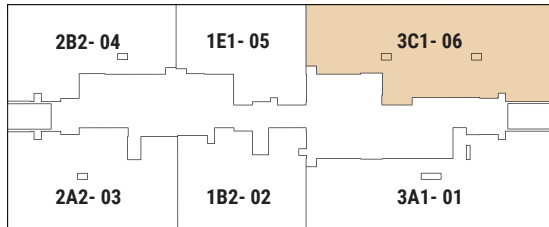
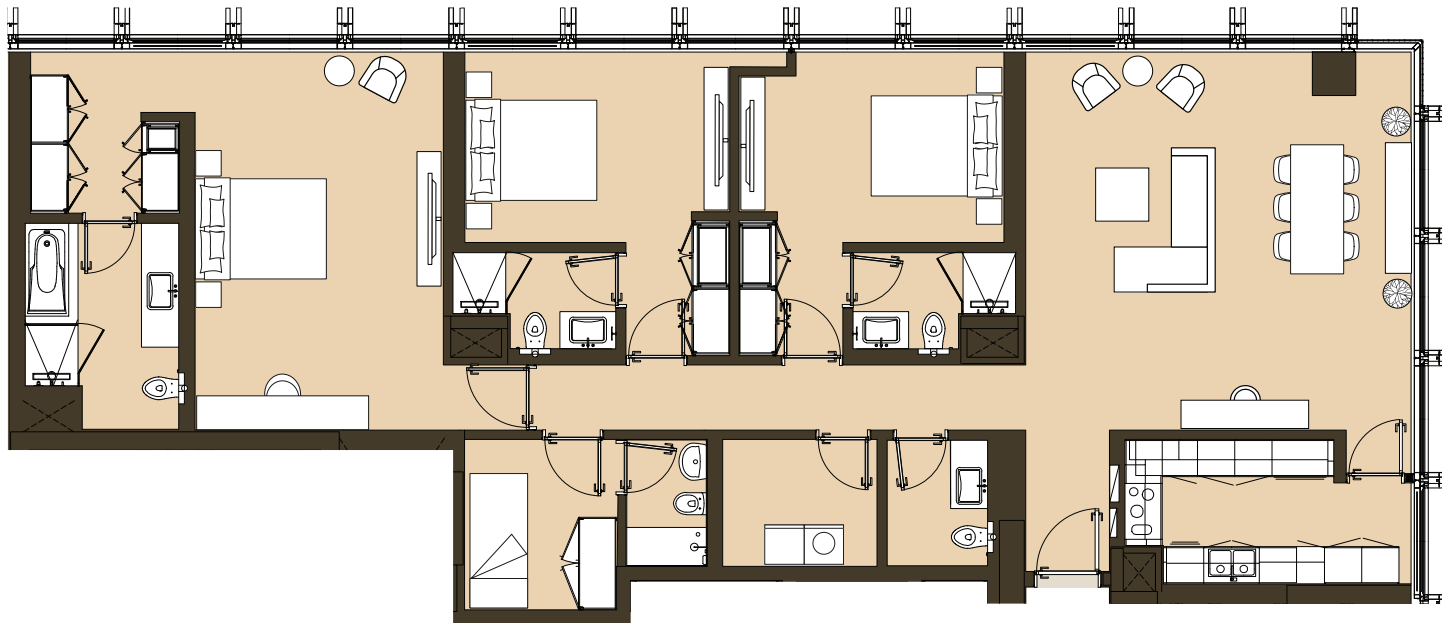


Total Apartment Area: 181.21 - 181.22 sq.m. | 1,950.53 - 1,950.63 sq.ft.

THREE BEDROOM

Tower | Type C2 | Unit 05

Level 2

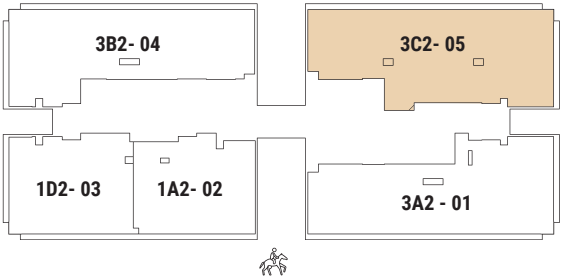
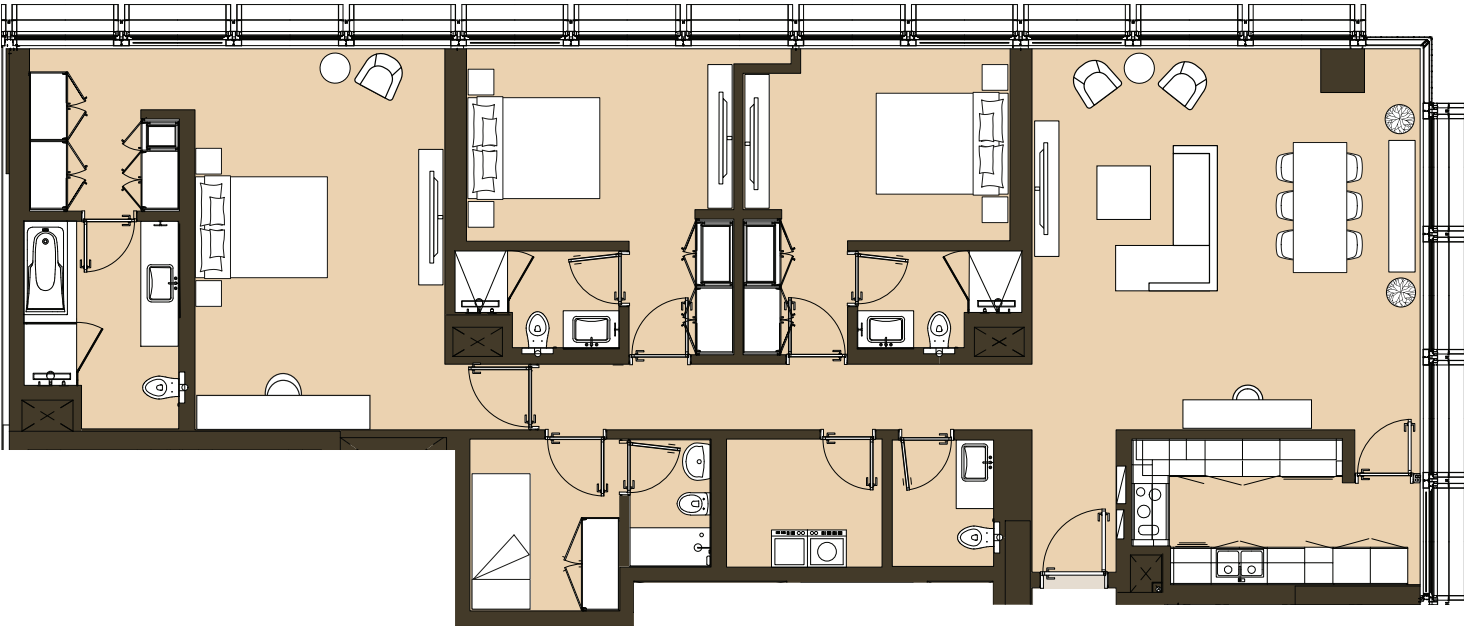


Total Apartment Area: **181.18 sq.m.** | **1,950.20 sq.ft.**

Drawings are provided by our consultants. All dimensions, features and amenities are approximate at time of printing. Actual size may vary from stated area. Drawings not to scale E & OE. The developer reserves the right to make revisions to the floor plans and any features, materials and dimensions mentioned without further notice.

THREE BEDROOM

Tower | Type C2 | Unit 06
Level 4

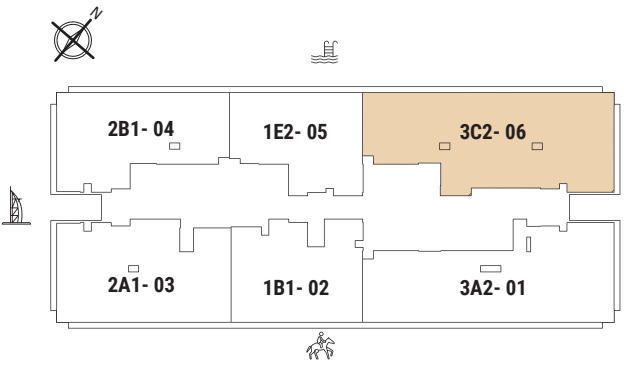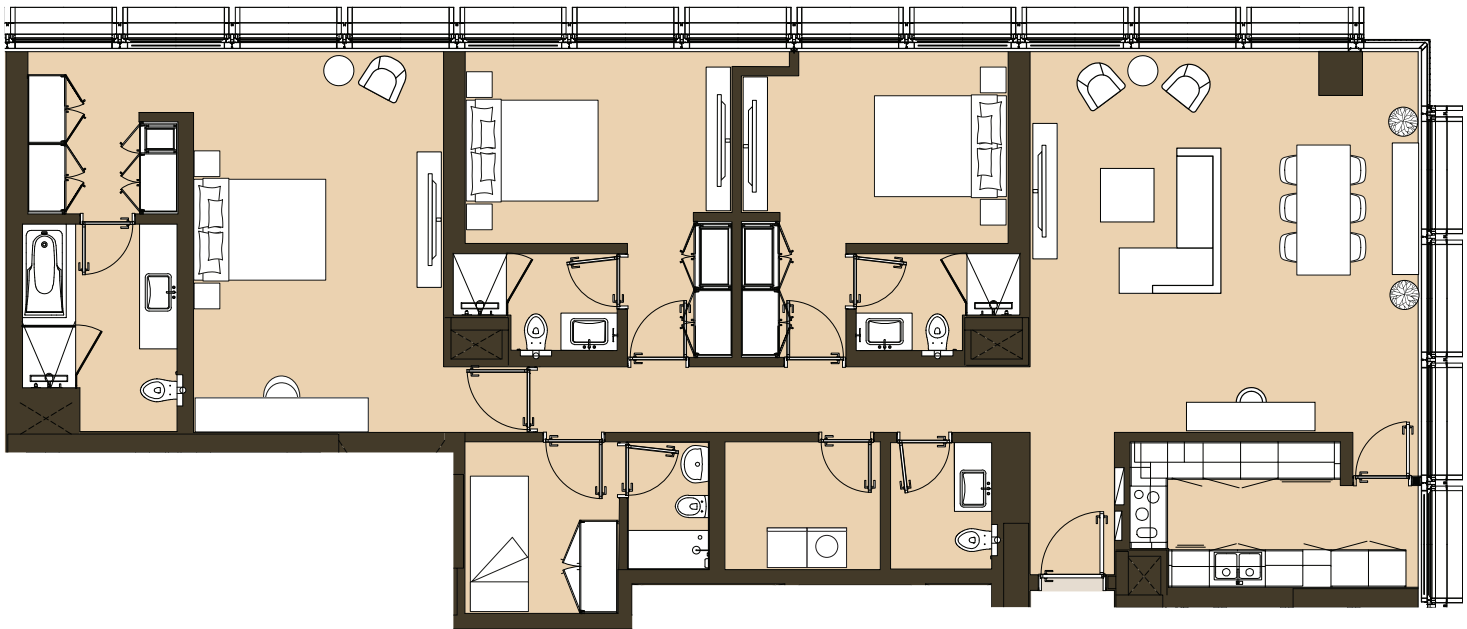



Total Apartment Area: **181.22 sq.m.** | **1,950.63 sq.ft.**

Drawings are provided by our consultants. All dimensions, features and amenities are approximate at time of printing. Actual size may vary from stated area. Drawings not to scale E & OE. The developer reserves the right to make revisions to the floor plans and any features, materials and dimensions mentioned without further notice.

THREE BEDROOM



Tower | Type C2 | Unit 06

Level 6,8,12,14,16,18

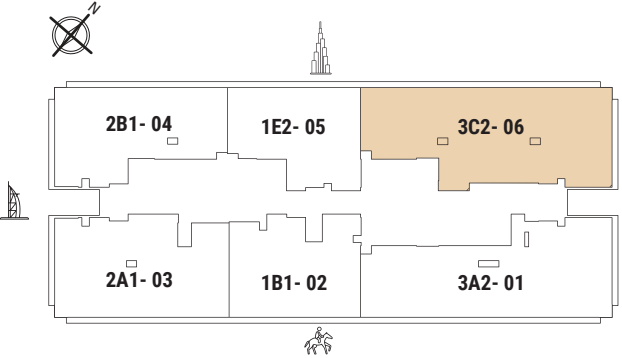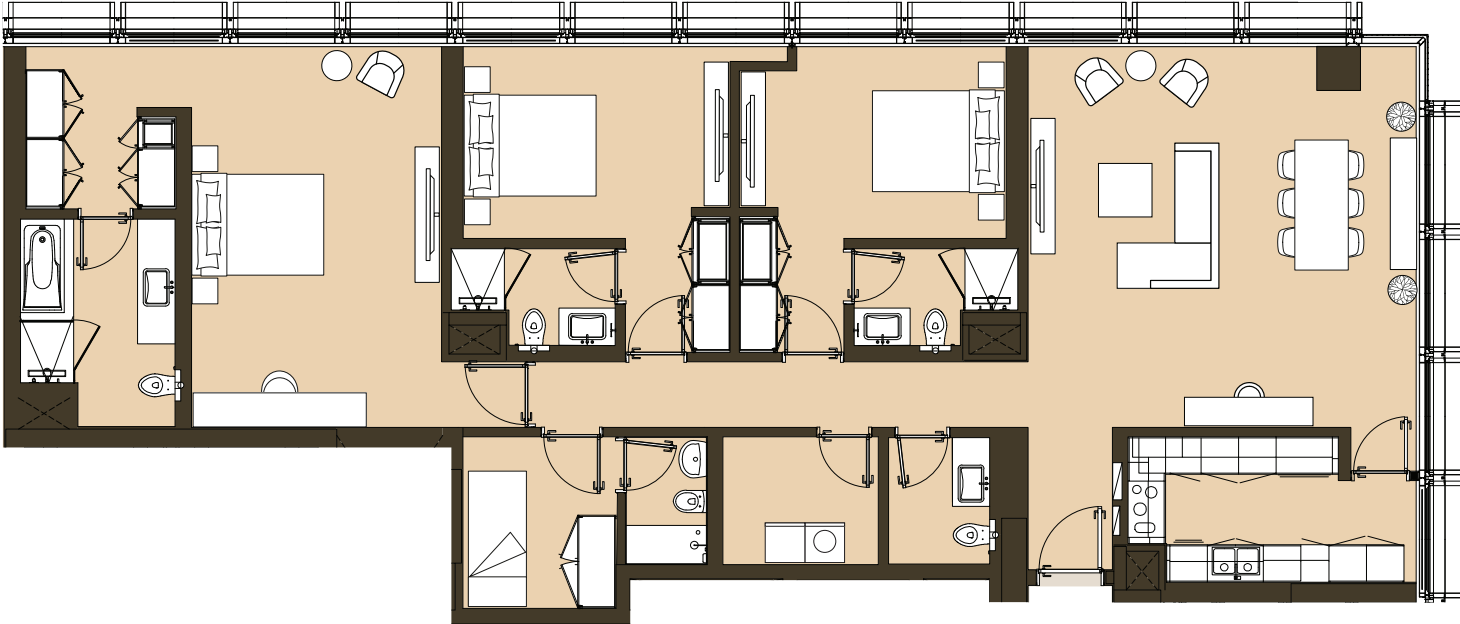

Total Apartment Area: 181.22 sq.m. | 1,950.63 sq.ft.

Drawings are provided by our consultants. All dimensions, features and amenities are approximate at time of printing. Actual size may vary from stated area. Drawings not to scale E & OE. The developer reserves the right to make revisions to the floor plans and any features, materials and dimensions mentioned without further notice.

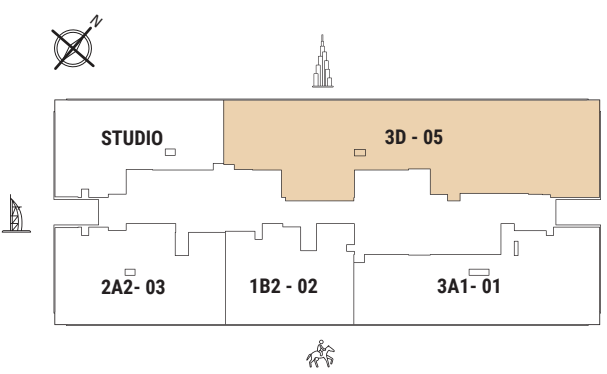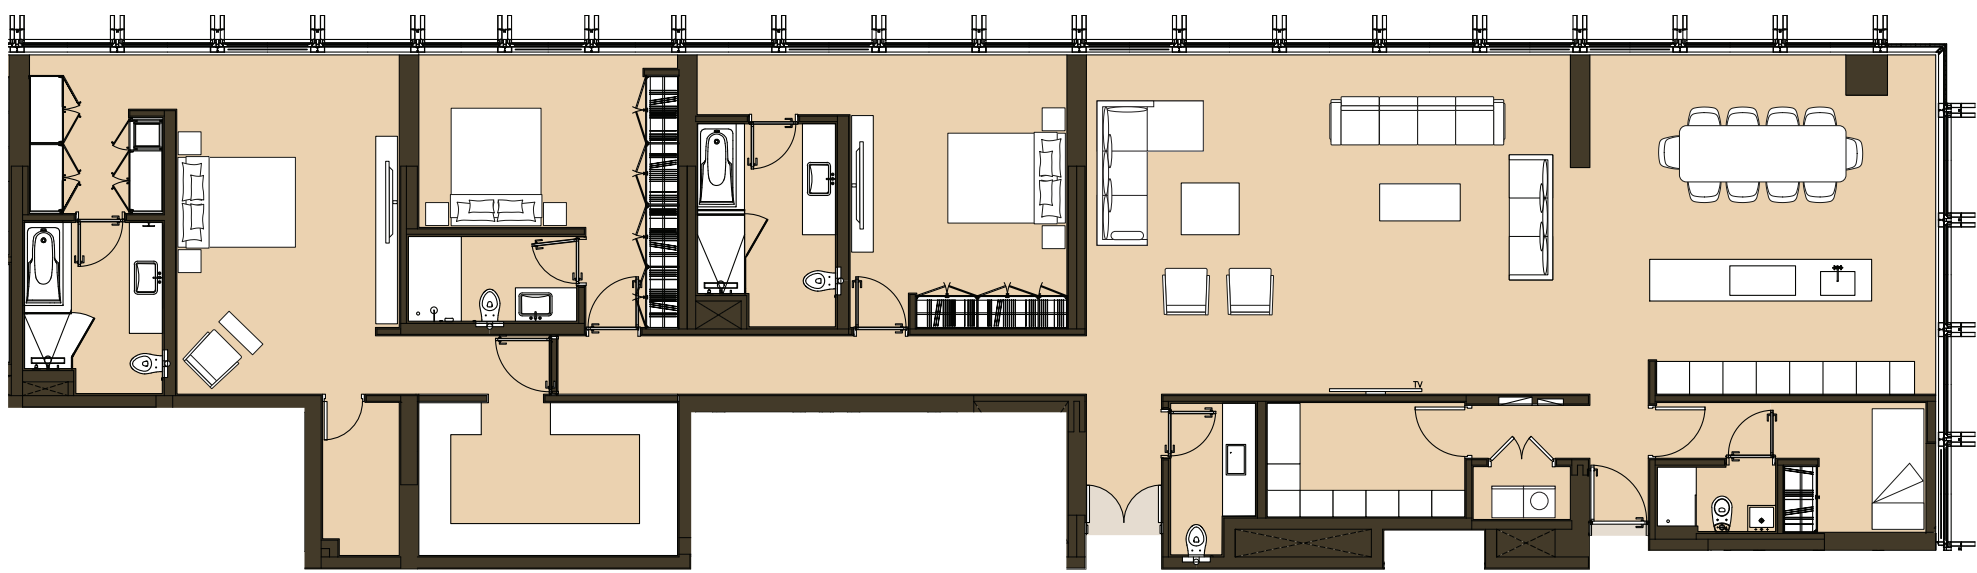

Total Apartment Area: **277.81 sq.m.** | **2,990.32 sq.ft.**

Drawings are provided by our consultants. All dimensions, features and amenities are approximate at time of printing. Actual size may vary from stated area. Drawings not to scale E & OE. The developer reserves the right to make revisions to the floor plans and any features, materials and dimensions mentioned without further notice.