

1 BEDROOM APARTMENT

TYPE A (with Balcony) - VARIANT 1

TOTAL SALEABLE AREA

SUITE RANGE = 658.32 to 659.72 SQ.FT

BALCONY = 68.35 SQ.FT

TOTAL RANGE = 726.67 to 728.07 SQ.FT



List of unit numbers with this unit plan:

VIEWS

Waterfront
A105, A206, A306, A406, A505



1 BEDROOM APARTMENT
TYPE A (with Balcony) - VARIANT 2

TOTAL SALEABLE AREA

SUITE RANGE = 671.99 to 676.30 SQ.FT
 BALCONY RANGE = 68.35 to 73.09 SQ.FT
 TOTAL RANGE = 743.36 to 746.48 SQ.FT



List of unit numbers with this unit plan:

VIEWS

Waterfront
 A103, A104, A204, A205, A304, A305, A404, A405, A503, A504



1 BEDROOM APARTMENT
TYPE A (with Balcony) - VARIANT 3

TOTAL SALEABLE AREA

SUITE = 661.12 SQ.FT
 BALCONY = 68.14 SQ.FT
 TOTAL = 729.25 SQ.FT



LEVEL 07-12

UNIT



List of unit numbers with this unit plan:

VIEWS

Waterfront, Hartland

A0709, A0809, A0909, A1009, A1109, A1209



Disclaimer: Information is subject to change without notice at developer's absolute discretion. Drawings are not to scale. All images used are for illustrative purposes only and do not represent the actual size, features, specifications. The developer reserves the right to make economic alterations, at its absolute discretion, without any liability whatsoever.

1.5 BEDROOM APARTMENT


TYPE D (with Balcony) - VARIANT 1

TOTAL SALEABLE AREA

SUITE RANGE = 837.00 SQ.FT - 837.86 SQ.FT

BALCONY RANGE = 110.65 SQ.FT - 110.87 SQ.FT

TOTAL = 947.76 SQ.FT - 948.52 SQ.FT

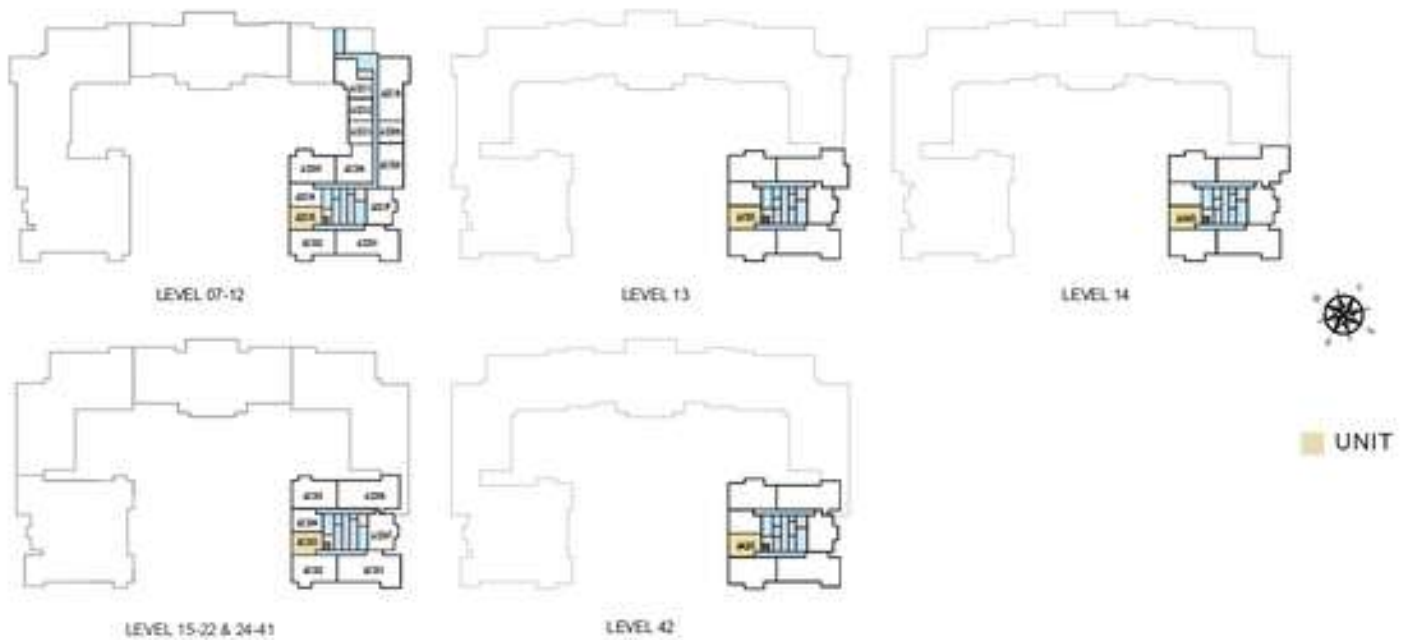

List of unit numbers with this unit plan:

VIEWS

Waterfront, Amenities

A703, A803, A903, A1003, A1103, A1203, A1303

Waterfront, Amenities, Hartland

A1403, A1503

Waterfront, Hartland, Downtown

A1603, A1703, A1803, A1903, A2003, A2103, A2203, A2403, A2503, A2603, A2703, A2803, A2903, A3003, A3103, A3203, A3303, A3403, A3503, A3603, A3703

Waterfront, Hartland, Downtown, Burj Khalifa

A3803, A3903, A4003, A4103, A4203

1.5 BEDROOM APARTMENT


TYPE D (with Balcony) - VARIANT 2

TOTAL SALEABLE AREA

SUITE RANGE = 836.36 SQ.FT - 839.26 SQ.FT

BALCONY RANGE = 109.58 SQ.FT - 110.87 SQ.FT

TOTAL = 947.12 SQ.FT - 948.52 SQ.FT

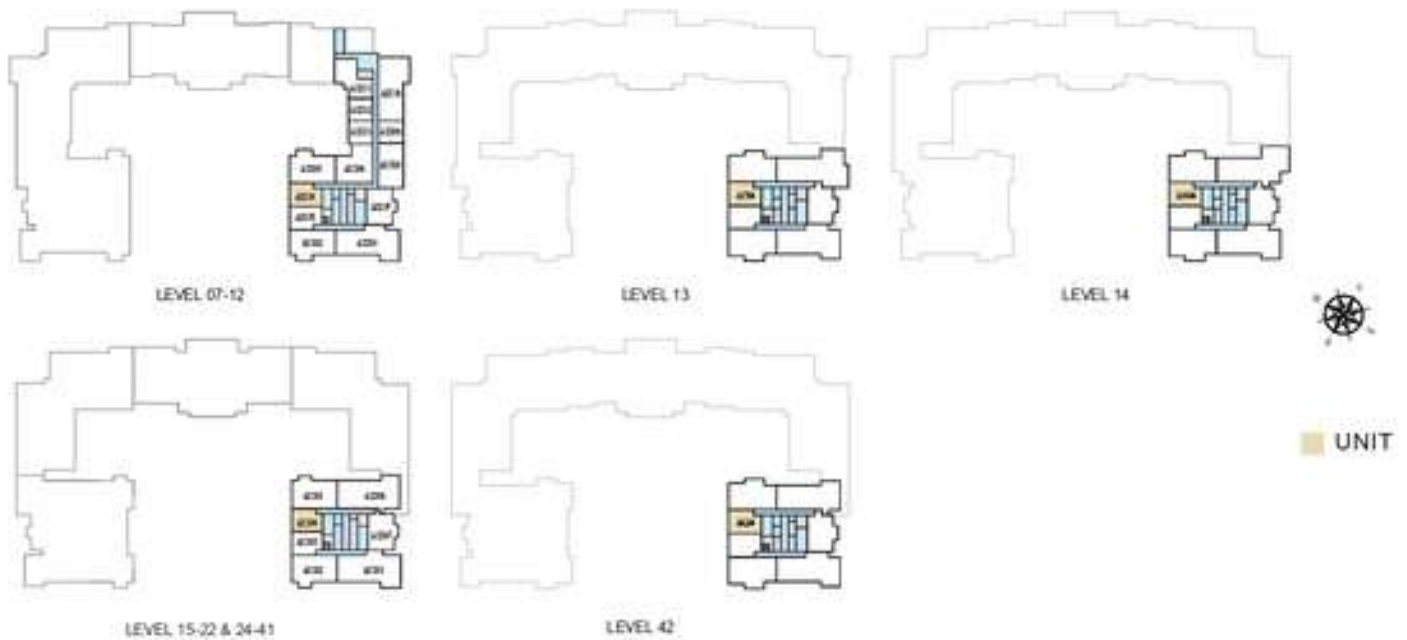

List of unit numbers with this unit plan:

VIEWS

Waterfront, Amenities
A704, A804, A904, A1004, A1104, A1204, A1304

Waterfront, Amenities, Hartland
A1404, A1504

Waterfront, Hartland, Downtown
A1604, A1704, A1804, A1904, A2004, A2104, A2204, A2404, A2504, A2604, A2704, A2804, A2904,
A3004, A3104, A3204, A3304, A3404, A3504, A3604, A3704

Waterfront, Hartland, Downtown, Burj Khalifa
A3804, A3904, A4004, A4104, A4204

2 BEDROOM APARTMENT
TYPE A (with Maid Room + Balcony)

TOTAL SALEABLE AREA

SUITE RANGE = 1,177.25 to 1,179.19 SQ.FT
 BALCONY RANGE = 135.30 to 136.16 SQ.FT
 TOTAL RANGE = 1,312.55 to 1,314.60 SQ.FT



List of unit numbers with this unit plan:

VIEWS

Waterfront
 A102, A203, A303, A403, A502



Disclaimer: 1. Information is subject to change without notice, at developer's absolute discretion. 2. Drawings are not to scale. 3. All images used are for illustrative purposes only and do not represent the actual size, features, specifications or the developer reserves the right to make economic alterations, at its absolute discretion, without any liability whatsoever.

2 BEDROOM APARTMENT
TYPE D (with Maid Room + 2 Balconies)

TOTAL SALEABLE AREA

SUITE = 1,219.55 SQ.FT
 BALCONY = 125.61 SQ.FT
 TOTAL = 1,345.17 SQ.FT



LEVEL 07-12

UNIT



List of unit numbers with this unit plan:

VIEWS

Amenities:
 A0711, A0811, A0911, A1011, A1111, A1211



2 BEDROOM APARTMENT
TYPE D (with Maid Room + Yard)

TOTAL SALEABLE AREA

SUITE = 1,219.87 SQ.FT
 YARD = 398.48 SQ.FT
 TOTAL = 1,618.35 SQ.FT



PODIUM 06



 UNIT



List of unit numbers with this unit plan:

VIEWS

Amenities
 A607



3 BEDROOM APARTMENT

TYPE A (with Maid Room + Yard)

TOTAL SALEABLE AREA

SUITE = 1,476.81 SQ.FT

YARD = 574.58 SQ.FT

TOTAL = 2,051.39 SQ.FT



PODIUM 06



UNIT



List of unit numbers with this unit plan:

VIEWS

Waterfront
A602



3 BEDROOM APARTMENT


TYPE A (with Maid Room + Balcony) - VARIANT 1

TOTAL SALEABLE AREA

SUITE RANGE = 1,467.55 to 1,477.67 SQ.FT

BALCONY RANGE = 140.15 to 150.05 SQ.FT

TOTAL RANGE = 1,617.49 to 1,618.25 SQ.FT

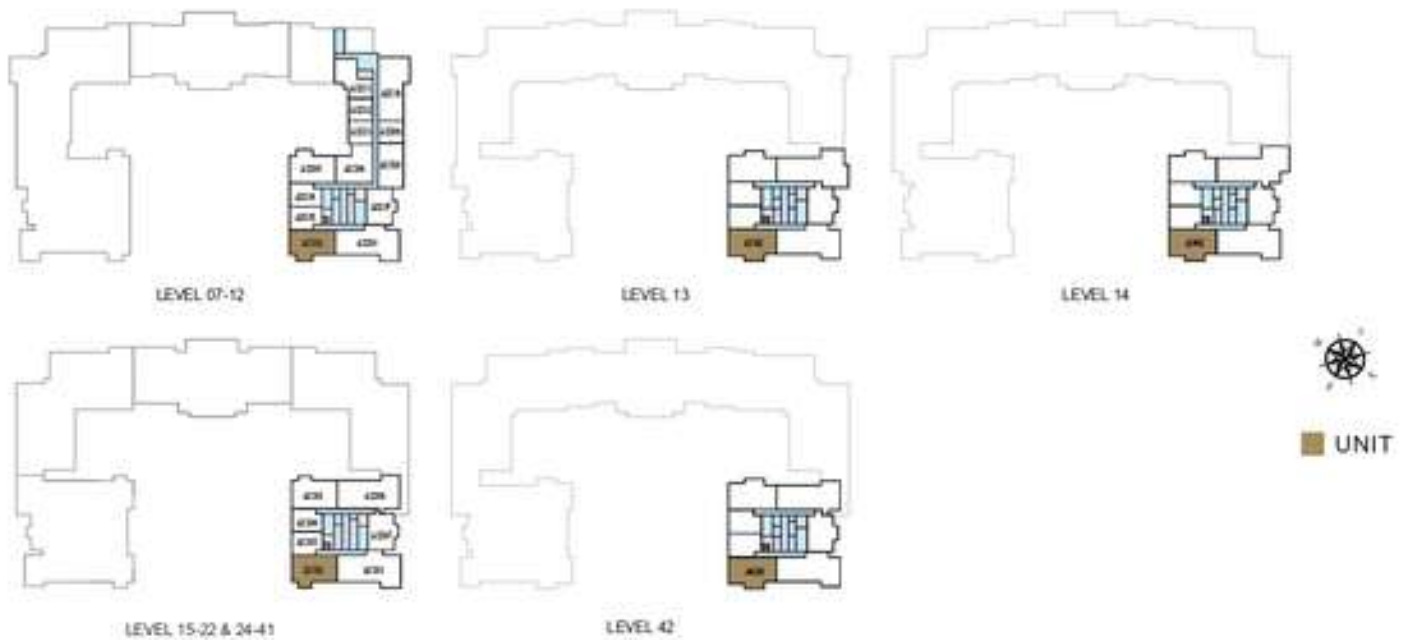

List of unit numbers with this unit plan:

VIEWS

Waterfront, Amenities

A702, A802, A902, A1002, A1102, A1202, A1302

Waterfront, Amenities, Hartland

A1402, A1502

Waterfront, Hartland, Downtown

A1602, A1702, A1802, A1902, A2002, A2102, A2202, A2402, A2502, A2602, A2702, A2802, A2902, A3002, A3102, A3202, A3302, A3402, A3502, A3602, A3702

Waterfront, Hartland, Downtown, Burj Khalifa

A3802, A3902, A4002, A4102, A4202

3 BEDROOM APARTMENT


TYPE A (with Maid Room + Balcony) - VARIANT 2

TOTAL SALEABLE AREA

SUITE RANGE = 1,467.23 to 1,484.45 SQ.FT

BALCONY RANGE = 132.07 to 150.16 SQ.FT


TOTAL RANGE = 1,616.52 to 1,617.39 SQ.FT

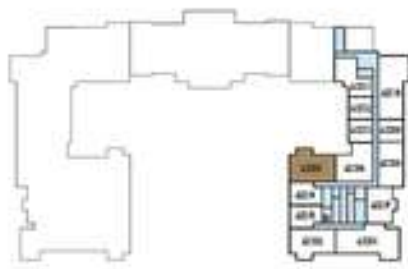

LEVEL 07-12




LEVEL 13

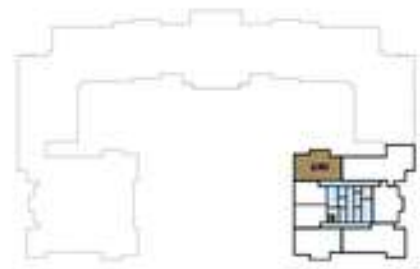

LEVEL 14



LEVEL 15-22 & 24-41

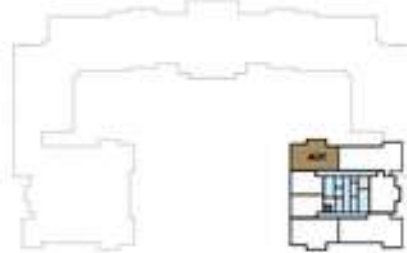

LEVEL 42



List of unit numbers with this unit plan:

VIEWS

Waterfront, Amenities

A705, A805, A905, A1005, A1105, A1205, A1305

Waterfront, Amenities, Hartland

A1405

Waterfront, Hartland, Ras Al Khor, Downtown

A1405A1505, A1605, A1705, A1805, A1905, A2005, A2105, A2205, A2405, A2505, A2605, A2705, A2805, A2905, A3005, A3105, A3205, A3305, A3405, A3505, A3605, A3705

Waterfront, Hartland, Ras Al Khor, Downtown, Burj Khalifa

A3805, A3905, A4005, A4105, A4205



4 BEDROOM APARTMENT

TYPE A (with Maid Room + Balcony)

TOTAL SALEABLE AREA


SUITE RANGE = 1,999.07 SQ.FT. - 1,999.50 SQ.FT

BALCONY RANGE = 202.36 SQ.FT. - 203.65 SQ.FT.

TOTAL RANGE = 2,201.43 SQ.FT. - 2,203.16 SQ.FT



LEVEL 15-22 & 24-41

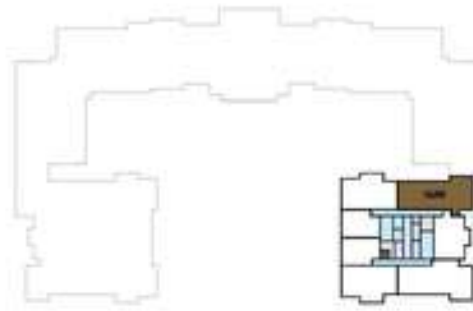

LEVEL 42



UNIT



List of unit numbers with this unit plan:

VIEWS

Waterfront, Hartland, Ras Al Khor, Downtown
A1506, A1606, A1706, A1806, A1906, A2006, A2106, A2206, A2406

Waterfront, Hartland, Ras Al Khor, Downtown, Burj Khalifa
A2506, A2606, A2706, A2806, A2906, A3006, A3106, A3206, A3306, A3406, A3506, A3606,
A3706, A3806, A3906, A4006, A4106, A4206



4 BEDROOM APARTMENT
TYPE B (with Maid Room + Yard)

TOTAL SALEABLE AREA

SUITE = 1,943.64 SQ.FT

YARD = 1,020.96 SQ.FT

TOTAL = 2,964.60 SQ.FT



PODIUM 06



■ UNIT



List of unit numbers with this unit plan:

VIEWS

Waterfront, Hartland, Ras Al Khor
 A606

