



NEIGHBOR PLOT
EXISTING BUILDING

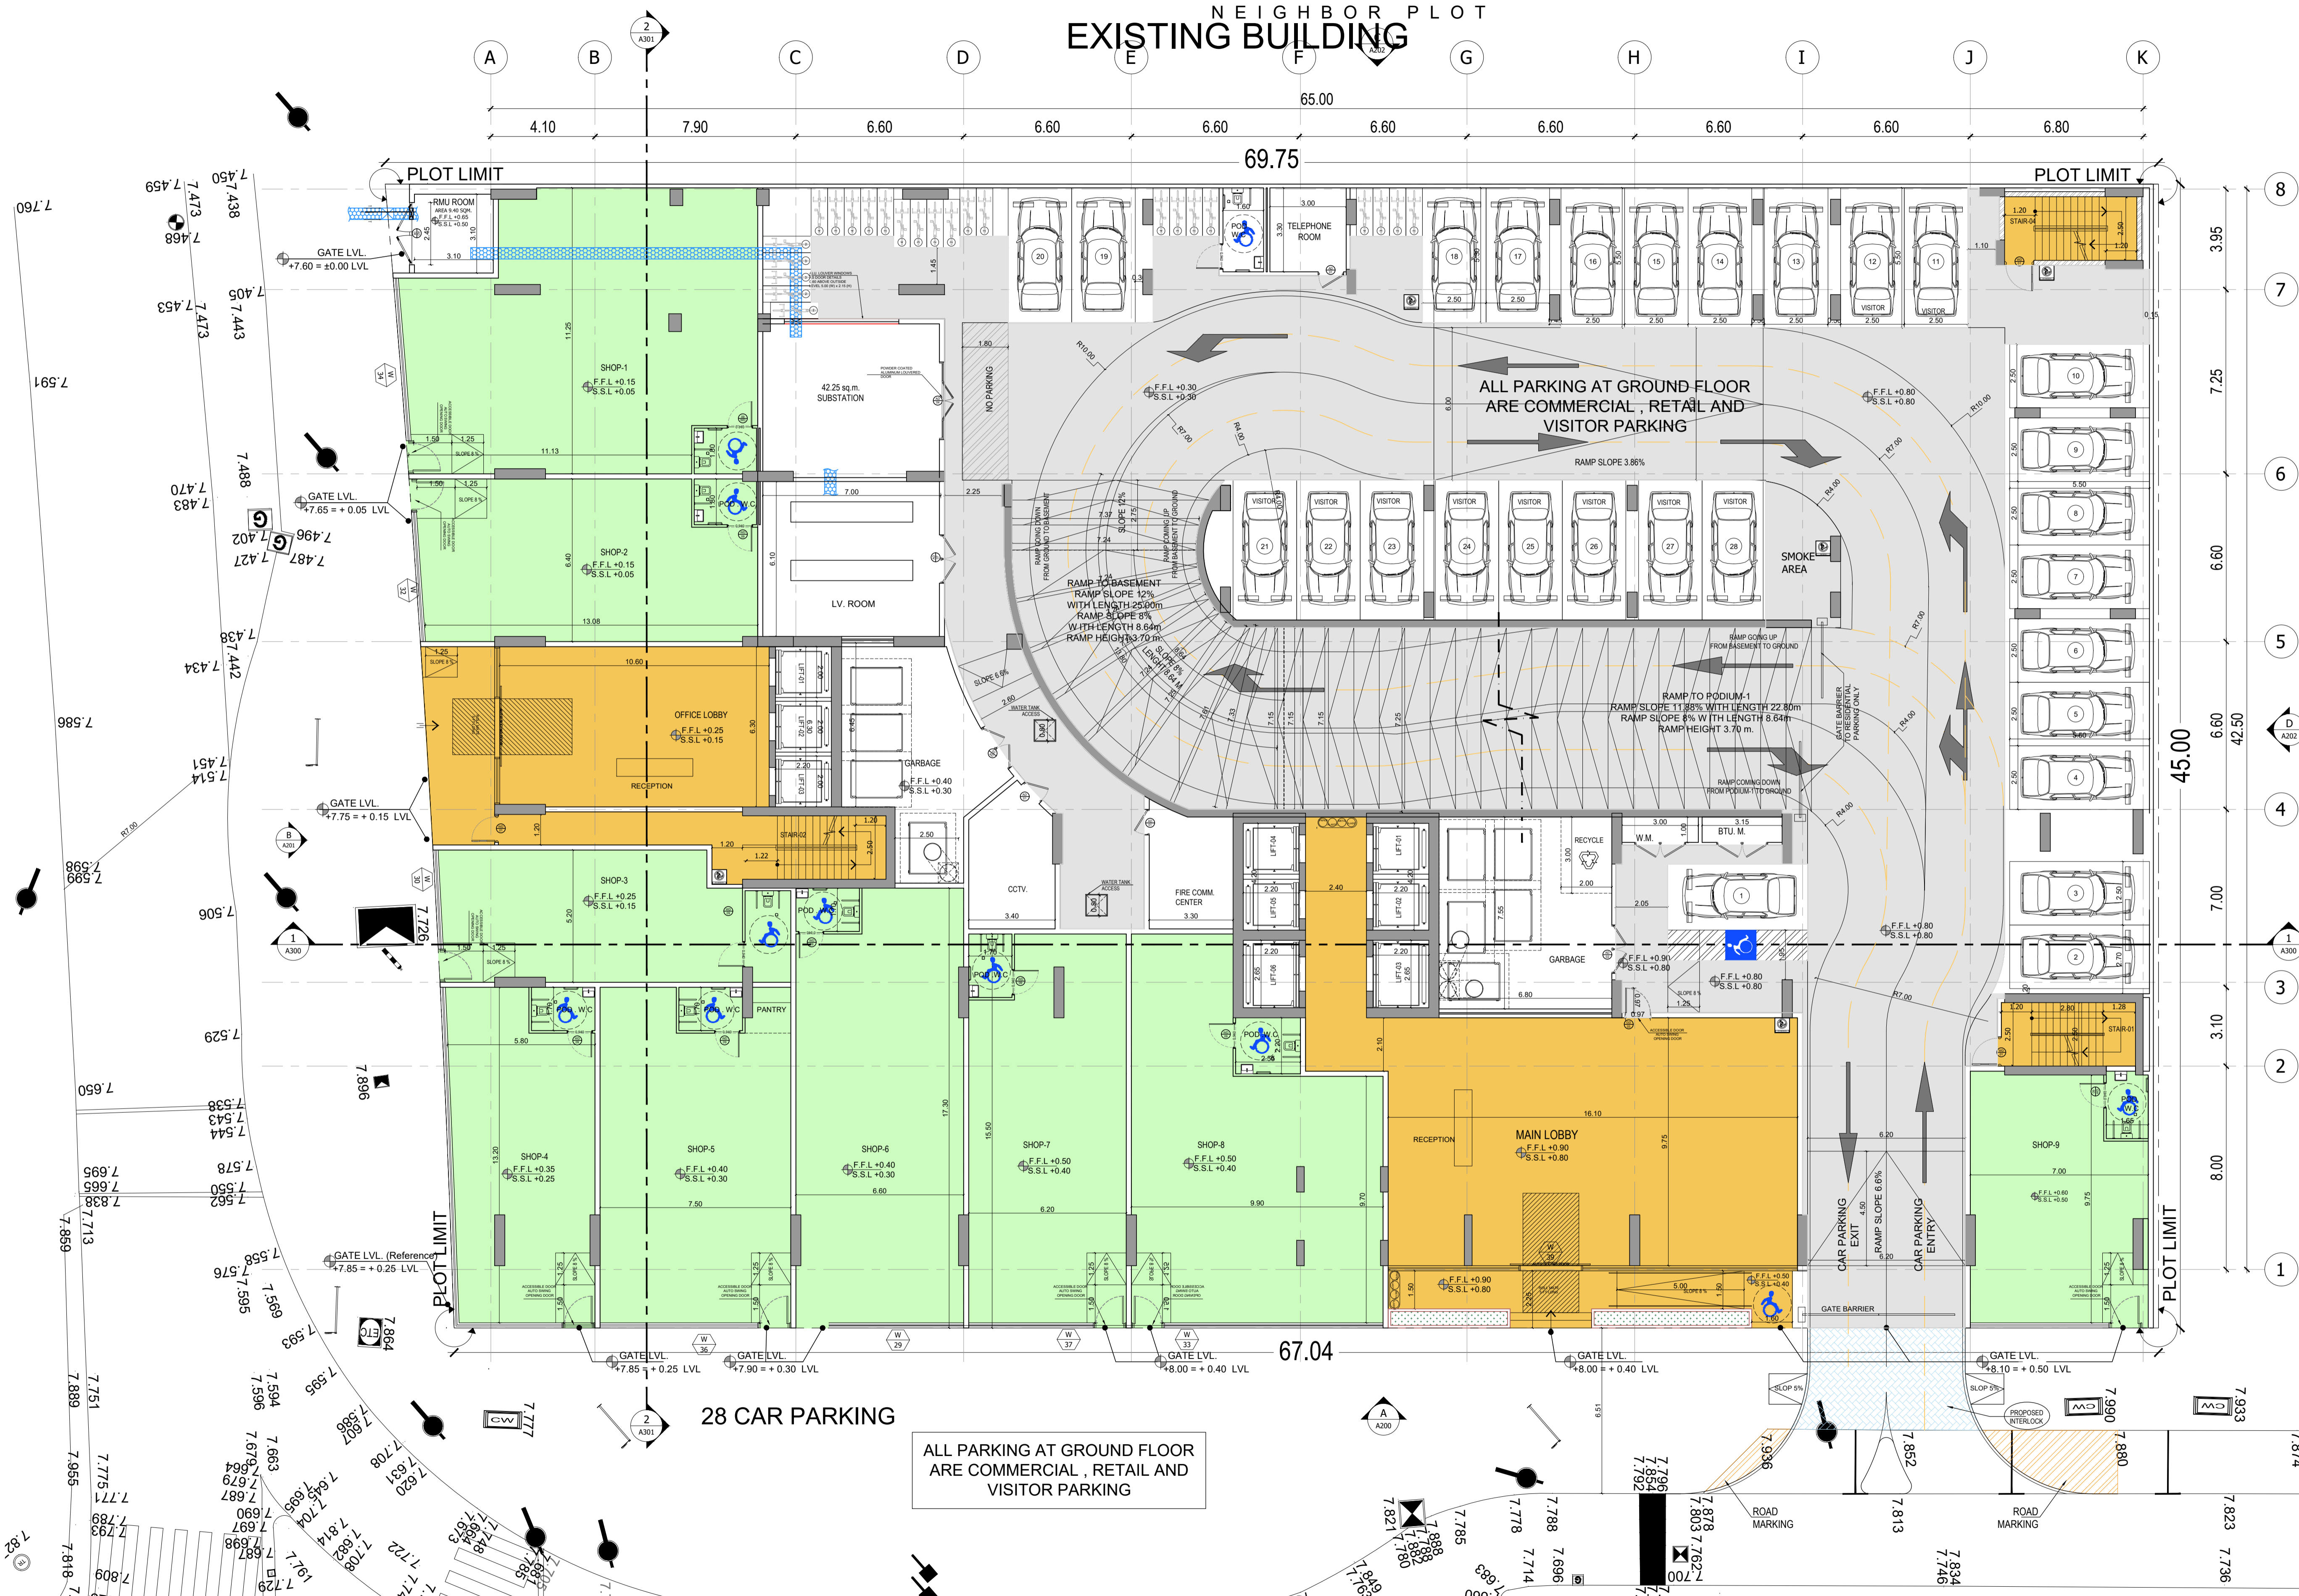


NEIGHBOR PLOT

16 UNITS / FLOOR	
1-BED	10
2-BED	5
3-BED	1

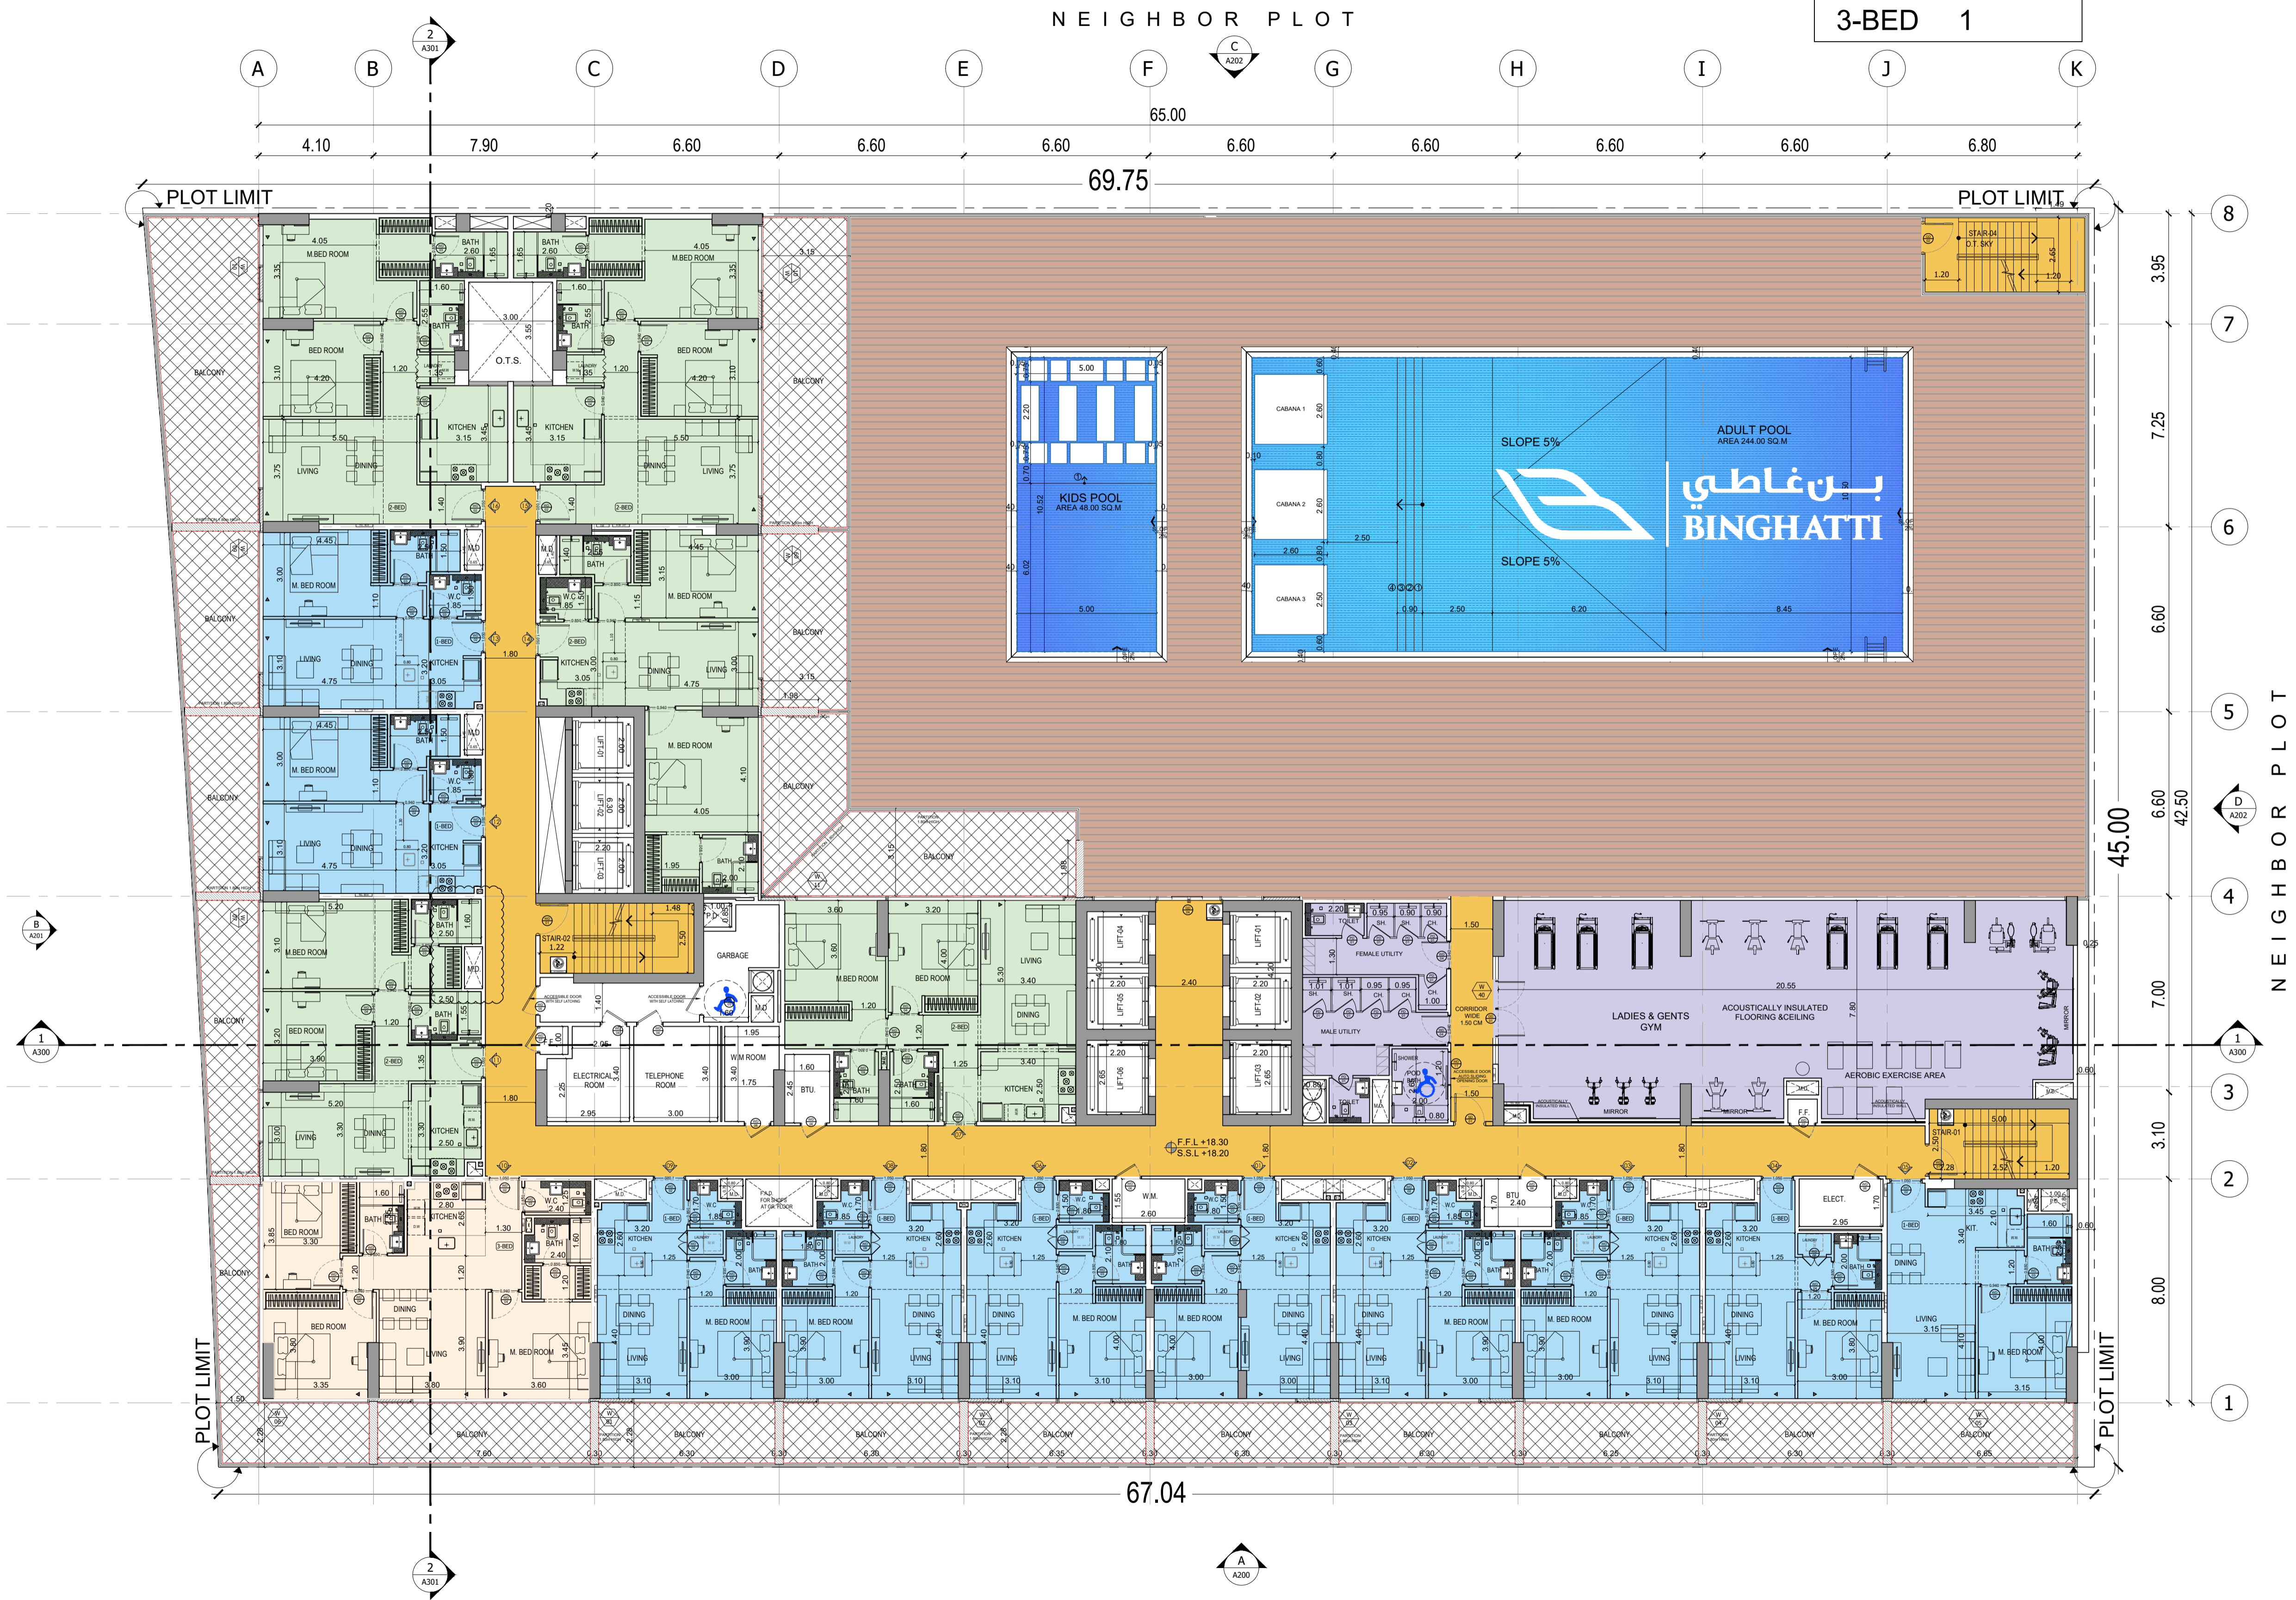

NEIGHBOR PLOT

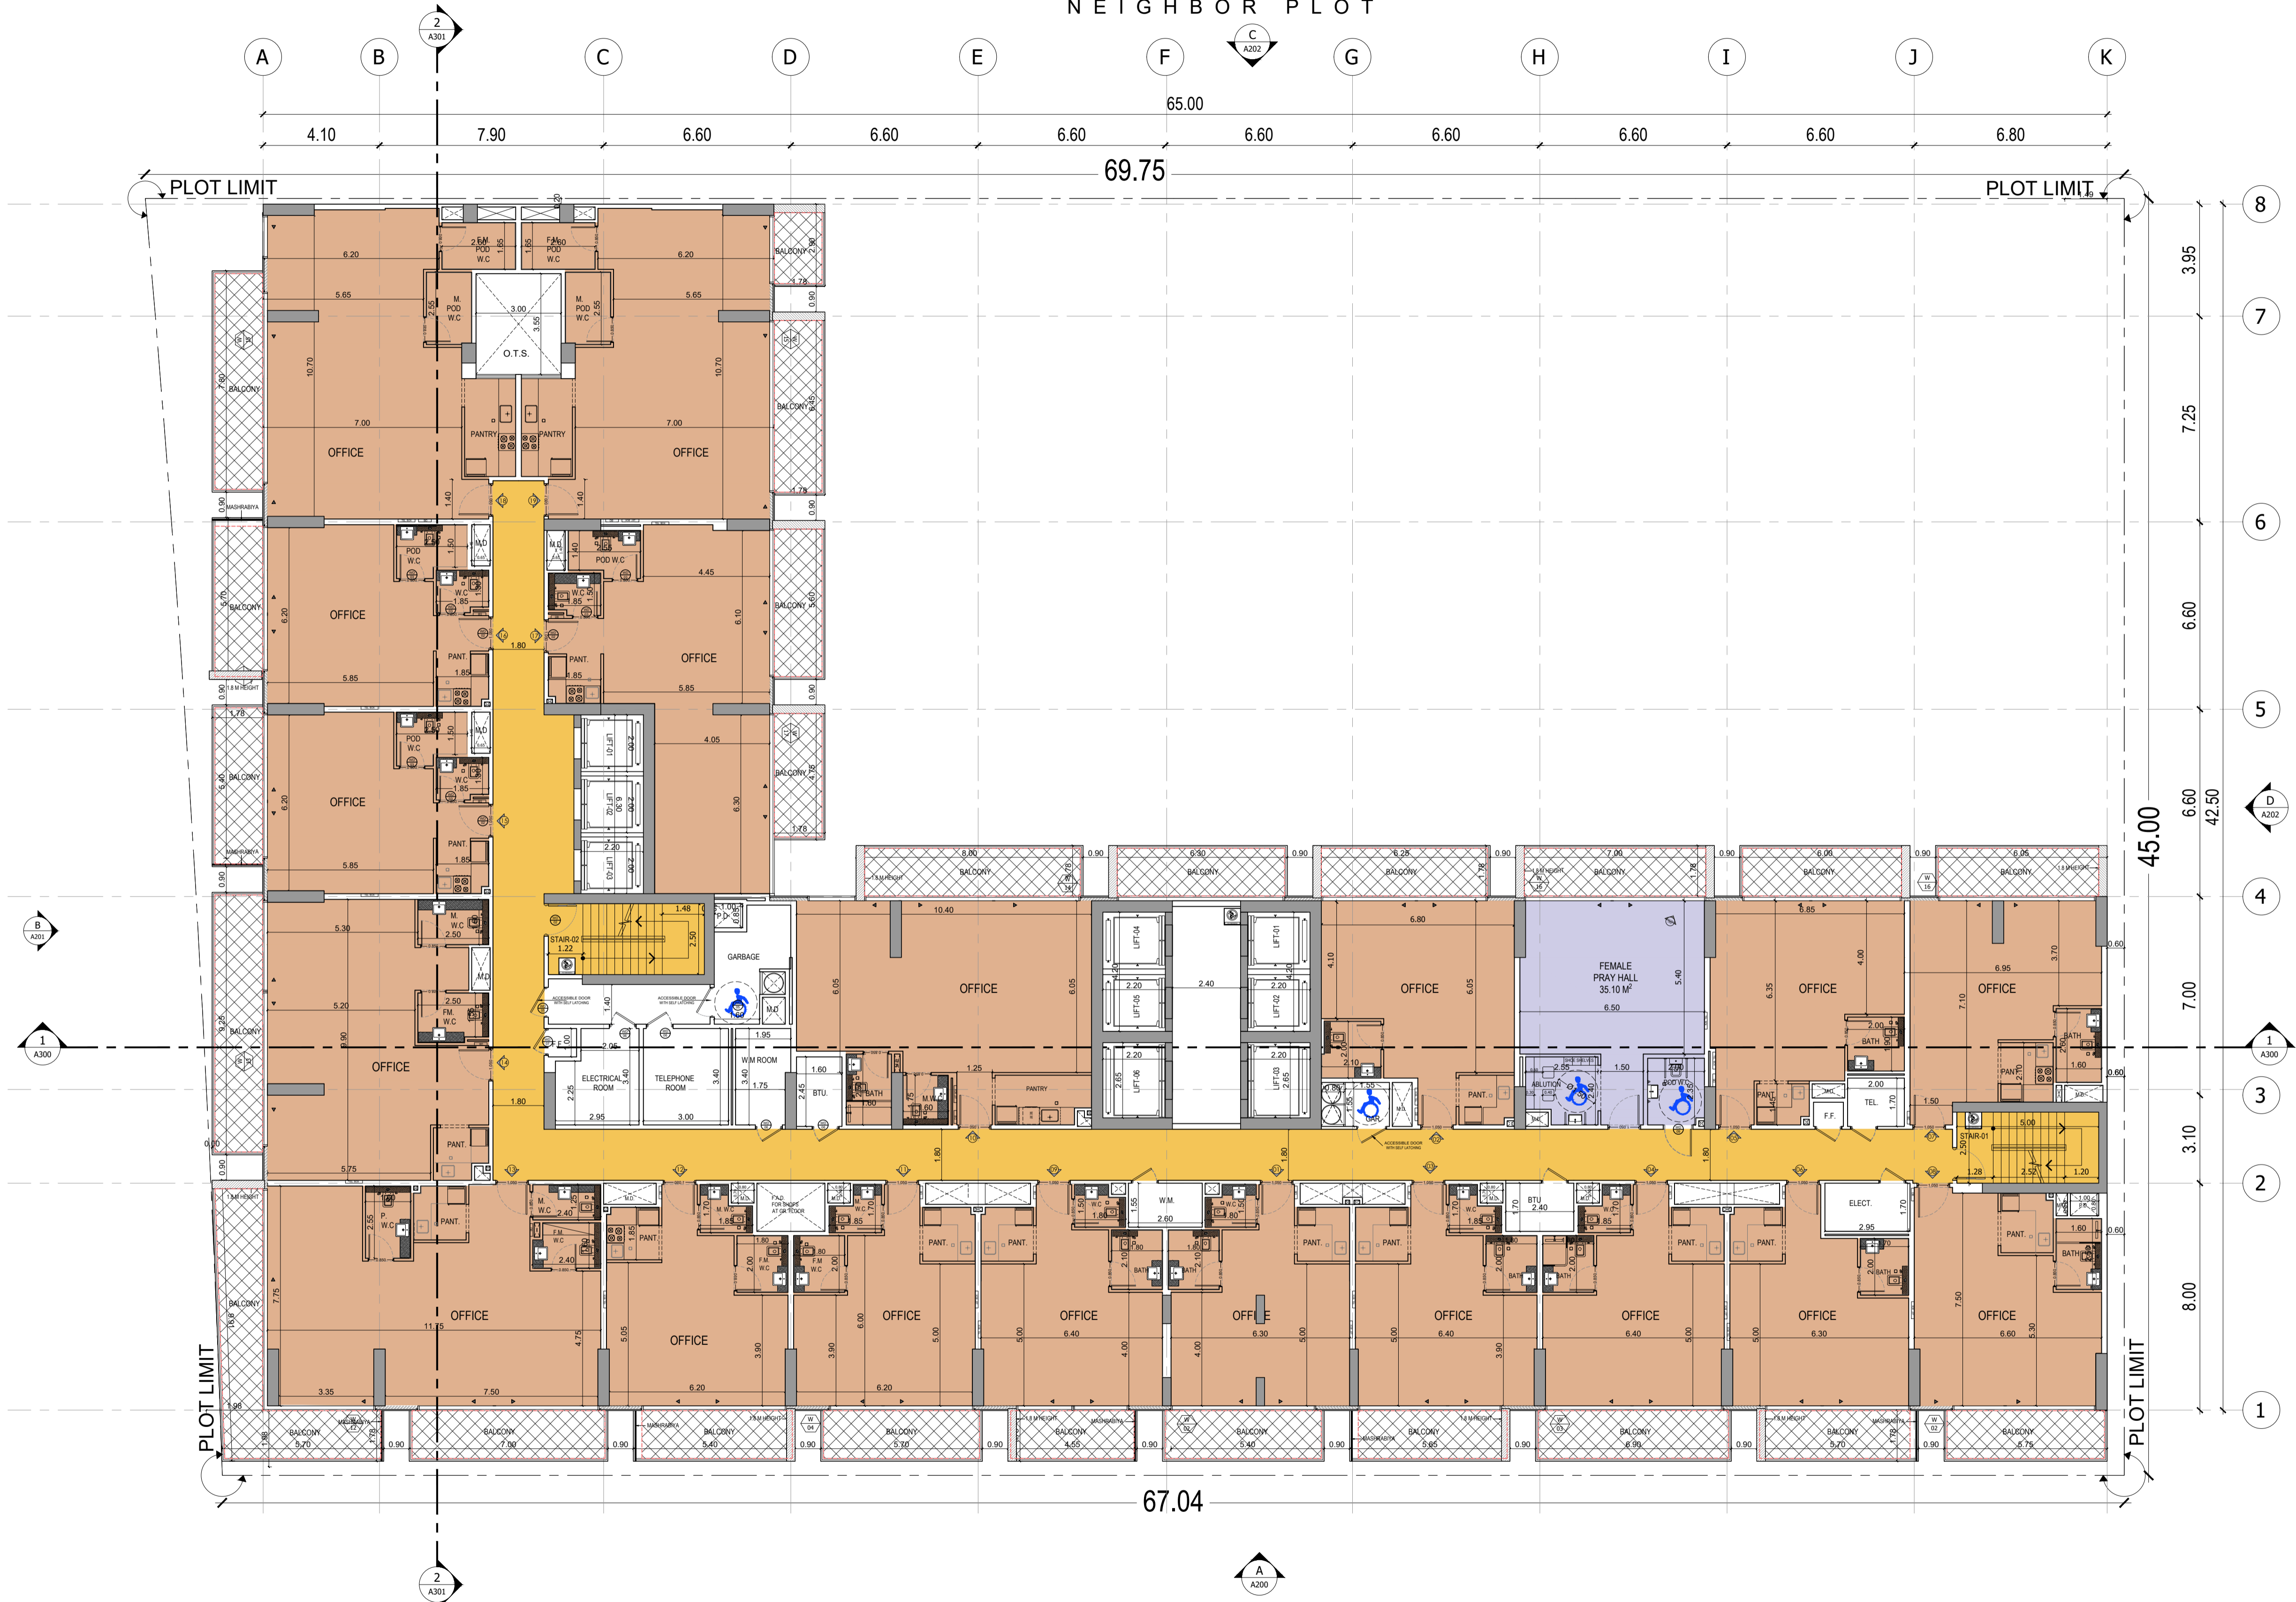

BINGHATTI EMERALD

3RD FLOOR PLAN

سلفستون
لإستشارات الهندسية

SILVER STONE
ENGINEERING CONSULTANTS

NEIGHBOR PLOT



21 UNITS / FLOOR

1-BED 16

2-BED 4

3-BED 1

X 13 FLOOR




BINGHATTI EMERALD

4TH-12TH ALTERNATE FLOOR PLAN


سلفستون
لإستشارات الهندسية

SILVER STONE
ENGINEERING CONSULTANTS

NEIGHBOR PLOT

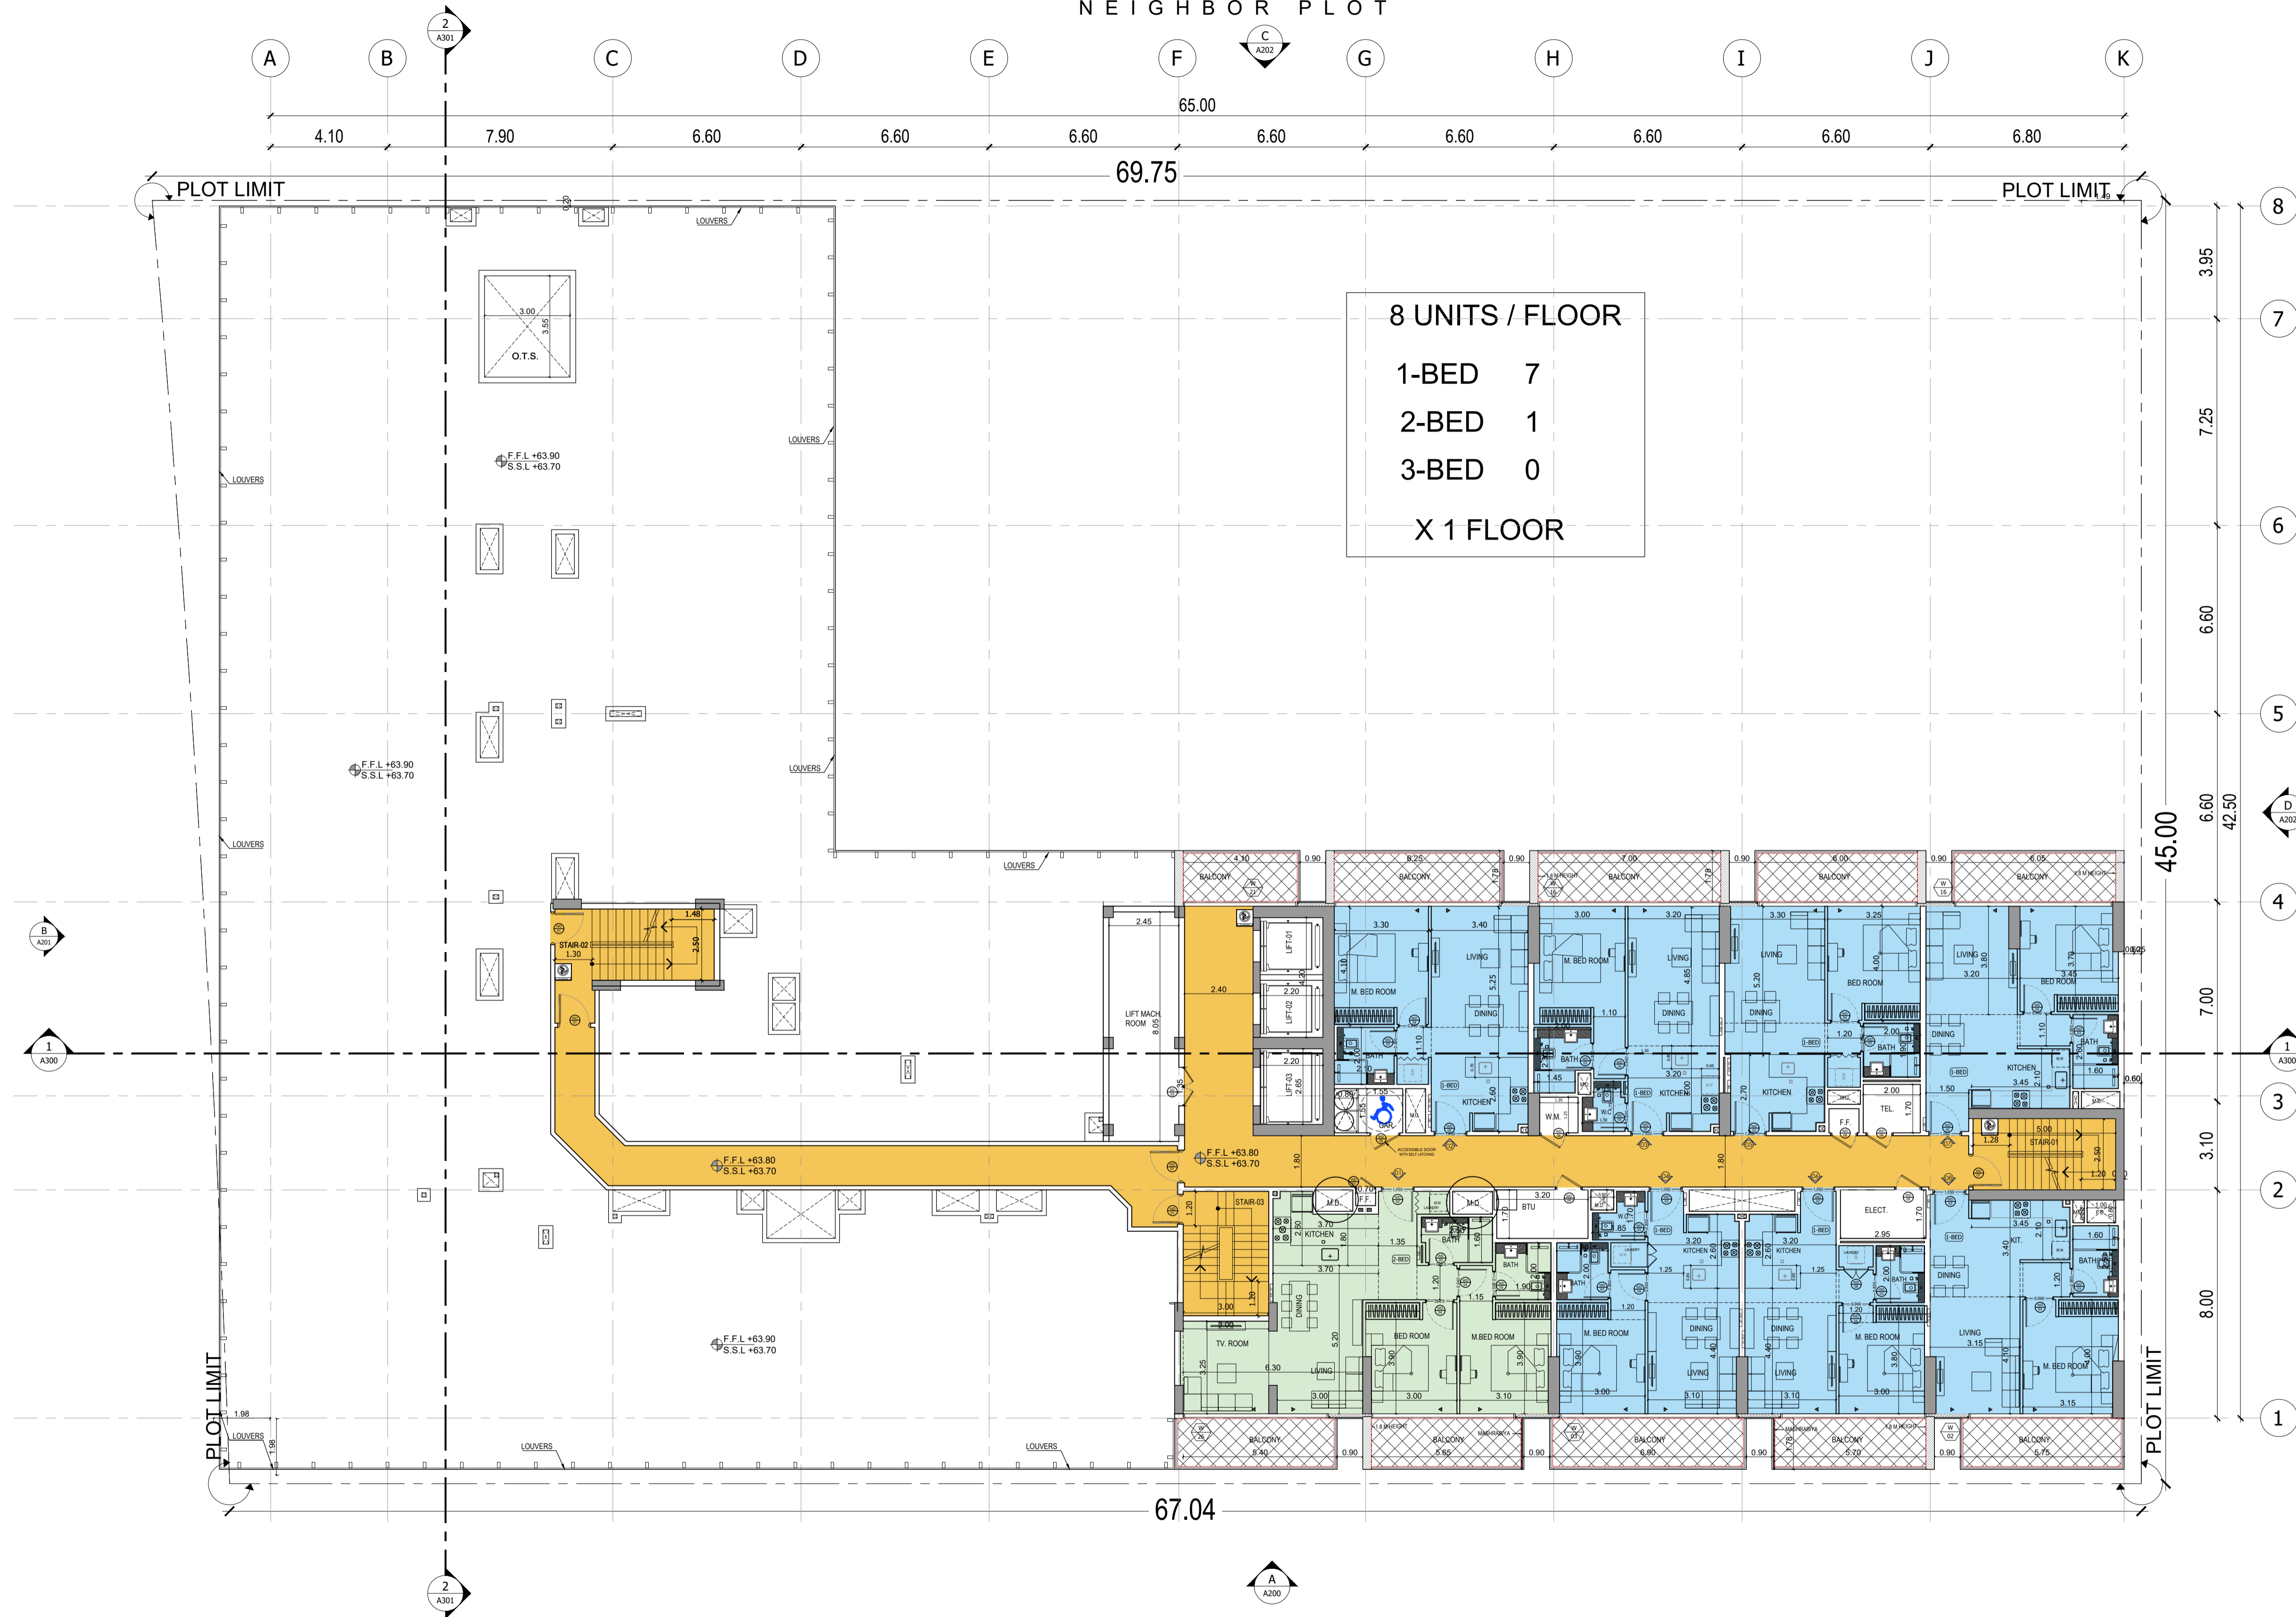

NEIGHBOR PLOT

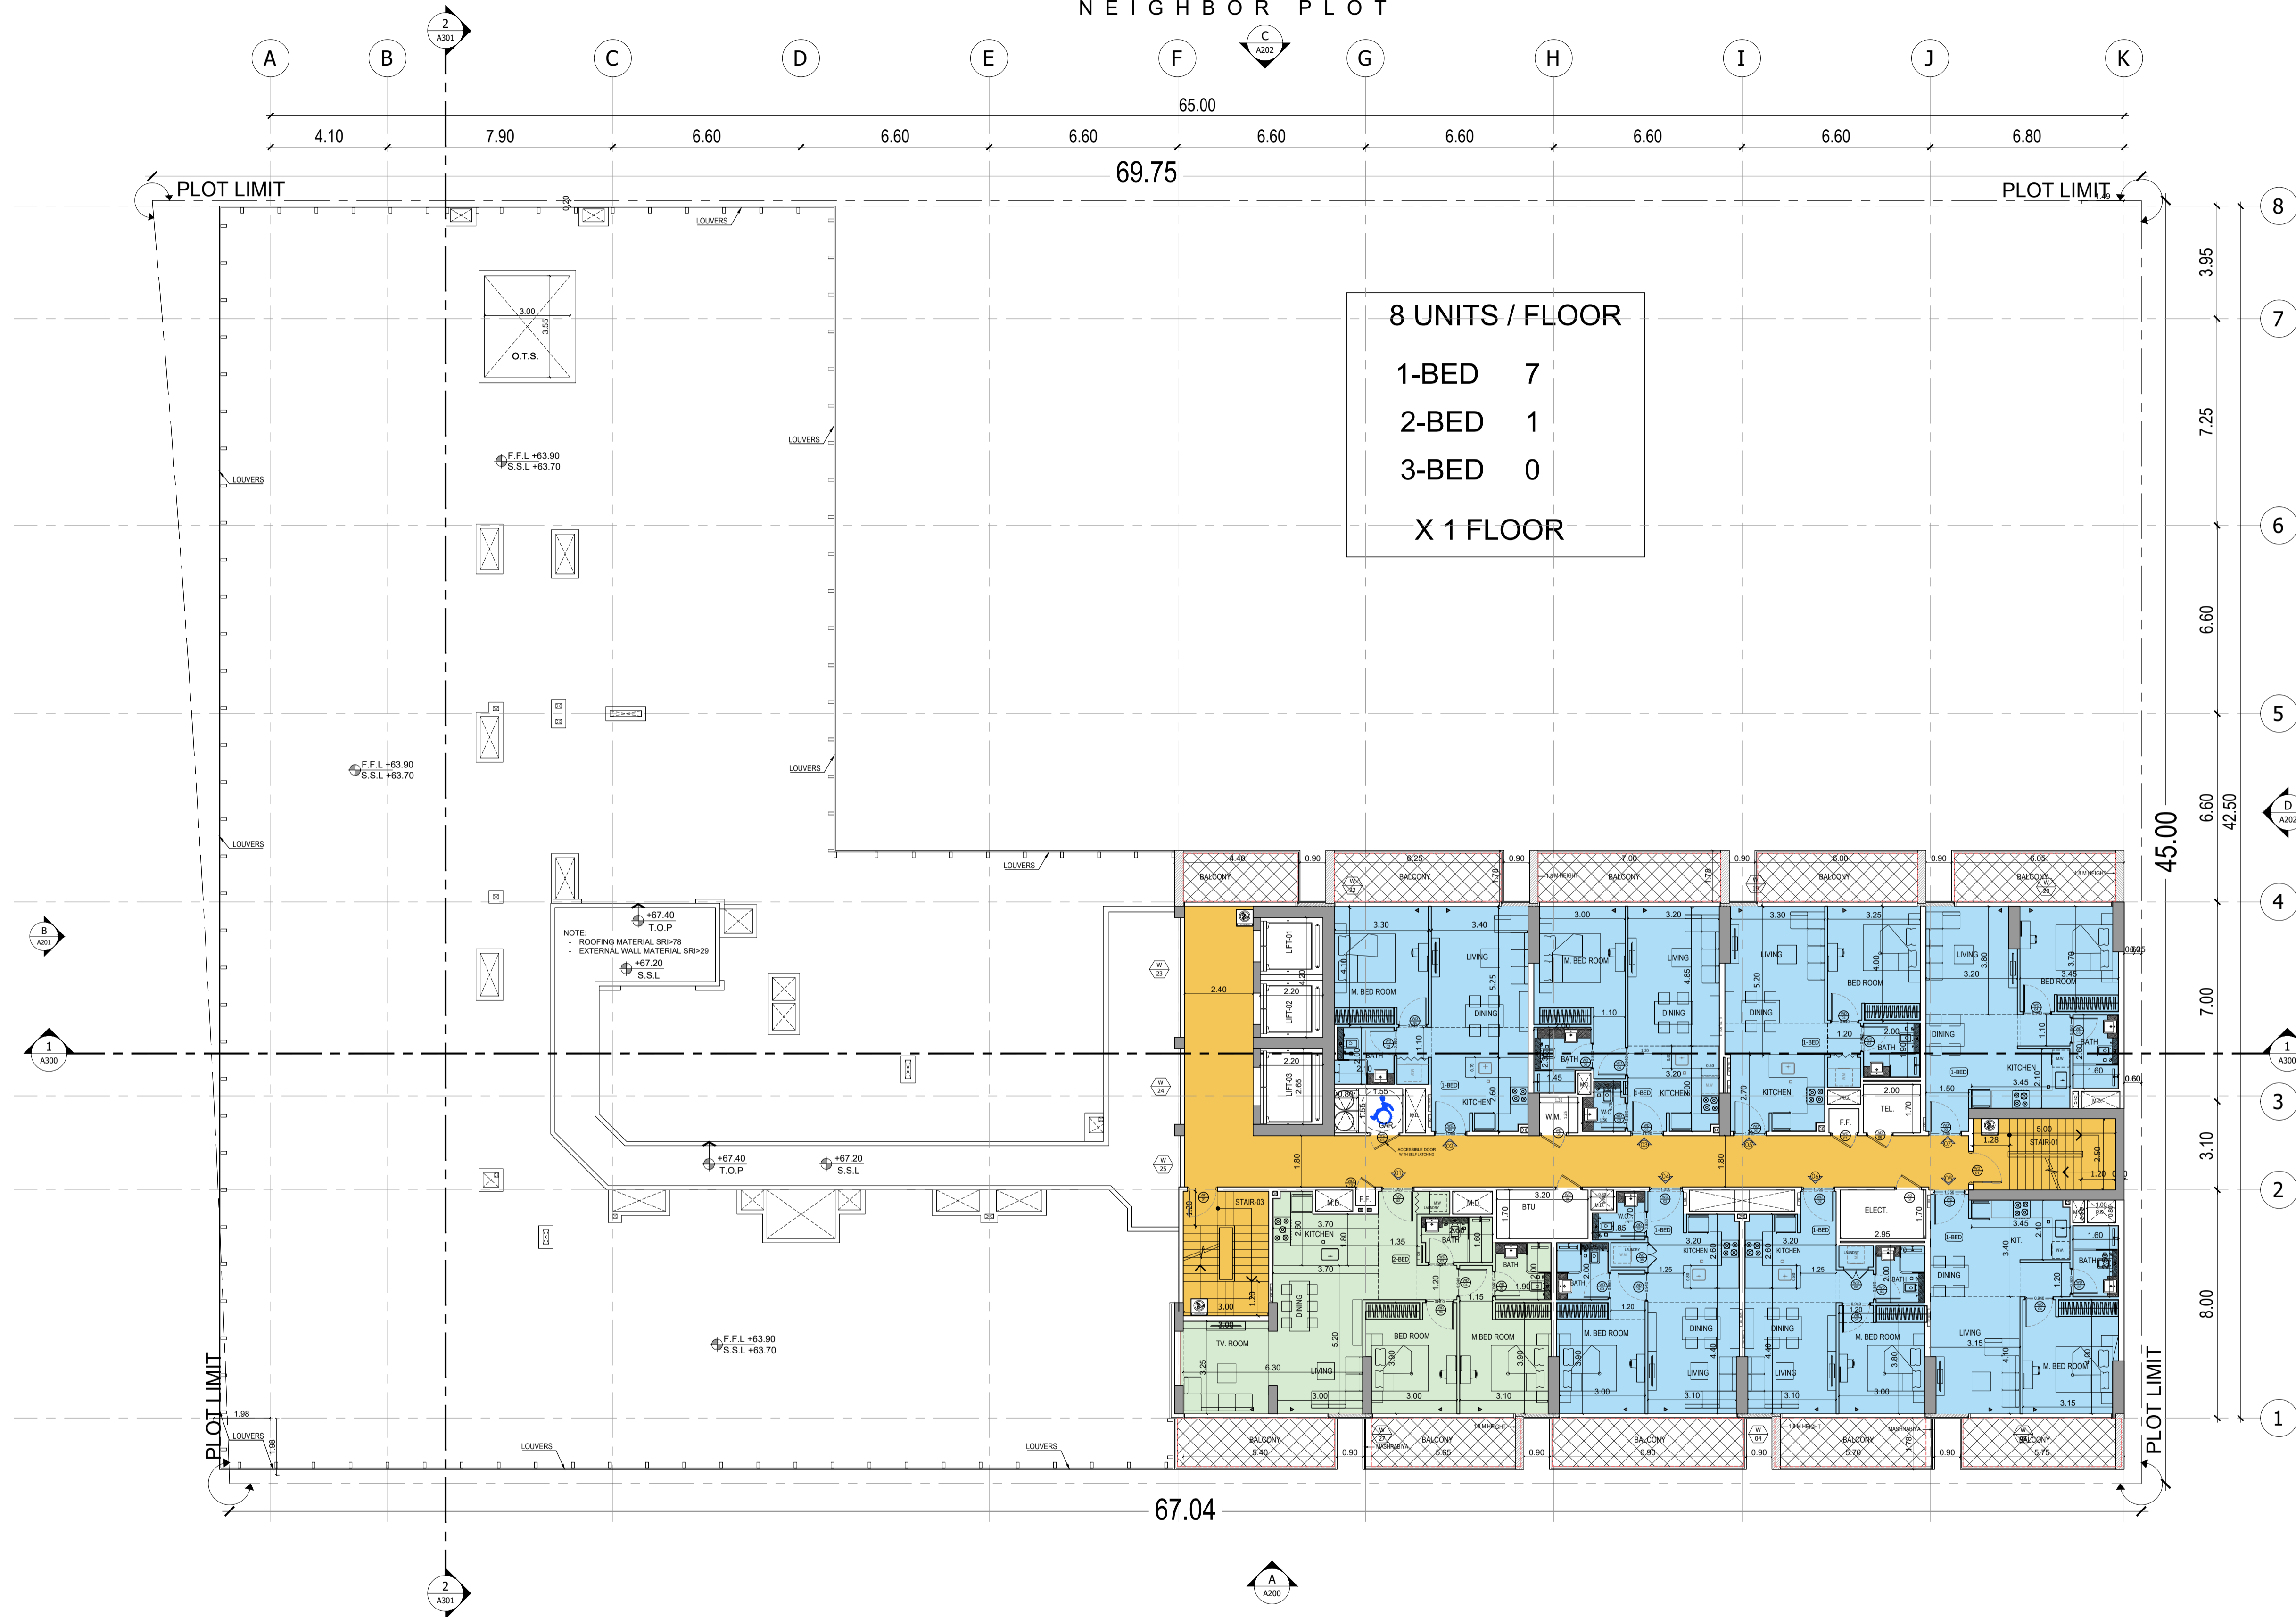

8 UNITS / FLOOR
 1-BED 7
 2-BED 1
 3-BED 0
 X 1 FLOOR



NEIGHBOR PLOT

